
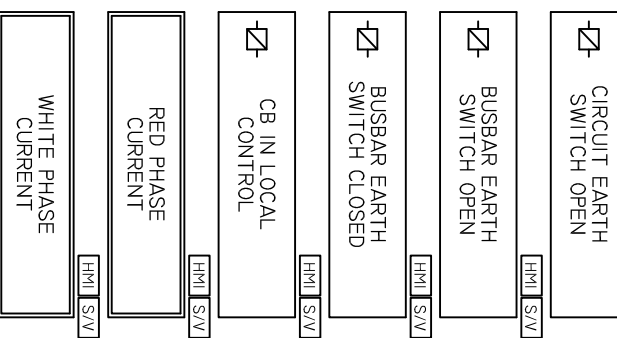
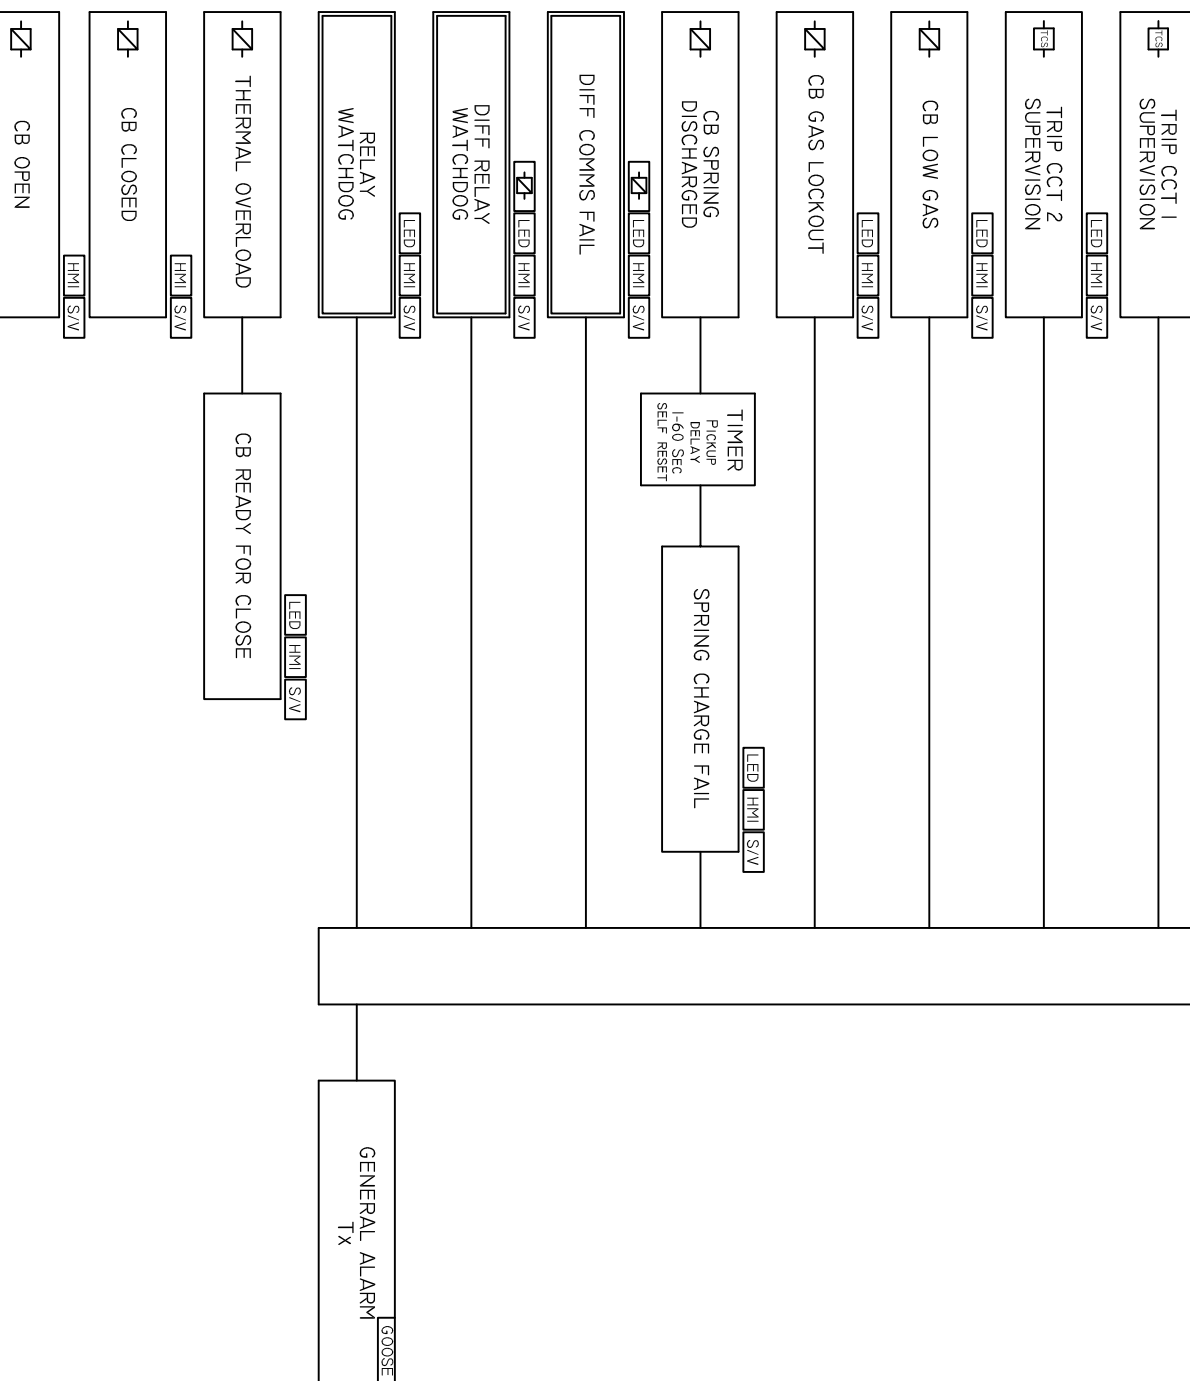


INTERLOCKING

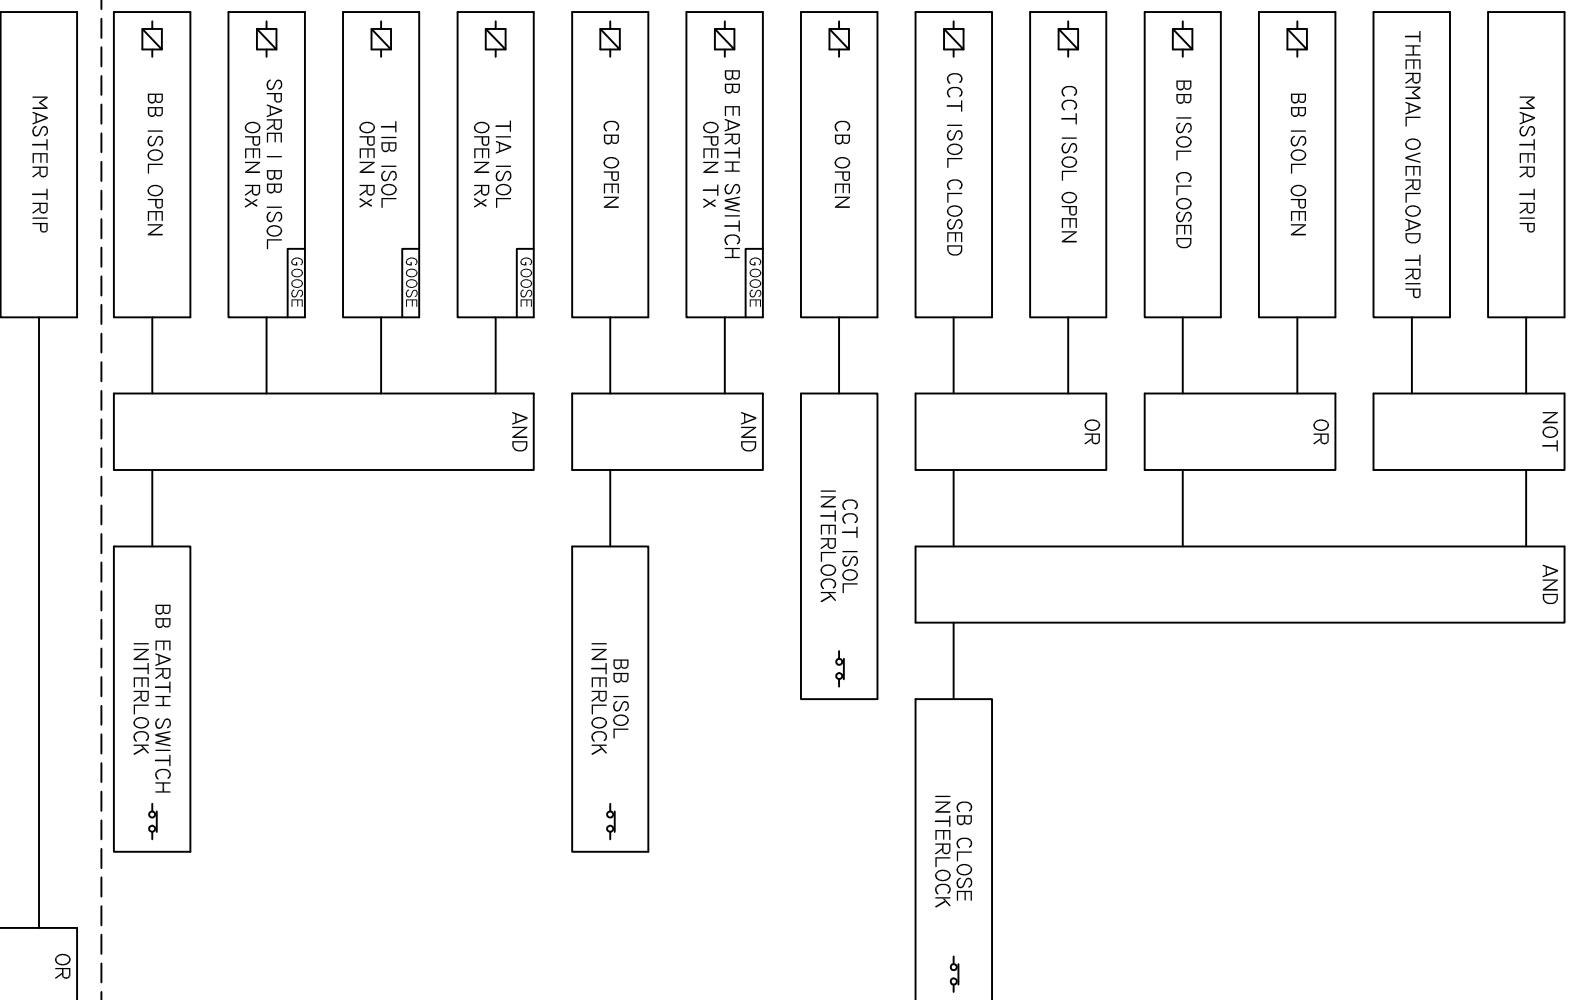

FOR SUBMIT DRAWINGS OF SYSTEMS PROPOSED FOR APPROVAL BY

REFERENCE DRAWINGS:					
REVISIONS:					
1.	ADOPT FEDERAL OFFICIAL INSTRUCTION	PL		3-2-2018	
		BY		DATE	
ETHWEIN ELECTRICITY PROPOSED 13KV SUBSTATION WITH SEPERATED 13KV FEEDERS & TRANSFORMER FEEDERS PROTECTION & CONTROL LOGIC FOR 13KV FEEDER					
SCALE	DRAWING NUMBER		REV		
NTS	TD 58		1		