


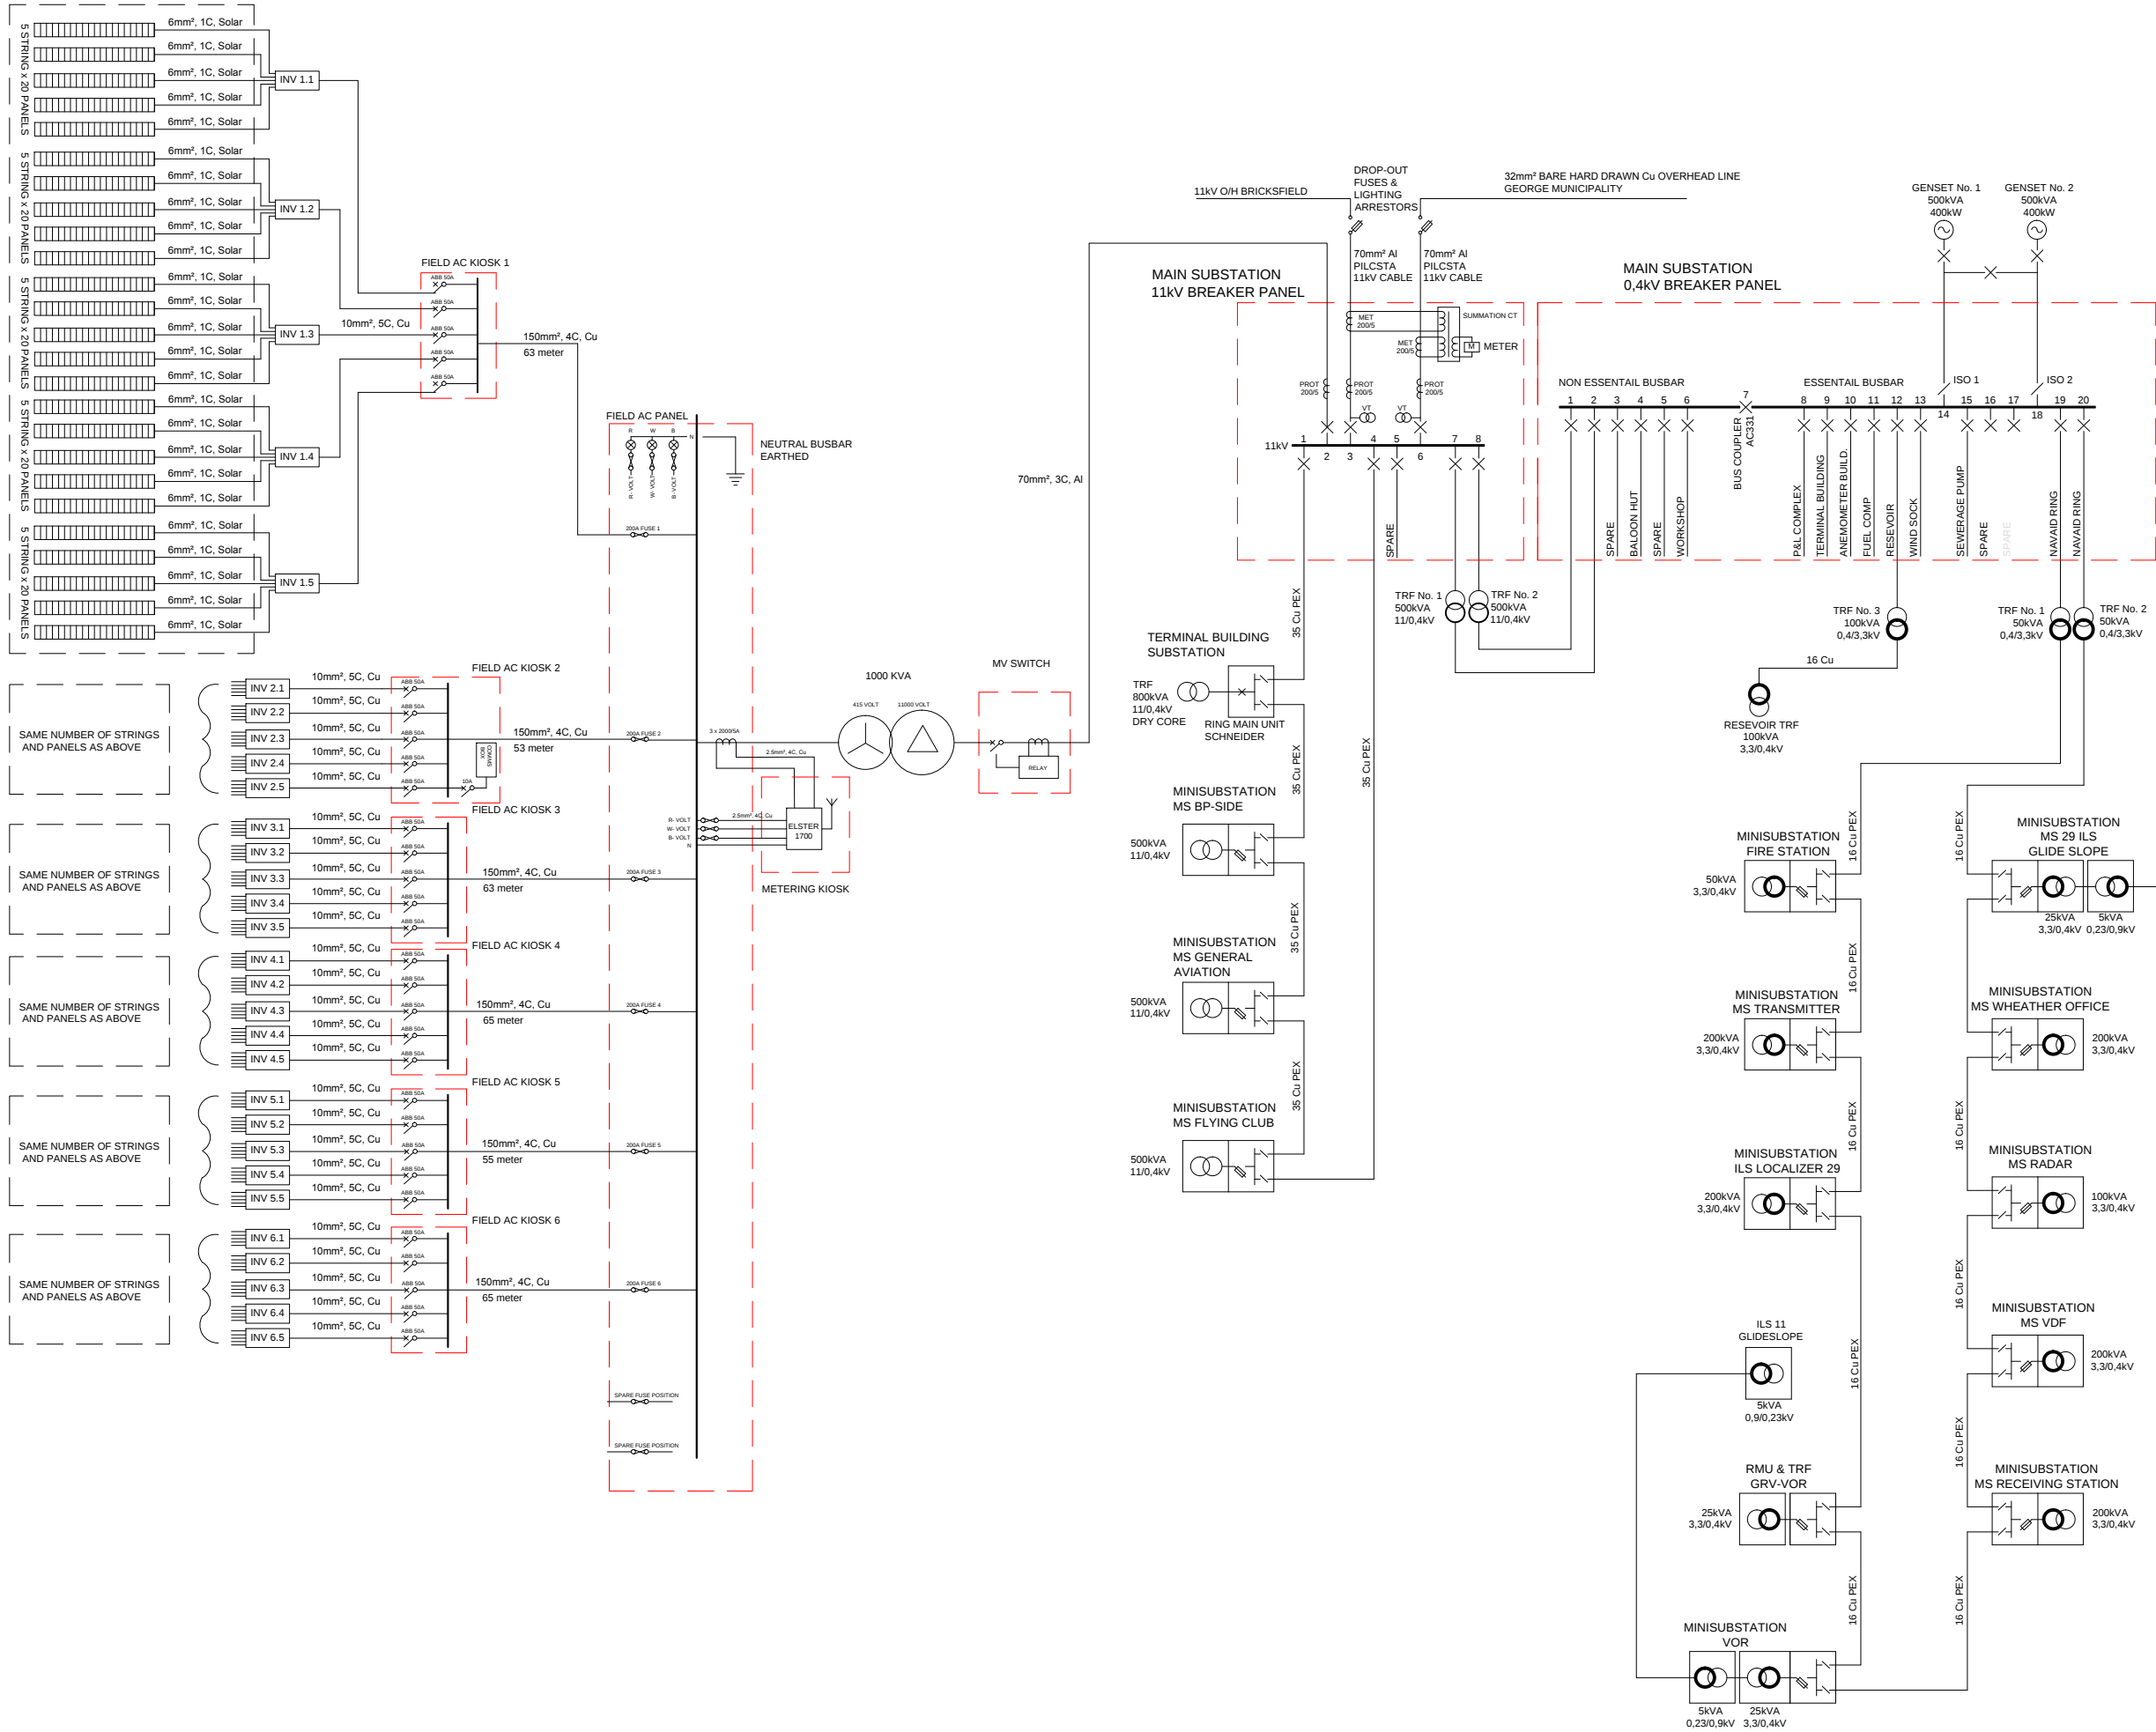

NR. NO.	DATUM DATE	WYSIGINGS AMENDMENTS
0	08/07/2015	FOR INFORMATION ONLY
1	30/07/2015	INVERTER LAYOUT UPDATED STILL
2	21/09/2015	11kV & 3.3kV LAYOUT CHANGES
		FOR INFORMATION ONLY

OUTEURSREG IS GEVESTIG IN BDE KRAIGTENS DIE WET OP OUTEURSREG. (WET 98 VAN 1978)

COPYRIGHT IS VESTED IN BDE IN TERMS OF THE COPYRIGHT ACT. (ACT 95 OF 1978)



BDE
RAADGEWENDE ELEKTRIESE INGENIEURS
CONSULTING ELECTRICAL ENGINEERS

■ KAAPSTAD P.O.BOX 53036 KENILWORTH 7745 TEL. (021) 696 4065

■ GEORGE P.O.BOX 1862 GEORGE 6530 TEL. (044) 801 9700

■ E-MAIL bde@bdeconsult.co.za

PROJEK / PROJECT
GEORGE AIRPORT

TEKENING BESKRYWING / DRAWING DESCRIPTION
11kV/SOLAR INTEGRATED SCHEMATIC DIAGRAM

TEKENING NR. / DRAWING NO.	REV
GRG 111/RT/SC/2	2

CAD NAAM CAD NAME	GRG 111/RT/SC/2 21/09/2015	GOEDGEKEUR APPROVED
SKAAL SCALE	NTS	NAGEGAAN CHECKED
LEER NR. FILE NO.	00111 GRG 14 08	CAD NAGEGAAN CAD CHECKED
AANVANGSDATUM COMMENCE DATE	2015	GETEKEN DRAWN
		UDJ/DJ

FOR INFORMATION