



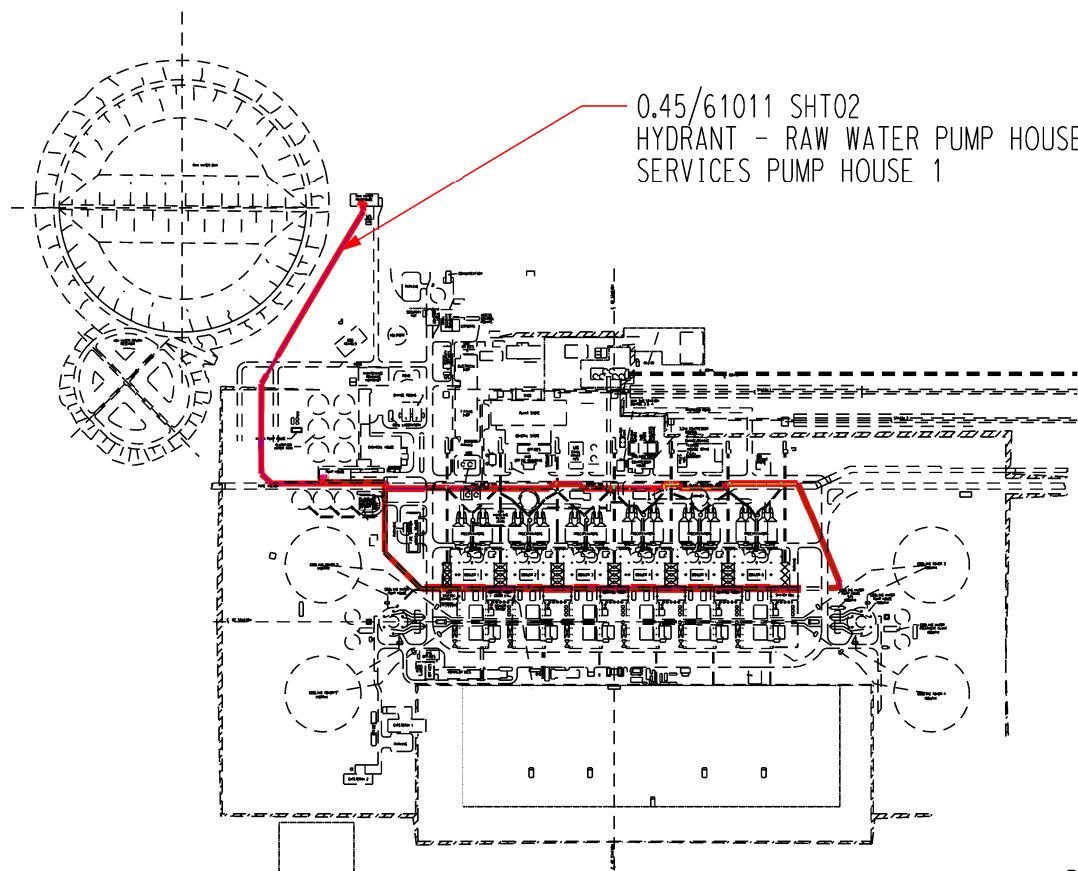

PLOT PLAN

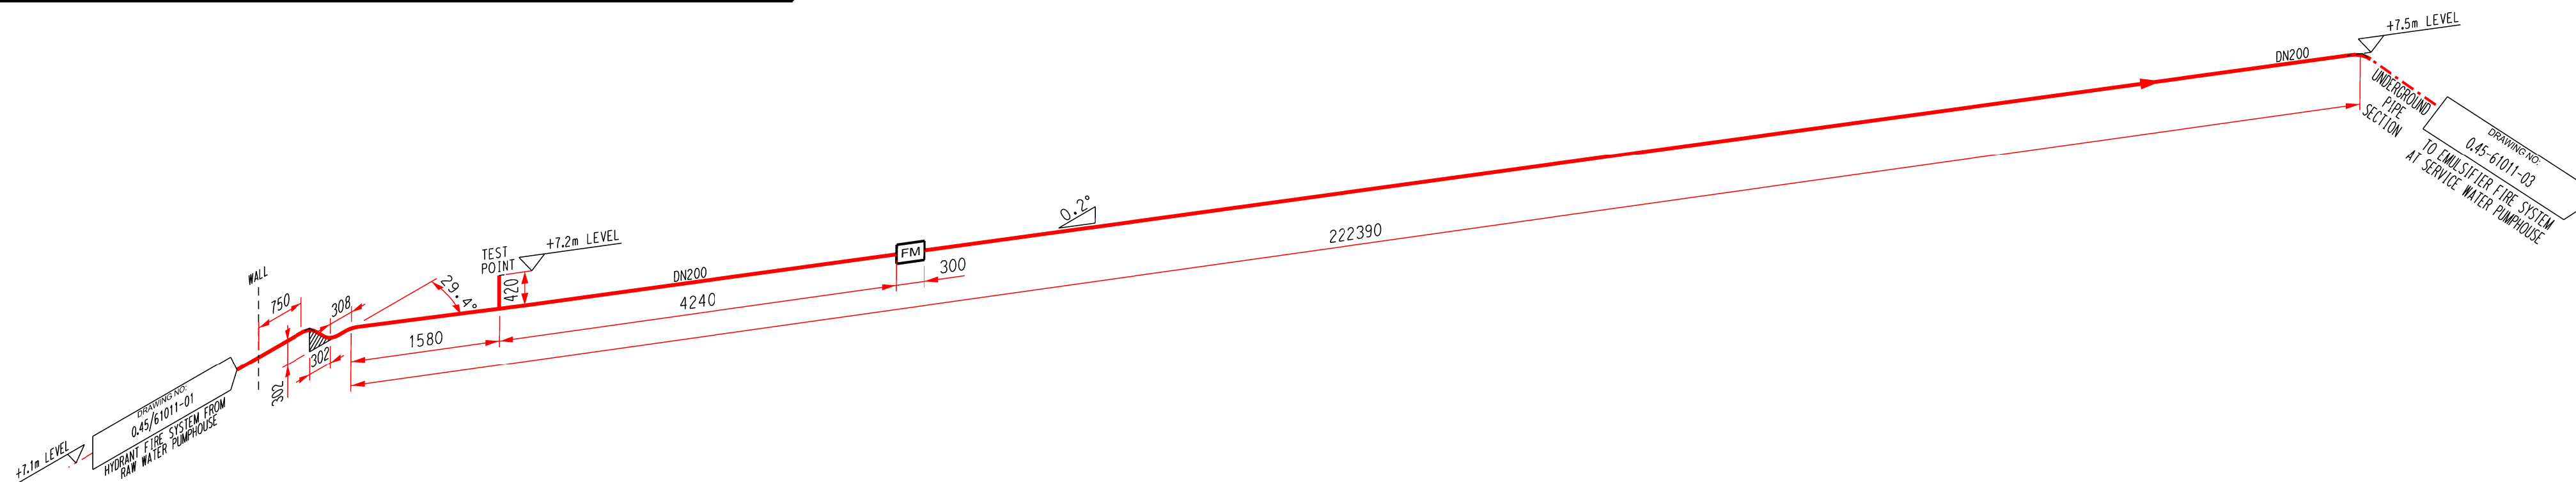

NOTES:
1. PUMP CENTRELINE FROM RAW WATER PUMPHOUSE
WILL BE USED AS Z-AXIS REFERENCE

STATION DATUM LEVEL: 1604.256m. a.m.s.l

	</
--	--	----

DRAWING CLASSIFICATION: CONTROLLED DISCLOSURE

SIZE A2L