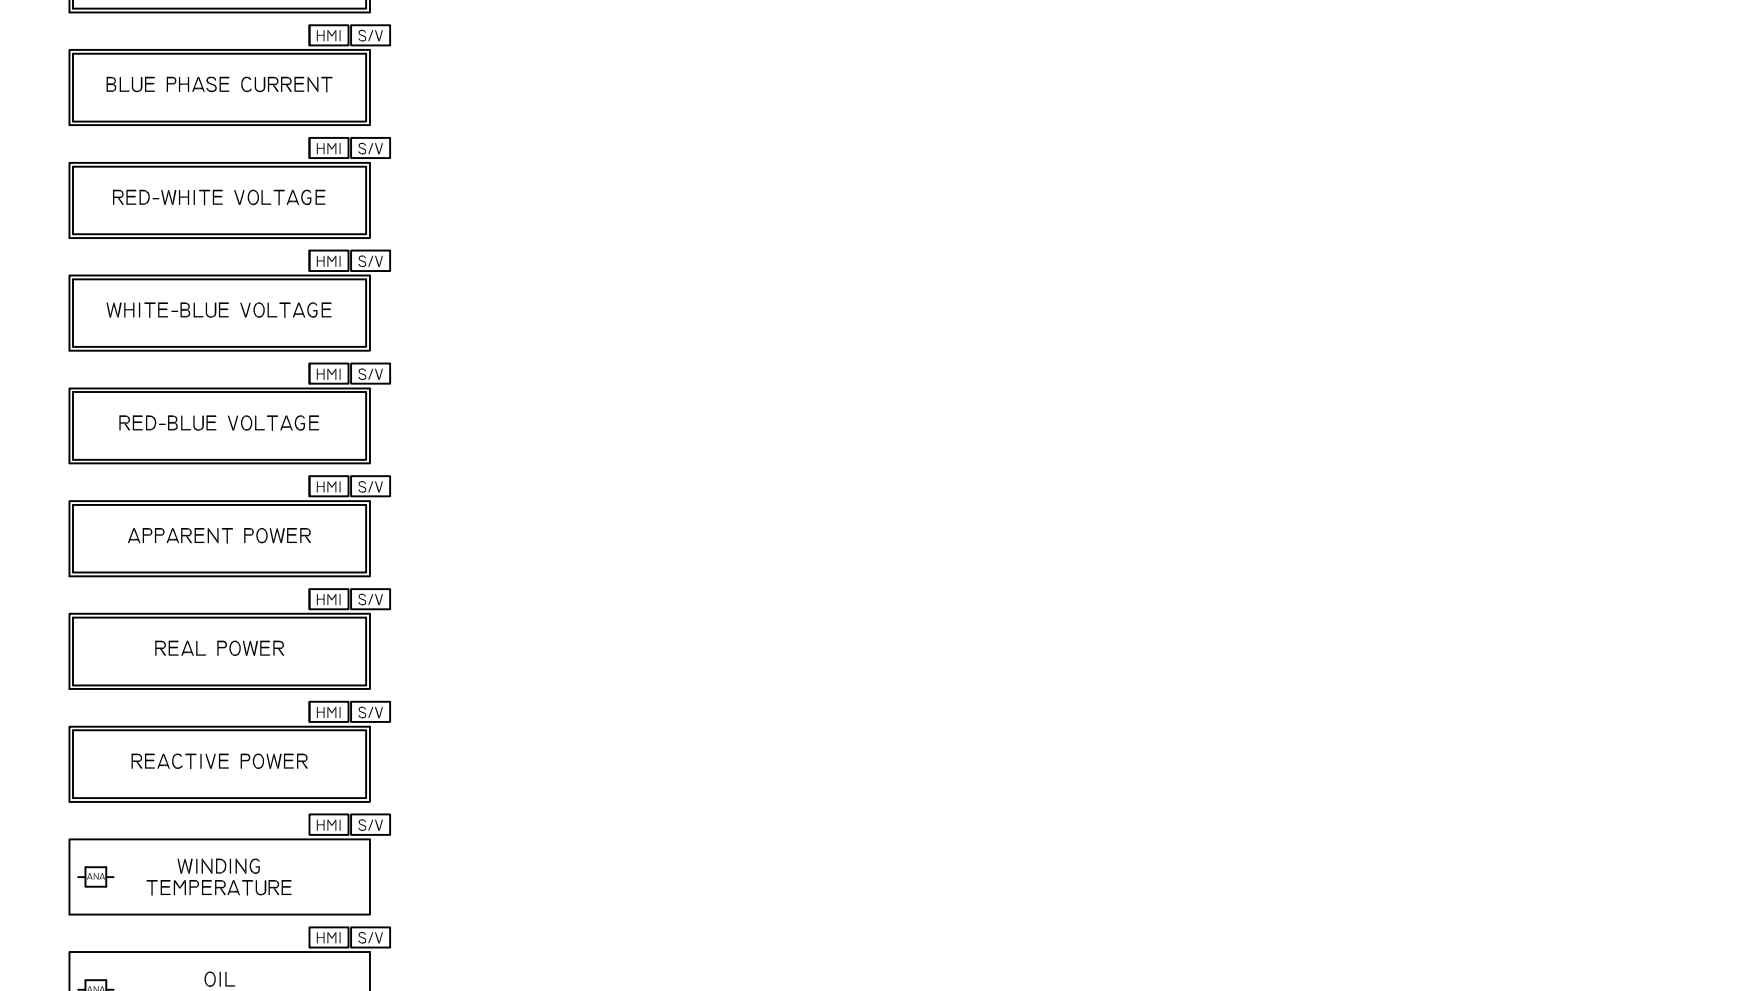
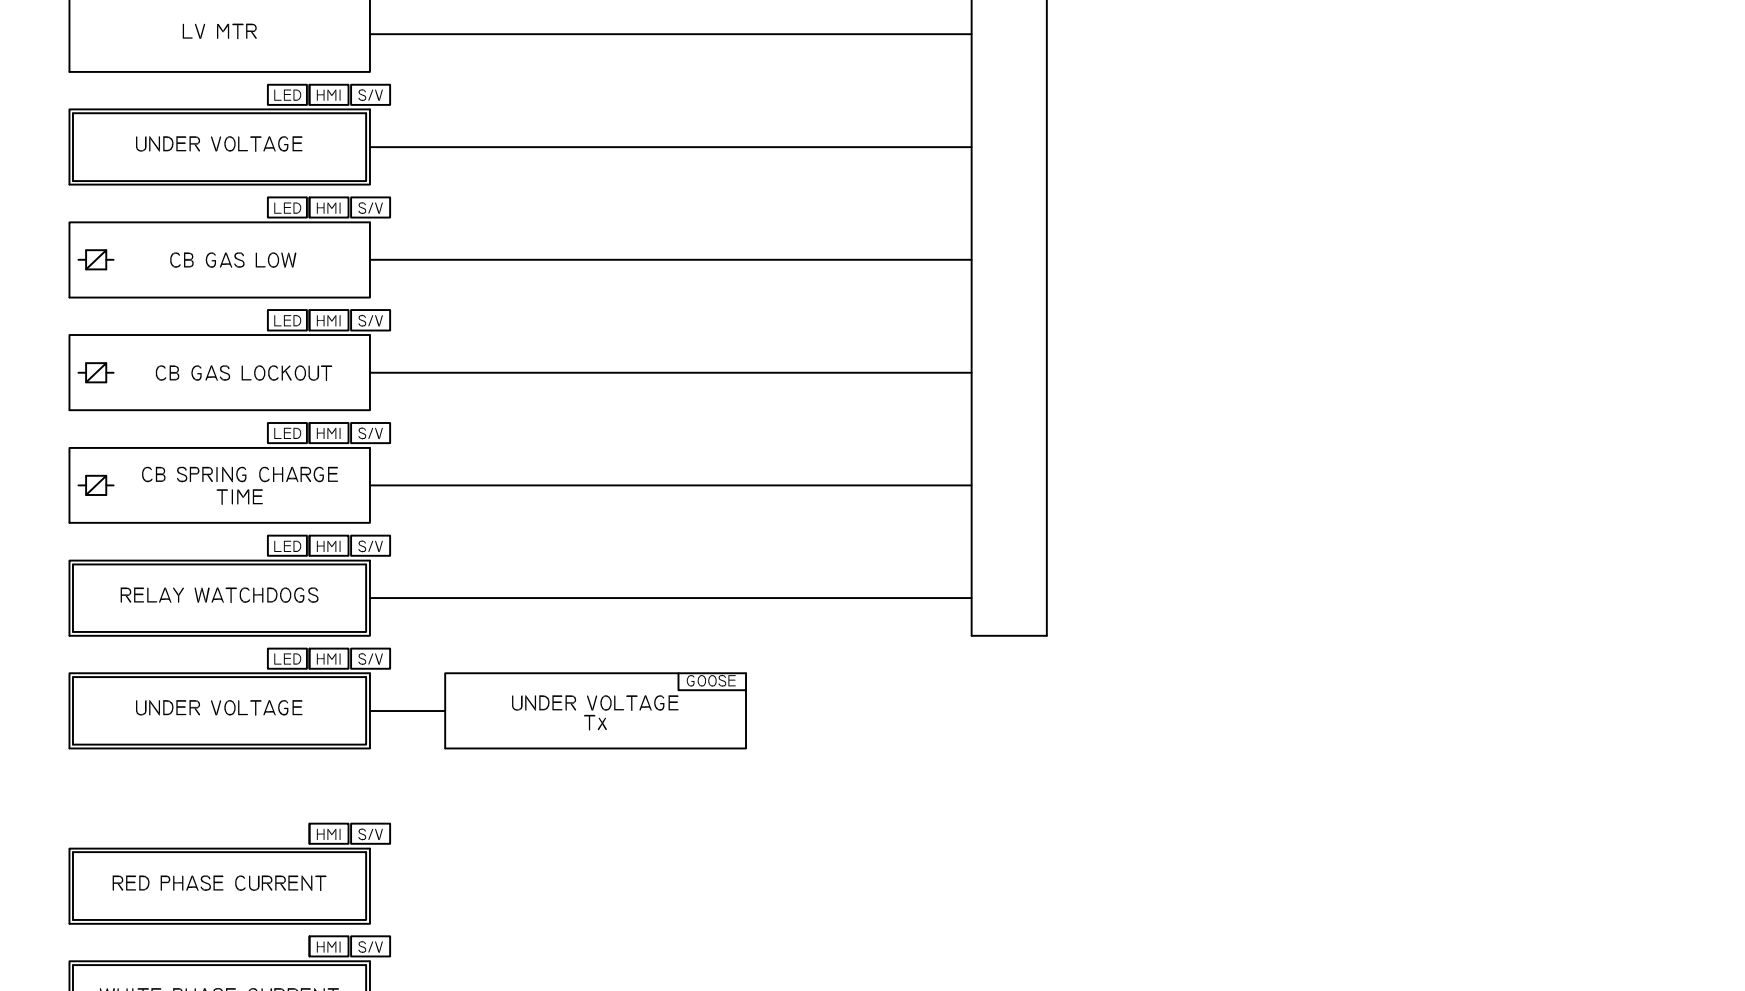
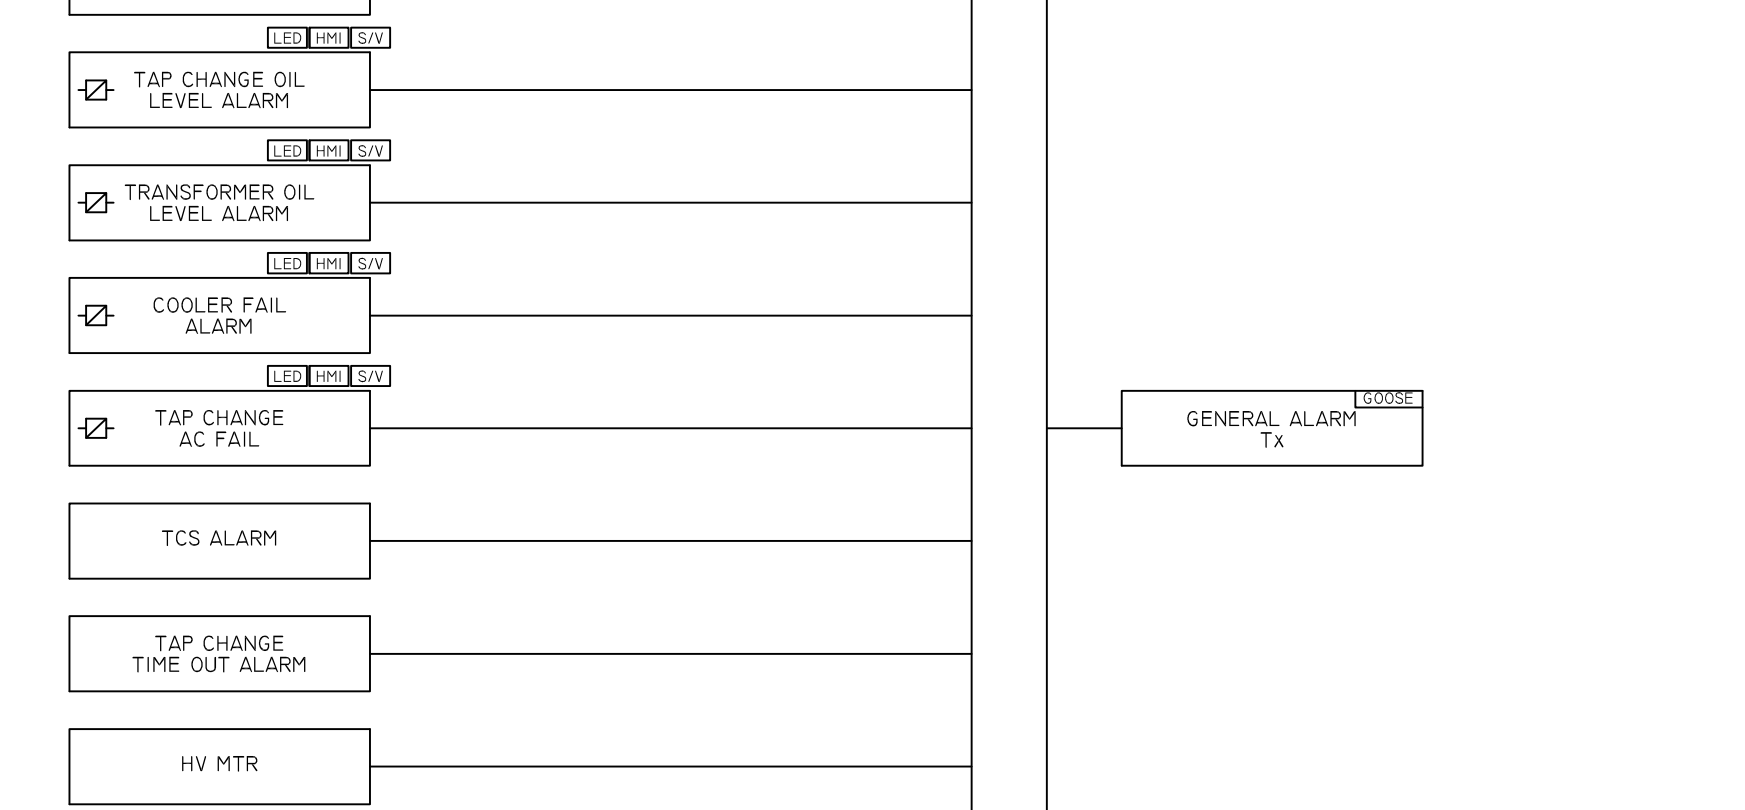
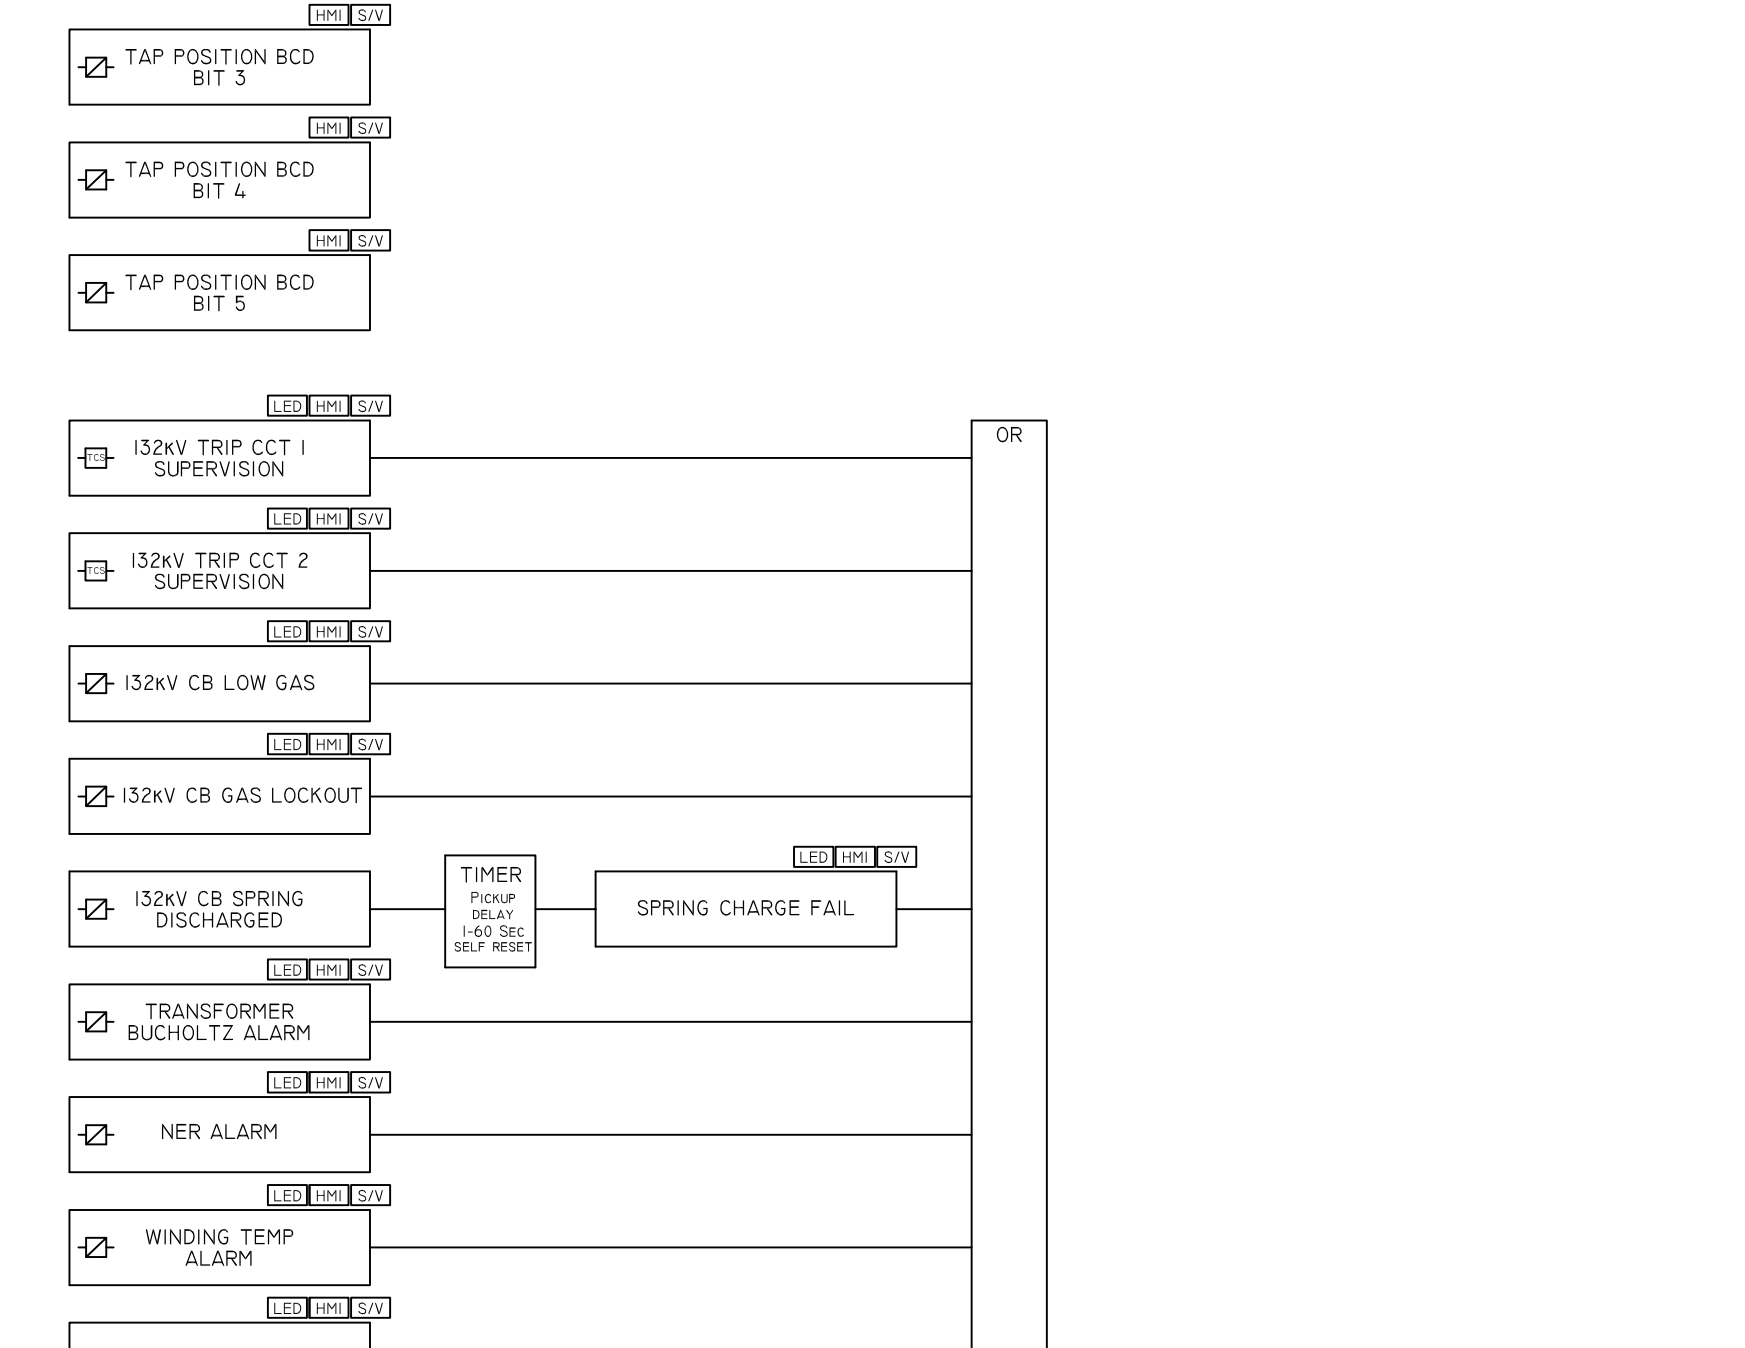
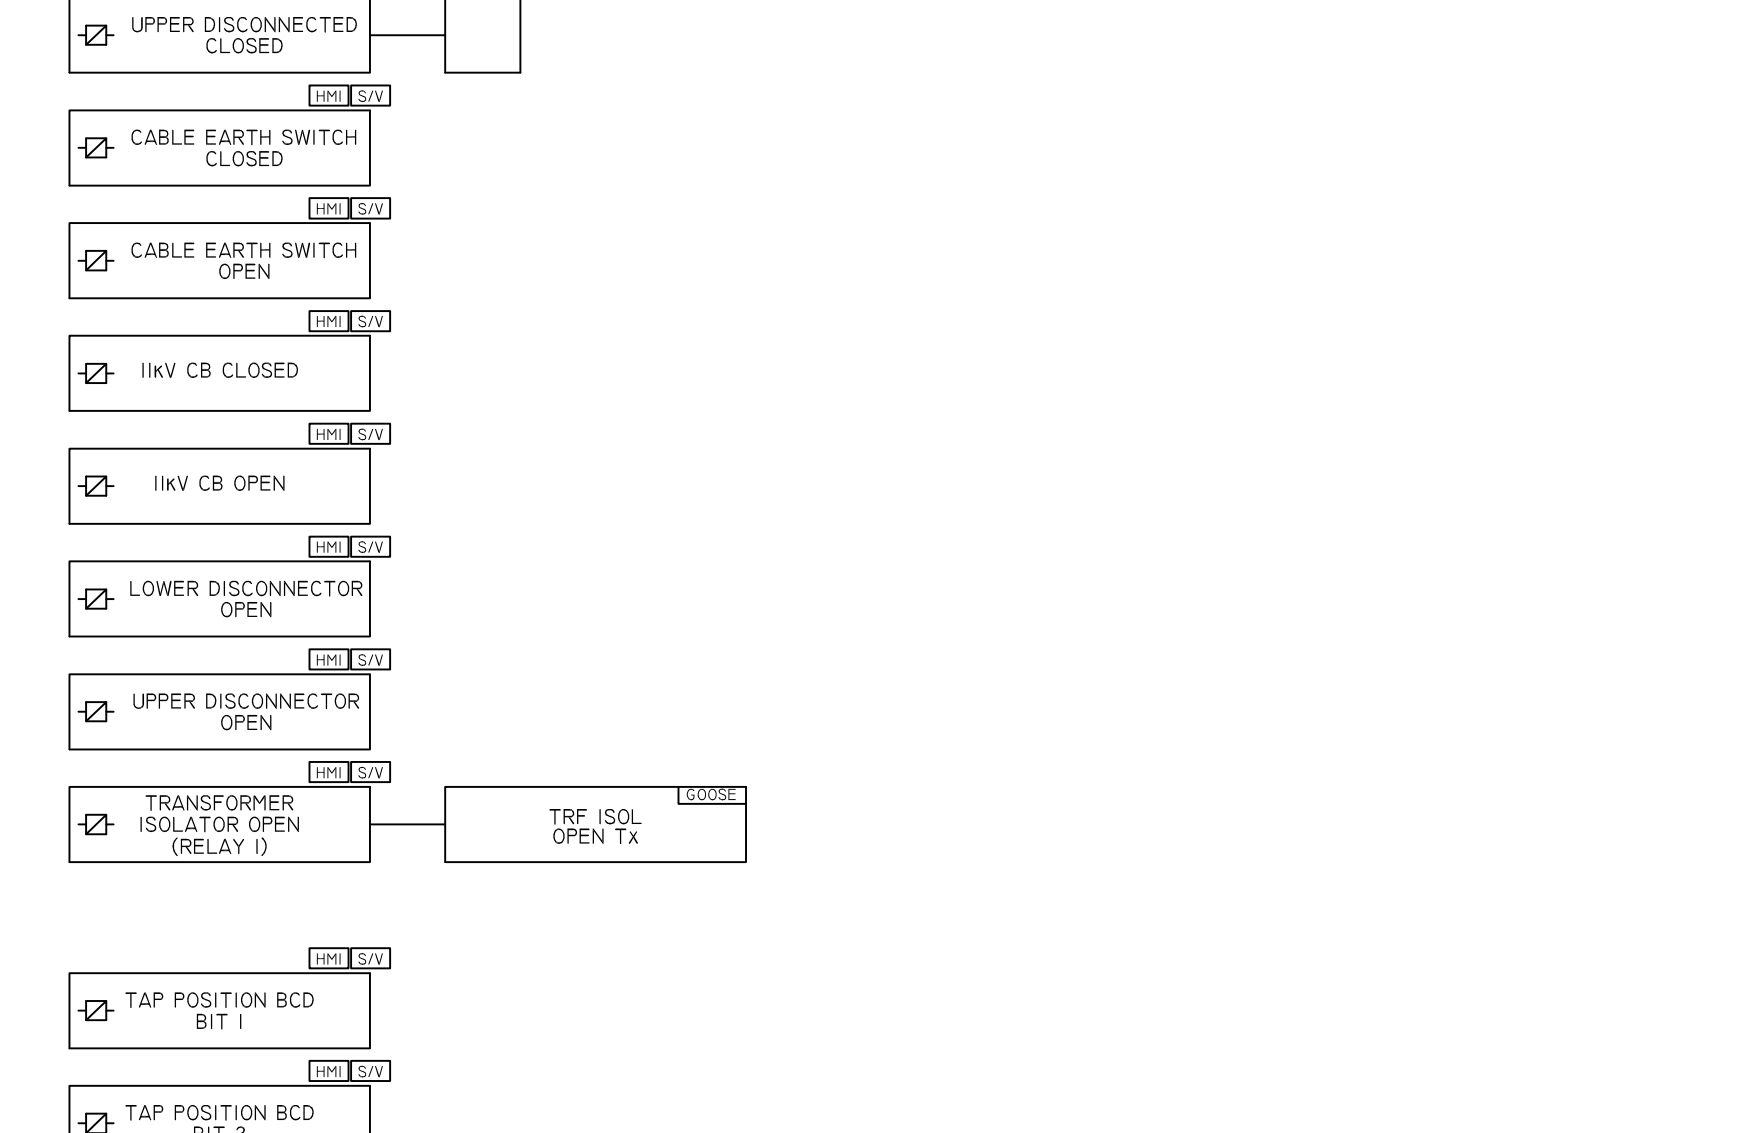
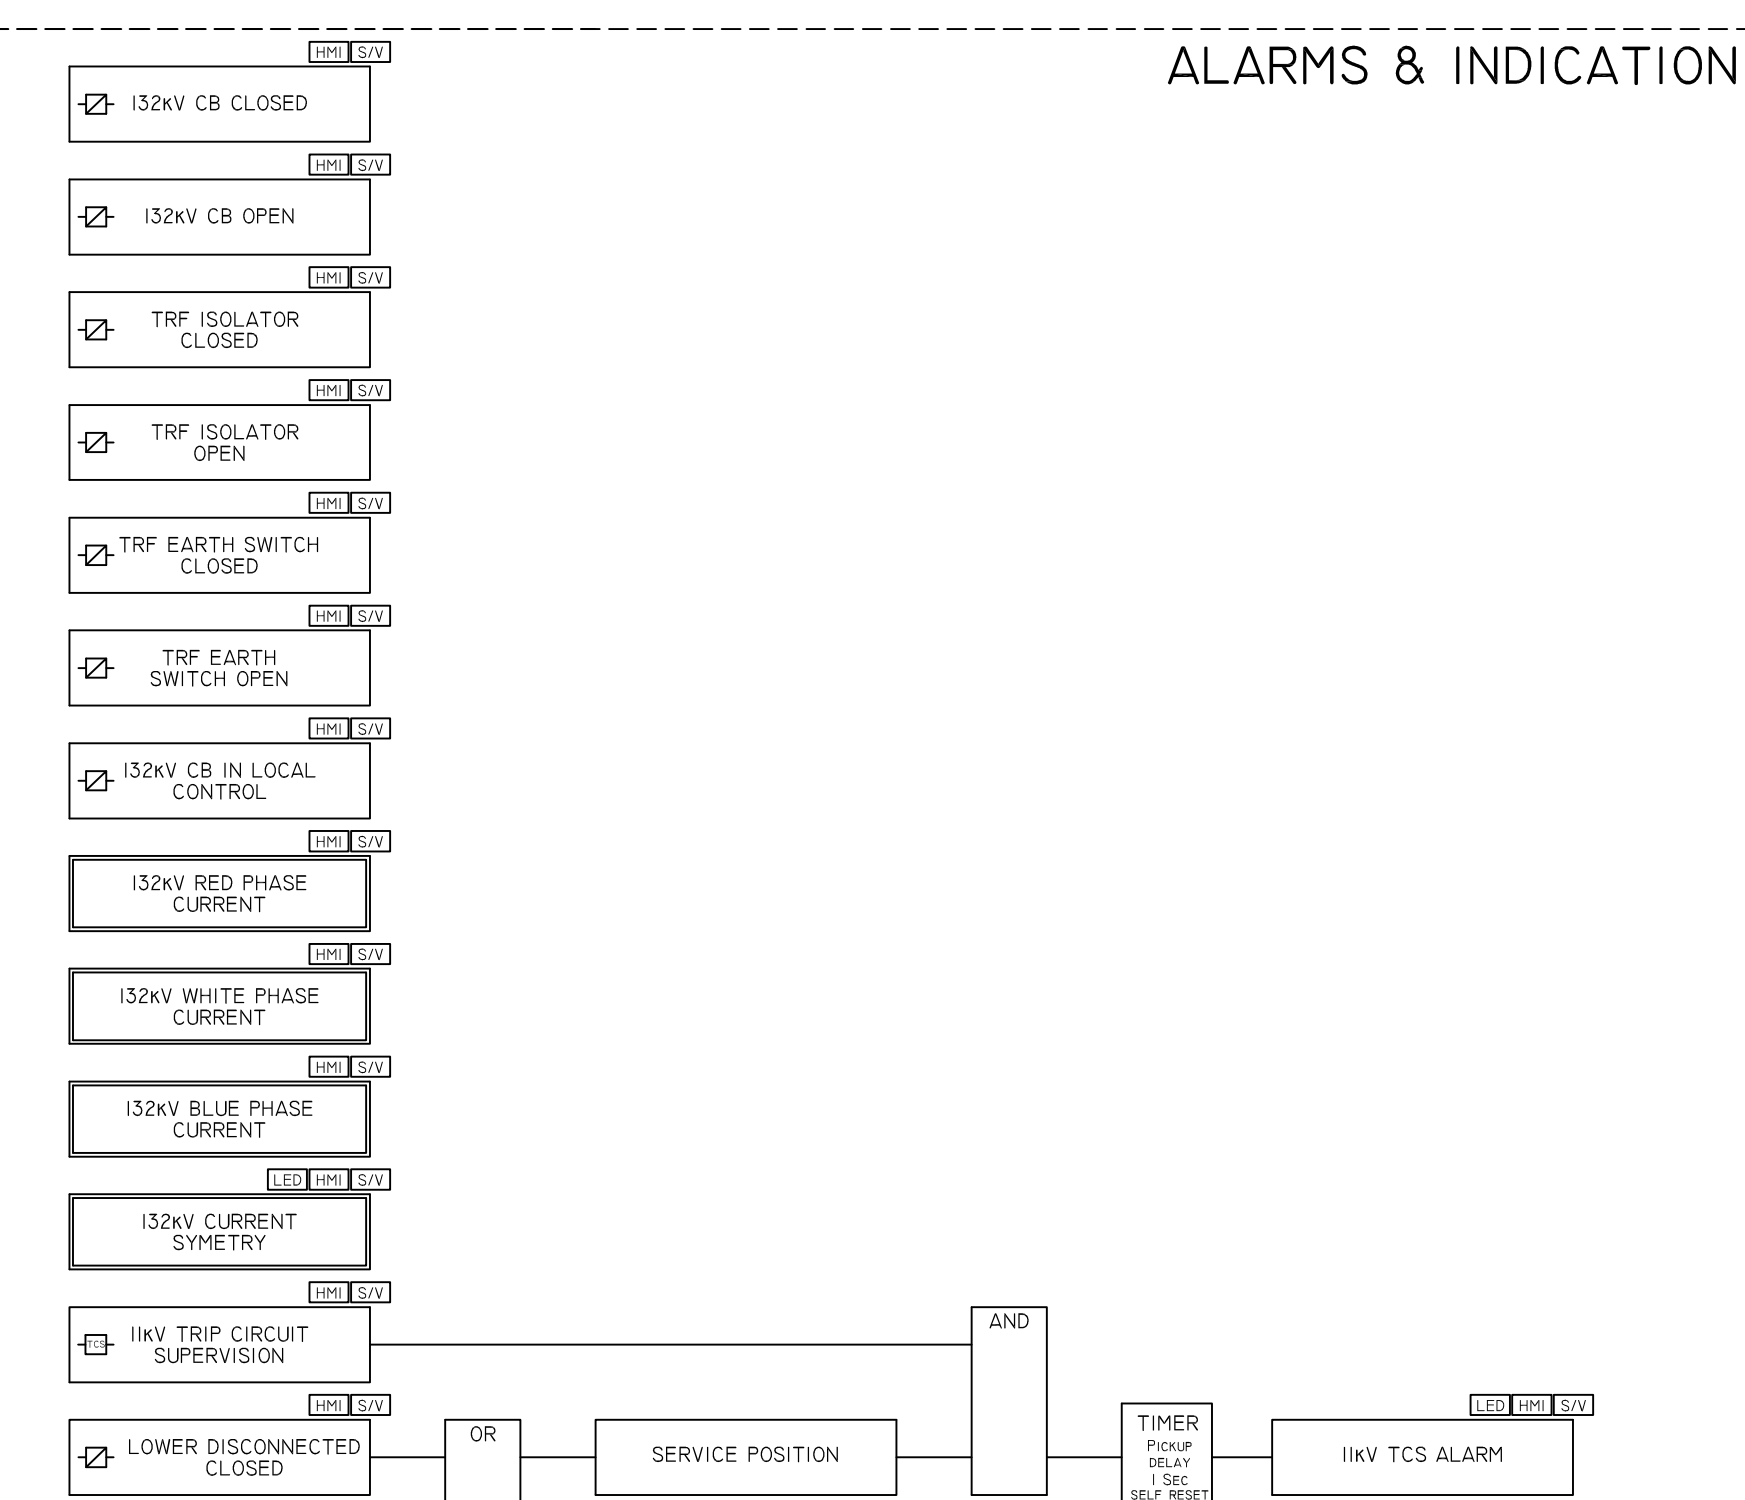


DESIGN:	JLAWRENZ				
DATE:	19-08-2015				
CHECK DESIGN/REVISION	REFERENCE DRAWINGS	REVISIONS	BY	DATE	
ETHEKWINI ELECTRICITY					
PROPOSED 132kV SUBSTATION WITH SEPARATED 132kV FEEDERS & TRANSFORMER FEEDERS					
132/11kV TRANSFORMER PROTECTION & CONTROL LOGIC SCHEMATIC (FIXED PATTERN)					
PROJECT ENGINEER	SCALE	DRAWING NUMBER			REV.
APPROVED BY: J. LAWRENZ	NTS	TD 76,1			
SHEET HEAD - E.E. OPERATIONS					