



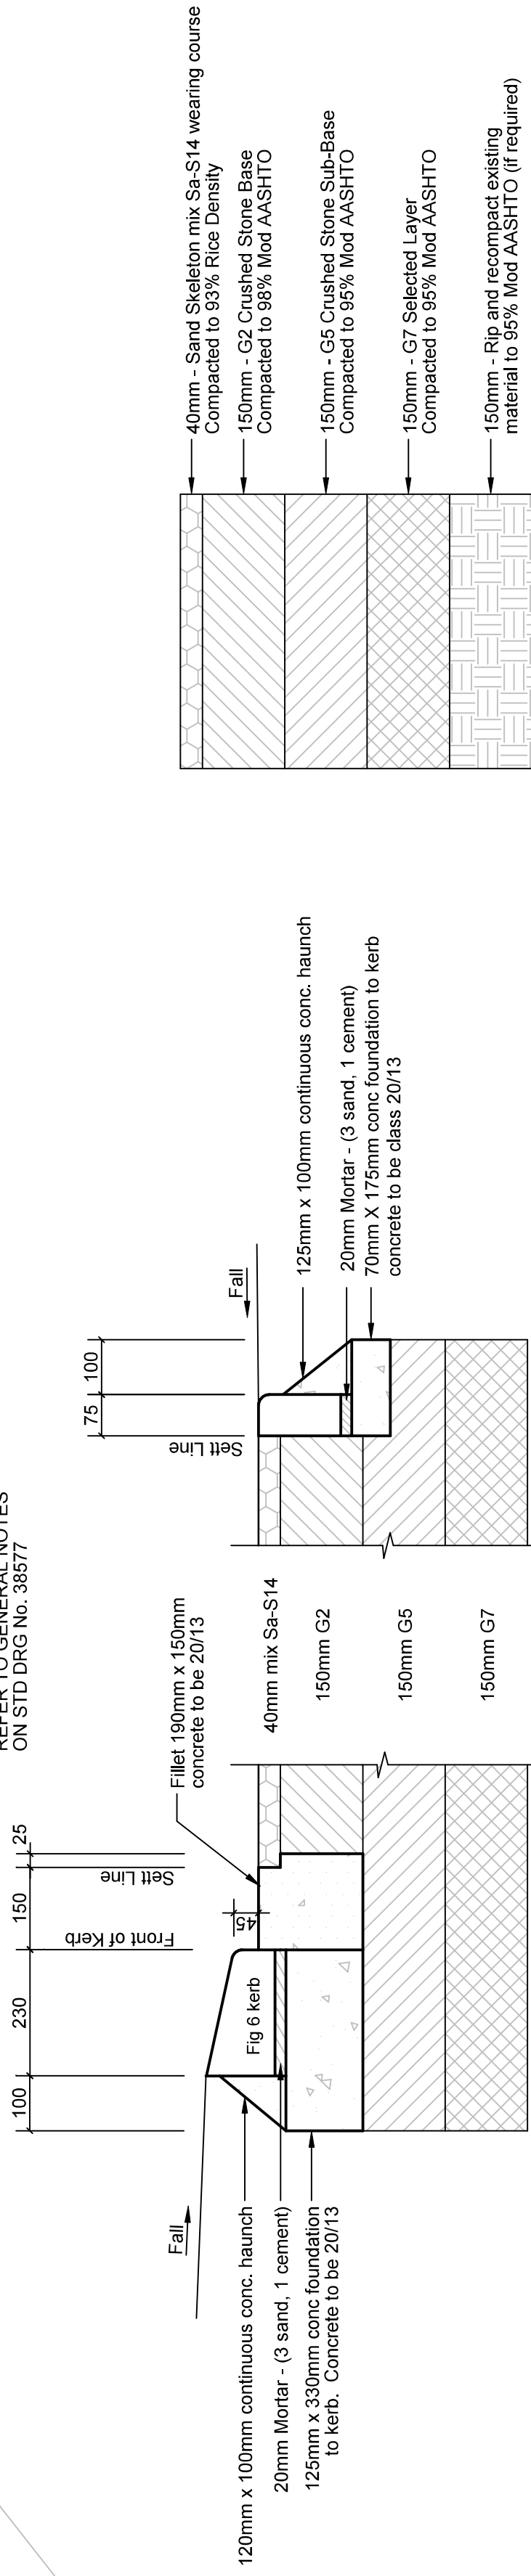


TYPICAL SECTION FOR WALL HEIGHTS UP TO 2.0m

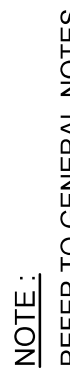


TYPE F MOUNTABLE KERB
WITH CAST IN SITU FILLET

FIG. 12 KERB - EDGE RESTRAINT
Scale 1 : 10

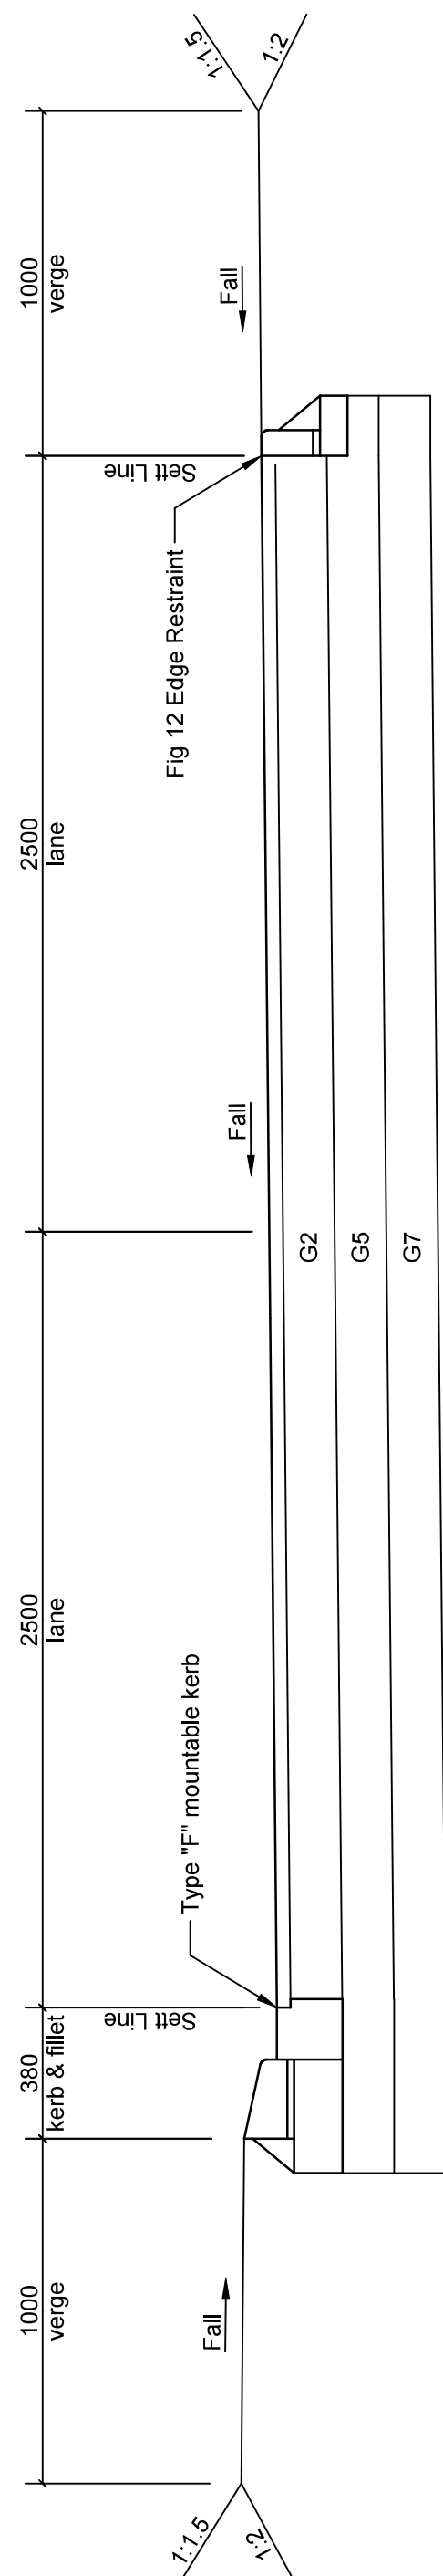

TYPICAL CROSS SECTION
Scale 1 : 20

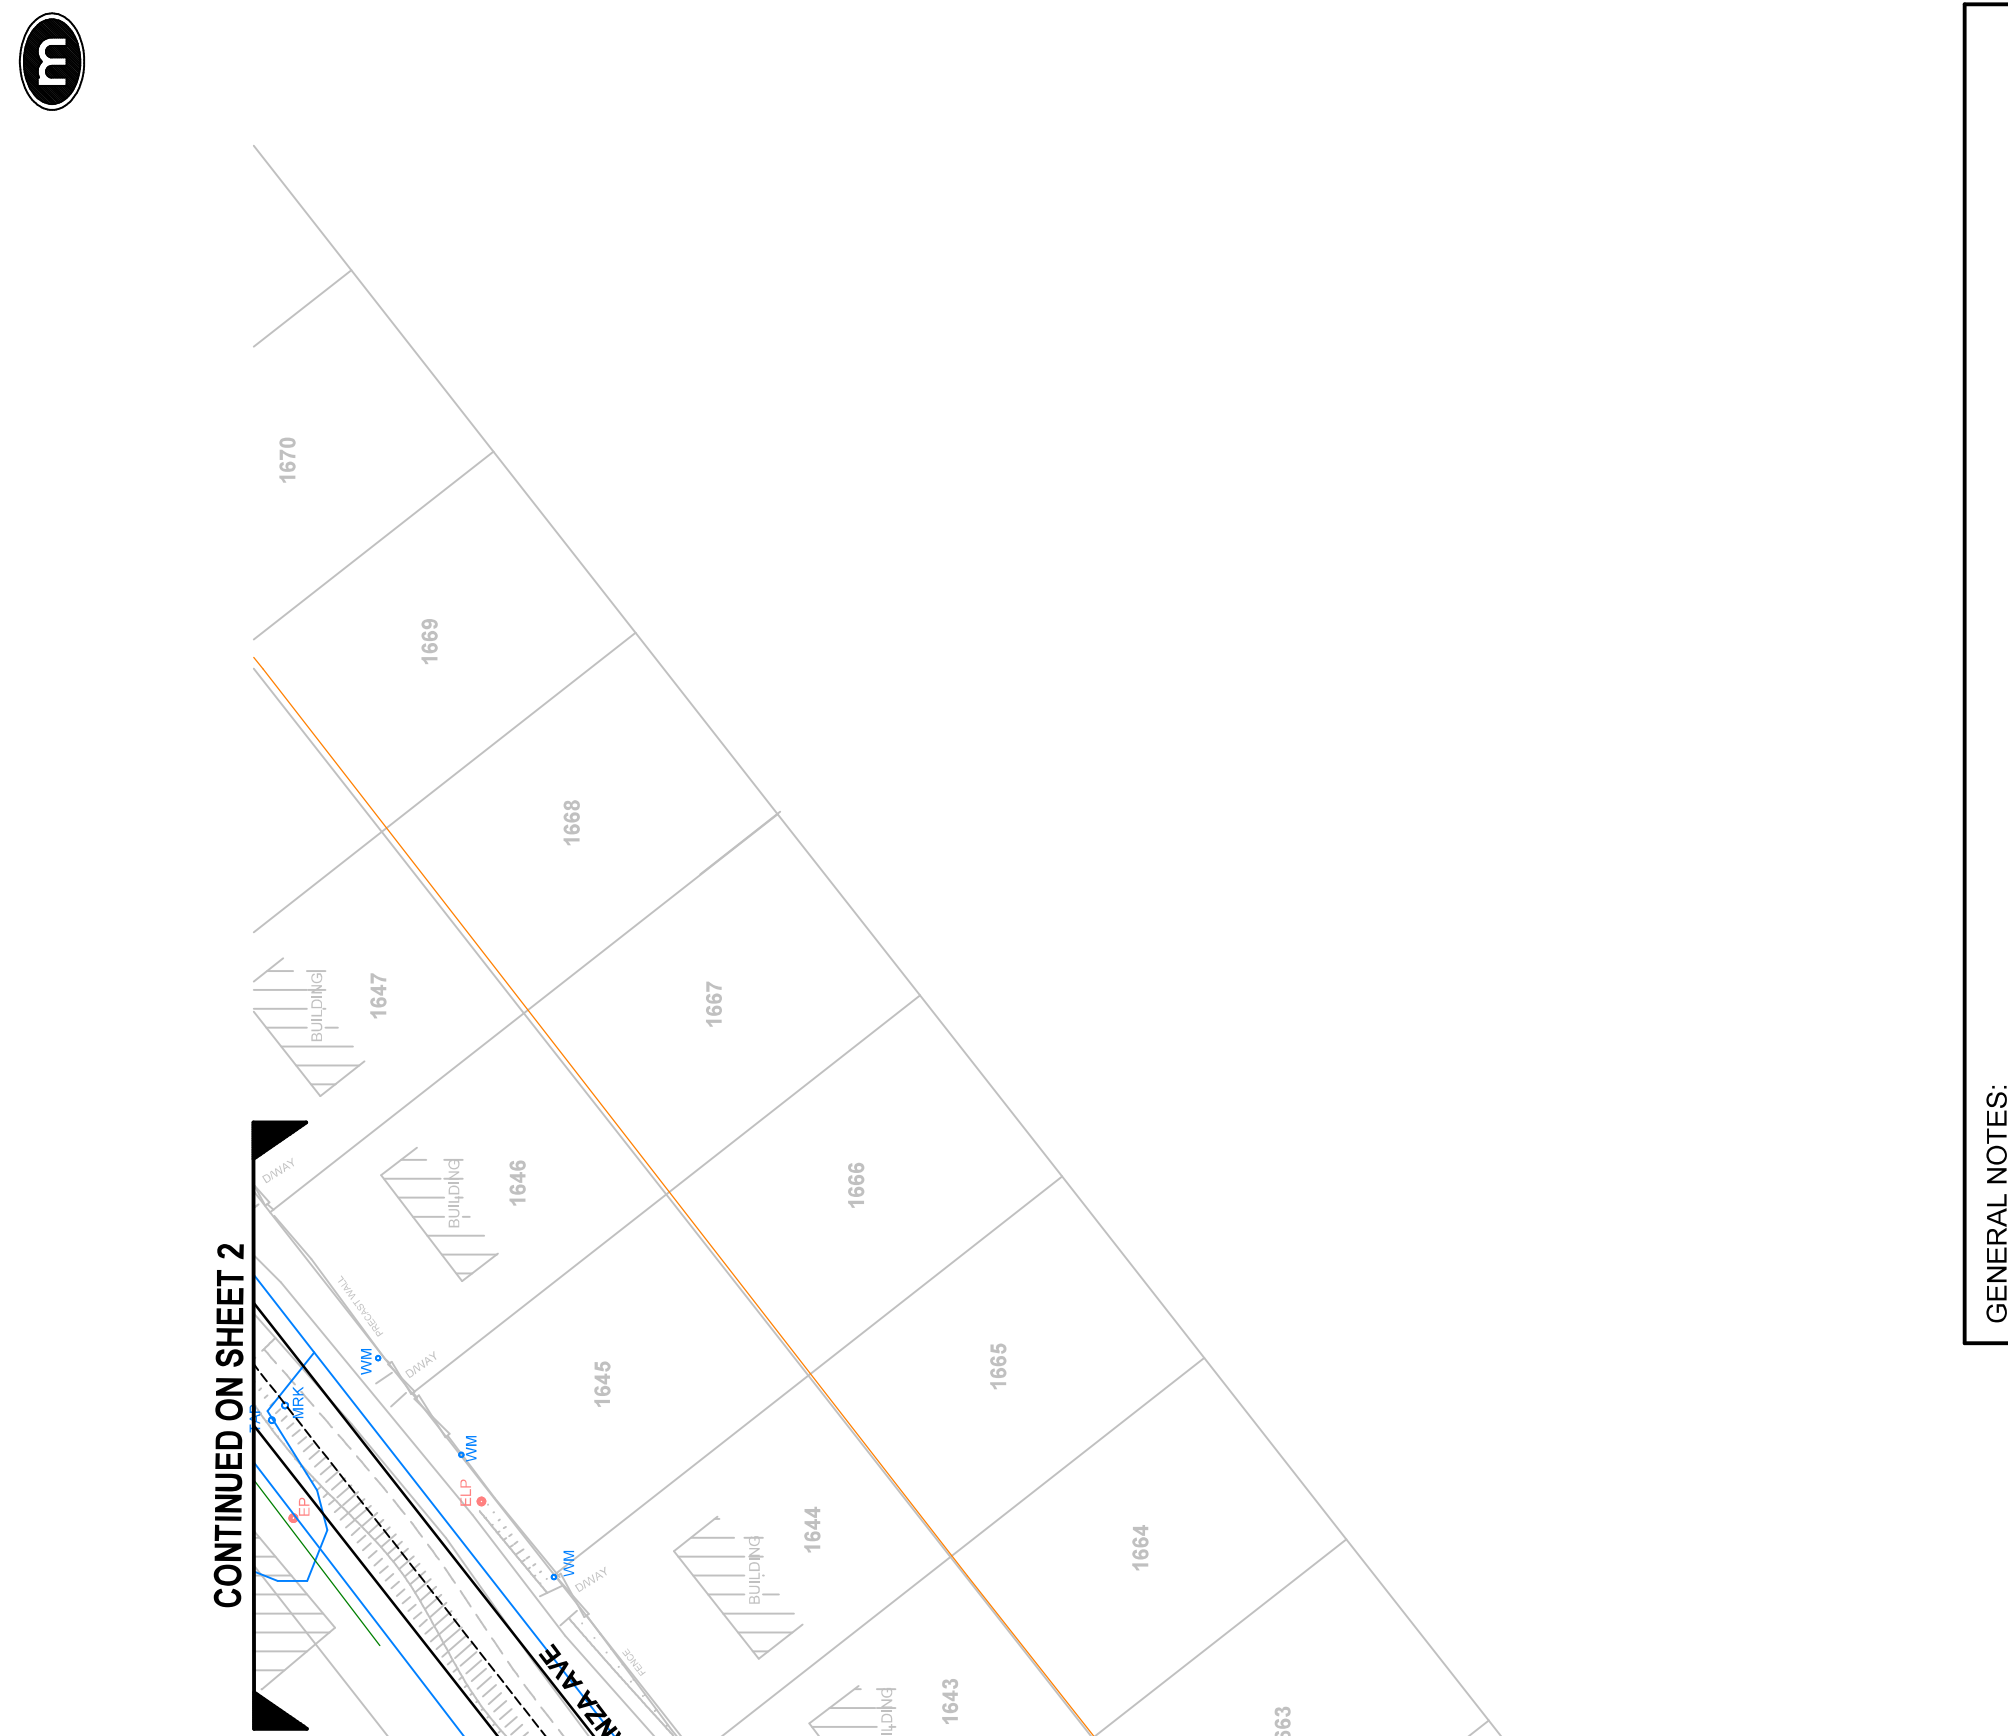

GENERAL NOTES:

1. CONTRACTOR TO EXERCISE EXTREME CARE AND CAUTION WHILST WORKING IN THE VICINITY OF ALL SERVICES.
2. CONTRACTOR TO BE AWARE THAT EXISTING SERVICES ARE TO BE EXPOSED PRIOR TO ANY CONSTRUCTION COMMENCING.
3. CONTRACTOR TO ENSURE THAT ANY BOUNDARY BEACONS DISCLOSED ARE TO BE REPLACED IN EXACT POSITION AFTER ANY CONSTRUCTION OR ANY WORK COMPLETED.
4. THE SCHEMATIC AND REQUIRED BY THE CONTRACTOR TO ENABLE HIM TO COMPLY WITH ANY NECESSARY TRAFFIC REQUIREMENTS ETC. SHALL BE LAIN TO THE CONTRACTOR'S OWN RESPONSIBILITY.
5. FINAL POSITION AND EXTENT OF ELEVATION TO BE CONFIRMED ON SITE BY ENGINEER.
6. ALL DRIVEWAY ACCESSSES TO BE MAINTAINED AND DEGRADED TO SUITE NEW ROAD LEVELS.
7. CONTRACTOR TO BE AWARE THAT EXISTING GRADES, IF PRESENT, ARE PROTECTED AND NOT DISTURBED.
8. REMOVAL OF EXISTING TREES AND FENCES TO BE CONFIRMED WITH ENGINEER ON SITE PRIOR TO ANY CONSTRUCTION COMMENCING.
9. CONTRACTOR SHALL NOT ALLOWED TO UTILISE WATER FROM ANY RIVER OR STREAM FOR CONSTRUCTION PURPOSES.
10. ALL VESSES AND EMBARKATIONS ARE TO BE TRIMMED AND SHAPED TO SPECIFICATION PRIOR TO ANY CONSTRUCTION COMMENCING.

Revision	Date	Description
NOTE:		
1		No construction work to commence until land and title have been completed
2		Acquisitions completed
		
Date Engineer NORTH POINT		
UNDERGROUND SERVICES CHECKED		
	SERVICE	DATE
	S/D DRAINAGE	SIGNATURE
	SEWERS	
	WATER MAINS	
	G/P DRAINAGE	
	SEWER OVERS	
	SEWER OVERS	
	ESG DRAINAGE	
	OL PIPE LINE	

DRAFTING SYMBOLS		Proposed	Existing
DETAIL	CENTERLINE		
	WATERMAIN DUCT		
	TELECOM CABLE DUCT		
	ELECTRIC CABLE DUCT		
	ELECTRIC CABLES		
	ELECTRIC LIGHT POLE		
	TRAFFIC SIGNAL		
	CONSUMER DISTRIBUTER UNIT		
	TELEPHONE POLE		
	SEWER		
	STORMWATER DRAIN		
	STORMWATER INLET		
	SOOP		
	KERB AND CHANNEL		
	EARTH EMBANKMENT		
	WATERMAIN		
	VALVE		
	FIRE PLUG		
	STANDARD HYDRANT		
	ENTRICHING TO BE CONVERTED TO EXISTING CATCHPIT TO BE CONVERTED TO TALL		

CONTRACT LINE	NOTE: Only underground services affected by new construction work are shown. Care must be taken during excavation and trenching to avoid existing services, cables, water mains and connectors. Wherever possible these must be located before work proceeds.
Contract No	1R-46958

UPGRADING OF
PISTOL MPANZA AVENUE
IN KWAMAKHUTHA
OF WARD 94

Drawing Title

Scatter	Reference
AS SHOWN	Date 20 OCTOBER 2021 Drawn in ADVWindows by D.NADOO
Designed B.NOKWIE	
Checked L.SINGH	
Manager RD (S)	

FOR TENDER PURPOSES ONLY

New Road Area m²

Drawing No	48960	Sheet	01
		of	02 Sheets