



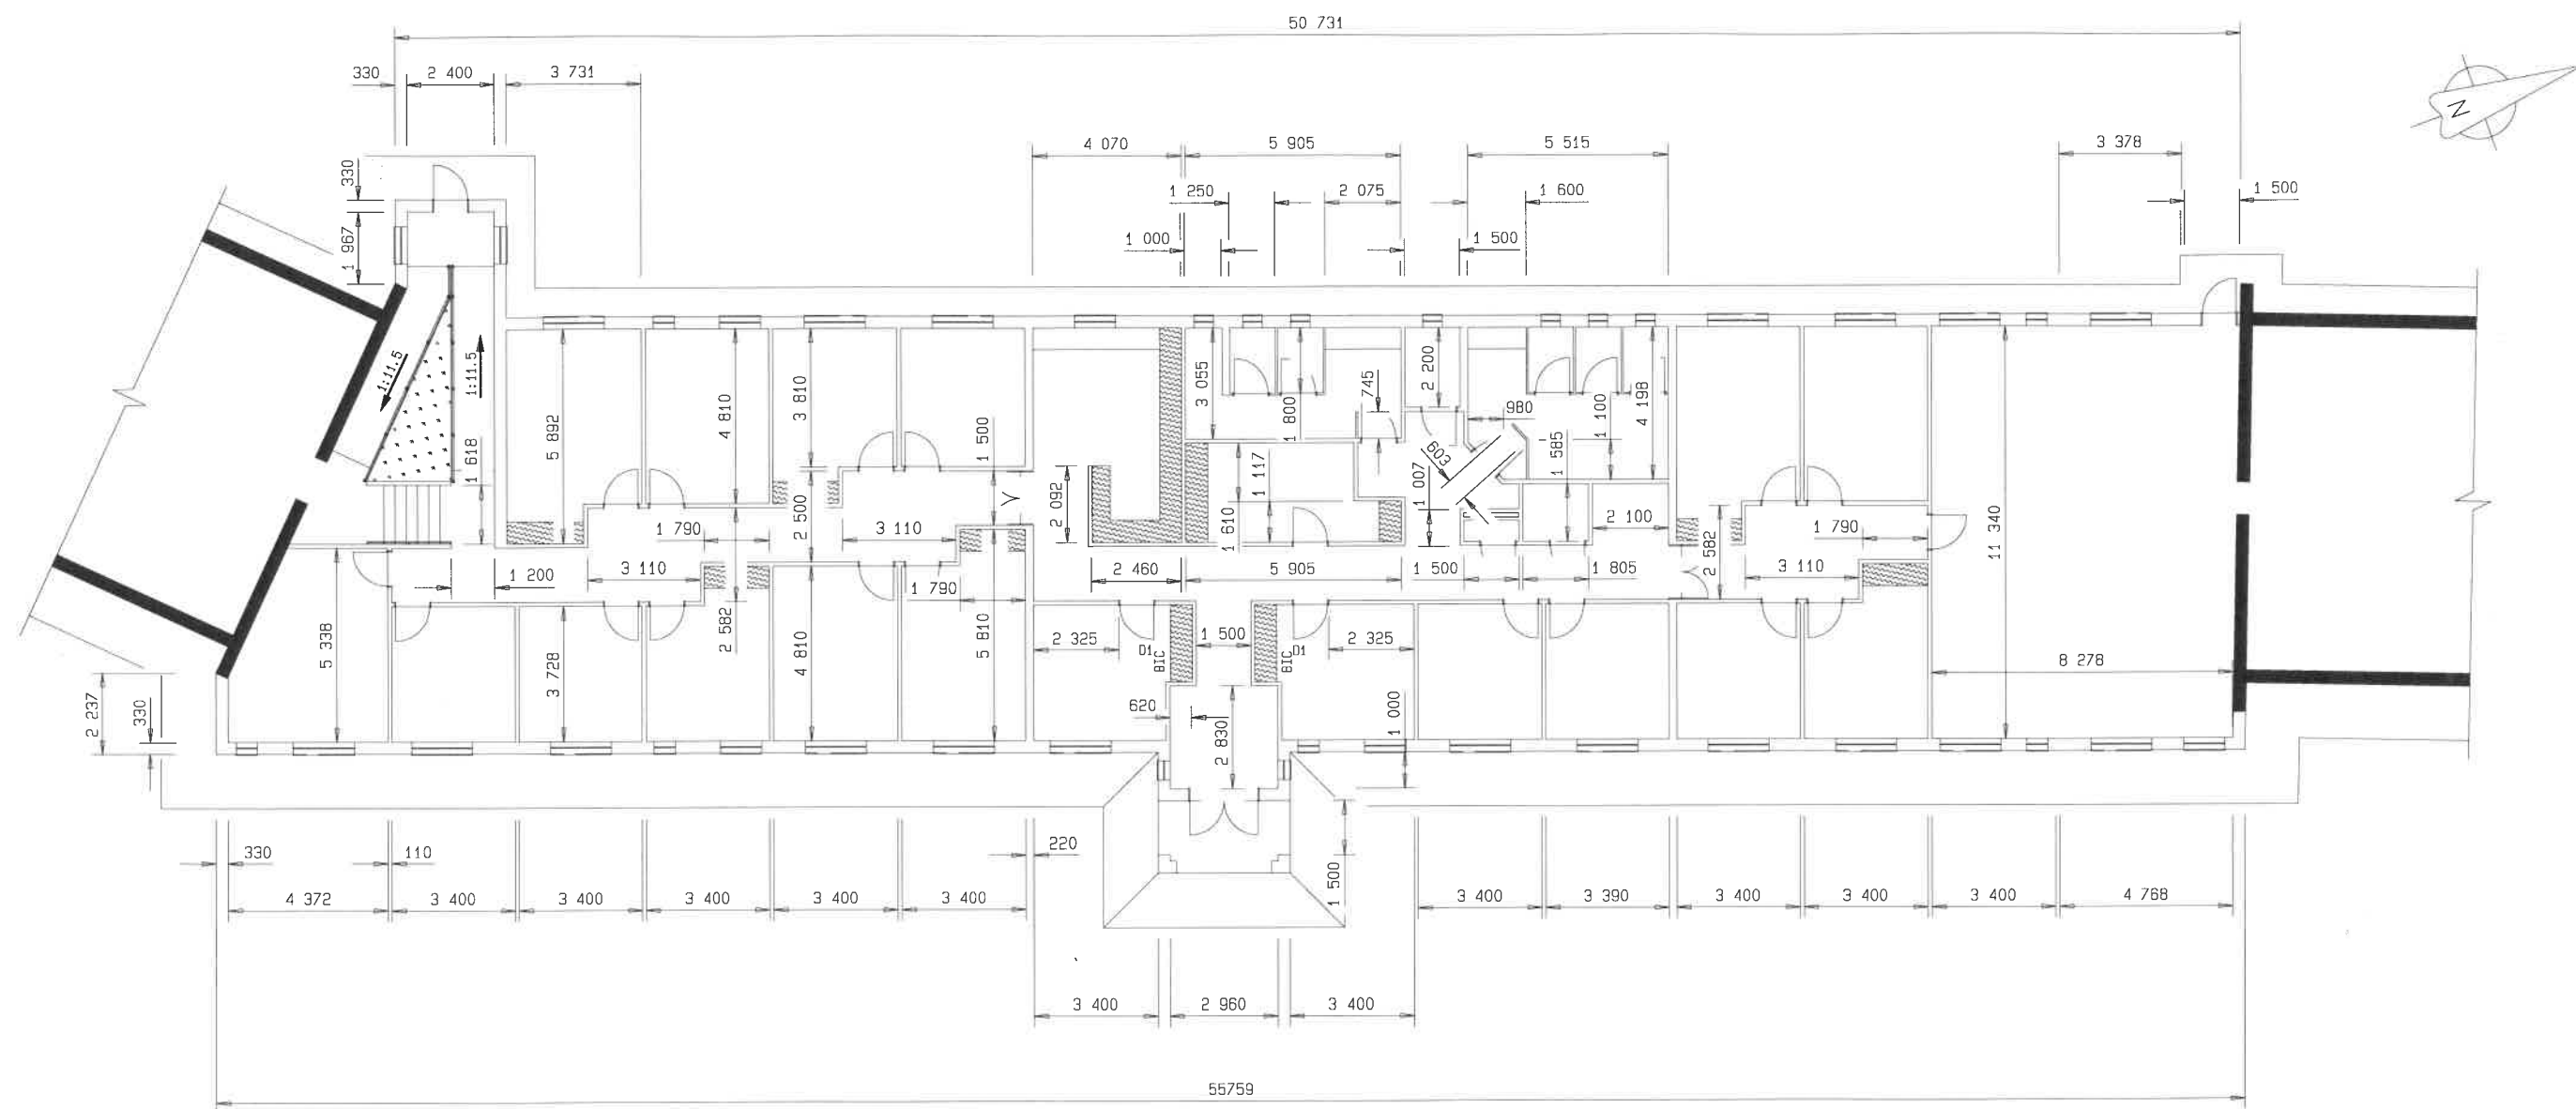

PLAN LAYOUT
SCALE 1:100

SCALE 1:100

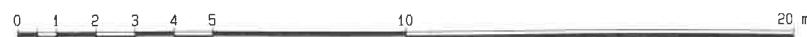

REVISION					
NO.	DATE	DESCRIPTION	FOR	DWA	
1	06/01/2010	PLAN DIMENSIONS (ENTRANCE)	FOR	DWA	

DEPARTMENT OF WATER AFFAIRS AND FORESTRY REPUBLIC OF SOUTH AFRICA	
HEAD OFFICE CIVIL ENGINEERING PRIVATE BAG X313 PRETORIA 0001	SEDIBENG BUILDING 185 SCHOLMAN STREET PRETORIA (012) 335-7900
P. YAKO DIRECTOR GENERAL	DESIGN: L. J. NEL DRAWN: L. J. NEL
CHECKED:	DATE:
ENGINEER:	DATE:
EXTERNAL APPROVAL:	DATE:
CHIEF ENGINEER / APP (Pr. Eng):	DIRECTOR (Pr. Eng):

SHEET	DESCRIPTION	OTHER NO.	REG. NO.
LIST OF DRAWINGS			
UMGENI RIVER GOVERNMENT WATER SCHEME			
MIDMAR DAM			
OFFICE EXTENSION BETWEEN SURVEY AND HYDRO BUILDING			
GROUND FLOOR LAYOUT - DIMENSIONS			
PROVINCE: KWAZULU-NATAL	DISTRICT: HOWICK	KEYCODES: - - - - -	OTHER NUMBER: -
LOCALITY No.: U20C	TENDER/ CONTRACT No.:	SHEET 1 OF 4	REV. 01
CALCULATION FILE: X		12	