
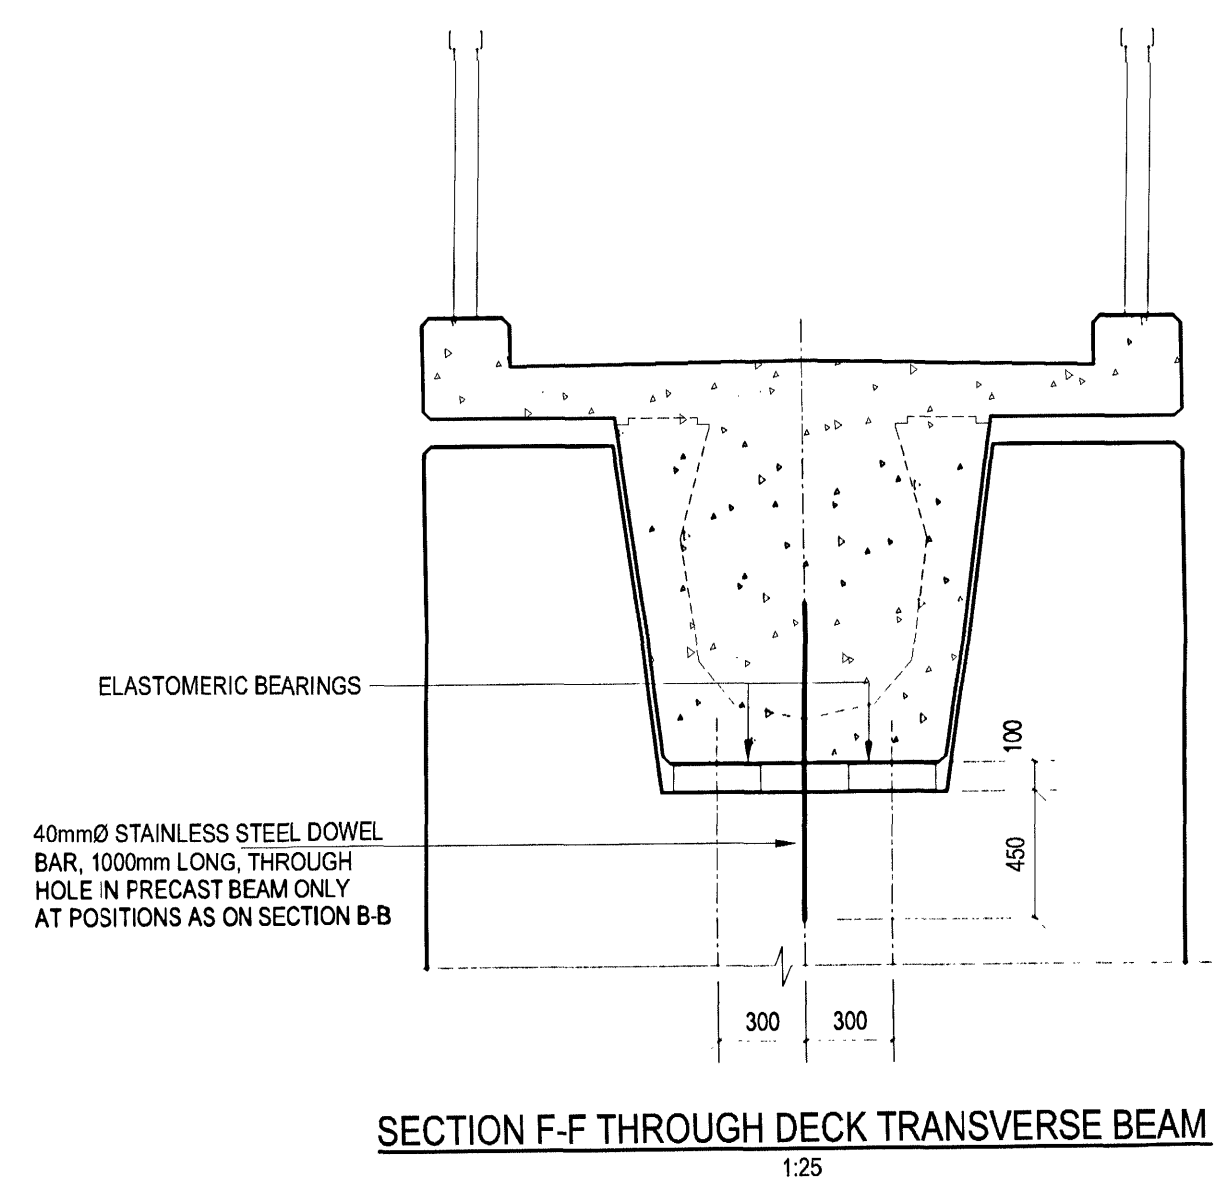
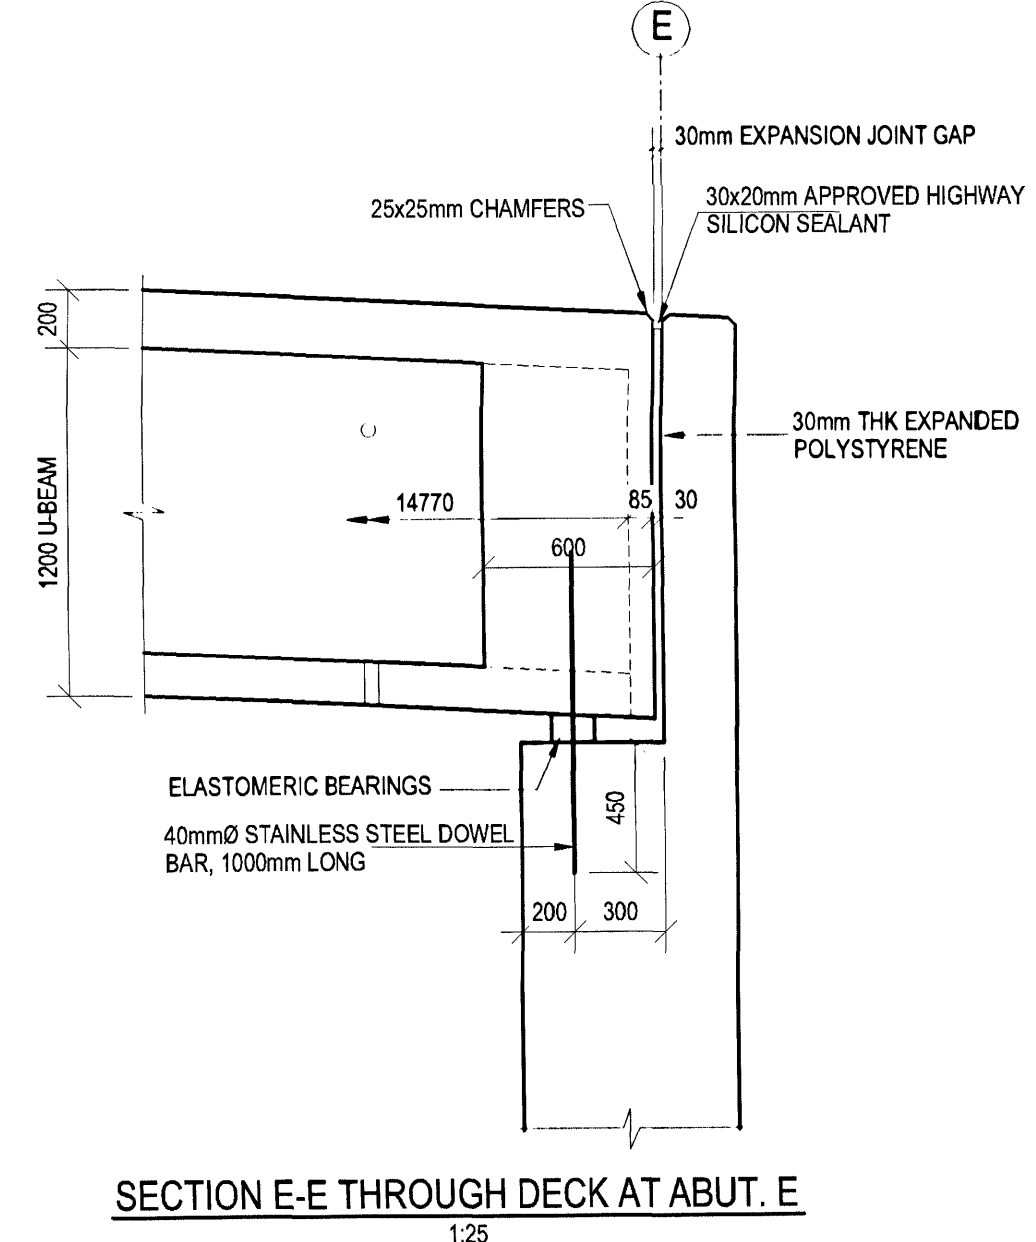
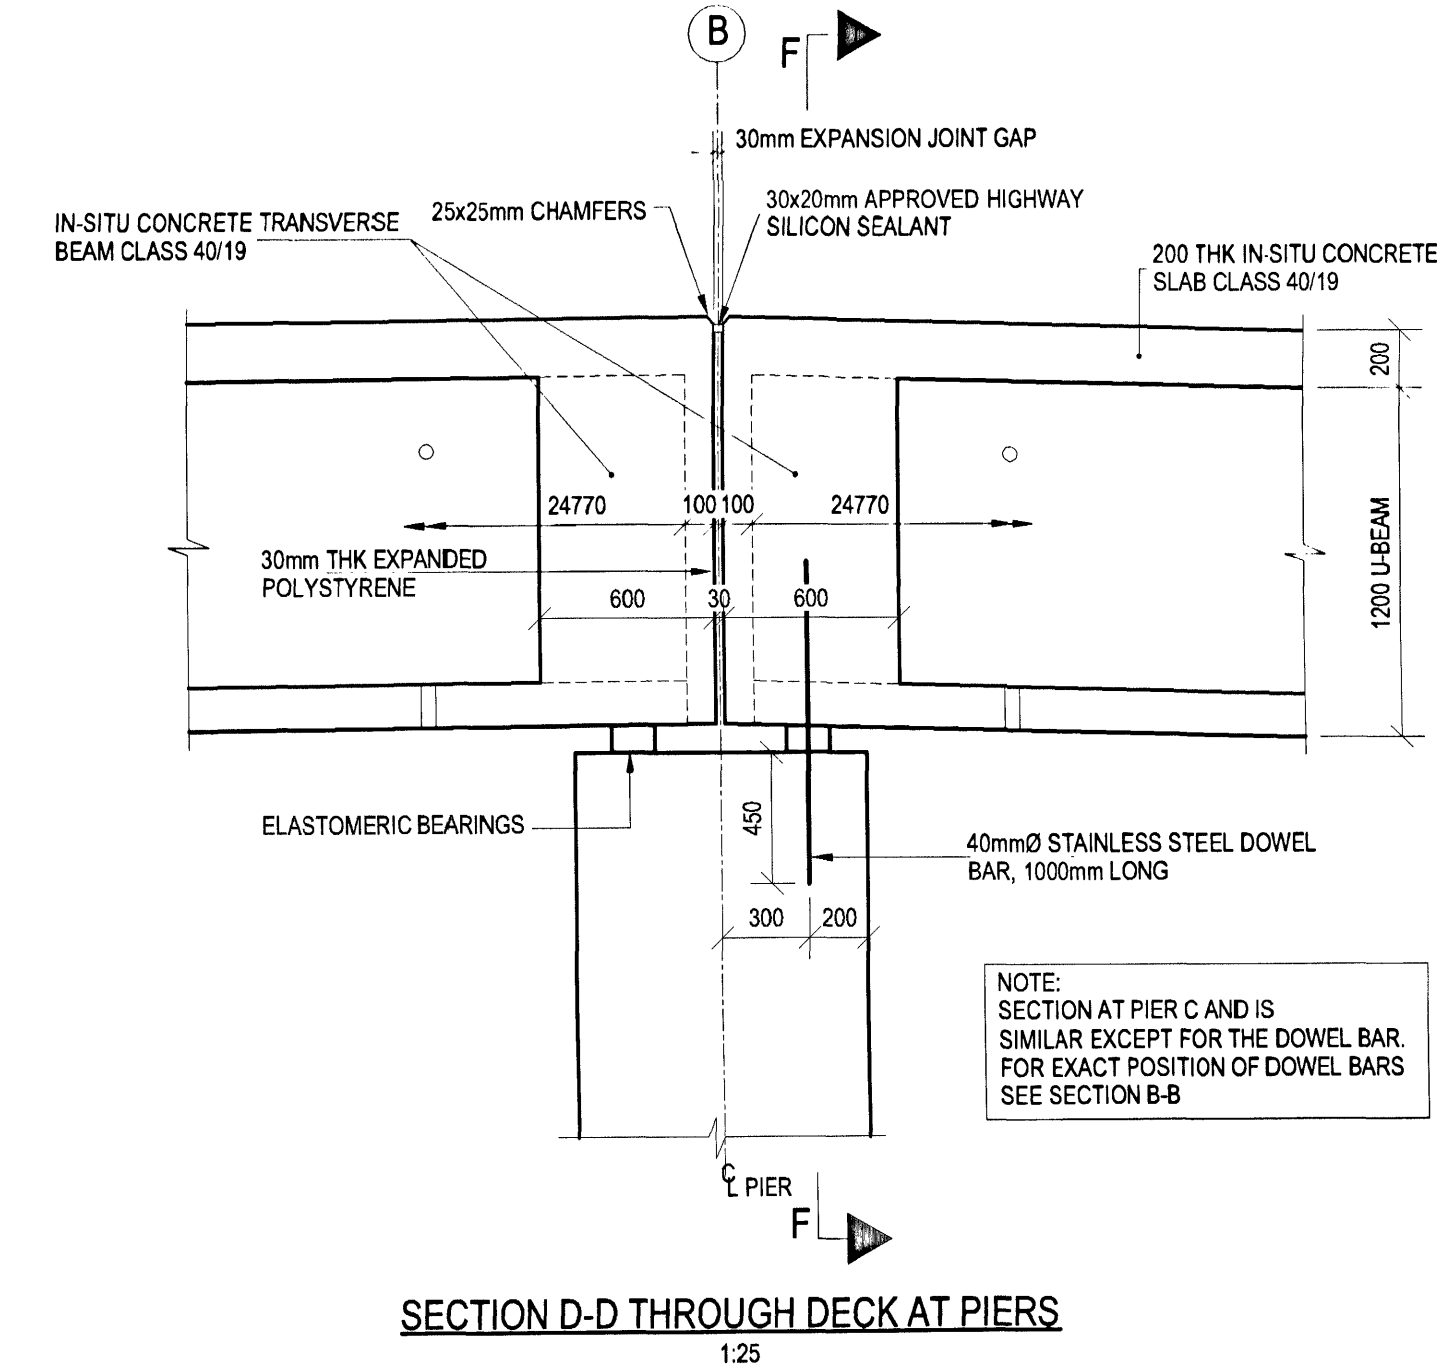
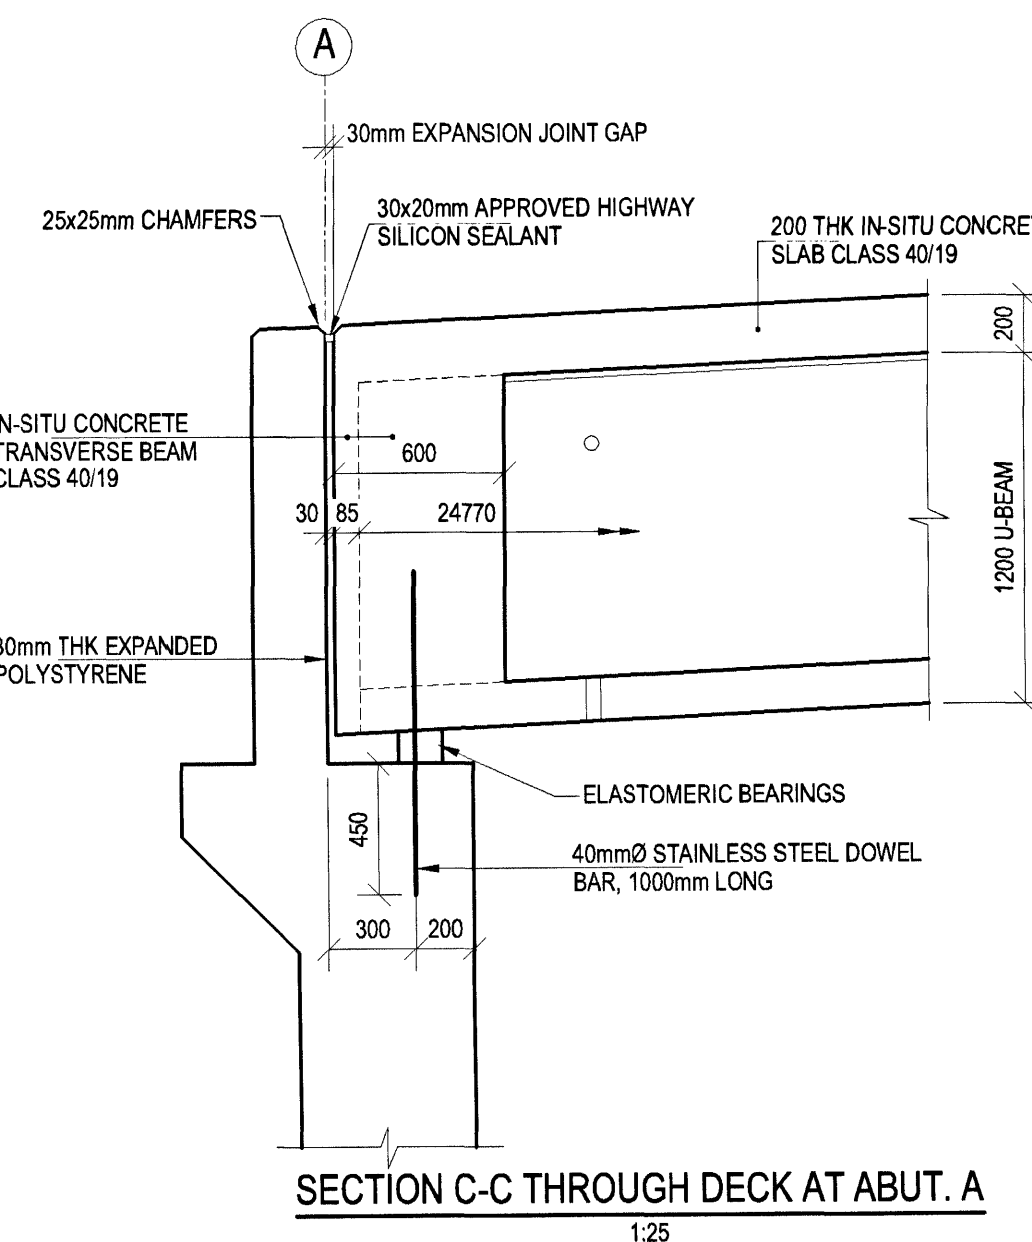
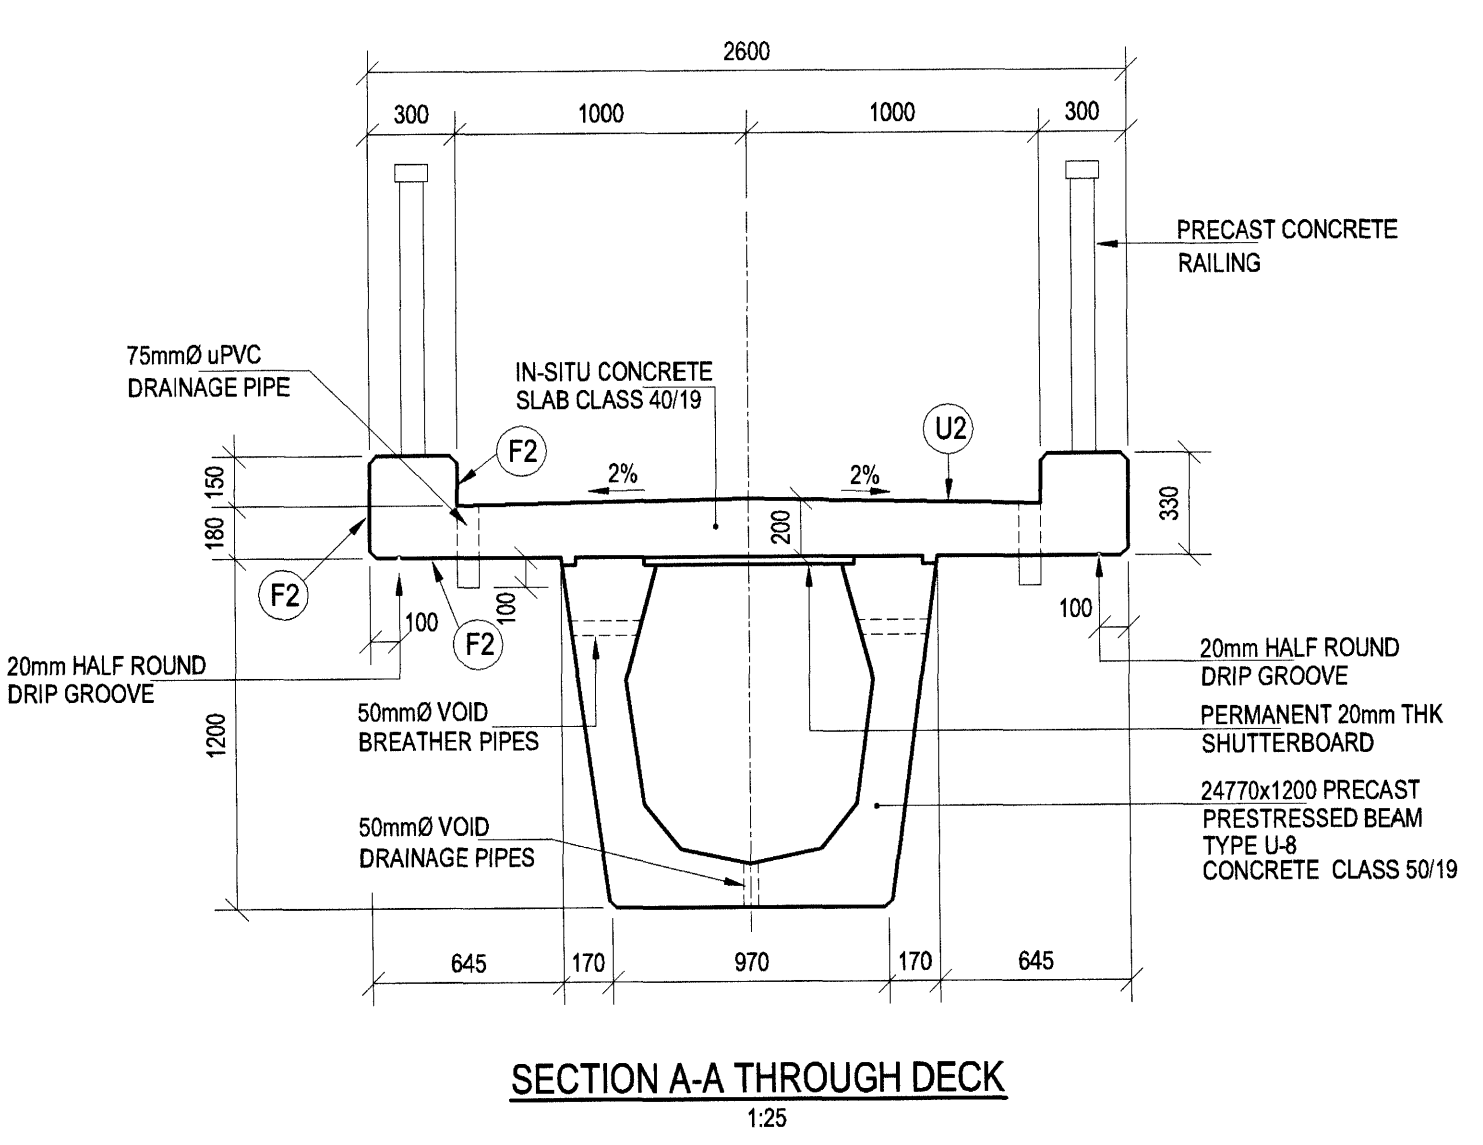
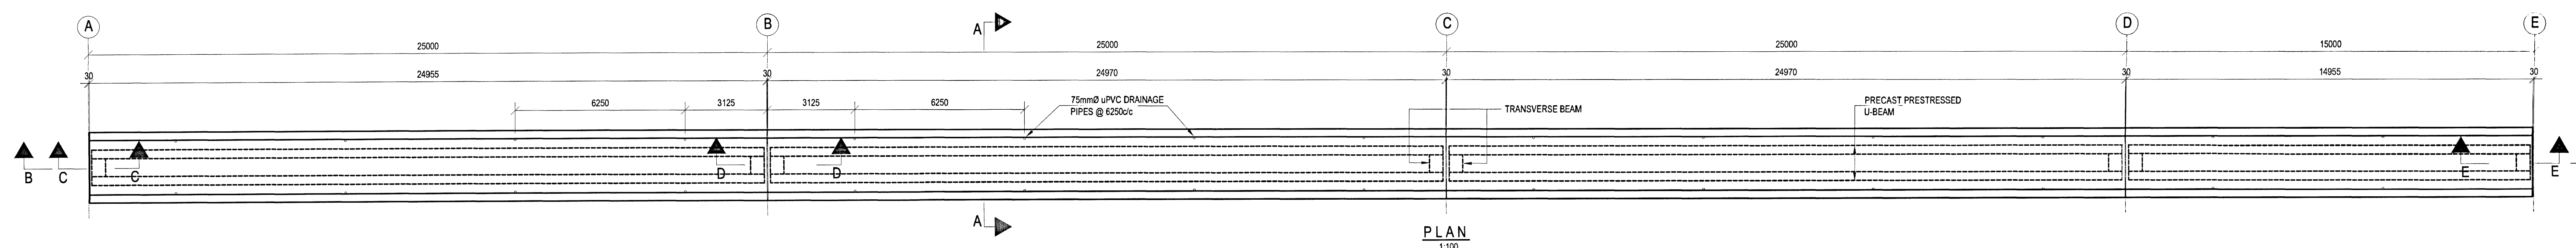


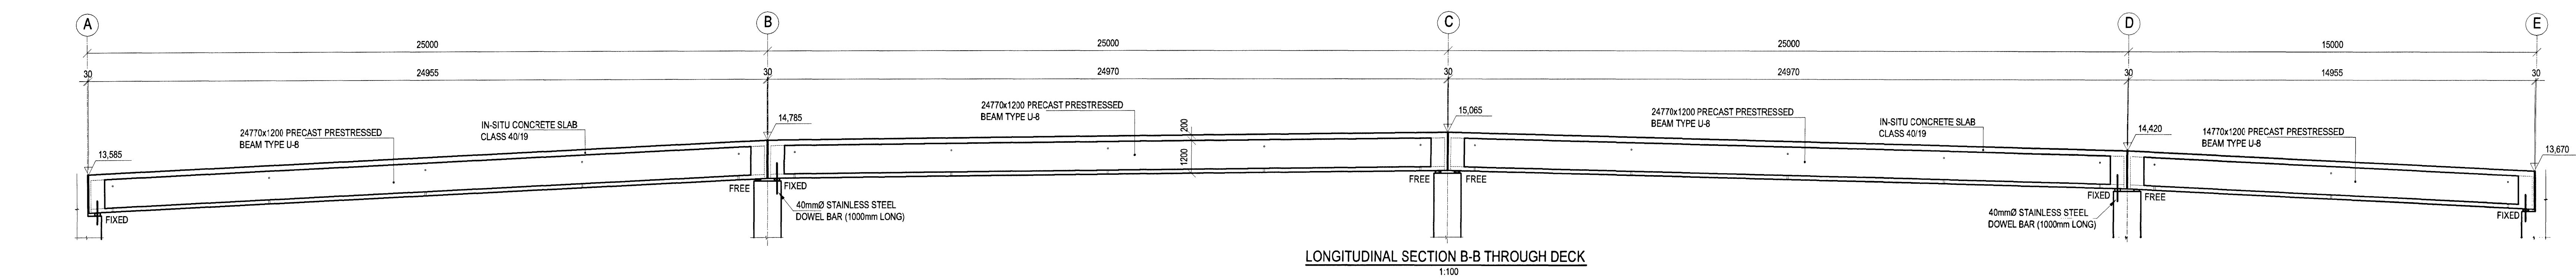

AS BUILT Supervising Engineer: _____ Date: _____ Supervising Authority: _____				File ref: T9/153383 Designed by: J v RENSBURG Checked by: R vd MERWE Drawn by: D VENTER Checked by: J v RENSBURG Date of approval: 11/1/2017				PROVINCE OF KWAZULU-NATAL DEPARTMENT OF TRANSPORT 513 Ujan Ngoyi Road Morija, 4001 Tel: 031303282 Durban, 4001 Fax: 0313034918 Director: 13/01/2017				deconsultants Consulting Civil and Structural Engineers 513 Ujan Ngoyi Road Morija, 4001 Tel: 031303282 Durban, 4001 Fax: 0313034918 Director: 13/01/2017				Bridge Engineer: 16/2/2017 Head Transport: 16/2/2017				PEDESTRIAN BRIDGE CO-ORDINATES S 30° 04' 40.47" ; E 30° 49' 12.32"				PROPOSED LOVU RIVER PEDESTRIAN BRIDGE DECK CONCRETE DETAILS				Project Location: S 30° 04' 40.47" ; E 30° 49' 12.32" Scale: AS SHOWN Sheet: 7 of 15 Plan No.: 3383/7			
--	--	--	--	---	--	--	--	--	--	--	--	---	--	--	--	---	--	--	--	--	--	--	--	--	--	--	--	--	--	--	--