
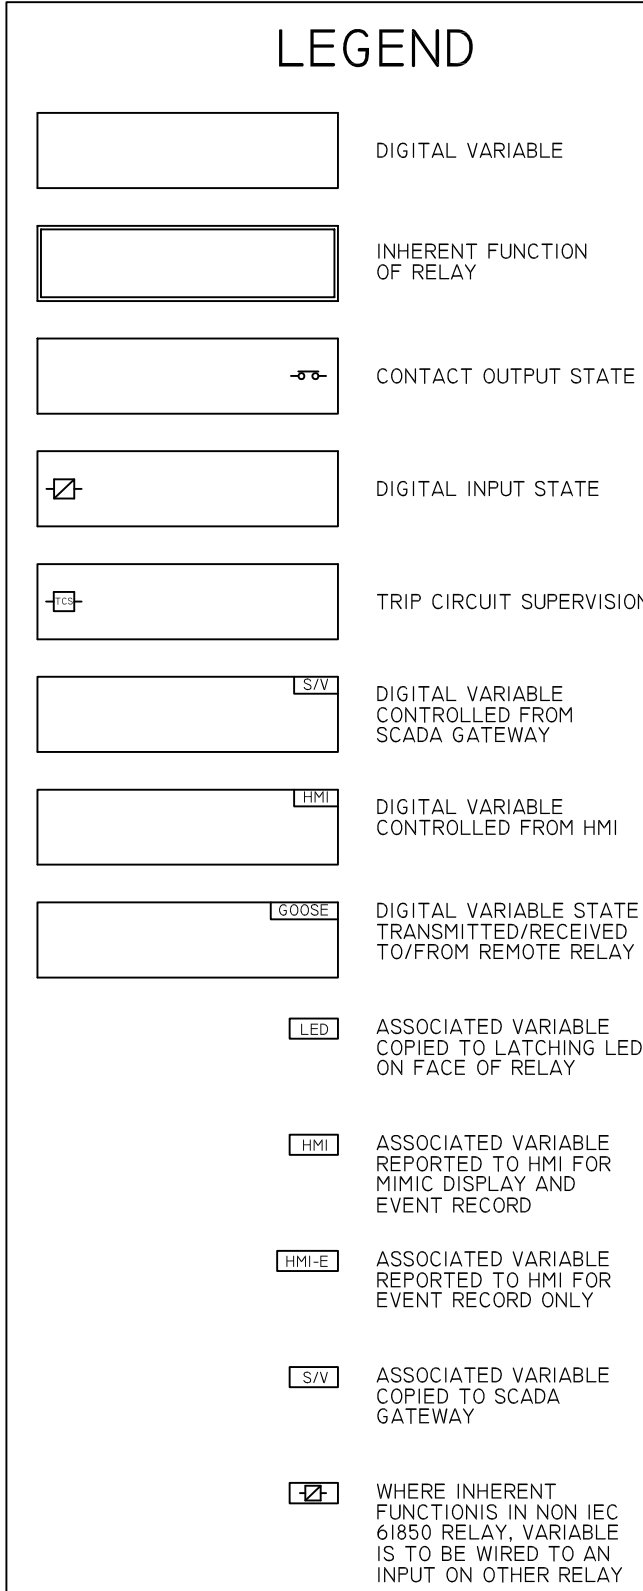
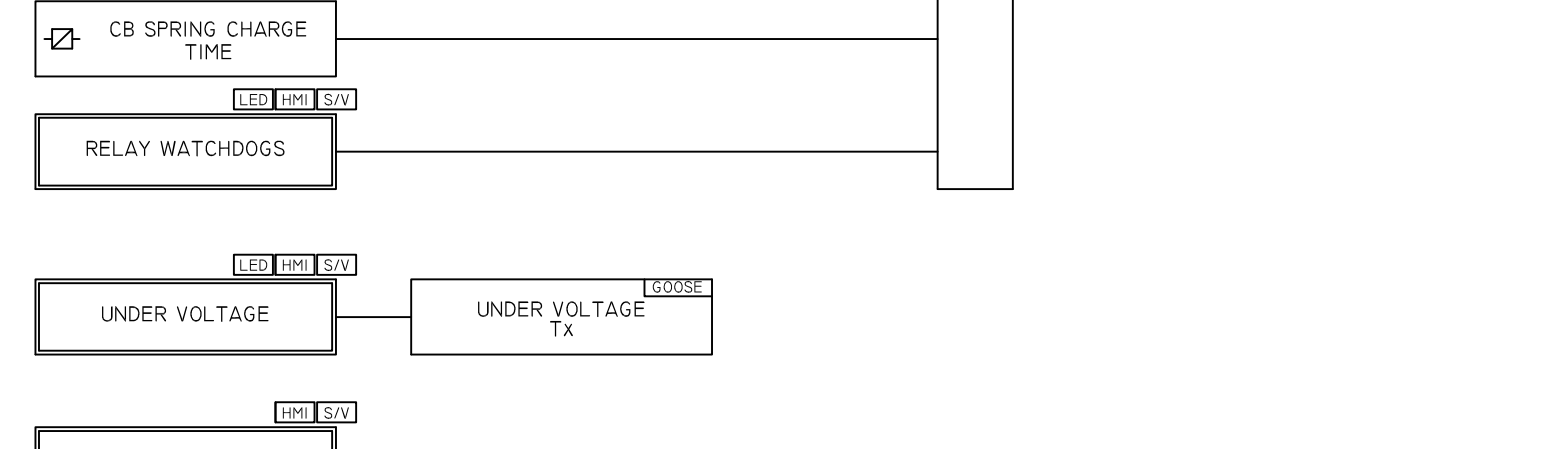
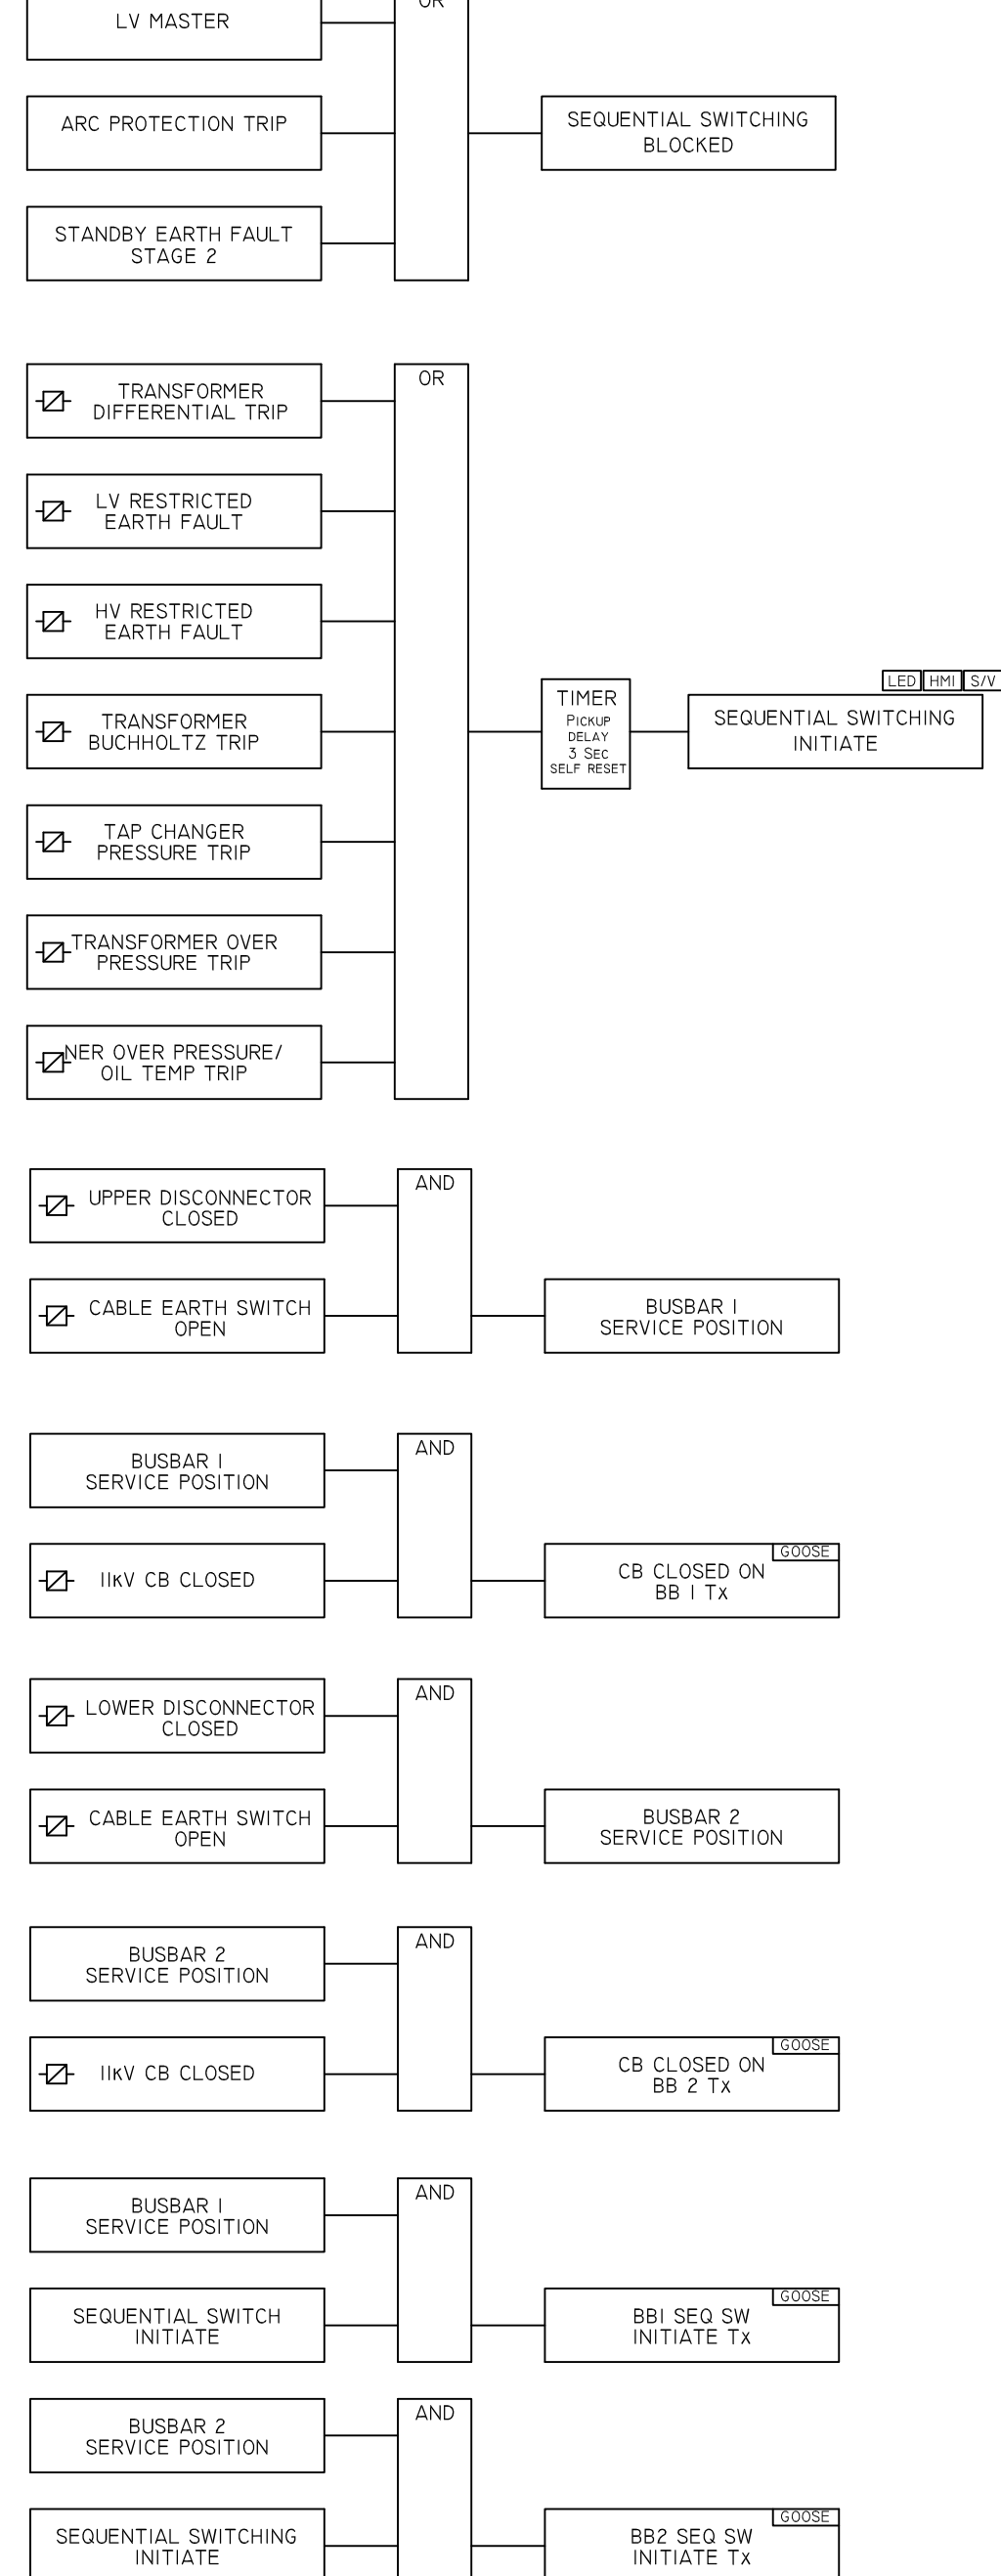
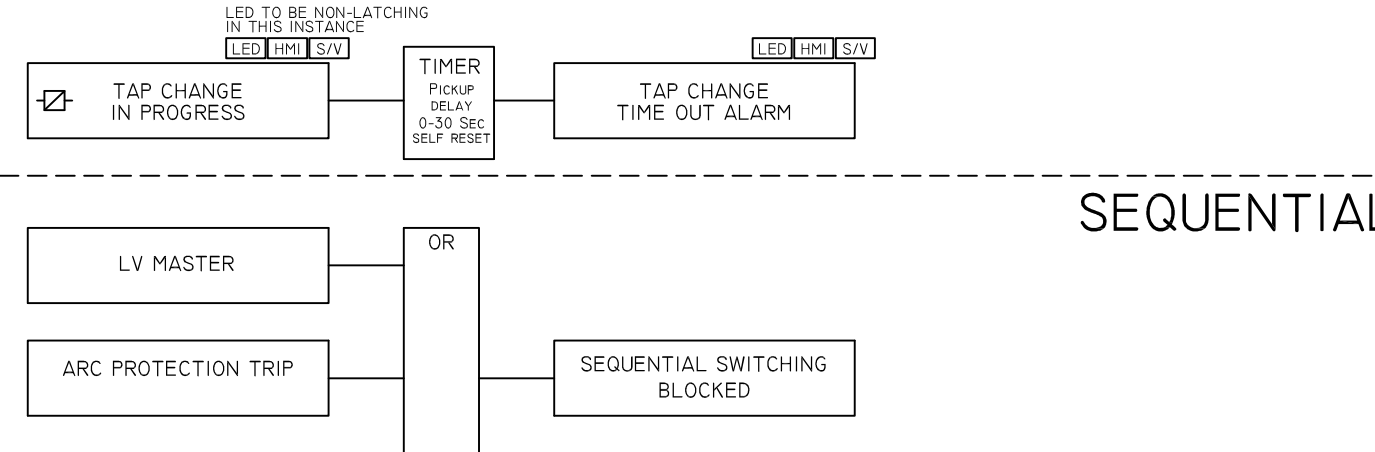
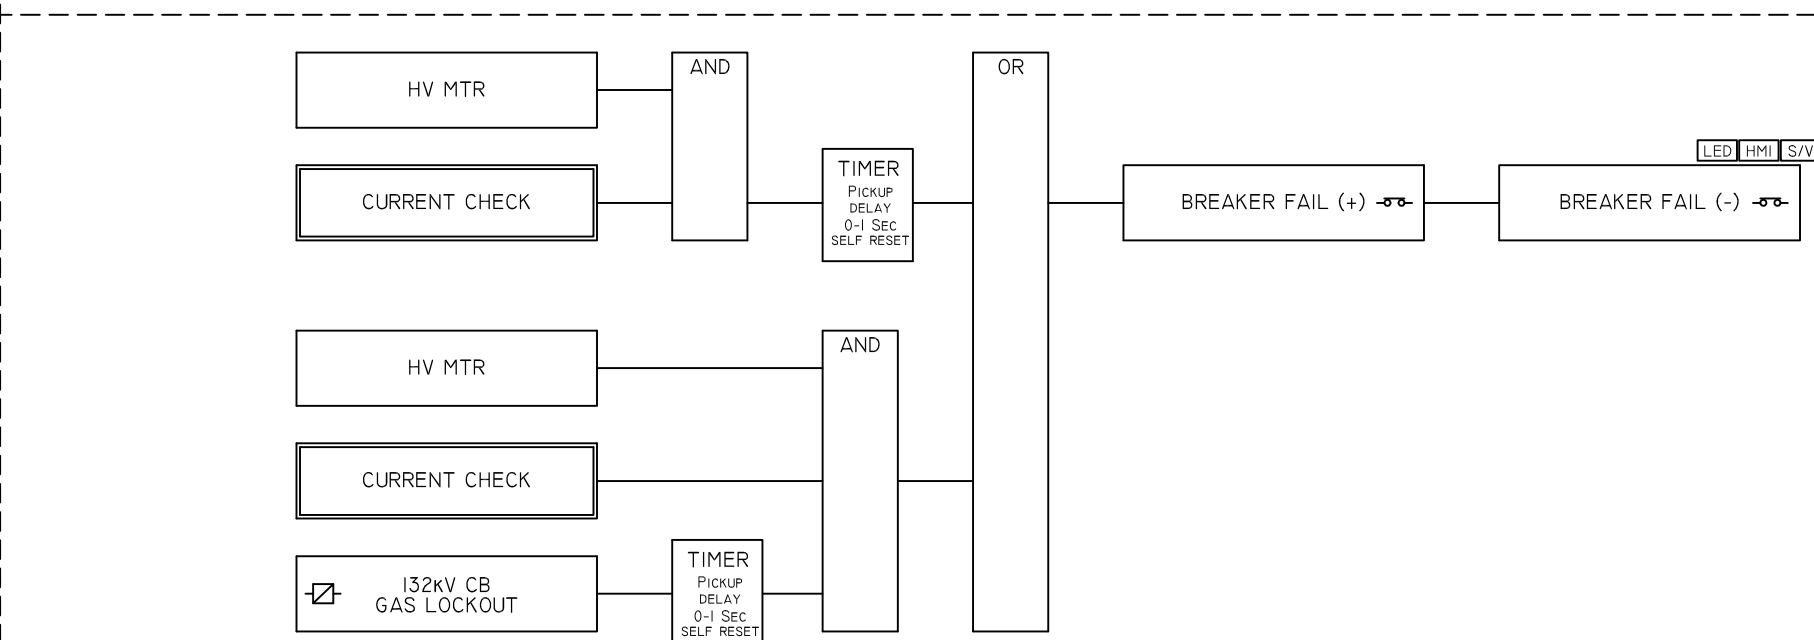
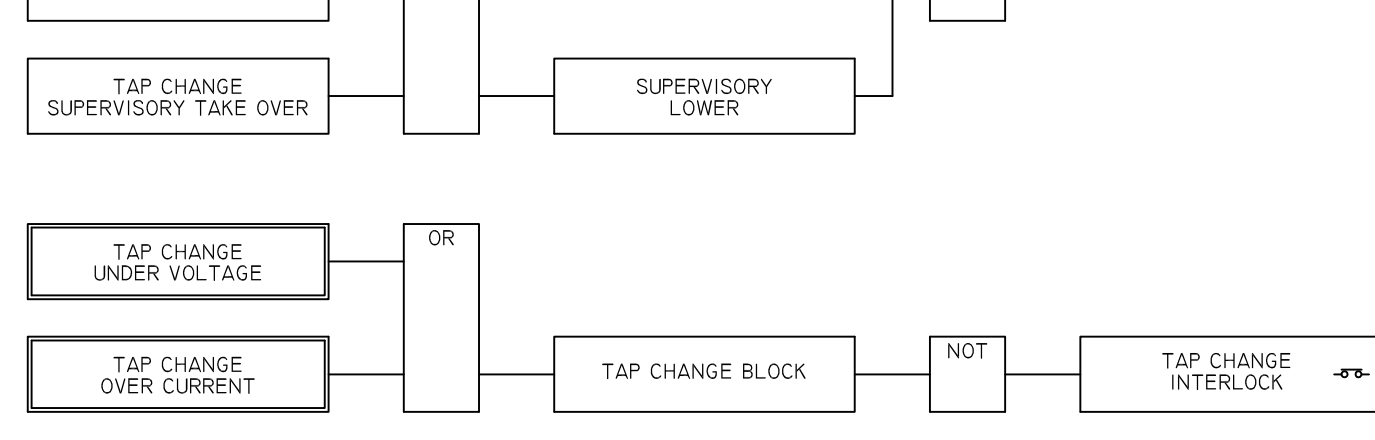
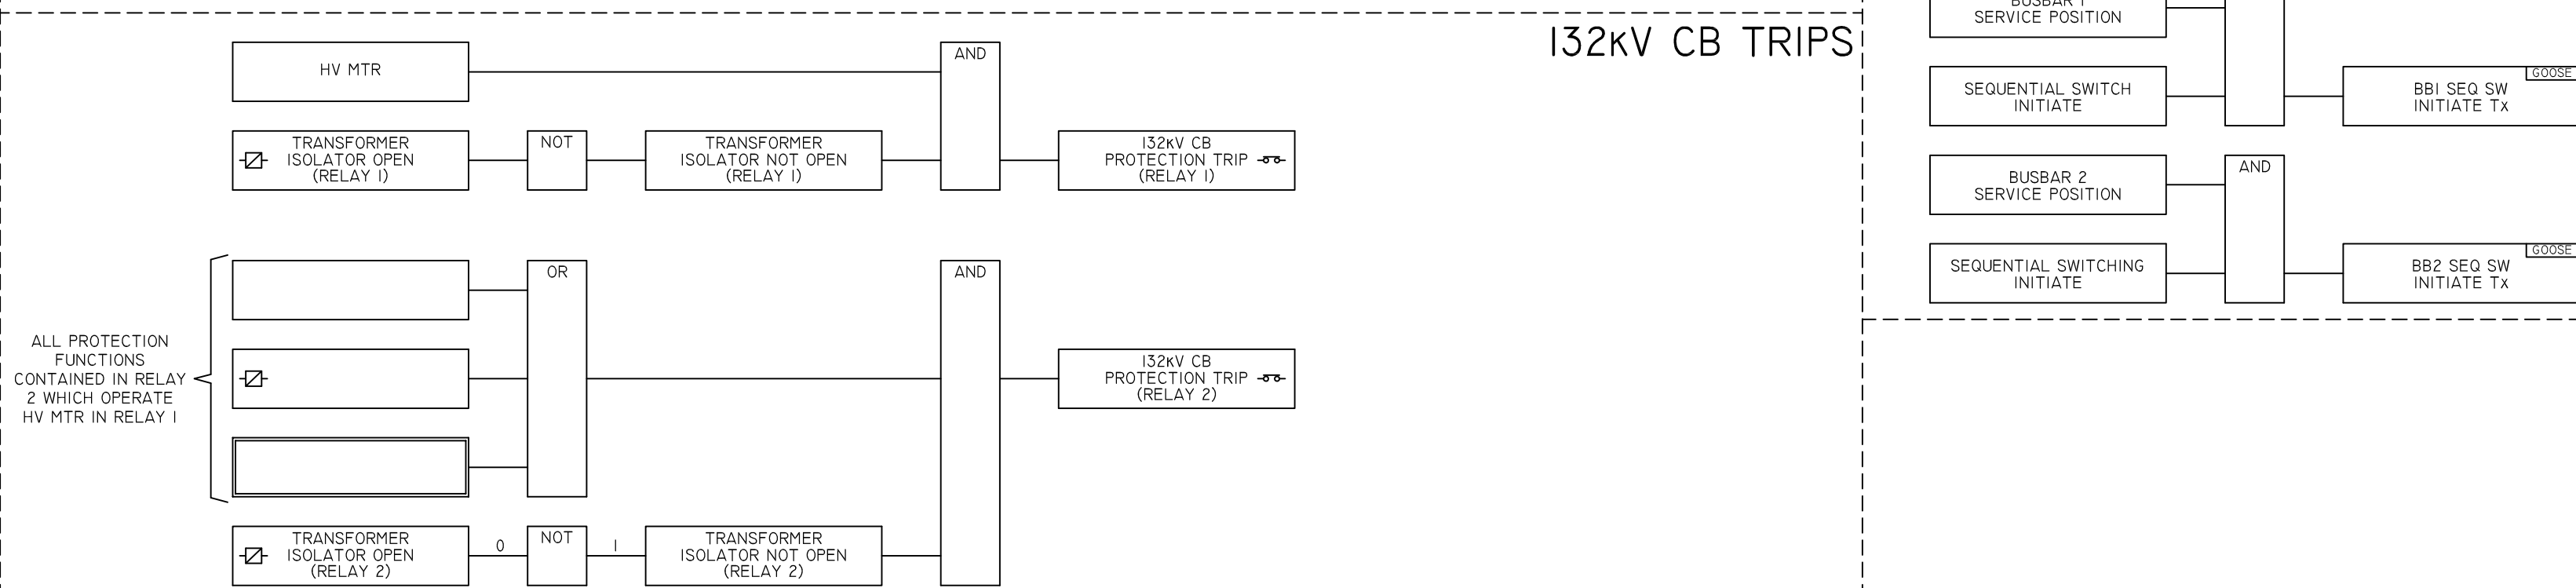
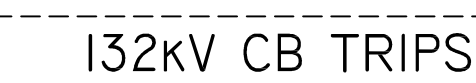
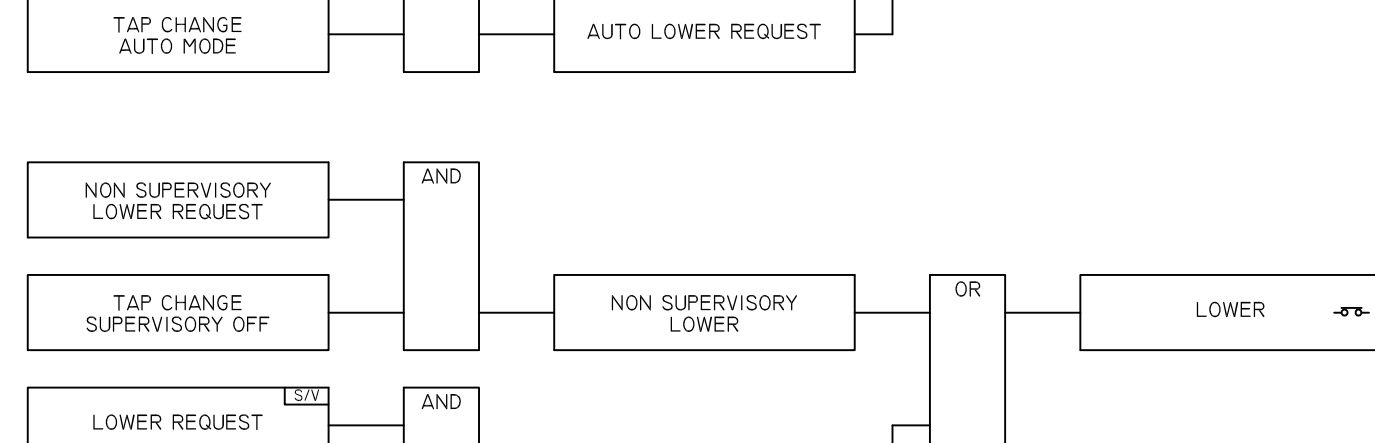
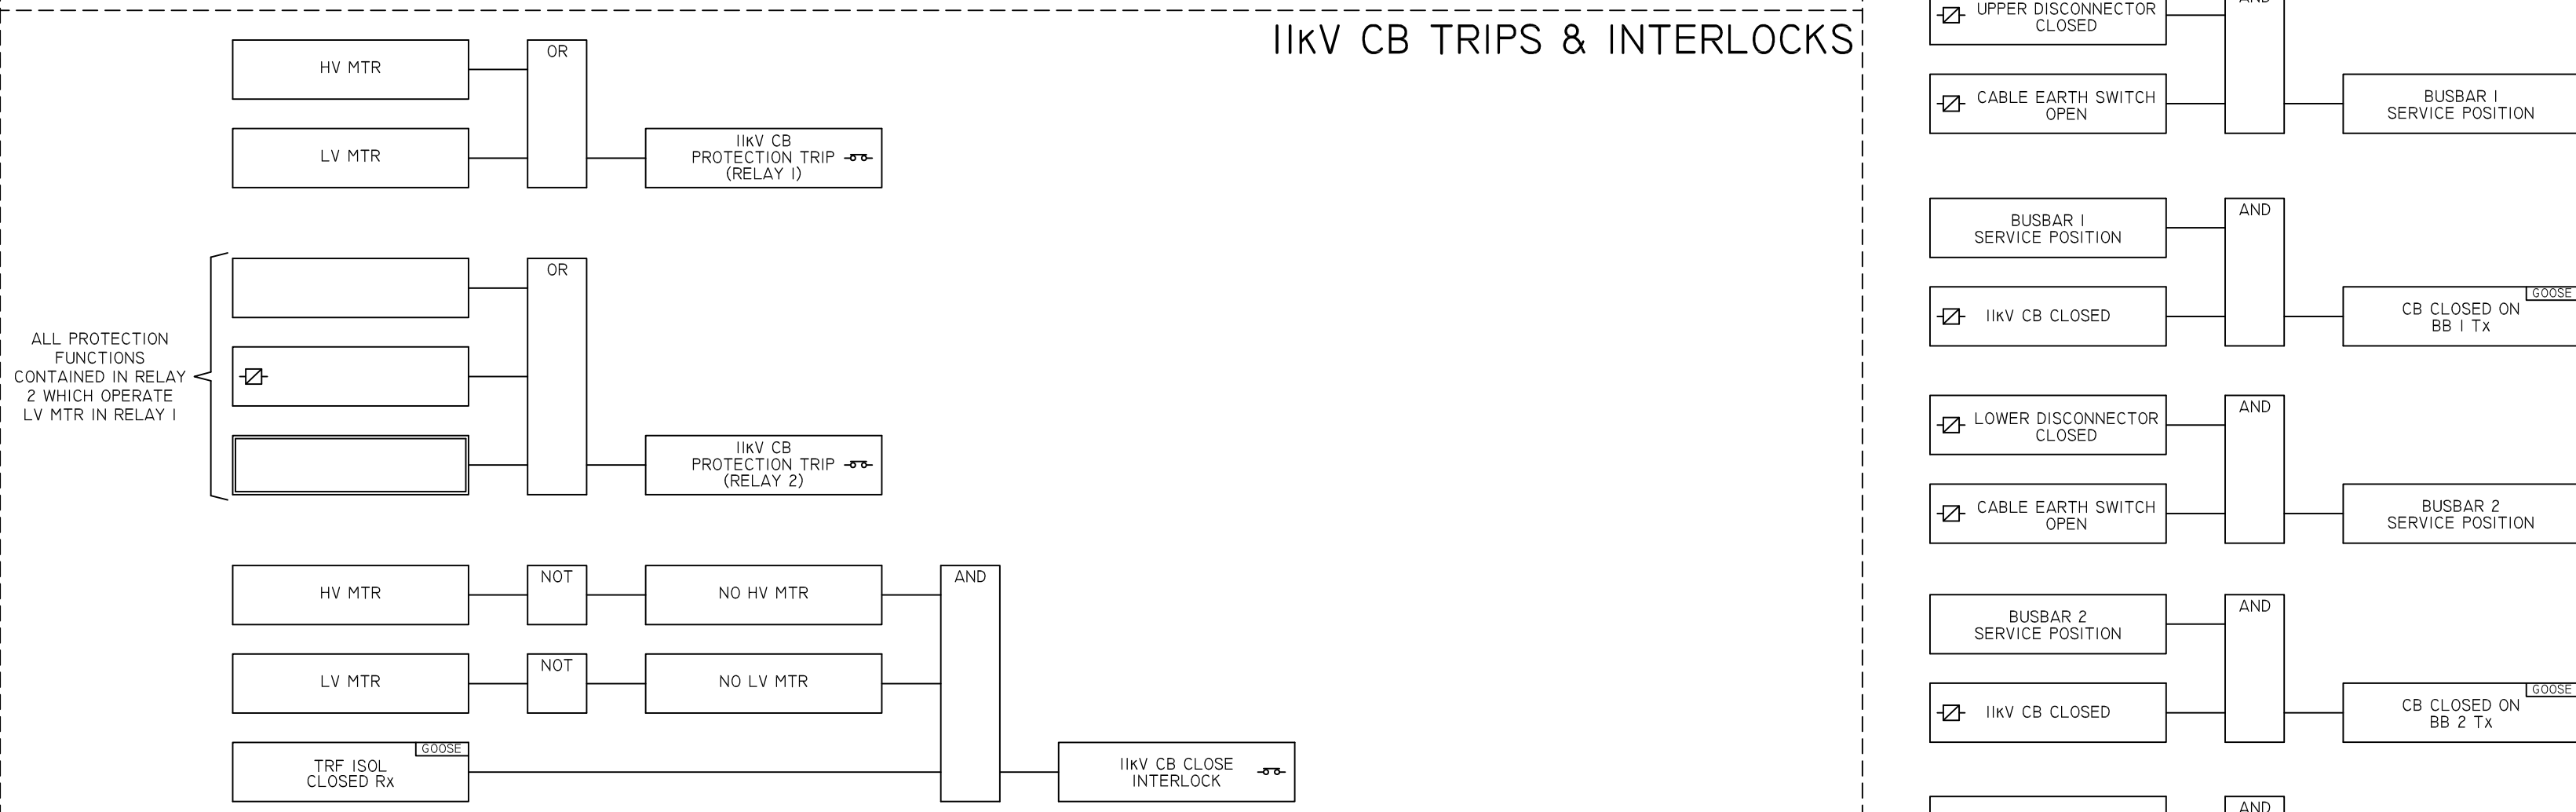
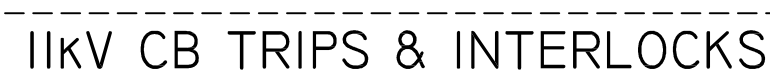
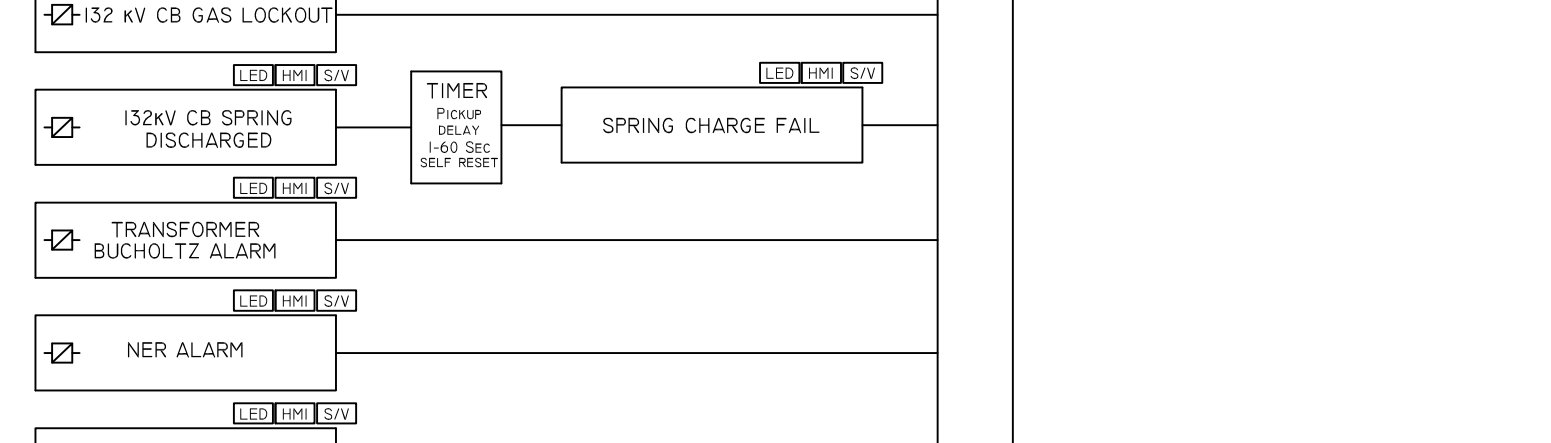
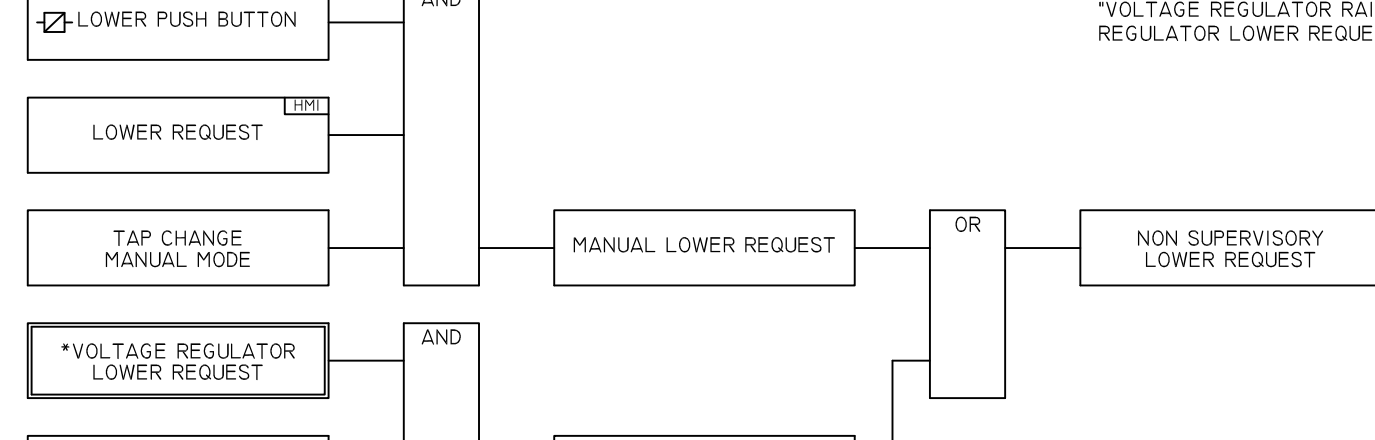
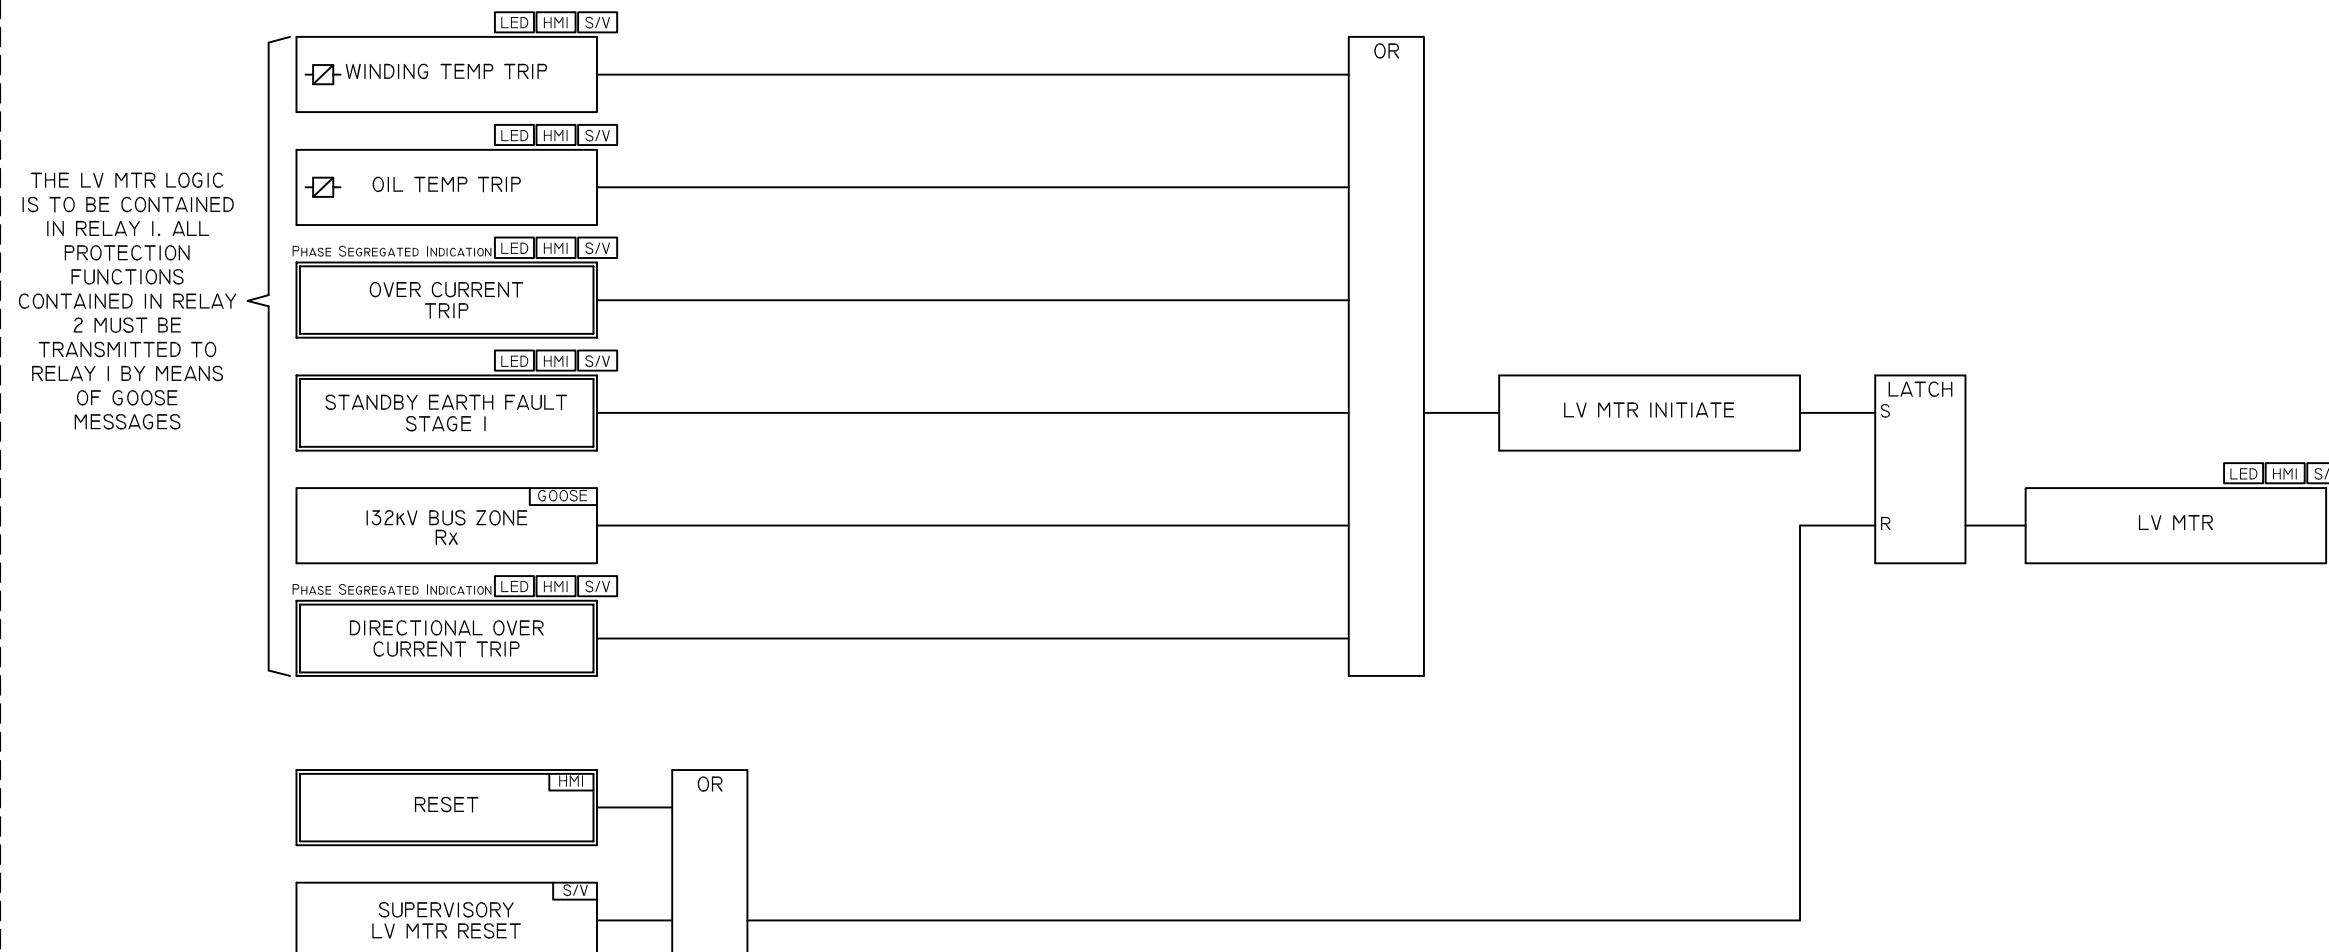
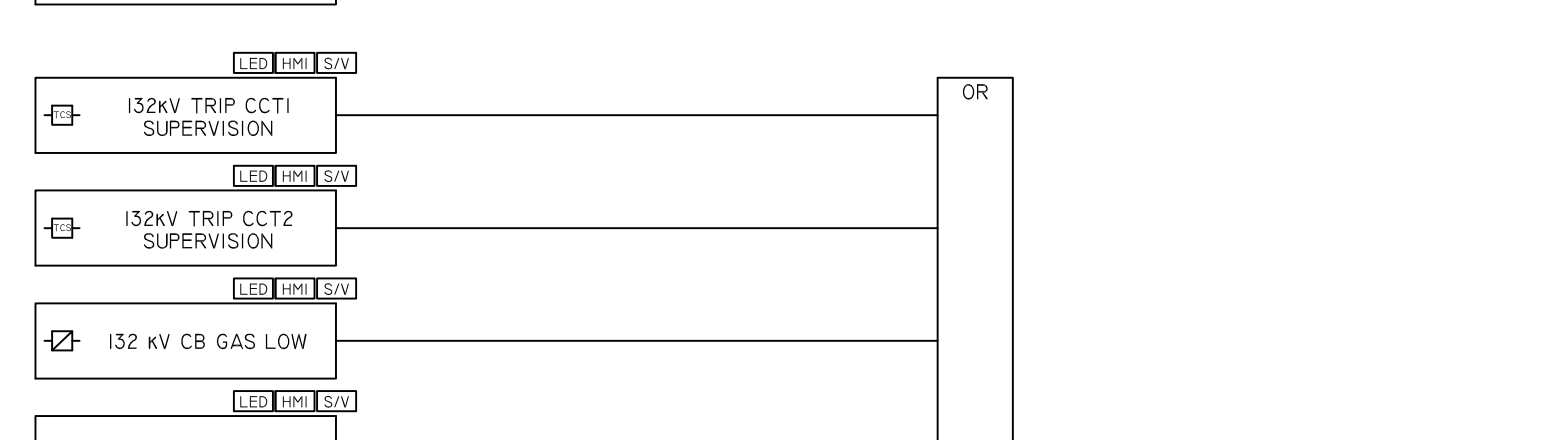
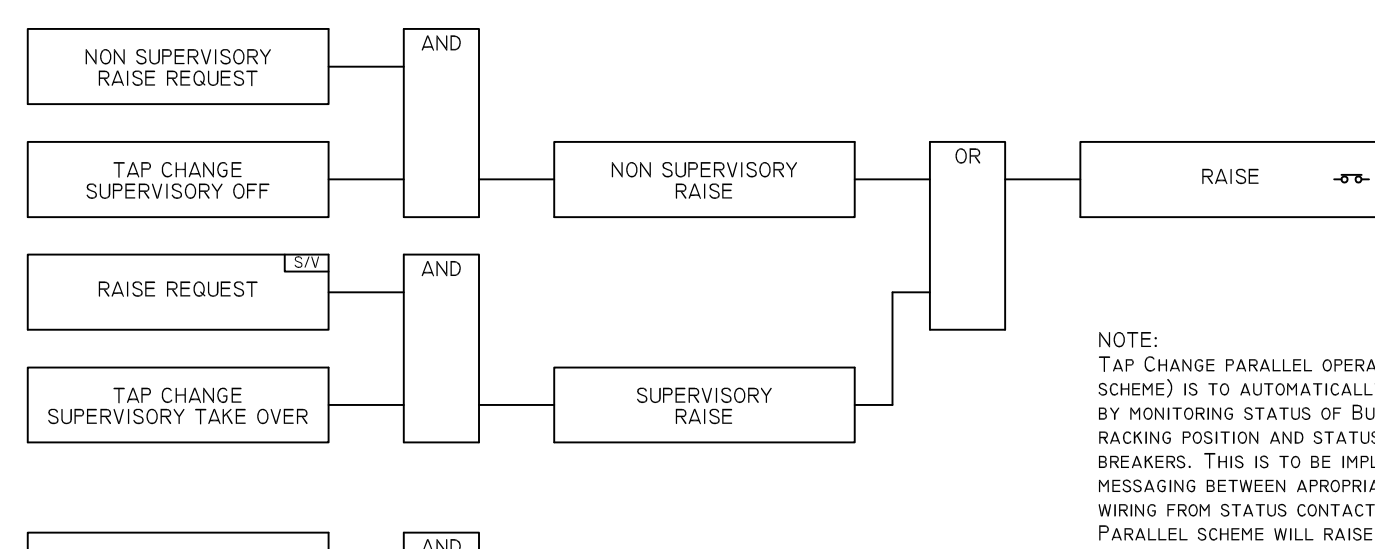
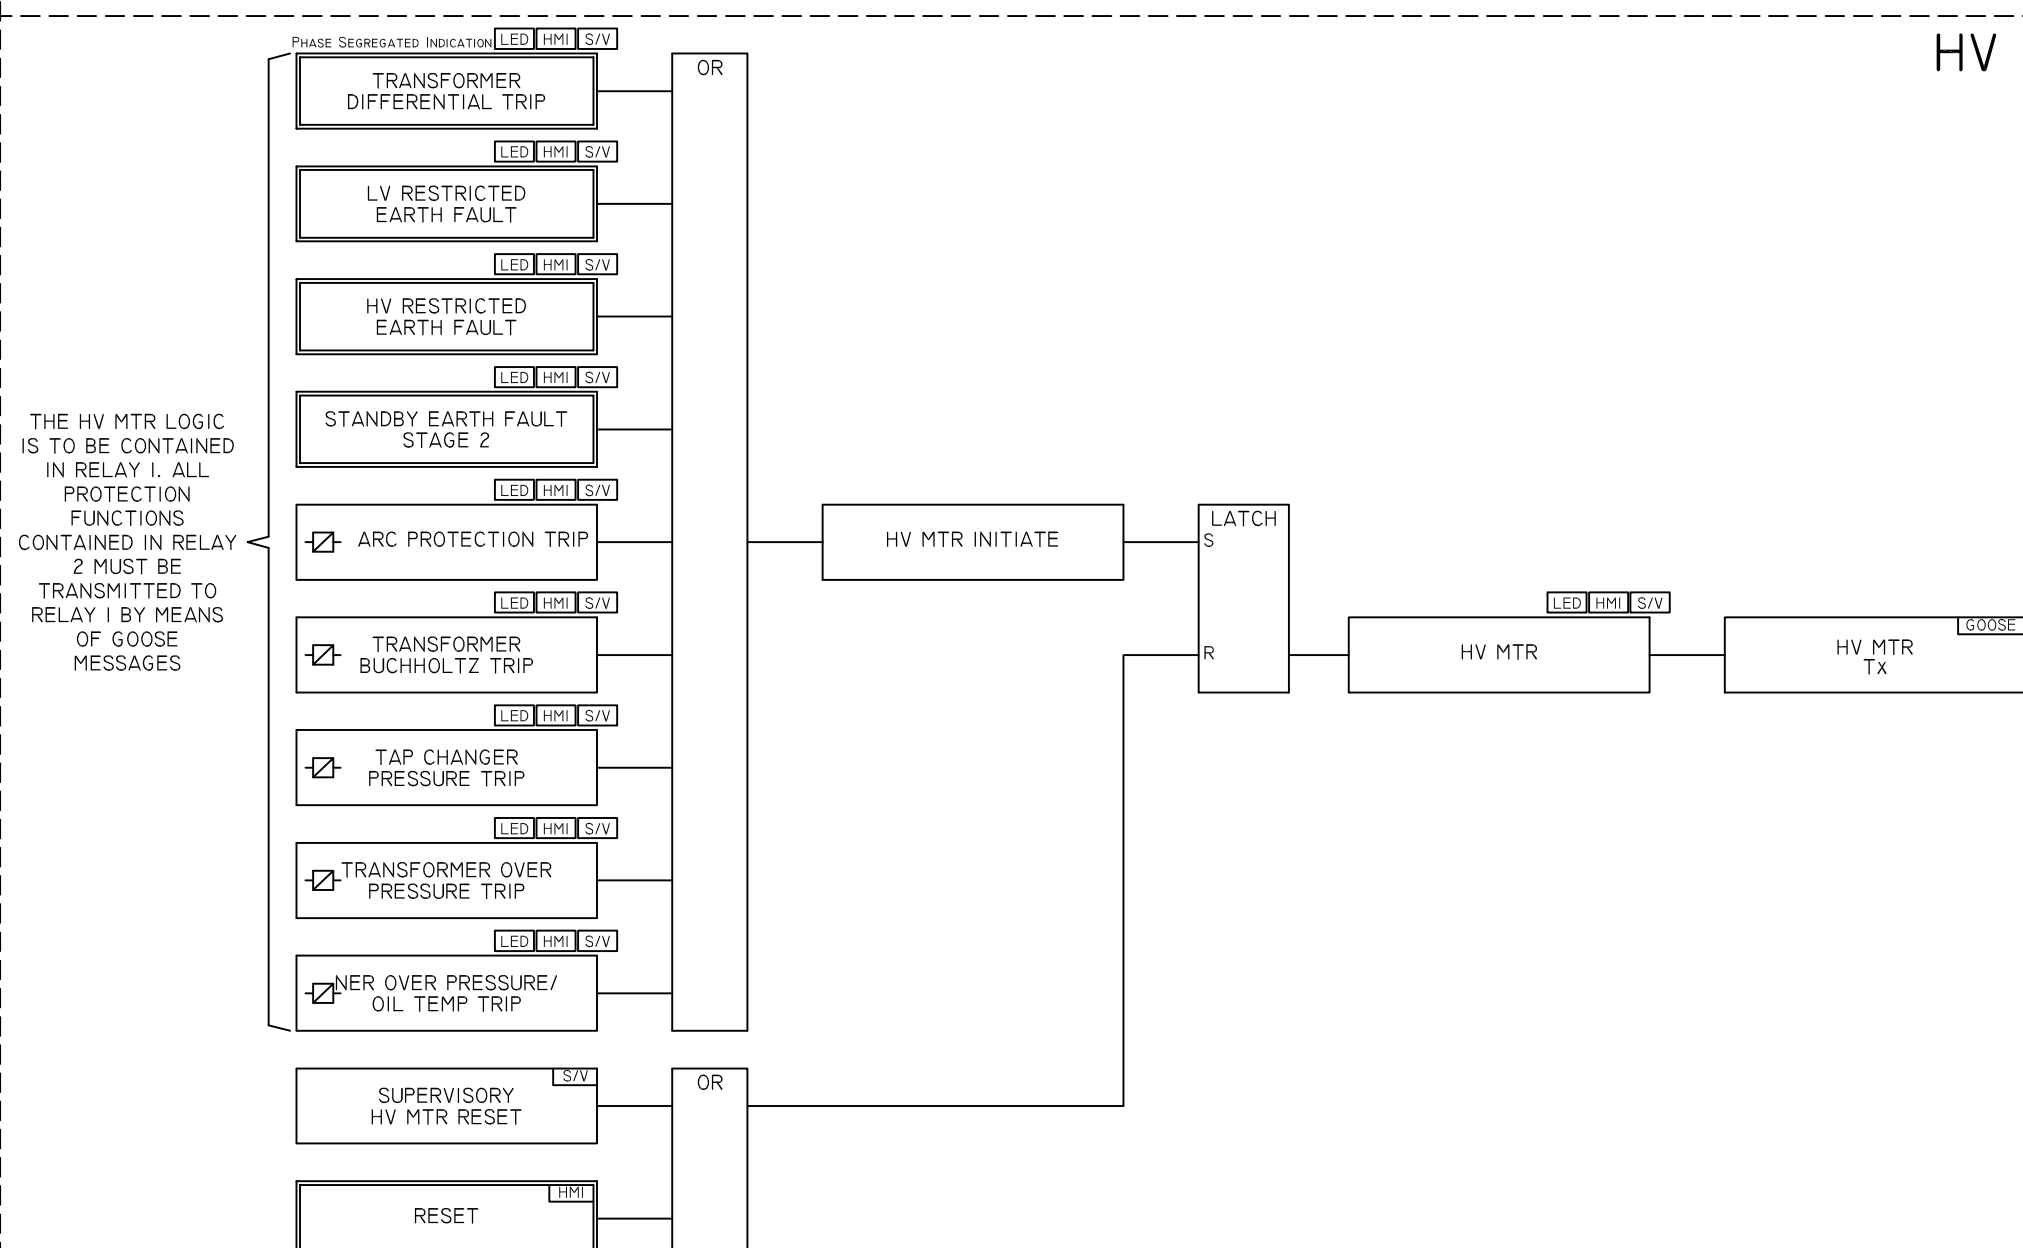
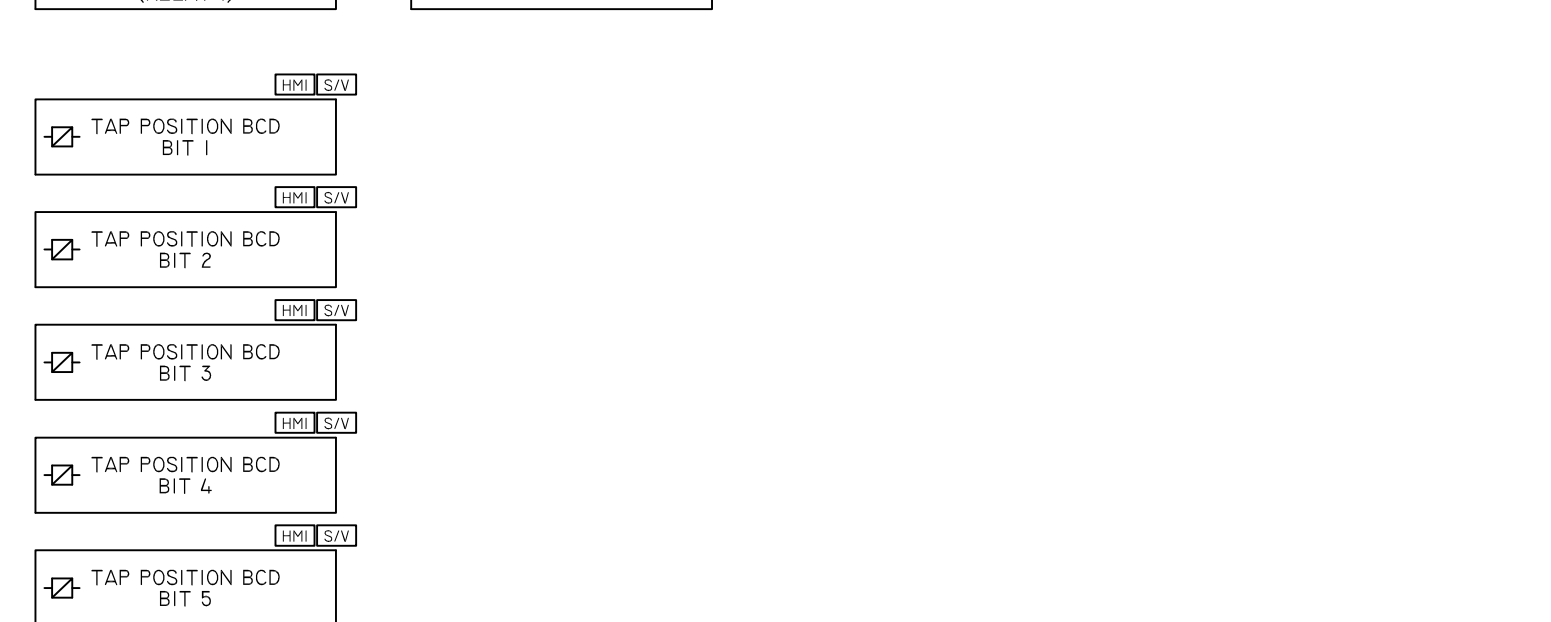
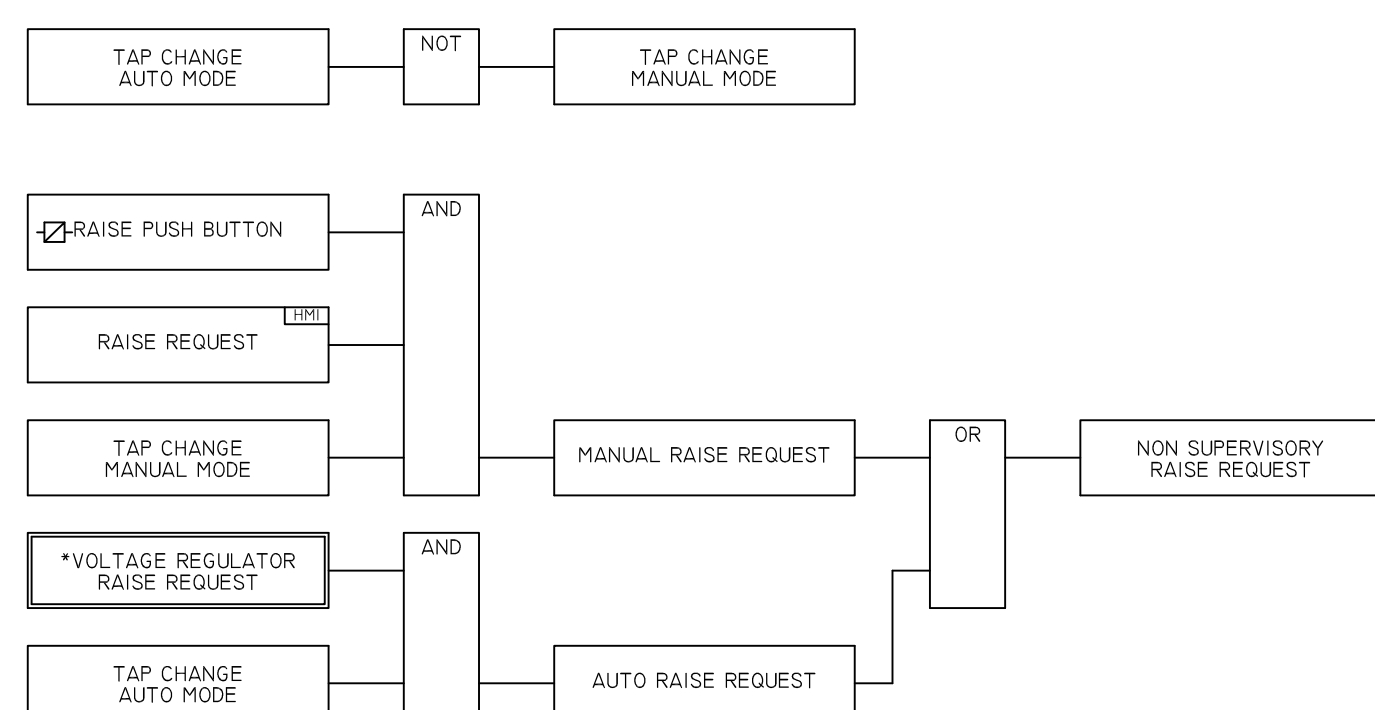
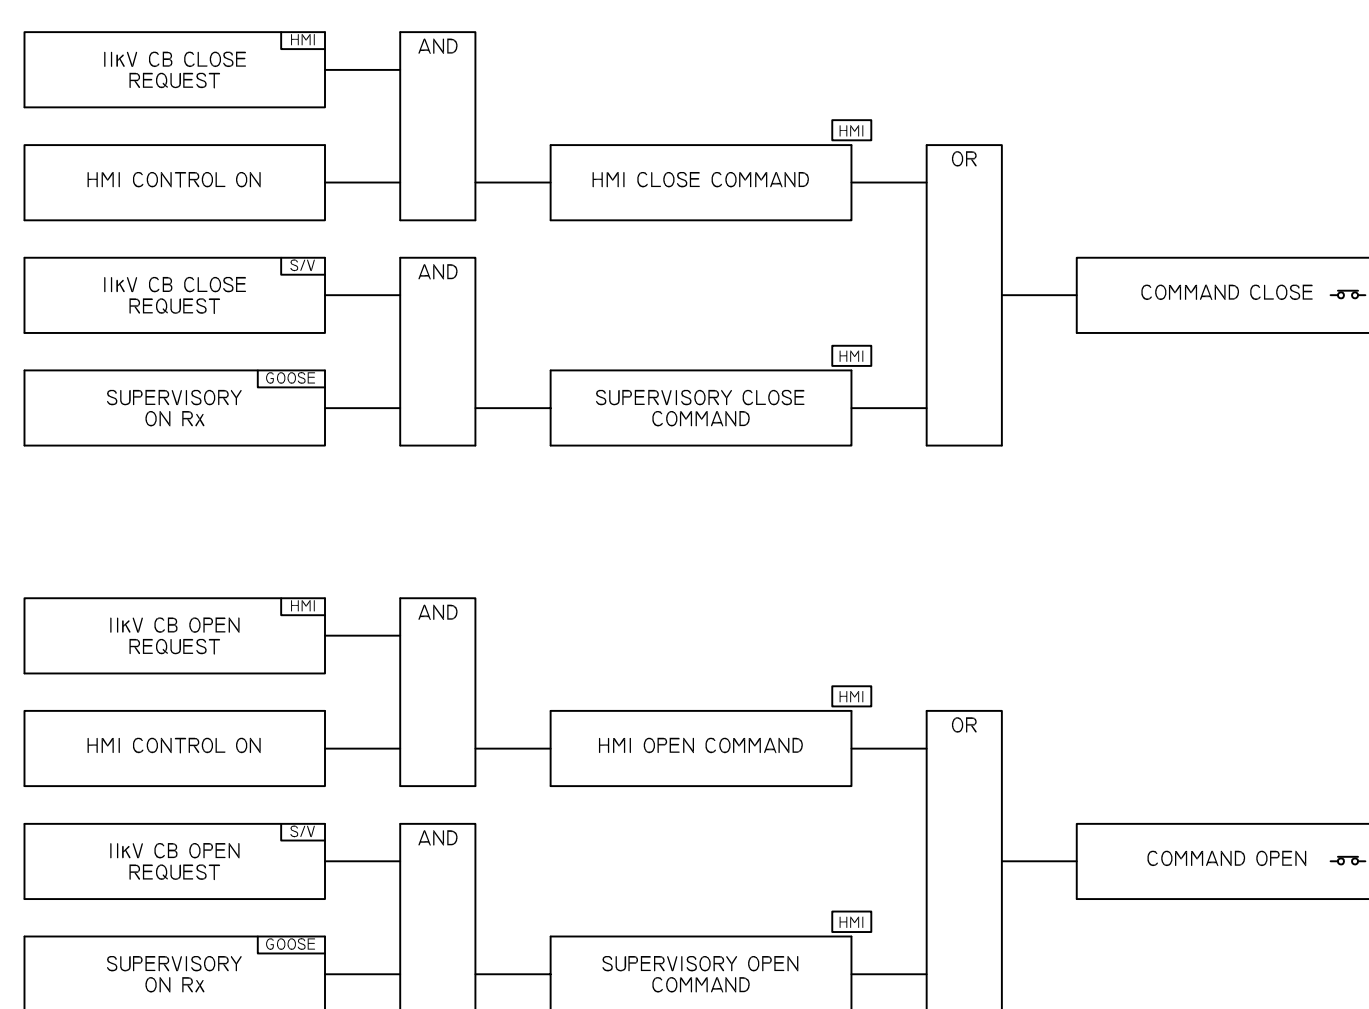
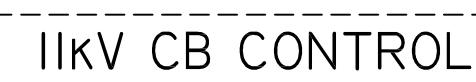
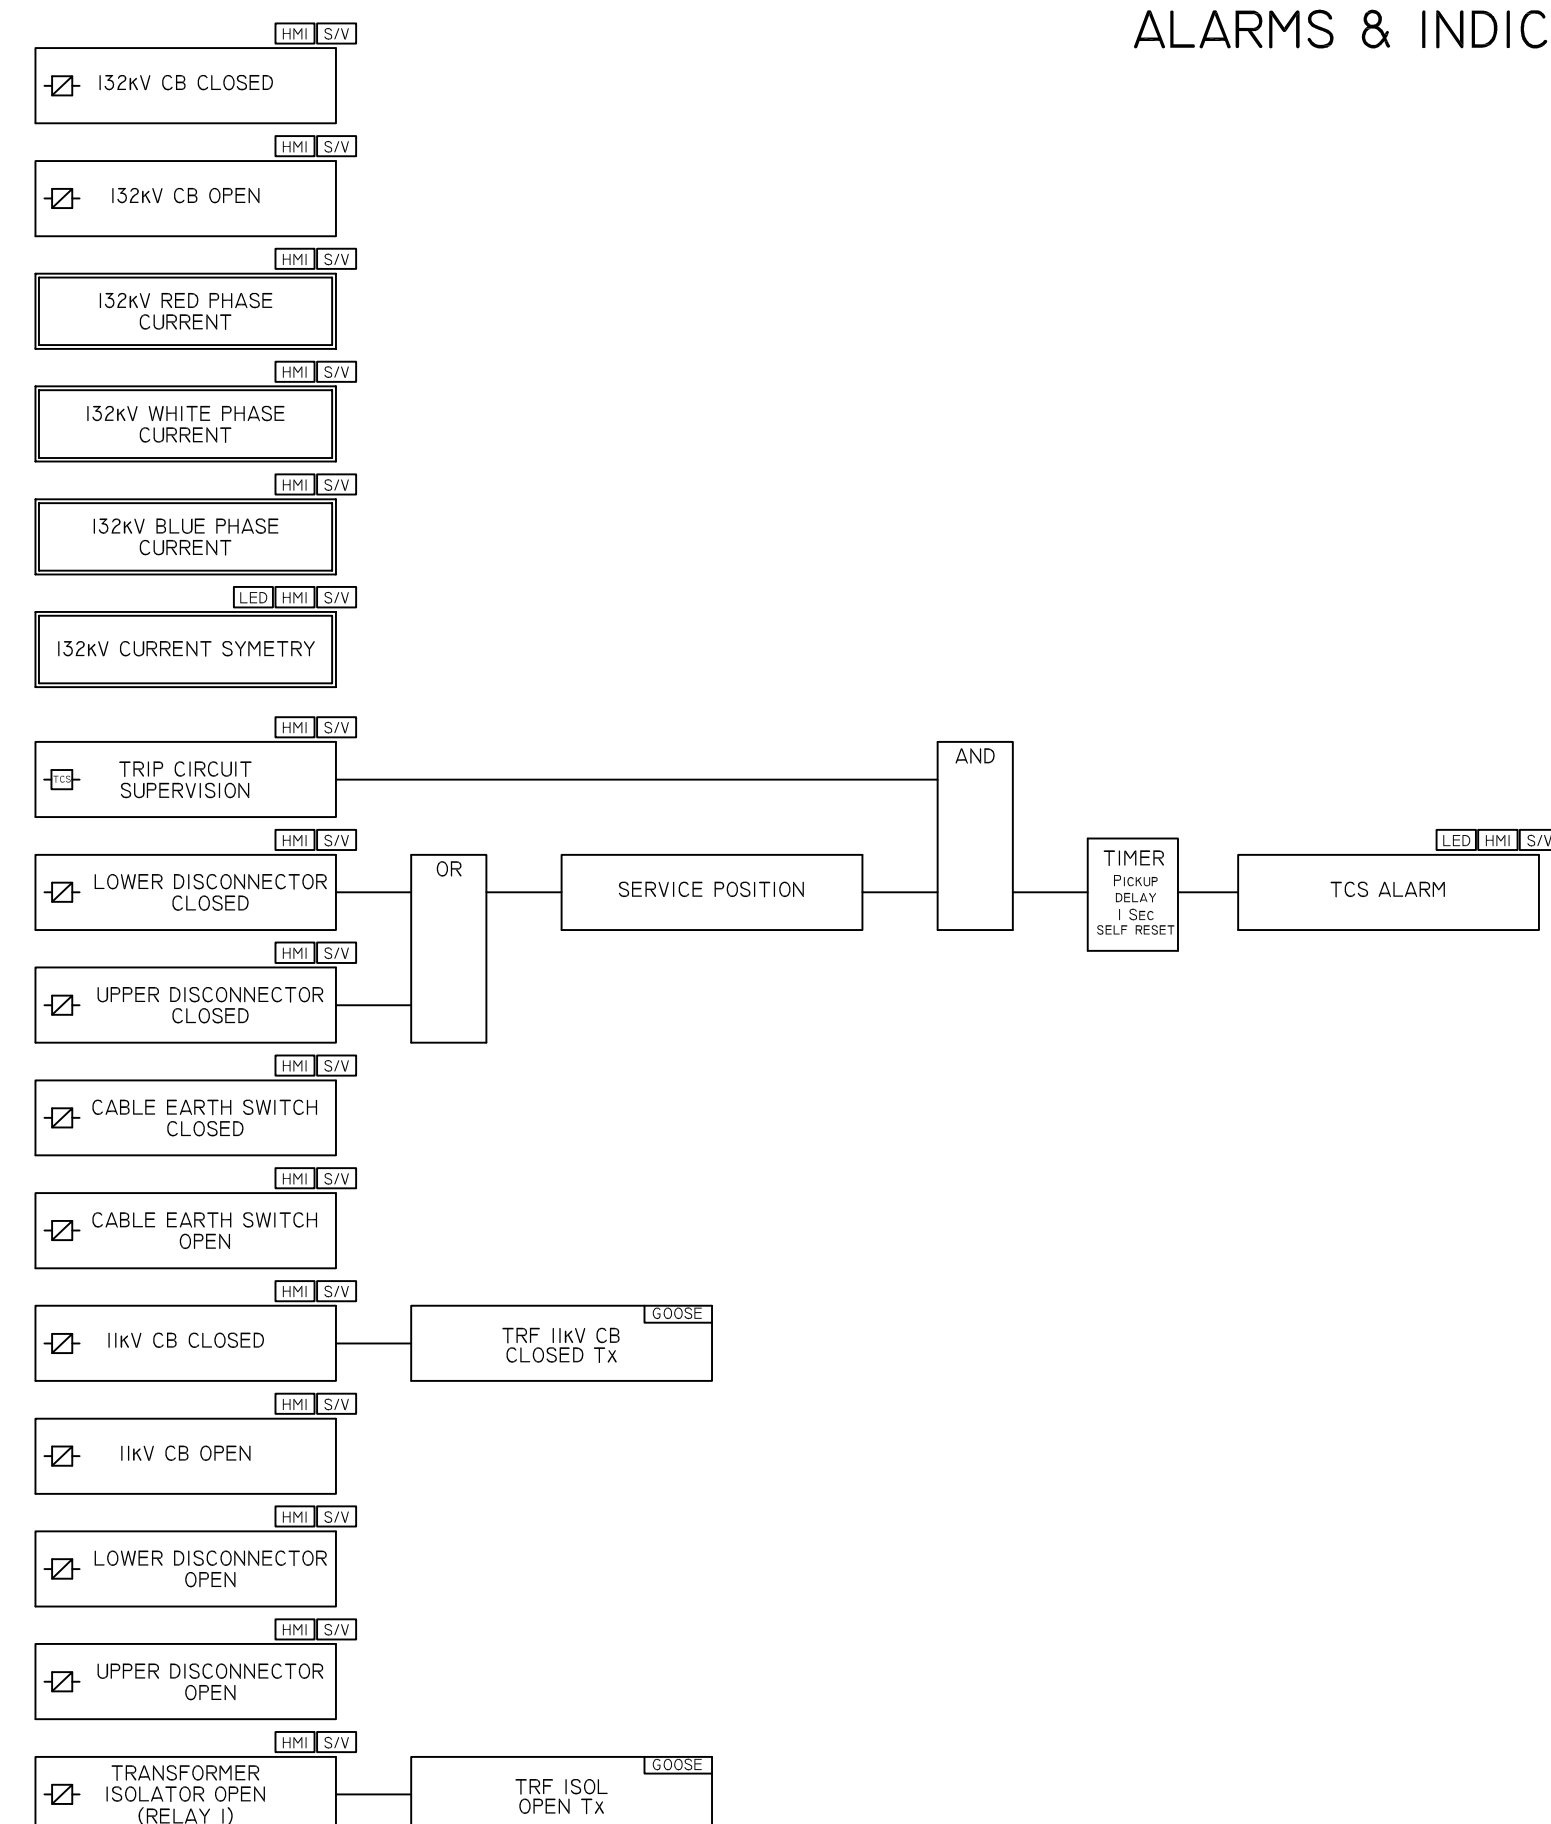
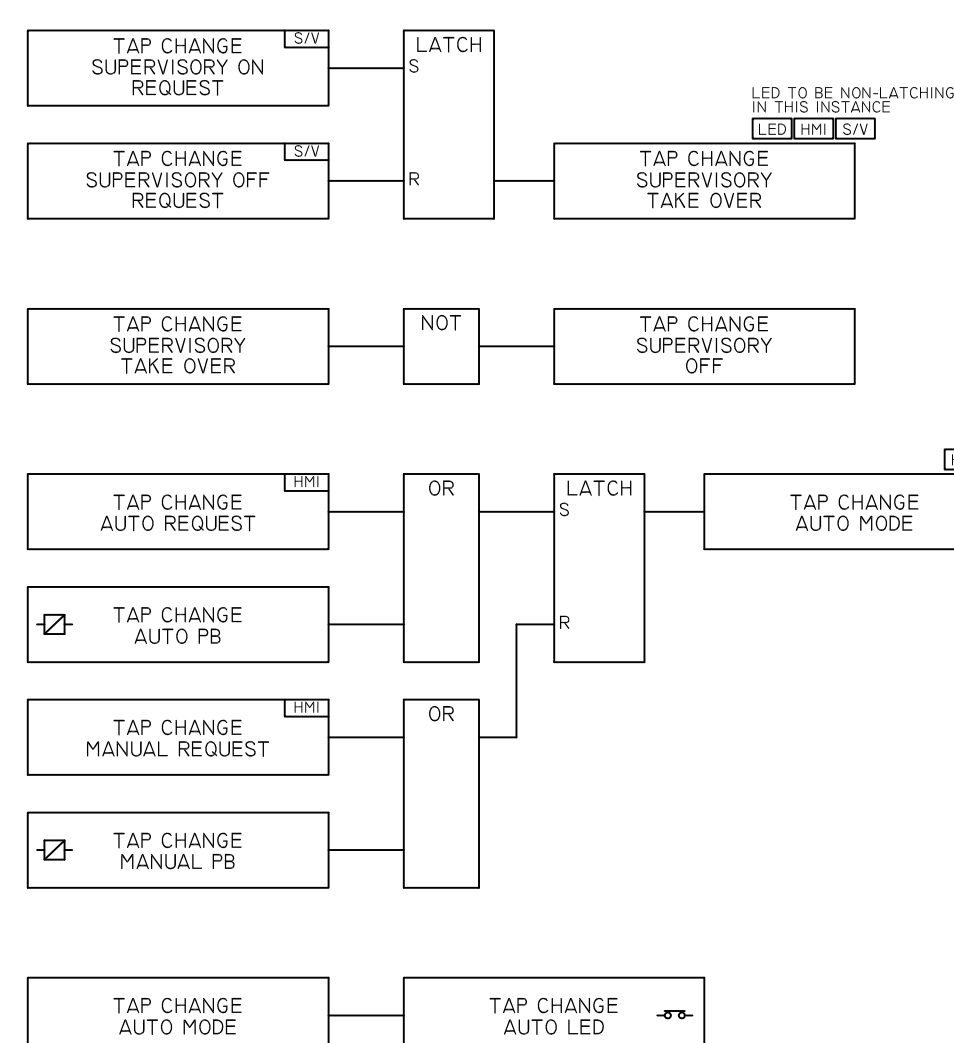
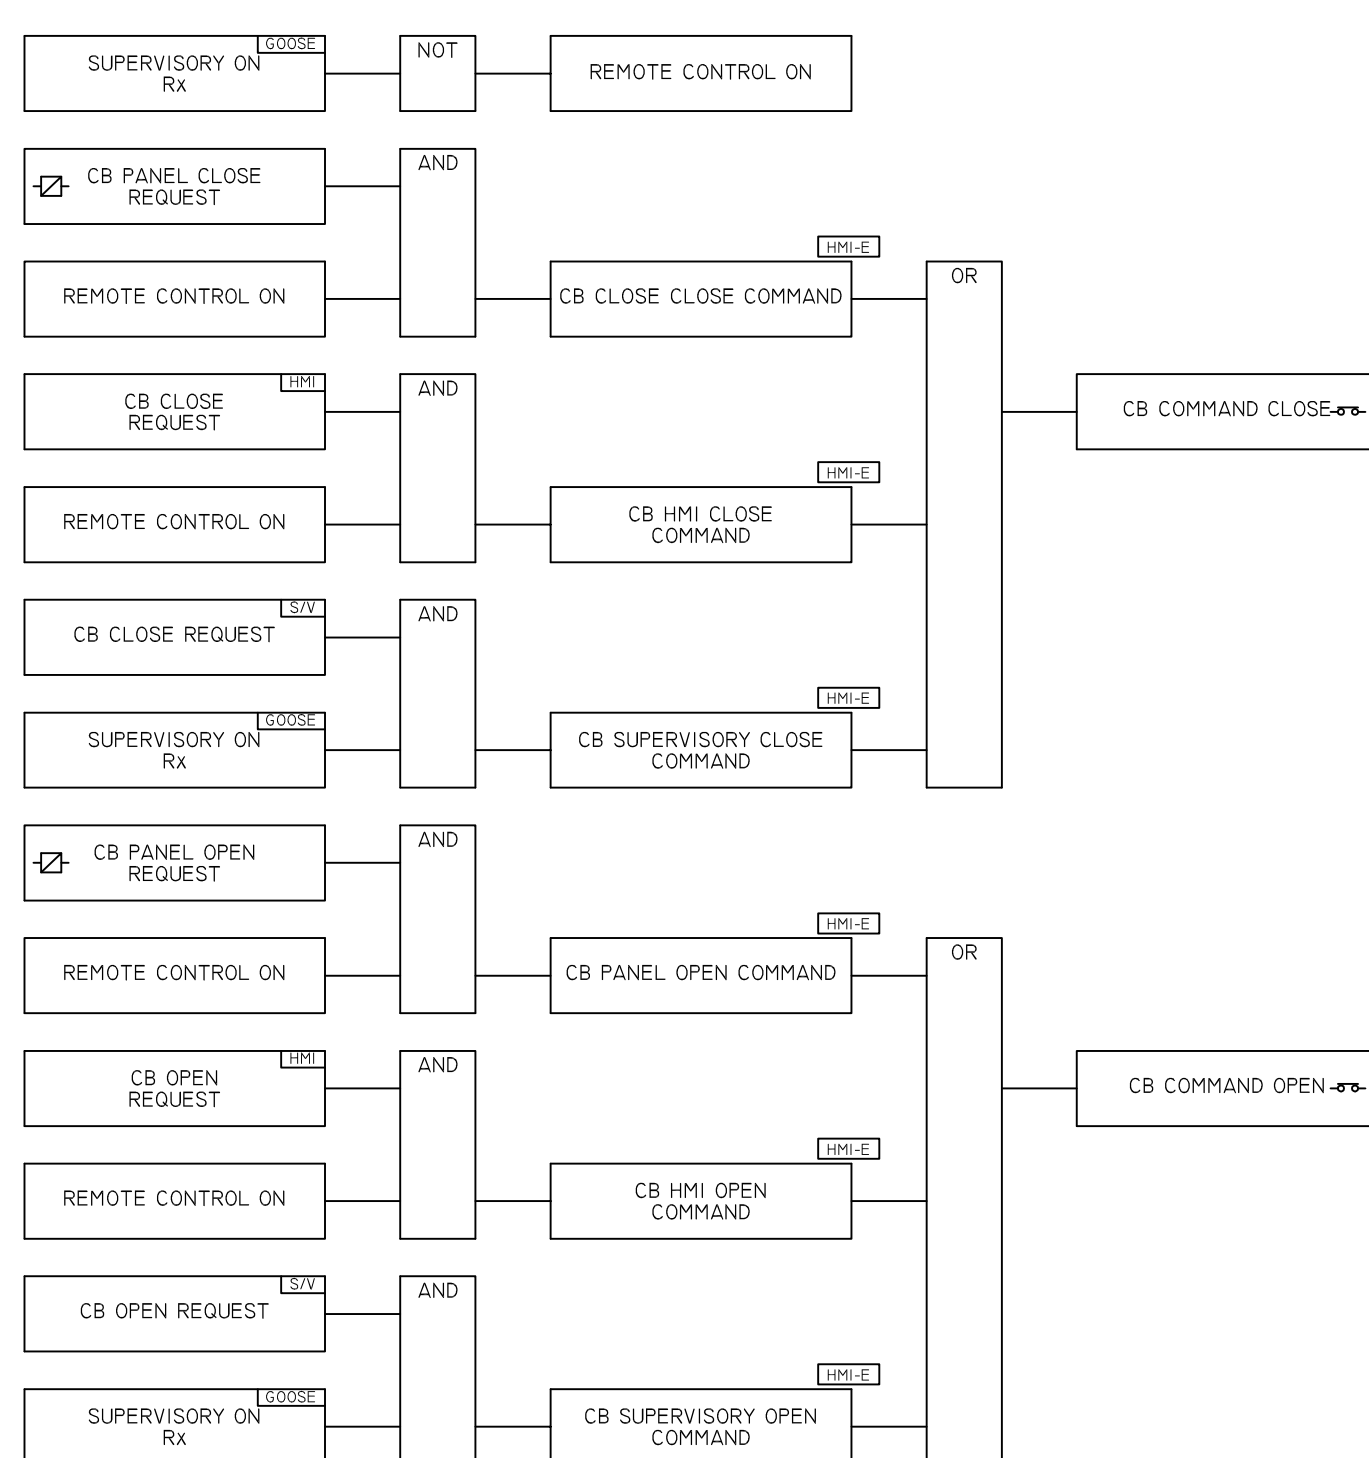
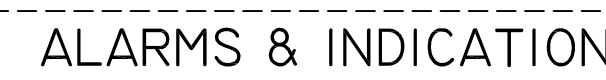


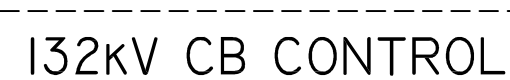

NOTE:
THE PURPOSE OF THIS DRAWING IS TO CLARIFY THE REQUIREMENTS OF THE ASSOCIATED CONTRACT ENQUIRY SPECIFICATION AND THE ISSUE OF THIS WITH THE SPECIFICATION DOES NOT ABSOLVE THE SUCCESSFUL CONTRACTOR FROM HIS NORMAL RESPONSIBILITY TO PROVIDE A SATISFACTORY SCHEME OR SUBMIT DRAWINGS OF SYSTEMS PROPOSED FOR APPROVAL BY THE ENGINEER.

OWNER	J. LAWRENZ				
DATE	15-10-2018				
CHEF MANAGEMENT	REFERENCE DRAWING	REVISION	BY	DATE	
PLANNING OFFICER	ETHEKWINI ELECTRICITY				
ENGINEER	PROPOSED 132/11kV SUBSTATION WITH 132kV GIS				
PLANNING ENGINEER	132/11kV TRANSFORMER PROTECTION				
ENGINEER	& CONTROL LOGIC SCHEMATIC (FIXED PATTERN)				
PLANNING ENGINEER	SCALE	DRAWING NUMBER		REV	
ENGINEER	NTS	TD 70.1			
PLANNING ENGINEER	E. KAMOHARDI SENIOR ENGINEER (P.E. - OPERATIONS)				