




132kV CB CONTROL

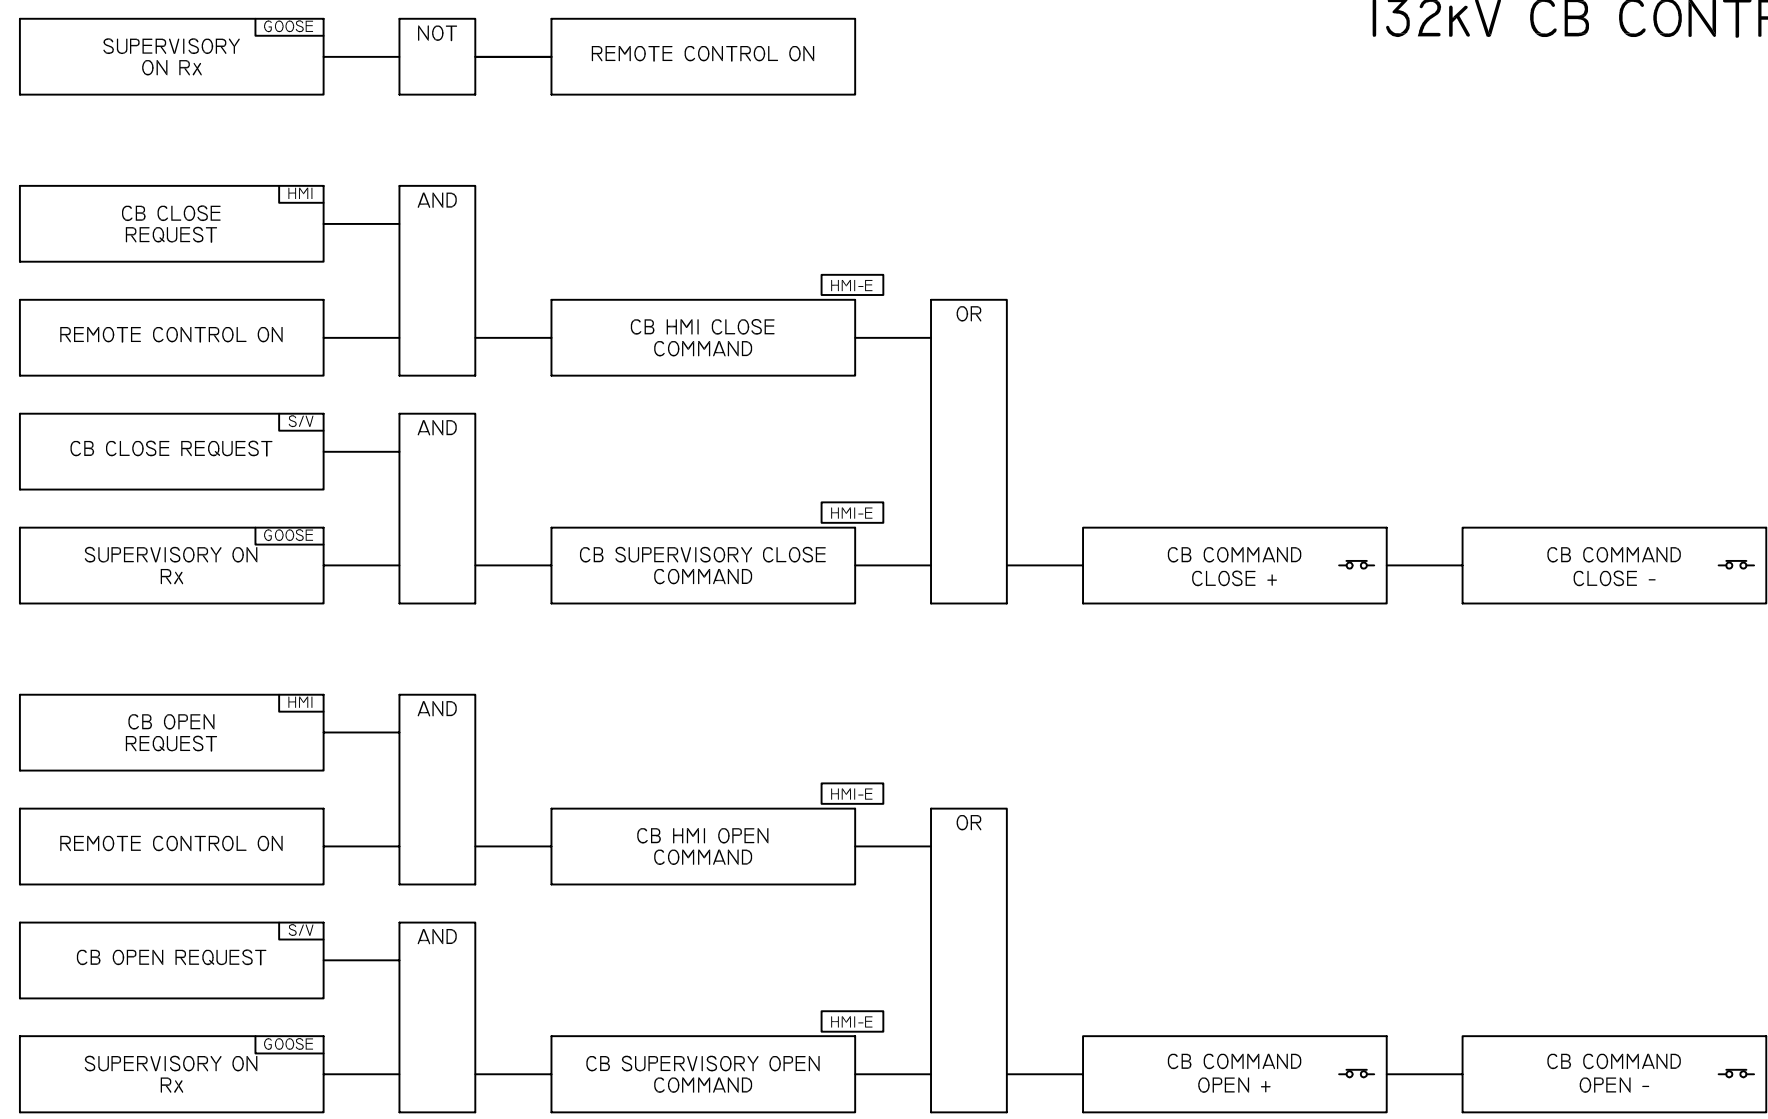


TRIPPING

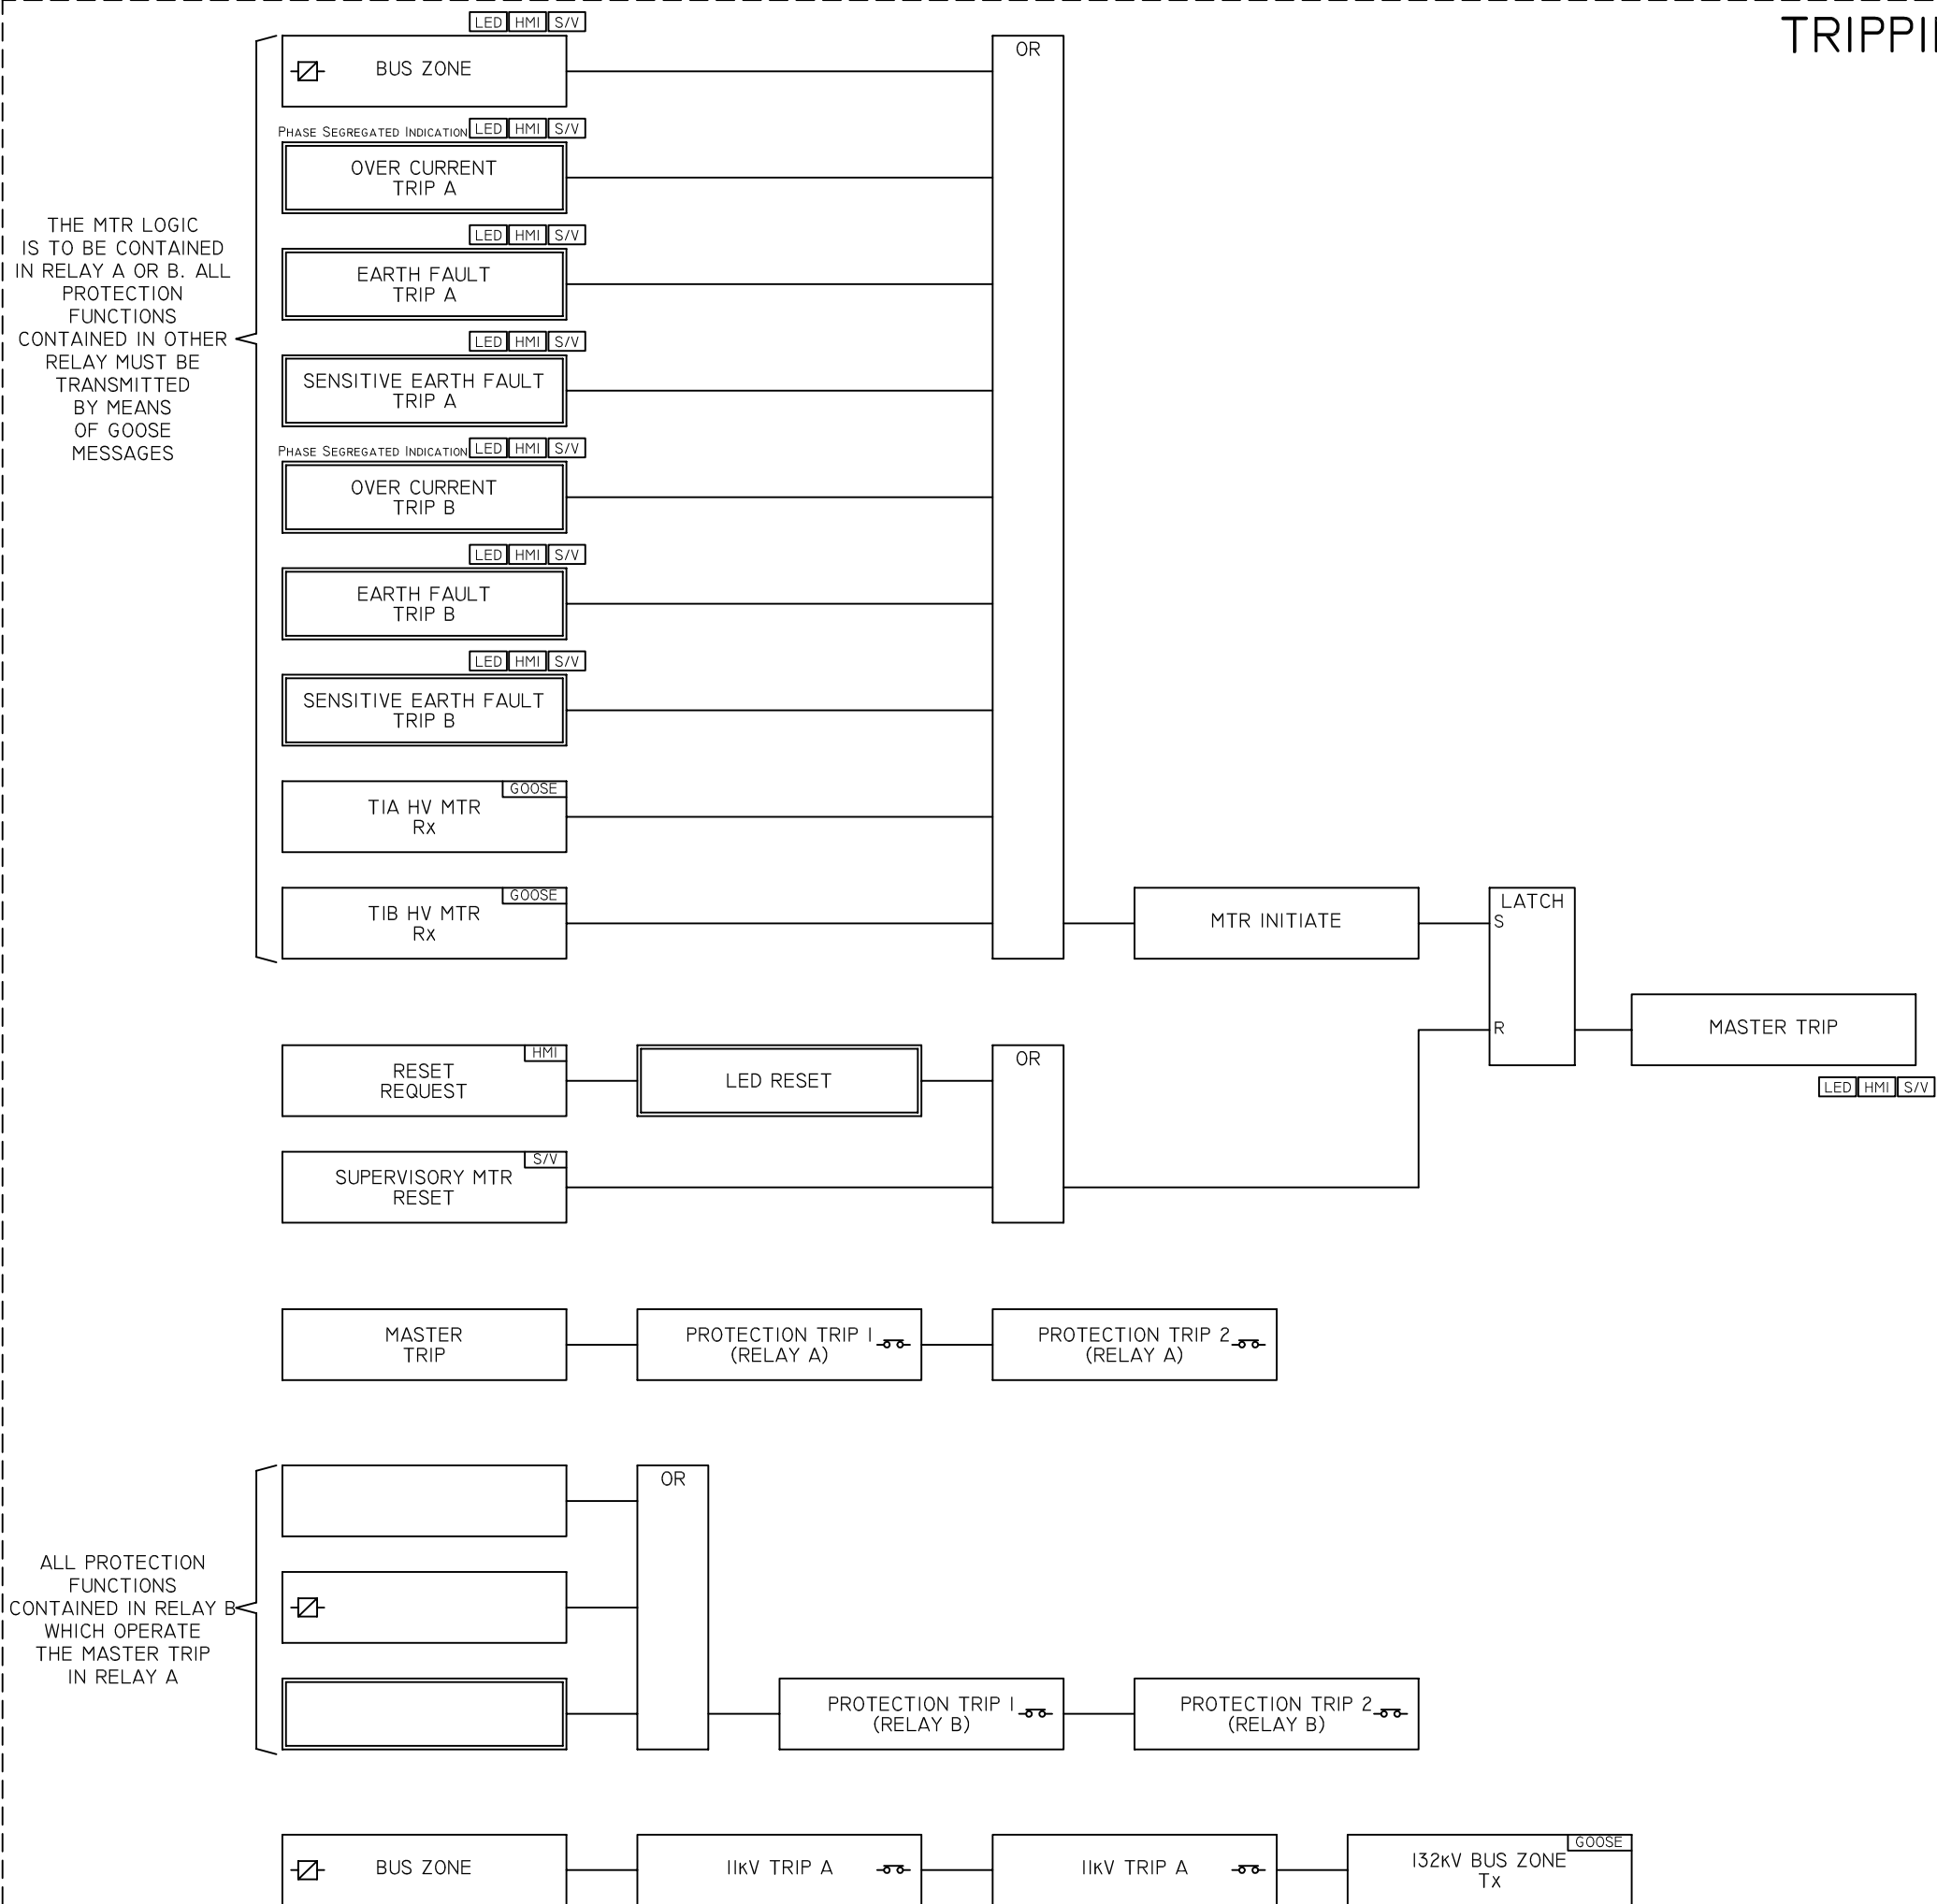


BREAKER FAIL

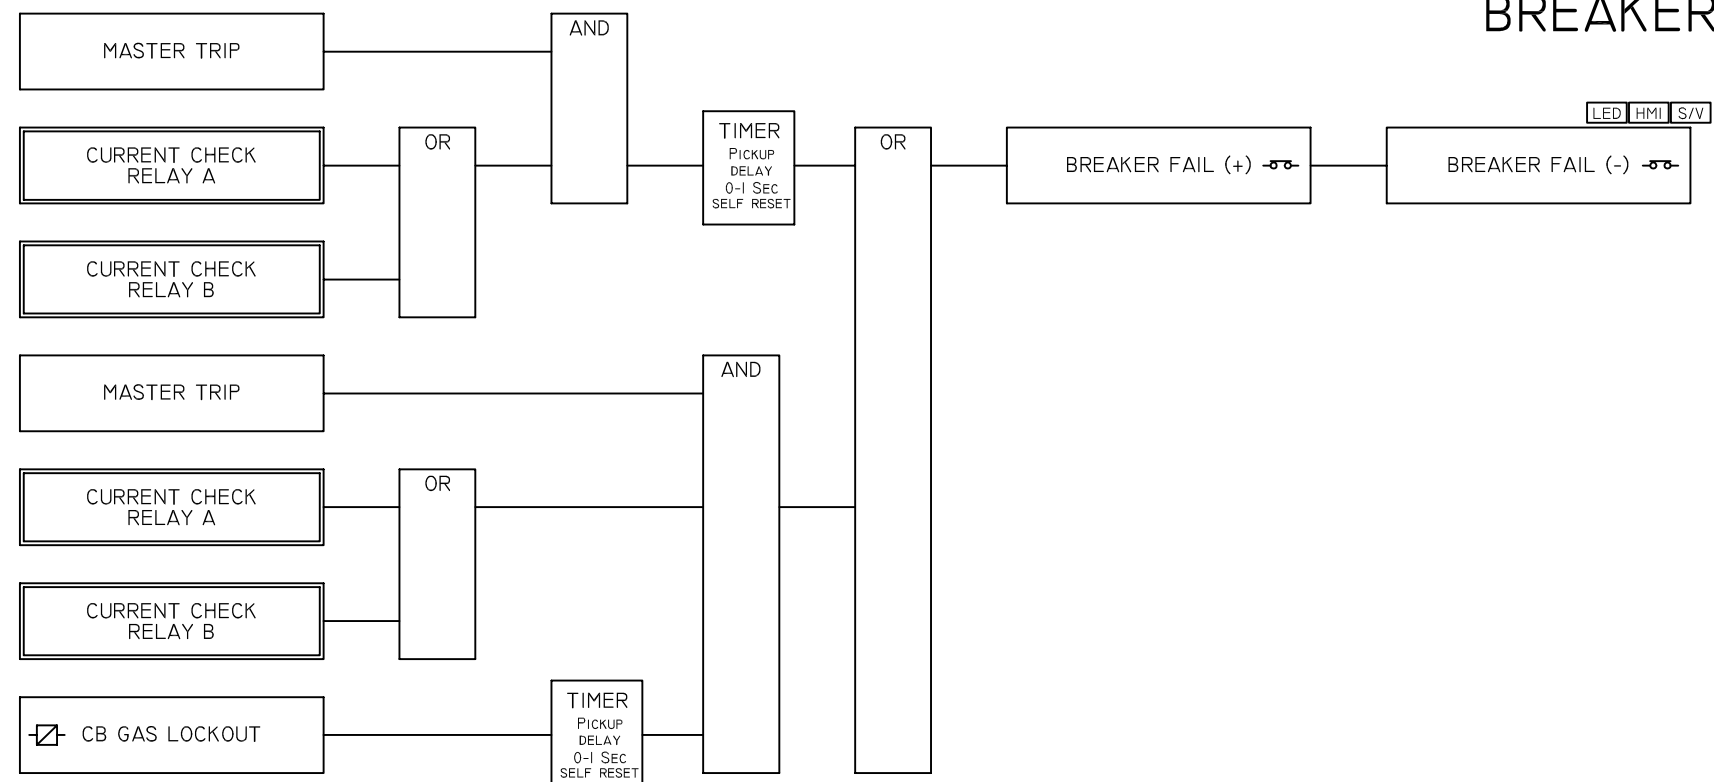


INTERLOCKING

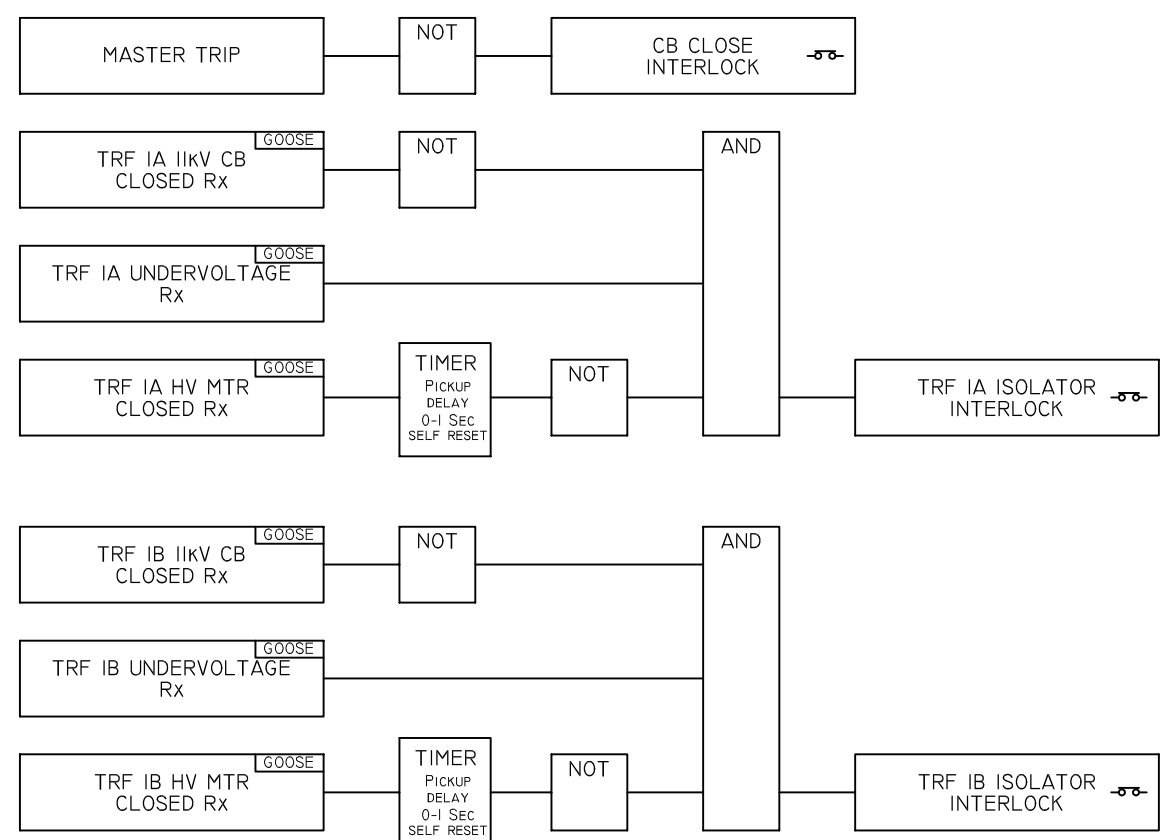


TRANSFORMER ISOLATOR AUTO OPEN

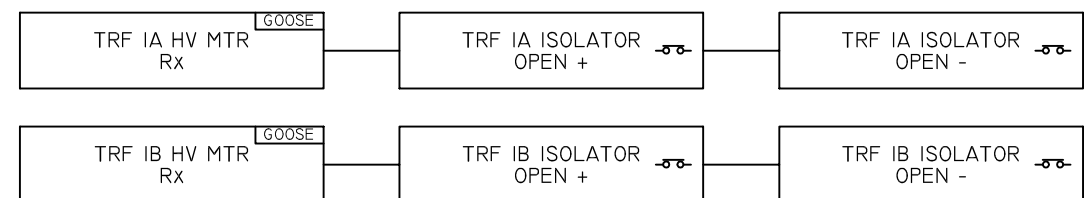

ALARMS & INDICATION

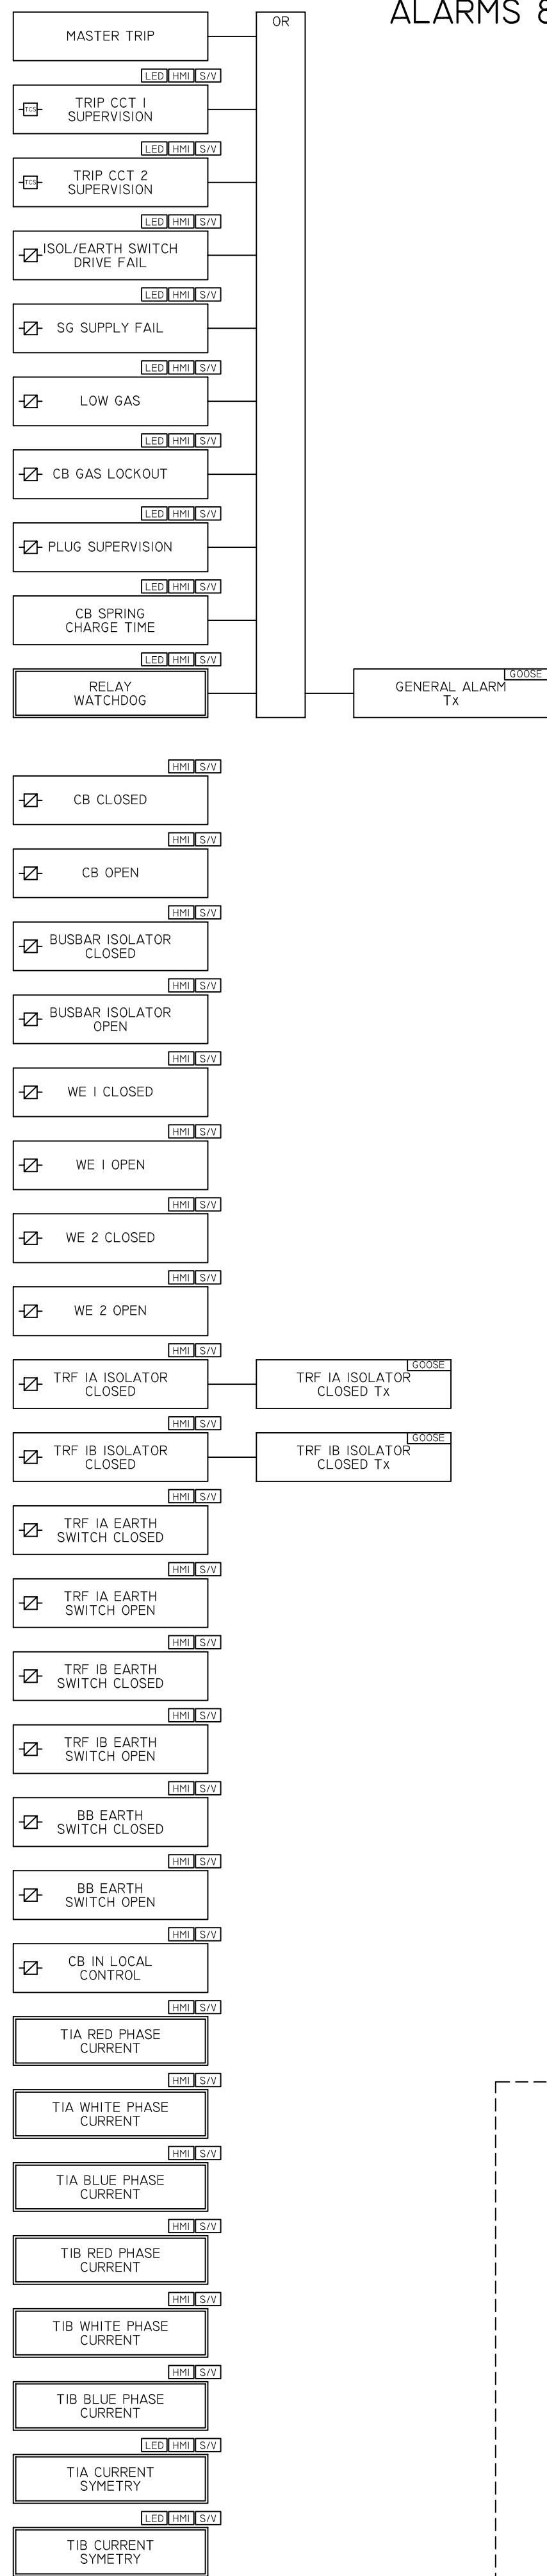

LEGEND

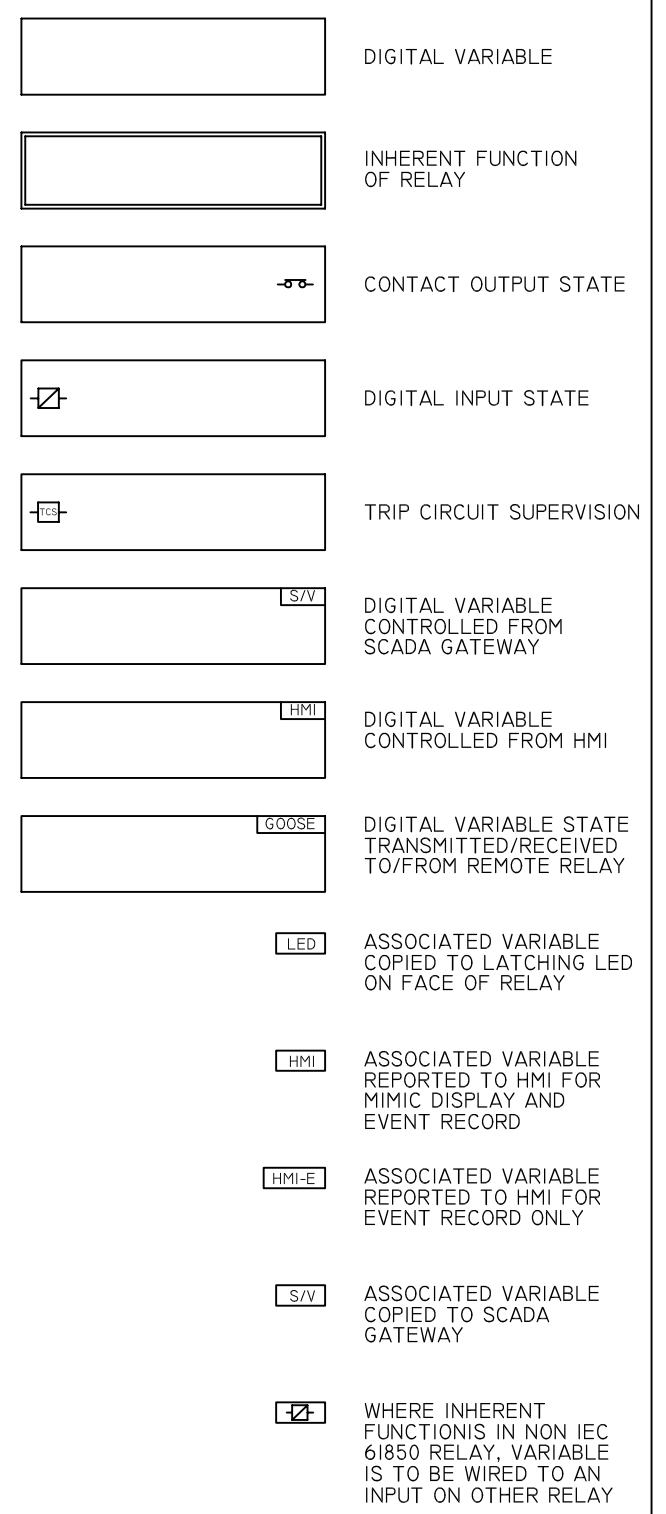

NOTE:
THE PURPOSE OF THIS DRAWING IS TO CLARIFY THE REQUIREMENTS OF THE ASSOCIATED CONTRACT ENQUIRY SPECIFICATION AND THE ISSUE OF THIS WITH THE SPECIFICATION DOES NOT ABSOLVE THE SUCCESSFUL CONTRACTOR FROM HIS NORMAL RESPONSIBILITY TO PROVIDE A SATISFACTORY SCHEME OR SUBMIT DRAWINGS OF SYSTEMS PROPOSED FOR APPROVAL BY THE ENGINEER.

DRAWN	A.J.R.W.				
DATE	25.03.2009				
CHIEF DRAUGHTSPERSON		REFERENCE DRAWINGS:	REVISIONS:	BY:	DATE:
PLANNING OFFICER		ETHEKWINI ELECTRICITY PROPOSED 132/11kV SUBSTATION WITH 132kV GIS			
PROTECTION ENGINEER					
PLANNING ENGINEER					
PROJECTS ENGINEER					
PLANNING MANAGER					
APPROVED	A.J. DOLD	SCALE:	NTS	DRAWING NUMBER:	TD 66
DEPUTY HEAD: H.V. OPERATIONS					