



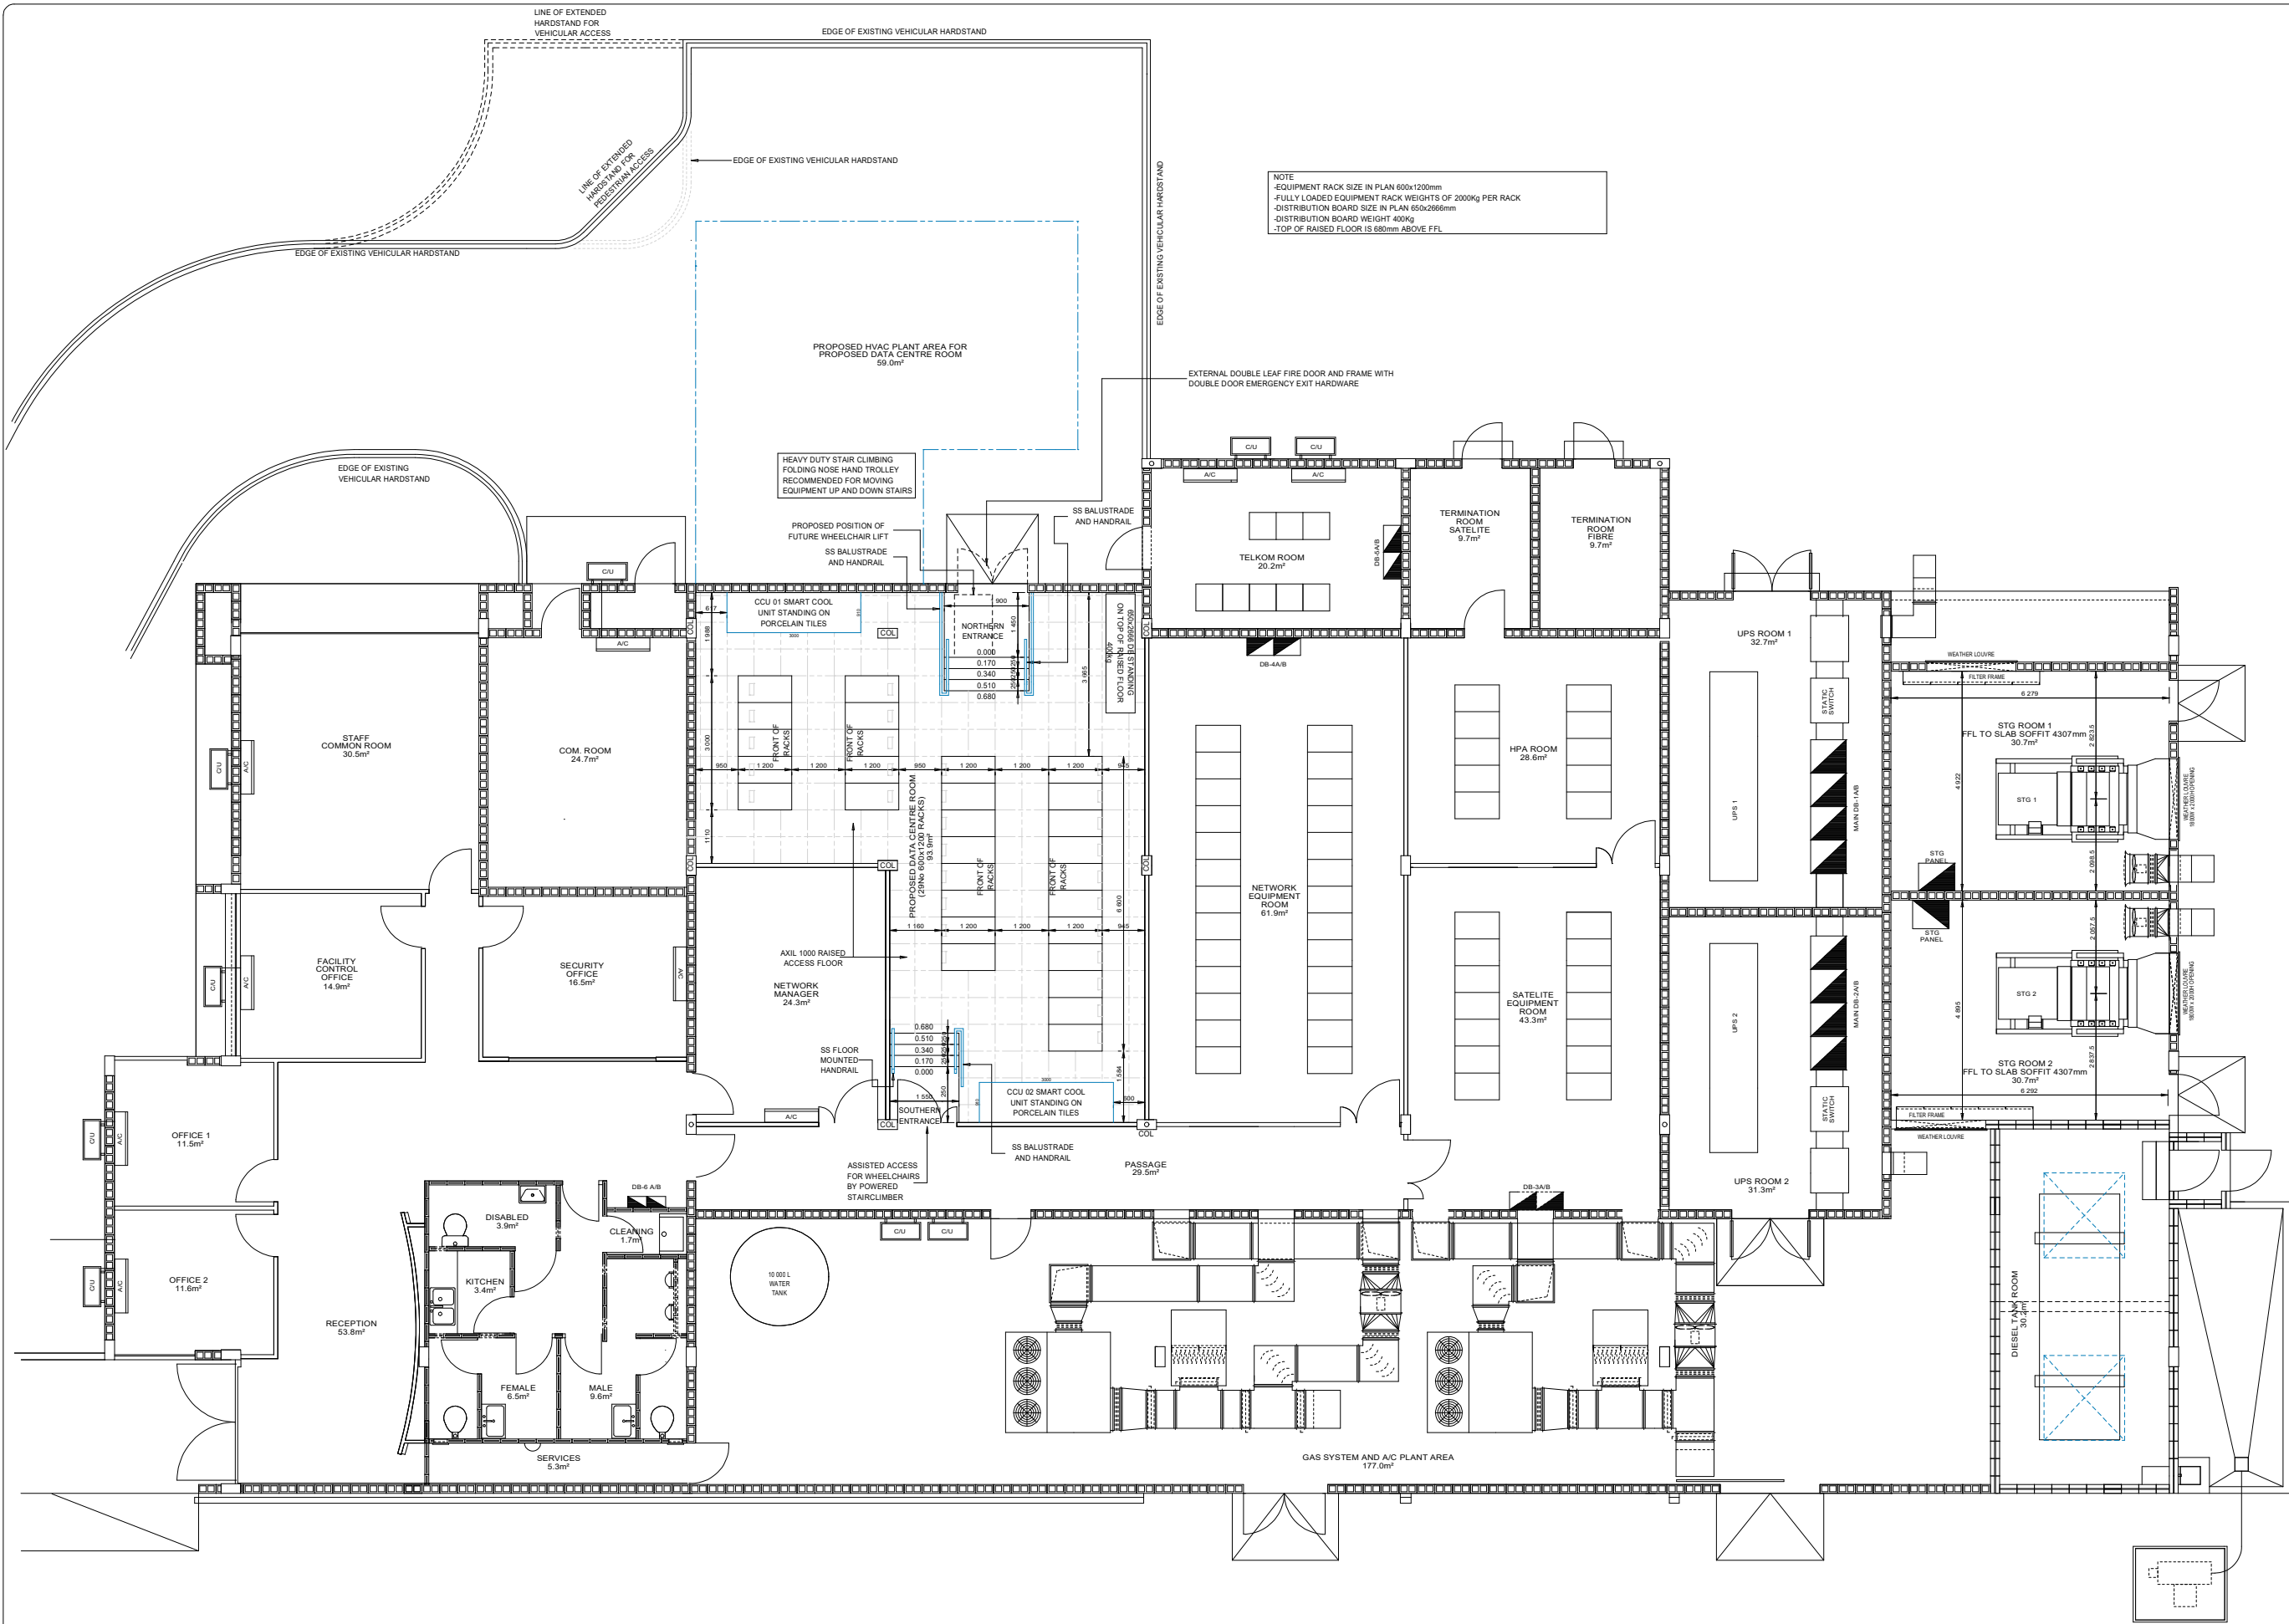

NOTE
-EQUIPMENT RACK SIZE IN PLAN 600x1200mm
-FULLY LOADED EQUIPMENT RACK WEIGHTS OF 2000kg PER RACK
-DISTRIBUTION BOARD SIZE IN PLAN 650x266mm
-DISTRIBUTION BOARD WEIGHT 400kg
-TOP OF RAISED FLOOR IS 680mm ABOVE FFL

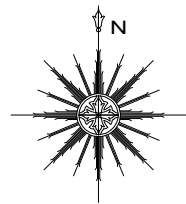

SITE DETAILS			
ALTITUDE	1 700 m		
CO-ORDINATES	S 26°14'36"		
CO-ORDINATES	E 27°59'5"		

WYSIGING BESKRYWING	REVISION	DATE	BY

GENESIS FILE: MASTER PLANS-BUILDINGS: NASREC
STORED AS: M102PROPOSAL 1 REV1

OORSPRONKELIKE GROOTTE: A0
ON ORIGINAL SIZE: CP OORSPRONKELIKE

DO NOT SCALE. USE ONLY FIGURED DIMENSIONS WHICH MUST BE CHECKED ON SITE. MOET WAT OORSPRONKELIKE ALLEENLIK GEBRUIK GEBRUIK WAT OORSPRONKELIKE GAN WOET WAT.

REFERENCE DRAWING: WYSIGINGSTEKENING

SENTECH
connecting You
CIVIL MECH & ELECT ENG.
DRAWING OFFICE
PRIVATE BAG 306 HONEYDEW 2040
(011) 471-4400
(011) 471-4866

JOB TITLE & LOCATION: WERKSTEL & LIGGING

DRAWING TITLE: TEKENINGSTITEL
NASREC
PROPOSED RACK
LAYOUT

SKAAL	DETEKEN	NAGESBEN	GOEDGEKEUR	DATE
1/50	CP	BM	BM	26/08/2024

SCALE	DRAWN	CHECKED	APPROVED	DATE
1/50	CP	BM	BM	26/08/2024

DRAWING N°/TEKENING N°: CP ???
NASREC/FL/100