
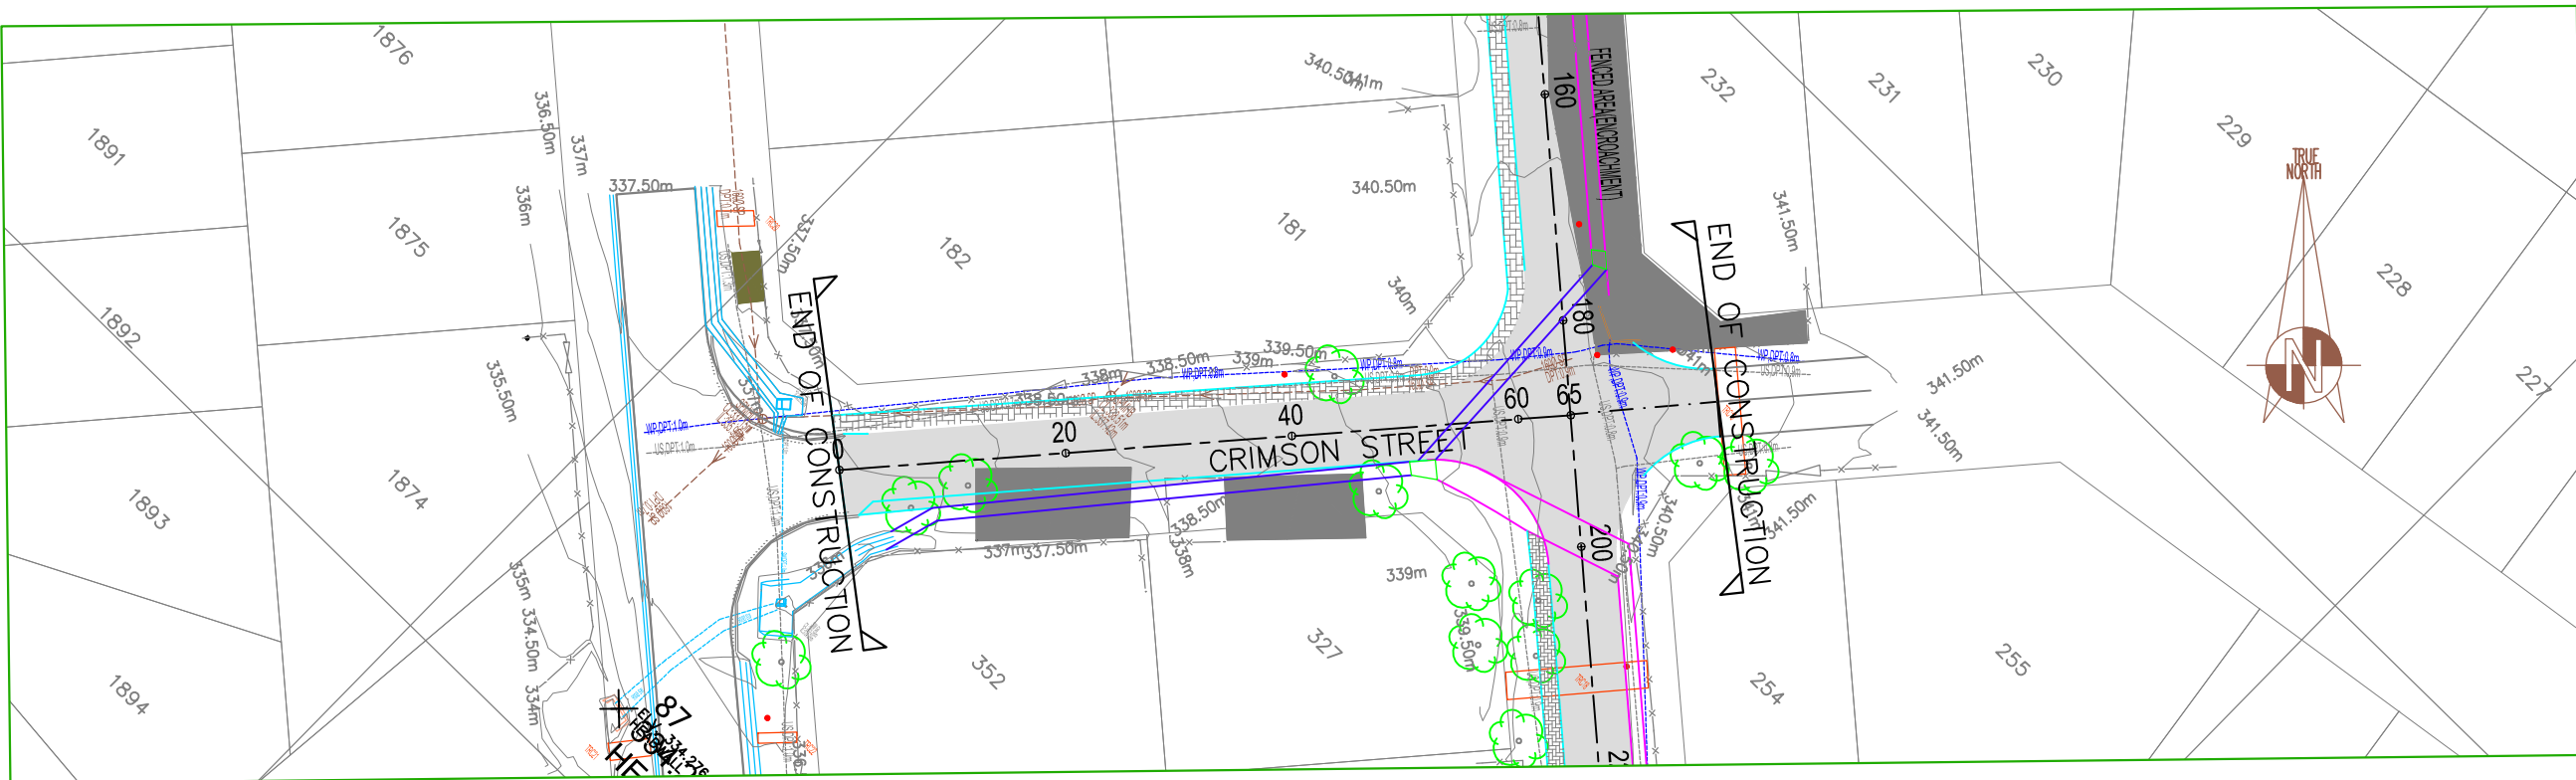


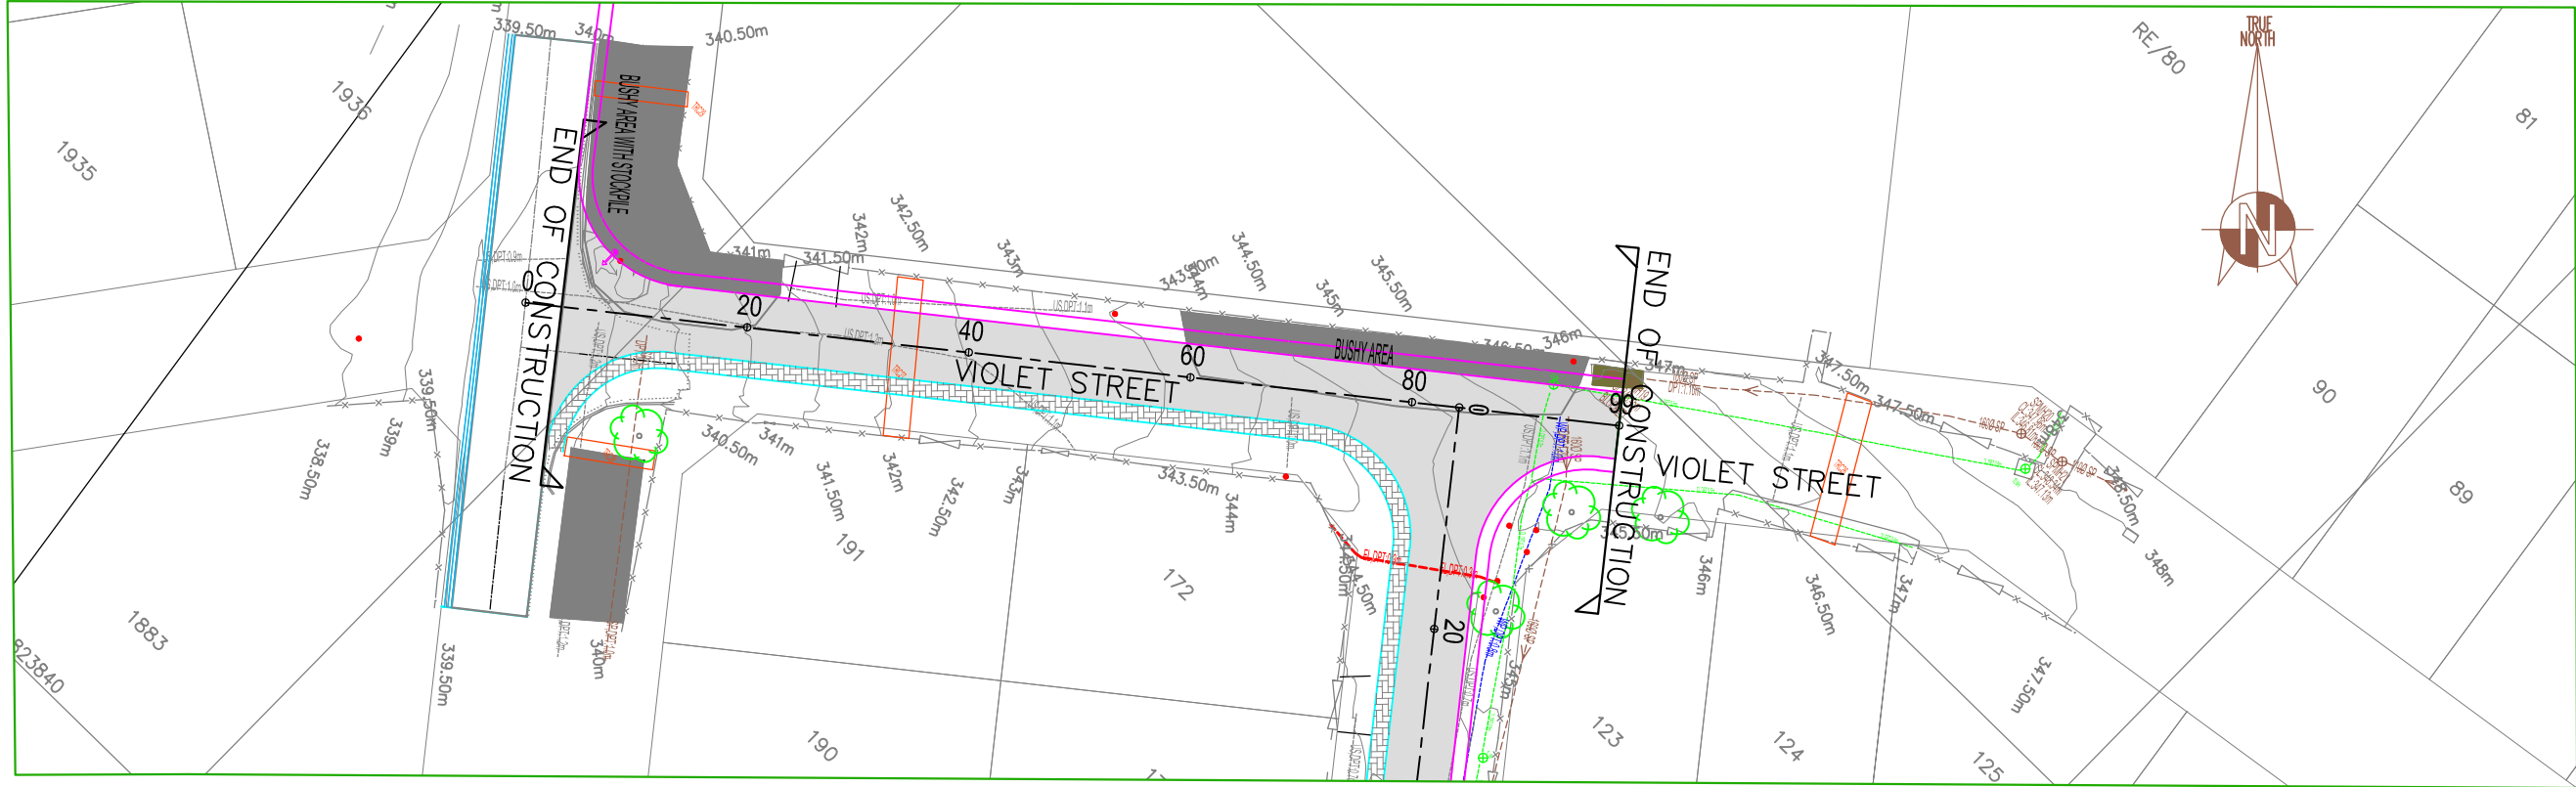


SETTING OUT DATA

NAME	CH	Y	X	DETAILS
START	0.000	-34 670.890	2 823 785.035	L 98.686m

SCALES:
Horizontal 1:1000
Vertical 1:100

DATUM 335.000

VERTICAL PROFILE GRADES	
FINAL DESIGN ROAD LEVELS	LEFT EDGE (HL)
	CENTRE LINE (CL)
	RIGHT EDGE (HR)
GROUND LEVELS ON CL	
SUPERELEVATION	
HORIZONTAL ALIGNMENT	
DISTANCE (m)	

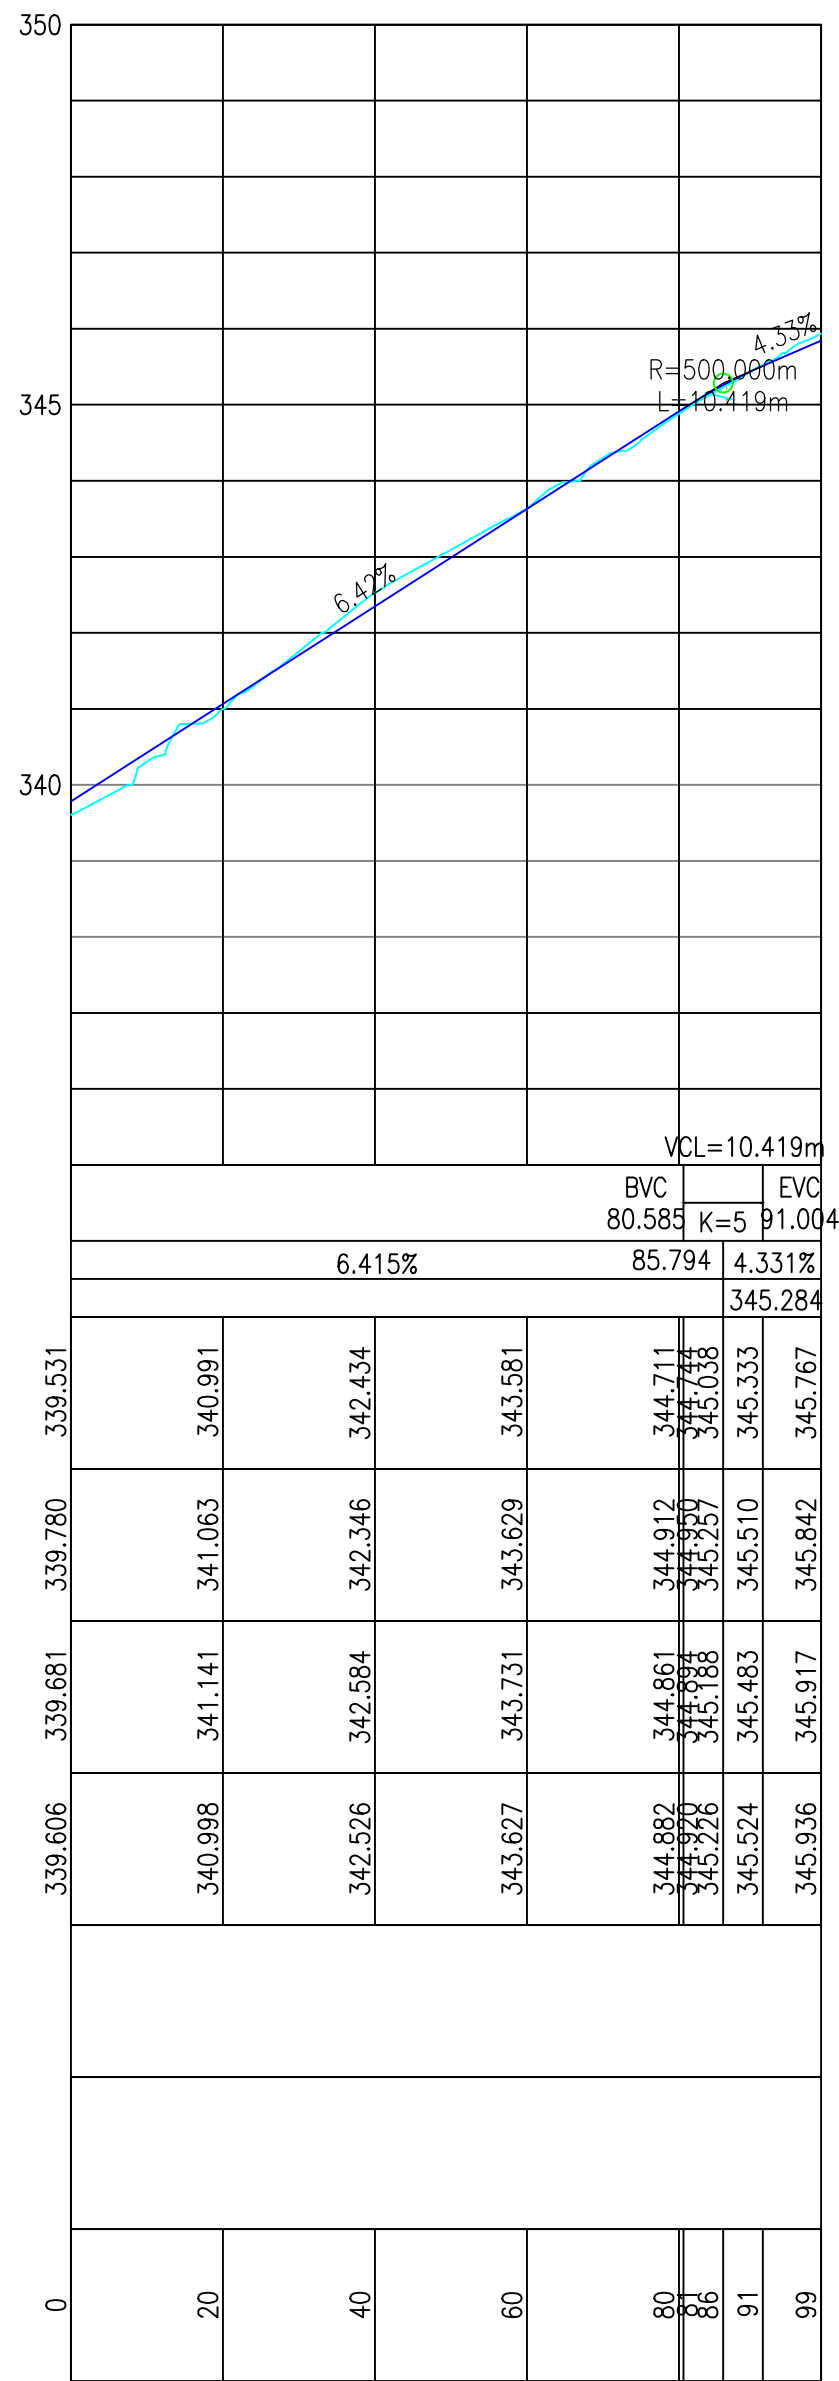

LONGSECTION ALIGNMENT- VIOLET STREET
FROM 0.000 TO 98.686


SETTING OUT DATA

NAME	CH	Y	X	DETAILS
START	0.000	-34 817.431	2 823 923.743	L 64.643m
END	0.000	-34 860.089	2 823 875.174	L 64.643m

SCALES:
Horizontal 1:1000
Vertical 1:100


DATUM 335.000

VERTICAL PROFILE GRADES	
FINAL DESIGN ROAD LEVELS	LEFT EDGE (HL)
	CENTRE LINE (CL)
	RIGHT EDGE (HR)
GROUND LEVELS ON CL	
SUPERELEVATION	
HORIZONTAL ALIGNMENT	
DISTANCE (m)	

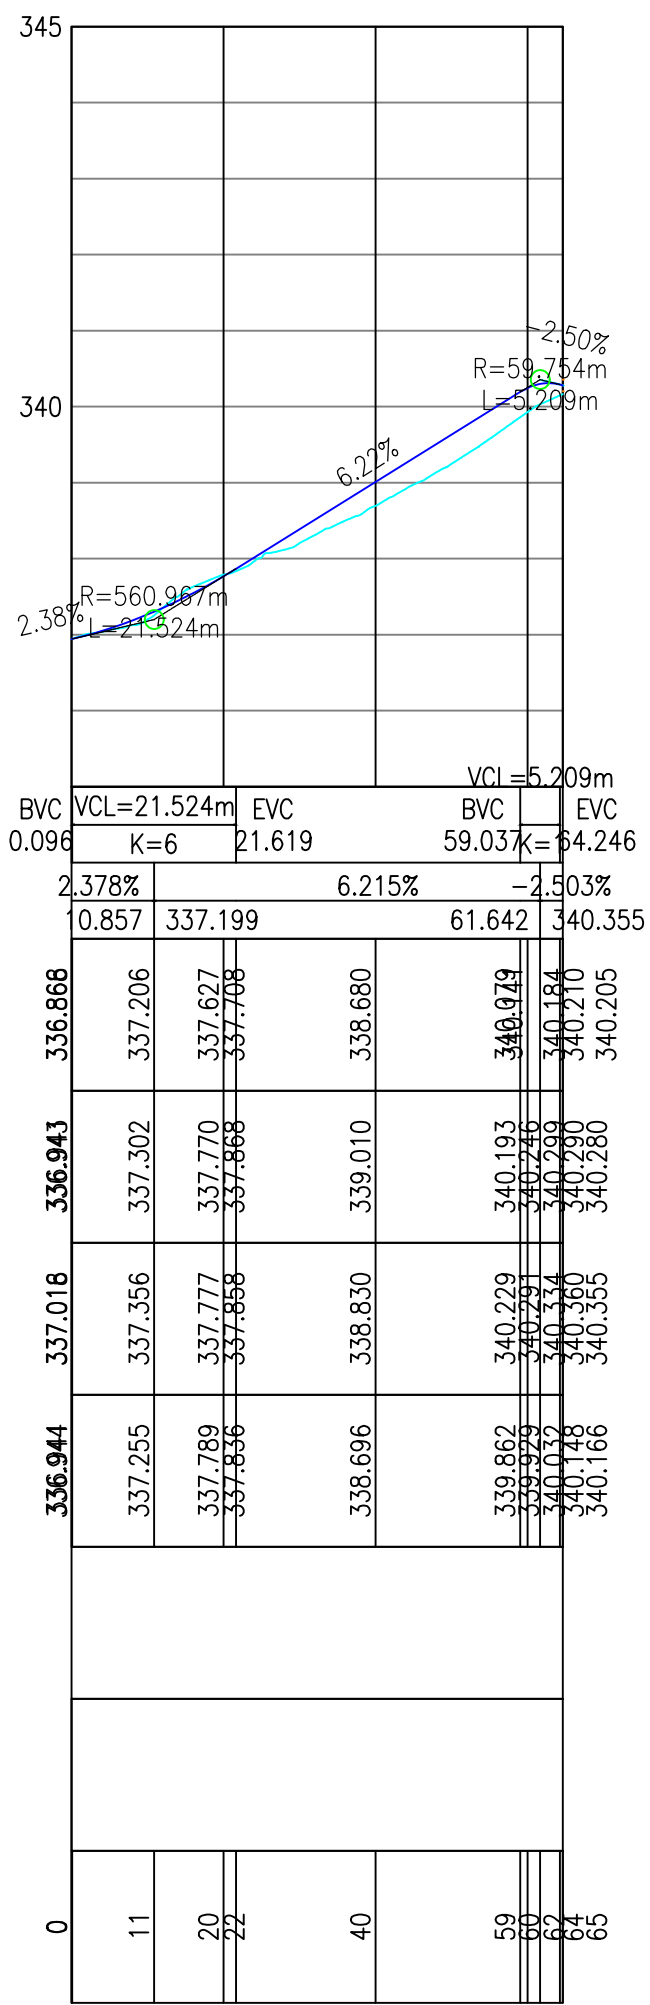

LONGSECTION ALIGNMENT- CRIMSON STREET
FROM 0.000 TO 64.643

CLIENT:

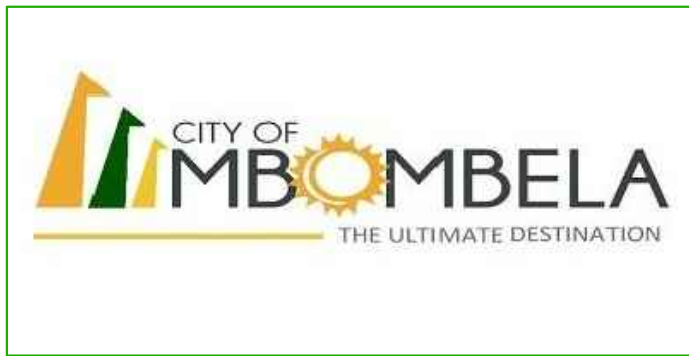

PROJECT:

UPGRADING OF VIOLET STREET- WARD 13
MATSULU, MBOMBELA

WILLIAM SIBANYONI

PR ENG NO: 200970270

SIGNATURE

15/05/2023
DATE

REV	DATE	DESCRIPTION	DRAWN
A	15/05/2023	FOR TENDER	NR

REVISIONS

DRAWN: NR	CHECKED: WS	DESIGNED: CM
SCALES: 1:1000	DATE :DECEMBER 2022	
DRAWING TITLE: VIOLET & CRIMSON STREET-LONGITUDINAL SECTIONS	PROJECT No.: BID 213/2020 XXXI	SIZE : A1
DRAWING No.: KC49-LNG-004	REV No.: A	

CONSULTANTS:



21 JOUBERT STREET,
GLEN MARAIS
KEMPTON PARK 1619
TEL: 011 972 0923
FAX: 086 669 2557 E-MAIL: info@kgalawu.co.za