



MAKHUDUTHAMAGA LOCAL MUNICIPALITY

PROJECT NO: LIM473/Maintenance- Maila Mapitsana /21/22/009

Supply, Maintenance and construction of Maila Mapitsana Cooperative.

ISSUED BY:	PREPARED BY:
<u>Supply Chain Management Unit</u>	<u>Budget & Treasury Department</u>
Ms Sekgoele RM Acting Manager SCM Private Bag X 434 Jane Furse 1085 Tel: 013 265 8607 Fax: 013 265 1975 Email: sekgoeler@makhuduthamaga.gov.za	Mr RM Moganedi Chief Financial Officer Private Bag X 434 Jane Furse 1085 Tel: 013 265 8625 Fax: 013 265 1975 Email: ronaldm@makhuduthamaga.gov.za
NAME OF BIDDER	:
TENDER AMOUNT	:
TEL NUMBER	:
FAX NUMBER	:
EMAIL ADDRESS	:

Contents

The Bid

Part 1: Bidding Procedures		Page
1.1	Bid Notice and Invitation to Bid	03
Part 2: Returnable Documents		
2.1	procedure for Evaluation	05
2.2	List of Returnable Documents	07
Part 3: Agreement and Contract Data		
3.1	Form of Offer and Acceptance	17
Part 4: Pricing Data		
4.1	Pricing Instructions	19
4.2	Scope of work	19
Part 5: Declaration		20
Part 6: MBD9		25



MAKHUDUTHAMAGA LOCAL MUNICIPALITY

Bid notice and invitation to bid

No.	Project No.	Project Description.	Closing Date
1.	LIM473/Maintenance-Maila Mapitsana /21/22/009	Supply, Maintenance and construction of Maila Mapitsana Cooperative.CIDB grading 2GB or Higher	14/10/2021 at 12H00
2.	LIM473/ Universe of life Jewellery /21/22/010	Supply, delivery and installation of safety & security equipment, minerals (100% local content)-SABS compliant. Prices to comply with treasury requirements	14/10/2021 at 12H00
3.	LIM473/rekuketse/21/2 2/011	Supply and delivery of motor and vehicle spares parts for Rekuketse Auto Coop. goods should be delivered from approved dealership.	14/10/2021 at 12H00
4.	LIM4783/Skipbin/21/22/ 012	Supply and delivery of twenty skip bins for Makhuduthamaga municipality	14/10/2021 at 12H00

There is no compulsory briefing.

The employer is Makhuduthamaga Local Municipality represented by the Municipal Manager.

Bid documents will be obtainable from Makhuduthamaga Local Municipal offices from 1st of October 2021 (**Mon-Fri from 08:00-16:30**) from the cashier "s office at a non-refundable deposit of **R560.00 per document** payable in cash or bank guaranteed cheque for the project or be downloaded from www.etenders.gov.za . **at no cost** .

Completed and signed tender documents must be sealed in an envelope and marked with the relevant project number and project description and be deposited in the tender box at Makhuduthamaga Local Municipality Offices in Jane Furse before the closing date and time.

The municipality shall adjudicate and award bids in accordance with the Preferential Procurement Policy Framework Act, 5/2000 and the revised regulation April 2017 on 80/20 points system where 80 points are for the price and 20 points for **B-BBEE** according to the said legislation. Bids will remain valid for **90 (ninety) days after the closing date** .

The lowest or any tender will not necessarily be accepted and the municipality reserves the right not to consider any tender not fully completed. Tenderers are required to initial each page of the tender document and sign where necessary.

For enquiries contact:

Supply Chain Unit : Ms Sekgoele R - 013 265 8607
Planning Unit : Mr AP Thabela - 013 265 8600

Ms MN RAMPEDI :MUNICIPAL MANAGER, PRIVATE BAG X 434 ,JANEFURSE 1085

Supply, Maintenance and construction of Maila Mapitsana Cooperative.

Bid offers will only be accepted if the bidder is free of any common conflict of interest with the Makhuduthamaga Local Municipality.

2. Bid Data

2.2.1. The employer is **MAKHUDUTHAMAGA LOCAL MUNICIPALITY**

2.2.2 The bid documents issued by the employer comprise:

- Bid notice and invitation to bid
- Bid data
- List of returnable documents
- Form of offer and acceptance
- Pricing instructions
- Specification

2.2.3 The employer's agent is the Municipal manager.

Tel: (013) 265 8600

Fax: (013) 265 1975

2.2.4 Only Bidders who are registered with central supplier database (CSD) will be considered.

2.2.5 The arrangements for a compulsory clarification meeting are as stated in the Bid Notice and Invitation to Bid.

2.2.6 If a bidder wishes to submit an alternative bid offer, the only criteria permitted for such alternative bid offer is that it demonstrably enables the Employer's objectives for the services as stated in the Scope of Work to be achieved.

2.2.7 All parts of each bid offer communicated on paper shall be submitted as the original.

2.2.8 The employer's address for delivery of bid offers and identification details to be shown on each bid offer package is:

**BID BOX (TENDER BOX)
MAKHUDUTHAMAGA LOCAL MUNICIPALITY
GROBLERSDAL ROAD
JANE FURSE**

- 2.2.9 The closing time for submission of bid offers is as stated in the Bid Notice and Invitation to Bid.
- 2.2.10 Telephonic, telegraphic, telex, facsimile or e-mailed bid offers will not be accepted.
- 2.2.11 The bid offer validity period is ninety (90) days.
- 2.2.12 The bidder is required to submit with his/her bid all required documents as listed in the list of returnable documents as part of the eligibility criteria.
- 2.2.13 The Bid/Proposal will be opened immediately after the closing time for bids only to confirm the bidder, at:

**MAKHUDUTHAMAGALOCALMUNICIPALITY
GROBLERSDAL ROAD
JANE FURSE**

- 2.2.14 **The procedure for the evaluation of responsive bids will be on 80/20 points system, where 80 points are for price and 20 points are for B-BBEE**

2.2.15 Bid offers will only be accepted if:

- 2.2.15.1 The bidder has registered with the central supplier database (CSD);
- 2.2.15.2 The bidder or any of its directors is not listed on the Register of Bid Defaulters in terms of the Prevention and Combating of Corrupt Activities Act of 2004 as a person prohibited from doing business with the public sector;
- 2.2.15.3 The bidder has not:
- abused the Employer's Supply Chain Management System;
 - or
 - failed to perform on any previous contract and has been given a written notice to this effect;
- 2.2.15.4 The bidder has completed the Compulsory Enterprise questionnaire and there are no conflicts of interest which may impact on the bidder's ability to perform the contract in the best interests of the employer or potentially compromise the bid process; and
- 2.2.15.5 Proof of municipal rates and taxes for both the company and the directors are attached not older than three months of the closing date of the tender.
- 2.2.15.16 The bidder or any of its directors is not employed by the state.

2. CRITERIA FOR THE AWARDING OF CONTRACTS

According to the Preferential Procurement Framework Act and Regulations a preference point system must be followed:

2.1 The 80/20 Preference Point System

- a) The following formula must be used to calculate the points for price in respect of tenders/procurement with a Rand value equal to, or above R30 000 and up to a Rand value of R50 000 000.00. Organs of state may, however, apply this formula for procurement with a value less than R30 000, if and when appropriate:

$$Ps = 80 \left(1 - \frac{Pt - Pmin}{Pmin} \right)$$

Where

Ps = Points scored for price of tender under consideration

Pt = Rand value offer tender consideration

Pmin = Rand value of lowest acceptable tender

- b) A maximum of 20 points will be awarded to a tenderer according to the B-BBEE verification level certificate.
- c) The points scored by a tender in respect of the goals contemplated in sub-regulation (2) must be added to the points scored for price.
- d) Only the tender with the highest number of points scored will be selected.

2.3.

Award of contract to bids not scoring the highest number of points

- (a) A contract must be awarded to the bidder who scored the highest total number of points in terms of the 80/20 preference point system.
- (b) In exceptional circumstances a contract may, on reasonable and justifiable grounds, be awarded to a bidder that did not score the highest number of points. The reasons for such a decision must be approved and recorded for audit purposes and must be defensible in a court of law.

Evaluation of bids that scored equal points

- (a) In the event that two or more bids have scored equal total points, the successful bid must be the one that scored the highest points for B-BBEE.
- (b) If two or more bids have equal points, including equal preference points for B-BBEE, the successful bid must be the one scoring the highest score for functionality if applicable.
- (c) In the event that two or more bids are equal in all respects, the award must be decided by the drawing of lots.

3.1 List of Returnable Documents

The bidder must complete the following returnable documents:

Returnable schedules required for bid evaluation purposes (This Document)

- Compulsory Enterprise Questionnaire
 - Certificate of authority to sign documents (include for Joint Ventures / Consortia agreement where applicable)
 - record of addenda to bid documents
 - Certificate for Municipal Services and Payments (for both the company, and the director(s)). An affidavit from SAPS must be attached in case of bidders who are not paying rates and taxes e.g. in a rural areas.
 - Authorisation for deduction of outstanding amounts owed to Council
 - Company profile
 - 2GB or higher CIDB certificate
-
- All Pages must be initialized

3.2. Other documents required only for bid evaluation purposes (External Documents)

- Joint venture, consortium agreements (if applicable).
- B-BBEE certificate/sworn affidavit-BBBEE for exempted micro enterprise .(Joint B-BBEE/sworn affidavit-BBBEE for exempted micro enterprise in case of joint ventures)

3.3. Other documents that will be incorporated into the contract

- 2.3.1 Original bid document
- 2.3.2 Addendum – if issued

Note : All copies must be certified
: Use black pen only.
: All correction must be signed by the authorised person.
: Use of correction pen (tippex) is prohibited.
: Failure to adhere any of the above will lead to automatic disqualification

Record of Addendum to Bid Documents

We confirm that the following communications received from the Employer before the submission of this bid offer, amending the bid documents, have been taken into account in this bid offer:

	Date	Title or Details
1.		
2.		
3.		
4.		
5.		
6.		
7.		
8.		

Attached additional pages if more space is required.

Signed _____ Date _____

Name _____ Position _____

Bidder _____

4. Compulsory Enterprise Questionnaire

The following particulars must be furnished. In the case of a joint venture, **separate** enterprise questionnaires in respect of each partner must be completed and submitted.

Section 1: Name of enterprise:

Section 2: VAT Registration number, if any:

Section 3: Particulars of sole proprietors and partners in partnerships
Name* **Identity Number*** **Personal income tax number***

*Complete only if sole proprietor or partnership and attach separate page if more than 3 partners

Section 5: Particulars of companies and close corporations

Company registration number

Close corporation number

Tax reference number

Section 6: Record in the service of the state

Indicate by marking the relevant boxes with a cross, if any sole proprietor, partner in a partnership or director, manger, principal shareholder or stakeholder in a company or close corporation is currently or has been within the last 12 months in the service of any of the following:

- | | |
|--|--|
| ☐ a member of any municipal council | ☐ an employee of any provincial department, national or provincial public entity or constitutional institution within the meaning of the Public Finance Management Act, (Act 1 of 1999) |
| ☐ a member of any provincial legislature, | ☐ a member of an accounting authority of any national or provincial public entity |
| ☐ a member of the National Assembly or the National Council of Province | ☐ an employee of parliament or a provincial legislature |
| ☐ a member of the board of directors of any municipal entity | |
| ☐ an official of any municipality or municipal entity | |

If any of the above boxes are marked, disclose the following:

Name of sole proprietor, partner, director, manager, principal shareholder or stakeholder	Name of institution, public office, board or organ of state and position held	Status of service (tick appropriate column)	
		Current	Within last 12 months

*insert separate page if necessary

Section 7: Record of spouses, children and parents in the service of the state

Indicate by marking the relevant boxes with a cross, if any spouse, child or parent of a sole proprietor, partner in a partnership or director, manager, principal stakeholder or stakeholder in a company or close corporation is currently or has been within the last 12 months been in the service of any of the following:

- | | |
|--|--|
| ☐ a member of any municipal council | ☐ an employee of any provincial department, national or provincial public entity or constitutional institution within the meaning of the Public Finance Management Act, (Act 1 of 1999) |
| ☐ a member of any provincial legislature, | ☐ a member of an accounting authority of any national or provincial public entity |
| ☐ a member of the National Assembly or the National Council of Province | ☐ an employee of parliament or a provincial legislature |
| ☐ a member of the board of directors of any municipal entity | |
| ☐ an official of any municipality or municipal entity | |

Name of spouse, child or parent	Name of institution, public office, board or organ of state and position held	Status of service (tick appropriate column)	
			Within last 12 months

*insert separate page if necessary

The undersigned, who warrants that he / she is duly authorised to do so on behalf of the enterprise:

- i) authorizes the Employer to obtain a tax clearance certificate from the South African Revenue Services that my / our tax matters are in order;
- ii) confirms that the neither the name of the enterprise or the name of any partner, manager, director or other person, who wholly or partly exercises, or may exercise, control over the enterprise appears on the Register of Bid Defaulters established in terms of the Prevention and Combating of Corrupt Activities Act of 2004;
- iii) confirms that no partner, member, director or other person, who wholly or partly exercises, or may exercise, control over the enterprise appears, has within the last five years been convicted of fraud or corruption;
- iv) confirms that I / we are not associated, linked or involved with any other bidding entities submitting bid offers and have no other relationship with any of the bidders or those responsible for compiling the scope of work that could cause or be interpreted as a conflict of interest; and
- iv) confirms that the contents of this questionnaire are within my personal knowledge and are to the best of my belief both true and correct.

Signed _____ Date _____

Name _____ Position _____

Enterprise Name _____

Certificate of Authority

Indicate the status of the tenderer by ticking the appropriate box hereunder. The tenderer must complete the certificate set out below for the relevant category.

A Company	B Partnership	C Joint Venture	D Sole Proprietor	E Close Corporation

A. Certificate for company

I,....., chairperson of the board of directors of hereby confirm that by resolution of the board (copy attached) taken on20...., Mr/Mrs.....acting in the capacity of.....,was authorised to sign all documents in connection with this tender and any contract resulting from it on behalf of the company.

As witness

1.....
Chairman

2.....
Date

B. Certificate of partnership

We, the undersigned, being the key partners in the business trading as

hereby authorise Mr/Mrs....., acting in the capacity of.....to sign all documents in connection with the tender for Contract.....and any contract resulting from it on our behalf.

NAME	ADDRESS	SIGNATURE	DATE

NOTE: This certificate is to be completed and signed by all of the key partners upon whom rests the direction of the affairs of the Partnership as a whole.

C. Certificate for Joint Venture

We, the undersigned, are submitting this tender offer in Joint Venture and hereby authorise Mr/Mrs....., authorised signatory of the company,

Acting in the capacity of lead partner, to sign all documents in connection with the tender offer for Contract.....and any other contract resulting from it on our behalf.

This authorisation is evidenced by the attached power of attorney signed by legally authorised signatories of all the partners to the Joint Venture.

NAME OF FIRM	ADDRESS	AUTHORISING SIGNATURE, NAME & CAPACITY

D. Certificate for sole proprietor

I,, hereby confirm that I am the sole owner of the business trading as.....

As Witness:

1.....

.....
Signature: Sole owner

2.....

.....
Date

E. Certificate for Close Corporation

We, the undersigned, being the key members in the business trading as.....hereby authorise Mr/Mrs.....

Acting in the capacity of....., to sign all documents in connection with the tender for Contract.....and any contract resulting from it on our behalf.

NAME	ADDRESS	SIGNATURE	DATE

NOTE: This certificate is to be completed and signed by all key members upon who rests the direction of the affairs of the Close Corporation as a whole.

5. CERTIFICATE FOR MUNICIPAL SERVICES AND PAYMENTS

TO: MUNICIPAL MANAGER, MAKHUDUTHAMAGA LOCAL MUNICIPALITY

FROM: _____ (Name of Bidder)

FURTHER DETAILS OF BIDDER(S); DIRECTORS/SHAREHOLDERS/PARTNERS, ETC.

Directors/shareholder s/Partner	Physical address of the Business	Municipal Account No.	Physical residential address of the Director/Shareholder/Part ner	Municipal Account No.

NB: Please attach certified copy (ies) of ID document(s) and proof of payment not older than 3 months

Signatory

Date

Witnesses

1. _____

Full Names

Signature

Date

2. _____

Full Names

Signature

Date

AUTHORISATION FOR DEDUCTION OF OUTSTANDING AMOUNTS OWED TO COUNCIL

TO: MUNICIPAL MANAGER, MAKHUDUTHAMAGA LOCAL MUNICIPALITY

FROM: _____ (Name of the Bidder or Consortium)

I, _____ the undersigned, hereby authorise the Makhuduthamaga Local Municipality to deduct the full amount outstanding by the business organisation/Director/Shareholder/Partner, etc. from the payment that will be made to me.

Signed at _____ Date _____ Month _____ 2021

Print Name: _____

Signature: _____

Thus done and signed for and on behalf of the bidder

Signatory

Date

Witnesses

1. _____

Full Names

Signature

Date

2. _____

Full Names

Signature

Date

6. Supply, Maintenance and construction of Maila Mapitsana Cooperative.

Form of Offer and Acceptance

Offer

The employer, identified in the acceptance signature block, has solicited offers for the **Supply, Maintenance and construction of Maila Mapitsana Cooperative**.

The bidder, identified in the offer signature block, has examined the documents listed in the bid data and addenda thereto as listed in the returnable schedules, and by submitting this offer has accepted the conditions of bid.

By the representative of the bidder, deemed to be duly authorized, signing this part of this form of offer and acceptance, the bidder offers to perform all of the obligations and liabilities of the service provider under the contract including compliance with all its terms and conditions according to their true intent and meaning for an amount to be determined in accordance with the conditions of contract identified in the contract data.

THE OFFERED TOTAL OF THE PRICES INCLUSIVE OF VALUE ADDED TAX IS:

..... (Rands VAT Inclusive / exclusive)

..... (Amount In words)

This offer may be accepted by the employer by signing the acceptance part of this form of offer and acceptance and returning one copy of this document to the bidder before the end of the period of validity stated in the bid data, whereupon the bidder becomes the party named as the Service Provider in the conditions of contract identified in the contract data.

for the bidder

Signature Date

Name

Capacity

(Name and address of organization)

Name and signature of witness

Acceptance

By signing this part of this form of offer and acceptance, the employer identified below accepts the bidder's offer. In consideration thereof, the employer shall pay the service provider the amount due in accordance with the conditions of contract identified in the contract data. Acceptance of the bidder's offer shall form an agreement between the employer and the bidder upon the terms and conditions contained in this agreement and in the contract that is the subject of this agreement.

Notwithstanding anything contained herein, this agreement comes into effect on the date when the bidder receives on fully completed original copy of this document. Unless the bidder (now service provider) within five working days of the date of such receipt notifies the employer in writing of any reason why he cannot accept the contents of this agreement, this agreement shall constitute a binding contract between the parties.

Signature Date

Name

Capacity

for the Makhuduthamaga Local Municipality

.....

.....

.....

Name and Date
signature
of witness

7. Data Provided by the Service Provider

Clause	
7.1	The Service Provider is Address: Telephone: Fax simile:
7.2	The authorized and designated representative of the Service Provider is: Name: The address for receipt of communication is:
7.3	Telephone: Fax simile: Address:

8. Pricing Instructions

1. The Service Provider is required to provide the services in accordance with the Scope of Work. This embraces all things necessary and incidental to complete the work.

9. TERMS OF REFERENCE:

SPECIFICATION

Specification : Supply, Delivery of and/or perform the following activities/items:	Price per unit	Total
Maintenance of project fence (only 2 sides) measuring, 20m side and 195m side of fence at 2.4m height, make use of available usable materials(e.g. 55 heavy duty black steel posts and 14 corner silver posts) but replace mesh wire fence		
Measurement of the depth of the existing borehole, revive the borehole, replacement and installation of borehole water pump		
Drilling of new borehole to the depth of 100m deep, equip the borehole.		
Supply of two(2) water tanks of 5000L each		
Supply of two (2) heavy duty water tank stands with capacity to hold 5000L water tank each		
Supply of 2 X 5Kva Diesel generators		
Construction of sorting hall, strong room, storage room with slab roof and sales room by use of heated clay bricks, wood roof trusses and IBR corrugated zinc (see attached draft plan for details) the structure must be fully fitted with windows, doors, window panes with installation of heavy duty burglar proofs on all windows and exterior doors. Strong room fitted with strong room door		
Supply of 100m black pipe, class 50X30mm		
Demolition of the old heavily cracked structures (buildings).		

• Rechanneling of stream (by use of excavator) at the edge of the project site (river section)		
• Supply of 1X20L sanitizer (70% alcohol based)- PRICE SHOULD BE IN LINE WITH TREASURY REQUIREMENTS		
• Supply of 1 tractor battery (heavy duty battery, Model Case 45 Di)		
Sub total		
VAT		
Total		

MAAA no

10. DURATION OF CONTRACT

This is a once off project.

11. Payments

Payments will be made within thirty days of submission of (Tax) invoice.

SBD 4.

DECLARATION OF INTEREST

1. Any legal person, including persons employed by the state¹, or persons having a kinship with persons employed by the state, including a blood relationship, may make an offer or offers in terms of this invitation to bid (includes a price quotation, advertised competitive bid, limited bid or proposal). In view of possible allegations of favouritism, should the resulting bid, or part thereof, be awarded to persons employed by the state, or to persons connected with or related to them, it is required that the bidder or his/her authorized representative declare his/her position in relation to the evaluating/adjudicating authority where-

- The bidder is employed by the state; and/or
- The legal person on whose behalf the bidding document is signed, has a relationship with persons/ a person who are/is involved in the evaluation and or adjudication of the bid(s), or where it is known that such a relationship exists between the person or persons for or on whose behalf the declarant acts and persons who are involved with the evaluation and or adjudication of the bid.

2. In order to give effect to the above, the following questionnaire must be completed and submitted with the bid.

2.1. Full Name of bidder or his or her representative:.....

2.2. Identity Number:.....

2.3. Position occupied in the Company (director, trustee, shareholder²):.....

2.4. Company registration number:.....

2.5. Tax Reference Number:.....

2.6. VAT Registration Number:.....

2.6.1 The names of all directors/ trustees/ shareholders/ members, their individual identity numbers, tax reference numbers and, if applicable, employee/ persal numbers must be indicated in paragraph 3 below.

1 "State" means –

- a. Any national or provincial department, national or provincial public entity or constitution within the meaning of Public Finance Management Act, 1999 (Act No. 1 of 1999);
- b. Any municipality or municipal entity;
- c. Provincial legislature;

- d. National Assembly or the national Council of provinces; or
- e. Parliament.

2"shareholder" means a person who owns shares in the company and is actively involved in the management of the enterprise or business and exercises control over the enterprise.

2.7. Are you or any person connected with them bidder presently employed by the state? YES ☐ NO ☐

2.7.1. If so, furnish the following particulars:

Name of person / director / trustee/ shareholder/ member:

.....

Name of state institution at which you or person connected to the bidder is employed:

.....

Position occupied in the public institution:

.....

Any other particulars:

.....

.....

.....

2.7.2. If you are presently employed by the state, did you obtain the appropriate authority to undertake remunerative work outside employment in the public sector? YES ☐ NO ☐

2.7.2.1. If yes, did you attached proof of such authority to the bid document? YES ☐ NO ☐

(Note: Failure to submit proof of such authority, where applicable, may result in the disqualification of the bid.

2.7.2.2. If no, furnish reasons for non-submission of such proof:

.....

.....

.....

2.8. Did you or your spouse, or any of the company's directors/ trustees/ YES ☐ NO ☐
shareholders/ members or their spouses conduct business with the
state in the previous twelve months?

2.8.1. If so, furnish particulars:

.....

.....

.....

2.9. Do you, or any person connected with the bidder, have any relationship YES ☐ NO ☐
(family, friend, other) with a person employed by the state and who may
be involved with the evaluation and or adjudication of this bid?

2.9.1. If so, furnish particulars:

.....

.....

.....

2.10. Are you, or any person connected with the bidder, aware of any YES ☐ NO ☐
relationship (family, friend, other) between any other bidder and any person
employed by the state who may be involved with the evaluation and or
adjustment of this bid?

2.10.1. If so, furnish particulars:

.....

.....

.....

2.11. Do you or any of the directors/ trustees/ shareholders/ members of the
company have any interest in any other related companies whether or
not they are bidding for this contract?

2.11.1. If so, furnish particulars:

.....

.....

.....

3.Full details of directors/ trustees/ members/ shareholders.

Full Names	Identity Number	Personal Tax Reference Number	State Employee Number/ Persal Number

3. DECLARATION

I, THE UNDERSIGNED (NAME).....

CERTIFY THAT THE INFORMATION FURNISHED IN PARAGRAPH 2 and 3 ABOVE IS CORRECT.
I ACCEPT THAT THE STATE MAY REJECT THE BID OR ACT AGAINST ME IN TERMS OF PARAGRAPH 23 OF
THE GENERAL CONDITIONS OF CONTRACT SHOULD THIS DECLARATION PROVE TO BE FALSE.

.....
Signature

.....
Date

.....
Position

.....
Name Of Bidder

MBD 9.

CERTIFICATE OF INDEPENDENT BID DETERMINATION

I, the undersigned, in submitting the accompanying bid:

(Bid Number and Description)

in response to the invitation for the bid made by:

(Name of Municipality / Municipal Entity)

do hereby make the following statements that I certify to be true and complete in every respect:

I certify, on behalf of: _____ that:

(Name of Bidder)

1. I have read and I understand the contents of this Certificate;
2. I understand that the accompanying bid will be disqualified if this Certificate is found not to be true and complete in every respect;
3. I am authorized by the bidder to sign this Certificate, and to submit the accompanying bid, on behalf of the bidder;
4. Each person whose signature appears on the accompanying bid has been authorized by the bidder to determine the terms of, and to sign, the bid, on behalf of the bidder;
5. For the purposes of this Certificate and the accompanying bid, I understand that the word "competitor" shall include any individual or organization, other than the bidder, whether or not affiliated with the bidder, who:
 - (a) has been requested to submit a bid in response to this bid invitation;
 - (b) could potentially submit a bid in response to this bid invitation, based on their qualifications, abilities or experience; and
 - (c) provides the same goods and services as the bidder and/or is in the same line of business as the bidder
6. The bidder has arrived at the accompanying bid independently from, and without consultation, communication, agreement or arrangement with any competitor. However communication between partners in a joint venture or consortium³ will not be construed as collusive bidding.

MBD 9.

7. In particular, without limiting the generality of paragraphs 6 above, there has been no consultation, communication, agreement or arrangement with any competitor regarding:
 - (a) prices;
 - (b) geographical area where product or service will be rendered (market allocation)
 - (c) methods, factors or formulas used to calculate prices;
 - (d) the intention or decision to submit or not to submit, a bid;
 - (e) the submission of a bid which does not meet the specifications and conditions of the bid; or
 - (f) bidding with the intention not to win the bid.
8. In addition, there have been no consultations, communications, agreements or

arrangements with any competitor regarding the quality, quantity, specifications and conditions or delivery particulars of the products or services to which this bid invitation relates.

9. The terms of the accompanying bid have not been, and will not be, disclosed by the bidder, directly or indirectly, to any competitor, prior to the date and time of the official bid opening or of the awarding of the contract.

³ **Joint venture or Consortium means an association of persons for the purpose of combining their expertise, property, capital, efforts, skill and knowledge in an activity for the execution of a contract.**

MBD 9

10. I am aware that, in addition and without prejudice to any other remedy provided to combat any restrictive practices related to bids and contracts, bids that are suspicious will be reported to the Competition Commission for investigation and possible imposition of administrative penalties in terms of section 59 of the Competition Act No. 89 of 1998 and or may be reported to the National Prosecuting Authority (NPA) for criminal investigation and or may be restricted from conducting business with the public sector for a period not exceeding ten (10) years in terms of the Prevention and Combating of Corrupt Activities Act No. 12 of 2004 or any other applicable legislation.

.....
Signature

.....
Date

.....
Position

.....
Name of Bidder

MBD1

PART A INVITATION TO BID

YOU ARE HEREBY INVITED TO BID FOR REQUIREMENTS OF THE (NAME OF MUNICIPALITY/ MUNICIPAL ENTITY)					
BID NUMBER:		CLOSING DATE:		CLOSING TIME:	
DESCRIPTION					
THE SUCCESSFUL BIDDER WILL BE REQUIRED TO FILL IN AND SIGN A WRITTEN CONTRACT FORM (MBD7).					
BID RESPONSE DOCUMENTS MAY BE DEPOSITED IN THE BID BOX SITUATED AT (STREET ADDRESS)					
SUPPLIER INFORMATION					
NAME OF BIDDER					
POSTAL ADDRESS					
STREET ADDRESS					
TELEPHONE NUMBER	CODE		NUMBER		
CELLPHONE NUMBER					
FACSIMILE NUMBER	CODE		NUMBER		
E-MAIL ADDRESS					
VAT REGISTRATION NUMBER					
TAX COMPLIANCE STATUS	TCS PIN:		OR	CSD No:	
B-BBEE STATUS LEVEL VERIFICATION CERTIFICATE [TICK APPLICABLE BOX]	☐ Yes ☐ No		B-BBEE STATUS LEVEL SWORN AFFIDAVIT ☐ Yes ☐ No		
[A B-BBEE STATUS LEVEL VERIFICATION CERTIFICATE/ SWORN AFFIDAVIT (FOR EMES & QSEs) MUST BE SUBMITTED IN ORDER TO QUALIFY FOR PREFERENCE POINTS FOR B-BBEE]					
ARE YOU THE ACCREDITED REPRESENTATIVE IN SOUTH AFRICA FOR THE GOODS /SERVICES /WORKS OFFERED?	☐ Yes ☐ No [IF YES ENCLOSE PROOF]		ARE YOU A FOREIGN BASED SUPPLIER FOR THE GOODS /SERVICES /WORKS OFFERED? ☐ Yes ☐ No [IF YES, ANSWER PART B:3]		
TOTAL NUMBER OF ITEMS OFFERED			TOTAL BID PRICE		R
SIGNATURE OF BIDDER			DATE		
CAPACITY UNDER WHICH THIS BID IS SIGNED					
BIDDING PROCEDURE ENQUIRIES MAY BE DIRECTED TO:			TECHNICAL INFORMATION MAY BE DIRECTED TO:		
DEPARTMENT			CONTACT PERSON		
CONTACT PERSON			TELEPHONE NUMBER		
TELEPHONE NUMBER			FACSIMILE NUMBER		
FACSIMILE NUMBER			E-MAIL ADDRESS		
E-MAIL ADDRESS					

Where the recommended bidder is not tax compliant, the bidder should be notified of their non-compliant status and the bidder must be requested to submit to the municipality or municipal entity, within 7 working days, written proof from SARS of their tax compliance status or proof from SARS that they have made an arrangement to meet their outstanding tax obligations. The proof of tax compliance status submitted by the bidder to the municipality or municipal entity must be verified via the CSD or e-Filing.

The accounting officer should reject a bid submitted by the bidder if such a bidder fails to provide proof of tax compliance status within the timeframe stated above.

PART B TERMS AND CONDITIONS FOR BIDDING

1. BID SUBMISSION:	
1.1.	BIDS MUST BE DELIVERED BY THE STIPULATED TIME TO THE CORRECT ADDRESS. LATE BIDS WILL NOT BE ACCEPTED FOR CONSIDERATION.
1.2.	ALL BIDS MUST BE SUBMITTED ON THE OFFICIAL FORMS PROVIDED-(NOT TO BE RE-TYPED) OR ONLINE
1.3.	THIS BID IS SUBJECT TO THE PREFERENTIAL PROCUREMENT POLICY FRAMEWORK ACT AND THE PREFERENTIAL PROCUREMENT REGULATIONS, 2017, THE GENERAL CONDITIONS OF CONTRACT (GCC) AND, IF APPLICABLE, ANY OTHER SPECIAL CONDITIONS OF CONTRACT.
2. TAX COMPLIANCE REQUIREMENTS	
2.1	BIDDERS MUST ENSURE COMPLIANCE WITH THEIR TAX OBLIGATIONS.
2.2	BIDDERS ARE REQUIRED TO SUBMIT THEIR UNIQUE PERSONAL IDENTIFICATION NUMBER (PIN) ISSUED BY SARS TO ENABLE THE ORGAN OF STATE TO VIEW THE TAXPAYER'S PROFILE AND TAX STATUS.
2.3	APPLICATION FOR THE TAX COMPLIANCE STATUS (TCS) CERTIFICATE OR PIN MAY ALSO BE MADE VIA E-FILING. IN ORDER TO USE THIS PROVISION, TAXPAYERS WILL NEED TO REGISTER WITH SARS AS E-FILERS THROUGH THE WEBSITE WWW.SARS.GOV.ZA.
2.4	FOREIGN SUPPLIERS MUST COMPLETE THE PRE-AWARD QUESTIONNAIRE IN PART B:3.
2.5	BIDDERS MAY ALSO SUBMIT A PRINTED TCS CERTIFICATE TOGETHER WITH THE BID.
2.6	IN BIDS WHERE CONSORTIA / JOINT VENTURES / SUB-CONTRACTORS ARE INVOLVED, EACH PARTY MUST SUBMIT A SEPARATE TCS CERTIFICATE / PIN / CSD NUMBER.
2.7	WHERE NO TCS IS AVAILABLE BUT THE BIDDER IS REGISTERED ON THE CENTRAL SUPPLIER DATABASE (CSD), A CSD NUMBER MUST BE PROVIDED.
3. QUESTIONNAIRE TO BIDDING FOREIGN SUPPLIERS	
3.1.	IS THE ENTITY A RESIDENT OF THE REPUBLIC OF SOUTH AFRICA (RSA)? ☐ YES ☐ NO
3.2.	DOES THE ENTITY HAVE A BRANCH IN THE RSA? ☐ YES ☐ NO
3.3.	DOES THE ENTITY HAVE A PERMANENT ESTABLISHMENT IN THE RSA? ☐ YES ☐ NO
3.4.	DOES THE ENTITY HAVE ANY SOURCE OF INCOME IN THE RSA? ☐ YES ☐ NO
3.5.	IS THE ENTITY LIABLE IN THE RSA FOR ANY FORM OF TAXATION? ☐ YES ☐ NO
IF THE ANSWER IS "NO" TO ALL OF THE ABOVE, THEN IT IS NOT A REQUIREMENT TO REGISTER FOR A TAX COMPLIANCE STATUS SYSTEM PIN CODE FROM THE SOUTH AFRICAN REVENUE SERVICE (SARS) AND IF NOT REGISTER AS PER 2,3 ABOVE.	

**NB: FAILURE TO PROVIDE ANY OF THE ABOVE PARTICULARS MAY RENDER THE BID INVALID.
NO BIDS WILL BE CONSIDERED FROM PERSONS IN THE SERVICE OF THE STATE.**

SIGNATURE OF BIDDER:


.....

CAPACITY UNDER WHICH THIS BID IS SIGNED:


.....

DATE:

.....

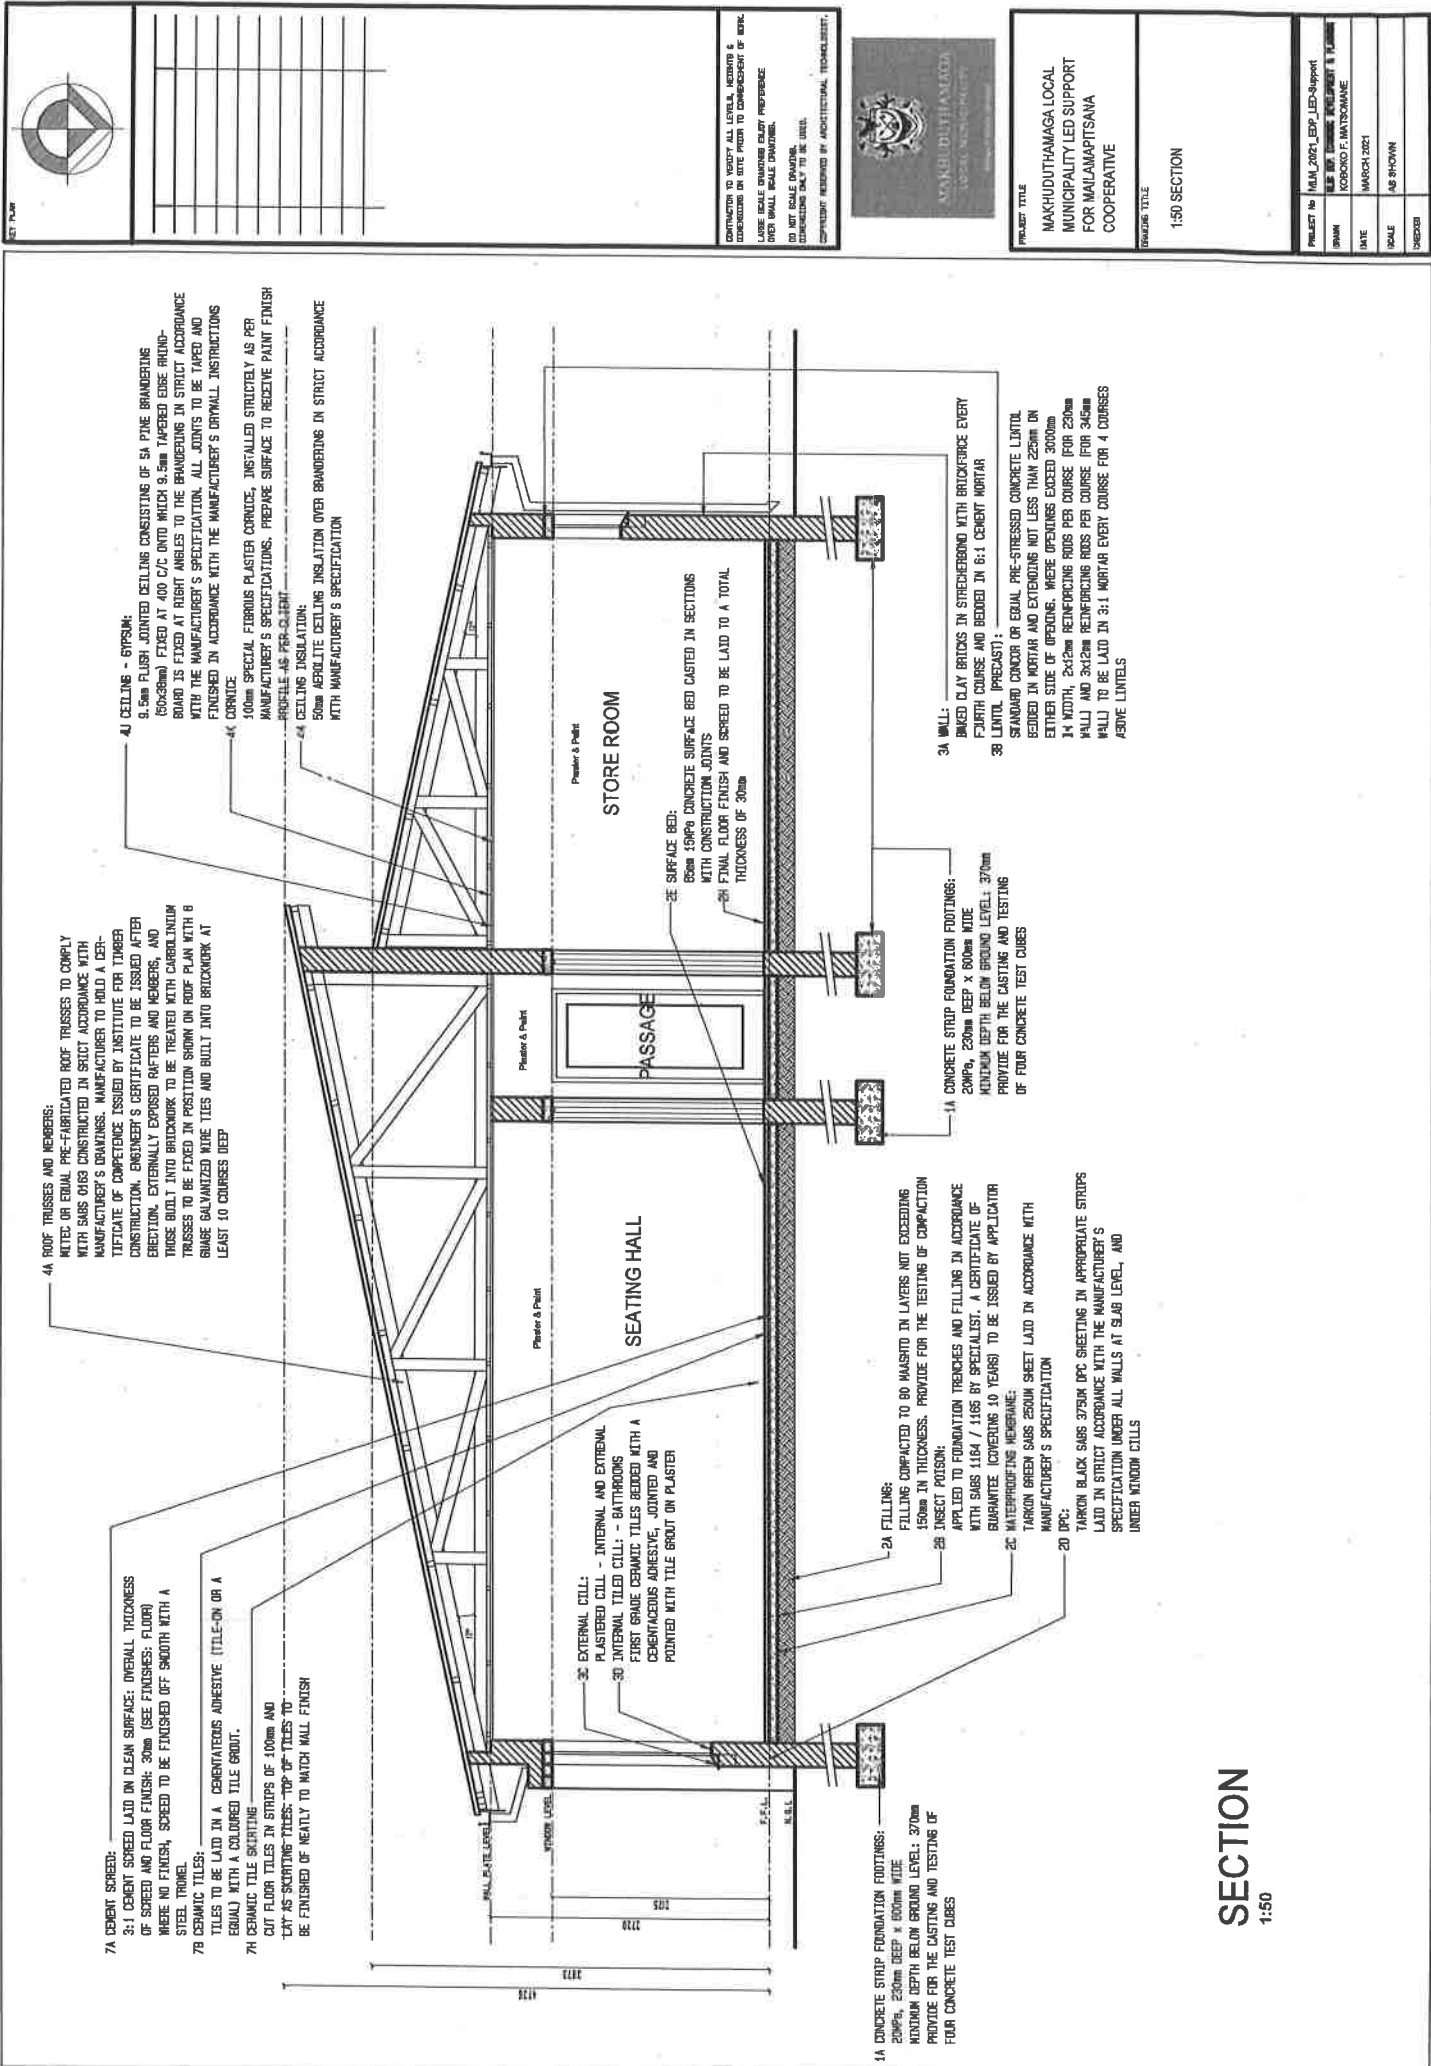

SET PLAN

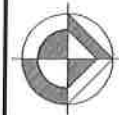

CONTRACTOR TO VERIFY ALL LEVELS, MEASURES & DIMENSIONS ON SITE PRIOR TO COMMENCEMENT OF WORK. LARGE SCALE DIMENSIONS ONLY PERFORMED OVER SMALL SCALE DIMENSIONS. DIMENSIONS ONLY TO BE USED. SUPPLEMENT REQUIRED BY ARCHITECTURAL TECHNOLOGIST.



PROJECT TITLE

MAKHUTHAMAGA LOCAL
MUNICIPALITY LED SUPPORT
FOR MALAMAPITSANA
COOPERATIVE

DRAWING TITLE

1:50 SECTION

SECTION
1:50

PROJECT No	14/M/2021/EEP/LED-Support
DATE	14/03/2021
BY	KORONTO F. MATSOMANE
DATE	MARCH 2021
SCALE	AS SHOWN
DRAWN	



CONTRACTOR TO VERIFY ALL LEVELS, HEIGHTS & DIMENSIONS ON SITE PRIOR TO COMMENCEMENT OF WORK.

LARGE SCALE DRAWINGS ENJOY PREFERENCE
OVER SMALL SCALE DRAWINGS.

DO NOT SCALE DRAWINGS.
DIMENSIONS ONLY TO BE USED.

COPYRIGHT RESERVED BY ARCHITECTURAL TECHNOLOGIST.



PROJECT TITLE

**MAKHUDUTHAMAGA LOCAL
MUNICIPALITY LED SUPPORT
FOR MALLAMAPITSANA
COOPERATIVE**

WORKING TITLE

1:100 FLOOR PLAN
1:100 NORTH ELEVATION
1:100 SOUTH ELEVATION
1:100 EAST ELEVATION
1:100 WEST ELEVATION

PROJECT NO	MLM_2021_EDP_LED-Support
NAME	MLM REP. ECONOMIC DEVELOPMENT & PLANNING
DATE	KOBOKO F. MATSOMANE MARCH 2021
SCALE	AS SHOWN
REVISION	



RIGHT ELEVATION
1:100




BACK ELEVATION
1:100

FRONT ELEVATION
1:100



LEFT ELEVATION
1:100

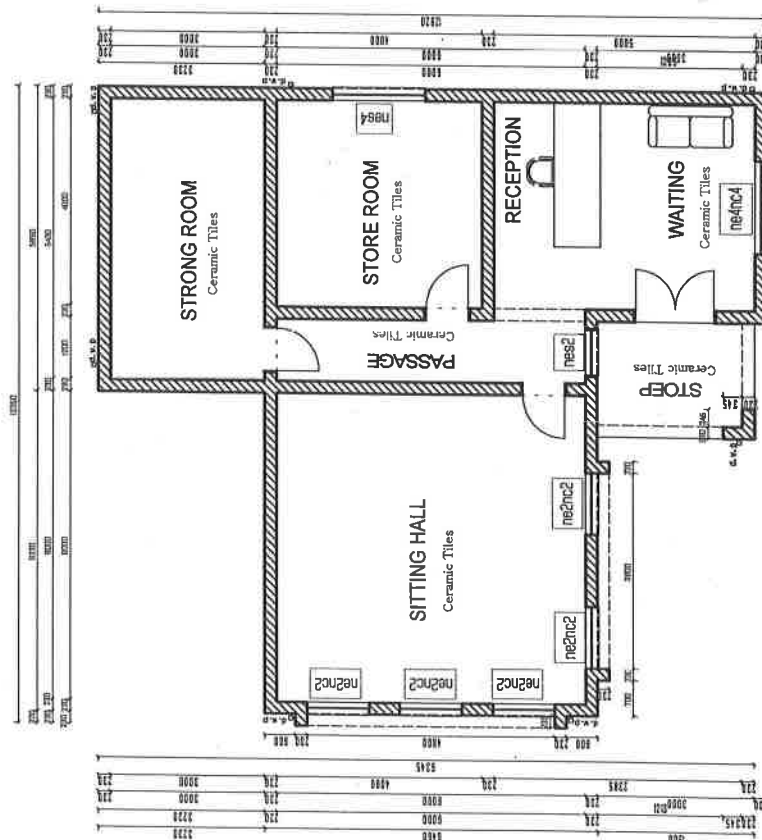

FLOOR PLAN 119.18 m²
1:100