




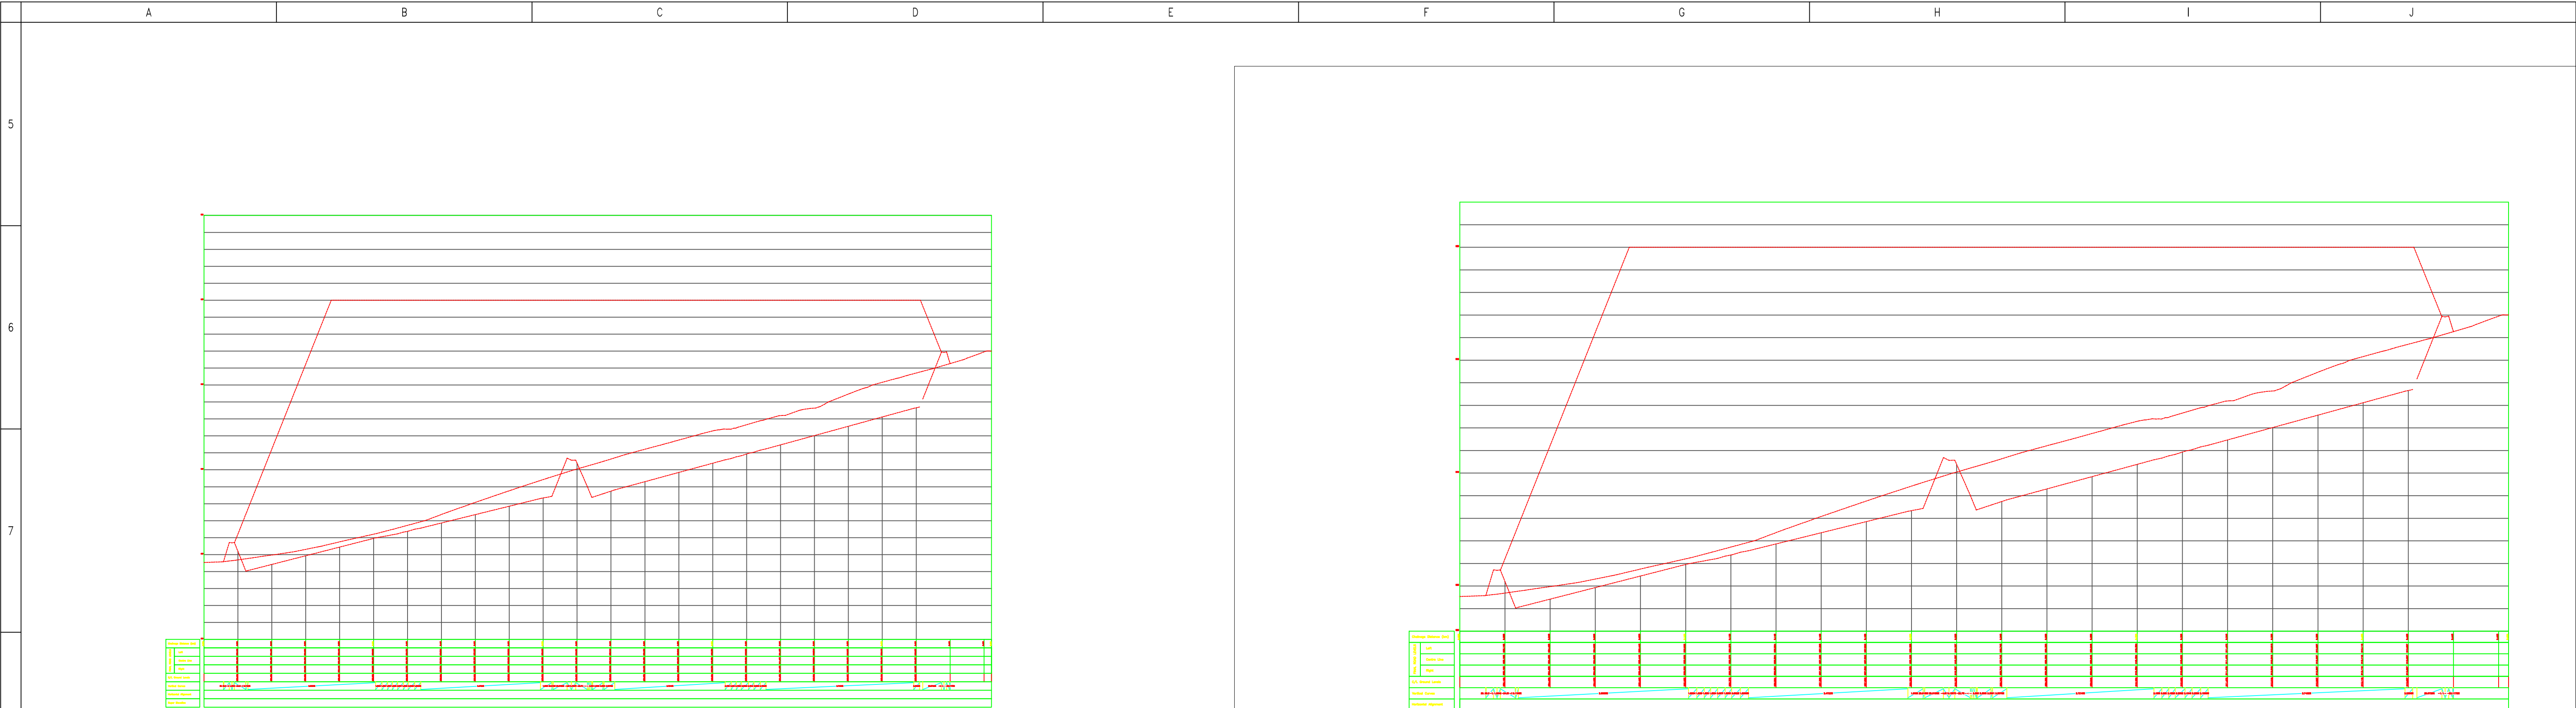


LONGSECTION SECTION AA
SCALE 1:250

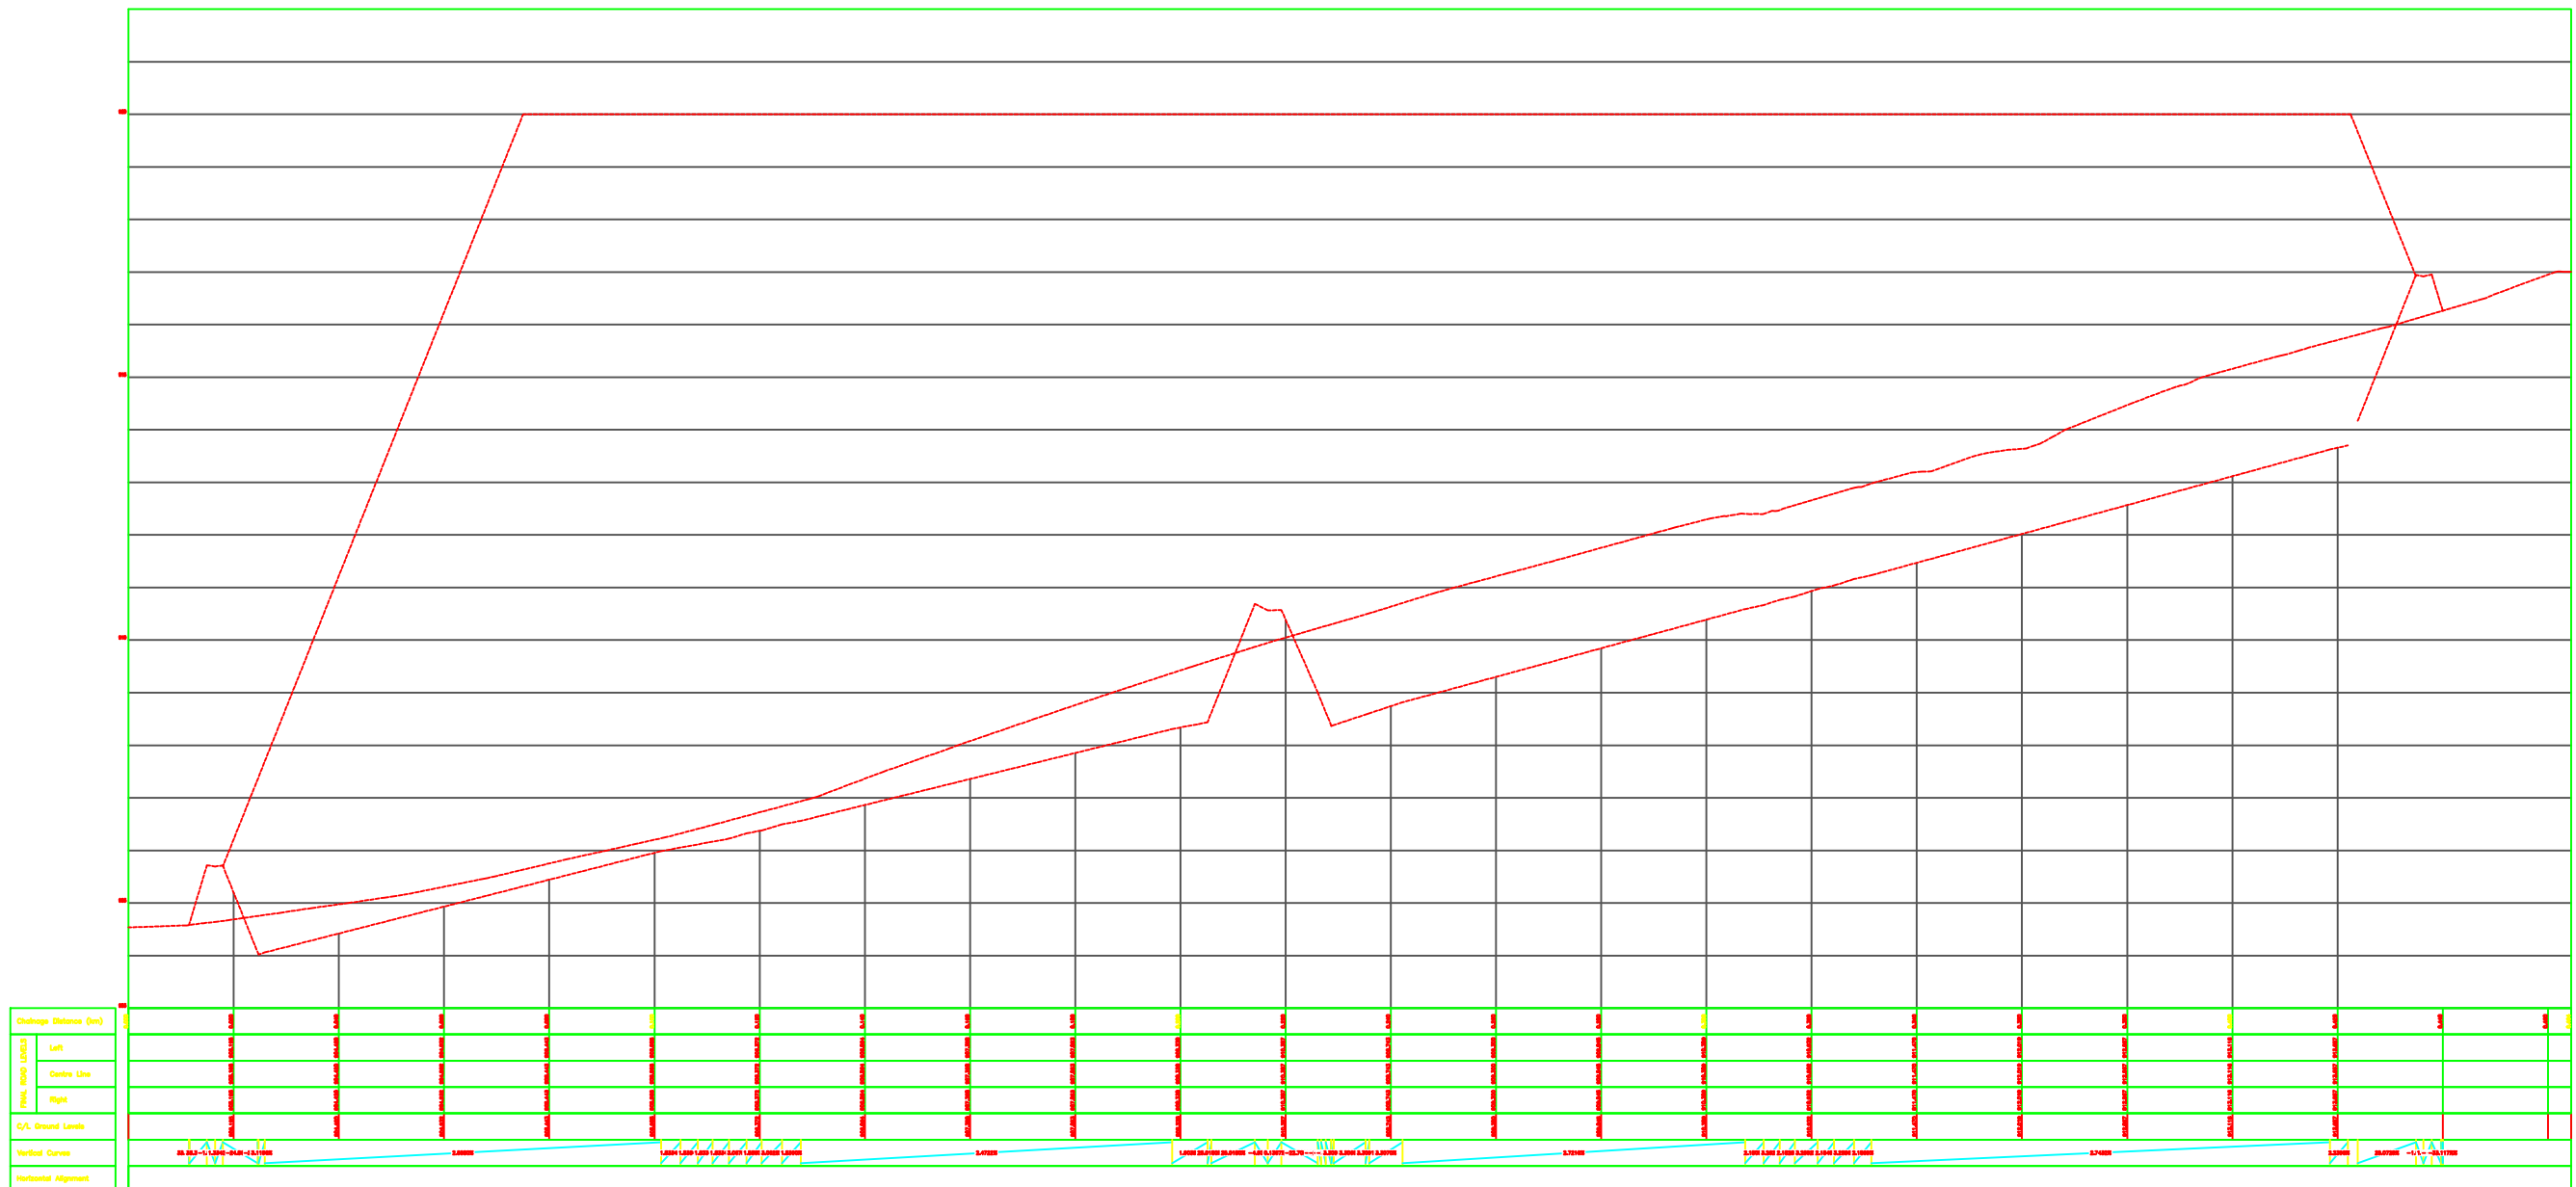

LONGSECTION SECTION BB
SCALE 1:250

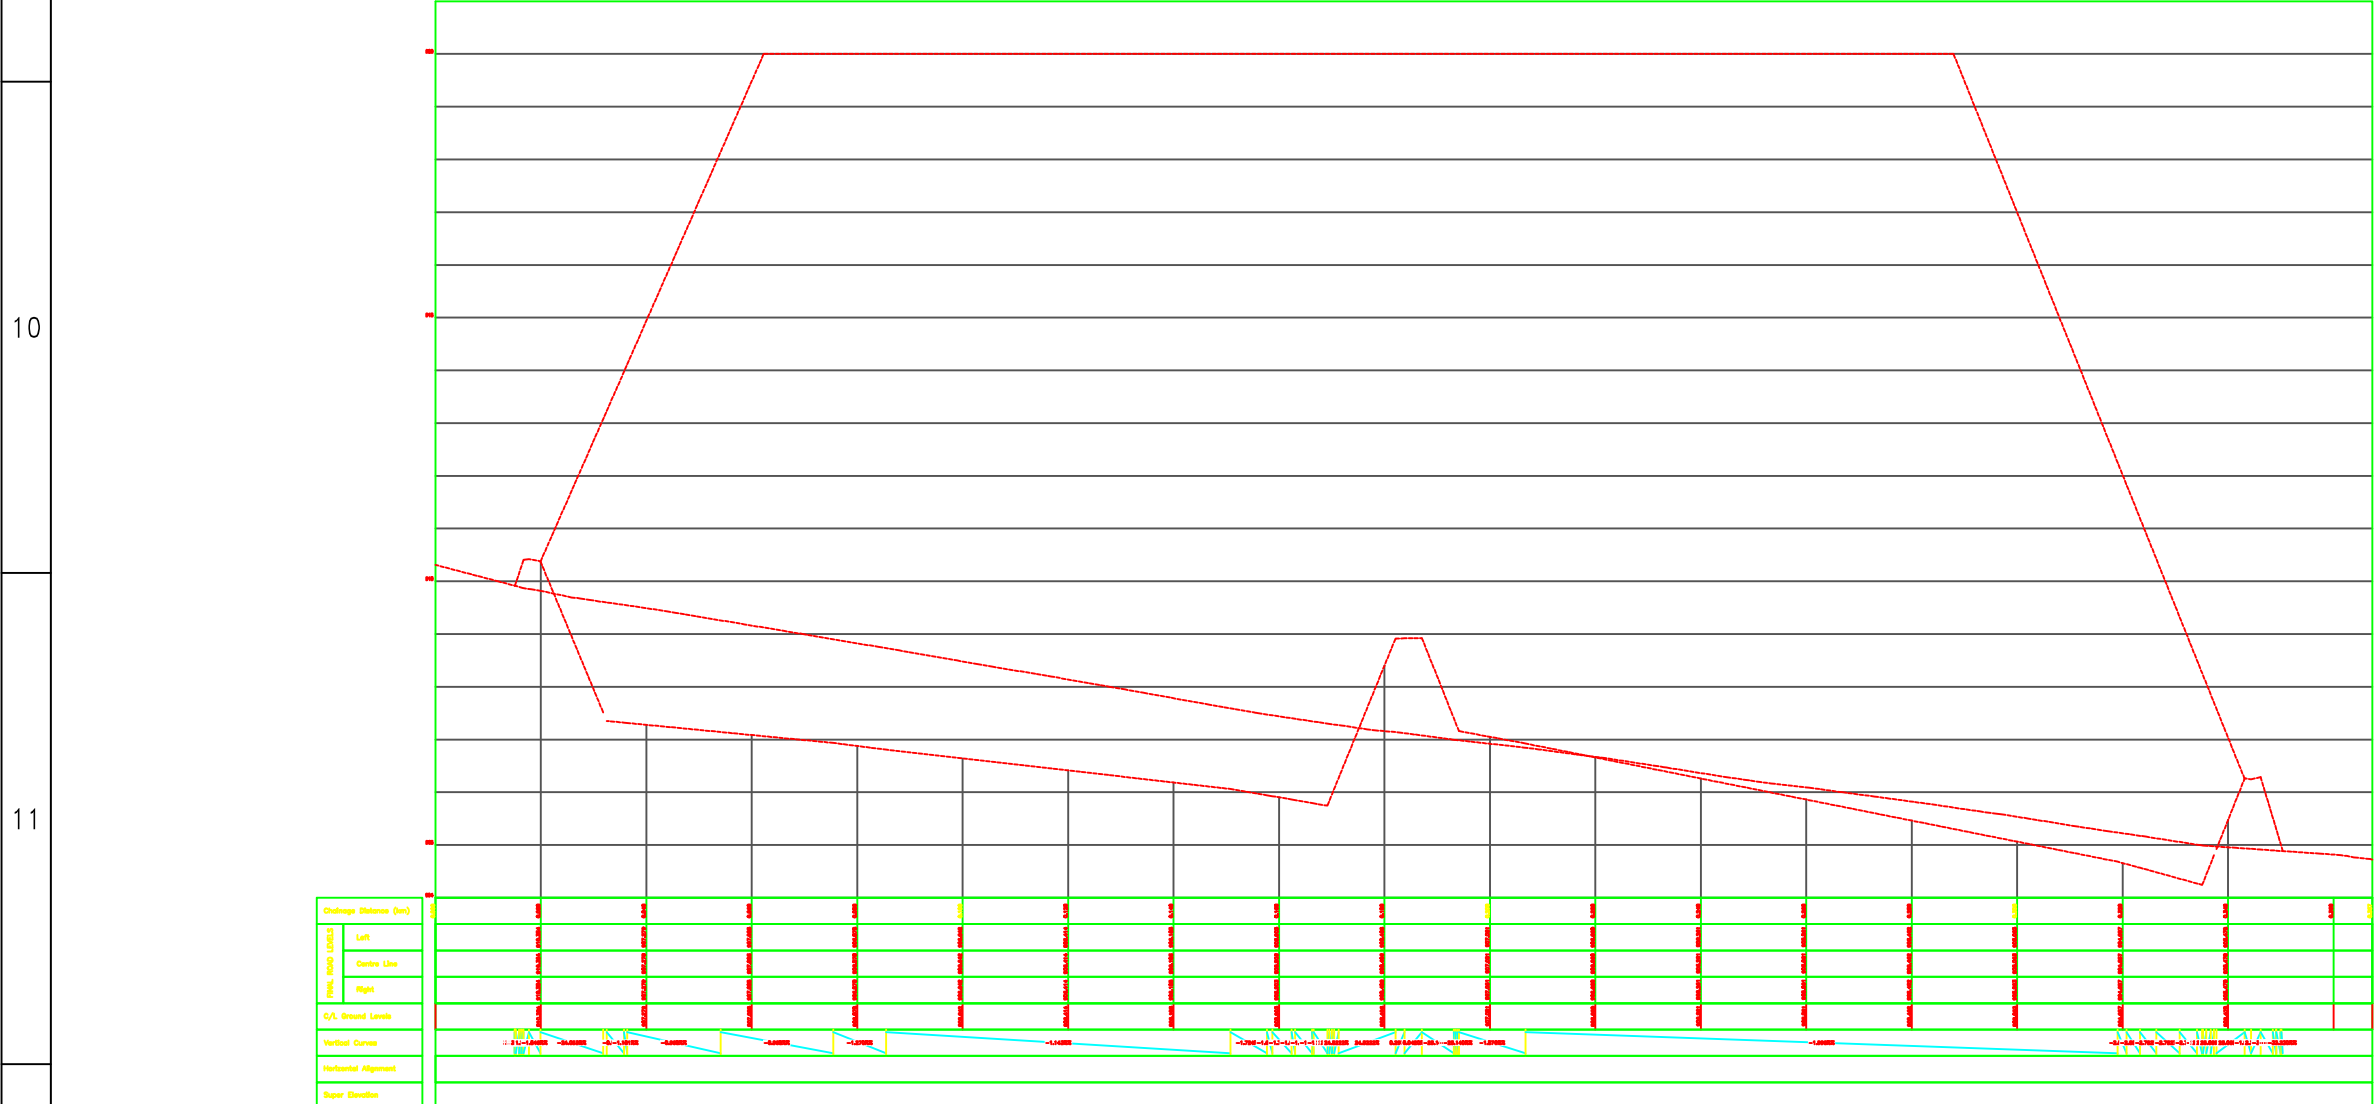

LONGSECTION SECTION CC
SCALE 1:250

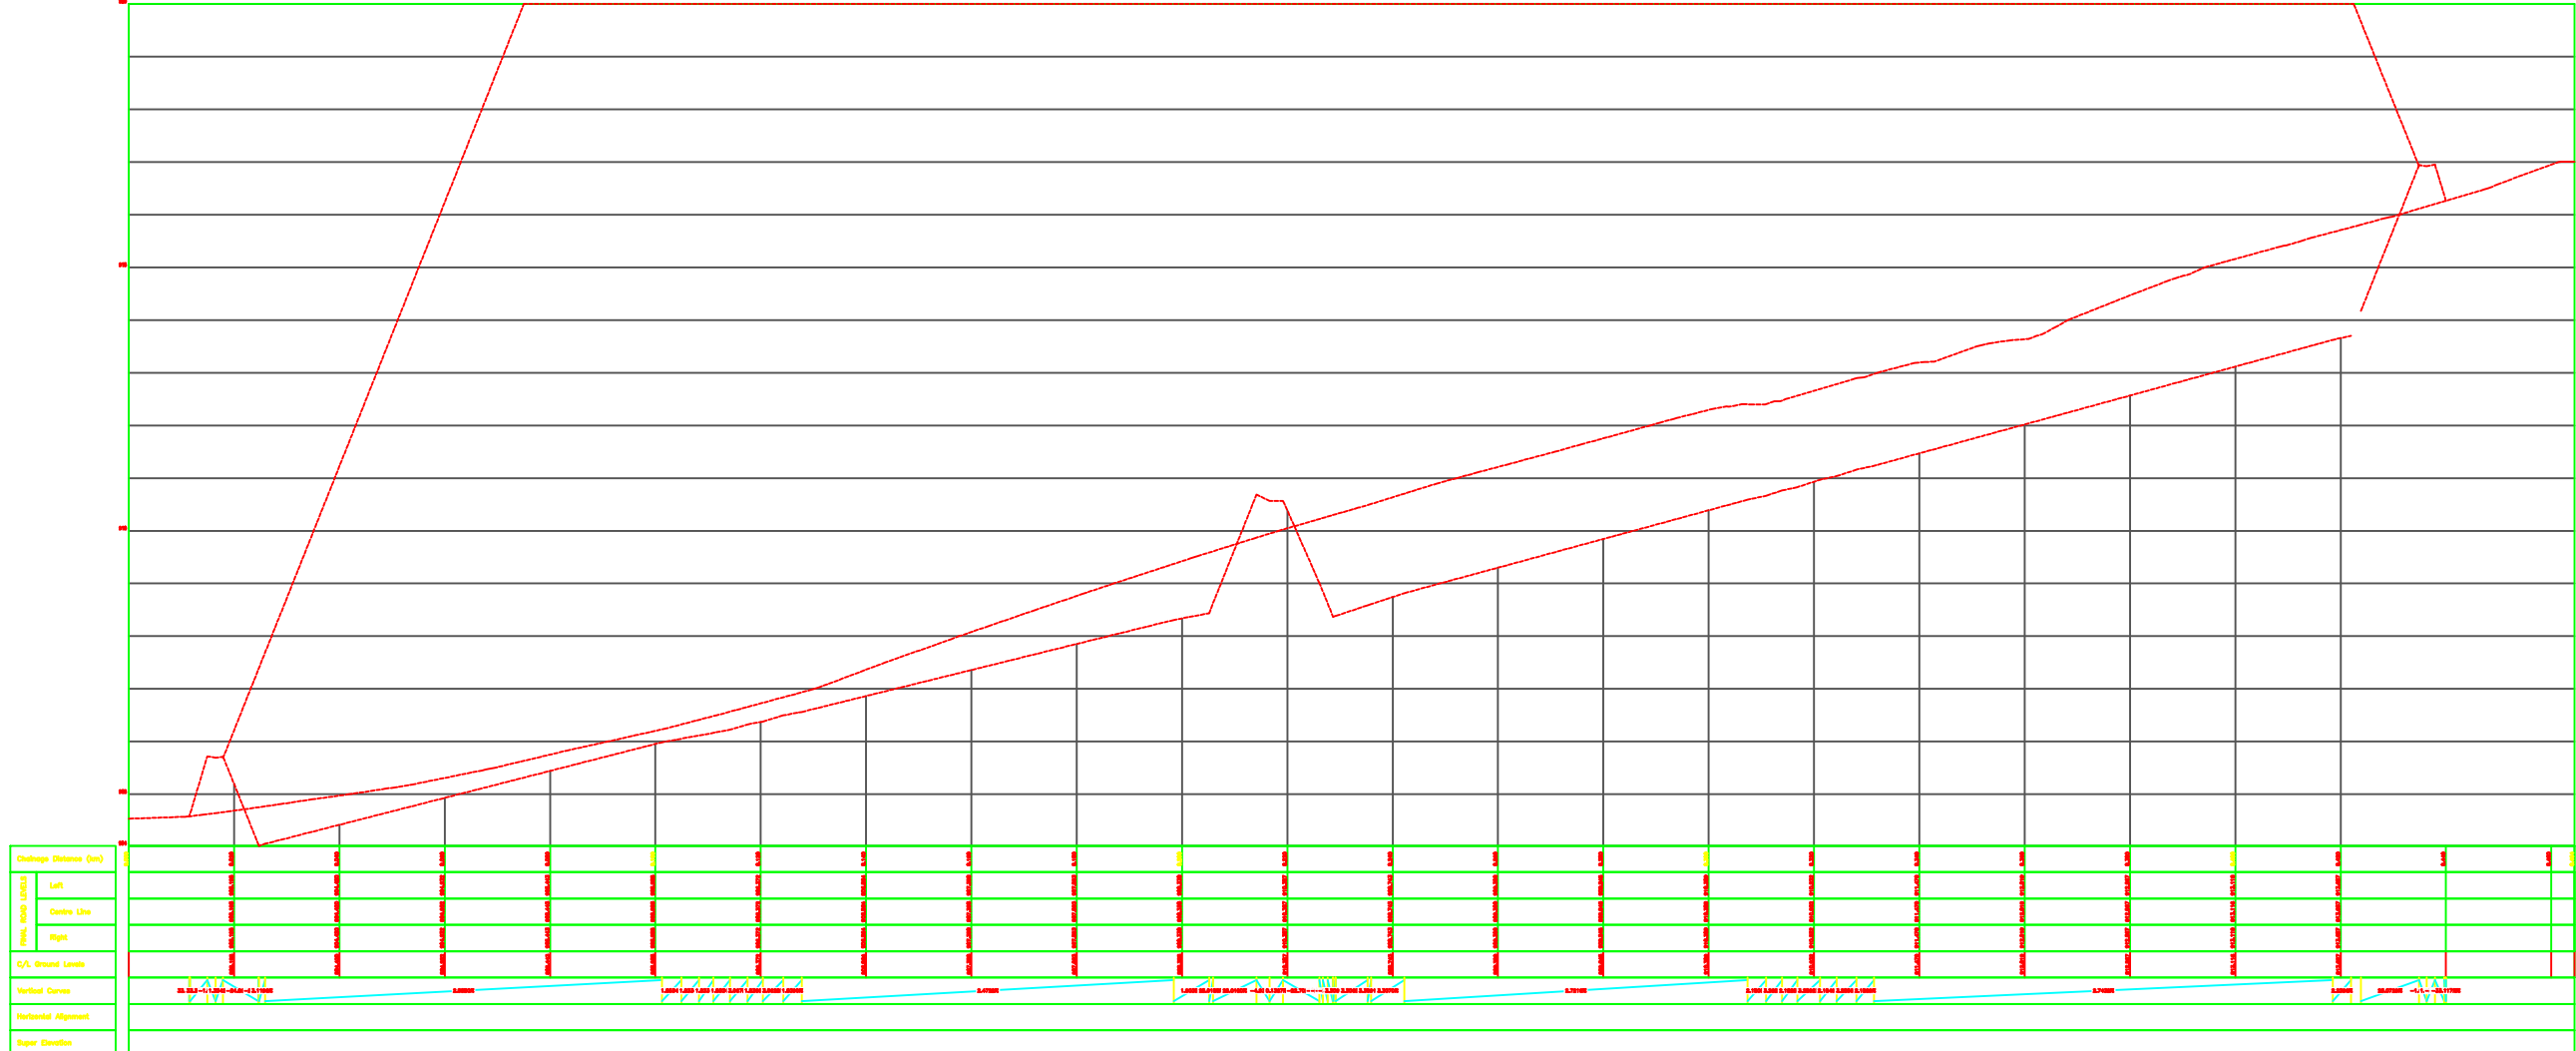

LONGSECTION SECTION DD
SCALE 1:250

NO.	DATE	REVISION	DESCRIPTION	DRAWN	REF. DRG. No.	LEGEND :	RESPONSIBLE PERSON	DATE	CLIENT	DRAWING TITLE	DRAWING NUMBER
1							DRAW CONTROL	E N		GROBLERSDAL CONSTRUCTION AND REFURBISHMENT OF EXISTING LANDFILL SITE CELL EXCAVATION SECTION	EANM PROJ. No
2							DESIGN	A M			SUB NUMBER
3							DESIGN CONTROL	A M			DISCIPLINE
4							PROJECT MANAGER	E N			DRAWING NUMBER
5							CLIENT	INITIALS	SIGNATURE	DATE	STATUS
6											REVISION
7											
8											
9											
10											
11											
12											

PREPARED BY EANM PROJECTS
ON BEHALF OF
MADITSI JAN CONSTRUCTION AND PROJECTS



ELIAS MOTSOALEDI LOCAL MUNICIPALITY
P. O. Box 48, Groblersdal, 0470

DRAWING STATUS CODES :
R = REPORT T = TENDER C = CONSTRUCTION
D = DRAFT P = PRELIMINARY A = AS BUILT

SCALE
HOR 1 : 2000
VER 1 : 1000

SHEET SIZE
A1

COPYRIGHT RESERVED