
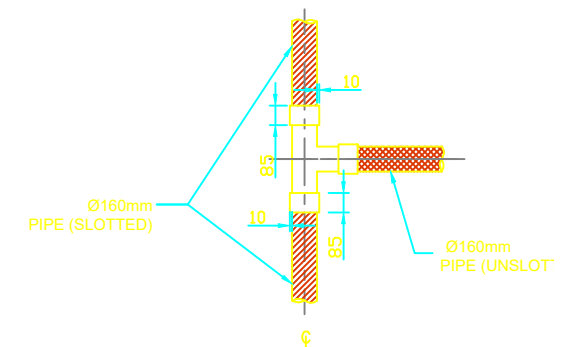
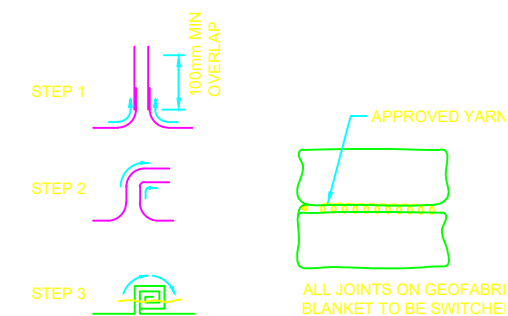
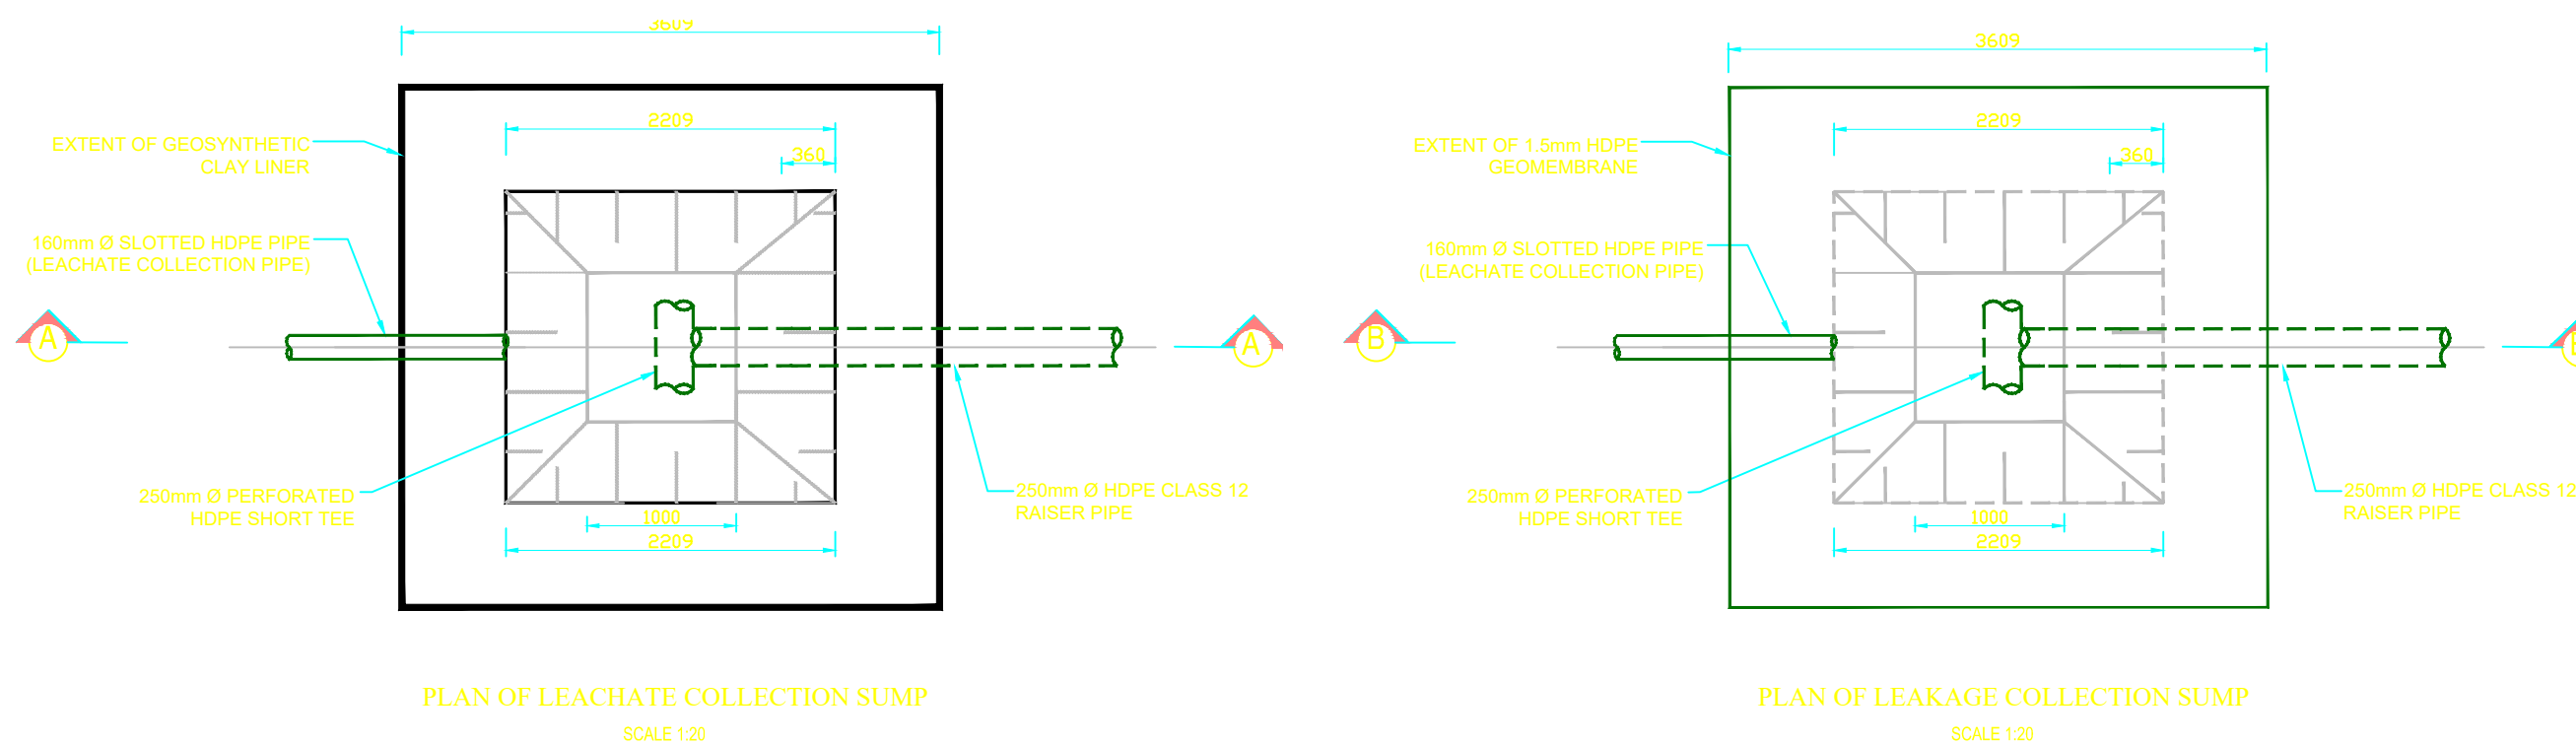
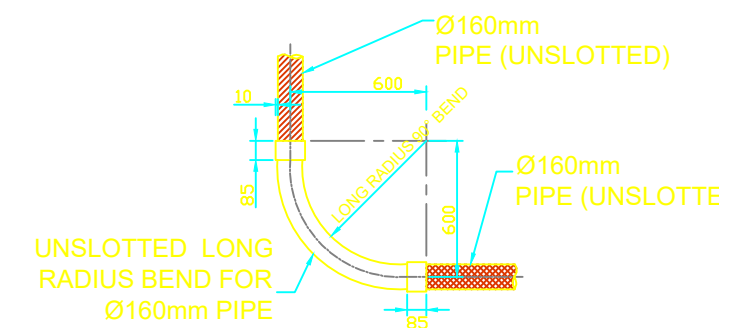
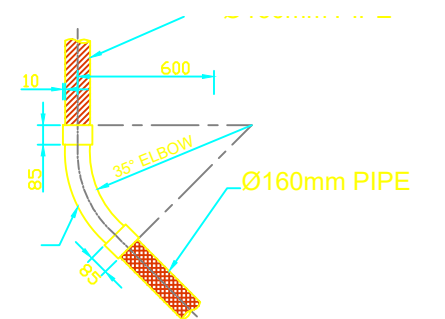
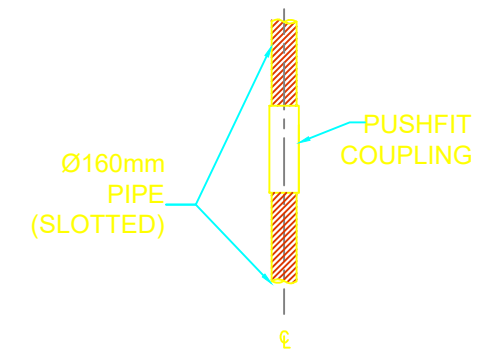


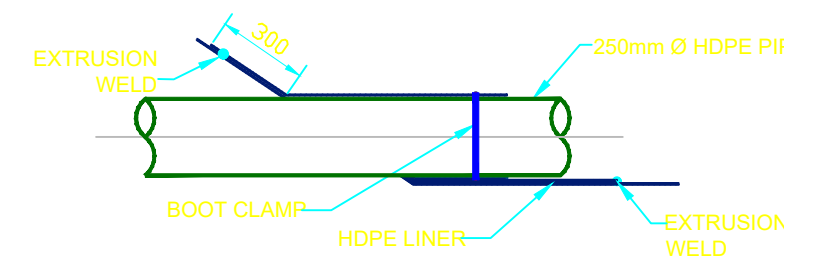

|     |      |                      |       |               |          |                    |           |   |                                                                                              |                         |                               |                                  |                              |        |          |   |
|-----|------|----------------------|-------|---------------|----------|--------------------|-----------|---|----------------------------------------------------------------------------------------------|-------------------------|-------------------------------|----------------------------------|------------------------------|--------|----------|---|
| NO. | DATE | REVISION DESCRIPTION | DRAWN | REF. DRG. No. | LEGEND : | RESPONSIBLE PERSON | DATE      | PREPARED BY EAMN PROJECTS<br><br>ON BEHALF OF<br>MADITSI JAN CONSTRUCTION AND PROJECTS<br><br><br><br><b>ELIAS MOTSOALEDI LOCAL MUNICIPALITY</b><br><br><b>P.O. Box 48, Groblersdal, 0470</b> | CLIENT<br><br>REFURBISHMENT OF EXISTING LANDFILL SITE<br><br>LEACHATE SUMP & MANHOLE DETAILS | DRAWING NUMBER          |                               |                                  |                              |        |          |   |
| 1   |      |                      |       |               |          |                    |           |   |                                                                                              | EAMN PROJ. No           | SUB NUMBER                    | DISCIPLINE                       | DRAWING NUMBER               | STATUS | REVISION |   |
| 2   |      |                      |       |               |          |                    |           |   |                                                                                              | 2020-13                 | —                             | —                                | EP-2020-13-08                | D      | —        | △ |
| 3   |      |                      |       |               |          |                    |           |   |                                                                                              | DRAWING STATUS CODES :  |                               |                                  | SCALE SHEET SIZE             |        |          |   |
| 4   |      |                      |       |               |          |                    |           |   |                                                                                              | R = REPORT<br>D = DRAFT | T = TENDER<br>P = PRELIMINARY | C = CONSTRUCTION<br>A = AS BUILT | HOR 1 : 2000<br>VER 1 : 1000 | A1     |          |   |
| 5   |      |                      |       |               |          |                    |           |   |                                                                                              | COPYRIGHT RESERVED      |                               |                                  |                              |        |          |   |
| 6   |      |                      |       |               |          | CLIENT             |           |   |                                                                                              |                         |                               |                                  |                              |        |          |   |
| 7   |      |                      |       |               |          | INITIAL S.         | SIGNATURE | DATE   |                                                                                              |                         |                               |                                  |                              |        |          |   |