



SECTION EE
SCALE: 1:100

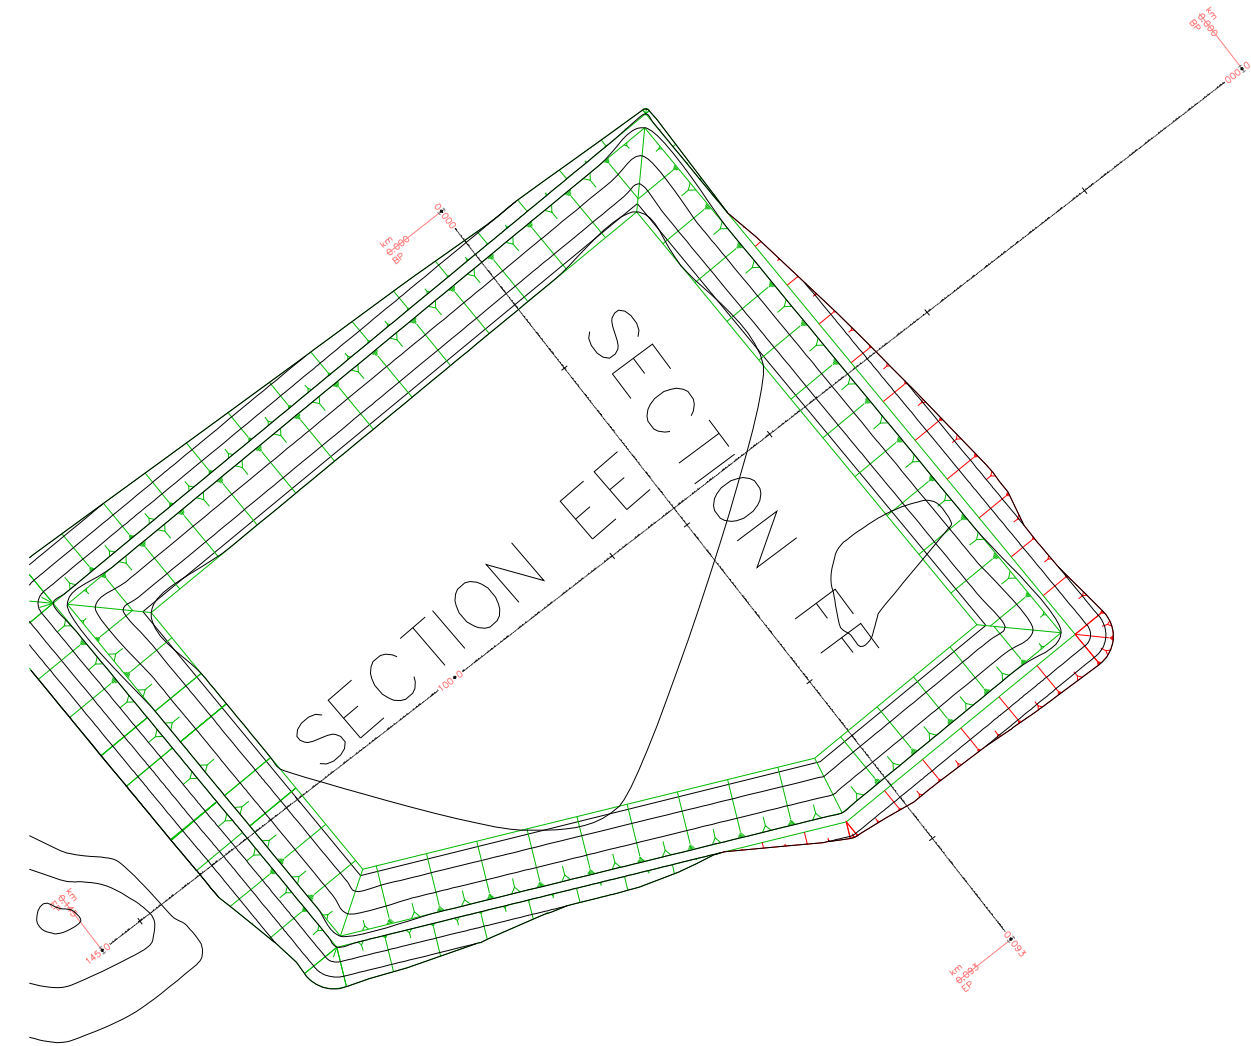

PLAN OF EVAPORATION POND
SCALE 1:250

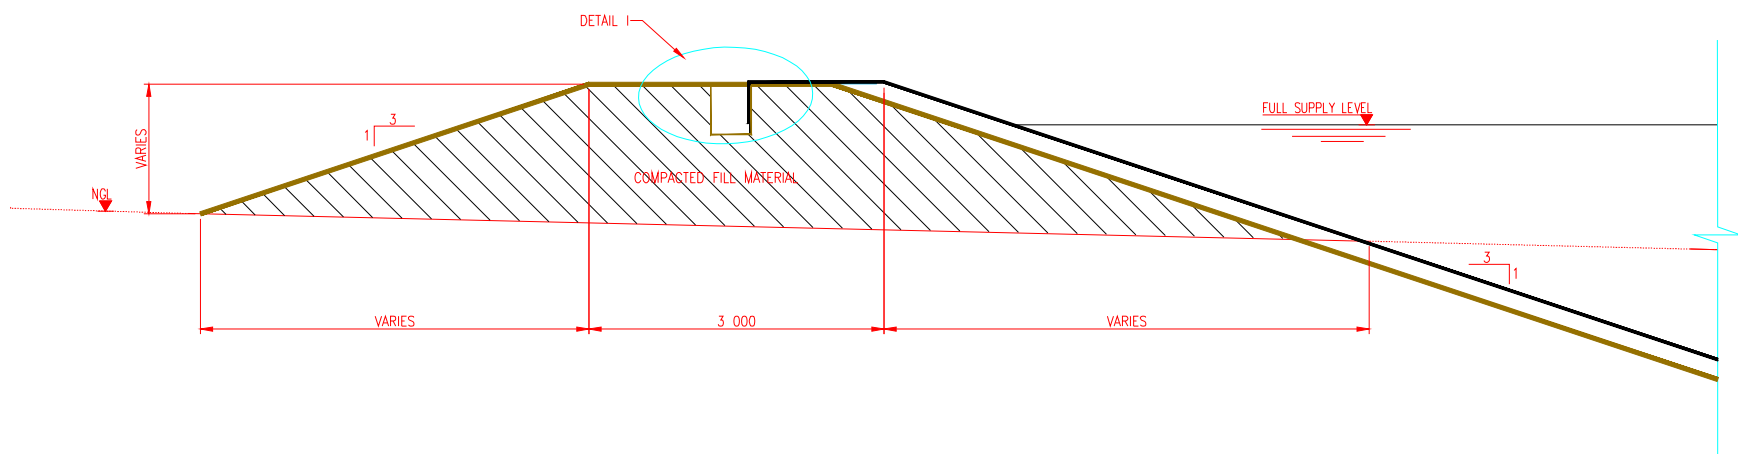

EVAPORATION DAM WALL DETAIL
SCALE 1:50


SECTION

01


1

SECTION NUMBER

DRAWING NUMBER

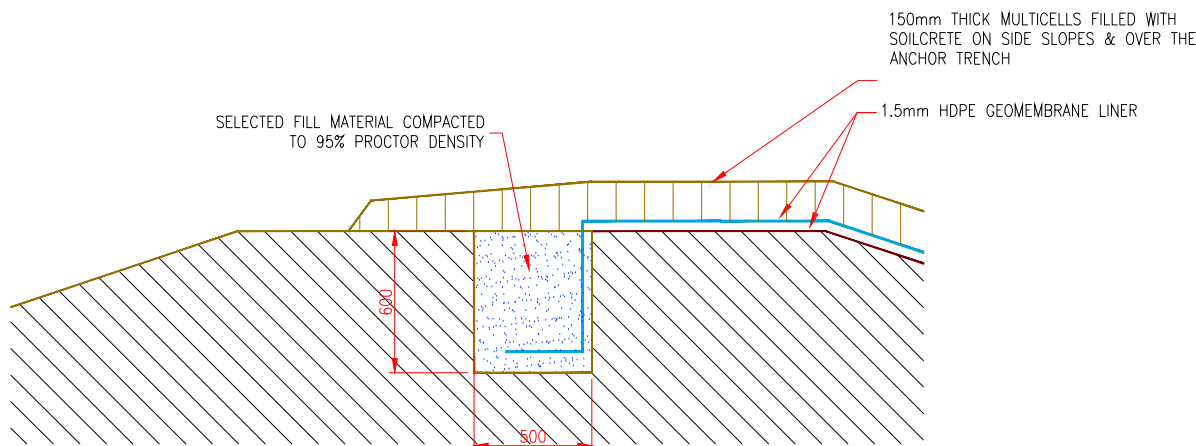

DETAIL I: ANCHOR TRENCH DETAIL
NTS

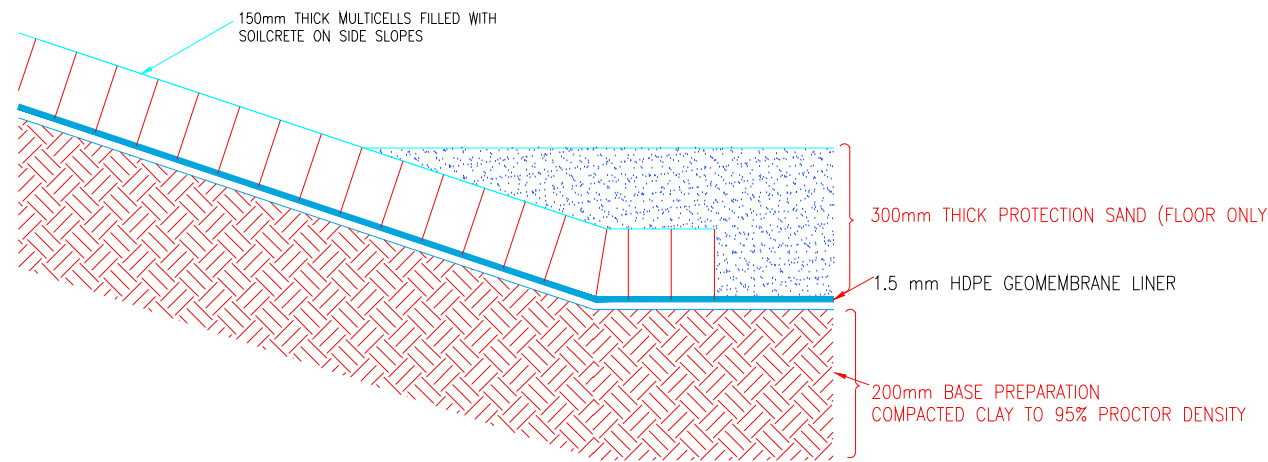

DETAIL H: EVAPORATION POND
CONTAINMENT BARRIER SYSTEM
NTS

NO.	DATE	REVISION DESCRIPTION	DRAWN	REF. DRG No.	LEGEND :	RESPONSIBLE PERSON	DATE	CLIENT	DRAWING TITLE	DRAWING NUMBER
△						E N		PREPARED BY EANM PROJECTS ON BEHALF OF MADITSI JAN CONSTRUCTION AND PROJECTS	GROBLERSDAL CONSTRUCTION AND REFURBISHMENT OF EXISTING LANDFILL SITE	EANM PROJ. No SUB NUMBER DISCIPLINE DRAWING NUMBER STATUS REVISION
.						A M		ELIAS MOTSOLEDI LOCAL MUNICIPALITY P.O. Box 48, Groblersdal, 0470	EVAPORATION DAM DETAILS	2020-13 — EP-2020-13-09 D — △
.						A M				DRAWING STATUS CODES : SCALE SHEET SIZE
.						E N				R = REPORT T = TENDER C = CONSTRUCTION HOR 1 : 2000 A1
.						CLIENT				D = DRAFT P = PRELIMINARY A = AS BUILT VER 1 : 1000
.						INITIALS	SIGNATURE	DATE		COPYRIGHT RESERVED