


THIS DRAWING IS INTEGRAL TO THE ASSOCIATED CONTRACT AND MUST BE READ IN CONJUNCTION WITH THAT CONTRACT.

SINGLE ARM CURVED

MAST TYPE	OVERALL HEIGHT (A)	OUTREACH (D)	MOUNTING HEIGHT (H)	θ
S1	11.5m	2m	10m	1.8m
S2	11.5m	3m	10m	1.8m
S3	9.2m	2m	8m	1.2m
S4	13.8m	3m	12m	1.8m
S5	12.5m	1.5m	11m	0.9m

ARRANGEMENT OF
LIGHTING POLE

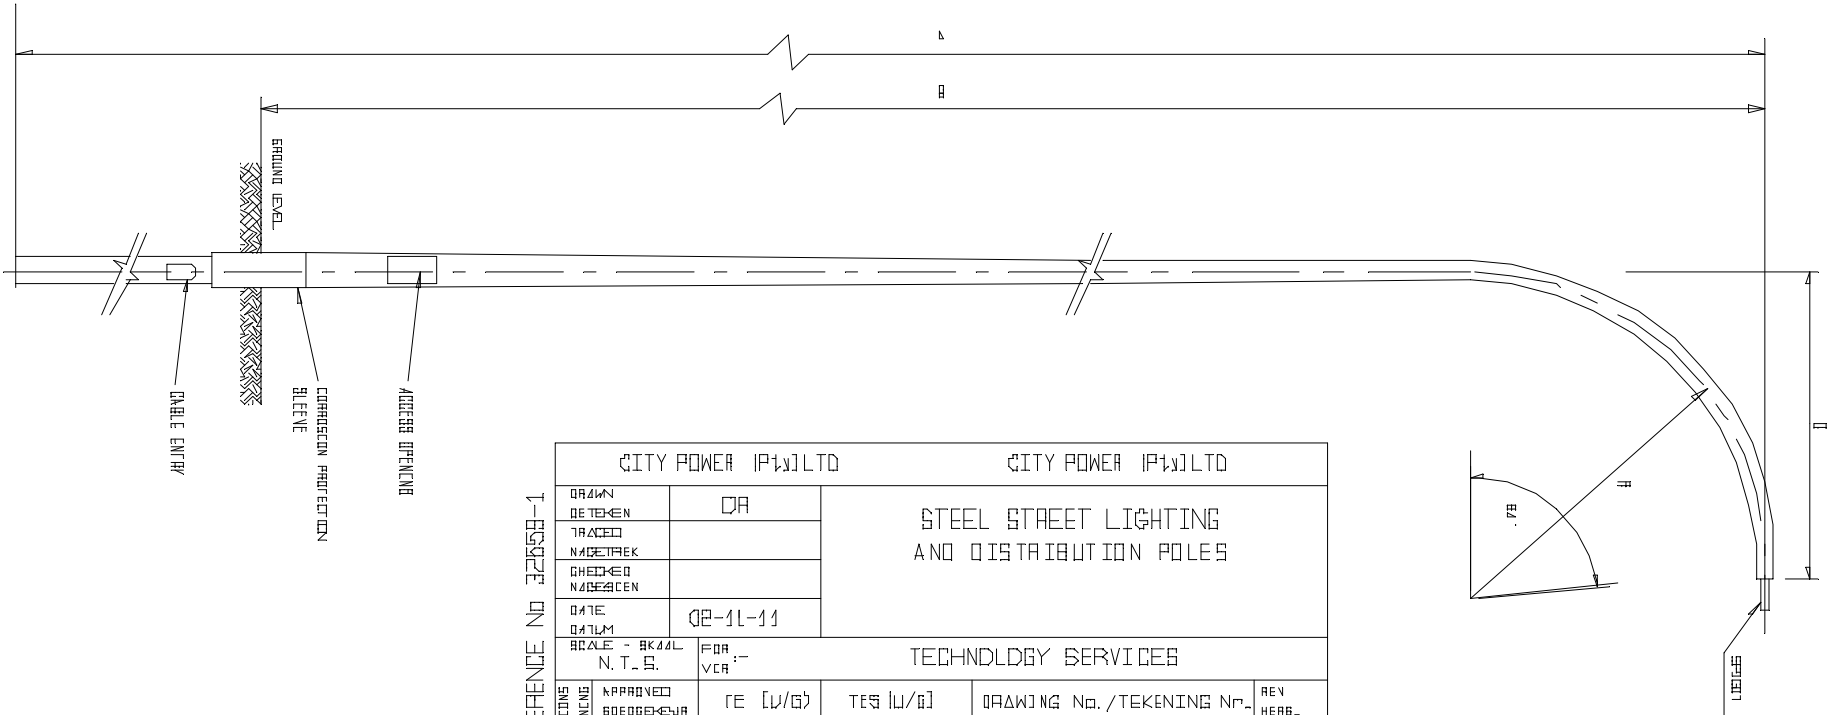

REFERENCE NO 32658-1

CITY POWER IPVJLTD		CITY POWER IPVJLTD	
DRAWN	DR	STEEL STREET LIGHTING AND DISTRIBUTION POLES	
TRACED			
MADE/CHKD			
CHECKED			
DATE	02-11-11	TECHNOLOGY SERVICES	
DATUM			
SCALE - 8K44L	FOR	DRAWING No./TEKENING No.	
N. T. S.	VER		
APPROVED	TE (U/G)	TES (U/G)	REV
BOEDGEGEVR			HERB.
REVISIONS			
REFERENCE			

CP-TSDRAW-004 SHT 1
OF 8 SHTS