
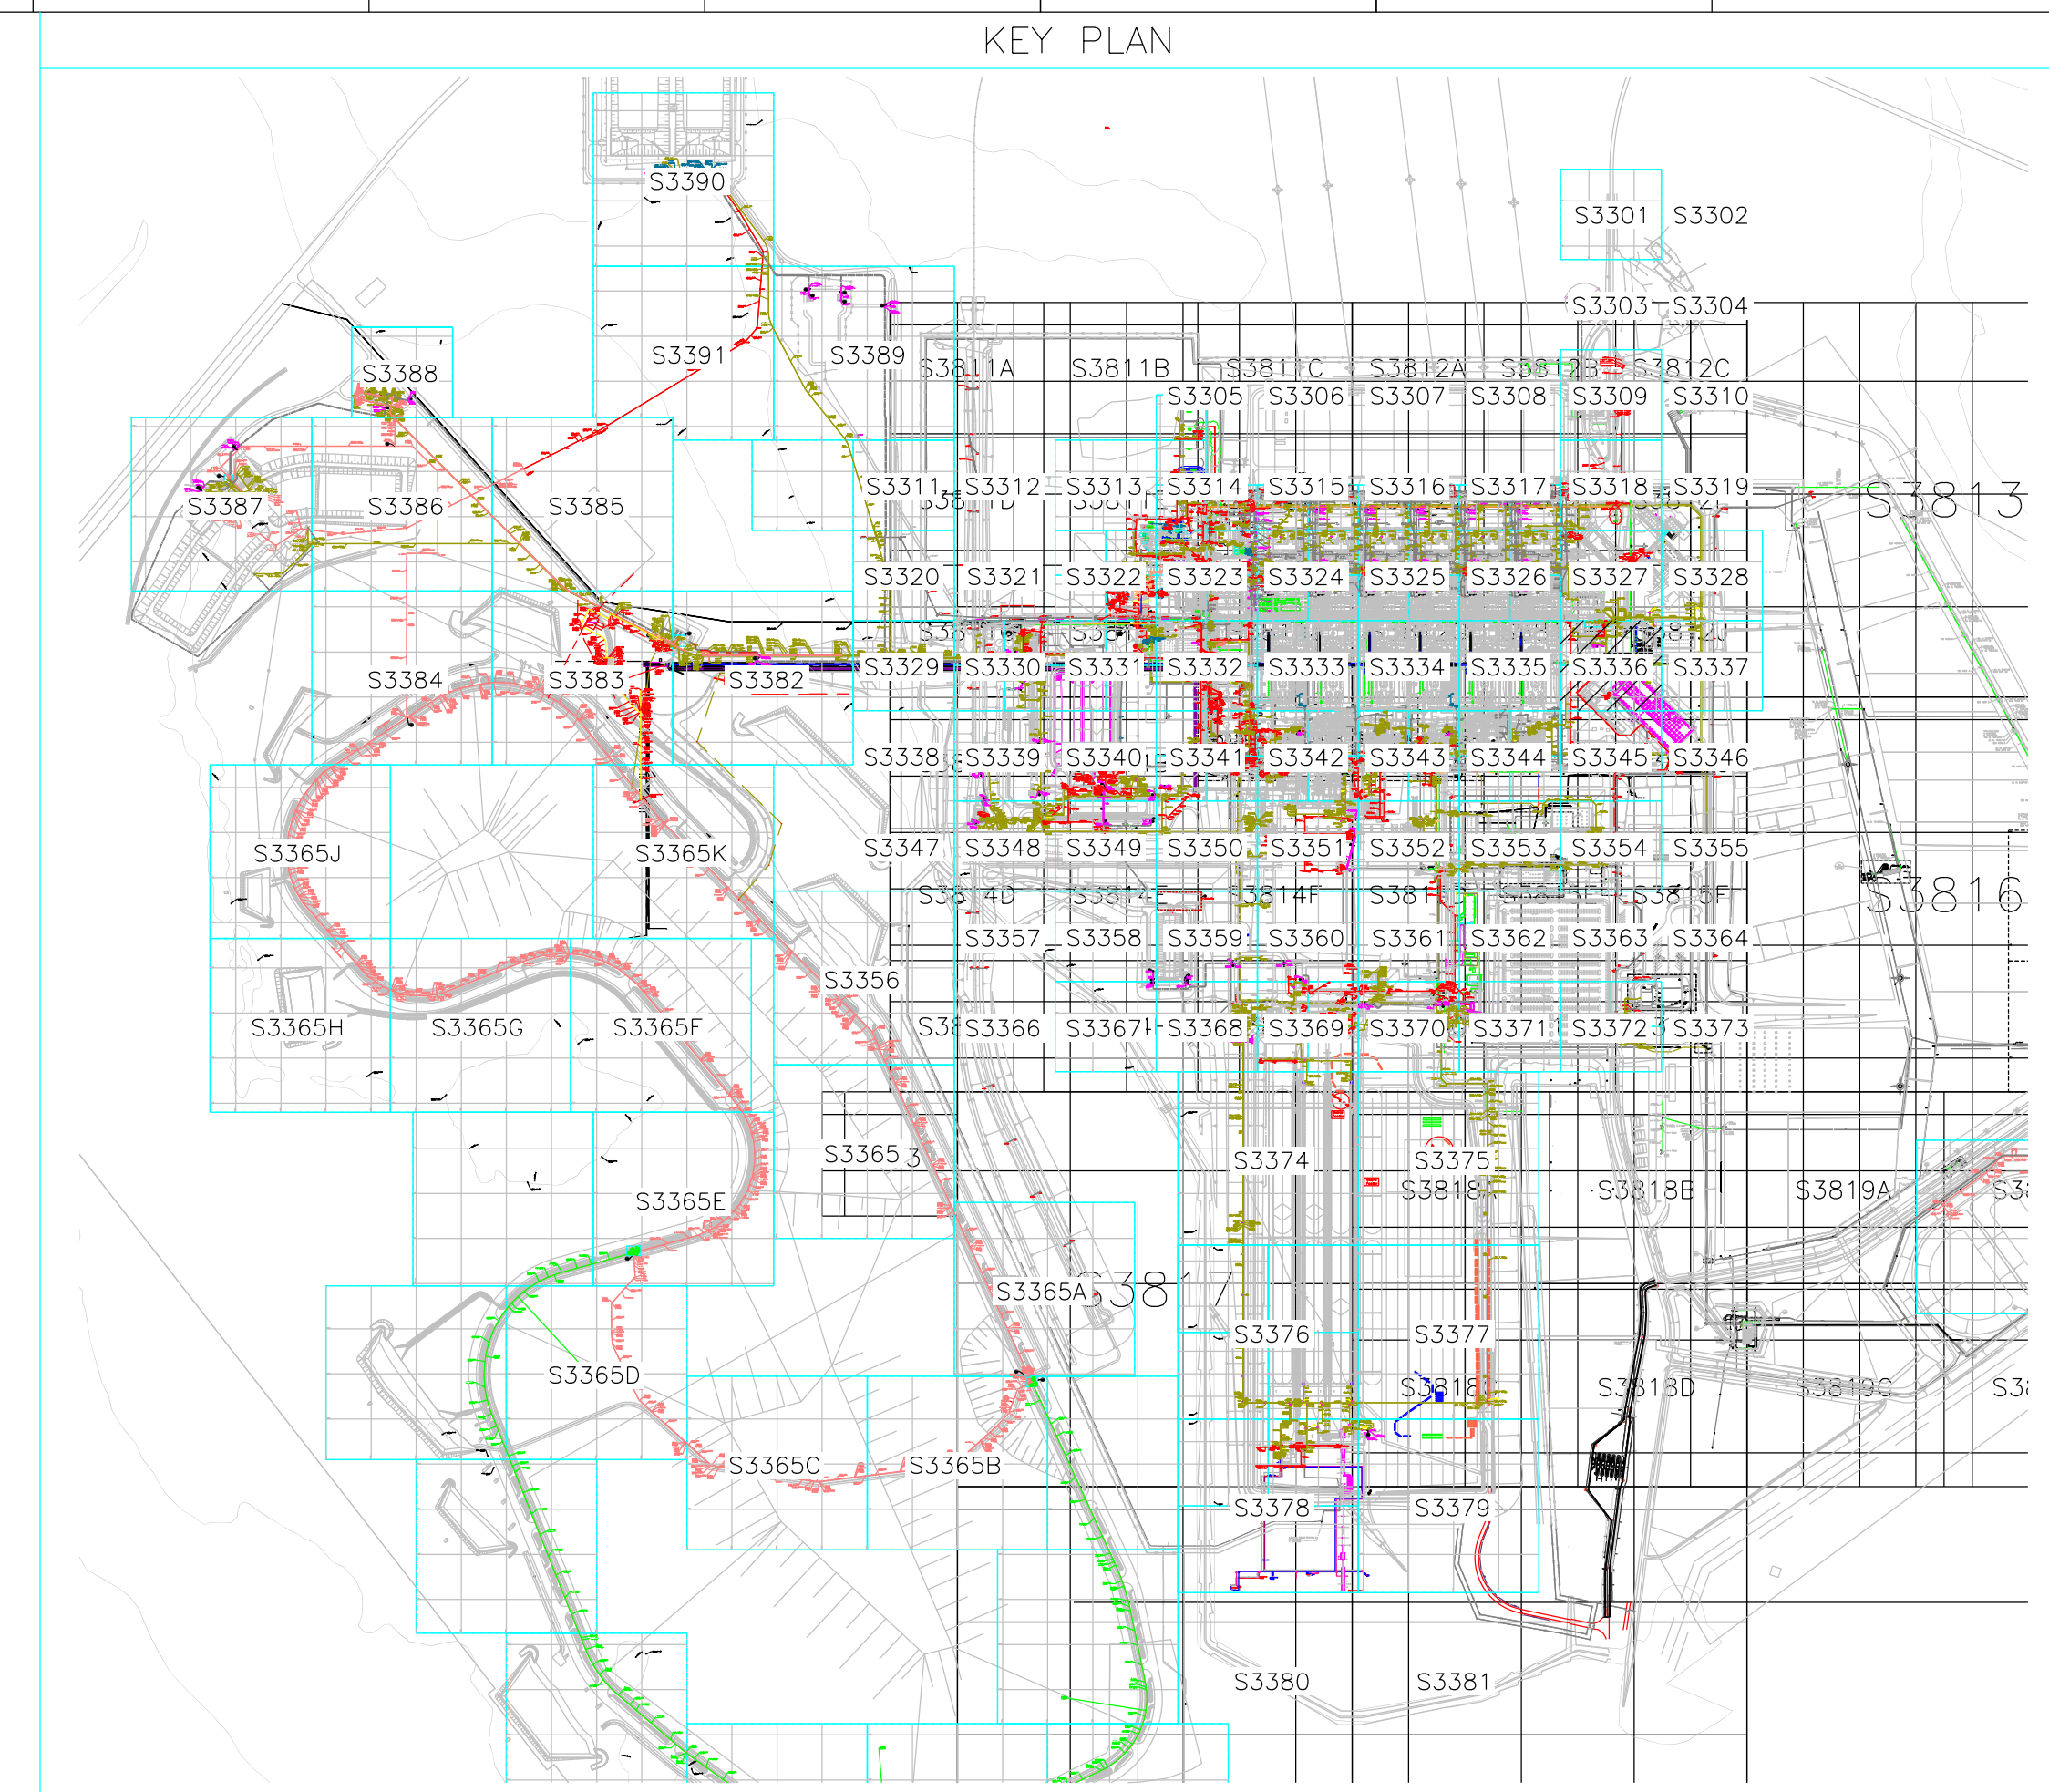


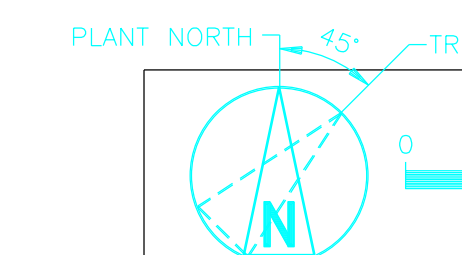

1. SEE DWG S3300 FOR TERRACE UNDERGROUND FACILITIES KEY PLAN, GENERAL NOTES AND LEGEND.
2. SEE S3800 SERIES DRAWINGS FOR EXISTING SITE SERVICES UNDERGROUND UTILITY LOCATIONS AND INFORMATION.
3. SEE S3900 SERIES DRAWINGS FOR TERRACE UNDERGROUND FACILITIES SECTIONS AND DETAILS.
4. CONTRACTOR SHALL CORE DRILL HOLE INTO EXISTING JUNCTION BOX (INSTALLED BY OTHERS).
PENETRATION SHALL ALLOW 50% CLEARANCE FROM OUTSIDE DIAMETER OF PIPE TO PERIMETER OF PENETRATION.
PENETRATION SHALL BE SEALED AS SHOWN IN THE TYPICAL WALL AND FLOOR PENETRATION DETAIL ON DWG S3960.

[illegible]