

DR PIXLEY ISAKA SEME LOCAL MUNICIPALITY



CONSTRUCTION OF WATER RETICULATION IN VUKUZAKHE, WARD 3

CONTRACT No.T15/2027

TENDER DRAWINGS

REVISION 00

ISSUED TO:

DR PIXLEY KA ISAKA SEME LOCAL MUNICIPALITY
CORNER OF DR NELSON MANDELA DRIVE AND ADELAIDE
TAMBO STREET
VOLKSRUST
MPUMALANGA
SOUTH AFRICA
2470
TEL: 017 734 6100
FAX: 086 630 2209
EMAIL:RECORDS@PIXLEYKASEME.GOV.ZA

PREPARED BY:

TMS CONSULTING ENGINEERS & PROJECT MANAGEMENT
39A Emhke Street
P o Box 603
Nelspruit
1200
Tel: 013 752 8478
Fax: 013 752 2903
email: info@tmsconsulting.co.za



CONSTRUCTION OF WATER RETICULATION IN VUKUZAKHE, WARD 3

CONTRACT No.T15/2027

TENDER DRAWINGS

LIST OF DRAWINGS

REVISION 00

DRAWING No.	DESCRIPTION
VUKUZAKHE-01	LIST OF DRAWINGS
VUKUZAKHE-02	LOCALITY LAYOUT
VUKUZAKHE-03	PROPOSED TOWNSHIP LAYOUT PLAN
VUKUZAKHE-04	WARD 03 WATER LAYOUT PLAN SHEET 01 OF 02
VUKUZAKHE-05	WARD 03 WATER LAYOUT PLAN SHEET 02 OF 02
VUKUZAKHE-06	WARD 03 WATER SCHEDULE
VUKUZAKHE-07	WATER HOUSE CONNECTION DETAILS
VUKUZAKHE-08	WATER BEDDING DETAILS
VUKUZAKHE-09	THRUST BLOCK DETAILS
VUKUZAKHE-10	STAND PIPE PLAN LAYOUT AND DETAILS
VUKUZAKHE-11	VALVE CHAMBER DETAILS
VUKUZAKHE-12	MAIN SUPPLY CONNECTION DETAILS
VUKUZAKHE-13	NAME BOARD DETAILS

[illegible]



PROPOSED TOWNSHIP LAYOUT PLAN:
Situating on
**REMAINING EXTENT OF THE
TOWN AND TOWNLANDS OF VOLKSRUST
143 HS**

LAND USE TABLE:

ZONING	LAND USE	LEGEND	NUMBER OF ERVEN	AREA (HA)	% OF AREA
Industrial 1	Commercial Purposes		1	0,86	40,57%
Social Services	Place of Public Worship		1	1,26	59,43%
TOTAL			2	2,12	100,00%


GENERAL NOTES:

- The Figure A-B-C-D-E-F-G-H-A, represents the proposed Township situated on RE of Town & Townlands of Volksrust 143 HS measuring ± 5.46 ha in extent.
- The average Erven Size is 286 SQM
- All measurements are approximate & subject to final survey.
- Local Authority: Dr Pixley Ka Isaka Seme

SERVITUDE NOTES:

PLAN NUMBER	SCALE
BEN-H82_TE1	1: 1 250

	</
--	--	----

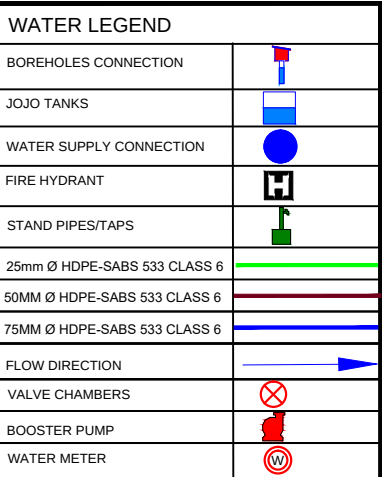

ACRONYMS:	
FH	FIRE HYDRANT
KTCH	KITCHEN
BPST	BOOSTER PUMP STATION 02
SMH	SEWER MANHOLE
GH	GUARDHOUSE
EMW	EMERGENCY WATER CONTROL VALVE

GENERAL NOTES:

1. DO NOT SCALE FROM THIS DRAWING
2. WORK IN FIGURED DIMENSIONS ONLY. ANY DISCREPANCY ON THIS DRAWING TO BE BROUGHT THE ENGINEER ATTENTION PRIOR TO IMPLEMENTATION OF ANY WORK.
3. ALL MATERIAL AND WORKMANSHIP ARE TO COMPLY WITH SANS 1200 AND ALL OTHER RELEVANT SPECIFICATION.

CONSTRUCTION:

1. ALL CONSTRUCTION, TESTING AND MATERIAL AS PER SANS 1200 SERIES OF SPECIFICATIONS .
2. ALL TRENCHING AND BACKFILLING TO COMPLY WITH SANS 1200 DB
3. PIPE BEDDING TO BE CLASS B AS PER SANS 1200 LB WITH BEDDING CRADLE OF SELECTED FILL MATERIAL QUALITY

MATERIALS

1. MATERIAL OF PIPES:50MM HDPE CLASS 6 PIPE
2. ALL PIPES MUST HAVE A FLEXIBLE MECHANICAL JOINT
3. ALL RUBBER RINGS TO COMPLY WITH SANS 974

00	SEP 2020	TENDER	TGS	TGS
Rev No	DATE	REVISION	CONSULT	DIR

DESIGNED BY	TGS
CHECKED BY	CTP
DRAWN BY	TGS
CHECKED BY	CTP



TMS
Consulting Engineers & Project
Management

39A Ehmke Street P o Box 603 Nelspruit 1200 Tel: 013 752 8478
Fax: 013 752 2903 email: info@tmsconsulting.co.za


CLIENT DATE
CONSULTING ENGINEER DATE



**DR PIXLEY KA ISAKA SEME LOCAL
MUNICIPALITY**

PROJECT DESCRIPTION	CONSTRUCTION OF WATER RETICULATION IN VUKUZAKHE, WARD 3
DRAWING NAME	WARD 03 WATER LAYOUT PLAN SHEET 01 OF 02

PROJECT No T15/2027	TYPE OF DESIGN CONSTRUCTION
SCALE NTS	DRAWING NO. VUKUZAKHE- 04

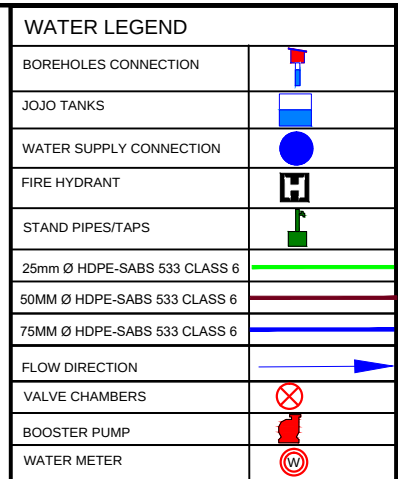

ACRONYMS:

FH	FIRE HYDRANT
KTCH	KITCHEN
BPST	BOOSTER PUMP STATION 02
SMH	SEWER MANHOLE
GH	GUARDHOUSE
EMW	EMERGENCY WATER CONTROL VALVE

GENERAL NOTES:	
----------------	--

1. DO NOT SCALE FROM THIS DRAWING
2. WORK IN FIGURED DIMENSIONS ONLY. ANY DISCREPANCY ON THIS DRAWING TO BE BROUGHT THE ENGINEER ATTENTION PRIOR TO IMPLEMENTATION OF ANY WORK.
3. ALL MATERIAL AND WORKMANSHIP ARE TO COMPLY WITH SANS 1200 AND ALL OTHER RELEVANT SPECIFICATION.

CONSTRUCTION:

1. ALL CONSTRUCTION, TESTING AND MATERIAL AS PER SANS 1200 SERIES OF SPECIFICATIONS .
2. ALL TRENCHING AND BACKFILLING TO COMPLY WITH SANS 1200 DB
3. PIPE BEDDING TO BE CLASS B AS PER SANS 1200 LB WITH BEDDING CRADLE OF SELECTED FILL MATERIAL QUALITY

MATERIALS

1. MATERIAL OF PIPES:50MM HDPE CLASS 6 PIPE
2. ALL PIPES MUST HAVE A FLEXIBLE MECHANICAL JOINT
3. ALL RUBBER RINGS TO COMPLY WITH SANS 974

00	SEP-2026	TENDER	TGS	TGS
Rev No	DATE	REVISION	CONSULT	DIR

DESIGNED BY	TGS
CHECKED BY	CTP
DRAWN BY	TGS
CHECKED BY	CTP



39A Ehmke Street P o Box 603 Nelspruit 1200 Tel: 013 752 8478
Fax: 013 752 2903 email: info@tmsconsulting.co.za

CLIENT	DATE
CONSULTING ENGINEER	DATE



**DR PIXLEY KA ISAKA SEME LOCAL
MUNICIPALITY**


PROJECT DESCRIPTION	CONSTRUCTION OF WATER RETICULATION IN VUKUZAKHE, WARD 3
DRAWING NAME	WARD 03 WATER LAYOUT PLAN SHEET 02 OF 02

PROJECT No T15/2027	TYPE OF DESIGN CONSTRUCTION
SCALE NTS	DRAWING NO. VUKUZAKHE- 05

Water Schedule										
Node	Pipe	Y-Coord	X-Coord	CL	IL	Depth	Length	Slope	Type	Size
Elevated Tank [1]	[1]	-90192.230	3028486.066	1712.153	1710.800	1.353	534.597	Varies	PVC-M SANS 966-2 Class 16	160
[2]		-90017.483	3028979.330	1698.857	1697.504	1.353				
RSV Connection [3]		-90051.512	3028680.652	1703.713	1702.746	0.967				
NODE01 [5]	[3]	-90096.998	3028715.718	1704.920	1703.953	0.967	59.661	Varies	HDPE - SABS 533 Class 12	75
NODE01 [5]		-90096.998	3028715.718	1704.920	1703.951	0.968				
NODE03 [6]		-89994.660	3028898.266	1698.867	1697.899	0.968				
Existing FH [7]	[5]	-90098.998	3028814.371	1704.177	1703.206	0.971	136.165	Varies	HDPE - SABS 533 Class 12	75
NODE02 [4]		-90039.121	3028909.108	1701.890	1700.922	0.968				
NODE01 [5]		-90096.998	3028715.718	1704.920	1703.951	0.968				
New Connection Chamber [10]	[7]	-90102.738	3028717.540	1705.017	1704.049	0.968	6.023	1.625 %	HDPE - SABS 533 Class 12	75
New Connection Chamber [10]		-90102.738	3028717.540	1705.017	1704.049	0.968				
Existing FH [7]		-90098.998	3028814.371	1704.178	1703.210	0.968				
Steel Tank Connection [8]	[10]	-90192.868	3028484.836	1712.154	1711.186	0.968	114.644	Varies	HDPE - SABS 533 Class 12	75
New Connection Chamber [10]		-90102.738	3028717.540	1705.017	1704.049	0.968				
	[12]	-90192.868	3028484.836	1712.154	1711.186	0.968	256.823	Varies	HDPE - SABS 533 Class 16	75
		-90102.738	3028717.540	1705.017	1704.049	0.968				

--	--	

BENDING SCHEDULE						
TYPE & SIZE	QTY.	CUT LENGTH mm	FROM CODE	A mm	B mm	MASS kg
R8	1	1400	60	300	300	0.553

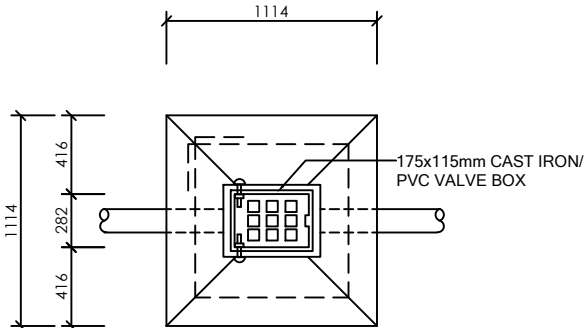

NO.	ITEM DESCRIPTION	WATER CONNECTION SIZES (mm)				
		40 ϕ METER	50 ϕ METER	80 ϕ METER	100 ϕ METER	150 ϕ METER
①	ELBOWS, GALVANISED	50 ϕ	80 ϕ	100 ϕ	150 ϕ	SEE NOTE 6
②	VALVE	-	RSV 80 ϕ	RSV 100 ϕ	RSV 150 ϕ	
③	REDUCING BUSH	50-40 ϕ	80-50 ϕ	100-80 ϕ	150-100 ϕ	
④	NIPPLE	40 ϕ	50 ϕ	80 ϕ	100 ϕ	
⑤	WATER METER	40 ϕ	50 ϕ	80 ϕ	100 ϕ	
⑥	PIPE, GALVANISED	50 ϕ	80 ϕ	100 ϕ	150 ϕ	
⑦	"DENSOTAPE" WRAPPING	YES	YES	YES	YES	
⑧	CONCRETE VALVE BOX	NO	YES	YES	YES	
⑨	ANCHOR BLOCKS	YES	YES	YES	YES	
⑩	WHEEL VALVE	YES - U/S ONLY	80 ϕ - D/S ONLY	100 ϕ - D/S ONLY	NO	
⑪	SCREWED FLANGE	40 ϕ	50 ϕ	80 ϕ	100 ϕ	
⑫	STEEL PIPE WITH PUDDLE FLANGE AND ANCHOR BLOCK	NO	80 ϕ	100 ϕ	150 ϕ	

NOTE: D/S = DOWNS STREAM
U/S = UPSTREAM



GENERAL NOTES:

- ALL MATERIAL AND WORKMANSHIP MUST COMPLY WITH THE REQUIREMENTS OF THE LATEST RELEVANT SABS REQUIREMENTS.
- ALL DIMENSIONS ARE IN MILLIMETRES. (UNLESS OTHERWISE SPECIFIED)
- DO NOT SCALE FROM THESE DRAWINGS.
- ALL DIMENSIONS MUST BE CHECKED AND APPROVED ON SITE.
- ALL CONSTRUCTION TO BE DONE IN ACCORDANCE WITH THE STANDARD SPECIFICATIONS FOR MUNICIPAL CIVIL ENGINEERING WORKS, THIRD EDITION 2005 AND THE STANDARD COT DETAIL DRAWINGS.
- THIS DRAWING MUST BE READ IN CONJUNCTION WITH THE STANDARD SPECIFICATIONS FOR MUNICIPAL CIVIL ENGINEERING WORKS, SERIES 3 & 4 AND WATER AND SANITATION GUIDELINE.
- FINAL POSITION OF SERVICES TO BE DETERMINED ON SITE.







SPECIFICATION NOTES:

- IN TERMS OF CoT BYLAWS, EVERY LANDOWNER SHALL INSTALL A DOWNSTREAM SHUT-OFF VALVE.
- LONG SIDE OF VALVE BOX TO BE PLACED IN THE DIRECTION OF THE PIPE.
- PLACE WATER METER PARALLEL TO PROPERTY BOUNDARY.
- CONCRETE STRENGTH FOR COLLAR - 20MPa (28 DAYS.) CONCRETE COVER - 50mm.
- WHERE UNDERGROUND VALVE BOX IS PLACED IN THE ROAD OR PAVEMENT, THE TOP OF THE CONCRETE COLLOR SHALL BE FLAT.
- FOR 200mm ϕ AND LARGER CONNECTIONS (METER SIZE 150mm ϕ AND LARGER), SPECIAL ARRANGEMENTS TO BE MADE WITH WATER AND SANITATION DIVISION.

DETAIL 1

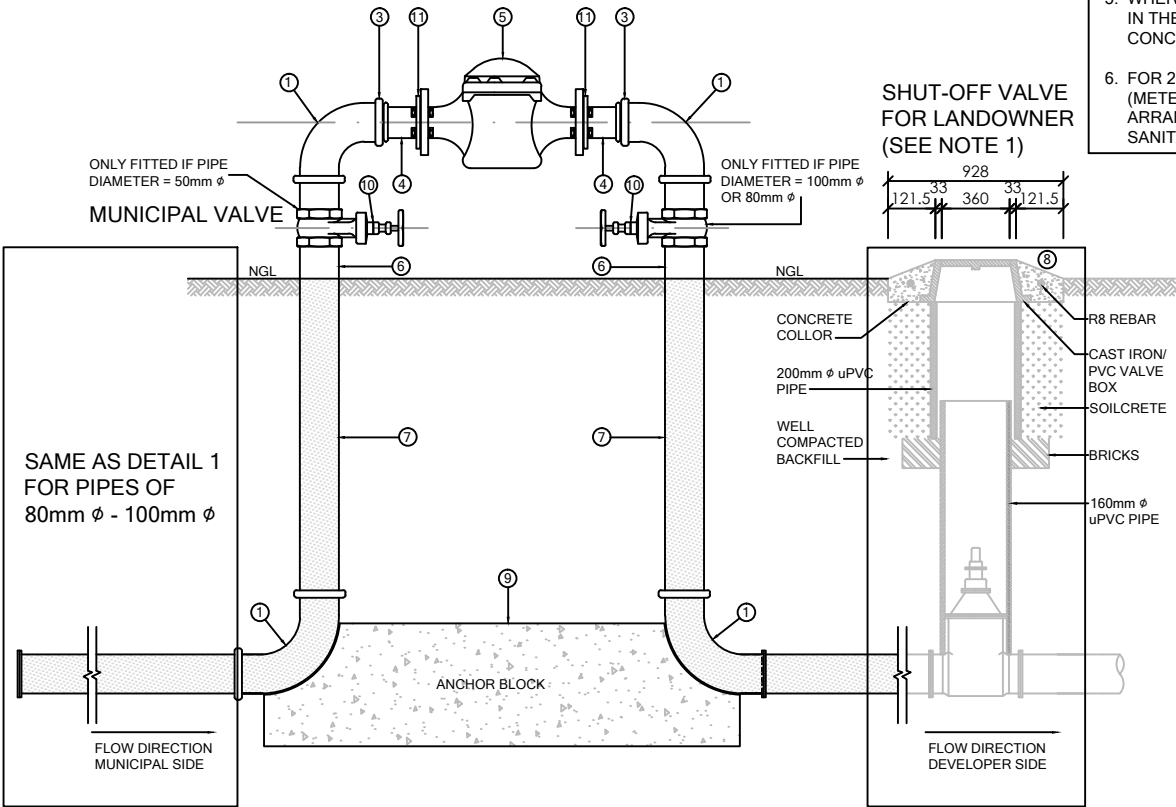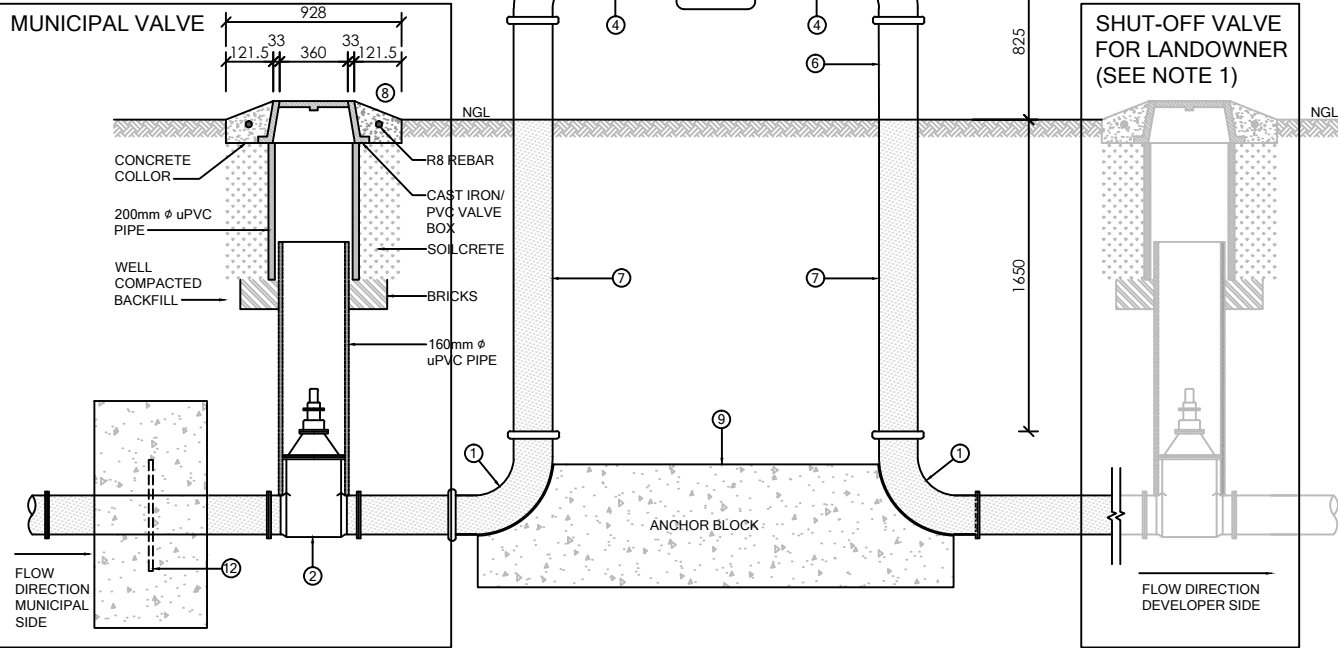











--	--	

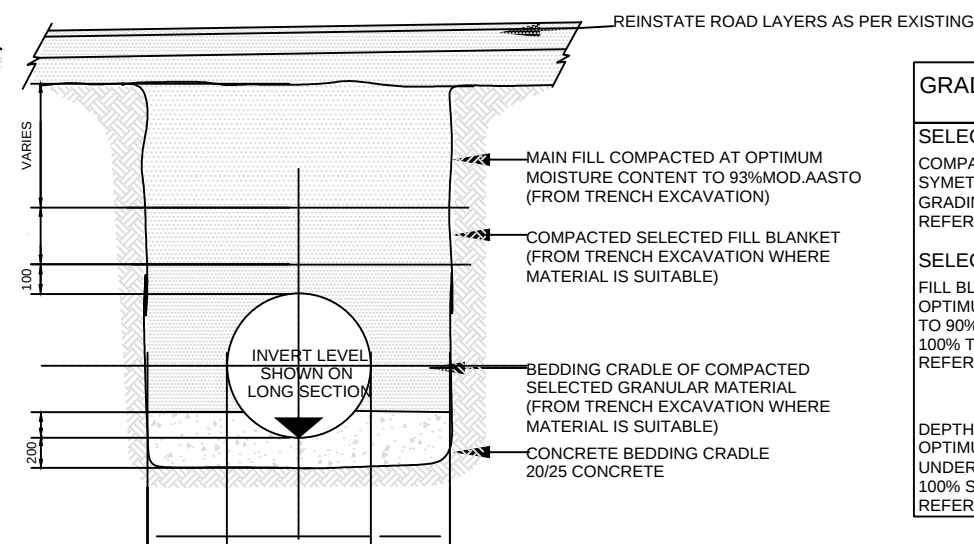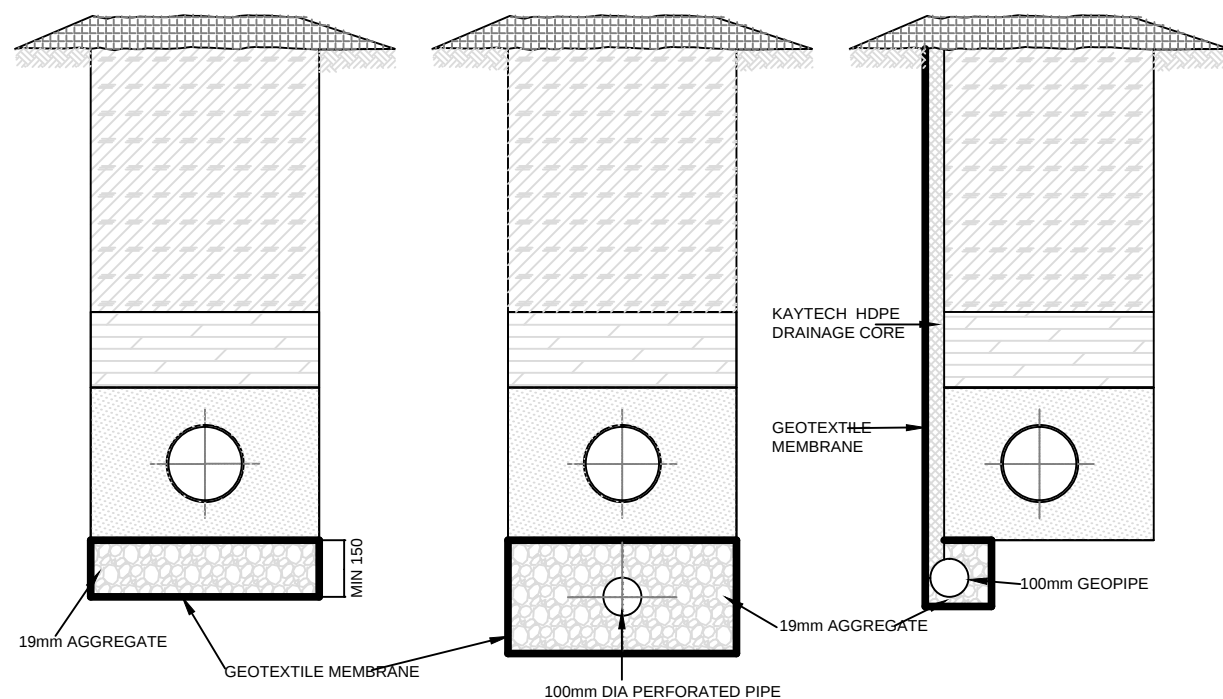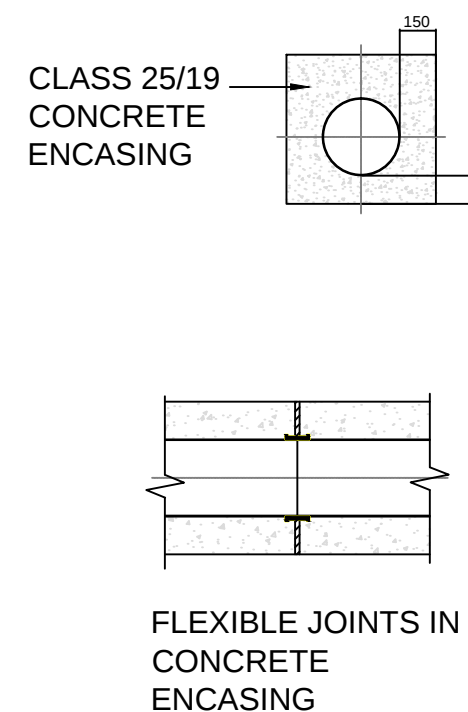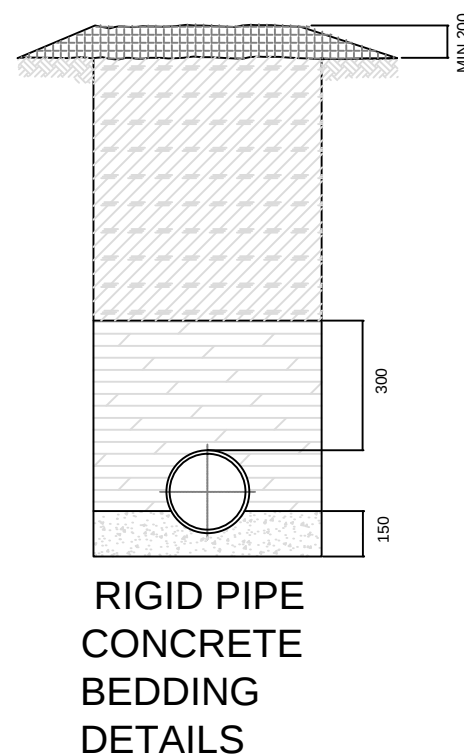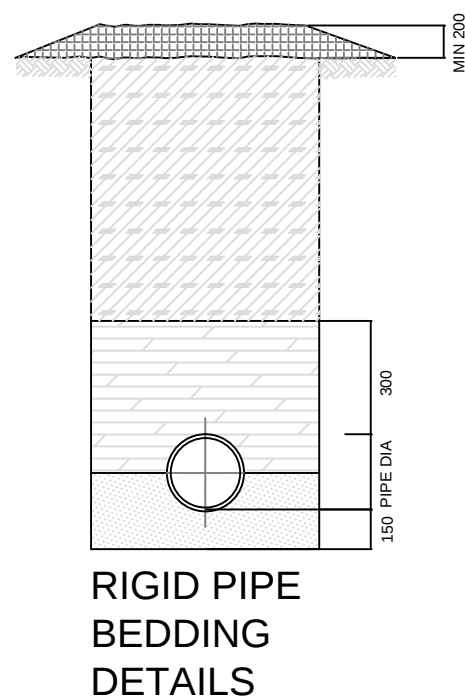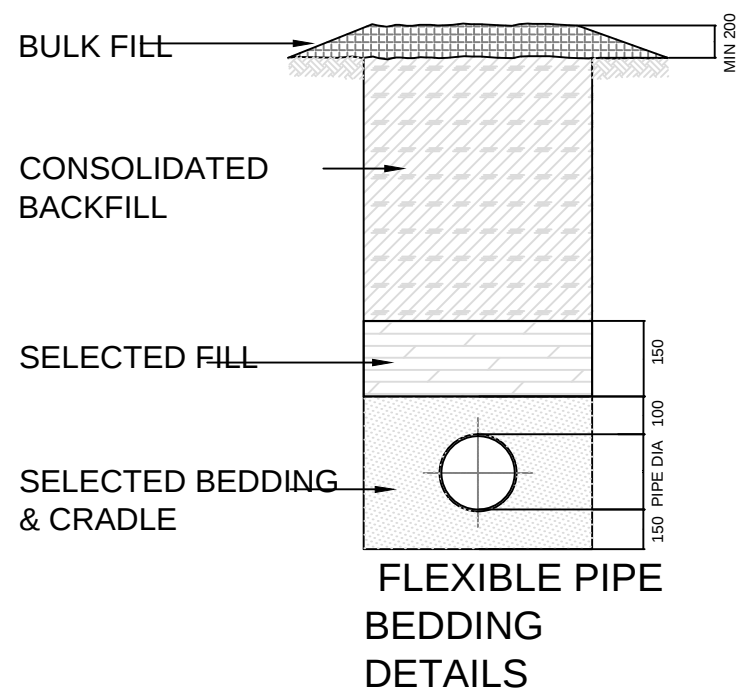

GRADING SPECIFICATION OF MATERIALS
SELECTED GRANULAR MATERIAL IN BEDDING CRADLE COMPACTED AT OPTIMUM MOISTURE CONTENT 100mm LAYERS SYMETRICALLY AROUND PIPE TO 90% MOD AASHTO DENSITY GRADING 0.6mm TO 19mm, PI<10, CF<0.4 REFER SABS 1200 DB&LB
SELECTED FILL BLANKET MATERIAL FILL BLANKET 200mm THICK COMPACTED AT OPTIMUM MOISTURE CONTENT IN 100mm LAYERS TO 90% MOD AASHTO DENSITY 100% THROUGH 30mm SIEVE, PI<6 REFER SABS 1200 DB&LB
DEPTH VARIES - COMPACTED IN 150mm LAYERS AT OPTIMUM MOISTURE CONTENT TO 93% MOD AASHTO DENSITY UNDER ROAD CROSSINGS 100% SMALLER THAN 150mm, PI<12, CBR>15 REFER SABS 1200 DB&LB


DETAIL OF EXCAVATION AND BACKFILLING OF PIPE IN ROAD RESERVE

--	--	

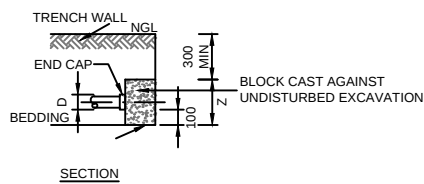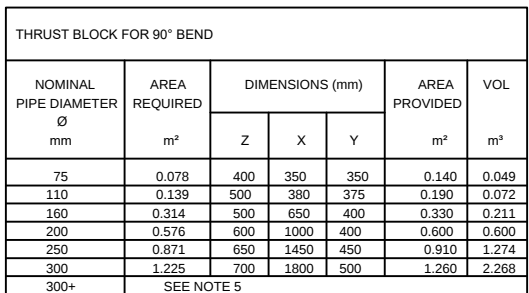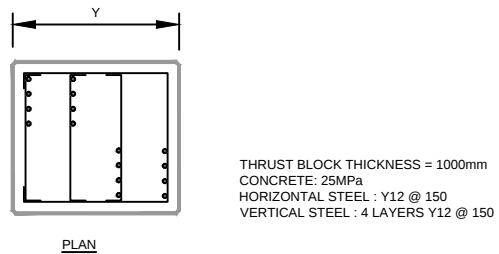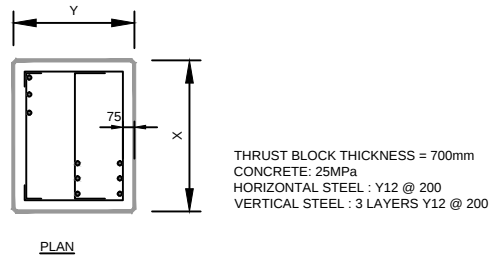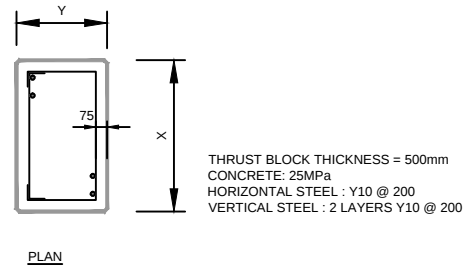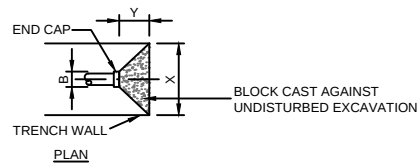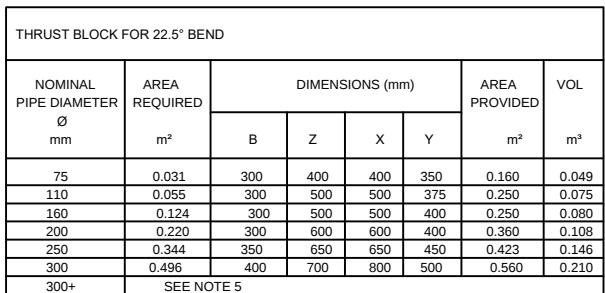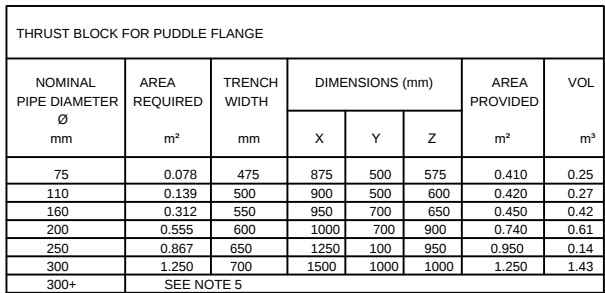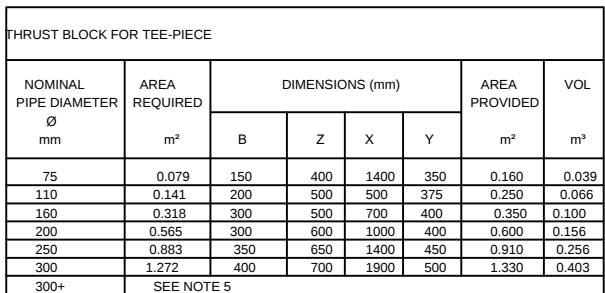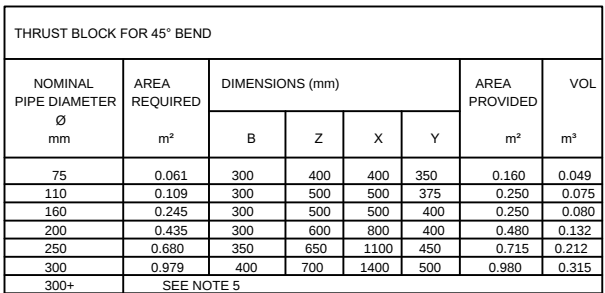

THRUST BLOCK DEAD END							
NOMINAL PIPE DIAMETER Ø mm	AREA REQUIRED m²	DIMENSIONS (mm)				AREA PROVIDED m²	VOL m³
		B	Z	X	Y		
75	0.078	75	300	475*	200	0.140	0.017
110	0.139	100	300	500*	200	0.150	0.018
160	0.312	150	600	550*	200	0.330	0.063
200	0.555	200	950	600*	200	0.570	0.076
250	0.867	250	700	1250	500	0.880	0.263
300	1.248	300	750	1700	700	1.280	0.525
300+	SEE NOTE 5			* = TRENCH WIDTH			

DESIGNED BY	TGS
CHECKED BY	CTP
DRAWN BY	TGS
CHECKED BY	CTP

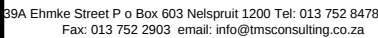

**DR PIXLEY KA ISAKA SEME LOCAL
MUNICIPALITY**

PROJECT No T15/2027	TYPE OF DESIGN CONSTRUCTION
SCALE NTS	DRAWING NO. VUKUZAKHE- 09


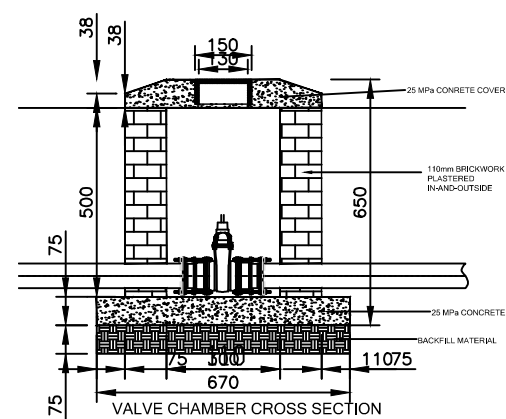







Diagram illustrating the Valve Chamber Plan. The plan shows a square concrete slab with a central square opening. The overall dimensions of the slab are 670 mm by 670 mm. The central opening has a side length of 150 mm. The distance from the center of the opening to the nearest edge of the slab is 520 mm. The slab is made of 25 MPa concrete. The top surface is labeled "25 MPa CONCRETE SLAB" and the bottom surface is labeled "25 MPa CONCRETE COVER".



SPECIFICATION NOTES:





1. BRICKWORK TO BE IN ACCORDANCE WITH SANS 9164: PART 1 1980.
2. CLASS II MORTAR TO BE USED. (1 CEMENT CEMENT, 1.5 SAND)
3. BRICKS TO HAVE A CHARACTERISTIC COMPRESSIVE STRENGTH OF 14MPa.
4. CONCRETE FOR SLABS TO BE CLASS 25/19.
5. ISOLATION JOINT BETWEEN PIPE AND WALL TO KEEP PIPE.
6. LOOSE FROM WALL USE 2 LAYERS GUNPLAS GREEN OR S.CRED.
7. CURE 1 CEMENT CEMENT 1.5 SAND.
8. CURE THE ROOF SLAB CONCRETE FOR 5 DAYS.
9. DEGREE FF ACCURACY 11 SABS 1200.
10. ALL DIMENSIONS ARE IN MM. DO NOT SIZE FROM THE DRAWING
11. PLASTER AND PAINT EXTERIOR OF THE WALLS AND FLOOR SLAB
12. WITH 2 COATS ABE FLINTCOAT 3 OR SIMILAR WATERPROOFING COMPOUND.
13. WHERE A HIGH WATER TABLE IS ENCOUNTERED, 3 COATS OF A HEAVY WATERPROOFING COMPOUND SUCH AS ABE SUPER LAYKOLD SHALL BE USED.
14. AT JOINTS AND WALLS TO CONSIST OF 1 PART CEMENT AND 4.5 PARTS SAND

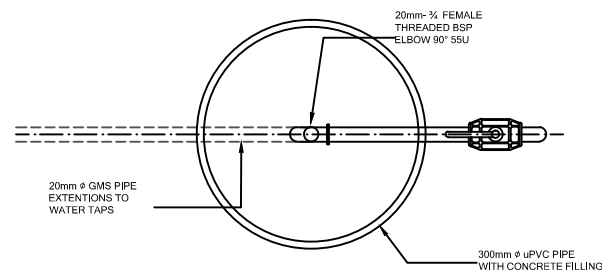

						DESIGNED BY	TGS	 Consulting Engineers & Project Management				 DR PIXLEY KA ISAKA SEME LOCAL MUNICIPALITY	PROJECT DESCRIPTION	CONSTRUCTION OF WATER RETICULATION IN VUKUZAKHE, WARD 3		PROJECT No	TYPE OF DESIGN
						CHECKED BY	CTP								T15/2027	CONSTRUCTION	
						DRAWN BY	TGS										
00	SEP 2020	TENDER			TGS	TGS		39A Ehmke Street P o Box 603 Nelspruit 1200 Tel: 013 752 8478 Fax: 013 752 2903 email: info@tmsconsulting.co.za					DRAWING NAME	STAND PIPE PLAN LAYOUT AND DETAILS		SCALE	DRAWING NO.
Rev No	DATE	REVISION			CONSULT	DIR	CHECKED BY	CTP		CYMSI & TMS ENGINEER	DATE			NTS			VUKUZAKHE- 10

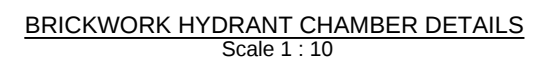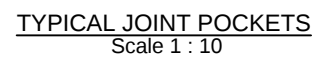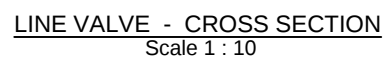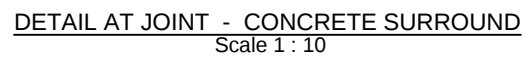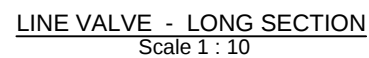[illegible]

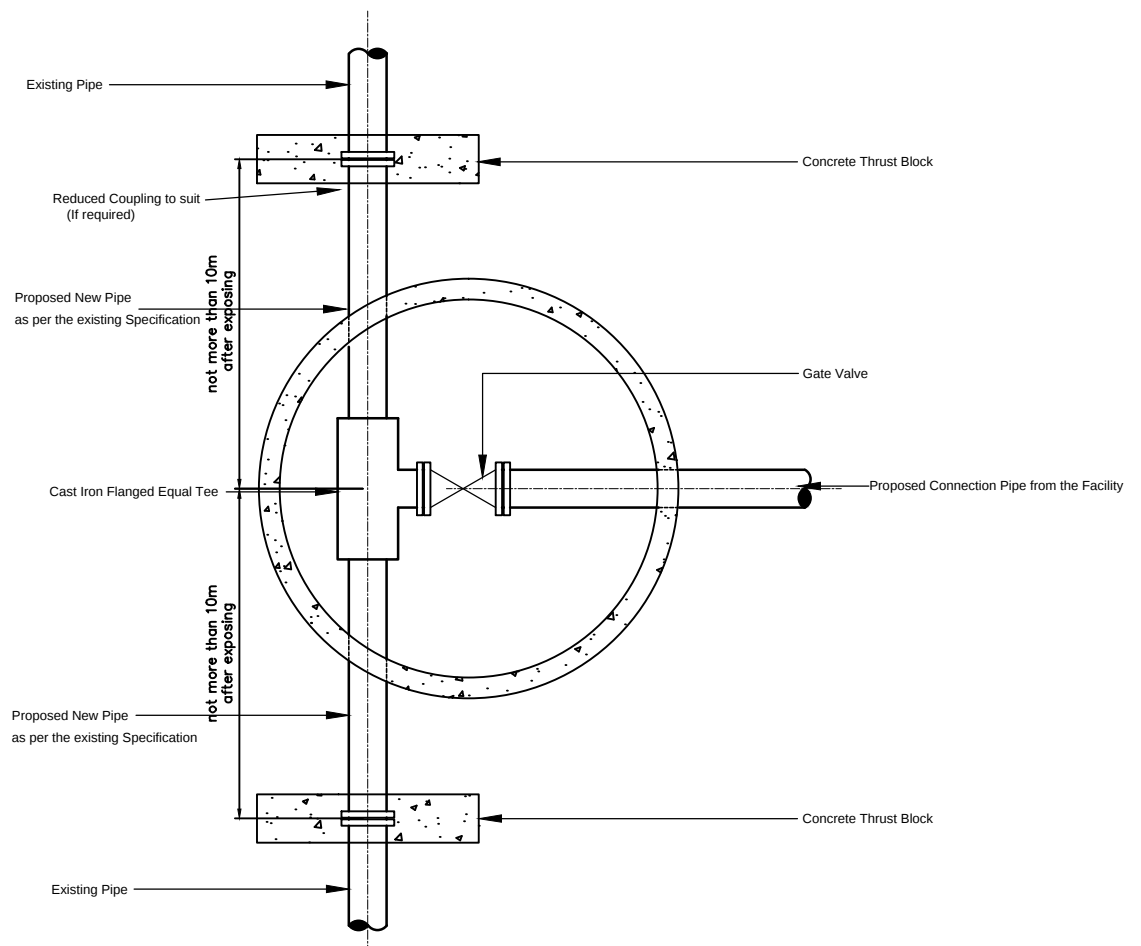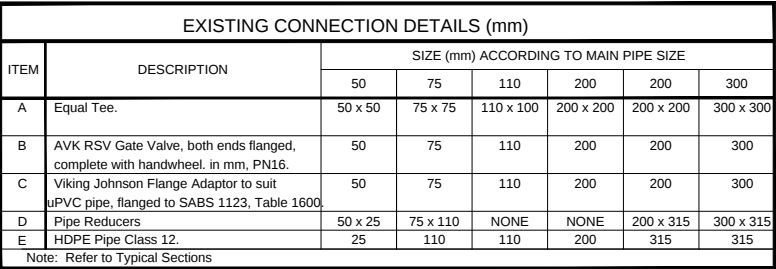[illegible]

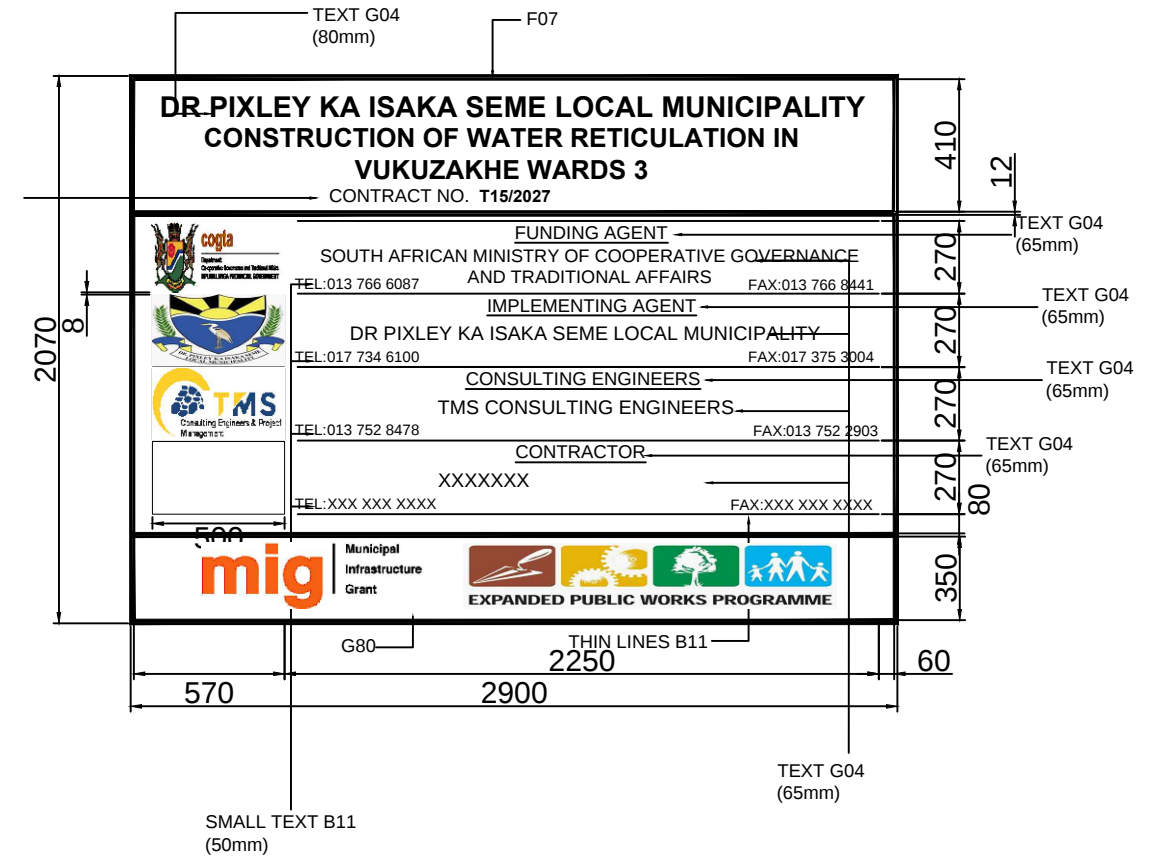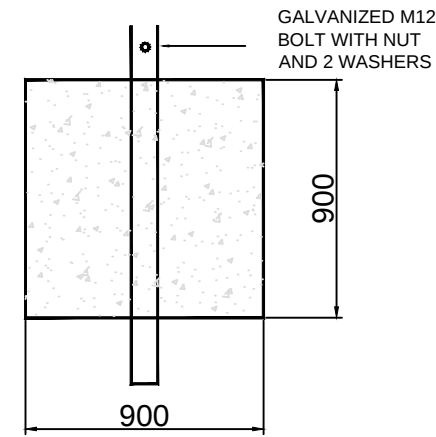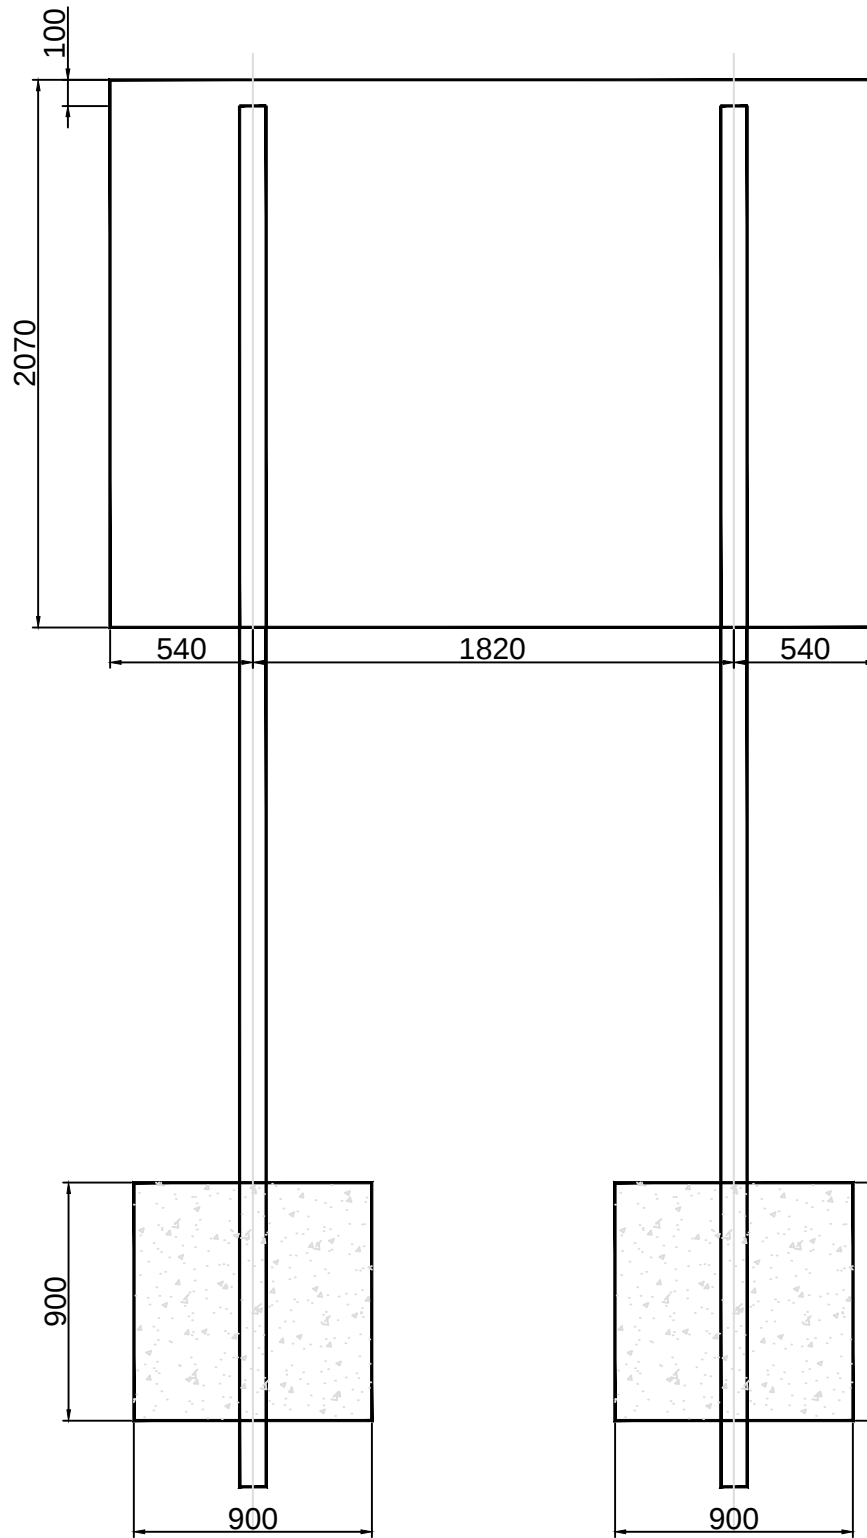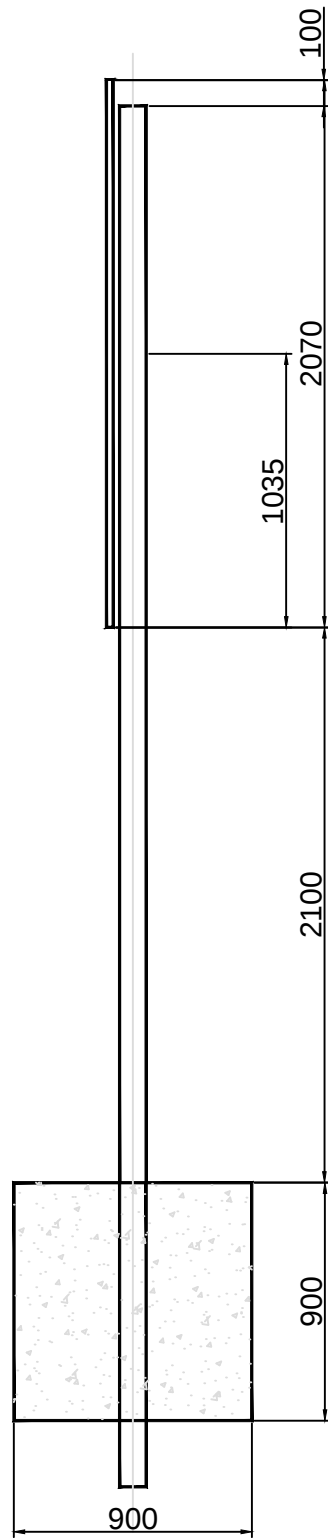

NOTE:

- 1.COLOURS IN ACCORDANCE WITH SANS 1091:2004
B11=DARK EARTH
F07=MIDDLE BLUE
G04=BLUE GREY
G82=CLOUD WHITE
- 2.SUPPORTS TO BE CCA TREATED POLES WITH A MINIMUM DIAMETER OF 125mm
- 3.SOILCRETE BACKFILL TO BE WELL COMPACTED
- 4.ALL DIMENSIONS ARE IN mm UNLESS STATED OTHERWISE

	</
--	--	----