


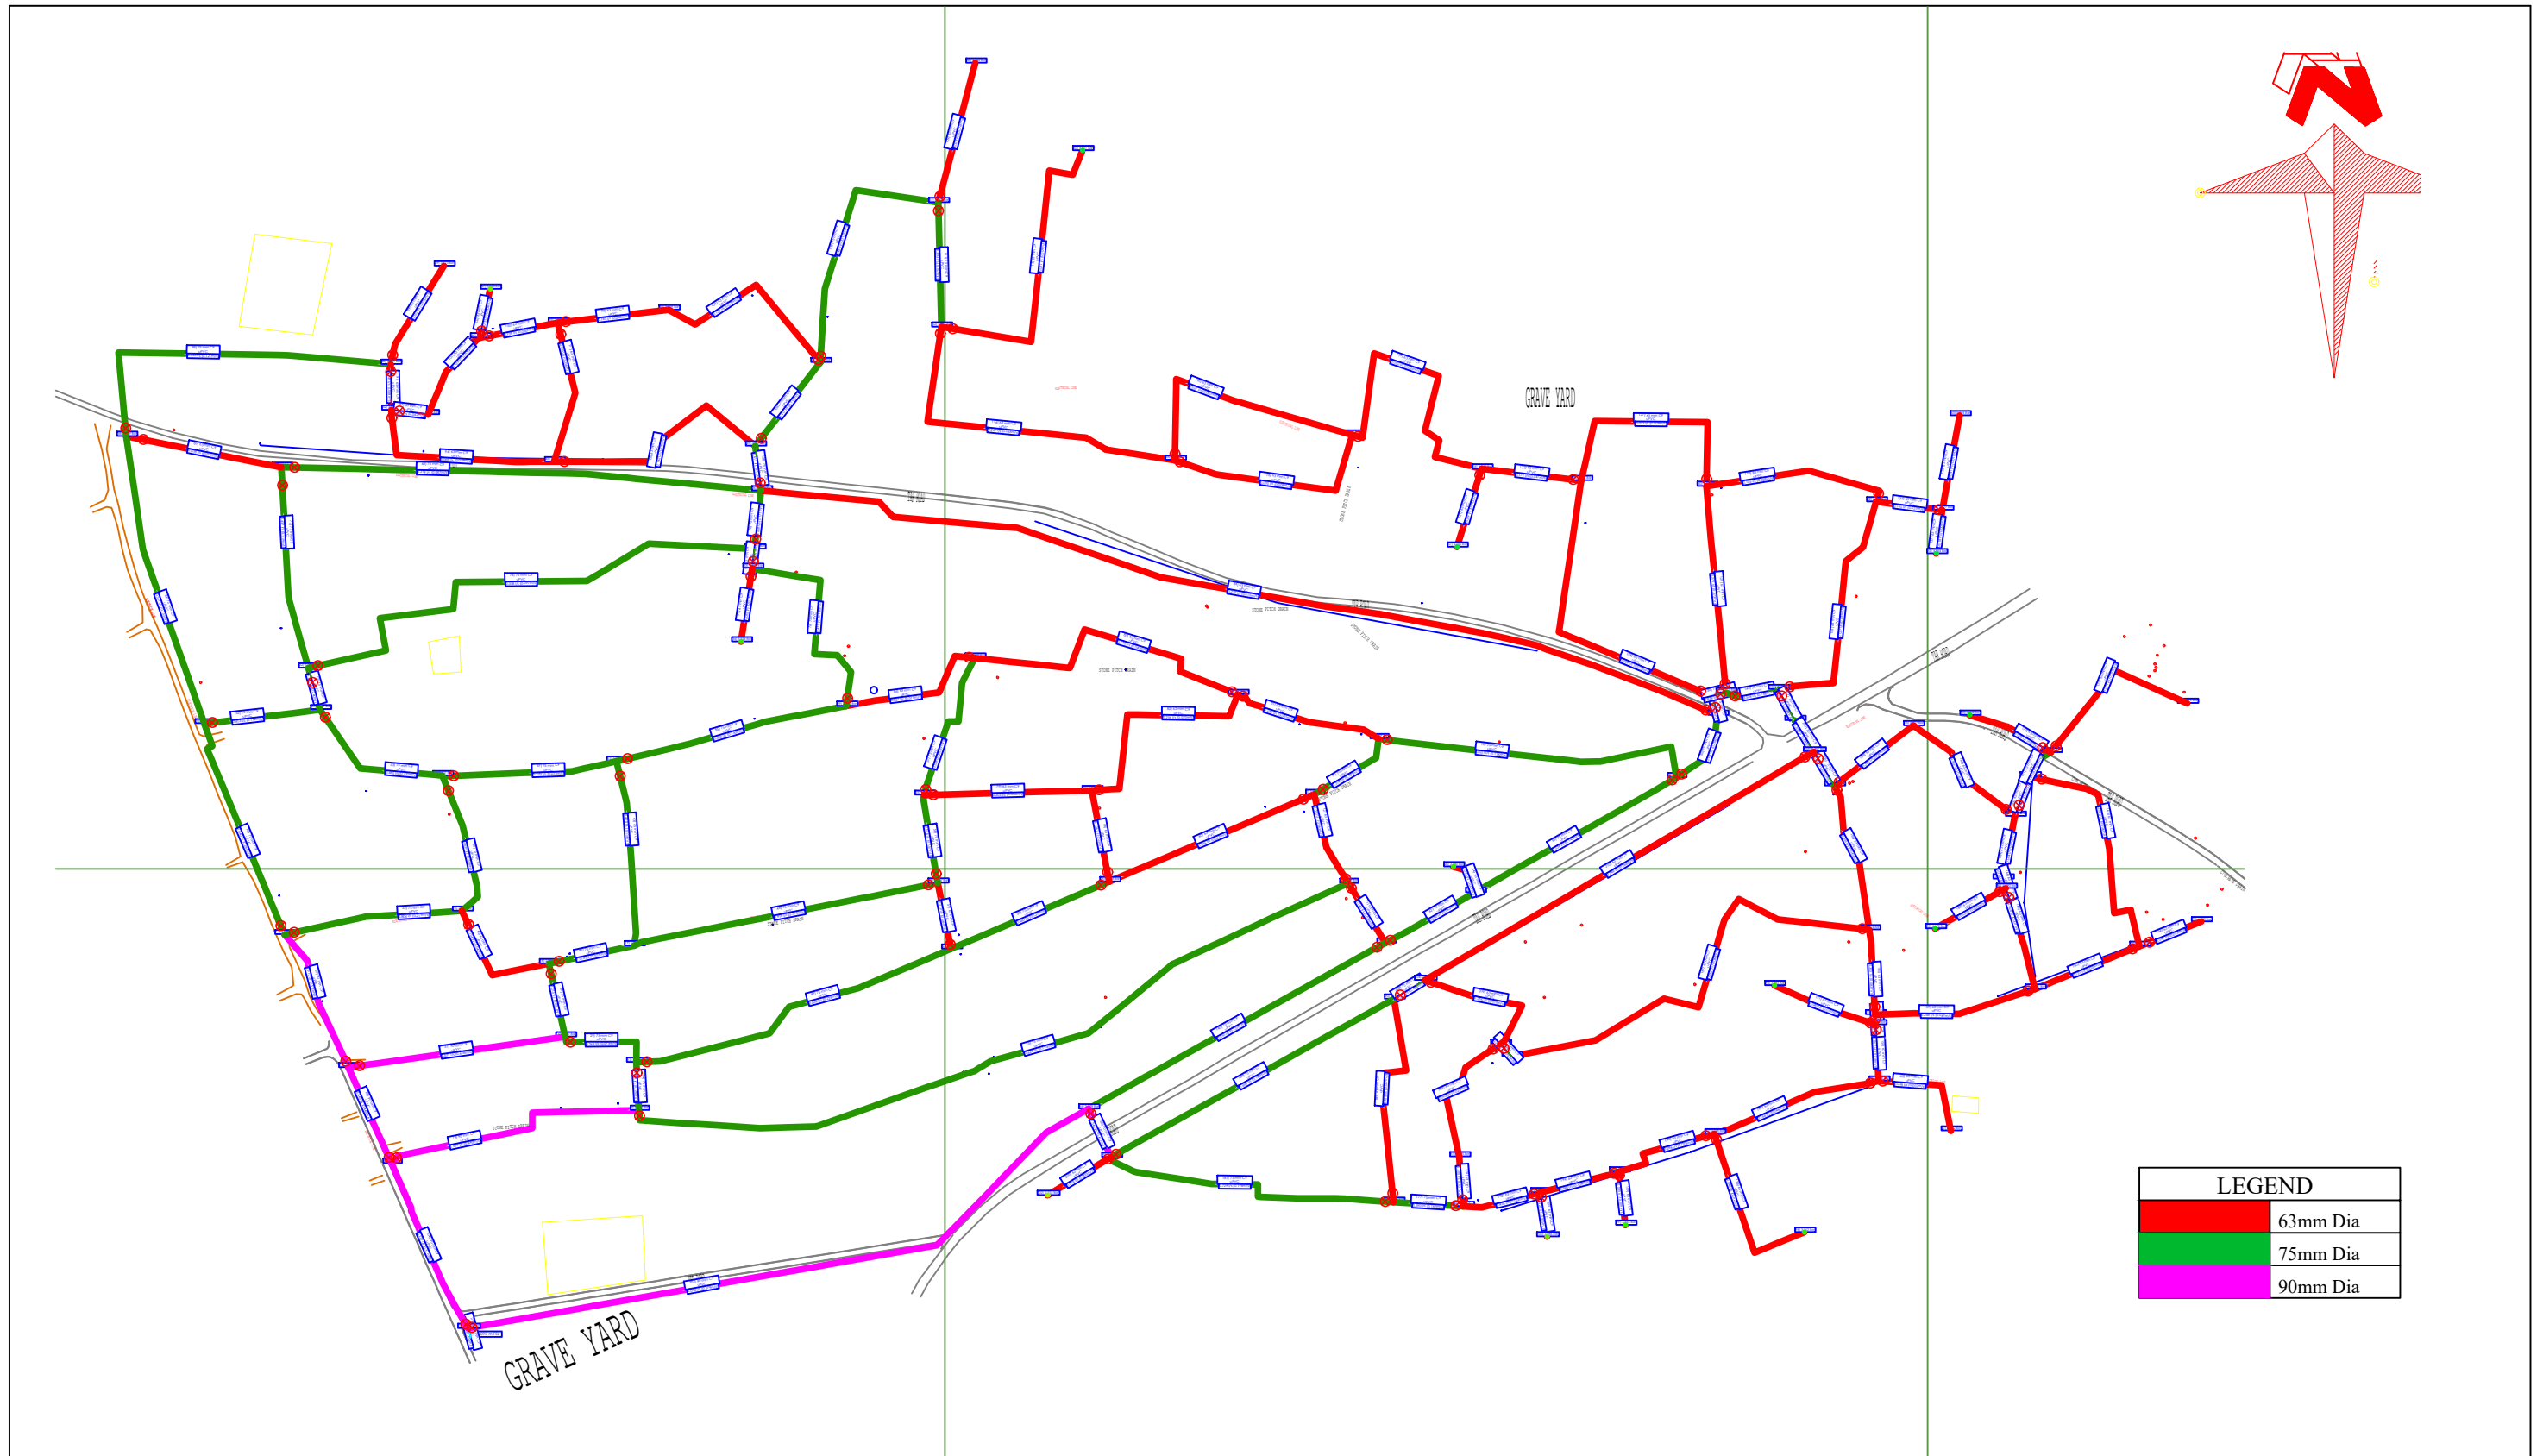

LEGEND	
	63mm Dia
	75mm Dia
	90mm Dia

FOR TENDER				VERSION/AMENDMENTS				CONSULTING ENGINEERS: MAHLANGU – BEHR & ASSOCIATES INFRASTRUCTURE CONSULTANTS 27 Adrin Street Reyno Manor Tel. 083 344 4448 Reyno Ridge Fax. 086 547 9210 WITBANK, 1035 Email. Mbainfraconsult@gmail.com				PROJECT TITLE: PROJECT JSM W-20/20-21/W19 REPLACEMENT OF ASBESTOS PIPE AND RETICULATION AT MAKOMETSANE				CLIENT: Dr JS MOROKA LOCAL MUNICIPALITY  Private Bag X 4012 SIYABUSWA 0472 TEL: (013) 973 1390 FAX: (013) 973 2463				 ORIGINAL DRAWING SCALE: N.T.S. ORIGINAL DRAWING SHEET SIZE: A1				<table><tr><td>SURVEYED</td><td>-</td><td>DESIGNED</td><td>N.B</td></tr><tr><td>DRAWN</td><td>S.C</td><td>CHECKED</td><td>S.C</td></tr></table>				SURVEYED	-	DESIGNED	N.B	DRAWN	S.C	CHECKED	S.C	
SURVEYED	-	DESIGNED	N.B	
DRAWN	S.C	CHECKED	S.C	
<table><tr><td>CONTRACT No.</td><td>DESCRIPTION</td><td>CERTIFIED BY</td><td>DATE</td></tr><tr><td> </td><td> </td><td> </td><td> </td></tr><tr><td> </td><td> </td><td> </td><td> </td></tr><tr><td> </td><td> </td><td> </td><td> </td></tr></table>				CONTRACT No.	DESCRIPTION	CERTIFIED BY	DATE													<table><tr><td>No.</td><td>DATE</td><td>DESCRIPTION</td><td>AUTHORISED BY</td></tr><tr><td> </td><td> </td><td> </td><td> </td></tr><tr><td> </td><td> </td><td> </td><td> </td></tr><tr><td> </td><td> </td><td> </td><td> </td></tr><tr><td> </td><td> </td><td> </td><td> </td></tr><tr><td> </td><td> </td><td> </td><td> </td></tr><tr><td> </td><td> </td><td> </td><td> </td></tr><tr><td> </td><td> </td><td> </td><td> </td></tr></table>				No.	DATE	DESCRIPTION	AUTHORISED BY																													DRAWING TITLE: WATER RETICULATION LAYOUT				<table><tr><td colspan="2">APPROVED:</td></tr><tr><td>CLIENT OR ASSIGNEE:</td><td>DATE:</td></tr><tr><td>CLIENT DRAWING No.:</td><td>CLIENT REF No.:</td></tr><tr><td>-</td><td>-</td></tr></table>				APPROVED:		CLIENT OR ASSIGNEE:	DATE:	CLIENT DRAWING No.:	CLIENT REF No.:	-	-	<table><tr><td colspan="2">APPROVED ON BEHALF OF ENG CONSULTING:</td></tr><tr><td>ENGINEER:</td><td>DATE:</td></tr><tr><td colspan="2">DRAWING No.:</td></tr><tr><td colspan="2">VERSION:</td></tr><tr><td>MBA-000/000</td><td>R0.1</td></tr></table>				APPROVED ON BEHALF OF ENG CONSULTING:		ENGINEER:	DATE:	DRAWING No.:		VERSION:		MBA-000/000	R0.1
CONTRACT No.	DESCRIPTION	CERTIFIED BY	DATE	
No.	DATE	DESCRIPTION	AUTHORISED BY	
APPROVED:	
CLIENT OR ASSIGNEE:	DATE:	
CLIENT DRAWING No.:	CLIENT REF No.:	
-	-	
APPROVED ON BEHALF OF ENG CONSULTING:	
ENGINEER:	DATE:	
DRAWING No.:	
VERSION:	
MBA-000/000	R0.1	
CERTIFIED CONSTRUCTION DRAWING FOR CONTRACTOR : ENGINEER _____ DATE _____	