




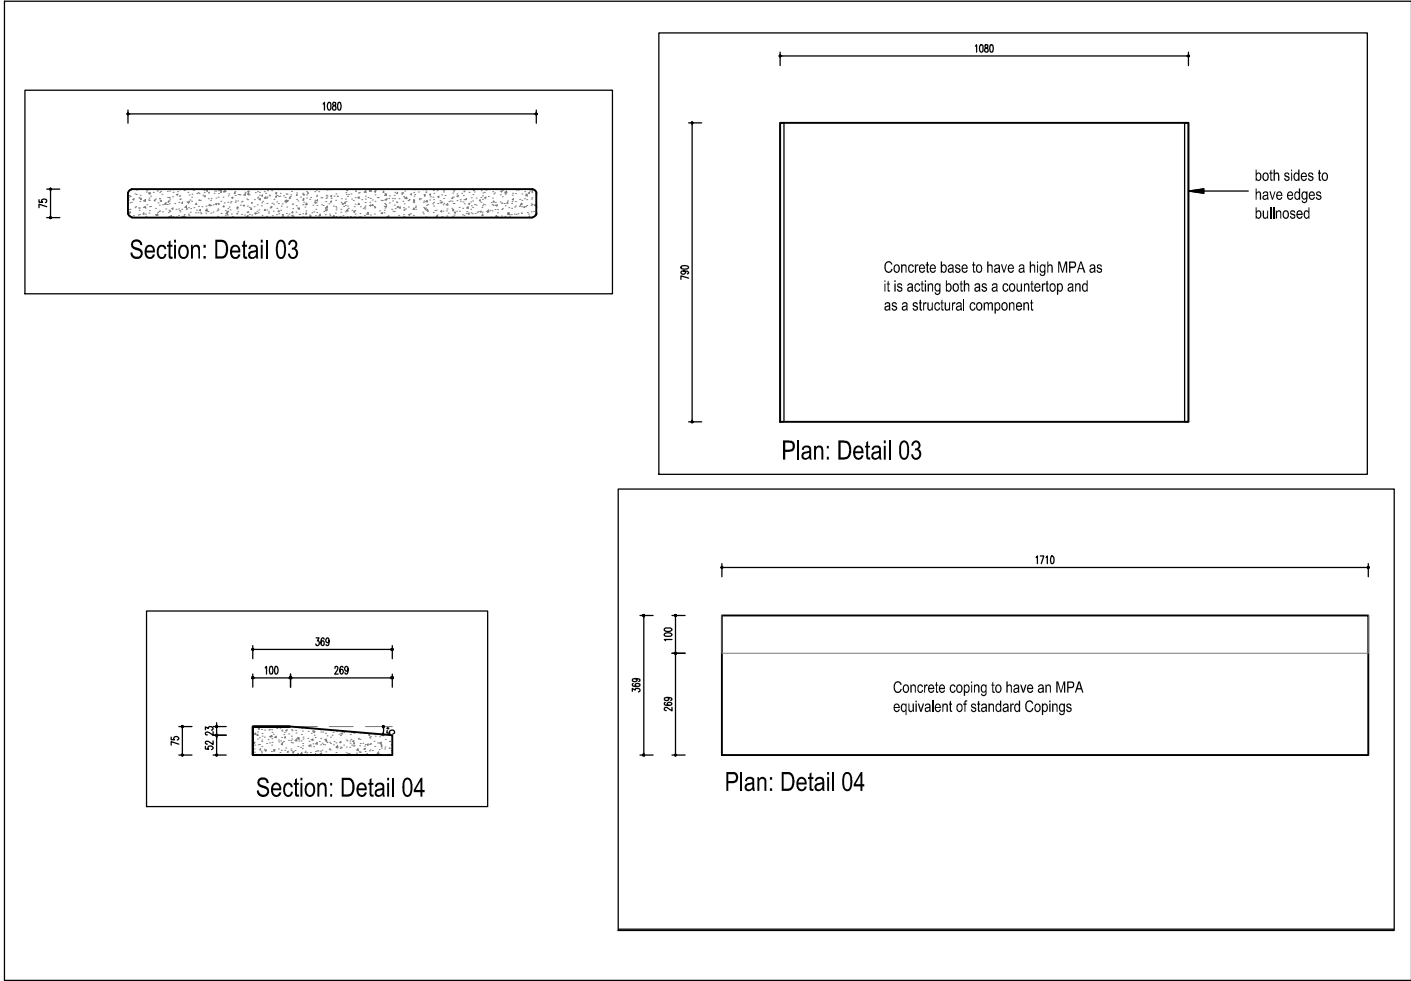


MANUFACTURERS DETAIL
scale 1:10

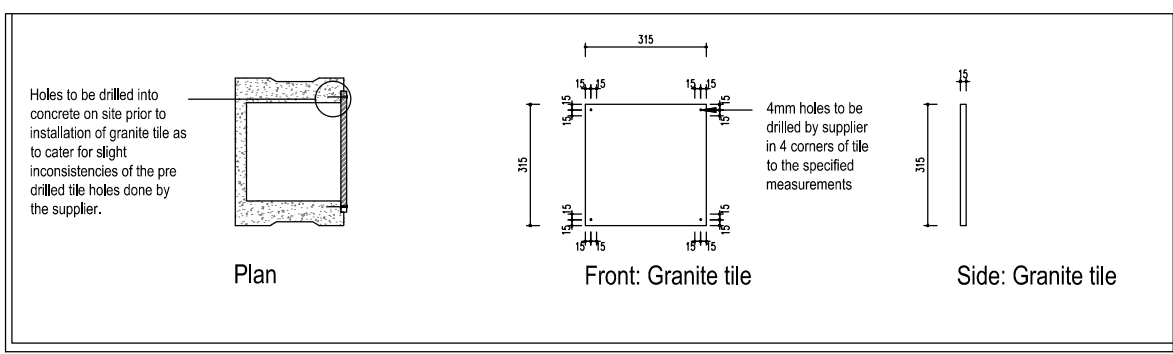

TILE DETAIL
scale 1:10

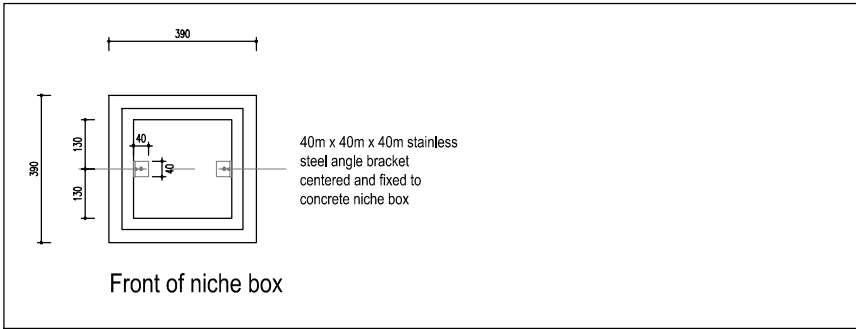

ON SITE DETAIL
scale 1:10

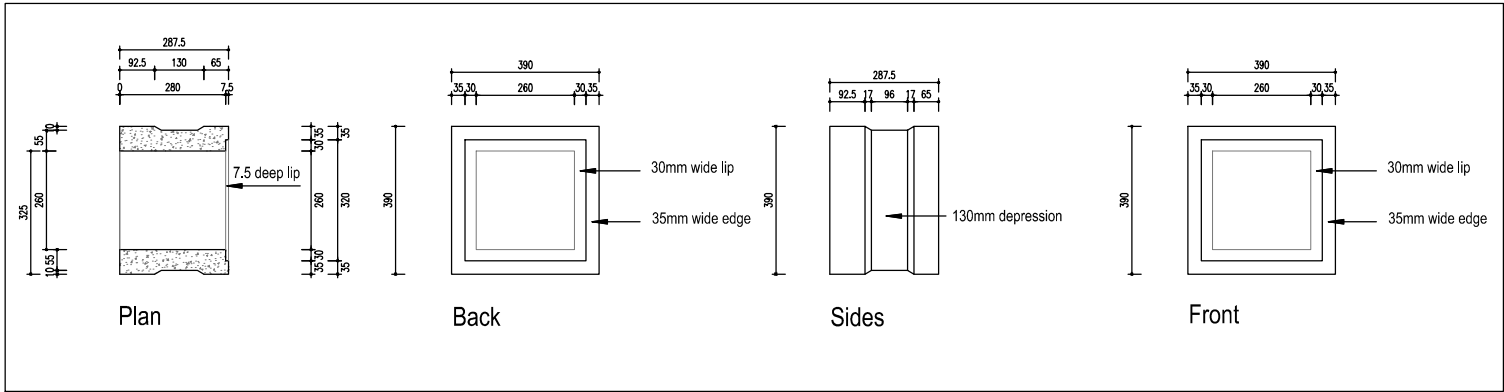

MANUFACTURERS DETAIL
scale 1:10

client		
project		
NICHE WALLS		
drawing		
PROPOSED NICHE WALL ISLAND DESIGN		
scale	date	drawn
1:10 @ A1	27/04/2018	MA
project number	drawing number	revision
1803	A501	B