
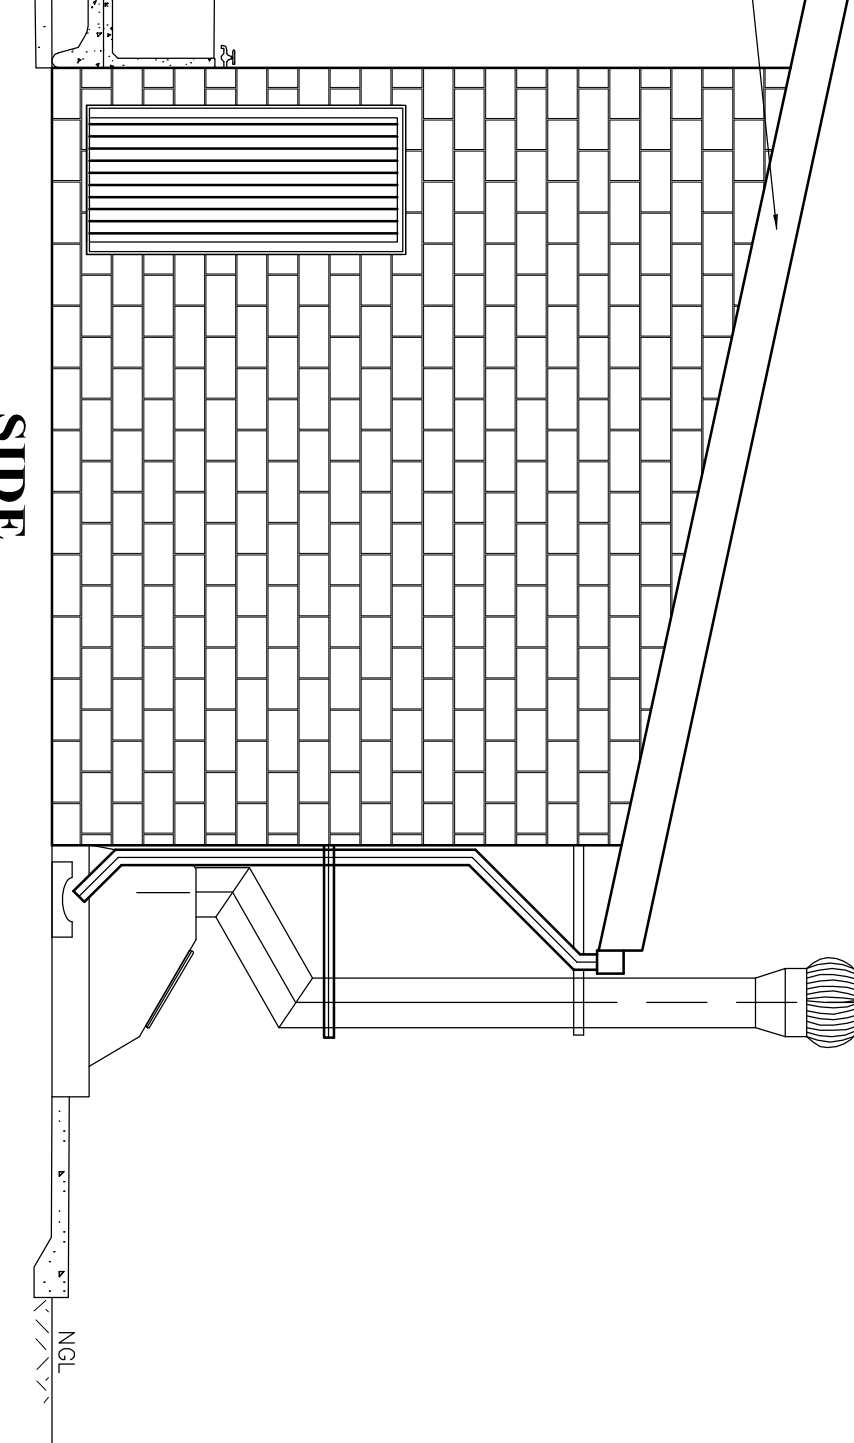
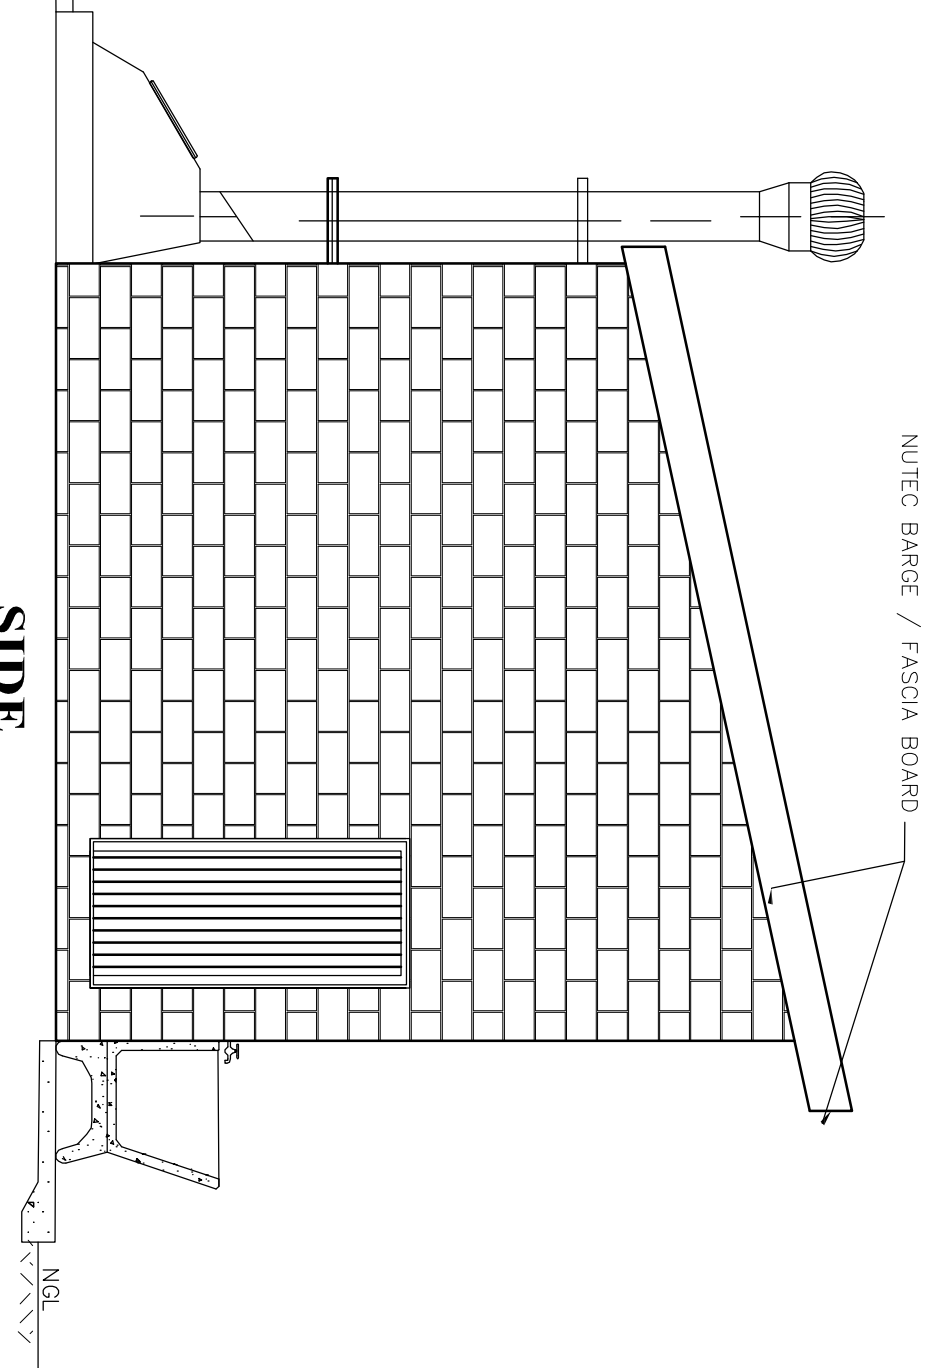
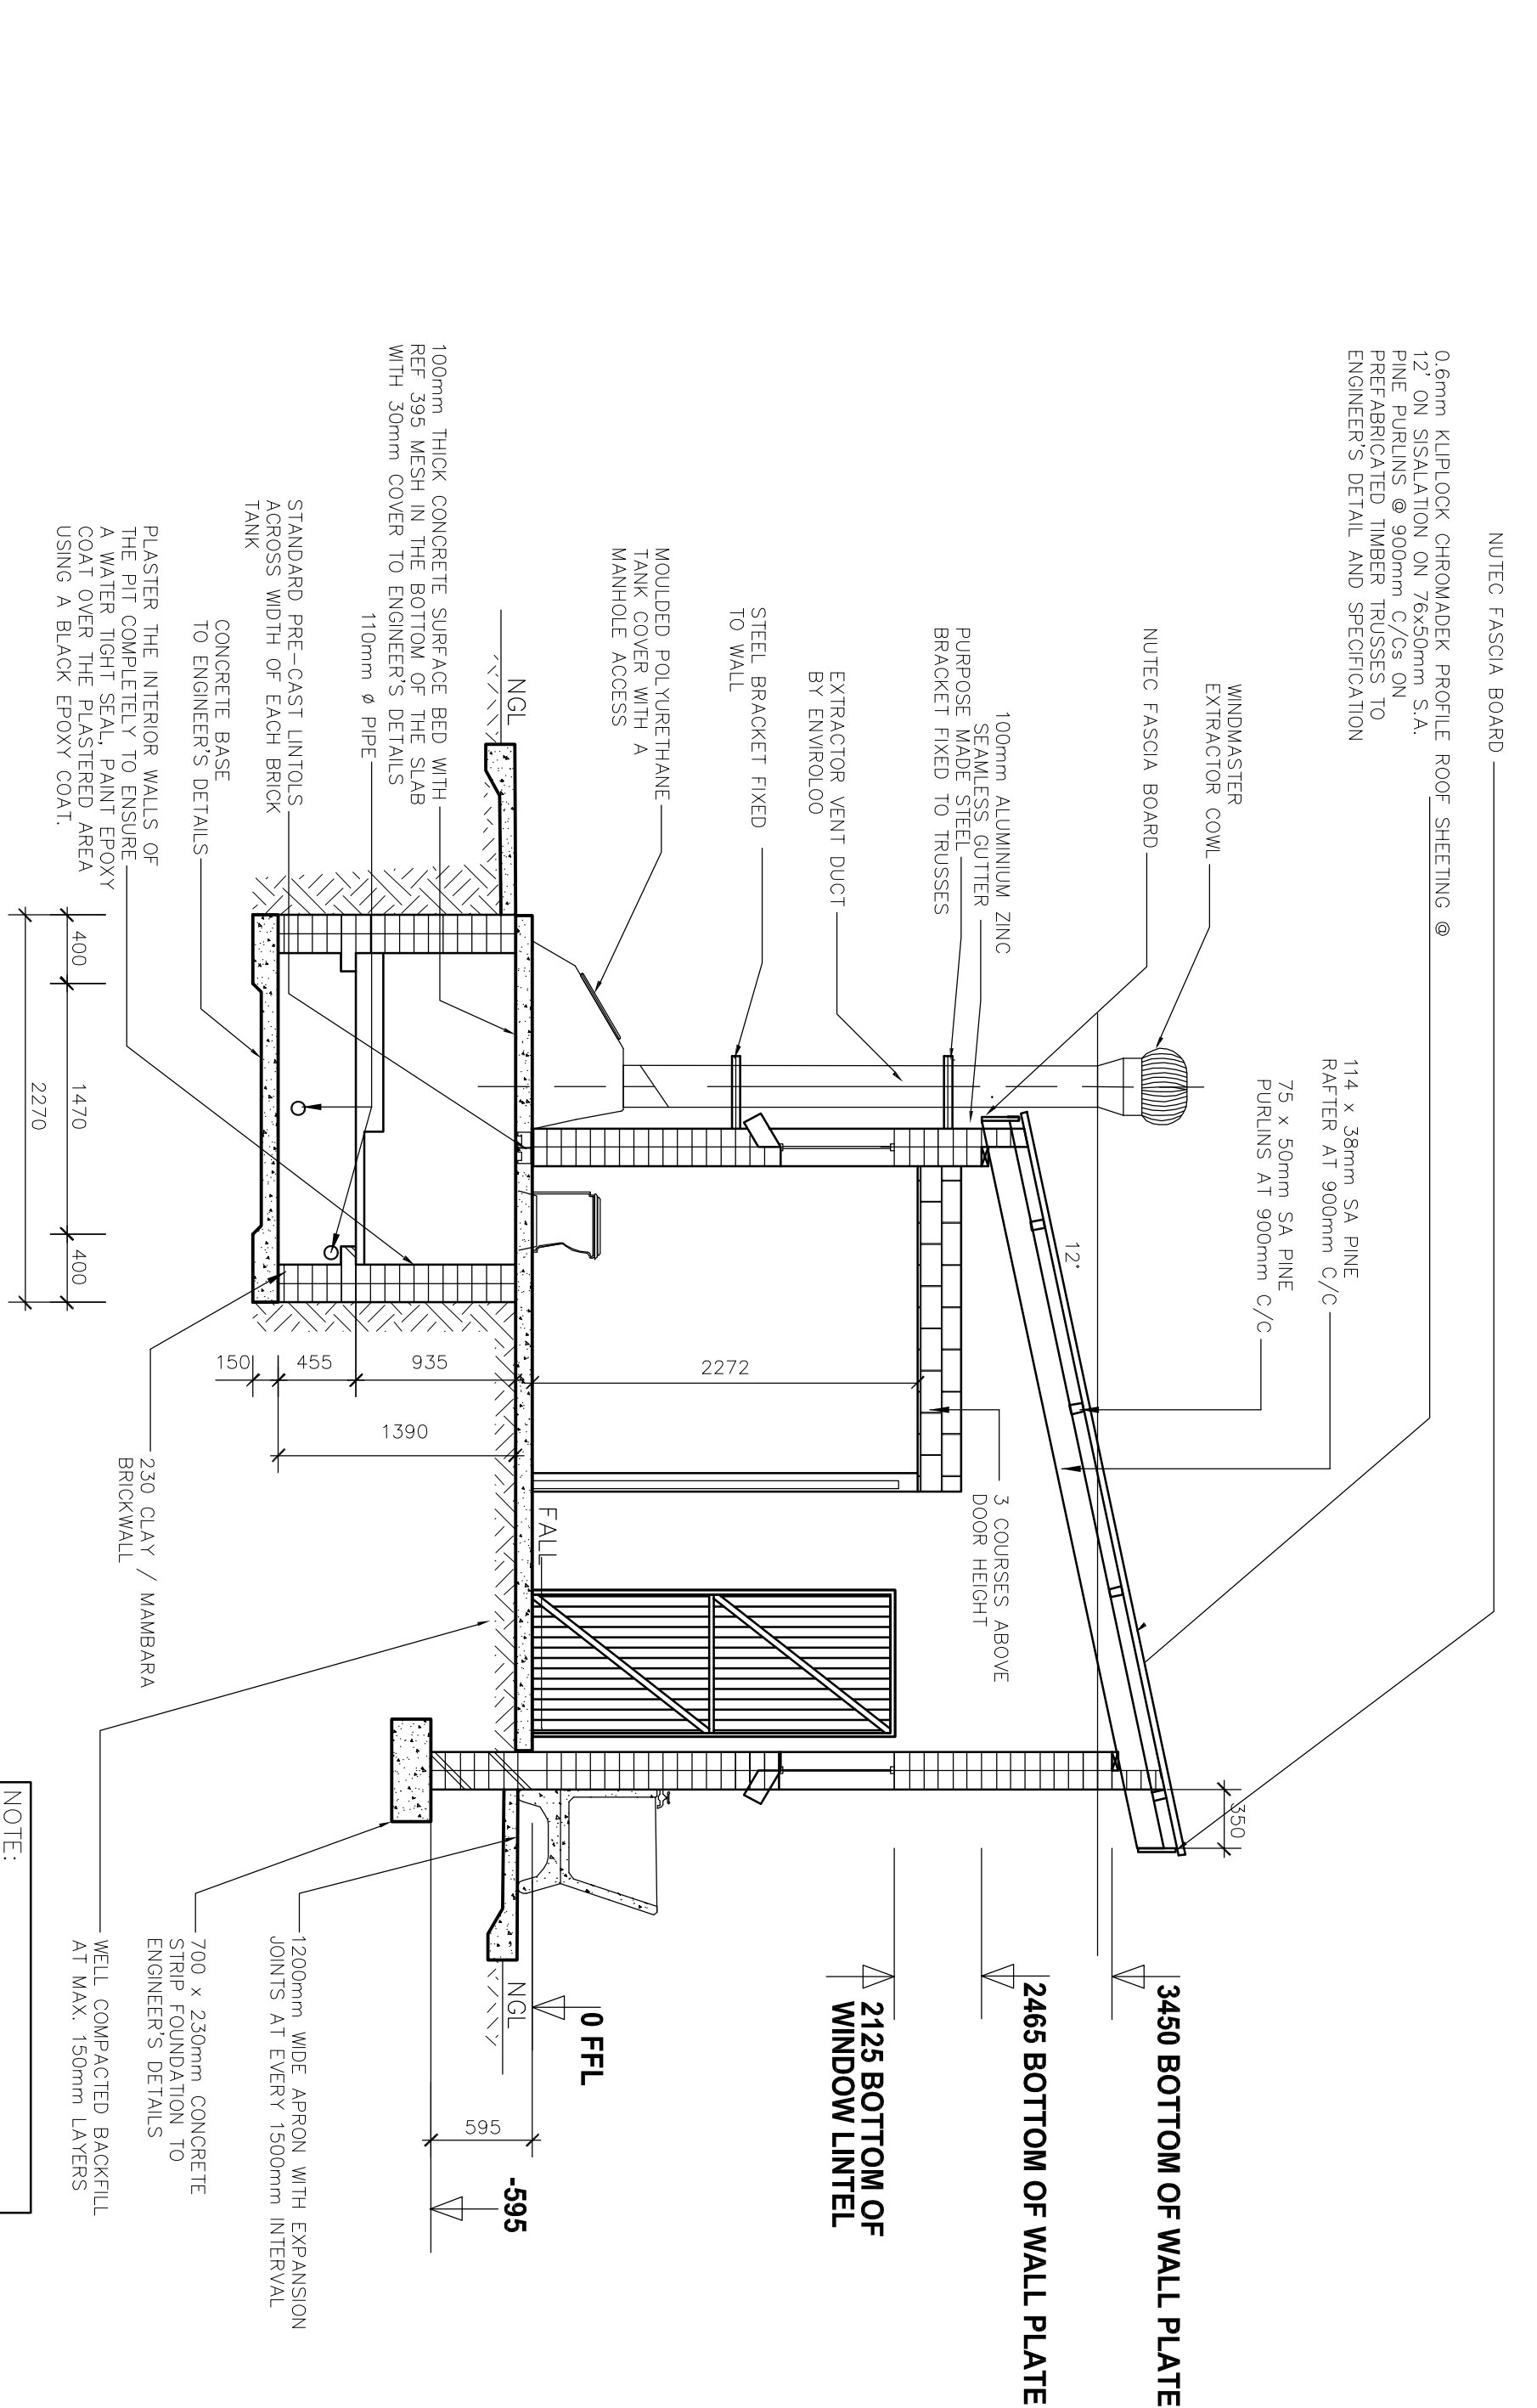
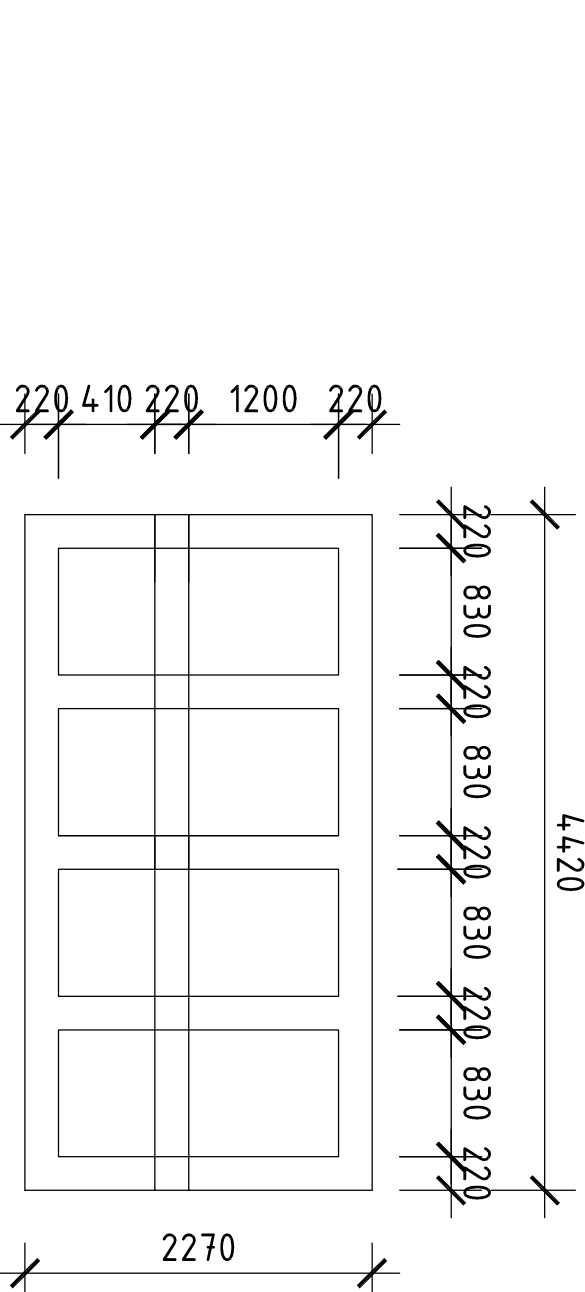
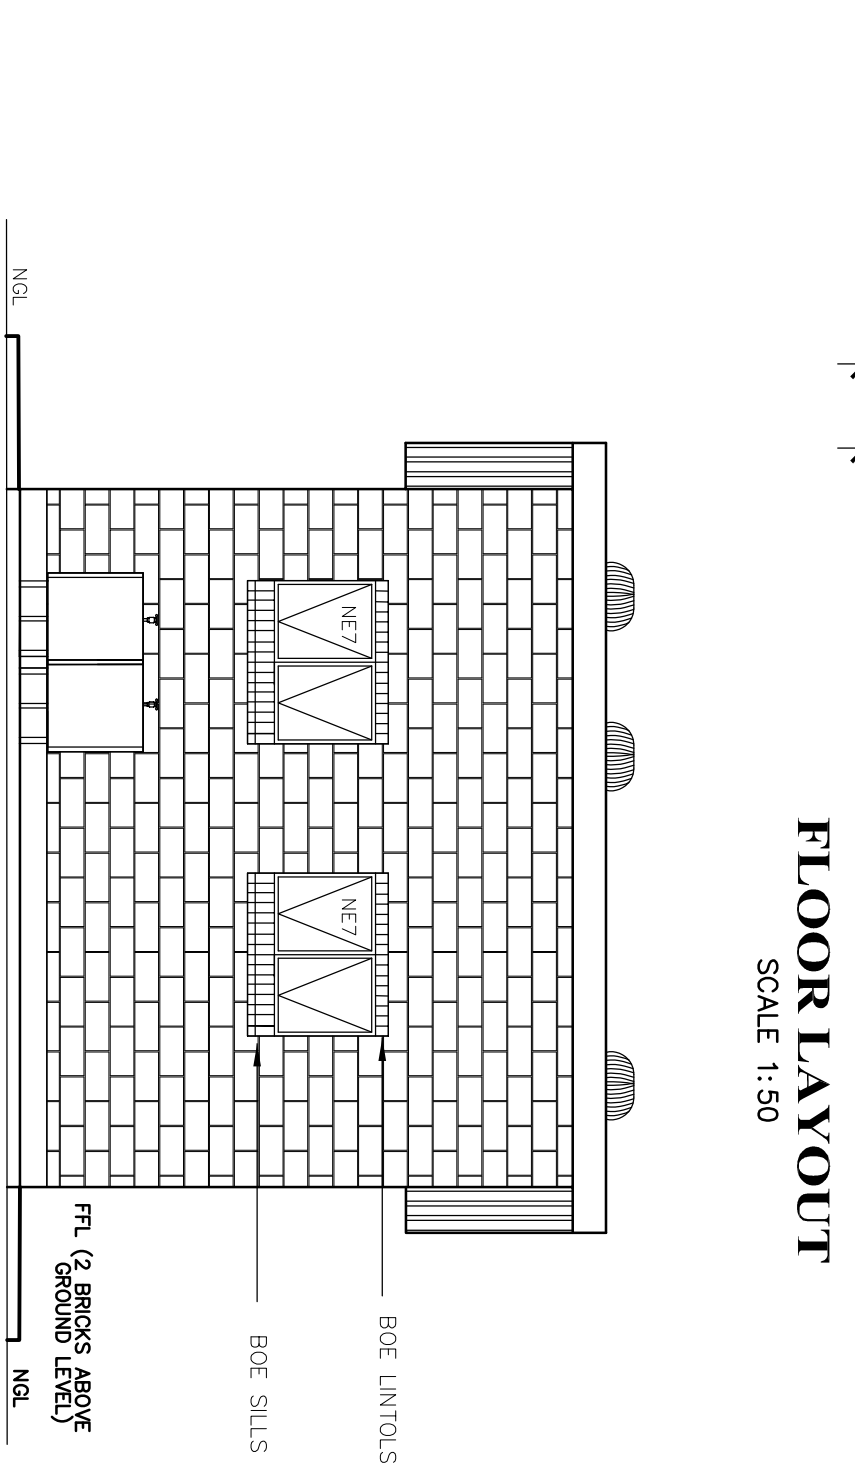
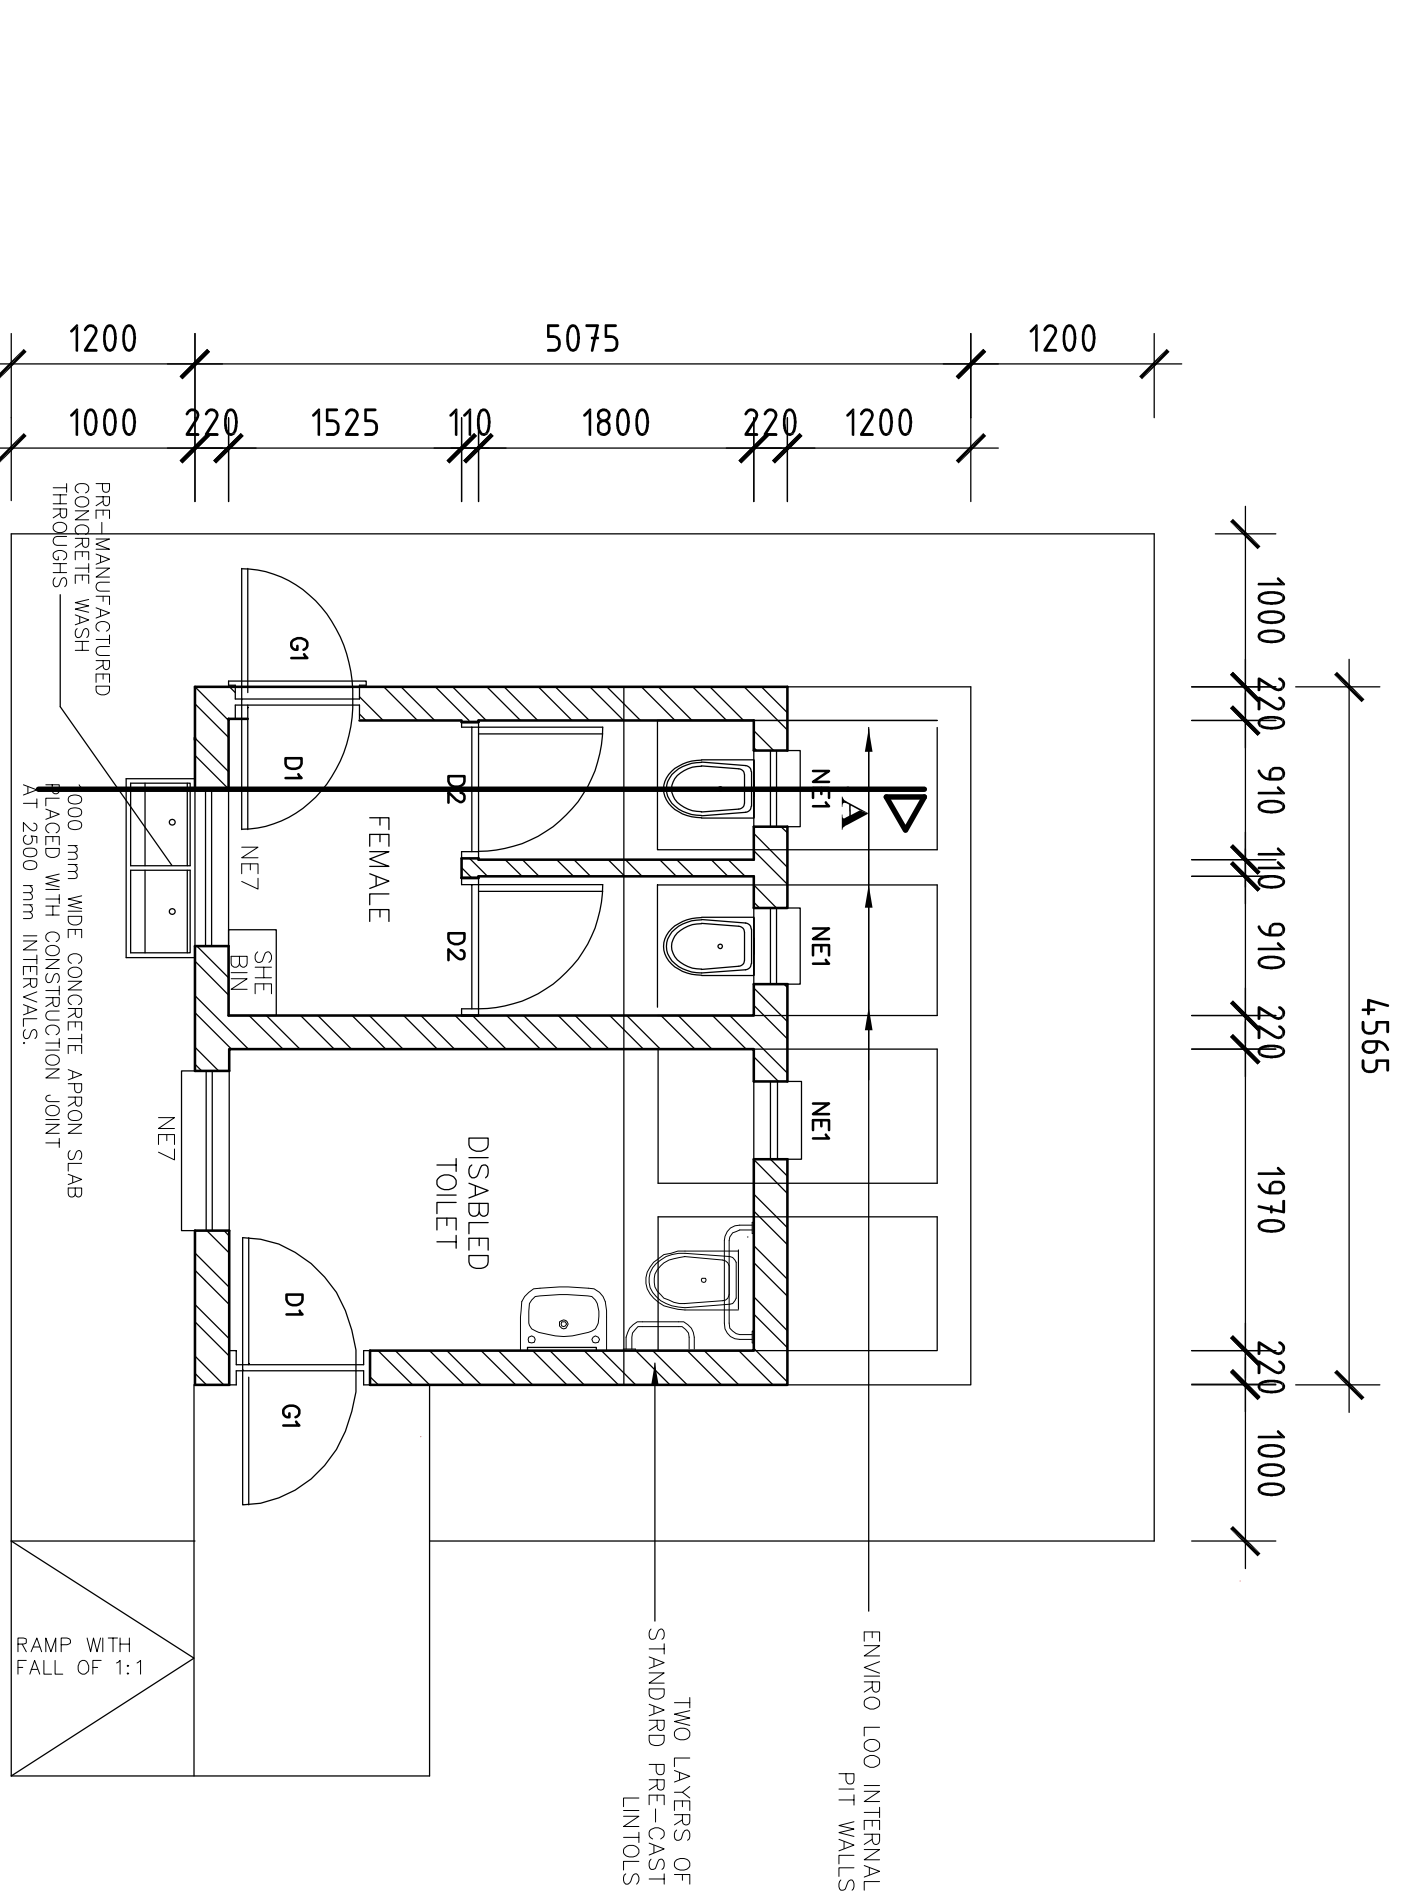
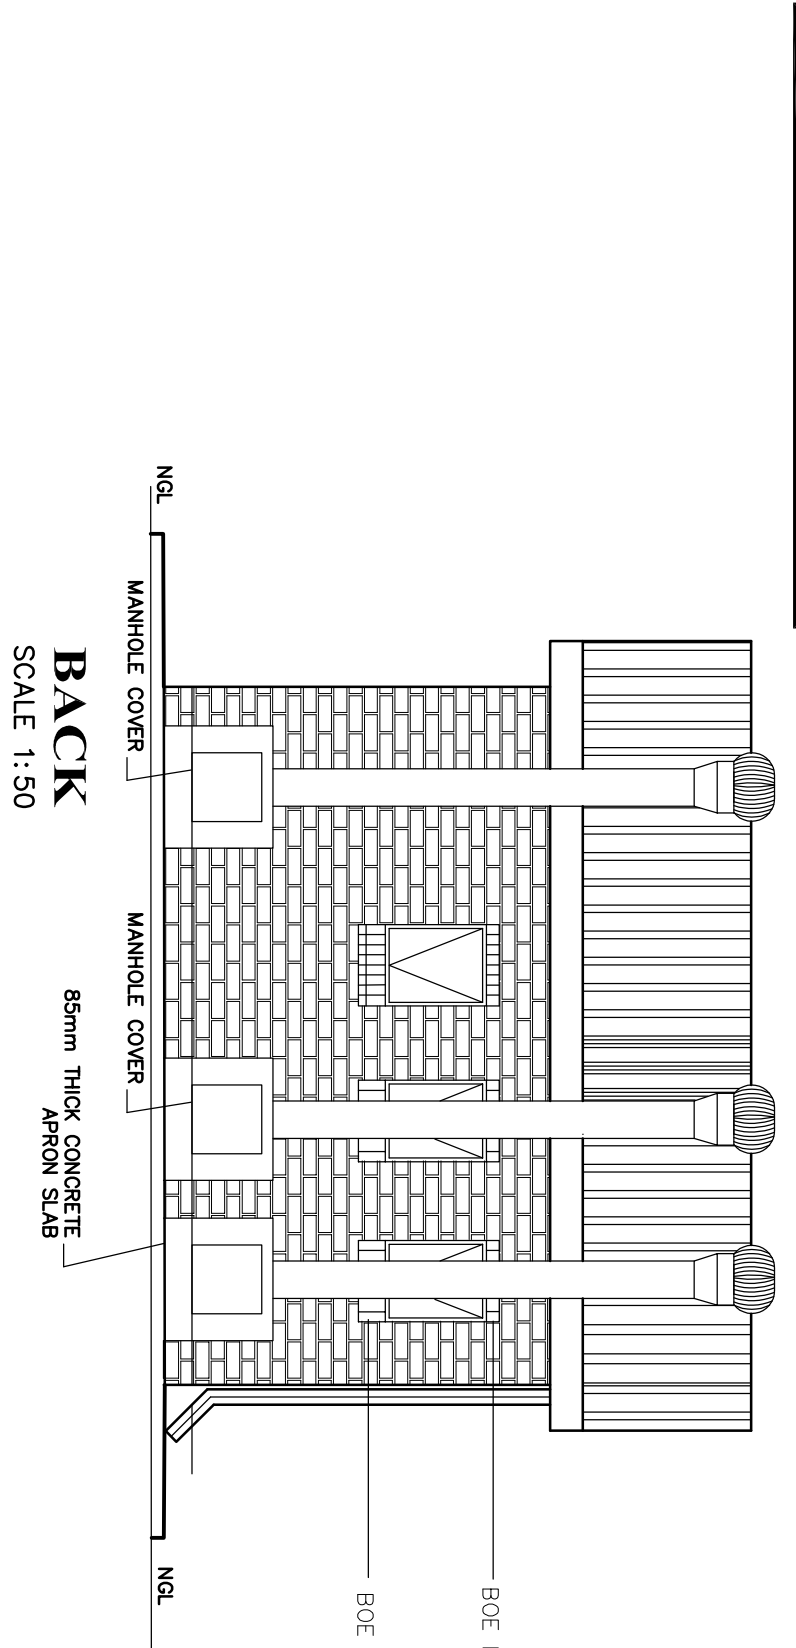
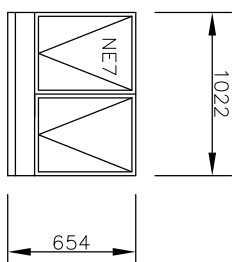
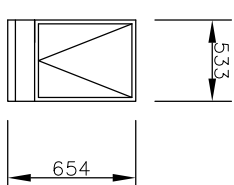
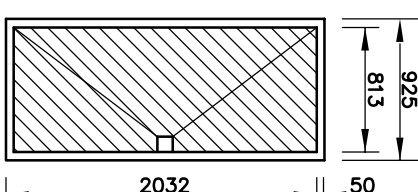
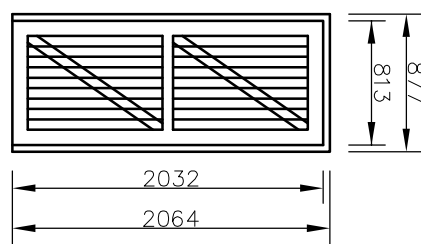
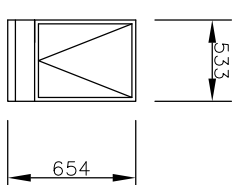
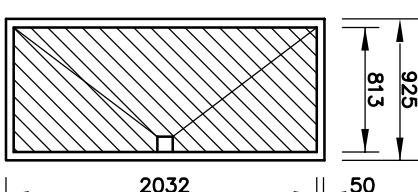
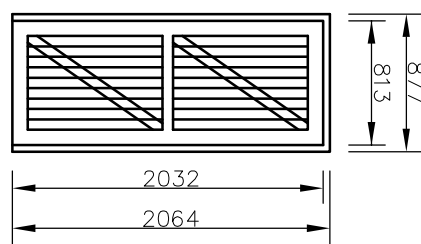
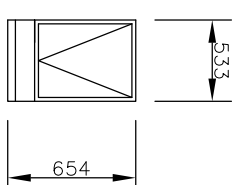
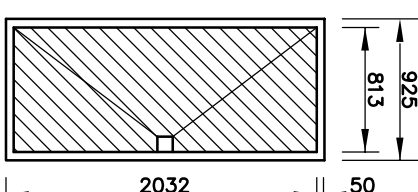
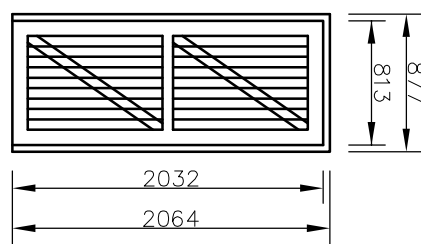
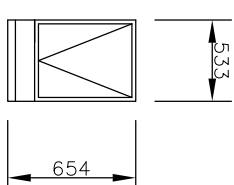
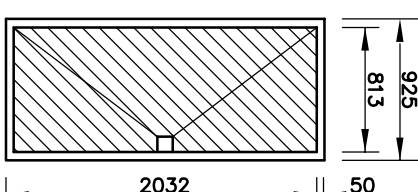
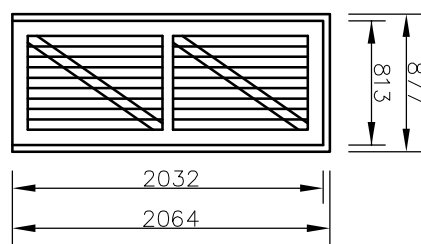
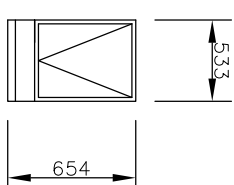
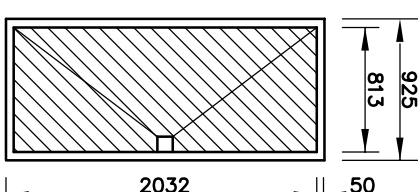
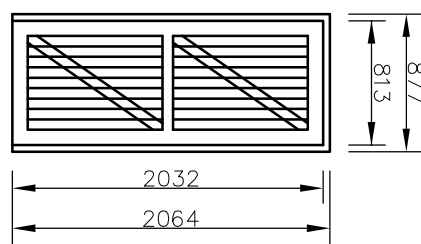
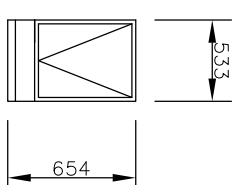
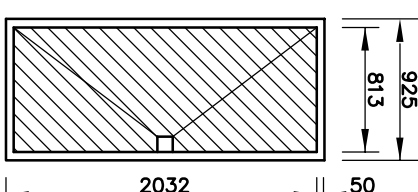
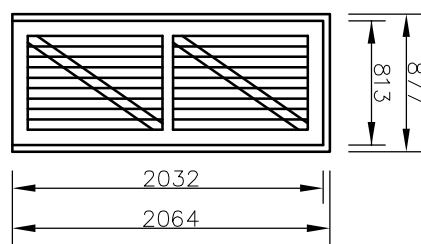
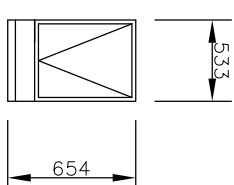
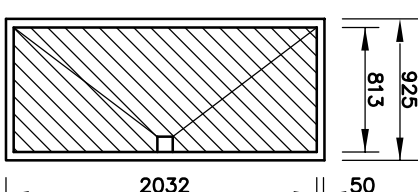
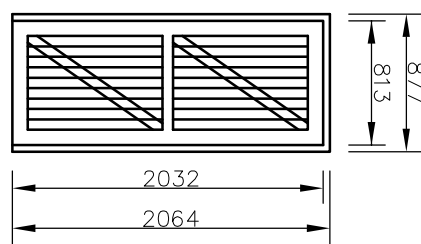
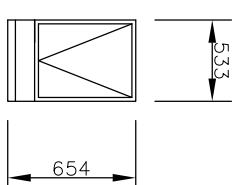
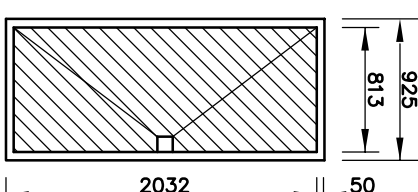
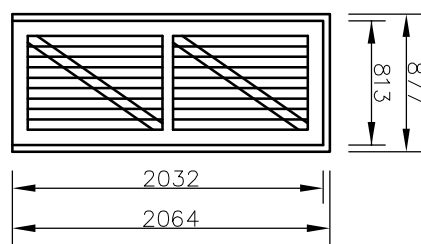
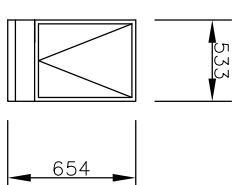
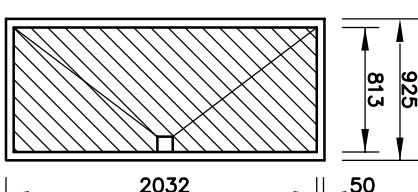
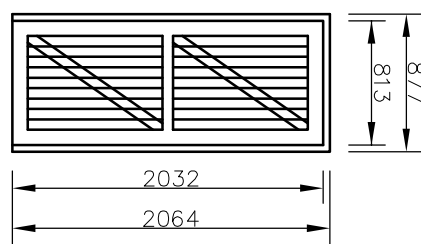
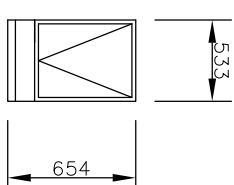
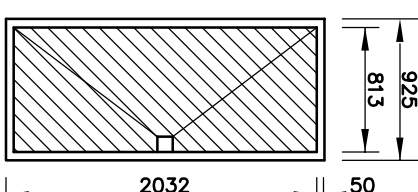
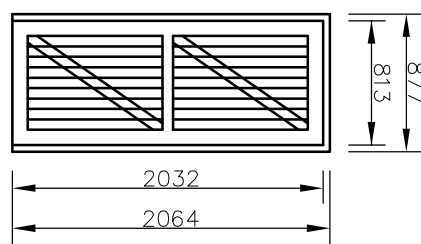
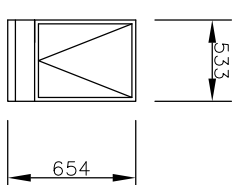
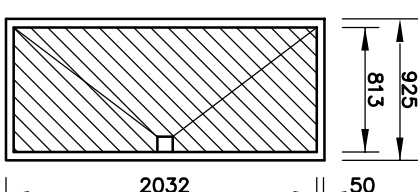
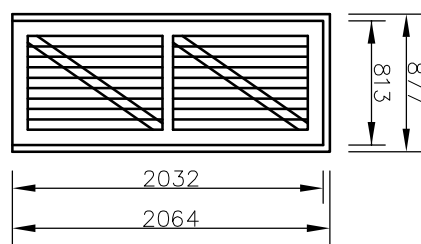
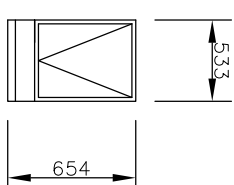
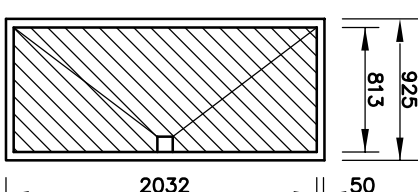
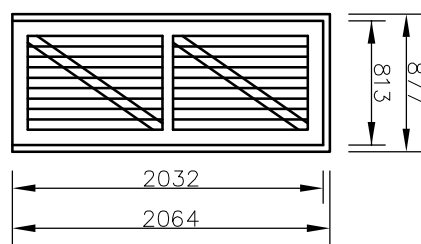
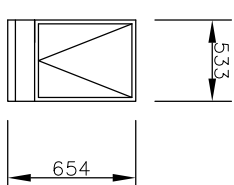
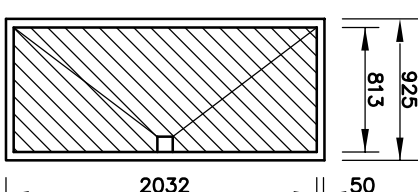
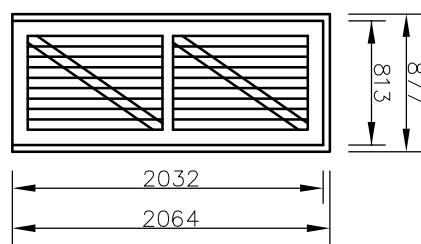
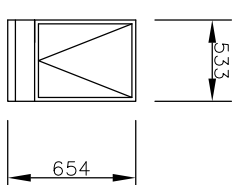
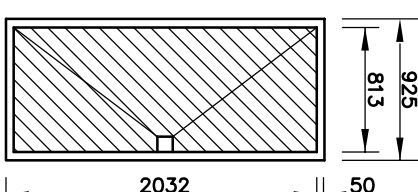
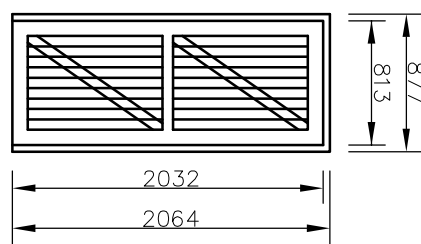
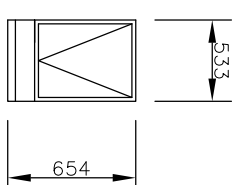
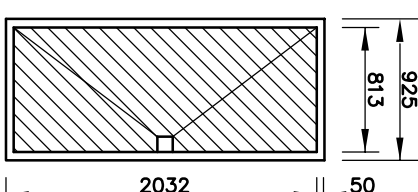
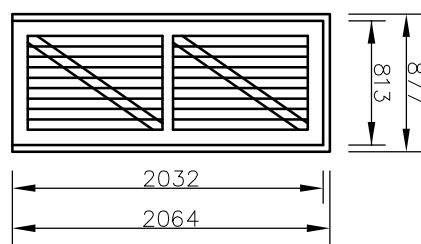
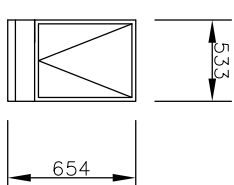
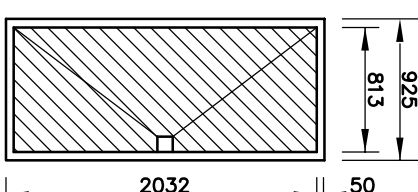
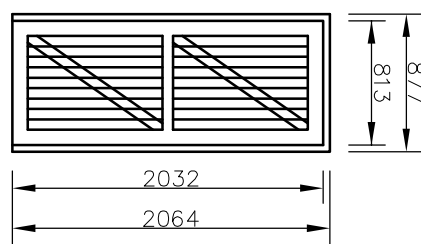
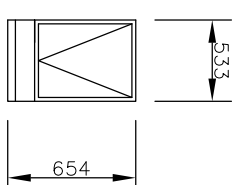
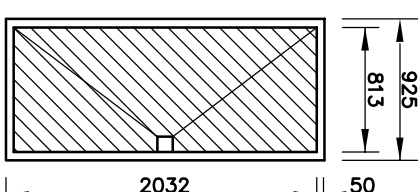
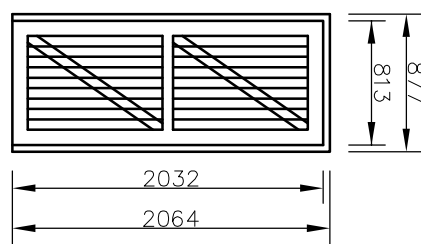
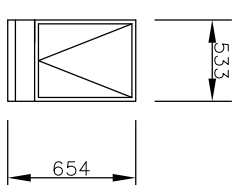


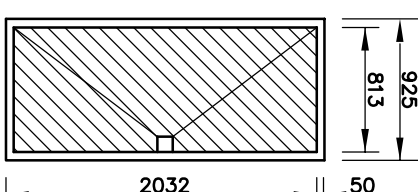

WINDOW SCHEDULE		WINDOW SCHEDULE		BUGLAR DOOR				
	WINDOW NO.	W2			TYPE G1			
	CATALOGUE	NE7						
	FRAME	1022 x 654mm HIGH STANDARD STEEL WINDOW FRAME						
	FRAME FINISH	SPOT PRIMING DEFECTS IN PRE-FRAME SURFACE & APPLY ONE UNIVERSAL COLOUR BROWN GLOSS ENAMEL PAINT ON STEEL						
	GLAZING	6.28mm OBSCURE SAFETY GLASS						
	NO. REQUIRED	2			TYPE G1			
	CATALOGUE	NE7						
	FRAME	1022 x 654mm HIGH STANDARD STEEL WINDOW FRAME						
	FRAME FINISH	SPOT PRIMING DEFECTS IN PRE-FRAME SURFACE & APPLY ONE UNIVERSAL COLOUR BROWN GLOSS ENAMEL PAINT ON STEEL						
	GLAZING	6.28mm OBSCURE SAFETY GLASS						
ENTRANCE DOOR		CUBICLE DOOR		BUGLAR DOOR				
	FRAME TYPE	SINGLE REBAR STEEL FRAME TO FIT 220mm WALL (D1)						
	FRAME FINISH	PRIME AND PAINT UNDERCOAT AND 2ND COATS - FINISHING COATS IN GLOSS ENAMEL COLOUR TBC						
	DOOR LEAF	44mm FRAMED LEDGED AND BRACED DOOR SIZE 813x2032mm INCLUDING EXTERNAL WEATHER BAR						
	LEAF FINISH	UNDER COAT AND MINIMUM 2 COATS GLOSS ENAMEL - COLOUR TBC						
	LOOK	3 LEVER MORTICE LOCK SET						
IRONMONGERY	100mm BRACE CHAIN HOOK		IRONMONGERY	100mm CHROME PLATED "O" TYPE HANDLE 3 BY SOLID BRACE HINGES				
	FRAME TYPE	SINGLE REBAR STEEL DOOR FRAME - SIZE 813x533mm (FRAME UNDERCUT TO 150mm)						
	FRAME FINISH	PRIME AND PAINT UNDERCOAT AND 2 COATS - GLOSS ENAMEL - COLOUR TBC						
	DOOR LEAF	44mm FRAMED LEDGED EMBRACED DOOR SIZE 813x2032mm (DOOR RAISE BY 150mm TO TOP OF FRAME)						
	LEAF FINISH	UNDER COAT AND MINIMUM 2 COATS GLOSS ENAMEL - COLOUR TBC						
	LOOK	TOILET INDICATOR LOCK						
IRONMONGERY	100mm CHROME PLATED "O" TYPE HANDLE 3 BY SOLID BRACE HINGES		IRONMONGERY	100mm CHROME PLATED "O" TYPE HANDLE 3 BY SOLID BRACE HINGES				
	FRAME TYPE	SINGLE REBAR STEEL DOOR FRAME - SIZE 813x533mm (FRAME UNDERCUT TO 150mm)						
	FRAME FINISH	PRIME AND PAINT UNDERCOAT AND 2 COATS - GLOSS ENAMEL - COLOUR TBC						
	DOOR LEAF	44mm FRAMED LEDGED EMBRACED DOOR SIZE 813x2032mm (DOOR RAISE BY 150mm TO TOP OF FRAME)						
	LEAF FINISH	UNDER COAT AND MINIMUM 2 COATS GLOSS ENAMEL - COLOUR TBC						
	LOOK	TOILET INDICATOR LOCK						
IRONMONGERY	100mm CHROME PLATED "O" TYPE HANDLE 3 BY SOLID BRACE HINGES		IRONMONGERY	100mm CHROME PLATED "O" TYPE HANDLE 3 BY SOLID BRACE HINGES				
	FRAME TYPE	SINGLE REBAR STEEL DOOR FRAME - SIZE 813x533mm (FRAME UNDERCUT TO 150mm)						
	FRAME FINISH	PRIME AND PAINT UNDERCOAT AND 2 COATS - GLOSS ENAMEL - COLOUR TBC						
	DOOR LEAF	44mm FRAMED LEDGED EMBRACED DOOR SIZE 813x2032mm (DOOR RAISE BY 150mm TO TOP OF FRAME)						
	LEAF FINISH	UNDER COAT AND MINIMUM 2 COATS GLOSS ENAMEL - COLOUR TBC						
	LOOK	TOILET INDICATOR LOCK						
IRONMONGERY	100mm CHROME PLATED "O" TYPE HANDLE 3 BY SOLID BRACE HINGES		IRONMONGERY	100mm CHROME PLATED "O" TYPE HANDLE 3 BY SOLID BRACE HINGES				
	FRAME TYPE	SINGLE REBAR STEEL DOOR FRAME - SIZE 813x533mm (FRAME UNDERCUT TO 150mm)						
	FRAME FINISH	PRIME AND PAINT UNDERCOAT AND 2 COATS - GLOSS ENAMEL - COLOUR TBC						
	DOOR LEAF	44mm FRAMED LEDGED EMBRACED DOOR SIZE 813x2032mm (DOOR RAISE BY 150mm TO TOP OF FRAME)						
	LEAF FINISH	UNDER COAT AND MINIMUM 2 COATS GLOSS ENAMEL - COLOUR TBC						
	LOOK	TOILET INDICATOR LOCK						
IRONMONGERY	100mm CHROME PLATED "O" TYPE HANDLE 3 BY SOLID BRACE HINGES		IRONMONGERY	100mm CHROME PLATED "O" TYPE HANDLE 3 BY SOLID BRACE HINGES				
	FRAME TYPE	SINGLE REBAR STEEL DOOR FRAME - SIZE 813x533mm (FRAME UNDERCUT TO 150mm)						
	FRAME FINISH	PRIME AND PAINT UNDERCOAT AND 2 COATS - GLOSS ENAMEL - COLOUR TBC						
	DOOR LEAF	44mm FRAMED LEDGED EMBRACED DOOR SIZE 813x2032mm (DOOR RAISE BY 150mm TO TOP OF FRAME)						
	LEAF FINISH	UNDER COAT AND MINIMUM 2 COATS GLOSS ENAMEL - COLOUR TBC						
	LOOK	TOILET INDICATOR LOCK						
IRONMONGERY	100mm CHROME PLATED "O" TYPE HANDLE 3 BY SOLID BRACE HINGES		IRONMONGERY	100mm CHROME PLATED "O" TYPE HANDLE 3 BY SOLID BRACE HINGES				
	FRAME TYPE	SINGLE REBAR STEEL DOOR FRAME - SIZE 813x533mm (FRAME UNDERCUT TO 150mm)						
	FRAME FINISH	PRIME AND PAINT UNDERCOAT AND 2 COATS - GLOSS ENAMEL - COLOUR TBC						
	DOOR LEAF	44mm FRAMED LEDGED EMBRACED DOOR SIZE 813x2032mm (DOOR RAISE BY 150mm TO TOP OF FRAME)						
	LEAF FINISH	UNDER COAT AND MINIMUM 2 COATS GLOSS ENAMEL - COLOUR TBC						
	LOOK	TOILET INDICATOR LOCK						
IRONMONGERY	100mm CHROME PLATED "O" TYPE HANDLE 3 BY SOLID BRACE HINGES		IRONMONGERY	100mm CHROME PLATED "O" TYPE HANDLE 3 BY SOLID BRACE HINGES				
	FRAME TYPE	SINGLE REBAR STEEL DOOR FRAME - SIZE 813x533mm (FRAME UNDERCUT TO 150mm)						
	FRAME FINISH	PRIME AND PAINT UNDERCOAT AND 2 COATS - GLOSS ENAMEL - COLOUR TBC						
	DOOR LEAF	44mm FRAMED LEDGED EMBRACED DOOR SIZE 813x2032mm (DOOR RAISE BY 150mm TO TOP OF FRAME)						
	LEAF FINISH	UNDER COAT AND MINIMUM 2 COATS GLOSS ENAMEL - COLOUR TBC						
	LOOK	TOILET INDICATOR LOCK						
IRONMONGERY	100mm CHROME PLATED "O" TYPE HANDLE 3 BY SOLID BRACE HINGES		IRONMONGERY	100mm CHROME PLATED "O" TYPE HANDLE 3 BY SOLID BRACE HINGES				
	FRAME TYPE	SINGLE REBAR STEEL DOOR FRAME - SIZE 813x533mm (FRAME UNDERCUT TO 150mm)						
	FRAME FINISH	PRIME AND PAINT UNDERCOAT AND 2 COATS - GLOSS ENAMEL - COLOUR TBC						
	DOOR LEAF	44mm FRAMED LEDGED EMBRACED DOOR SIZE 813x2032mm (DOOR RAISE BY 150mm TO TOP OF FRAME)						
	LEAF FINISH	UNDER COAT AND MINIMUM 2 COATS GLOSS ENAMEL - COLOUR TBC						
	LOOK	TOILET INDICATOR LOCK						
IRONMONGERY	100mm CHROME PLATED "O" TYPE HANDLE 3 BY SOLID BRACE HINGES		IRONMONGERY	100mm CHROME PLATED "O" TYPE HANDLE 3 BY SOLID BRACE HINGES				
	FRAME TYPE	SINGLE REBAR STEEL DOOR FRAME - SIZE 813x533mm (FRAME UNDERCUT TO 150mm)						
	FRAME FINISH	PRIME AND PAINT UNDERCOAT AND 2 COATS - GLOSS ENAMEL - COLOUR TBC						
	DOOR LEAF	44mm FRAMED LEDGED EMBRACED DOOR SIZE 813x2032mm (DOOR RAISE BY 150mm TO TOP OF FRAME)						
	LEAF FINISH	UNDER COAT AND MINIMUM 2 COATS GLOSS ENAMEL - COLOUR TBC						
	LOOK	TOILET INDICATOR LOCK						
IRONMONGERY	100mm CHROME PLATED "O" TYPE HANDLE 3 BY SOLID BRACE HINGES		IRONMONGERY	100mm CHROME PLATED "O" TYPE HANDLE 3 BY SOLID BRACE HINGES				
	FRAME TYPE	SINGLE REBAR STEEL DOOR FRAME - SIZE 813x533mm (FRAME UNDERCUT TO 150mm)						
	FRAME FINISH	PRIME AND PAINT UNDERCOAT AND 2 COATS - GLOSS ENAMEL - COLOUR TBC						
	DOOR LEAF	44mm FRAMED LEDGED EMBRACED DOOR SIZE 813x2032mm (DOOR RAISE BY 150mm TO TOP OF FRAME)						
	LEAF FINISH	UNDER COAT AND MINIMUM 2 COATS GLOSS ENAMEL - COLOUR TBC						
	LOOK	TOILET INDICATOR LOCK						
IRONMONGERY	100mm CHROME PLATED "O" TYPE HANDLE 3 BY SOLID BRACE HINGES		IRONMONGERY	100mm CHROME PLATED "O" TYPE HANDLE 3 BY SOLID BRACE HINGES				
	FRAME TYPE	SINGLE REBAR STEEL DOOR FRAME - SIZE 813x533mm (FRAME UNDERCUT TO 150mm)						
	FRAME FINISH	PRIME AND PAINT UNDERCOAT AND 2 COATS - GLOSS ENAMEL - COLOUR TBC						
	DOOR LEAF	44mm FRAMED LEDGED EMBRACED DOOR SIZE 813x2032mm (DOOR RAISE BY 150mm TO TOP OF FRAME)						
	LEAF FINISH	UNDER COAT AND MINIMUM 2 COATS GLOSS ENAMEL - COLOUR TBC						
	LOOK	TOILET INDICATOR LOCK						
IRONMONGERY	100mm CHROME PLATED "O" TYPE HANDLE 3 BY SOLID BRACE HINGES		IRONMONGERY	100mm CHROME PLATED "O" TYPE HANDLE 3 BY SOLID BRACE HINGES				
	FRAME TYPE	SINGLE REBAR STEEL DOOR FRAME - SIZE 813x533mm (FRAME UNDERCUT TO 150mm)						
	FRAME FINISH	PRIME AND PAINT UNDERCOAT AND 2 COATS - GLOSS ENAMEL - COLOUR TBC						
	DOOR LEAF	44mm FRAMED LEDGED EMBRACED DOOR SIZE 813x2032mm (DOOR RAISE BY 150mm TO TOP OF FRAME)						
	LEAF FINISH	UNDER COAT AND MINIMUM 2 COATS GLOSS ENAMEL - COLOUR TBC						
	LOOK	TOILET INDICATOR LOCK						
IRONMONGERY	100mm CHROME PLATED "O" TYPE HANDLE 3 BY SOLID BRACE HINGES		IRONMONGERY	100mm CHROME PLATED "O" TYPE HANDLE 3 BY SOLID BRACE HINGES				
	FRAME TYPE	SINGLE REBAR STEEL DOOR FRAME - SIZE 813x533mm (FRAME UNDERCUT TO 150mm)						
	FRAME FINISH	PRIME AND PAINT UNDERCOAT AND 2 COATS - GLOSS ENAMEL - COLOUR TBC						
	DOOR LEAF	44mm FRAMED LEDGED EMBRACED DOOR SIZE 813x2032mm (DOOR RAISE BY 150mm TO TOP OF FRAME)						
	LEAF FINISH	UNDER COAT AND MINIMUM 2 COATS GLOSS ENAMEL - COLOUR TBC						
	LOOK	TOILET INDICATOR LOCK						
IRONMONGERY	100mm CHROME PLATED "O" TYPE HANDLE 3 BY SOLID BRACE HINGES		IRONMONGERY	100mm CHROME PLATED "O" TYPE HANDLE 3 BY SOLID BRACE HINGES				
	FRAME TYPE	SINGLE REBAR STEEL DOOR FRAME - SIZE 813x533mm (FRAME UNDERCUT TO 150mm)						
	FRAME FINISH	PRIME AND PAINT UNDERCOAT AND 2 COATS - GLOSS ENAMEL - COLOUR TBC						
	DOOR LEAF	44mm FRAMED LEDGED EMBRACED DOOR SIZE 813x2032mm (DOOR RAISE BY 150mm TO TOP OF FRAME)						
	LEAF FINISH	UNDER COAT AND MINIMUM 2 COATS GLOSS ENAMEL - COLOUR TBC						
	LOOK	TOILET INDICATOR LOCK						
IRONMONGERY	100mm CHROME PLATED "O" TYPE HANDLE 3 BY SOLID BRACE HINGES		IRONMONGERY	100mm CHROME PLATED "O" TYPE HANDLE 3 BY SOLID BRACE HINGES				
	FRAME TYPE	SINGLE REBAR STEEL DOOR FRAME - SIZE 813x533mm (FRAME UNDERCUT TO 150mm)						
	FRAME FINISH	PRIME AND PAINT UNDERCOAT AND 2 COATS - GLOSS ENAMEL - COLOUR TBC						
	DOOR LEAF	44mm FRAMED LEDGED EMBRACED DOOR SIZE 813x2032mm (DOOR RAISE BY 150mm TO TOP OF FRAME)						

[illegible]

GENERAL NOTES:

1. ALL WORK TO BE CARRIED OUT IN ACCORDANCE WITH THE NATIONAL BUILDING REGULATION AND SABS 0400 OF 1990
2. CONTRACTOR TO READ ONLY FIGURED DIMENSION
3. CONTRACTOR TO VERIFY ALL DIMENSION ON SITE BEFORE COMMENCING WITH ANY WORK.

[illegible]



KICAD Office Park, Unit 6
 100 Mainville Road
 Pickerington, 60599
 Tel: (615) 251 1005 / Fax: (585) 560 4404
www.gseng.co.za

Client:

A leading developmental NGO
THE MWULA TRUST

Client project number: CLUSTER 04

Project title:

PROPOSED NEW WATER, SANITATION AND FENCING FOR THE MWULA TRUST SETPONE SENIOR SECONDARY SCHOOL, JUPITER VILLAGE

EMWS NO.: 922221470

Project Architect:

Project Co-ordinator/Manager:

Project Architectural Technician:

Drawing Title: ENV/PROLOO PROTOTYPE - FEMALE 2 SEATS, DISABLED 1			
Project number: -	Drawing number: 102	Project Stage: Const	Drawing Revision: 0
Scale: AS SHOWN	Drawn: TM	Checked: RM	
First issue date: 2022/06/30	Latest issue date: 2022/06/16		

GENERAL NOTES:

- * ALL DIMENSIONS AND LEVELS ARE TO BE VERIFIED ON SITE PRIOR TO COMMENCING SETTING OUT, WORKSHOP DRAWINGS OR CONSTRUCTION.
- * FIGURED DIMENSIONS ONLY TO BE USED.
- * DISCREPANCIES, ERRORS AND OMISSIONS ARE TO BE REPORTED TO ARCHITECTS IMMEDIATELY THEY BECOME EVIDENT.
- * SHOP DRAWINGS TO BE SUBMITTED FOR APPROVAL PRIOR TO MANUFACTURE OR INSTALLATION.
- * COPYRIGHT AND RIGHT OF REPRODUCTION OF THIS DRAWINGS OR ANY PORTION THEREOF IS RESERVED BY ARCHITECTS.