



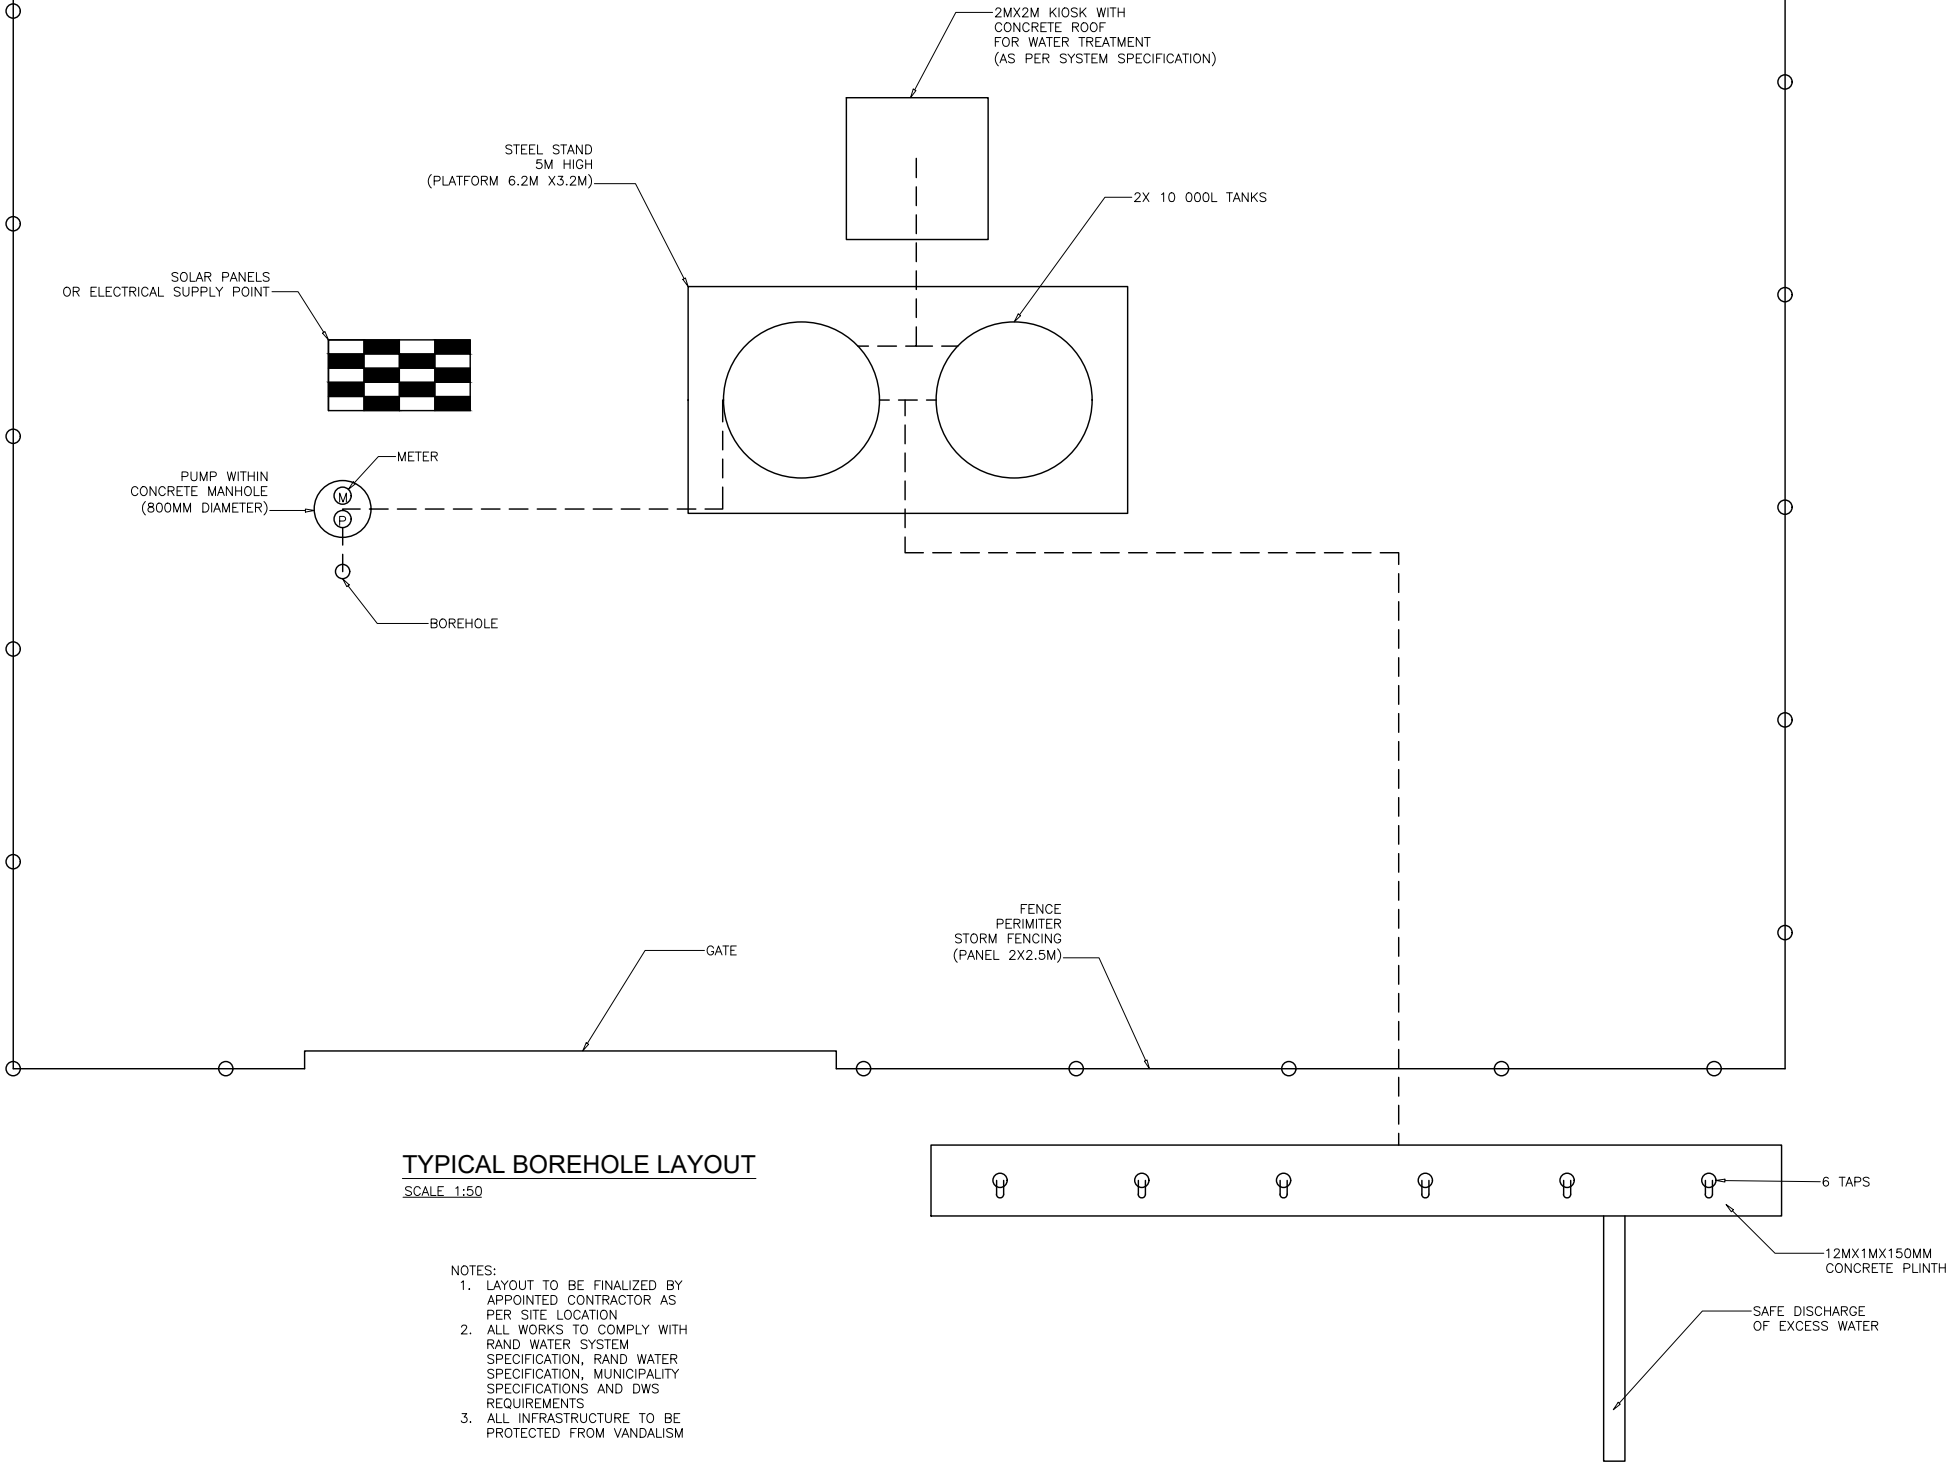

TYPICAL BOREHOLE LAYOUT
SCALE 1:50

- NOTES:
1. LAYOUT TO BE FINALIZED BY APPOINTED CONTRACTOR AS PER SITE LOCATION
 2. ALL WORKS TO COMPLY WITH RAND WATER SYSTEM SPECIFICATION, RAND WATER SPECIFICATION, MUNICIPALITY SPECIFICATIONS AND DWS REQUIREMENTS
 3. ALL INFRASTRUCTURE TO BE PROTECTED FROM VANDALISM

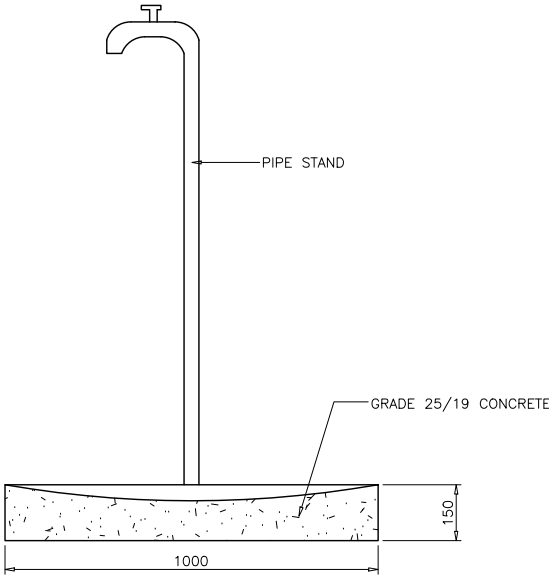

PIPE STAND SECTION
SCALE 1:10

© RAND WATER 2004 All Rights Reserved



BOX 1127
JOHANNESBURG
2000
TEL: 011-682-0911


SAP No.	P.XXXXX	CHECKED BY	
CONTRACT No.	XXXXX	D.O.M. c. TUMBARE	
DESIGNED BY	XXXXX	APPROVED	Pr Eng
DRAWN BY	X.XXXX	REG. No.	
DATE	2XXX-XX-XX	DATE	

REVISIONS				
No	DATE	CHECKED	APPROVED	DESCRIPTION

REFERENCE DRAWINGS	
NUMBER	TITLE



NATIONAL BOREHOLES PROJECT
TYPICAL LAYOUT
STANDARD OPTION

STATION	WKS	DOC. TYPE	S
SCALE 1:X			
DRG No. RA_XXXXX			REVISION X

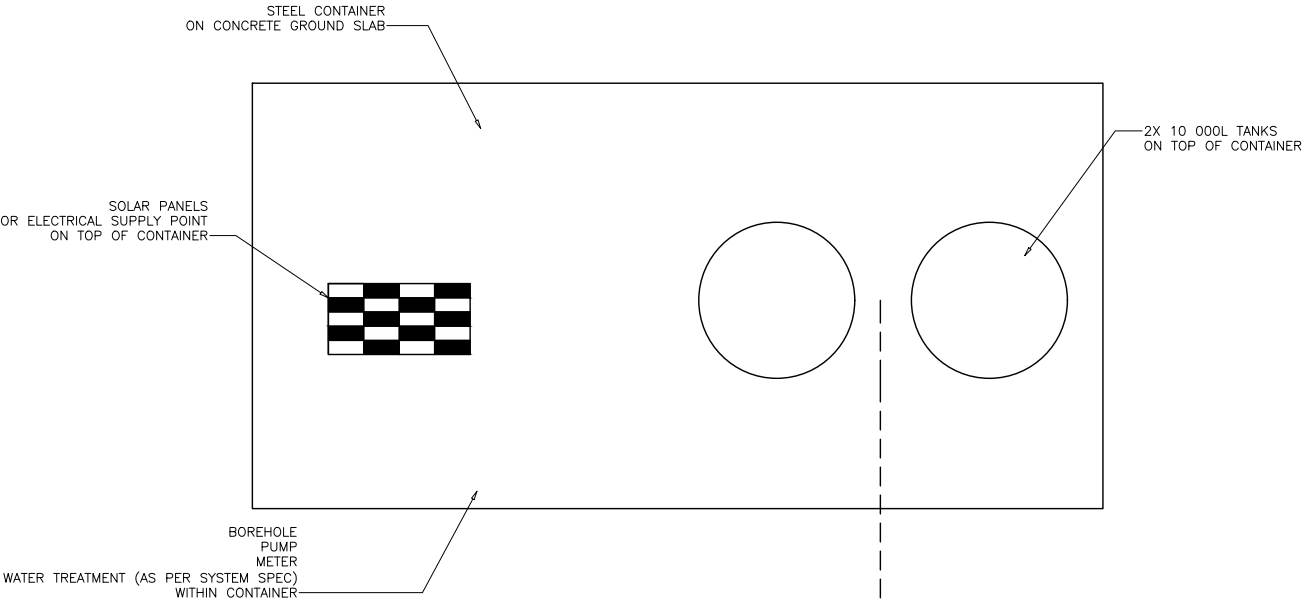

CONTAINER OPTION
TYPICAL BOREHOLE LAYOUT
SCALE 1:50

- NOTES:
- 1. LAYOUT TO BE FINALIZED BY APPOINTED CONTRACTOR AS PER SITE LOCATION
 - 2. ALL WORKS TO COMPLY WITH RAND WATER SYSTEM SPECIFICATION, RAND WATER SPECIFICATION, MUNICIPALITY SPECIFICATIONS AND DWS REQUIREMENTS
 - 3. ALL INFRASTRUCTURE TO BE PROTECTED FROM VANDALISM

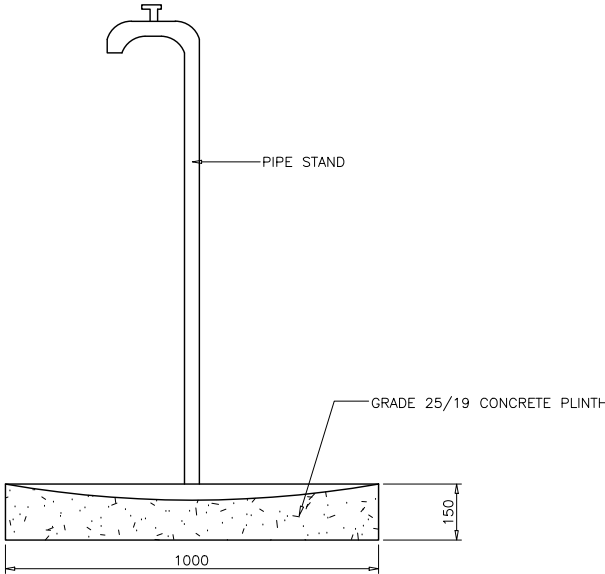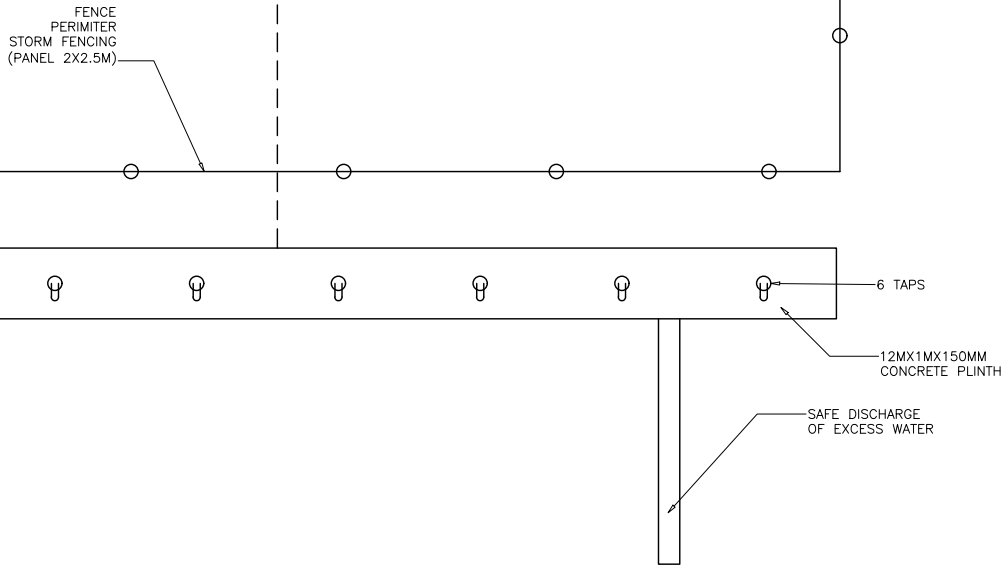

PIPE STAND SECTION
SCALE 1:10

© RAND WATER 2004 All Rights Reserved



BOX 1127
JOHANNESBURG
2000
TEL: 011-682-0911

SAP No.	P.XXXXX	CHECKED BY	
CONTRACT No.	XXXXX	D.O.M. c. TUMBARE	
DESIGNED BY	XXXXX	APPROVED	Pr Eng
DRAWN BY	X.XXXXX	REG. No.	
DATE	2XXX-XX-XX	DATE	

REVISIONS				
No	DATE	CHECKED	APPROVED	DESCRIPTION

REFERENCE DRAWINGS	
NUMBER	TITLE

NATIONAL BOREHOLES PROJECT
TYPICAL LAYOUT
CONTAINER OPTION

STATION	WKS	DOC. TYPE	S
SCALE 1:X			
DRG No. RA_XXXXX			REVISION X