


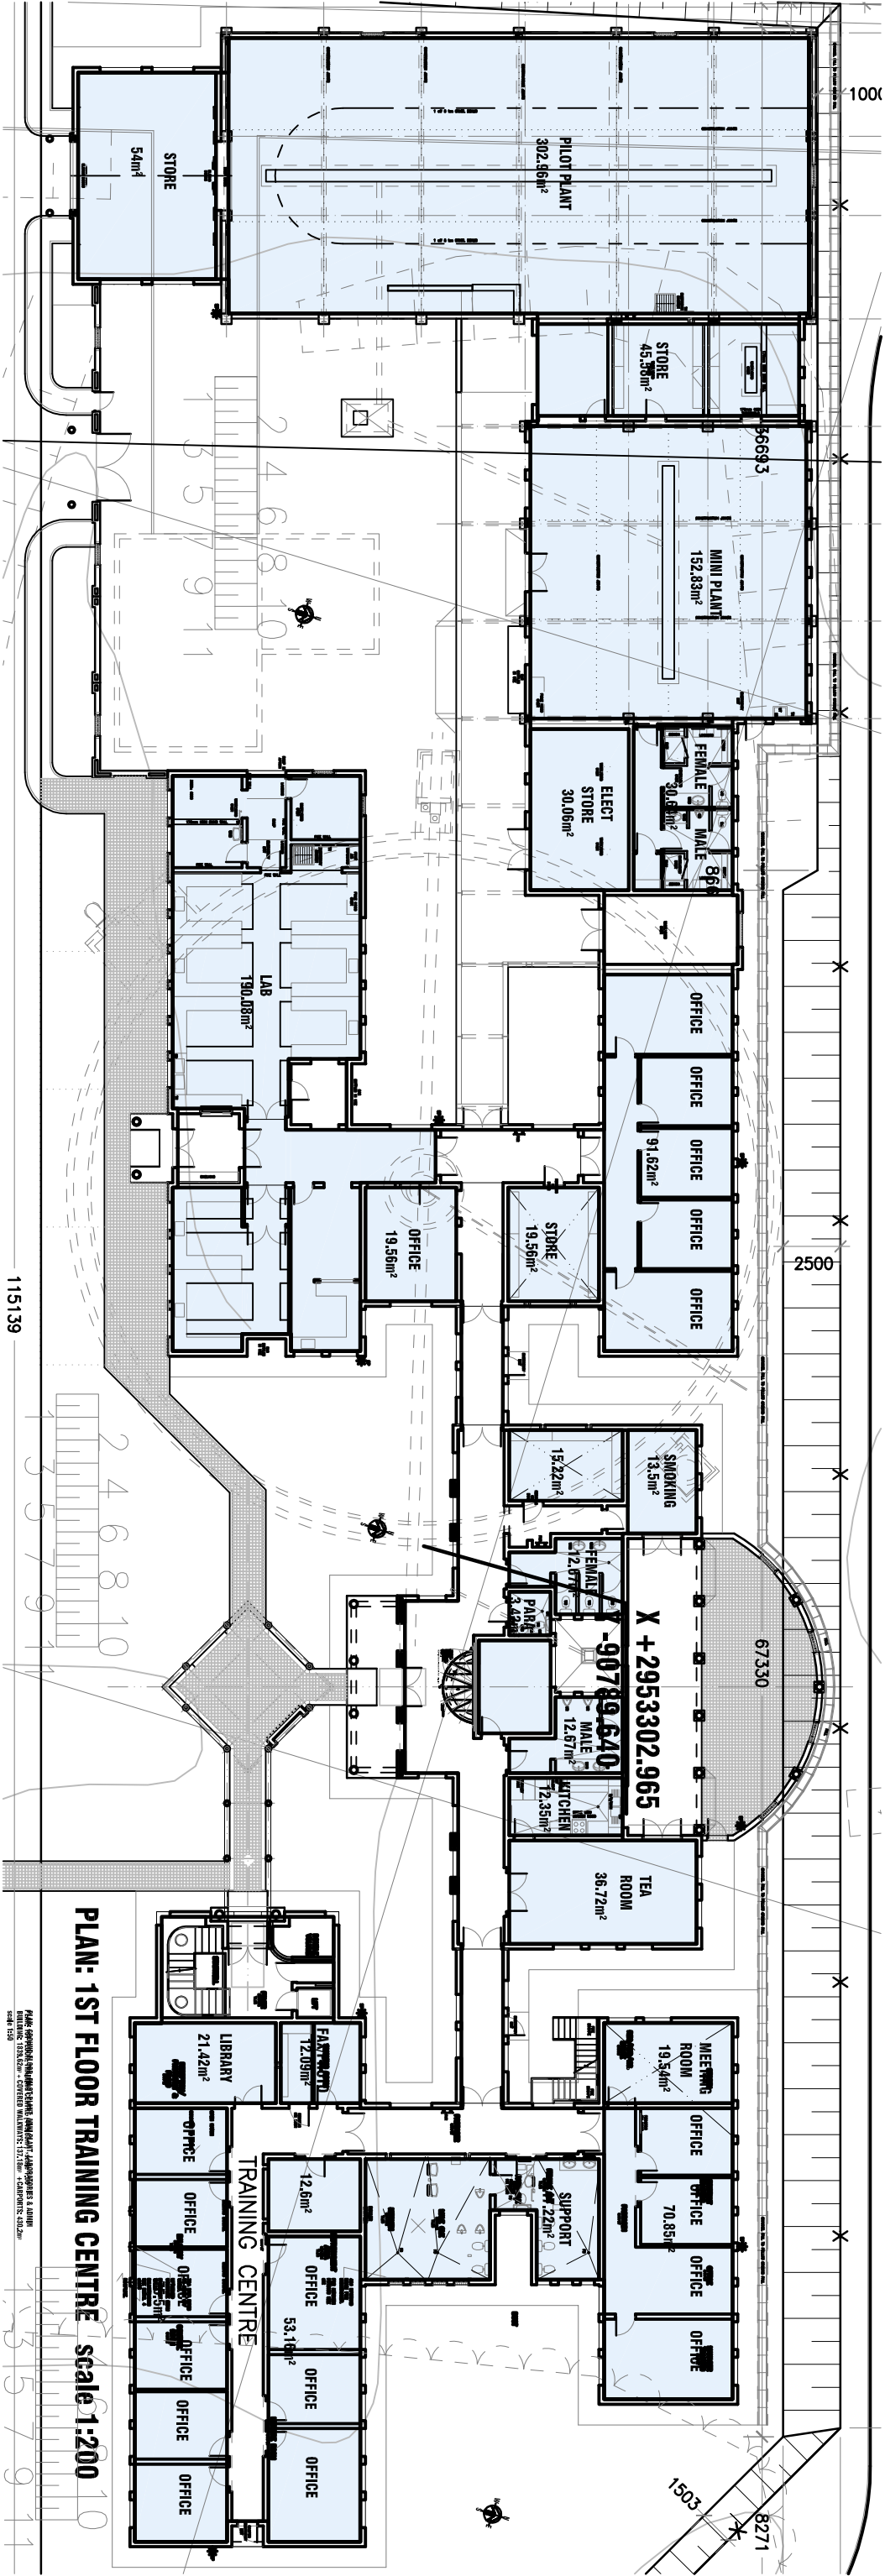

VEREENING		PROTECH FACILITIES		GROUND FLOOR		TOTAL AREA	
PLANT		OFFICES		STORE		LABS	
ELECTRICAL STORE		SUPPORT		MEETING ROOM		KITCHEN & TOILETS	
LIBRARY		SMOKING ROOM		TEA ROOM			

= 456m²		= 311m²		= 120m²		= 190m²		= 30m²		= 47m²		= 20m²		= 72m²		= 22m²		= 14m²		= 37m²	
---------	--	---------	--	---------	--	---------	--	--------	--	--------	--	--------	--	--------	--	--------	--	--------	--	--------	--