

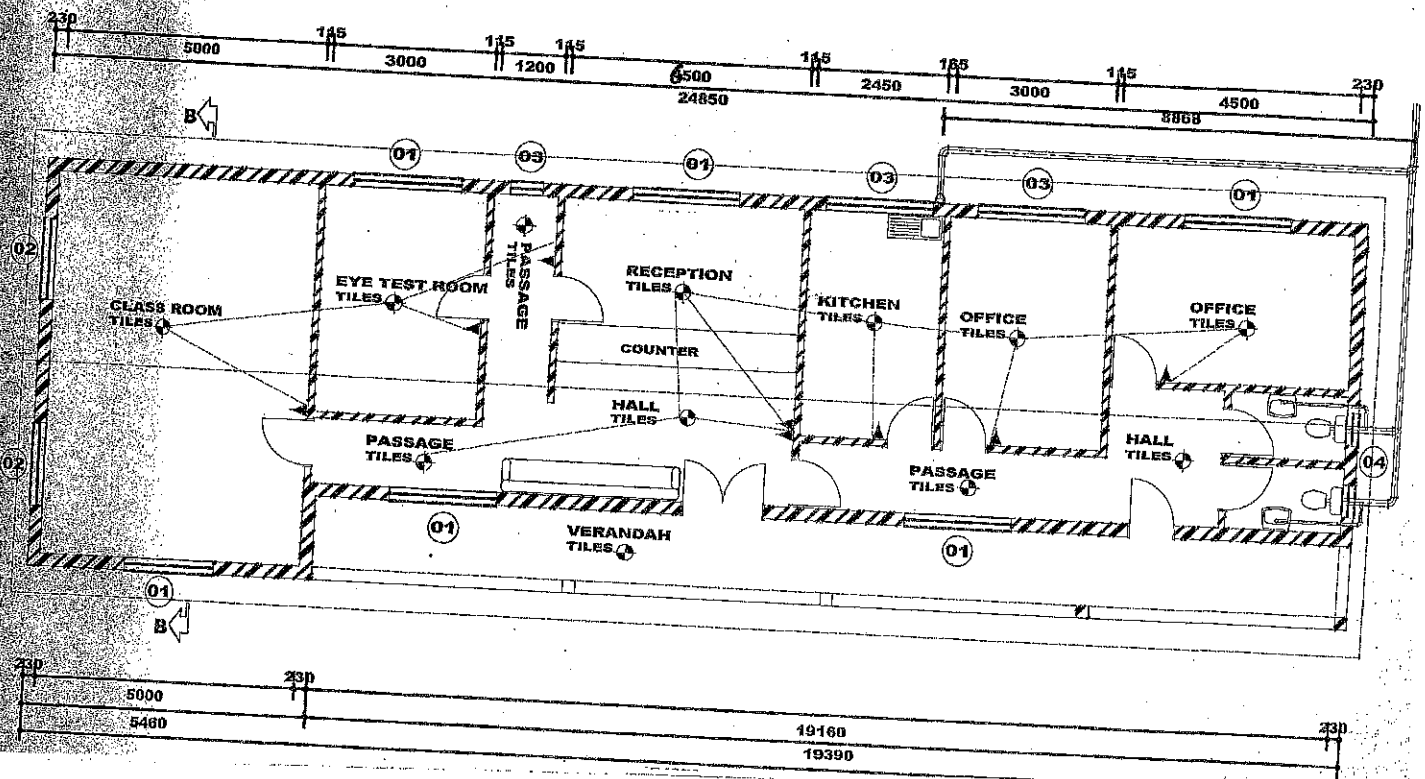
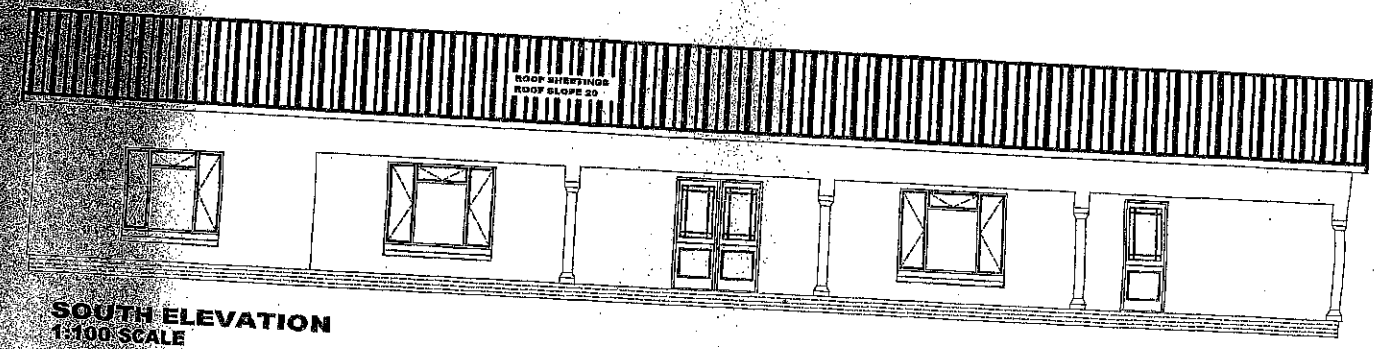


NEW OFFICE

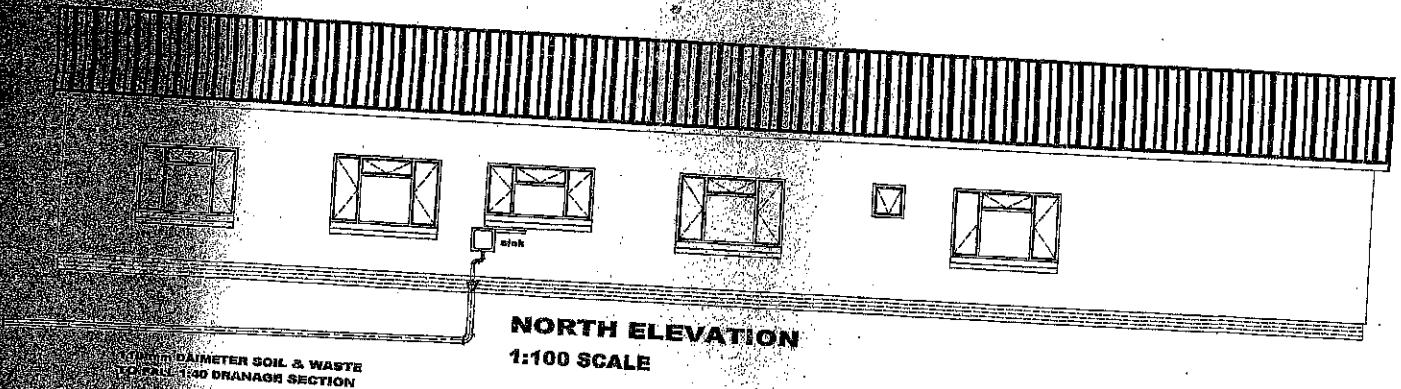


LICENSING OFFICE

NEW OFFICES

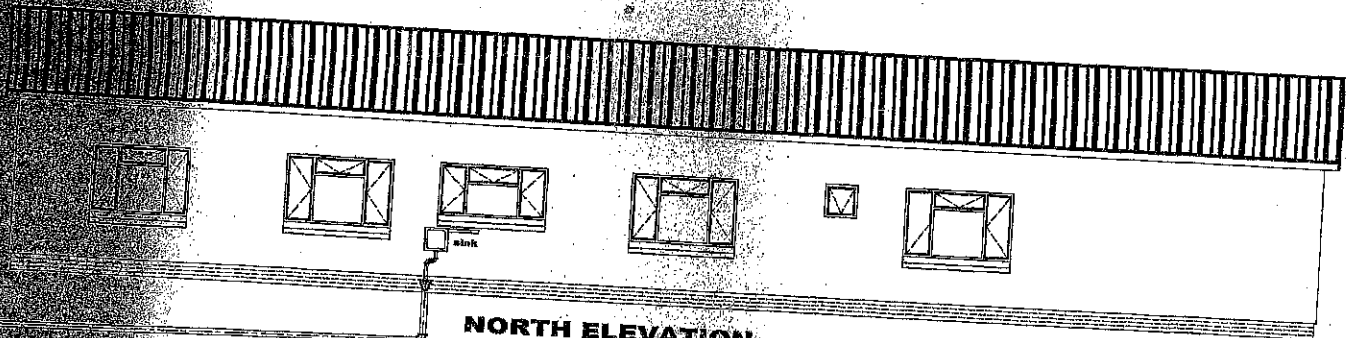

110mm DIAMETER SOIL & WASTE
DRAINAGE SECTION

NORTH ELEVATION
1:100 SCALE

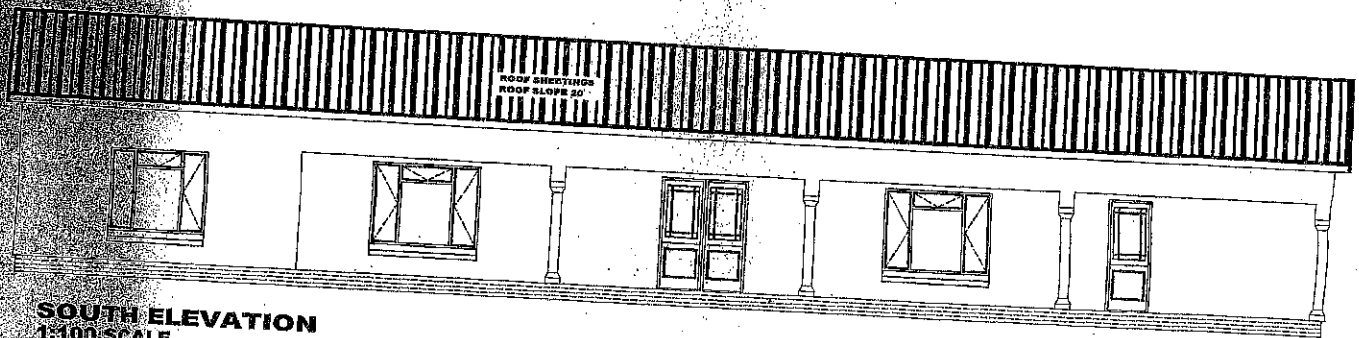

SOUTH ELEVATION
1:100 SCALE

