



CITY OF CAPE TOWN
ISIXEKO SASEKAPA
STAD KAAPSTAD

Contract No. 108Q/2023/24

DRIVEN TO SERVE.

Provision of permanent MyCiti Bus Stops city wide.



Consulting Civil Engineers
CAPE TOWN ENGINEERS (PTY) LTD



Contractor
CAPE TOWN CONSTRUCTION (PTY) LTD

Making progress possible. Together.


NOTES:

- The City of Cape Town Logo may NOT be stretched or altered in anyway. All emblems to be displayed in full colour. The Pantone specs for the sign and City logo are:

Grey	Pantone 432 c
Red	Pantone 185 c


or Process colour specs:

Grey	C = 33	M = 33	Y = 20	K = 60
Red	C = 0	M = 93	Y = 79	K = 0
- Font to be used through the signage is Avenir
The Heading "City of Cape Town" is Avenir Medium Oblique
- The grey logo boxes are guides to mark out the sizes of the logos. The logos may not be larger than the specified 400mm x 400mm.
- The words "Consulting Engineers" and "Contractor" are in the Avenir 55 Roman font.
- The names of each company are in the Avenir font 85 Heavy font.
- "Making progress possible. Together." is permanent and should not be altered.

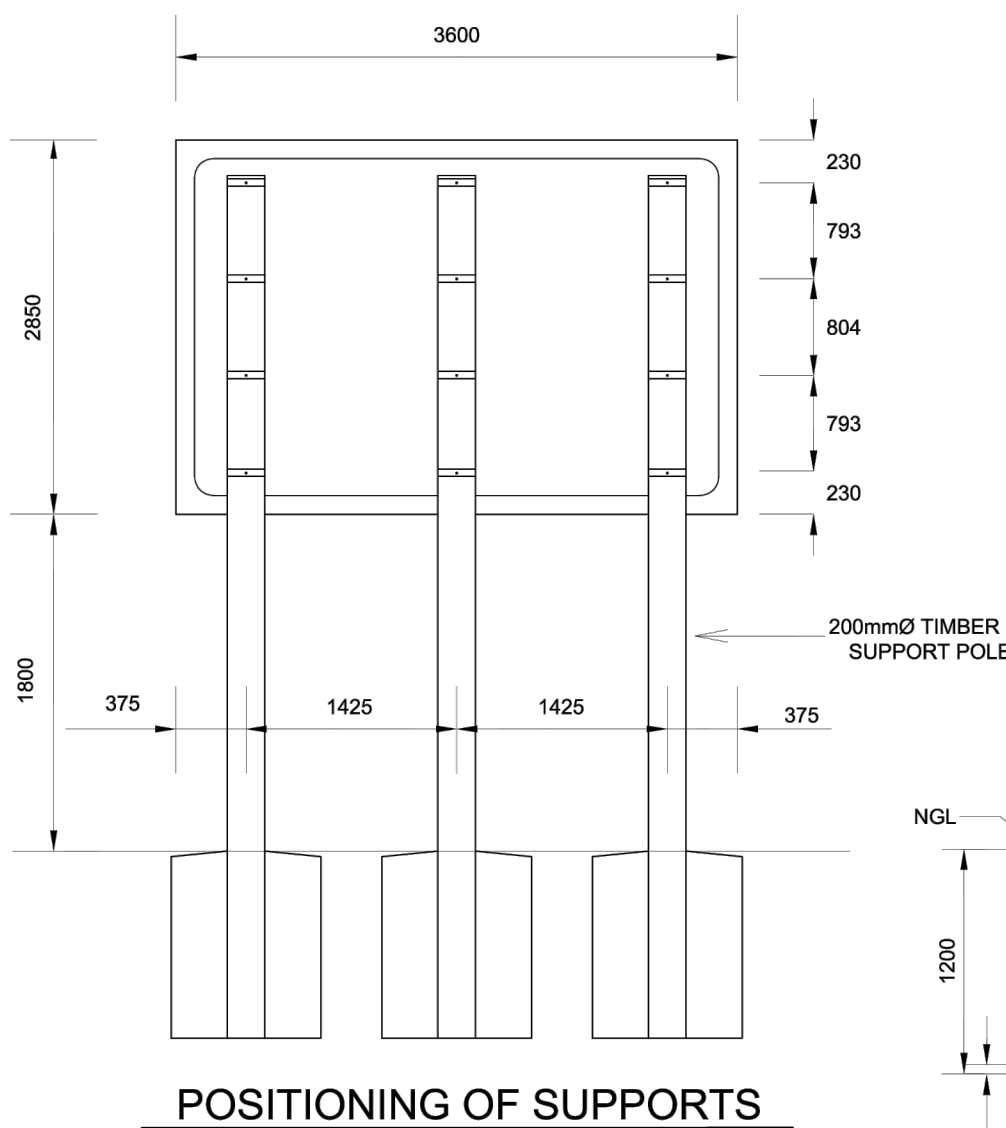


POSITIONING OF SUPPORTS


SCALE: N.T.S.

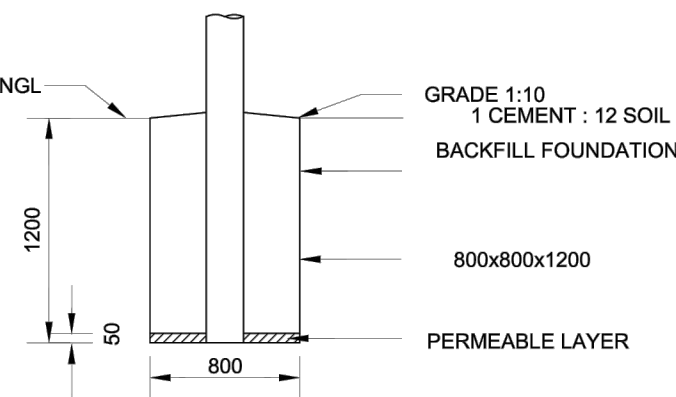

FOOTING DETAIL

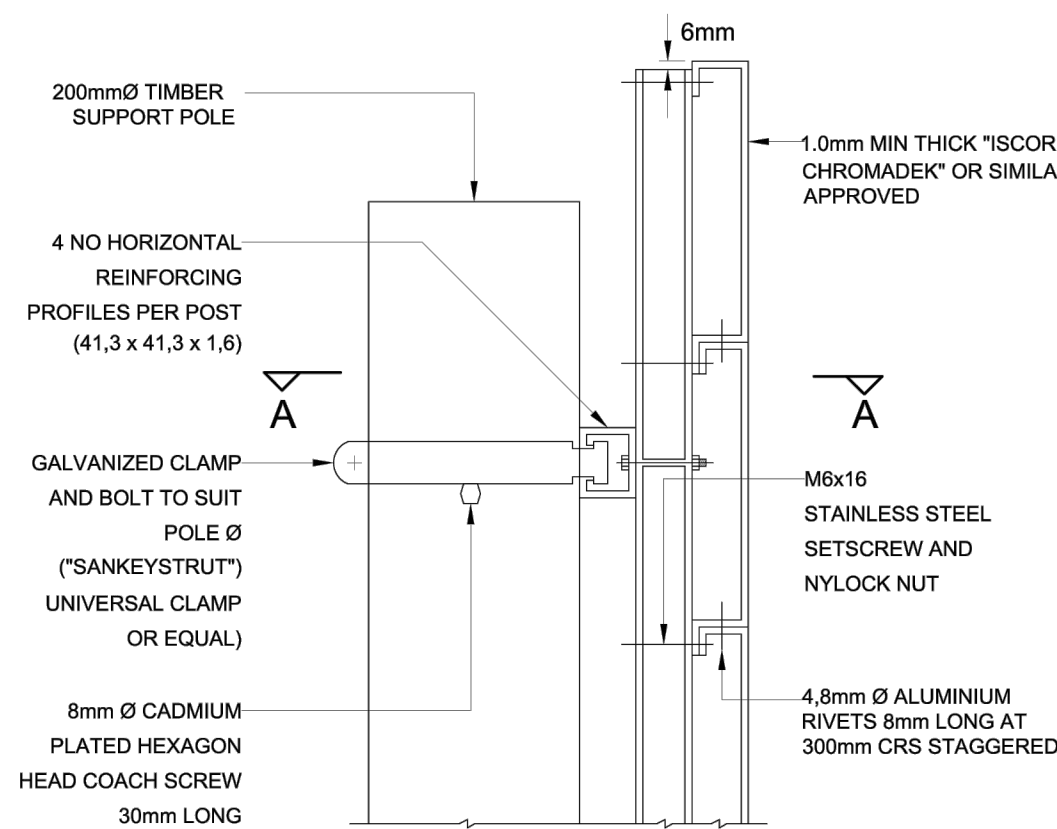

FIXING DETAIL

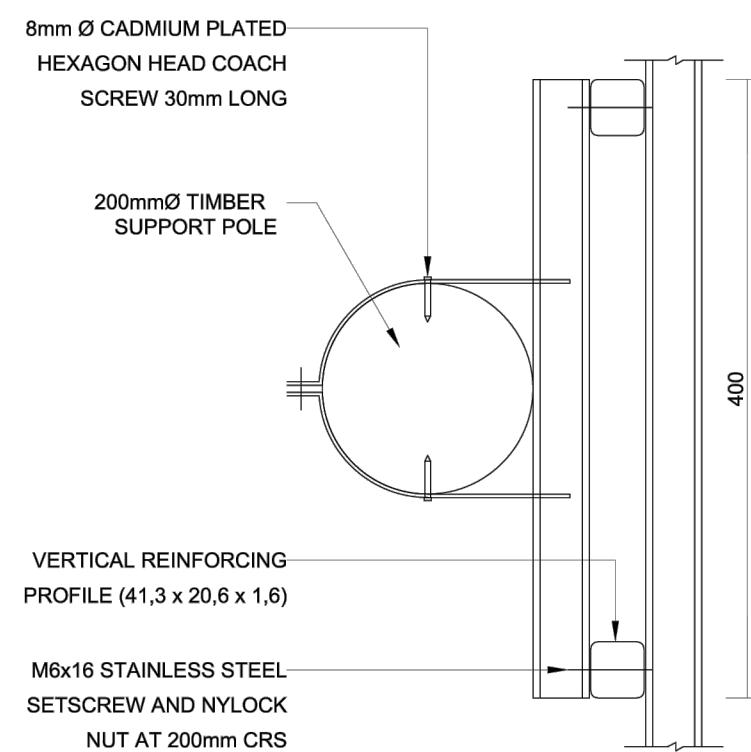

SECTION A-A

THIS DOCUMENT HAS BEEN PREPARED IN ACCORDANCE WITH THE SCOPE OF HHO'S APPOINTMENT. HHO ACCEPTS NO LIABILITY FOR ANY USE OF THIS DOCUMENT OTHER THAN BY ITS CLIENT AND ONLY FOR THE PURPOSES FOR WHICH IT WAS PREPARED AND PROVIDED. © HHO 2023

DO NOT SCALE FROM THIS DRAWING. ONLY WRITTEN DIMENSIONS SHALL BE USED. ALL INFORMATION PROVIDED ON THIS DRAWING MUST BE VERIFIED ON SITE BEFORE ANY DESIGN OR CONSTRUCTION WORK COMMENCES. INFORMATION TO BE VERIFIED INCLUDES COORDINATES, BENCHMARKS, COVER LEVELS, INVERT LEVELS, PIPE SIZES, MATERIALS, CLASSES, ETC.



Rev	Date	Prepared by	Checked by	Approved by	Consultant Revision Details	IFT	Status
A	19/01/2024	AS	PF	PF	ISSUED FOR TENDER		IFT



Client Approval	Date
Consultant Name PAUL FARIA	PR Eng No 20080318
Consultant Signature	Date 19/01/2024

Project Title 375C/2018/19-WP-142 PROVISION OF PERMANENT MYCITI BUS STOPS CITY WIDE
Drawing Title CONTRACT NAME BOARD

Client Number
Scale AS SHOWN
Drawing Number HHO-220066-700-9000
Rev A

ISSUED FOR
TENDER ONLY