
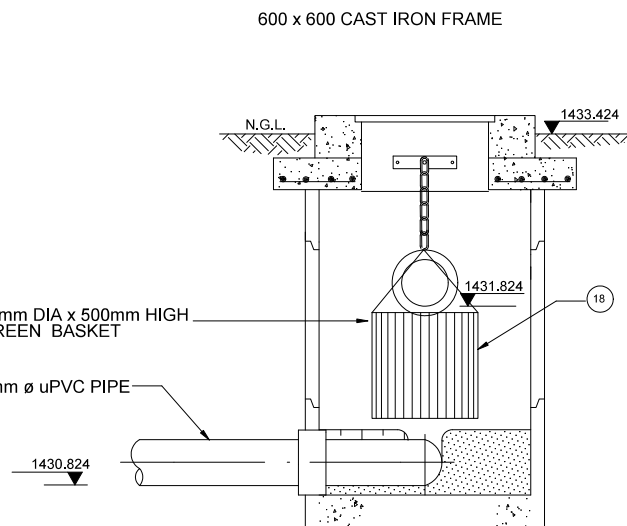
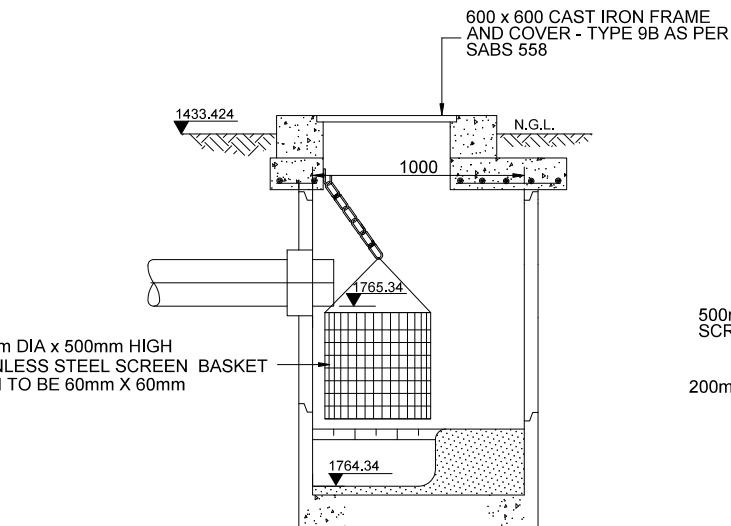
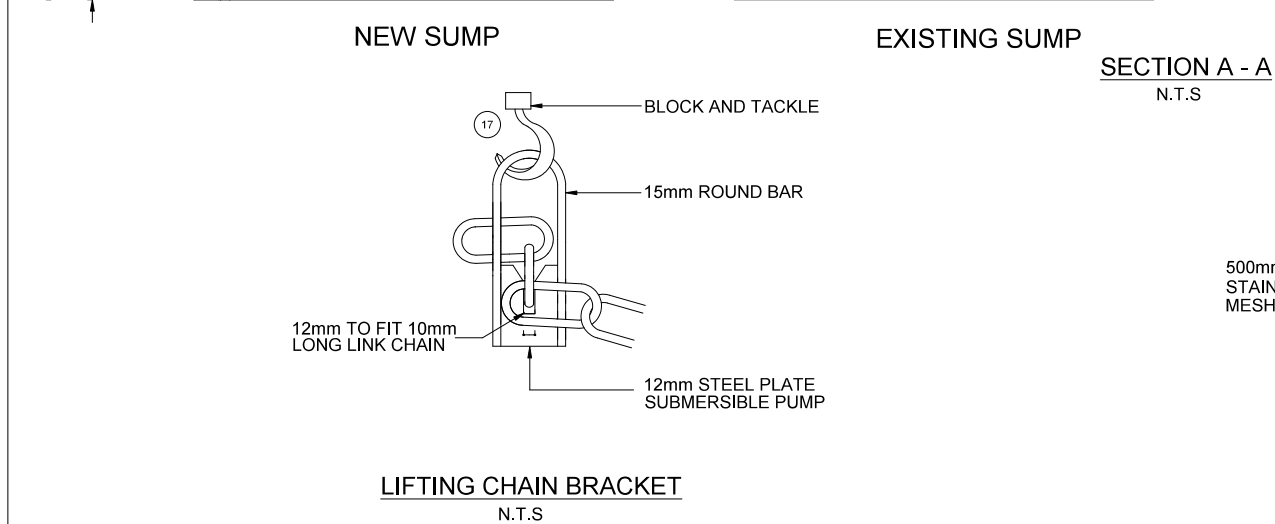


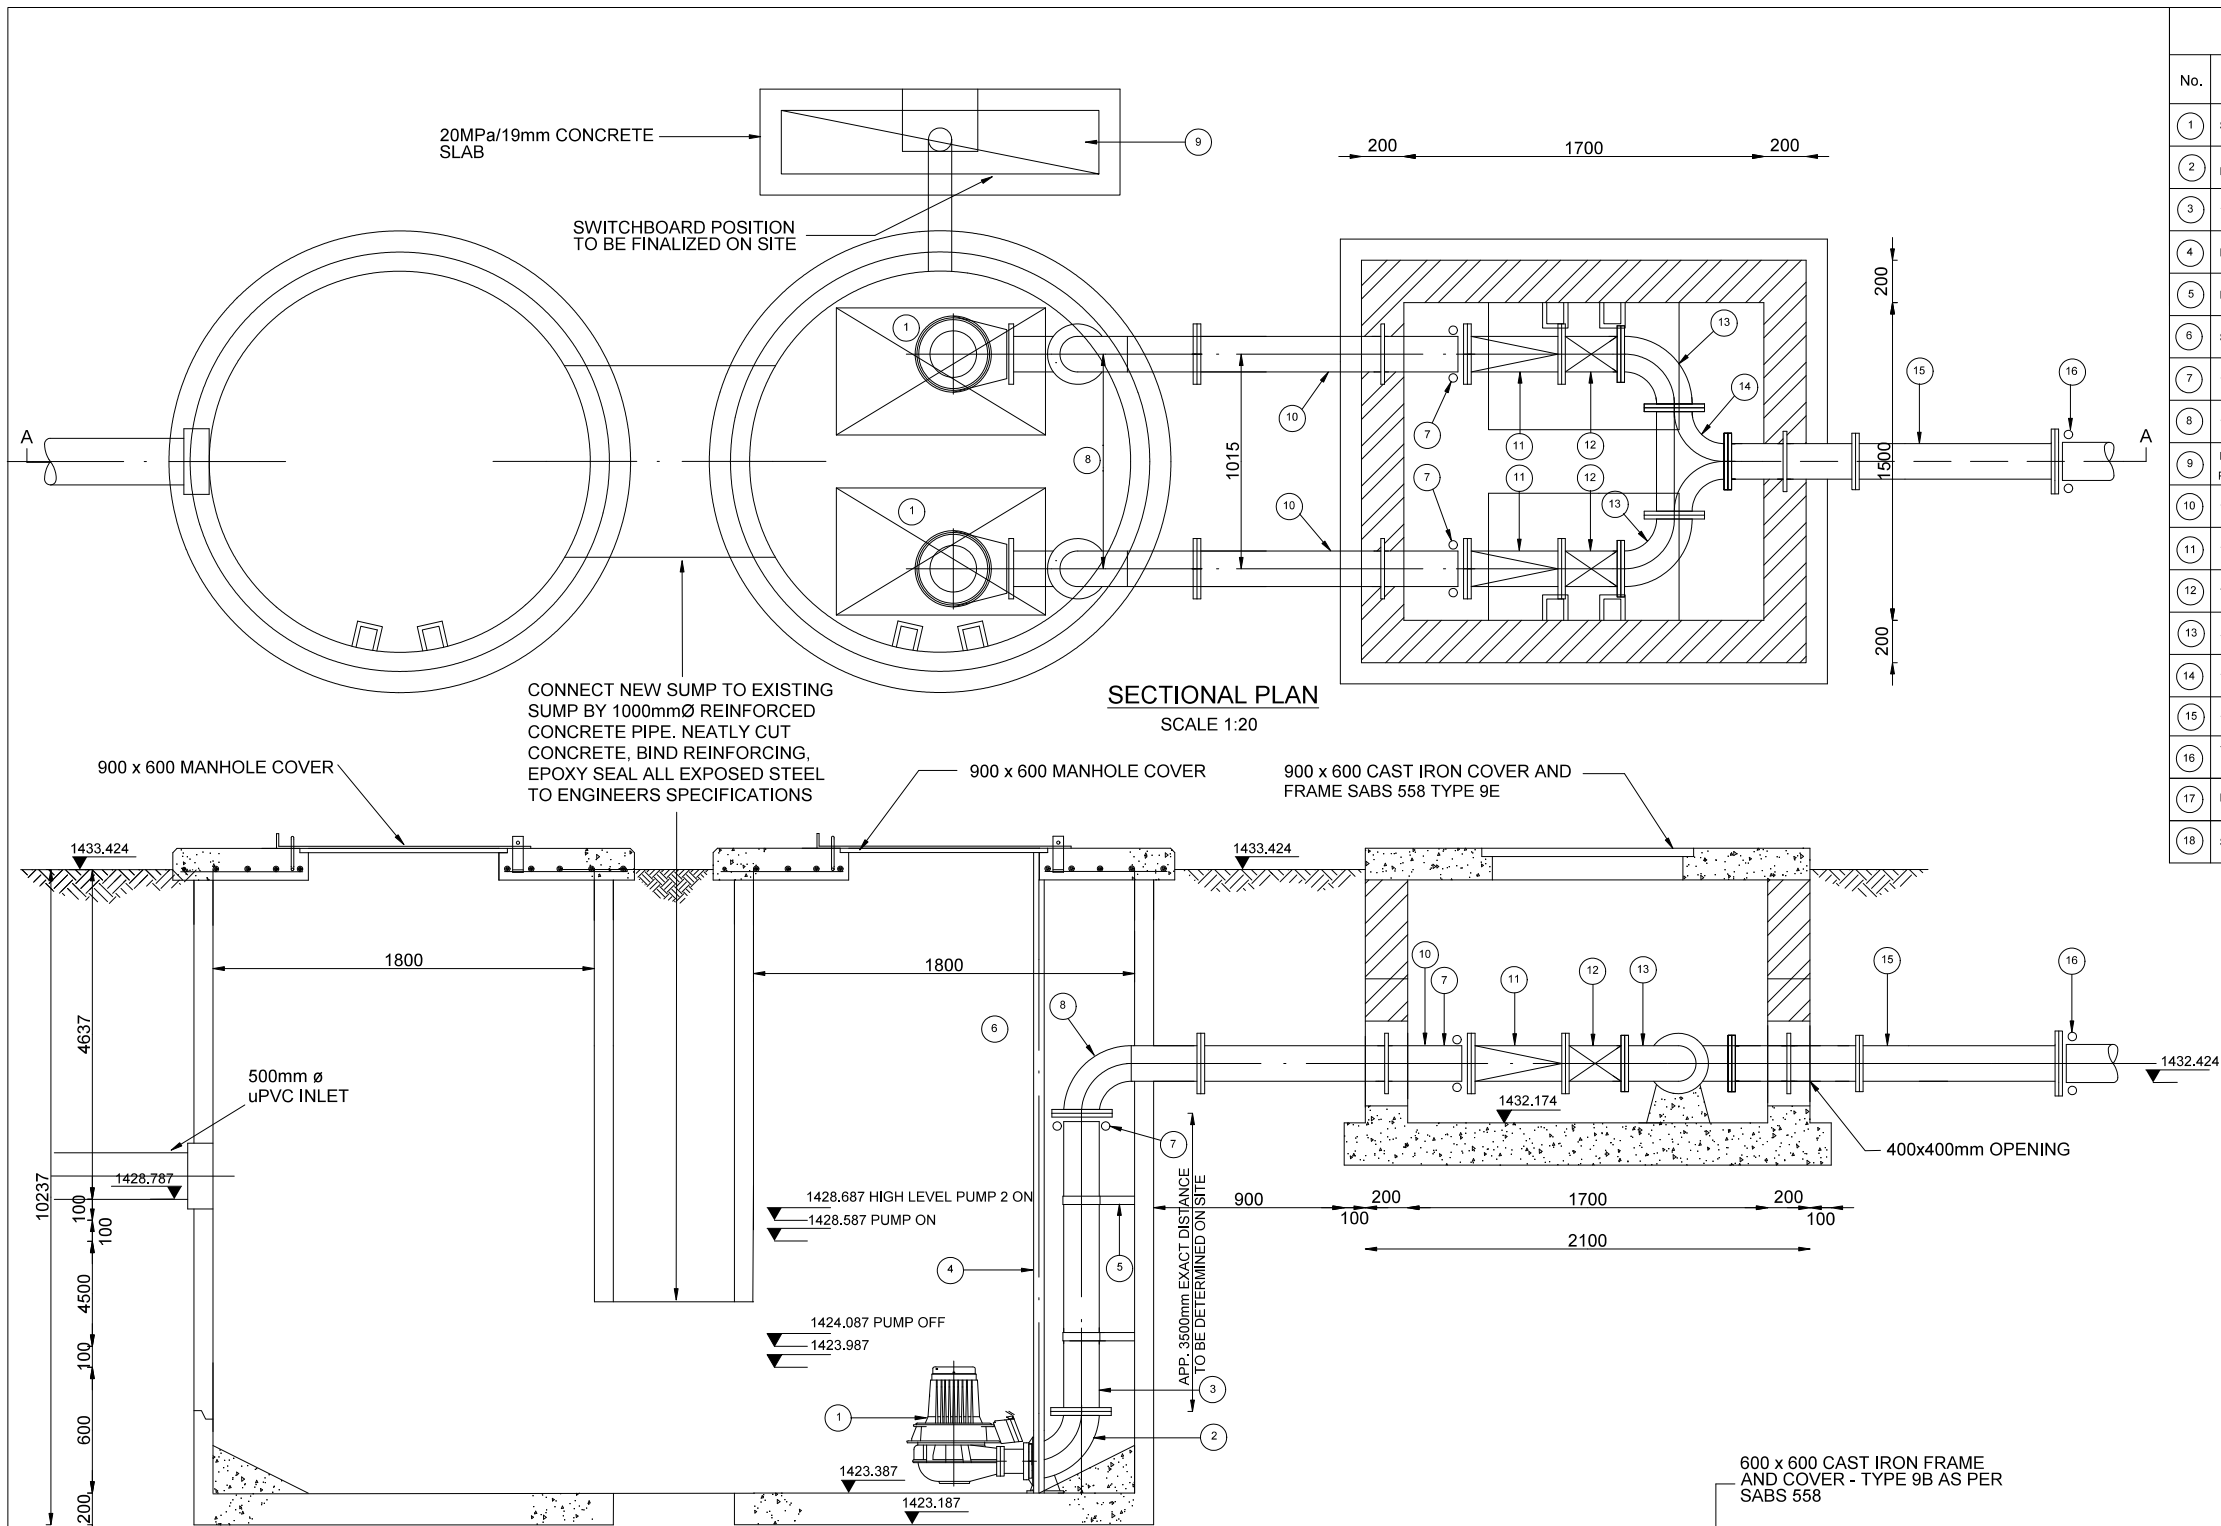

EQUIPMENT SCHEDULE		
No.	DESCRIPTION	QUANTITY
1	SUBMERSIBLE SEWAGE PUMP (ABS MODEL AFP 1049,A M904)	2
2	DUCKFOOT BEND AND PEDESTAL	2
3	100 VERTICAL RISER PIPE + REDUCER TO SUIT: FBE	2
4	PUMP GUIDE RAIL/S	2 X SETS
5	PIPE SUPPORT	4
6	STAINLESS STEEL LIFTING CHAINS (NOT SHOWN)	2
7	100 VIKING-JOHNSON FLANGED ADAPTOR	4
8	100 BEND + PIPE: FBE	2
9	FRAME-MOUNTED SWITCH BOARD AND CONCRETE PLINTHS TO SUIT. POSITION TO BE CONFIRMED	1
10	100 PUDDLE PIPE: ONE END FLANGED	2
11	100 SWING-TYPE CHECK VALVE.	2
12	100 GATE VALVE.	2
13	100 PIPE + BEND: FBE	2
14	100 TEE-PIECE: FAE.	1
15	100 PUDDLE PIPE: FBE	2
16	100 VIKING-JOHNSON FLANGED ADAPTOR: TO SUIT 110mm uPVC PIPE. CLASS- 9.	1
17	PUMP-LIFTING CHAIN BRACKET AS PER DETAIL	1
18	STAINLESS STEEL SCREEN BASKET + LIFTING CHAINS	1

DRAWING REFERENCE			
No	Org No	Title	
NOTES			
1. FIGURED DIMENSIONS ON DRAWINGS TO BE GIVEN PRIORITY OVER SCALING.			
2. ANY OMISSIONS, DISCREPANCIES OR ERRORS TO BE IMMEDIATELY REPORTED TO THE ENGINEER.			
3. CONTRACTOR TO CHECK AND VERIFY SUFFICIENCY OF INFORMATION SHOWN ON THE DRAWING AND DIMENSIONS BEFORE COMMENCING WORK.			
4. SHOULD THE CONTRACTOR PROCEED WITHOUT THE ABOVE APPROVALS HE DOES SO ENTIRELY AT HIS OWN RISK.			
5. PIPING TO BE COPON COATED MILD STEEL FLANGED TO SABS 1123 T1000/3			
6. BENDS TO BE LONG RADIUS TYPE			
7. DIMENSIONS TO BE CONFIRMED ON WORK DRAWINGS BY CONTRACTOR PRIOR TO CONSTRUCTION			
8. TBC = TO BE CONFIRMED ON SITE			
9. FBE = FLANGED BOTH ENDS			
10. FAE = FLANGED ALL ENDS			
11. ALL LEVELS NEED TO BE CONFIRMED BY THE ENGINEER ON SITE			
No	Description	Date	By
FOR TENDER PURPOSES			
Recommended by		Date	
Approved by		Date	
Drawn		Designed	
Checked		Engineer	
Client App.		Date	
SCALE: AS SHOWN			
Client			
JOE GQABI DISTRICT MUNICIPALITY			
Contract			
JGDM 2013/14 - 018			
Title			
STERKSPRUIT RBIG BULK SEWERAGE PROJECT MOGHESI TOWNSHIP PHASE 1 PUMPSTATION 1 PIPE DETAILS			
			
09-DIB-083-2023			
Drawing No		Rev No	