



ENGINEERING UNIT
ROADS PROVISION DEPARTMENT

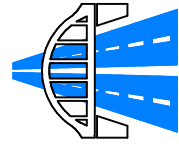

PLAN DESCRIPTION	DWG. NO.
CONTINUED FROM	
CONTINUED ON	
CROSS SECTIONS	
TYPICAL CROSS SECTION	
SURVEY LAYOUT	

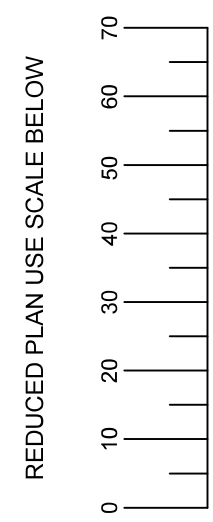

DRAWN IN ALLY WINDOWS



NOTE: No construction work to commence until final and sensitive acquisitions have been completed	Acquisitions completed 	Acquisitions completed
---	---	-------------------------------

Date	Engineer	NORTH	POINT
UNDERGROUND SERVICES CHECKED			
SERVICE	DATE	SIGNATURE	
SW/DRAINS			
SEWERS			
WATER MAINS			
G.P.O. CABLES			
ELECTRIC CABLES			
S.A.R. CABLES			
E.S.C. CABLES			

NOTE: Only underground services affected by new construction work are shown. Care must be taken during excavations for road foundations, trenches etc... to avoid damage to underground services such as sewers, drains, cables, water mains and connections. Wherever possible these must be located before work proceeds.

Contract No
1R-33142

GRAVEL TO ASPHALT
UPGRADE OF TRACK 87122
IN INANDA
WARD 108

Drawing Title

STORMWATER
LONGITUDINAL SECTION
MANHOLE SW8 TO HW13
MANHOLE SW1 TO HW7

Scales	Reference
VERT 1:100 HORZ 1:500	

Designed	D. NAICKER	Date	03 OCTOBER 2025
Checked	N. PARSHOTAM	Drawn in <i>AllyWindows</i> by	D. NAIDOO


Manager RD 4

— RP


New Road Area m²

AS BUILT	Drawing No	49483	Sheet	03
----------	------------	-------	-------	----

FOR TENDER PURPOSES ONLY

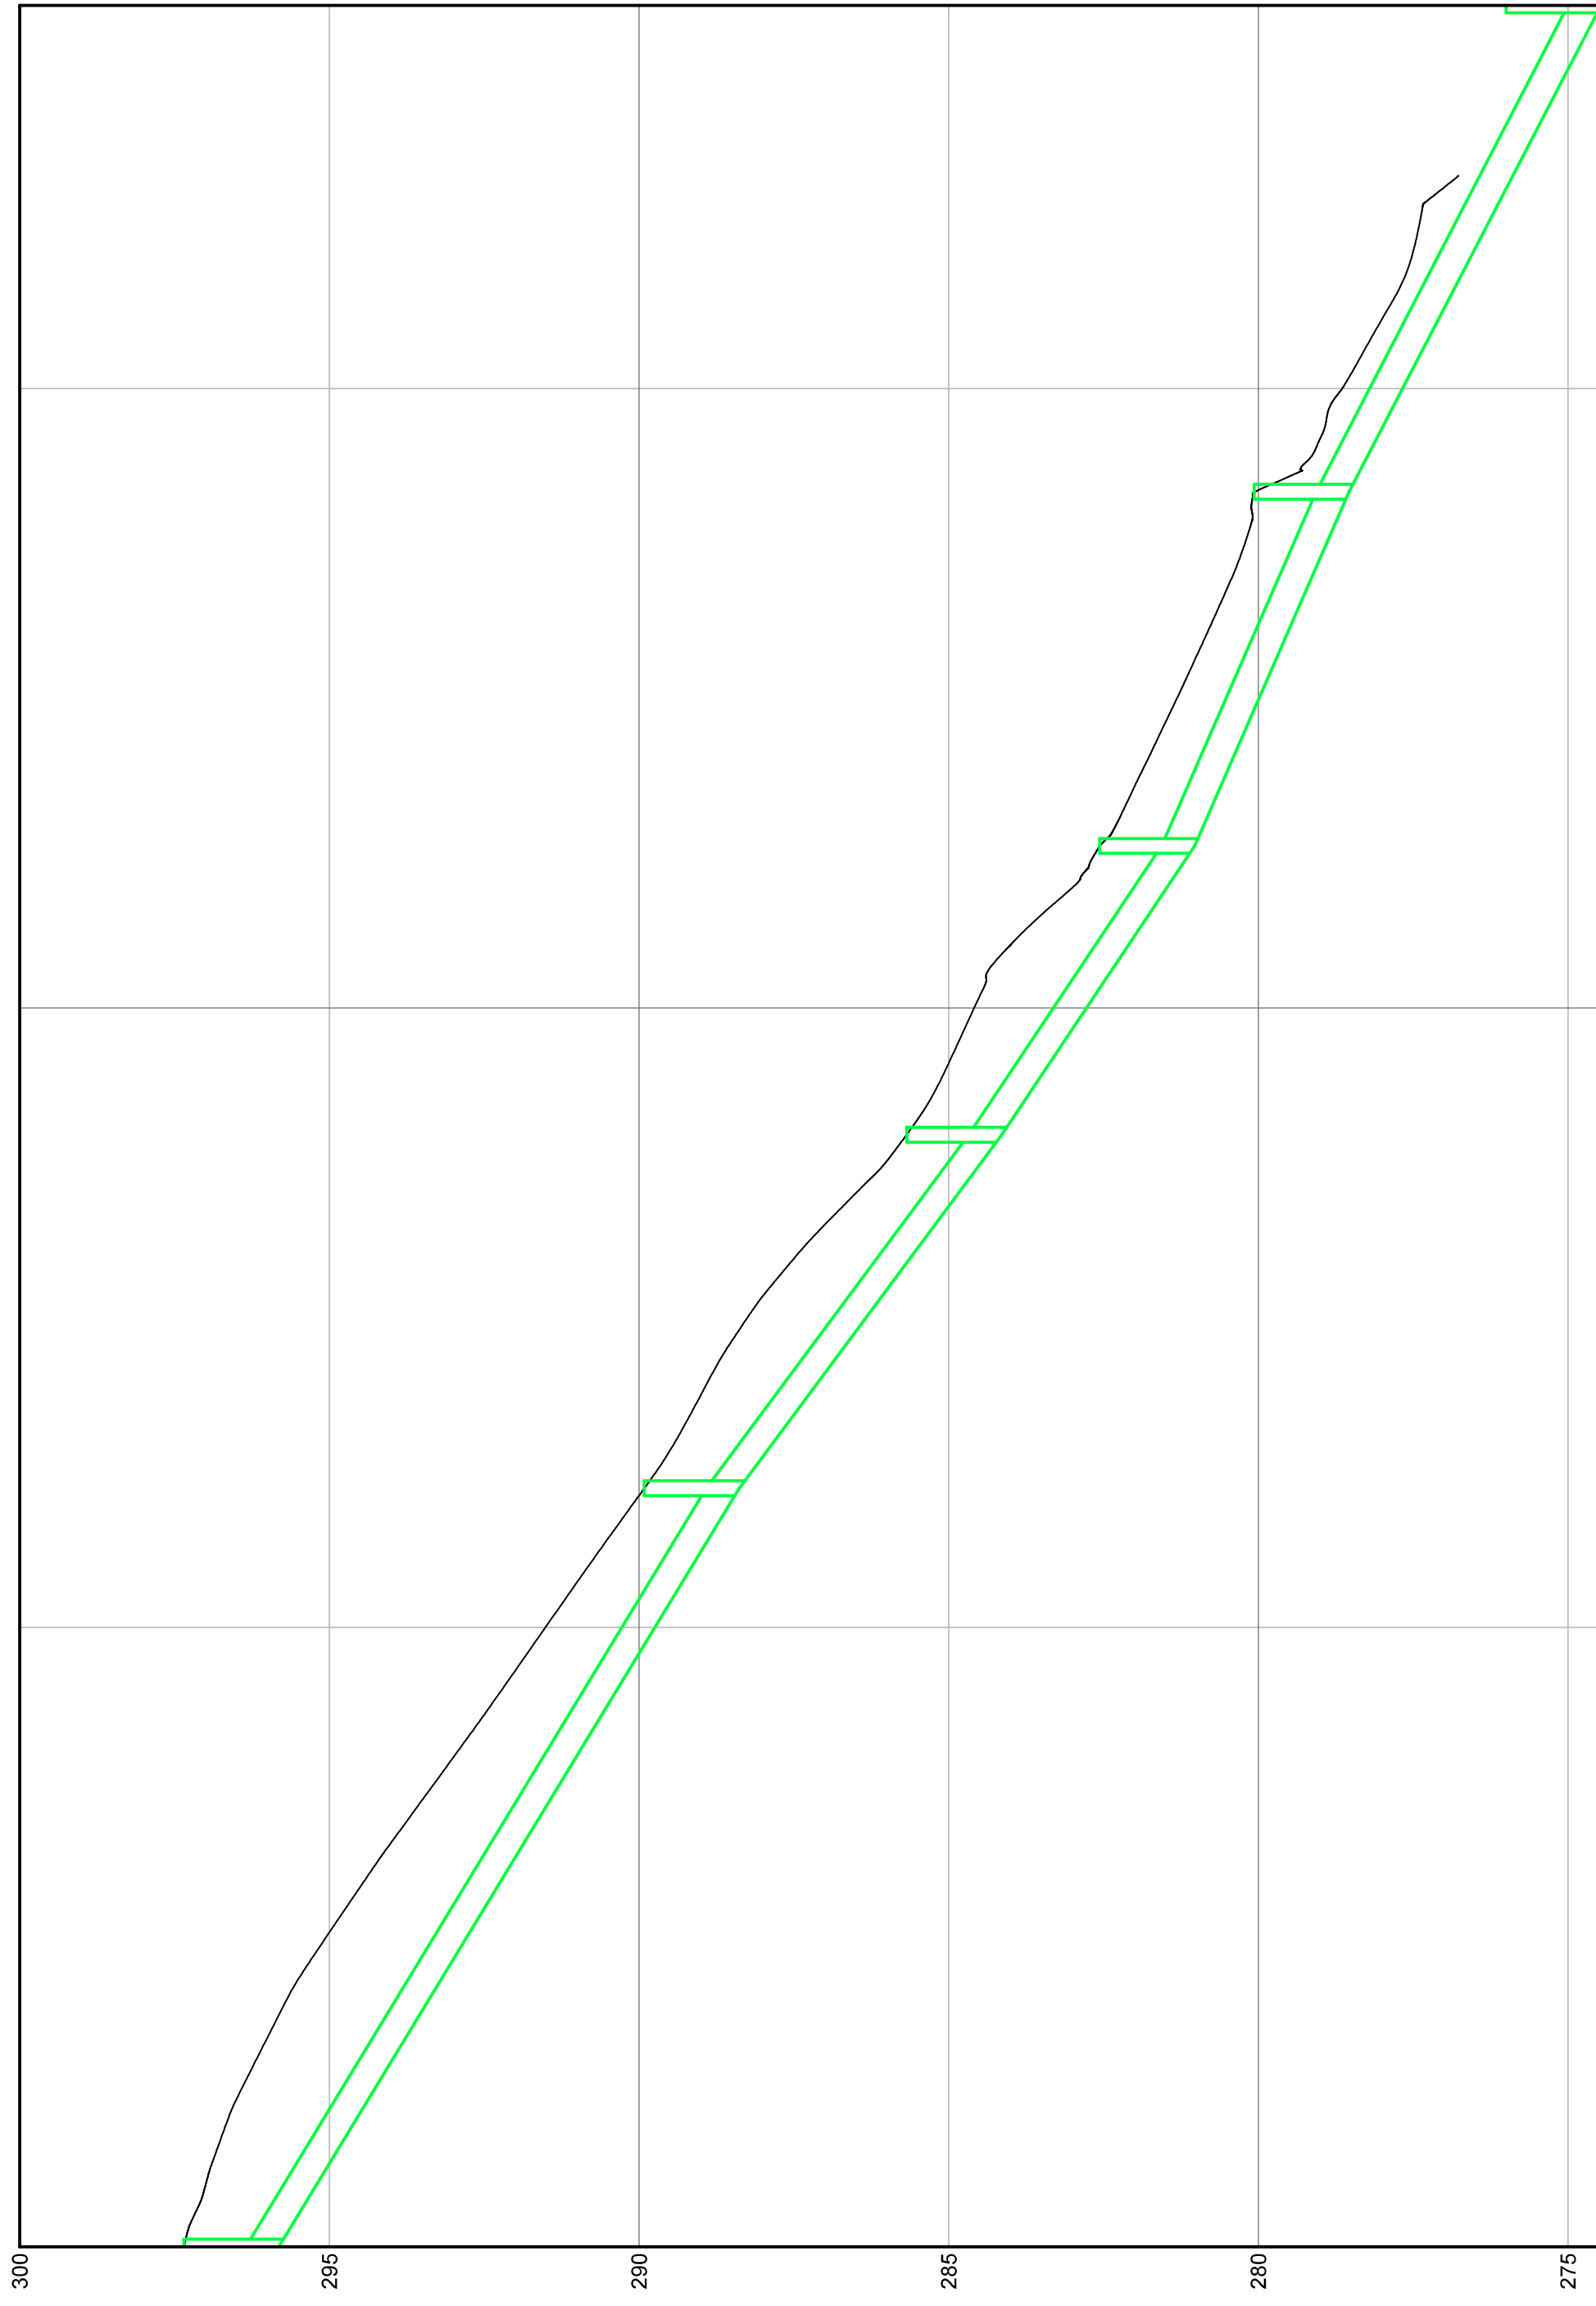[illegible]

Manhole SW 8 to HW 13

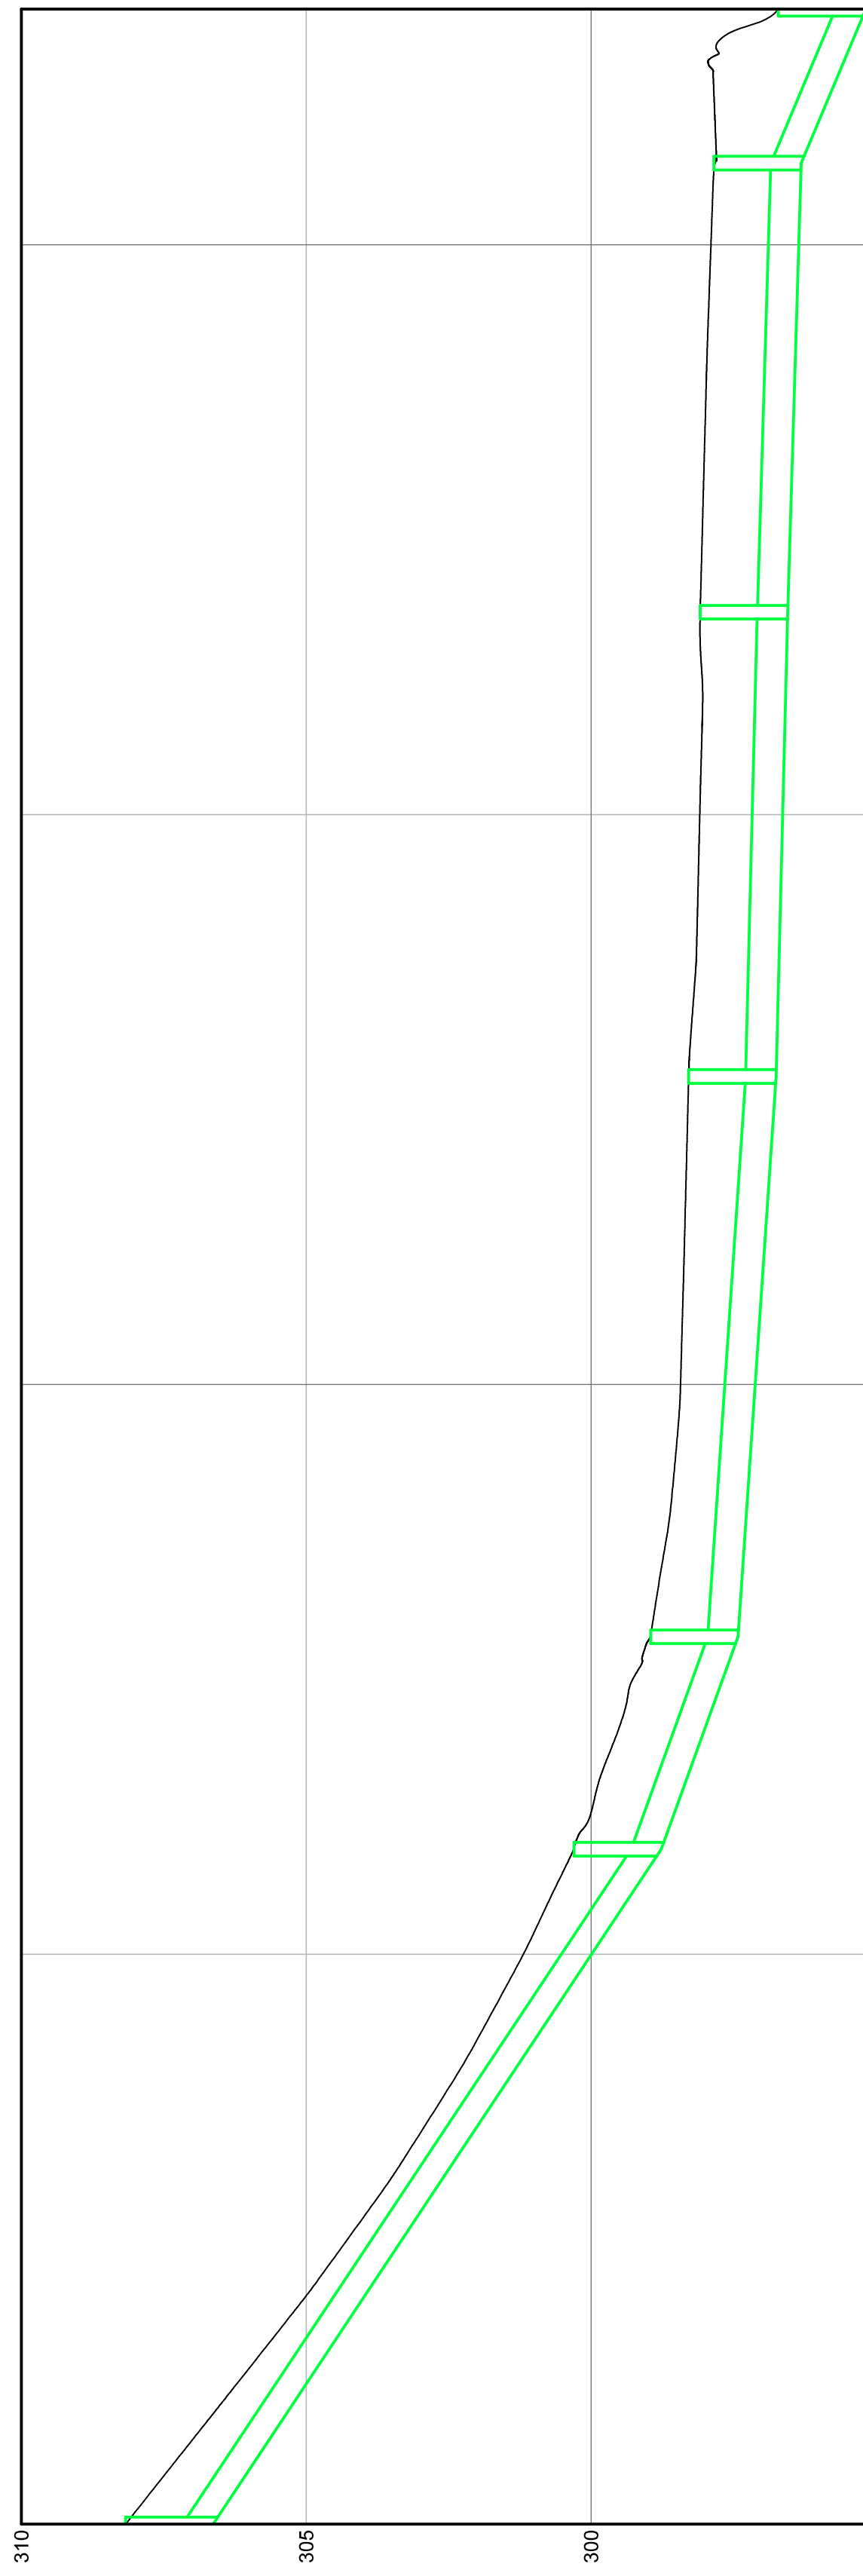[illegible]

Manhole SW 1 to HW 7