




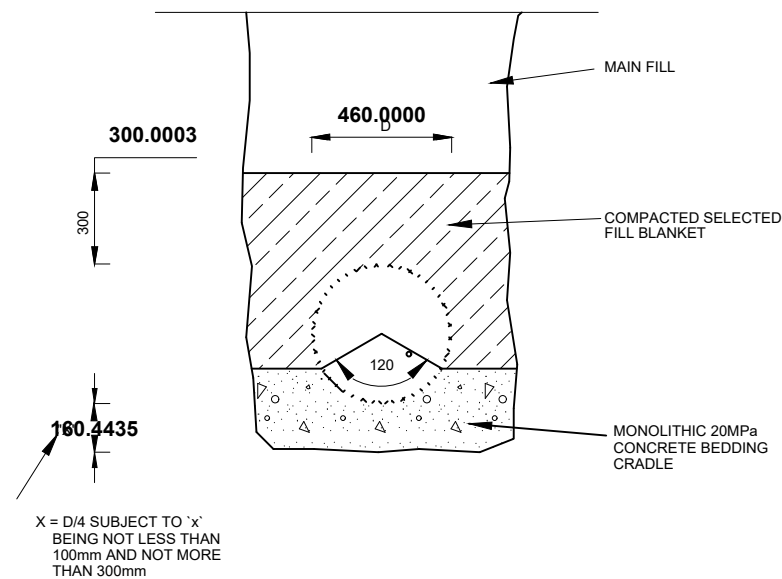


a) RIGID PIPE ON CLASS 'A' BED

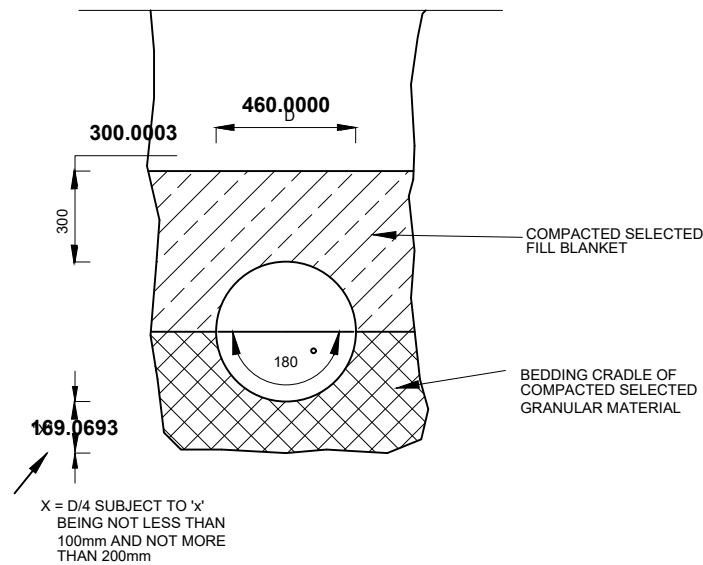


b) RIGID PIPE ON CLASS 'B' BED

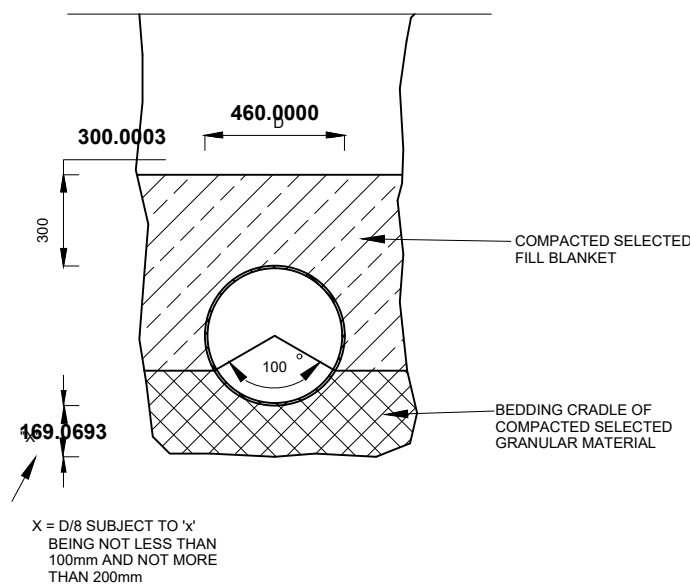

c) RIGID PIPE ON CLASS 'C' BED

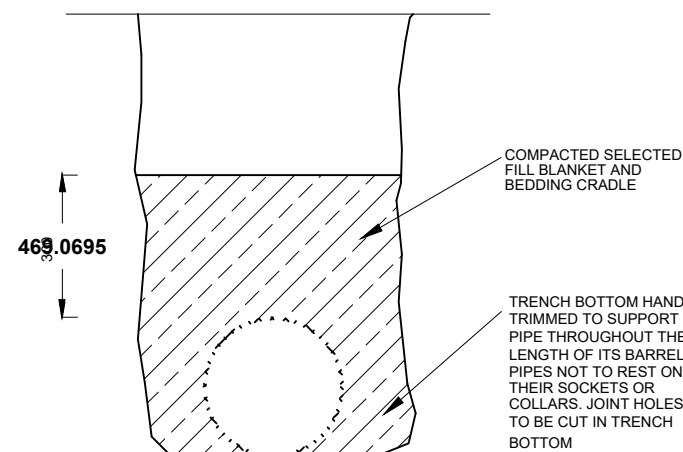

d) RIGID PIPE ON CLASS 'D' BED

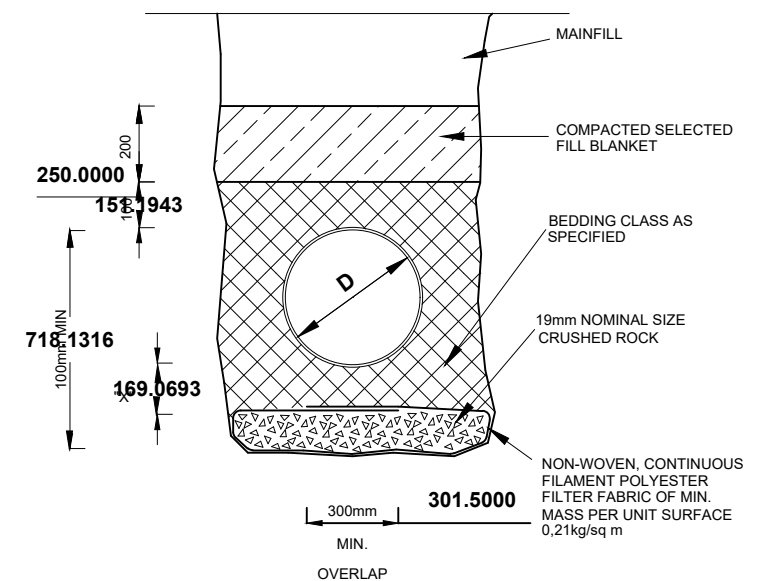

e) TRENCH SUBSURFACE DRAIN

FOR TENDER				VERSION/AMENDMENTS				CONSULTING ENGINEERS:		PROJECT TITLE:		CLIENT:		SCALE:		SURVEYED		DESIGNED	
CONTRACT No.	DESCRIPTION	CERTIFIED BY	DATE	No.	DATE	DESCRIPTION	AUTHORISED BY	MAHLANGU – BEHR & ASSOCIATES INFRASTRUCTURE CONSULTANTS		PROJECT JSM W-20/20-21/W19 REPLACEMENT OF ASBESTOS PIPE AND RETICULATION AT MAKOMETSANE		Dr JS MOROKA LOCAL MUNICIPALITY		0 50 100 100mm ON ORIGINAL DRAWING		-		N.B	
								27 Adrin Street Reyno Manor Tel. 083 344 4448 Reyno Ridge Fax. 086 547 9210 WITBANK, 1035 Email. Mbainfraconsult@gmail.com		DRAWING TITLE: PIPE BEDDING DETAILS		Private Bag X 4012 SIYABUSWA 0472 TEL: (013) 973 1390 FAX: (013) 973 2463		ORIGINAL DRAWING SCALE: N.T.S. ORIGINAL DRAWING SHEET SIZE: A1		DRAWN S.C. CHECKED S.C.			
CERTIFIED CONSTRUCTION DRAWING FOR CONTRACTOR :														APPROVED:		CO-ORDINATE SYSTEM: - DATE:		APPROVED ON BEHALF OF ENG CONSULTING:	
ENGINEER DATE														CLIENT OR ASSIGNEE: DATE:		ENGINEER DATE:		DRAWING No.: MBA-000/000 VERSION: R0.1	
														CLIENT DRAWING No.: - CLIENT REF No.: -					