


# A74 Ground Floor

## Legend


Controller	01
Outside reader	01
No Touch	01
BGU	01
URI	01
Remote Arming Terminal	01
IO Board (16)	01
Maglock	01
Door Closer	01
BMS	04
PIR	03
Double Crush Bar	01
HP-SFP	01
HP 24 POE+ Switch	01
Tamper Switch	01
Mains Fail Relay	01
21U Rack	01
3000VA UPS	01
PSU	02

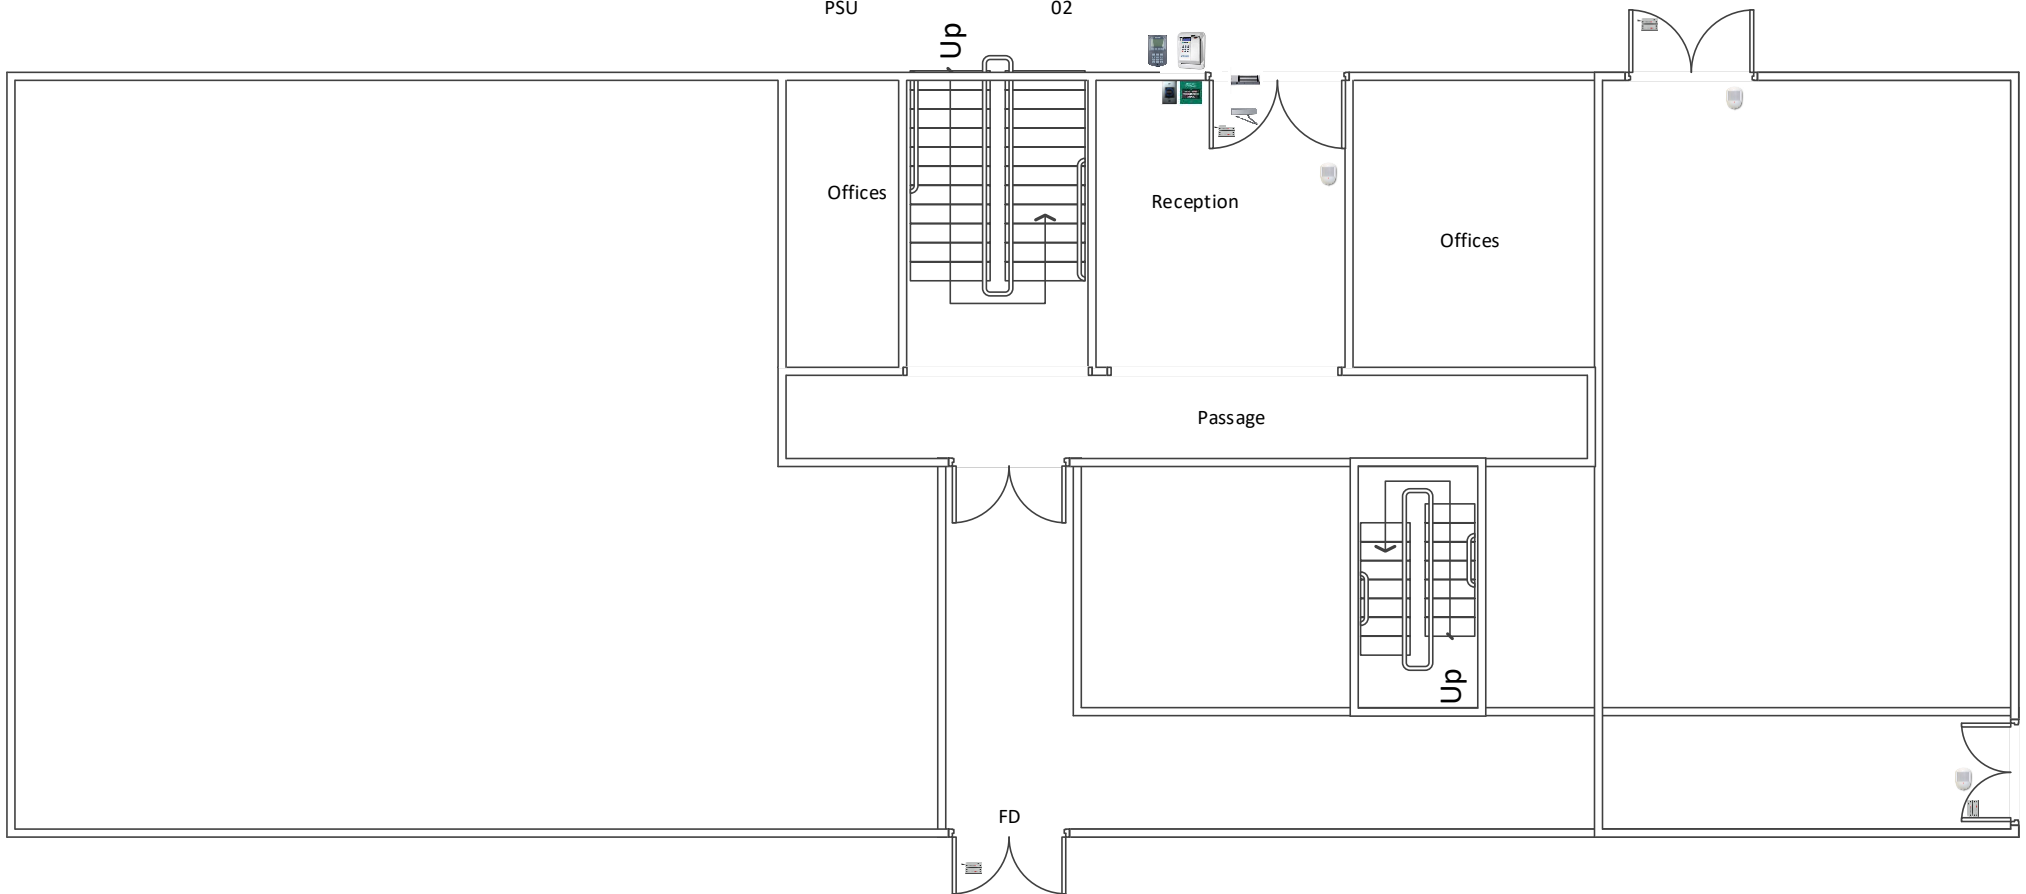

# A74 First Floor

## Legend


BMS 01  
Single Crush Bar 01

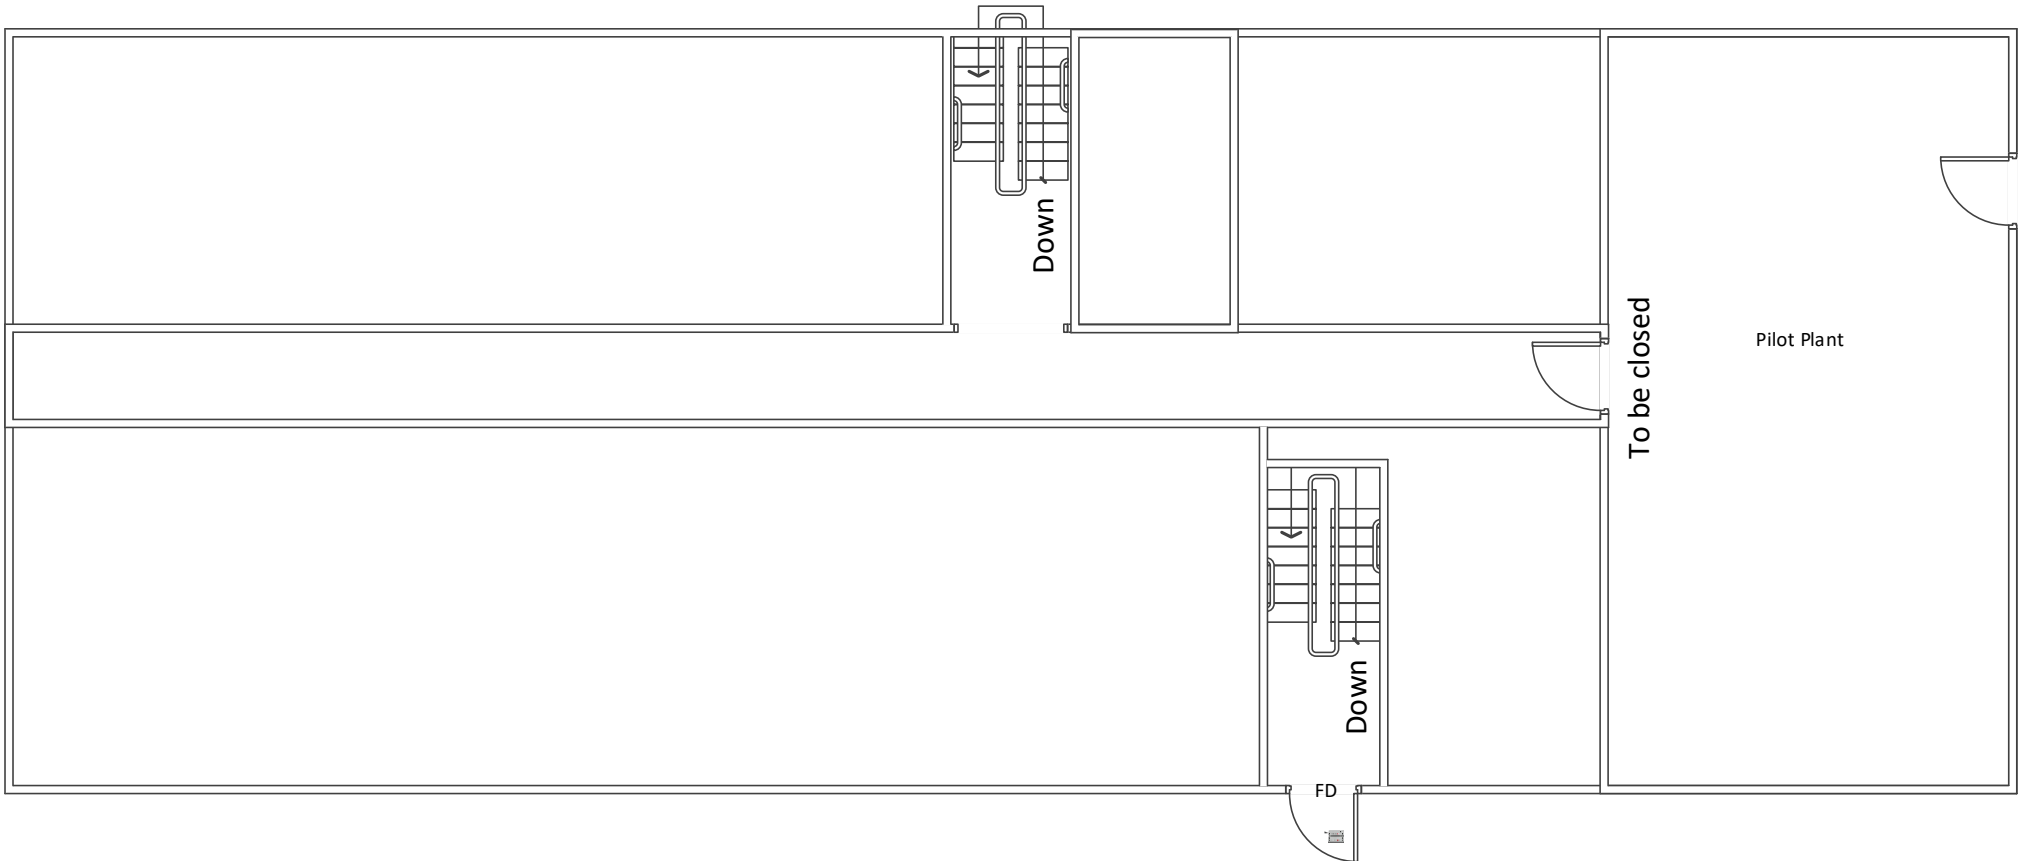

# A74 Second Floor

## Legend


Inside reader	02
No Touch	02
BGU	02
URI	02
Maglock	02
Door Closer	02
BMS	03
PIR	02
Single Crush Bar	01
RAT	01

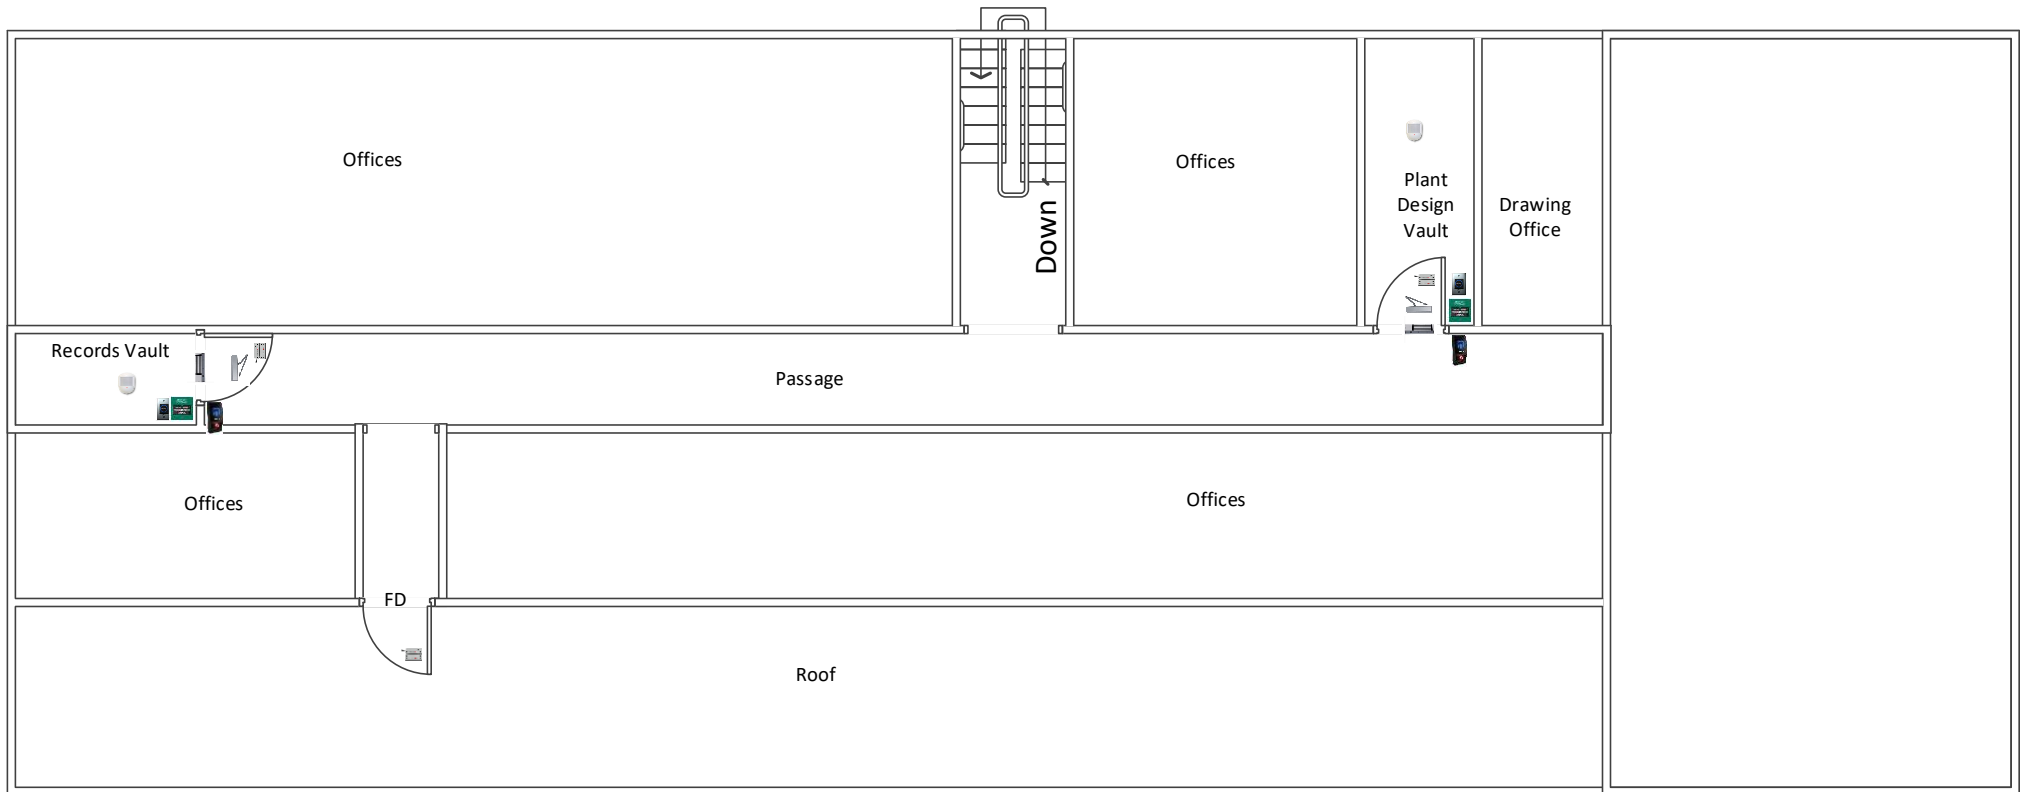


# A60 (Ground Floor)

## Legend

Camera	09
PIR	05
BMS	05
Single Crush Bar	05
Anti bandit door	05

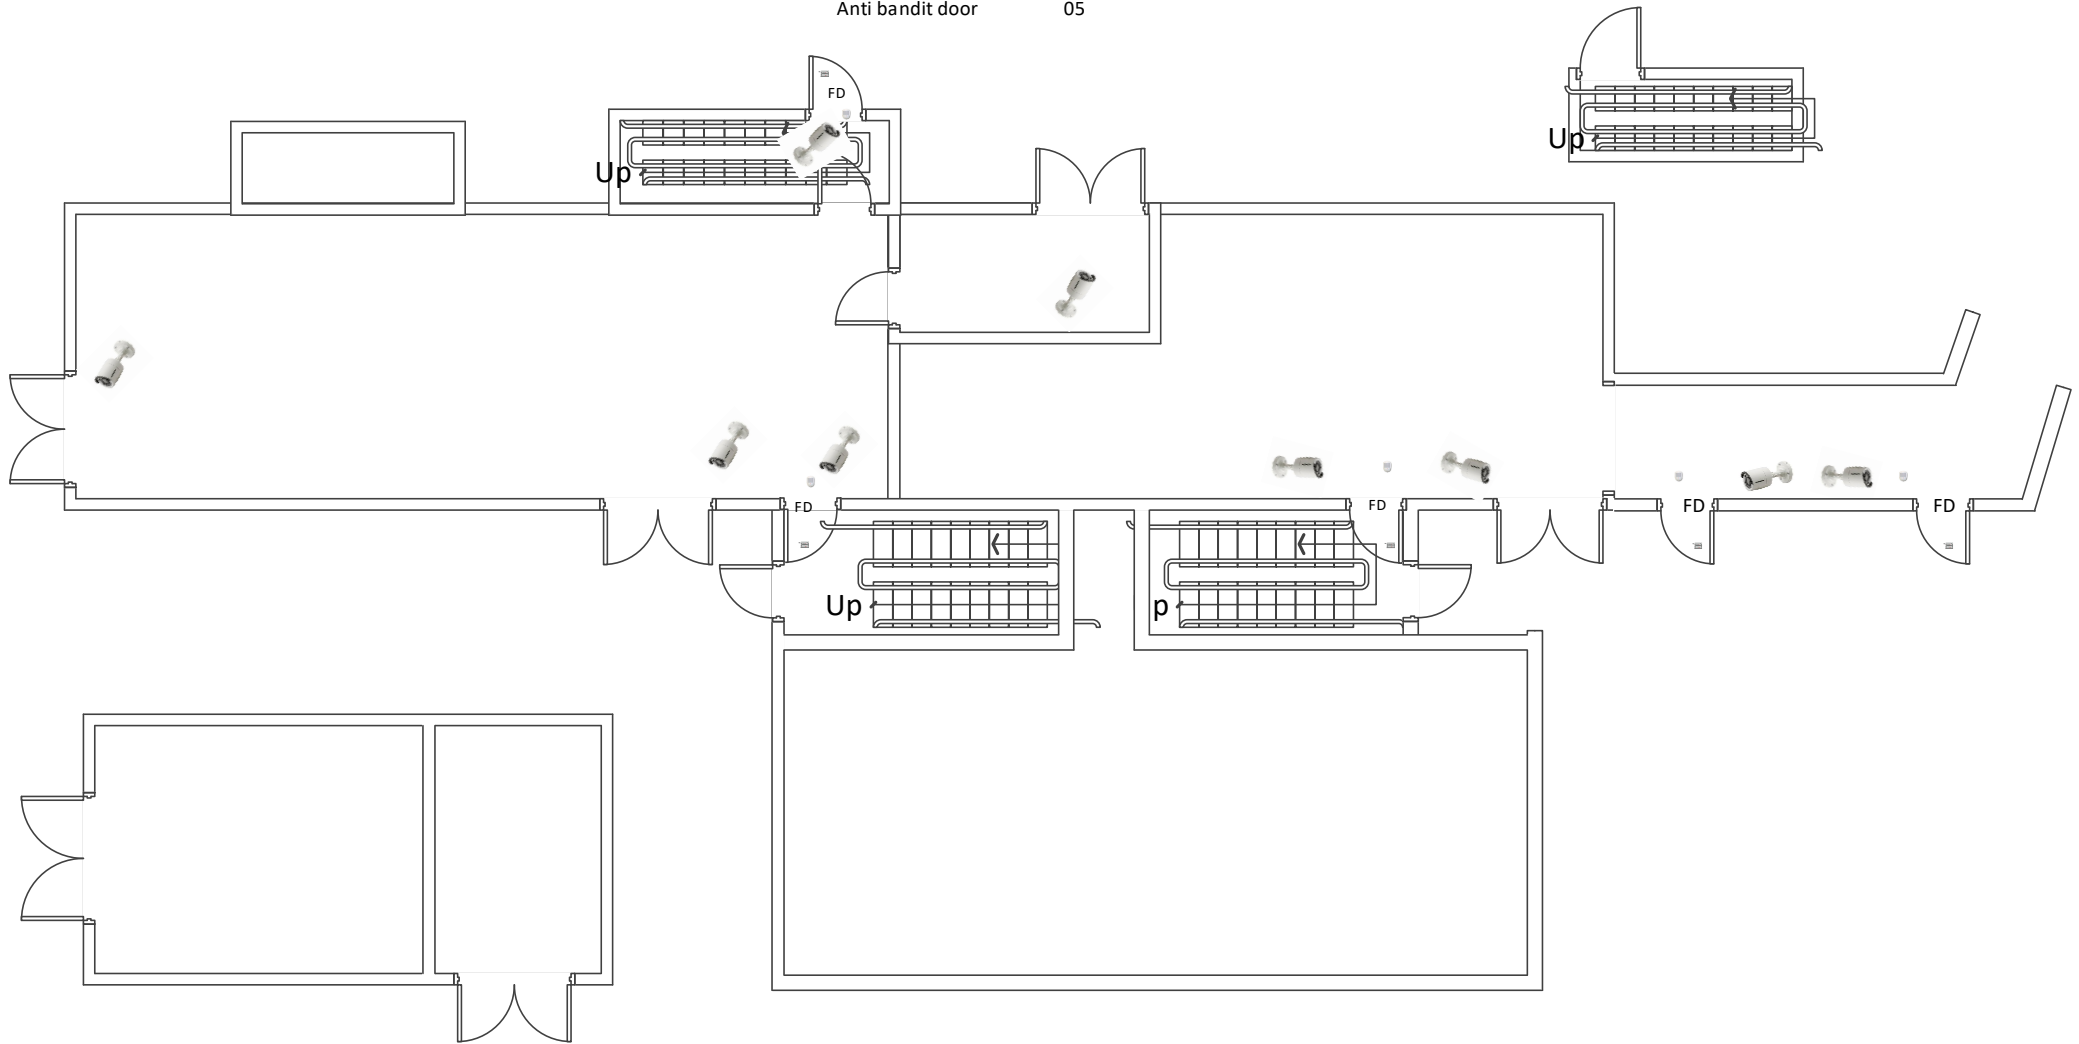

# A60 (Second Floor)

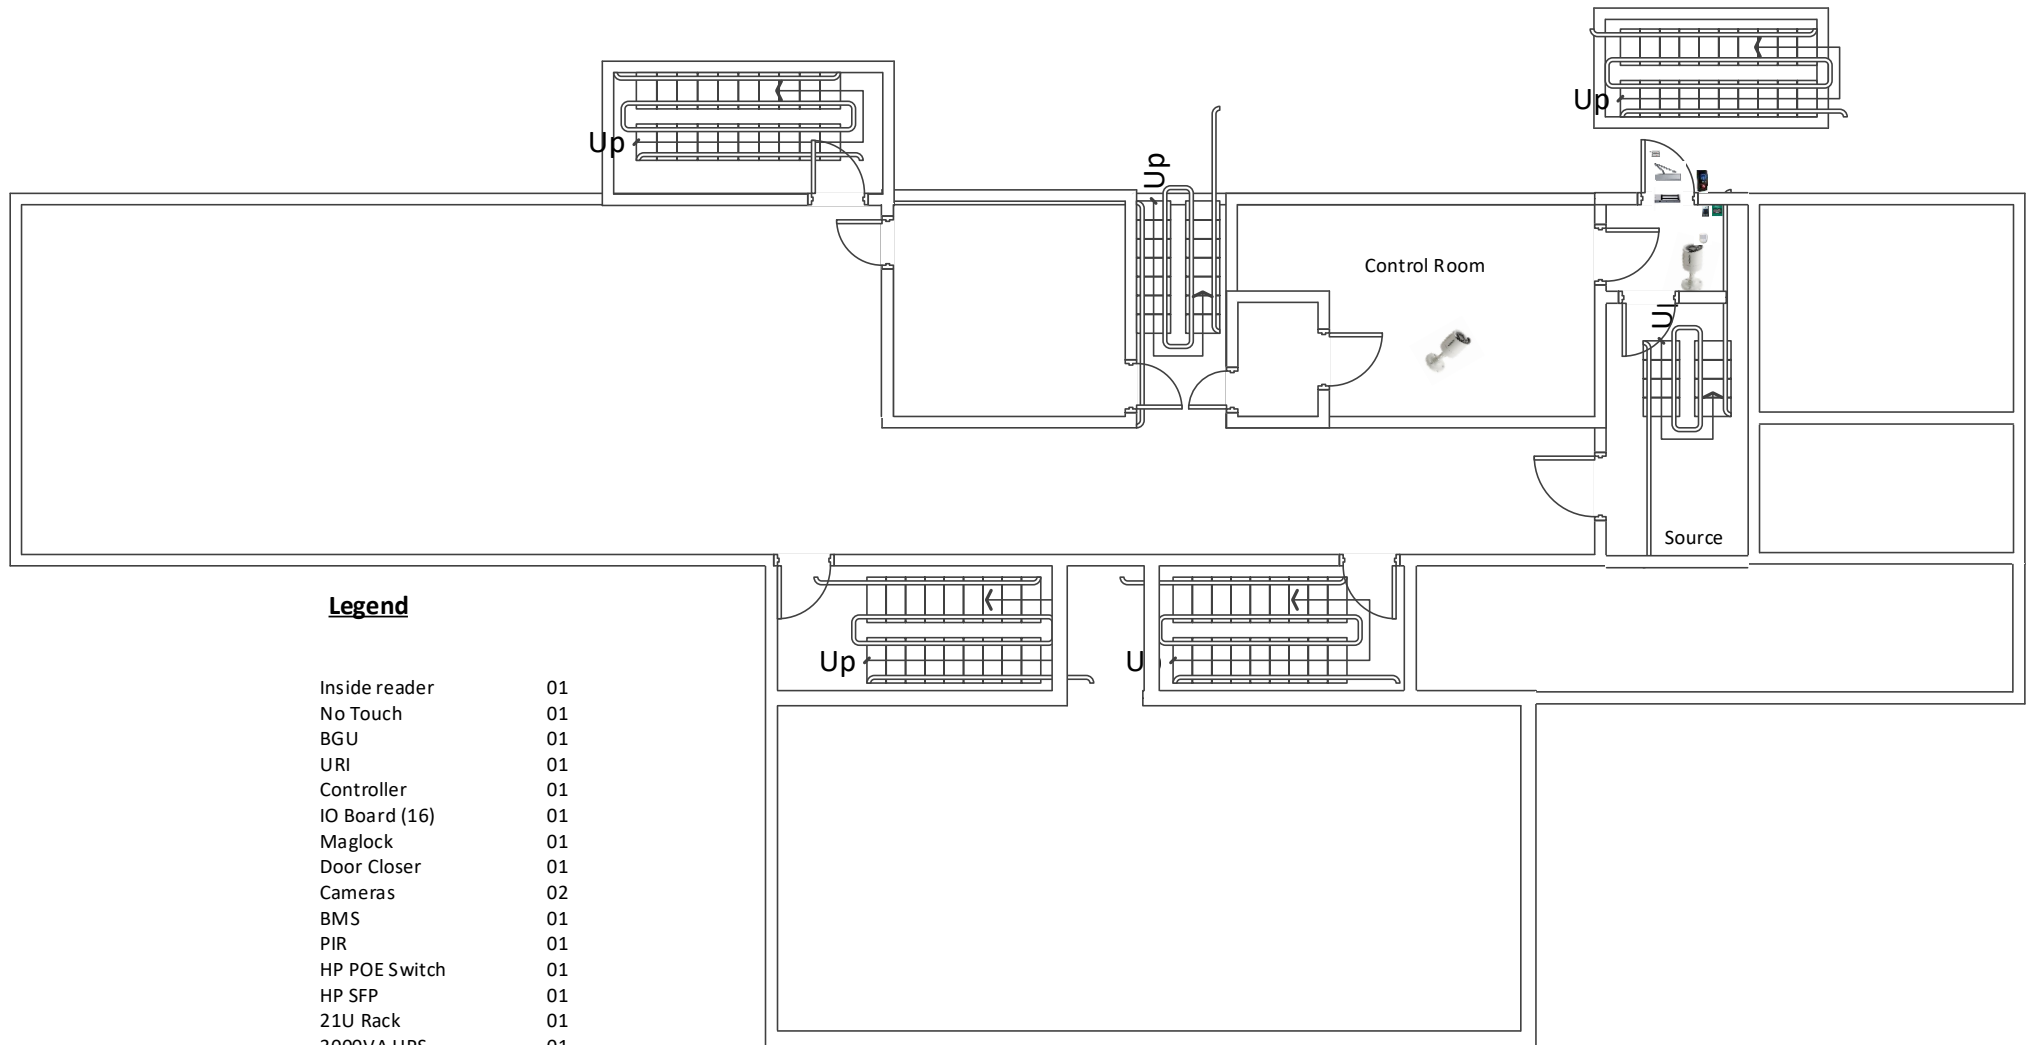

## Legend

Inside reader	01
No Touch	01
BGU	01
URI	01
Controller	01
IO Board (16)	01
Maglock	01
Door Closer	01
Cameras	02
BMS	01
PIR	01
HP POE Switch	01
HP SFP	01
21U Rack	01
3000VA UPS	01
PSU	02
Tamper	01
Mains Fail Relay	01
Anti bandit door	01