



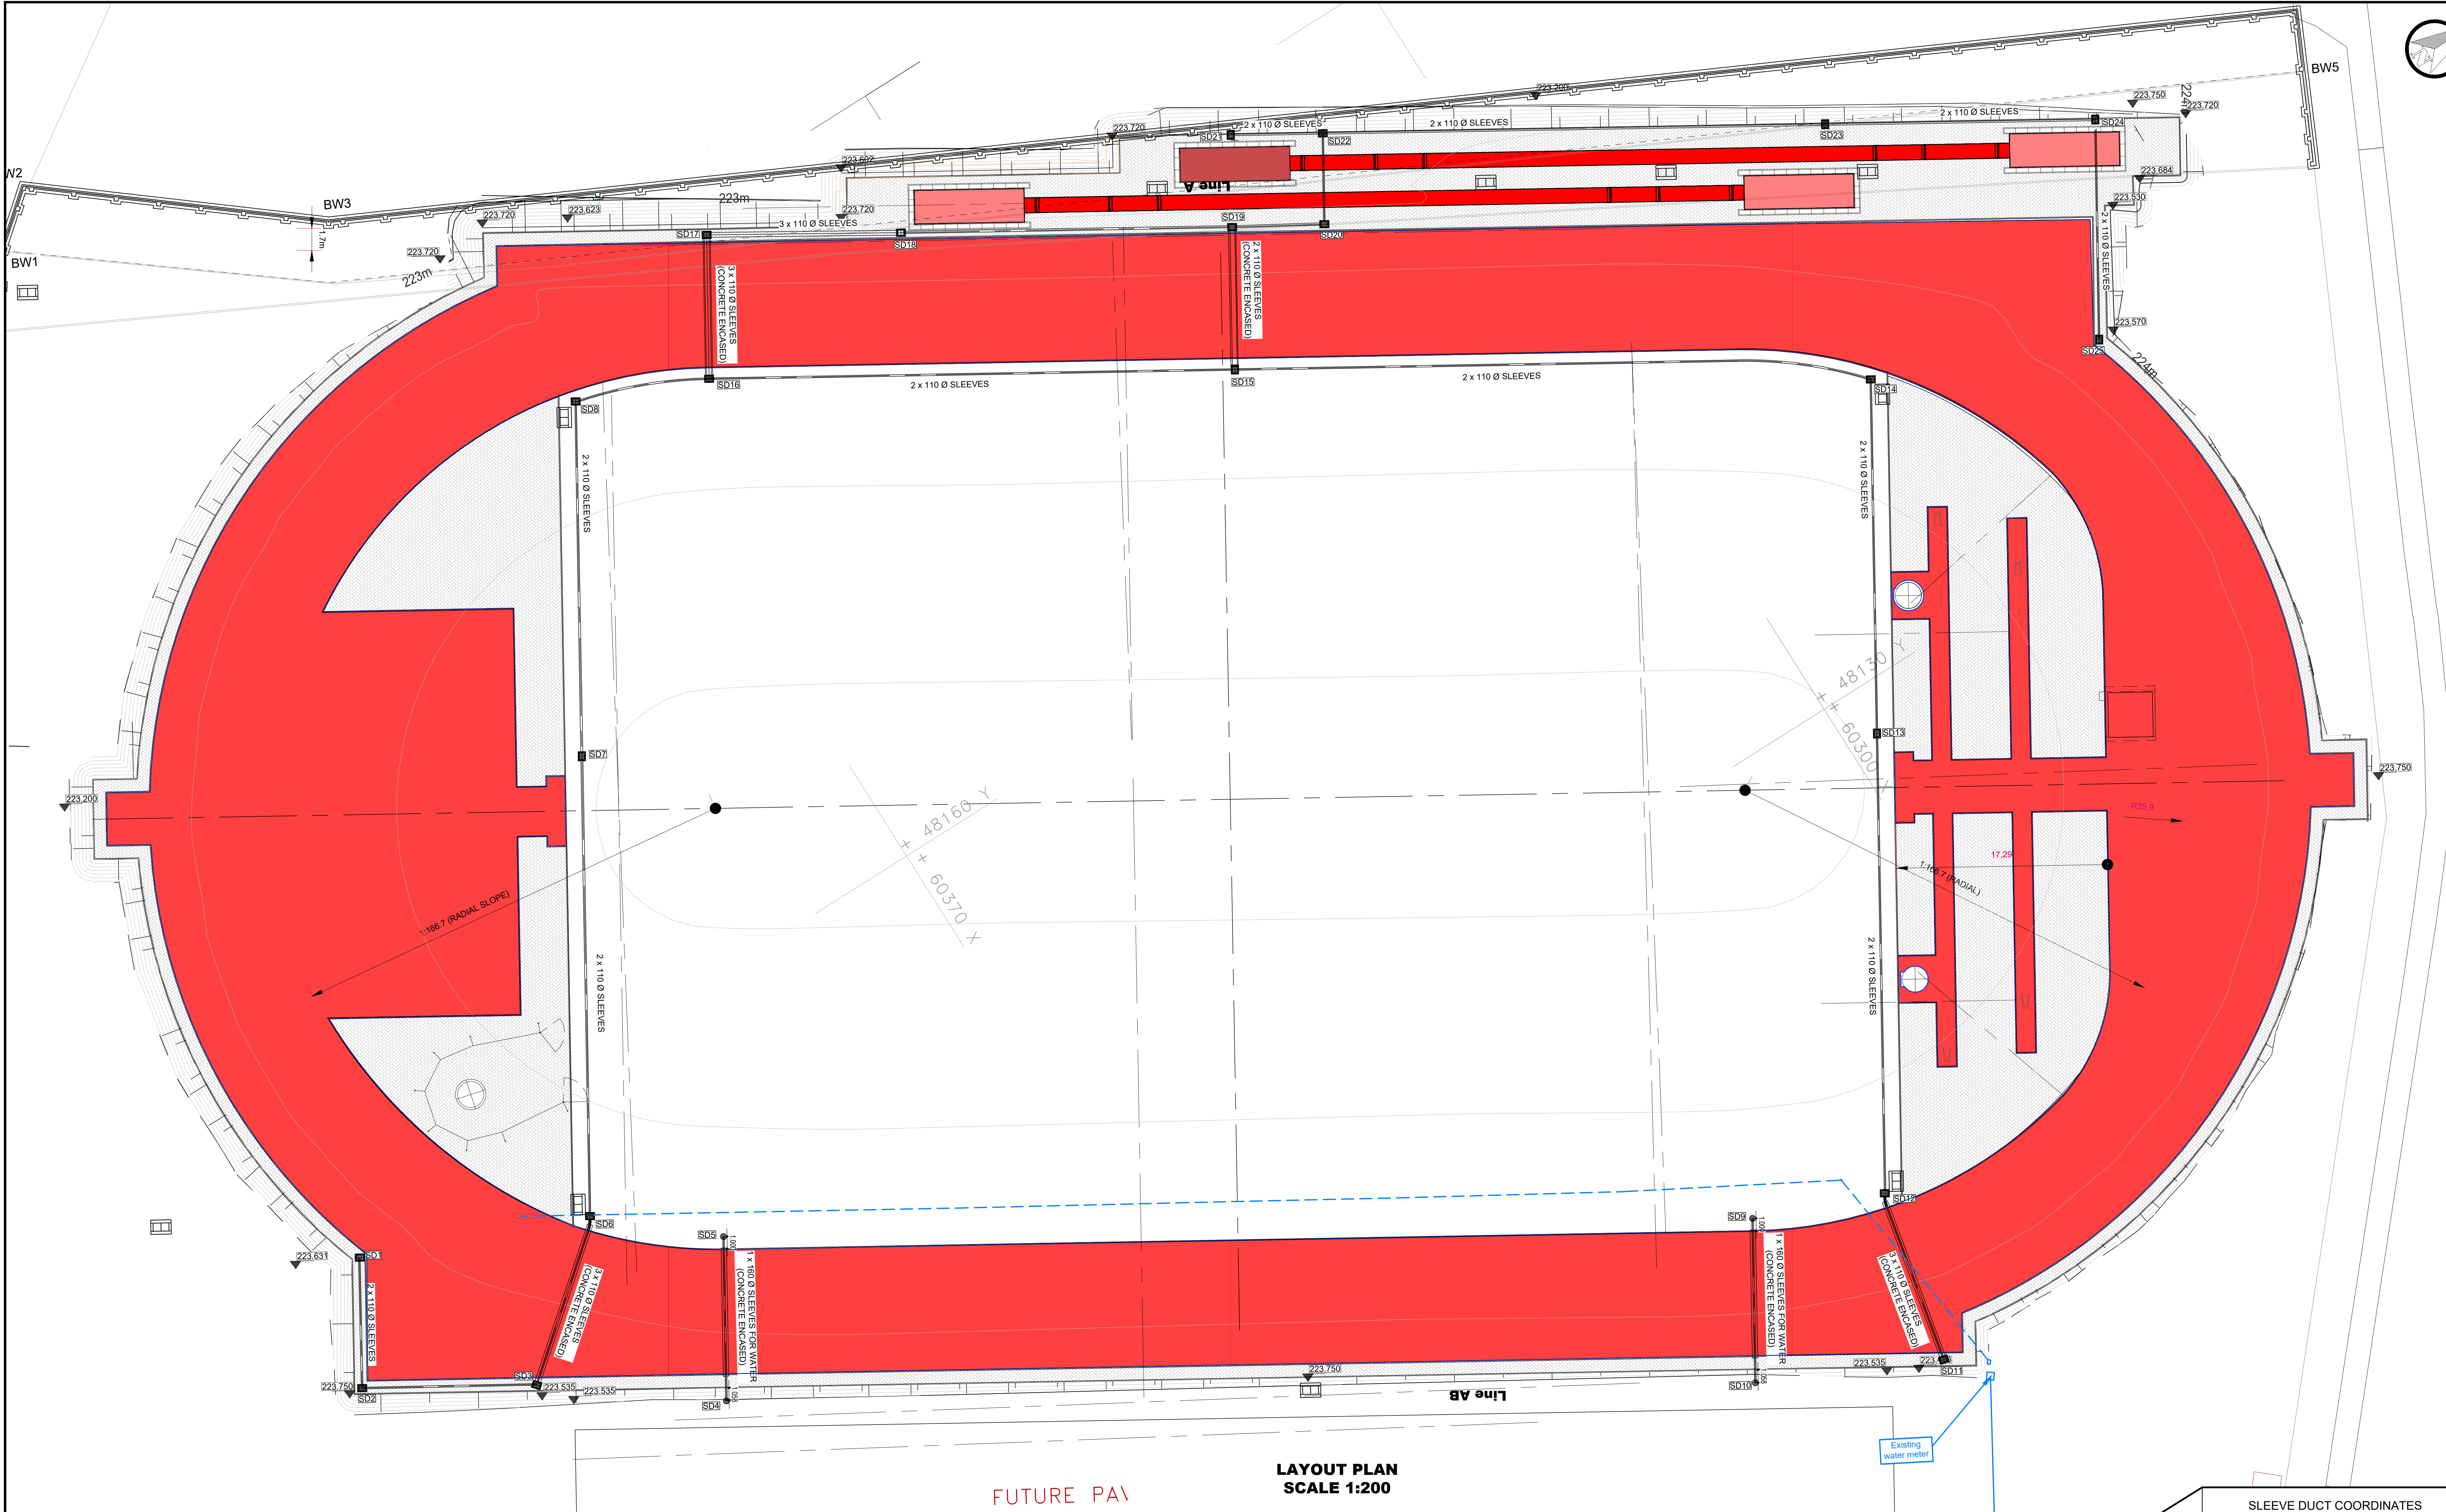

LAYOUT PLAN
SCALE 1:200

FUTURE PA1

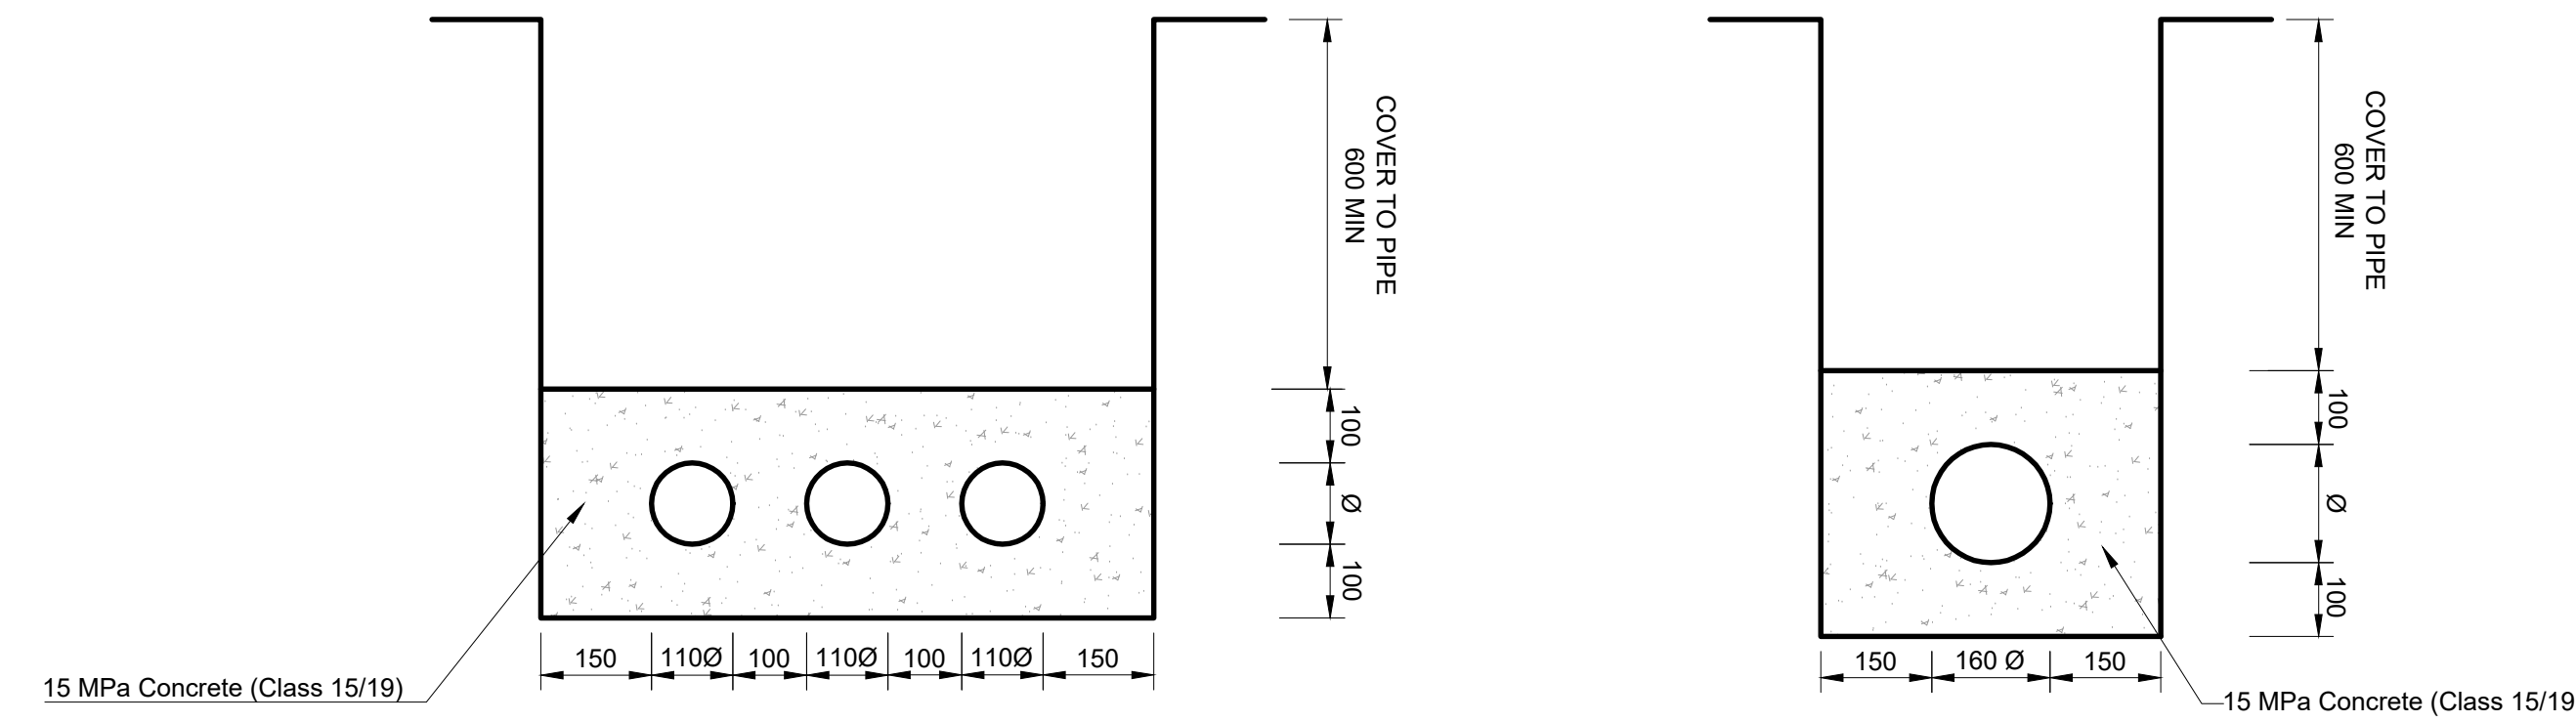

SLEEVE DUCTS CONCRETE ENCASEMENT
DETAILS
SCALE - NTS


SLEEVE DUCT COORDINATES		
Name	Y	X
SD1	48156.800	3760425.067
SD2	48147.635	3760430.585
SD3	48140.199	3760418.369
SD4	48130.800	3760405.908
SD5	48142.311	3760398.915
SD6	48149.577	3760407.270
SD7	48181.786	3760387.701
SD8	48206.644	3760372.600
SD9	48098.517	3760326.830
SD10	48087.006	3760333.823
SD11	48080.372	3760319.760
SD12	48094.461	3760316.548
SD13	48126.671	3760296.981
SD14	48151.475	3760281.910
SD15	48179.997	3760325.529
SD16	48202.372	3760362.360
SD17	48212.449	3760356.234
SD18	48204.098	3760342.677
SD19	48189.988	3760319.483
SD20	48186.144	3760312.970
SD21	48196.432	3760315.546
SD22	48192.515	3760309.100
SD23	48171.146	3760273.902
SD24	48159.653	3760254.978
SD25	48144.235	3760264.345

NOTES :
1.1 THIS DRAWING IS A ALL SERVICES LAYOUT PLAN ONLY SHOWCASING THE POSITION OF ALL THE PROPOSED AND EXISTING SERVICES. FOR MORE DETAIL OF EACH SERVICE SEE DRAWINGS 1800018-M-2000 - 1800018-M-2002

- LEGEND :
- BENCHMARK
 - CONTOURS
 - EARTHWORKS CUT / FILL SLOPES
 - EXISTING BOUNDARY WALL
 - EXISTING STORMWATER
 - EXISTING WATER
 - EXISTING SEWER
 - EXISTING FENCE
 - EXISTING STREET LIGHTS
 - EXISTING SERVICES TO BE DEMOLISHED
 - EXISTING BUILDING
 - INFIELD GRASSED AREA
 - SYNTHETIC TRACK
 - TYPE B CONCRETE V-DRAIN CHANNEL
 - PROPOSED FENCE
 - PROPOSED STORMWATER
 - FIGURE 1 RECTANGULAR KERB
 - PROPOSED SLEEVE DUCTS
 - PROPOSED SLEEVE MANHOLE/JUNCTION BOX

FOR CONSTRUCTION

3	REVISED SLEEVE DUCTS ENCASEMENT DETAILS	2024-06-29
2	ADDED SLEEVE COORDINATES AND ENCASEMENT DETAIL	2024-06-29
1	ISSUED FOR CONSTRUCTION	2024-03-14

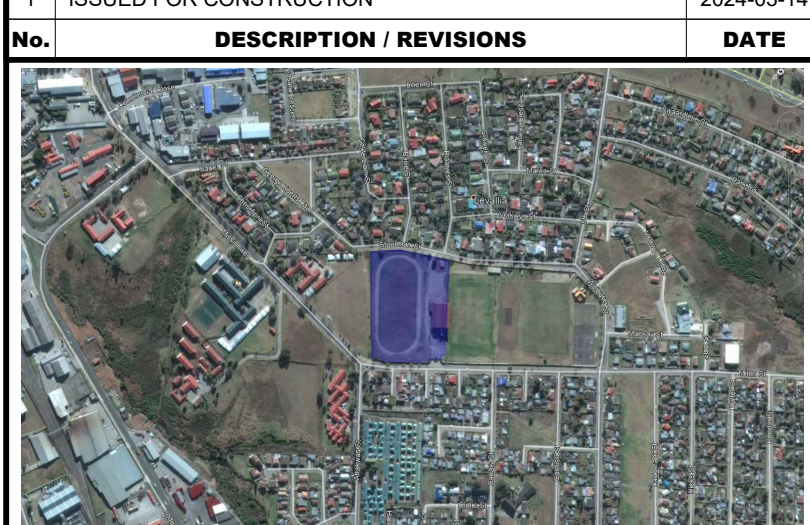

COMPUTER FILE: 1800018-M-ROSEMORE TARTAN TRACK - FOR CONSTRUCTION 2024-06-29

DATE	INITIALS AND SURNAME	SIGNATURE AND DATE	SCALE	AS SHOWN
DESIGNED BY	J R WILLIAMS			
REVIEWED BY	G P JOUBERT			
DRAWN BY	J R WILLIAMS			
VERIFIED BY	G P JOUBERT			
QUALITY VALIDATION	Anthony White PR REG. NUMBER: 960432			
APPROVED BY	GEORGE MUNICIPALITY			
PROJECT NAME				
ROSEMORE SYNTHETIC ATHLETICS TRACK IN GEORGE				
TITLE				
SLEEVE DUCT PLAN LAYOUT				
PAPER SIZE	PROJECT NO.	DRWG. NO.	REV.	
A0	1800018-M-2200		3	