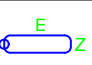
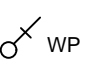

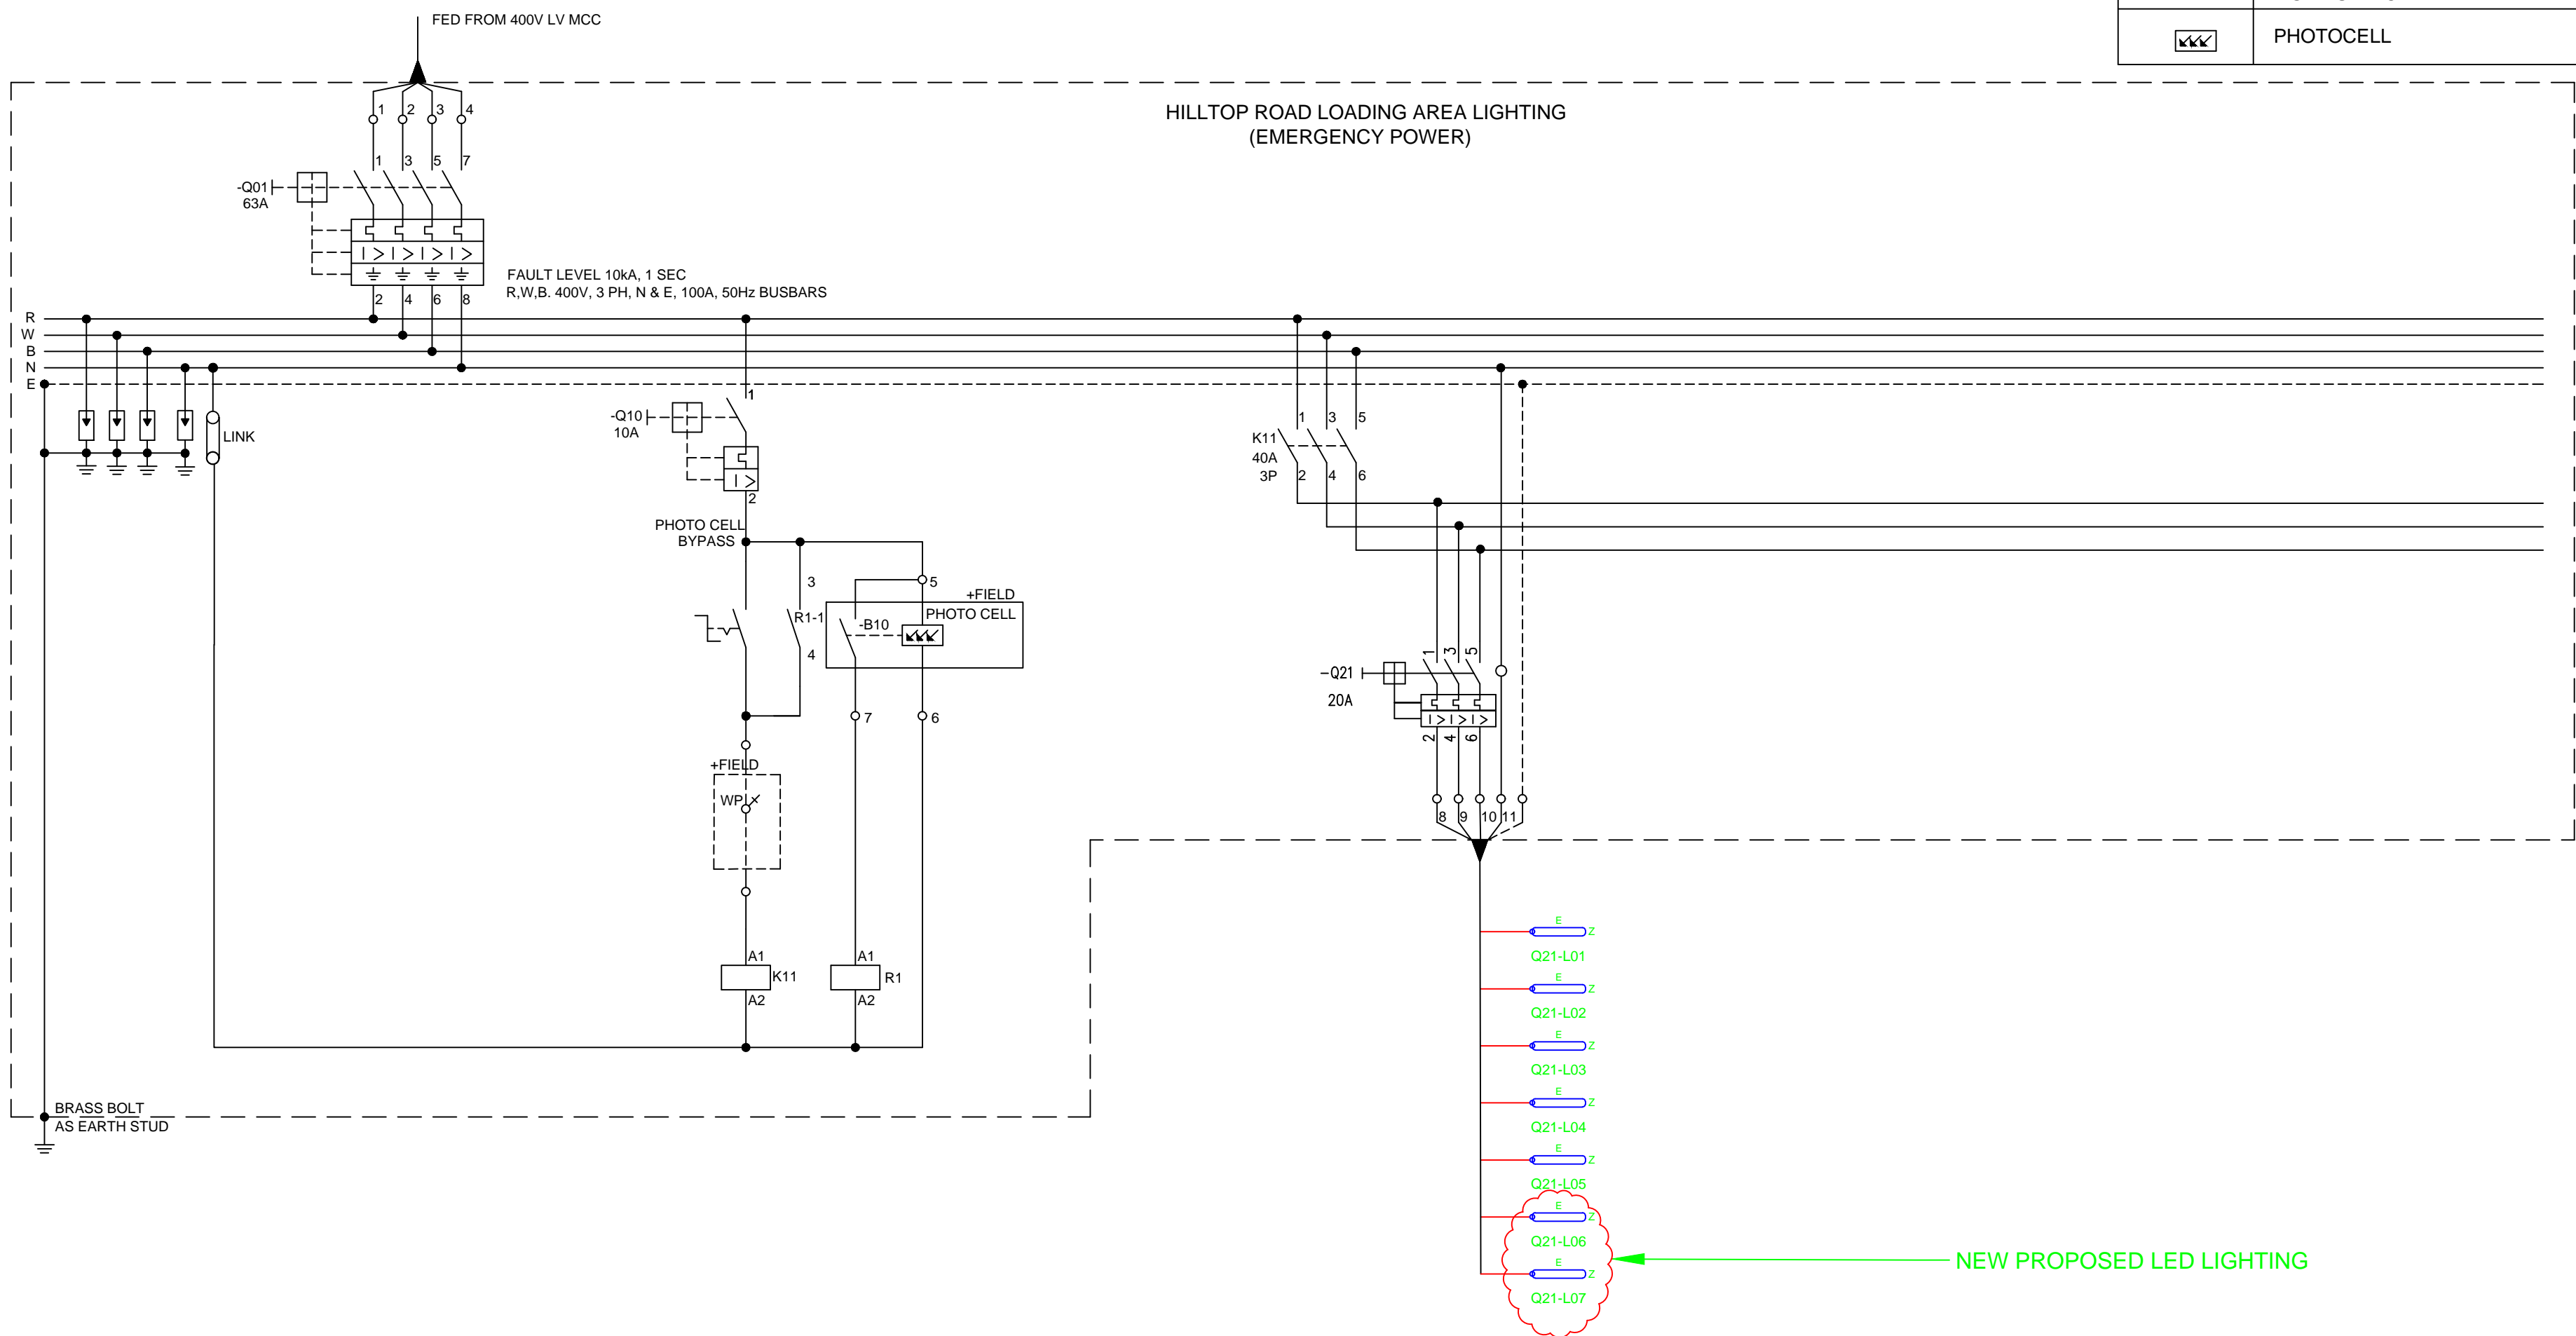


SYMBOL	DESCRIPTION	QTY	MAKE
	SUITABLE ZONE 1& ZONE 2 EX LED LUMINAIRE	2	TBC
	SINGLE LEVER ONE WAY IP 65 LIGHT SWITCH	0	
	PHOTOCELL	0	



TYPE/SIZE OF C.B.	3 POLE 63A	1 POLE 10A	3 POLE 20A
CABLE SIZE		4C x 2.5mm ²	4C x 2.5mm ²
GENERAL AREA	MAIN SWITCH	PHOTOCELL/BYPASS	ROAD LOADING LIGHTING CIRCUIT

PROPOSAL



HILLTOP PUMPSTATION
ROAD LOADING LIGHTING 53DB08—SCHEMATIC DIAGRAM

REVISIONS			
PROJECT NAME			
LIGHTING UPGRADE			
DRAWN	WD	REF.	
TRACED	CAD	DATE	27.07.2021
CHECKED	KN	APPROVED	Z.M
SCALE	NTS		
DRAWING No.			REV
PL 121650			