


LIST OF PROPERTIES

Description	Asset No.	Area
1. ptn of STATE LAND, EAST LONDON (LAND AREA)	EBX2334L	± 2 391 m²
2. ptn of STATE LAND, EAST LONDON (WATER AREA)	EBX2334L	± 6 981 m²
TOTAL AREA		± 9 372 m²

LIST OF IMPROVEMENTS

Description	Asset No.	Area
STORE	02DH059L	± 50 m²
STORE	02PH031L	± 30 m²
SLIPWAY	05ZH054L	± 70 m²
TOTAL		± 150 m²


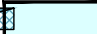




Plan prepared for:
TRANSNET NATIONAL PORTS AUTHORITY
REAL ESTATE
Port Control Building
Ganteaume Crescent
Port of East London


LEGEND:


Ownership



Buildings and Structures Land

  **TRANSNET NATIONAL PORTS AUTHORITY**


  **TRANSNET PROPERTY**

 **TRANSNET CADASTRAL BOUNDARY**


 **AREA LEASED TO BUFFALO RIVER YACHT CLUB**

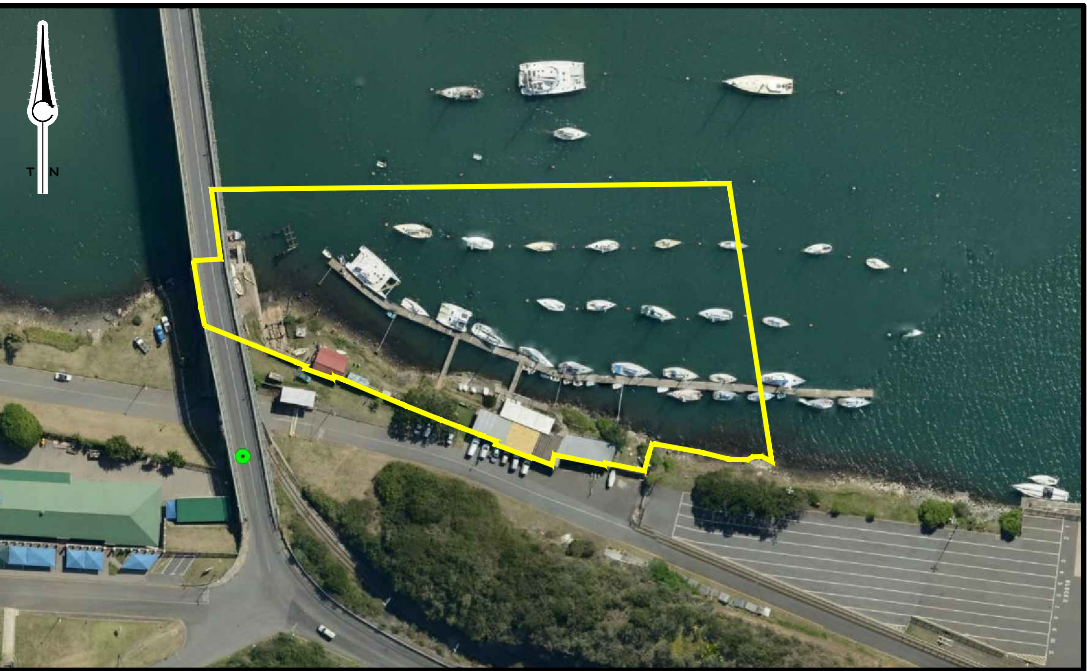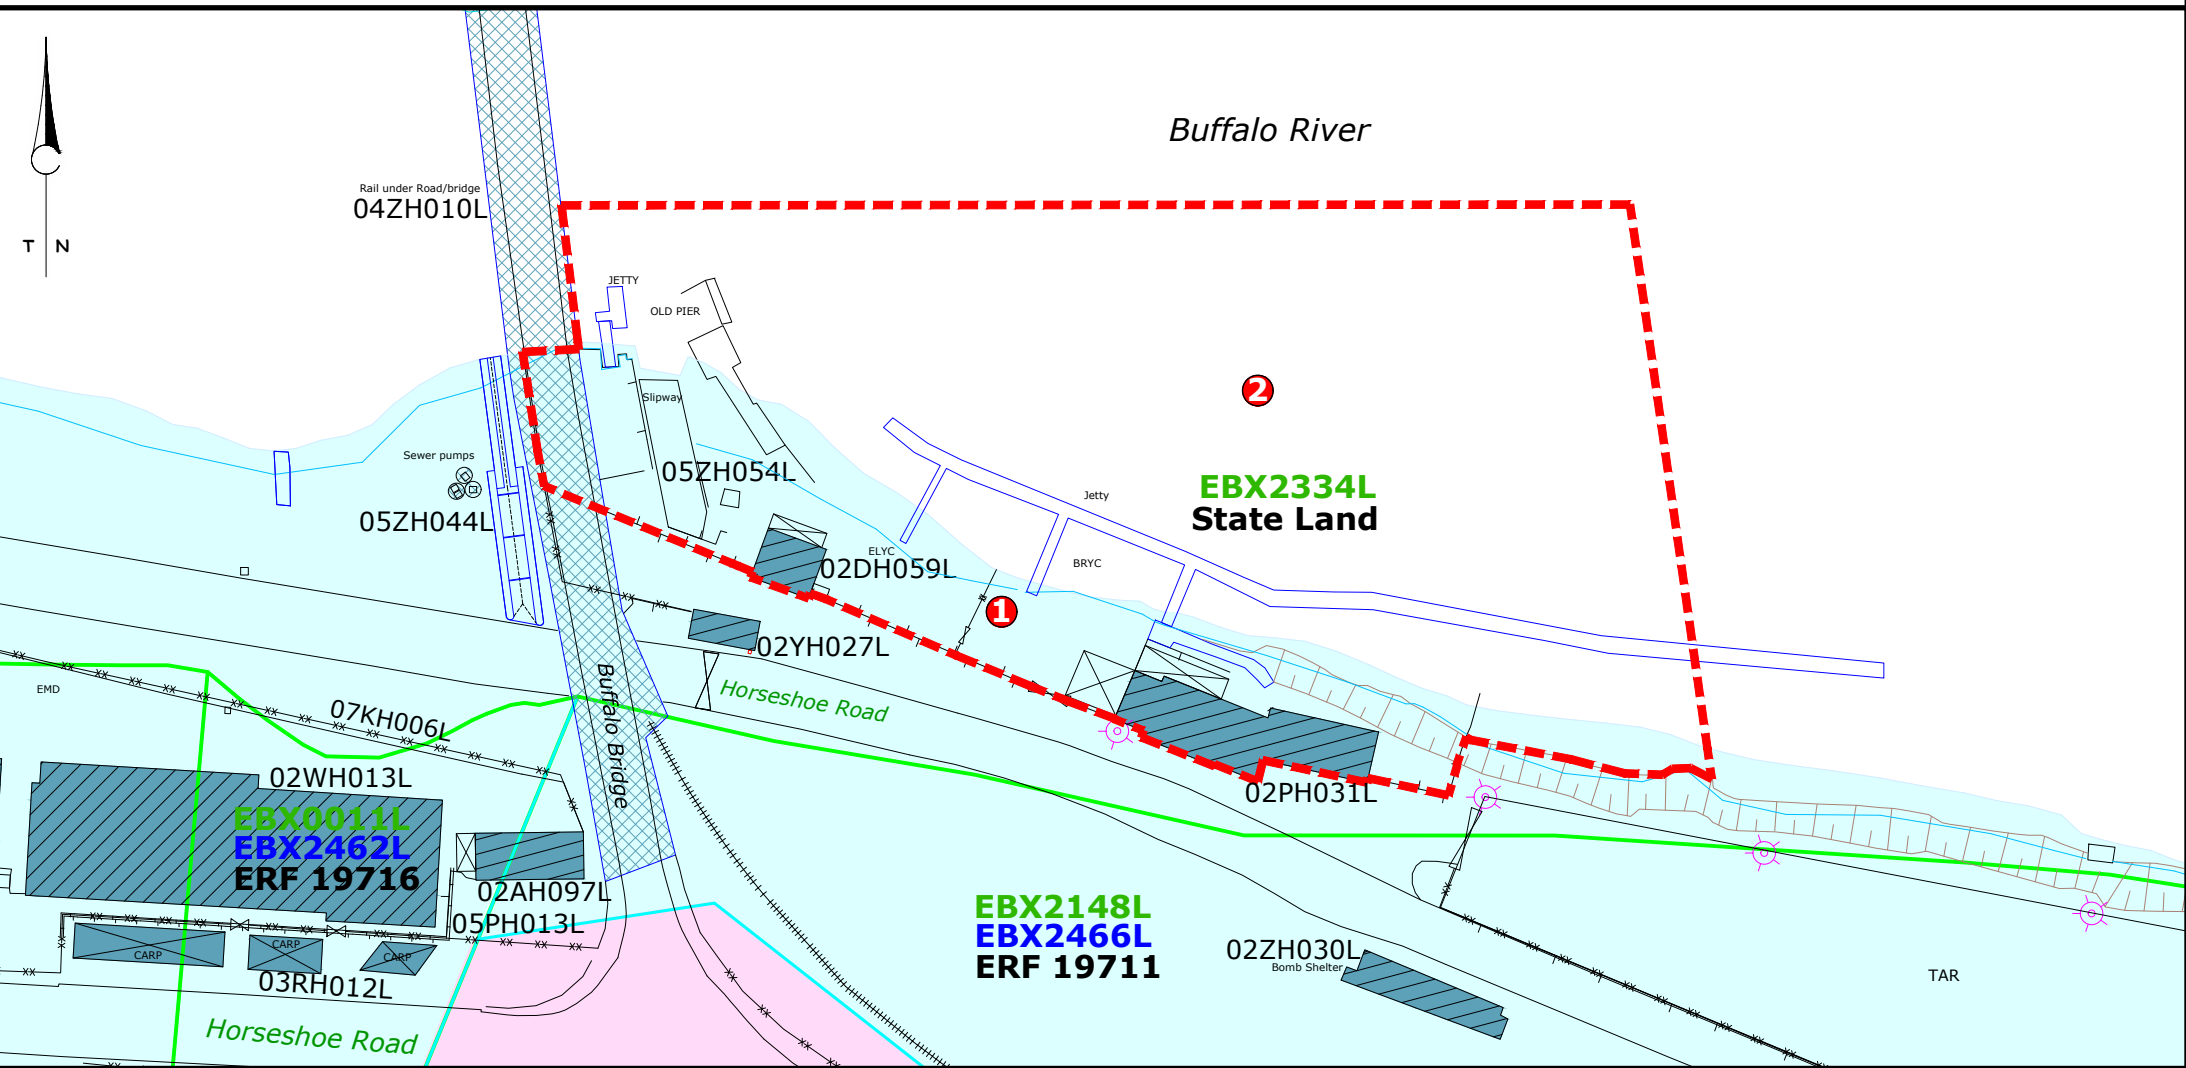

AERIAL PHOTO NOT TO SCALE

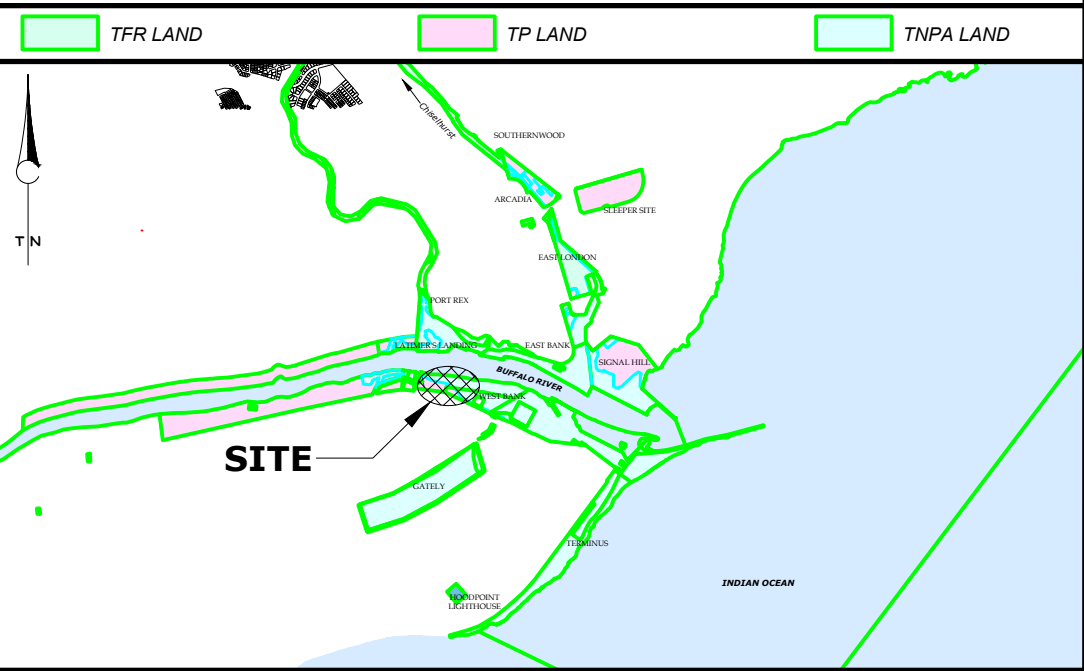

LOCALITY PLAN NOT TO SCALE



Plan prepared by:
TRANSNET PROPERTY, GEO-SPATIAL: CENTRAL REGION
Room 502, 5th Floor,
Transnet Building
PORT ELIZABETH
6000

PO Box 1030
PORT ELIZABETH
6000

Tel: (041) 507-1331
Fax: (041) 507-2884

PORT OF EAST LONDON

PLAN SHOWING AREA LEASED TO
BUFFALO RIVER YACHT CLUB

Compiled:	Checked:	Client File Ref.:
W.CERFONTEYN	M.MOODALEY	GS File Ref.: LSEL/EB1/775/0
Date:	2021-04-21	Original Ref.:
Rev. #:-		