


DO NOT SCALE - IF IN DOUBT, ASK

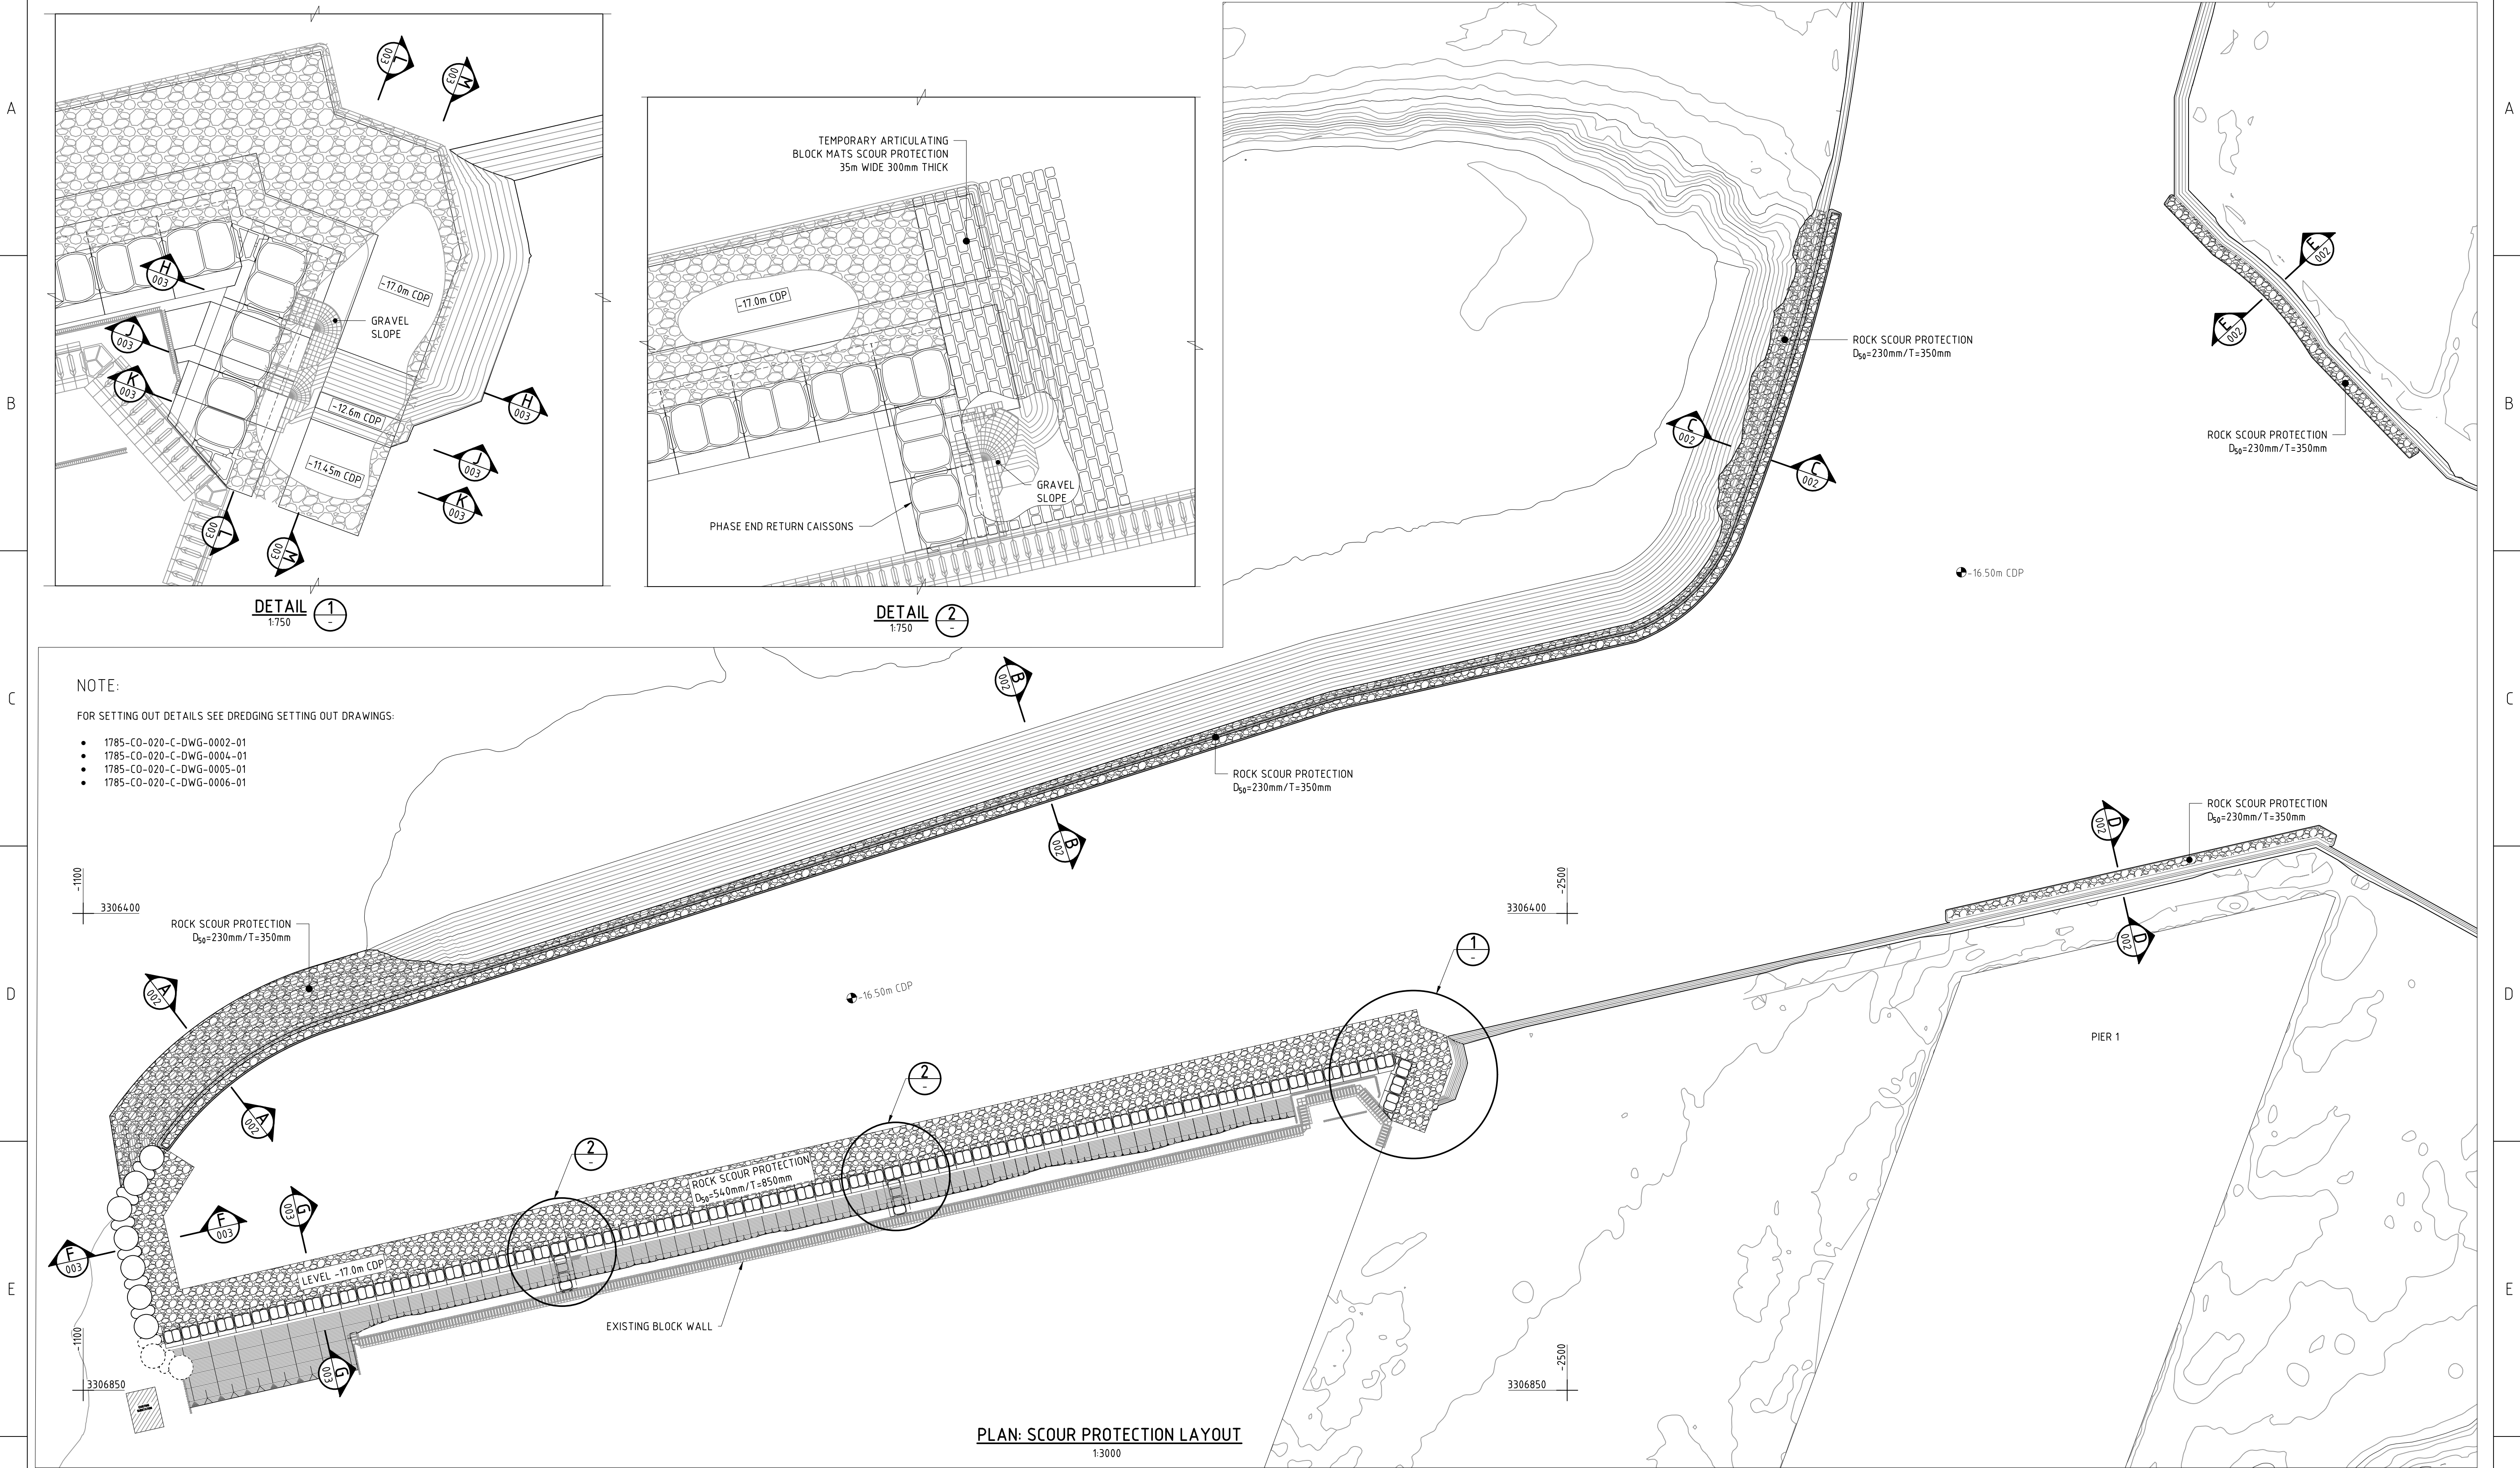

1785-CO-040-C-DWG-0006-01	BERTH DREDGING PHASE 3 PLAN
1785-CO-040-C-DWG-0005-01	BERTH DREDGING PHASE 2 PLAN
1785-CO-040-C-DWG-0004-01	BERTH DREDGING PHASE 1 PLAN
1785-CO-020-C-DWG-0002-01	DREDGING PROPOSED PLAN SETTING OUT DETAILS
1785-CO-040-C-DWG-0003	QUAY WALL PROTECTION - SECTIONS
1785-CO-040-C-DWG-0002	BASIN SLOPES PROTECTION - SECTIONS
DRAWING NO.	REFERENCE

REFERENCE DRAWINGS

Engineers



P O Box 26546
HOUT BAY 7872
Tel: +27(21) 791 9100
E-Mail: zaaepna@zaaepna.com

31 Melkhout Crescent
Hout Bay 7806
Fax: +27(21) 790 4470

PROJECT NO	DIS CODE	AREA	DISP	TYPE	DRG NO	SHEET	STATUS	REV
1785	CO	040	C	DWG	0001	01	T	0A

NO.	DESCRIPTION	BY	CHK'D	APP'D	DATE
01	ISSUED FOR TENDER	AS	MC	JZ	2019.07.26

REVISIONS / ISSUE AUTHORIZATION

This Document including all design and information therein is Confidential Intellectual Property of ZAA Engineering Projects and Naval Architecture (Pty) Ltd. Copyright and all other rights are reserved by ZAA. This Document may only be used for its intended purpose.

EPCM CONSULTANT: TNPA				ORIGINATOR: ZAA			
TITLE	NAME	SIGNATURE	DATE	TITLE	NAME	SIGNATURE	DATE
LEAD DES. ENG.				DRAWN	DC		19/07/26
ENG. COORD.				CHECKED	MC		19/07/26
ENG. MANAGER				ENG. COORD.			
AREA MANAGER				DISCIP. ENG.			
PROJECT MGR.				ENG. MANAGER			
DIVISION				AREA MANAGER			
DIV.	TITLE	NAME	SIGNATURE	DATE	PR.ENG. / PR.TECH.	NAME	DATE
						J. ZIETSMAN	19/07/26
					SIGNATURE		
					REG. NUMBER	760293	
					SCALE	AS SHOWN	

Transnet National Ports Authority				TRANSNET			
237 MAHATMA GANDHI ROAD DURBAN P.O. BOX 31683, DURBAN TEL: 031 361 8852							
PORT OF DURBAN							
DCT BERTHS 203 to 205 RECONSTRUCTION DEEPENING AND LENGTHENING							
SCOUR PROTECTION BASIN SLOPES & BERTHS PLAN							
PROJECT NUMBER	DV	FBS	DIS	TYPE	DRG NO.	SHT.	REV.
2122830	1	040	C	GA	1000	01	0A
				OR AS NOTED	A1		