


MAYDON WHARF BERTH LENGTH AND DEPTH

[illegible]

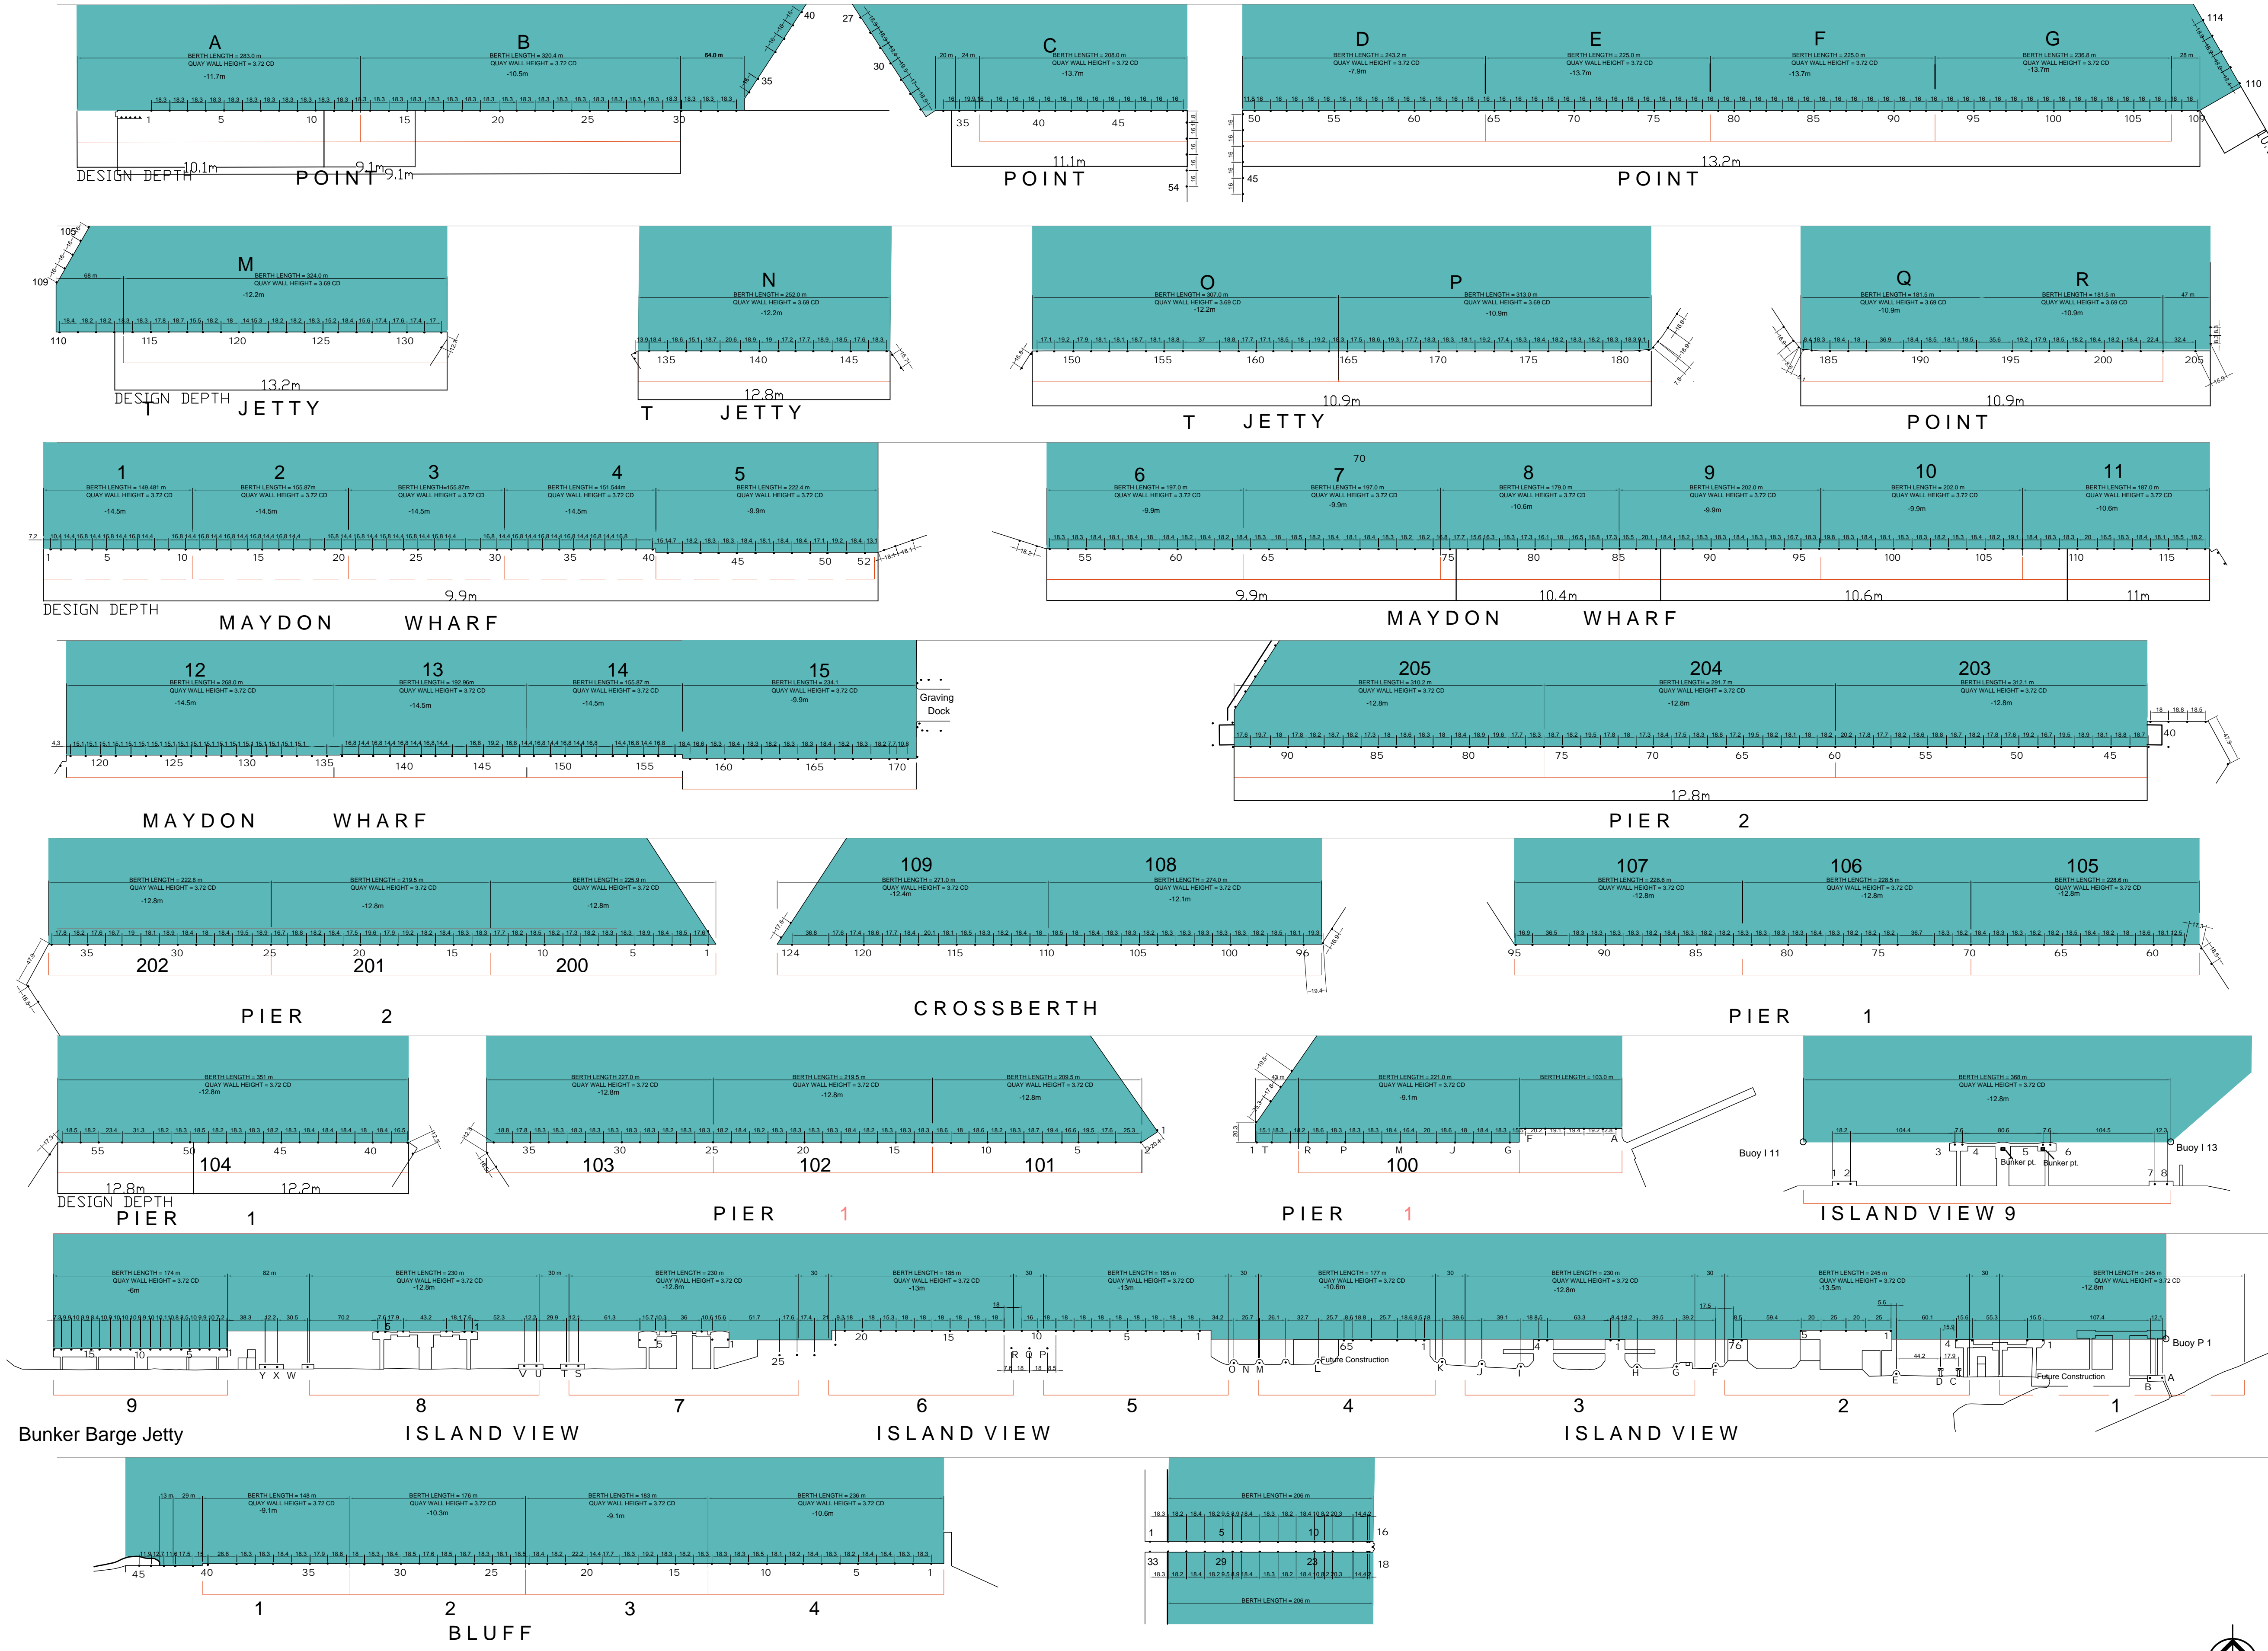

AMMENDMENTS

No	DESCRIPTION / REVISIONS	DATE
01	UPDATED MAYDON WHARF BERTHS RECONSTRUCTION	2021-10-13

FOR INFORMATION

No	DESCRIPTION / REVISIONS	DATE
00	ISSUED FOR INFORMATION	2021-10-13



PROJECT / AREA / ASSET / SUBJECT
PORT OF DURBAN
MAIN QUAY WALL, DOPHINS
& JETTIES

DRAWING TITLE
VARIOUS BERTH SIZES IN THE PORT

DATE	2021-10-13	DH - DESIGN CENTRE MANAGER MR. R. M. VILBRO PR.200570070
SCALE	AS SHOWN	SIGNATURE DATE
DESIGNED BY	RV	DH - PORT ENGINEER MR. M. W. SETAKA PR.20120013
CHECKED BY	RV	SIGNATURE DATE
DRAWN BY	SM	DH - PLAN DRAWER MR. S. M. M. MANYATHI
CHECKED BY	RV	SIGNATURE DATE
PAPER SIZE	A1	TRANSNET DRW. NO. SHEET REV. DH61B0901-000-09 CONSULTANT / CONTRACTOR DRW. NO.