


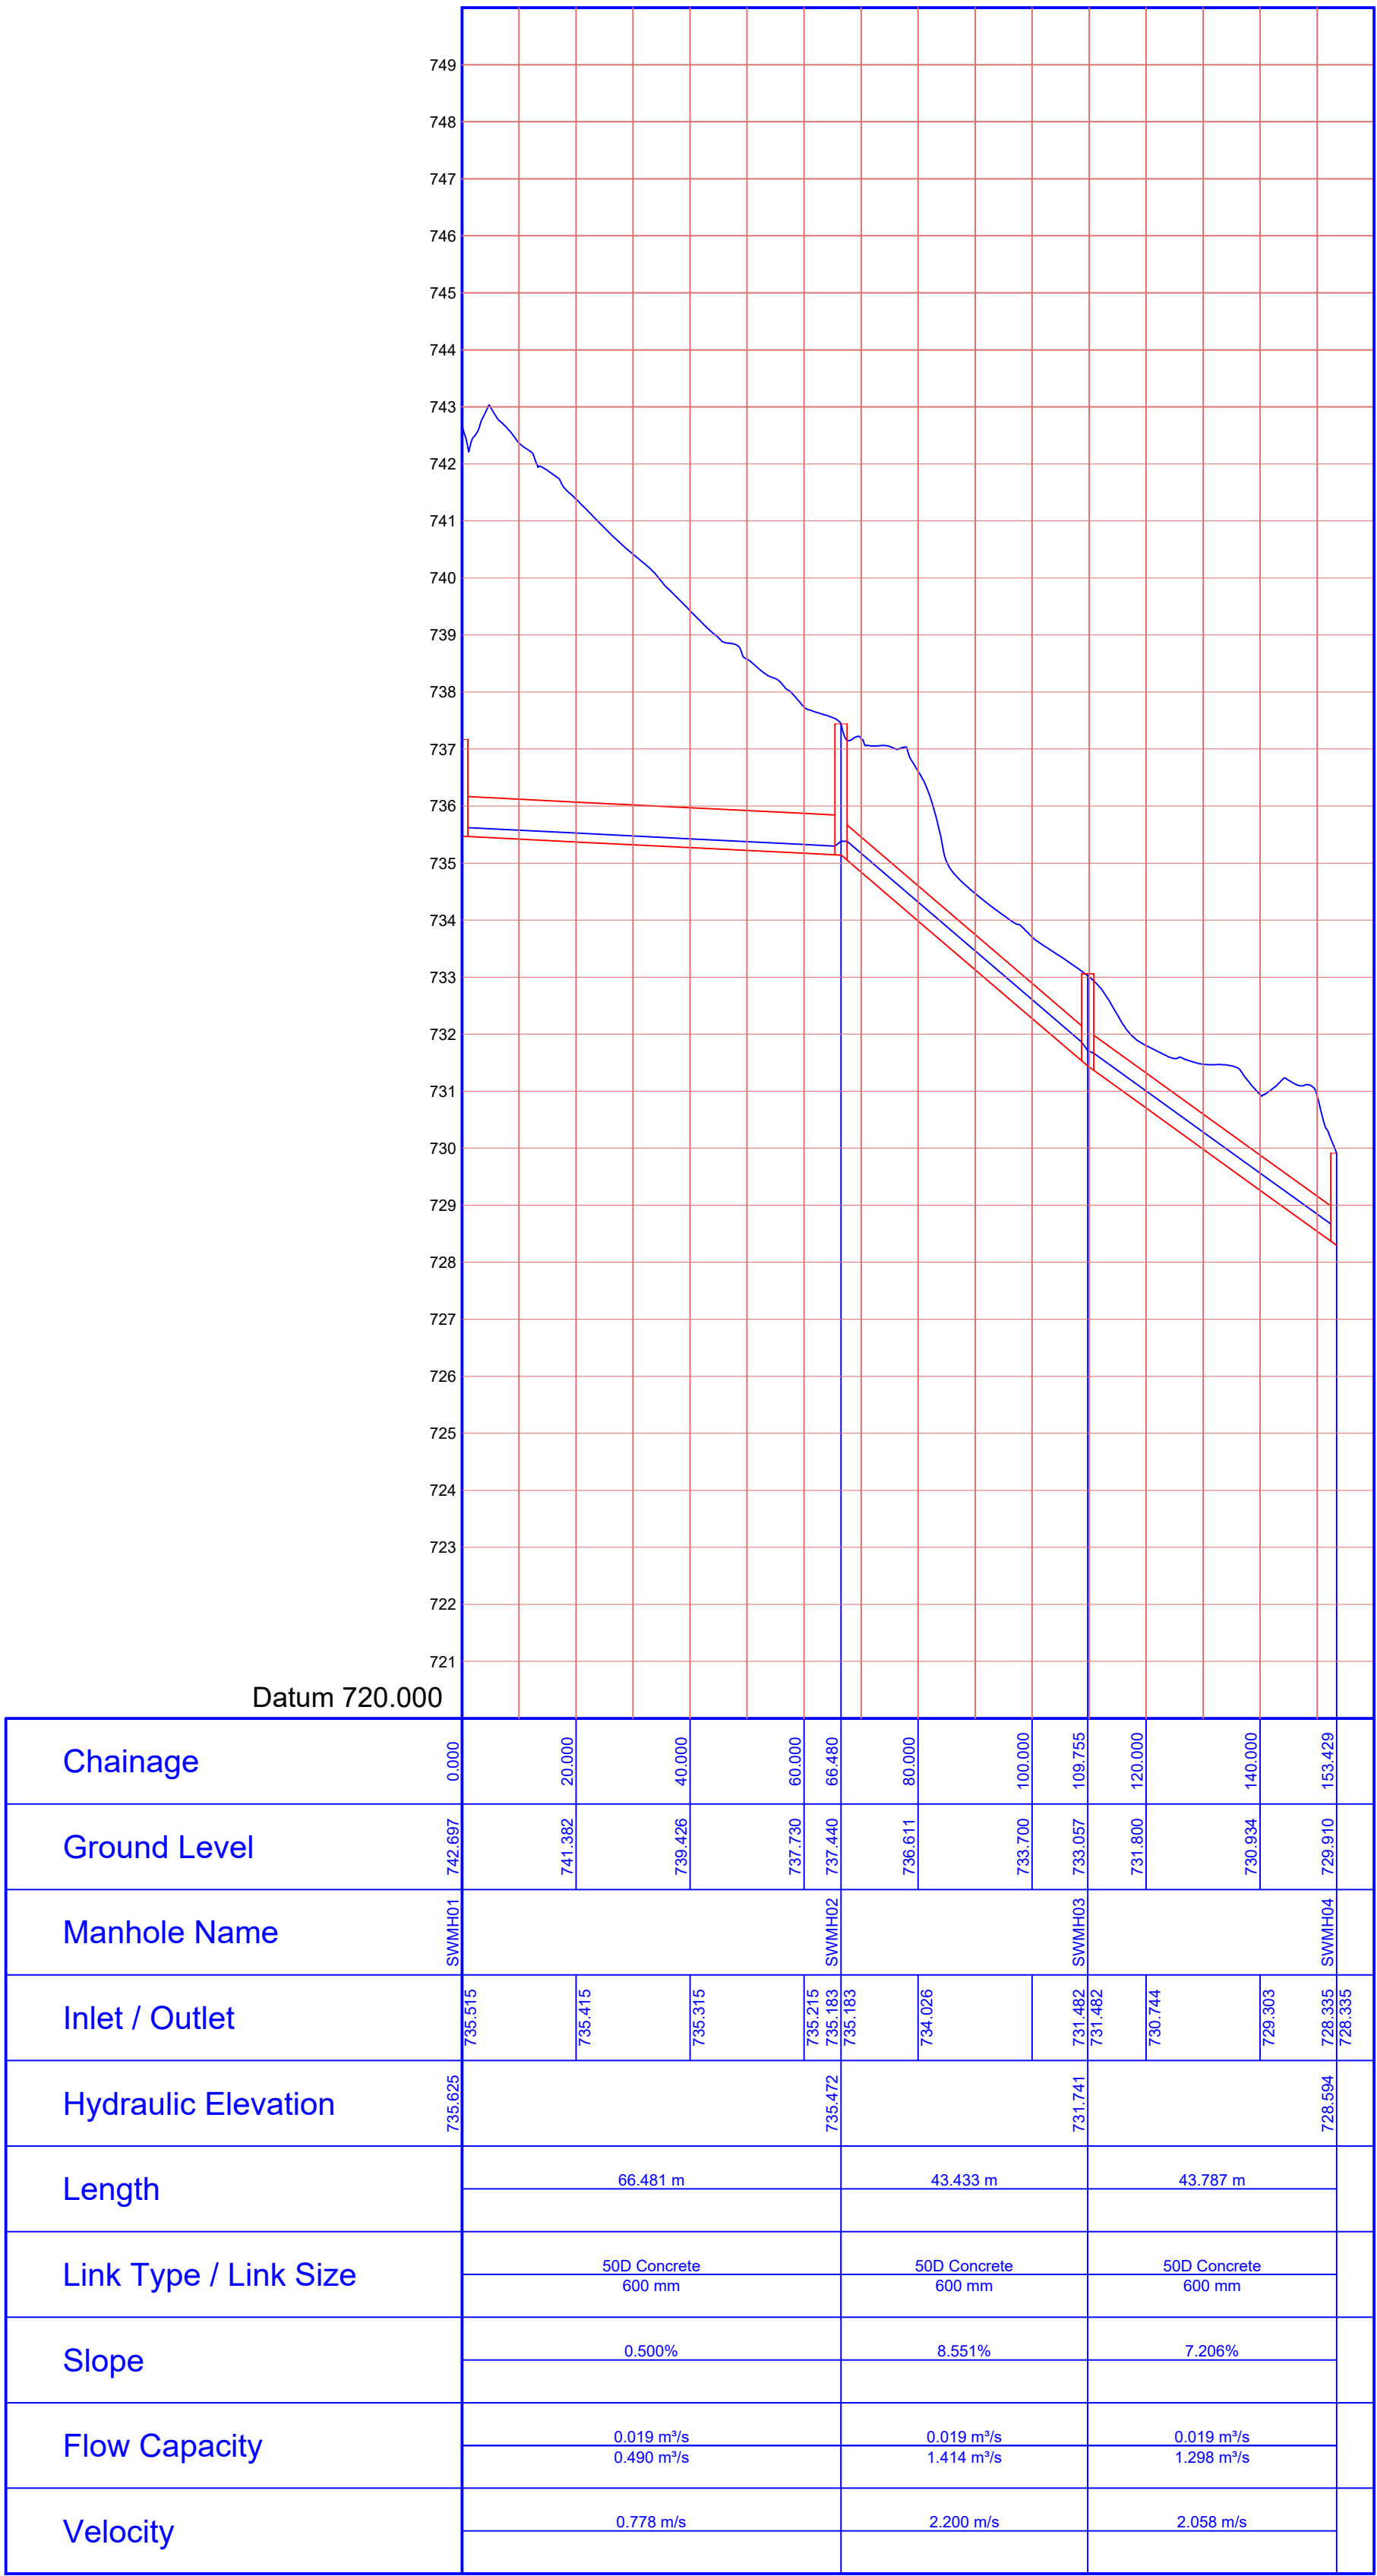

Manhole SWMH01 to SWMH04

GENERAL NOTES

Revisions		
Rev	Date	Description

Client



Consultant



Project Description

CONSTRUCTION OF MNGANINI
LOSHILE ROAD AND VEHICLE
BRIDGE

Drawing Title

STORMWATER LONG SECTION 1

Drawn M MBONANI	Scale 1:100	Paper Size A1
Checked R.CHIHWEHWETE	Date 16/08/2023	
Approved R.CHIHWEHWETE		
Contract Number: 213/2020 XIII		
Drawing No. MNGANINI-15		Revision 00