


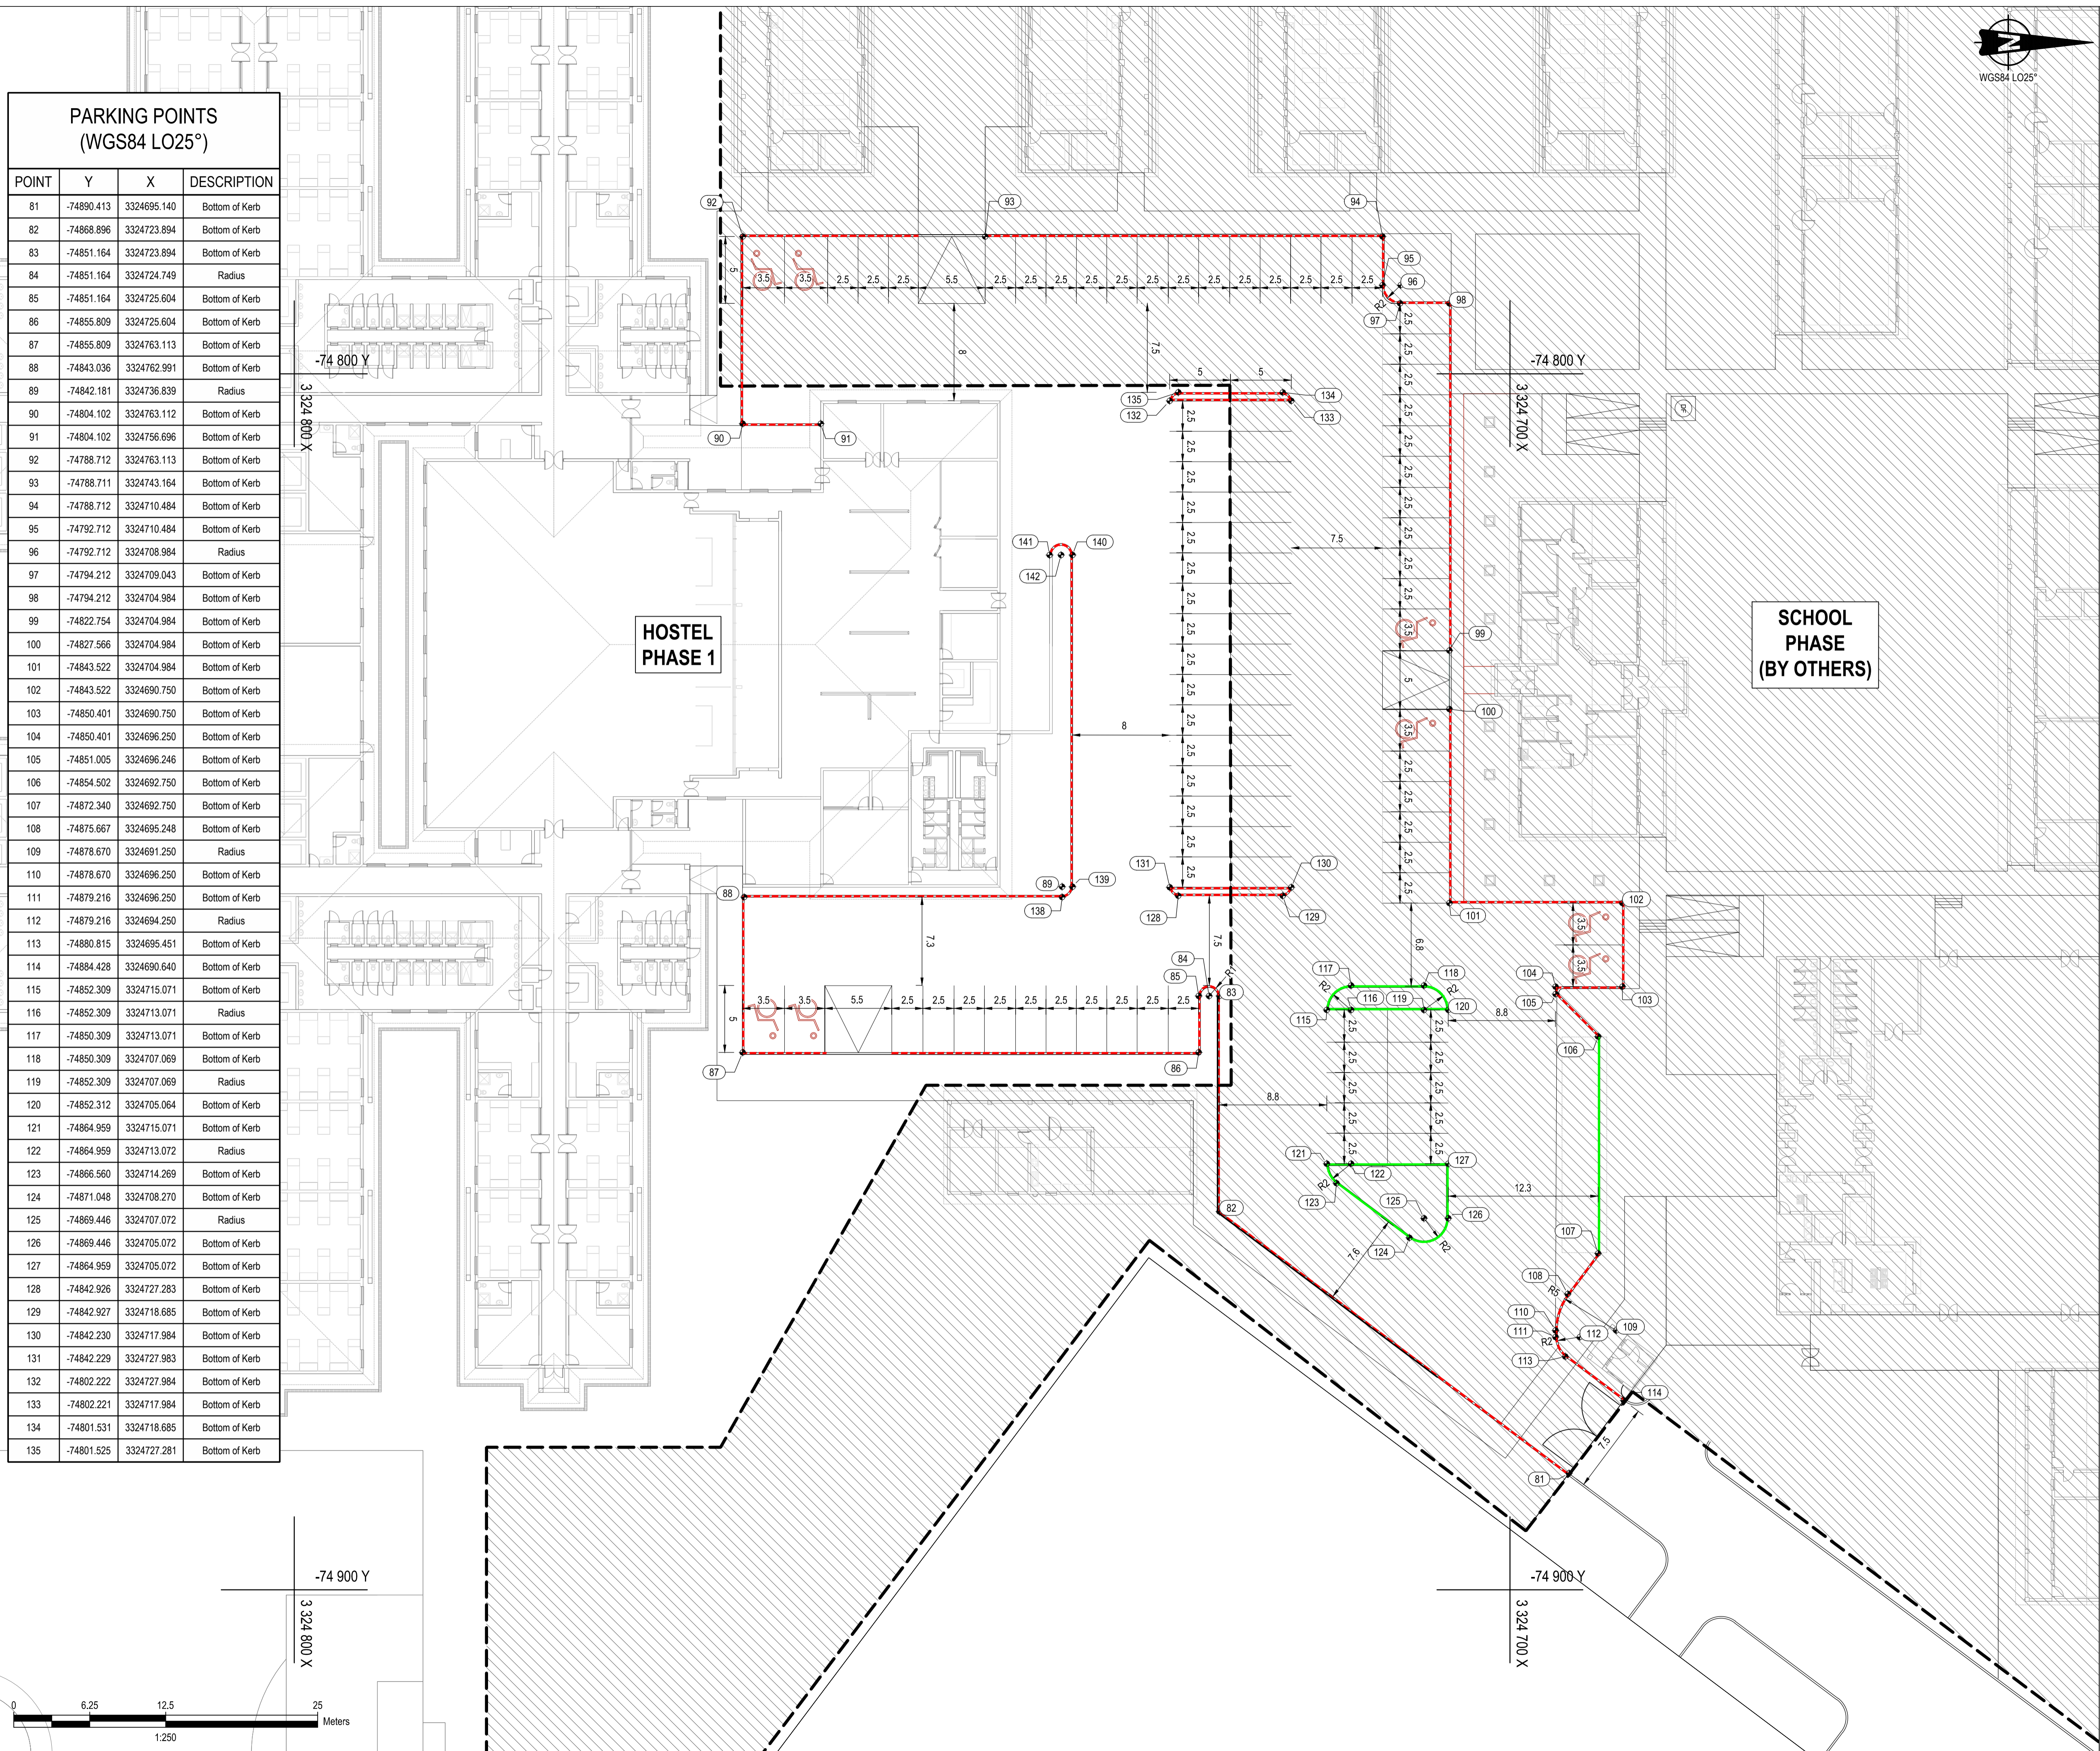

POINT	Y	X	DESCRIPTION
81	-74890.413	3324695.140	Bottom of Kerb
82	-74868.896	3324723.894	Bottom of Kerb
83	-74851.164	3324723.894	Bottom of Kerb
84	-74851.164	3324724.749	Radius
85	-74851.164	3324725.604	Bottom of Kerb
86	-74855.809	3324725.604	Bottom of Kerb
87	-74855.809	3324763.113	Bottom of Kerb
88	-74843.036	3324762.991	Bottom of Kerb
89	-74842.181	3324736.839	Radius
90	-74804.102	3324763.112	Bottom of Kerb
91	-74804.102	3324756.696	Bottom of Kerb
92	-74788.712	3324763.113	Bottom of Kerb
93	-74788.711	3324743.164	Bottom of Kerb
94	-74788.712	3324710.484	Bottom of Kerb
95	-74792.712	3324710.484	Bottom of Kerb
96	-74792.712	3324708.984	Radius
97	-74794.212	3324709.043	Bottom of Kerb
98	-74794.212	3324704.984	Bottom of Kerb
99	-74822.754	3324704.984	Bottom of Kerb
100	-74827.566	3324704.984	Bottom of Kerb
101	-74843.522	3324704.984	Bottom of Kerb
102	-74843.522	3324690.750	Bottom of Kerb
103	-74850.401	3324690.750	Bottom of Kerb
104	-74850.401	3324696.250	Bottom of Kerb
105	-74851.005	3324696.246	Bottom of Kerb
106	-74854.502	3324692.750	Bottom of Kerb
107	-74872.340	3324692.750	Bottom of Kerb
108	-74875.667	3324695.248	Bottom of Kerb
109	-74878.670	3324691.250	Radius
110	-74878.670	3324696.250	Bottom of Kerb
111	-74879.216	3324696.250	Bottom of Kerb
112	-74879.216	3324694.250	Radius
113	-74880.815	3324695.451	Bottom of Kerb
114	-74884.428	3324690.640	Bottom of Kerb
115	-74852.309	3324715.071	Bottom of Kerb
116	-74852.309	3324713.071	Radius
117	-74850.309	3324713.071	Bottom of Kerb
118	-74850.309	3324707.069	Bottom of Kerb
119	-74852.309	3324707.069	Radius
120	-74852.312	3324705.064	Bottom of Kerb
121	-74864.959	3324715.071	Bottom of Kerb
122	-74864.959	3324713.072	Radius
123	-74866.560	3324714.269	Bottom of Kerb
124	-74871.048	3324708.270	Bottom of Kerb
125	-74869.446	3324707.072	Radius
126	-74869.446	3324705.072	Bottom of Kerb
127	-74864.959	3324705.072	Bottom of Kerb
128	-74842.926	3324727.283	Bottom of Kerb
129	-74842.927	3324718.685	Bottom of Kerb
130	-74842.230	3324717.984	Bottom of Kerb
131	-74842.229	3324727.983	Bottom of Kerb
132	-74802.222	3324727.984	Bottom of Kerb
133	-74802.221	3324717.984	Bottom of Kerb
134	-74801.531	3324718.685	Bottom of Kerb
135	-74801.525	3324727.281	Bottom of Kerb

[illegible]

LEGEND:

	NON-MOUNTABLE KERB
	MOUNTABLE KERB
	KERB SETTING-OUT POINT

NOTES:

IMPLEMENTING AGENT:



CONSULTANT:

Gauteng Office (Head Office)
GladAfrica House, Hertford Office Park
90 Bekker Road, Vorna Valley, Midrand, 1686
P.O. Box 6723 Halfway House 1685
Tel: +27 11 312 2537/2584
Fax +27 11 805 1950
www.gladafrika.com

SPECIFIC DISCIPLINES	
1. <i>Psychology</i>	2. <i>Education</i>
3. <i>Business</i>	4. <i>Health Sciences</i>
5. <i>Engineering</i>	6. <i>Computer Science</i>
7. <i>Mathematics</i>	8. <i>Physical Sciences</i>
9. <i>Life Sciences</i>	10. <i>Social Sciences</i>
11. <i>Humanities</i>	12. <i>Interdisciplinary Studies</i>
13. <i>Environmental Studies</i>	14. <i>Global Studies</i>
15. <i>Art and Design</i>	16. <i>Music</i>
17. <i>Drama</i>	18. <i>Dance</i>
19. <i>Visual Arts</i>	20. <i>Media Studies</i>
21. <i>Journalism</i>	22. <i>Public Administration</i>
23. <i>Political Science</i>	24. <i>Law</i>
25. <i>History</i>	26. <i>Geography</i>
27. <i>Anthropology</i>	28. <i>Sociology</i>
29. <i>Communication</i>	30. <i>Health Communication</i>
31. <i>Public Health</i>	32. <i>Health Services Research</i>
33. <i>Health Policy</i>	34. <i>Health Economics</i>
35. <i>Health Law</i>	36. <i>Health Ethics</i>
37. <i>Health Communication</i>	38. <i>Health Services Research</i>
39. <i>Health Policy</i>	40. <i>Health Economics</i>
41. <i>Health Law</i>	42. <i>Health Ethics</i>
43. <i>Health Communication</i>	44. <i>Health Services Research</i>
45. <i>Health Policy</i>	46. <i>Health Economics</i>
47. <i>Health Law</i>	48. <i>Health Ethics</i>
49. <i>Health Communication</i>	50. <i>Health Services Research</i>
51. <i>Health Policy</i>	52. <i>Health Economics</i>
53. <i>Health Law</i>	54. <i>Health Ethics</i>
55. <i>Health Communication</i>	56. <i>Health Services Research</i>
57. <i>Health Policy</i>	58. <i>Health Economics</i>
59. <i>Health Law</i>	60. <i>Health Ethics</i>
61. <i>Health Communication</i>	62. <i>Health Services Research</i>
63. <i>Health Policy</i>	64. <i>Health Economics</i>
65. <i>Health Law</i>	66. <i>Health Ethics</i>
67. <i>Health Communication</i>	68. <i>Health Services Research</i>
69. <i>Health Policy</i>	70. <i>Health Economics</i>
71. <i>Health Law</i>	72. <i>Health Ethics</i>
73. <i>Health Communication</i>	74. <i>Health Services Research</i>
75. <i>Health Policy</i>	76. <i>Health Economics</i>
77. <i>Health Law</i>	78. <i>Health Ethics</i>
79. <i>Health Communication</i>	80. <i>Health Services Research</i>
81. <i>Health Policy</i>	82. <i>Health Economics</i>
83. <i>Health Law</i>	84. <i>Health Ethics</i>
85. <i>Health Communication</i>	86. <i>Health Services Research</i>
87. <i>Health Policy</i>	88. <i>Health Economics</i>
89. <i>Health Law</i>	90. <i>Health Ethics</i>
91. <i>Health Communication</i>	92. <i>Health Services Research</i>
93. <i>Health Policy</i>	94. <i>Health Economics</i>
95. <i>Health Law</i>	96. <i>Health Ethics</i>
97. <i>Health Communication</i>	98. <i>Health Services Research</i>
99. <i>Health Policy</i>	100. <i>Health Economics</i>
101. <i>Health Law</i>	102. <i>Health Ethics</i>
103. <i>Health Communication</i>	104. <i>Health Services Research</i>
105. <i>Health Policy</i>	106. <i>Health Economics</i>
107. <i>Health Law</i>	108. <i>Health Ethics</i>
109. <i>Health Communication</i>	110. <i>Health Services Research</i>
111. <i>Health Policy</i>	112. <i>Health Economics</i>
113. <i>Health Law</i>	114. <i>Health Ethics</i>
115. <i>Health Communication</i>	116. <i>Health Services Research</i>
117. <i>Health Policy</i>	118. <i>Health Economics</i>
119. <i>Health Law</i>	120. <i>Health Ethics</i>
121. <i>Health Communication</i>	122. <i>Health Services Research</i>
123. <i>Health Policy</i>	124. <i>Health Economics</i>
125. <i>Health Law</i>	126. <i>Health Ethics</i>
127. <i>Health Communication</i>	128. <i>Health Services Research</i>
129. <i>Health Policy</i>	130. <i>Health Economics</i>
131. <i>Health Law</i>	132. <i>Health Ethics</i>
133. <i>Health Communication</i>	134. <i>Health Services Research</i>
135. <i>Health Policy</i>	136. <i>Health Economics</i>
137. <i>Health Law</i>	138. <i>Health Ethics</i>
139. <i>Health Communication</i>	140. <i>Health Services Research</i>
141. <i>Health Policy</i>	142. <i>Health Economics</i>
143. <i>Health Law</i>	144. <i>Health Ethics</i>
145. <i>Health Communication</i>	146. <i>Health Services Research</i>
177. <i>Health Policy</i>	178. <i>Health Economics</i>
179. <i>Health Law</i>	180. <i>Health Ethics</i>
181. <i>Health Communication</i>	182. <i>Health Services Research</i>
183. <i>Health Policy</i>	184. <i>Health Economics</i>
185. <i>Health Law</i>	186. <i>Health Ethics</i>
187. <i>Health Communication</i>	188. <i>Health Services Research</i>
189. <i>Health Policy</i>	190. <i>Health Economics</i>
191. <i>Health Law</i>	192. <i>Health Ethics</i>
193. <i>Health Communication</i>	194. <i>Health Services Research</i>
195. <i>Health Policy</i>	196. <i>Health Economics</i>
197. <i>Health Law</i>	198. <i>Health Ethics</i>
199. <i>Health Communication</i>	200. <i>Health Services Research</i>

SHEET SIZE	SCALE	STATUS LEGEND		
		I = INFORMATION	D = DESIGN DEVELOPMENT	C = CONSTRUCTION
A1	1:250	CV = CONCEPT AND VIABILITY	T = TENDER	AB = AS BUILT
	NAME	SIGNATURE	PROFESSIONAL REG. NO.	DATE
DRAWN	D COETZEE		N/A	18/02/2020
DESIGNED	D COETZEE		N/A	18/02/2020
VERIFIED	P VAN DER MERWE		201470409	18/02/2020
VALIDATED	P VAN DER MERWE		201470409	18/02/2020

PROJECT DESCRIPTION
PROJECT TROMPSBURG SPECIAL SCHOOL
DRAWING TITLE PARKING LAYOUT (HOSTEL)

DISCIPLINE	DRAWING NUMBER	STATUS	REVISION
CIVIL	CE00092-PAR-001b	T	2