


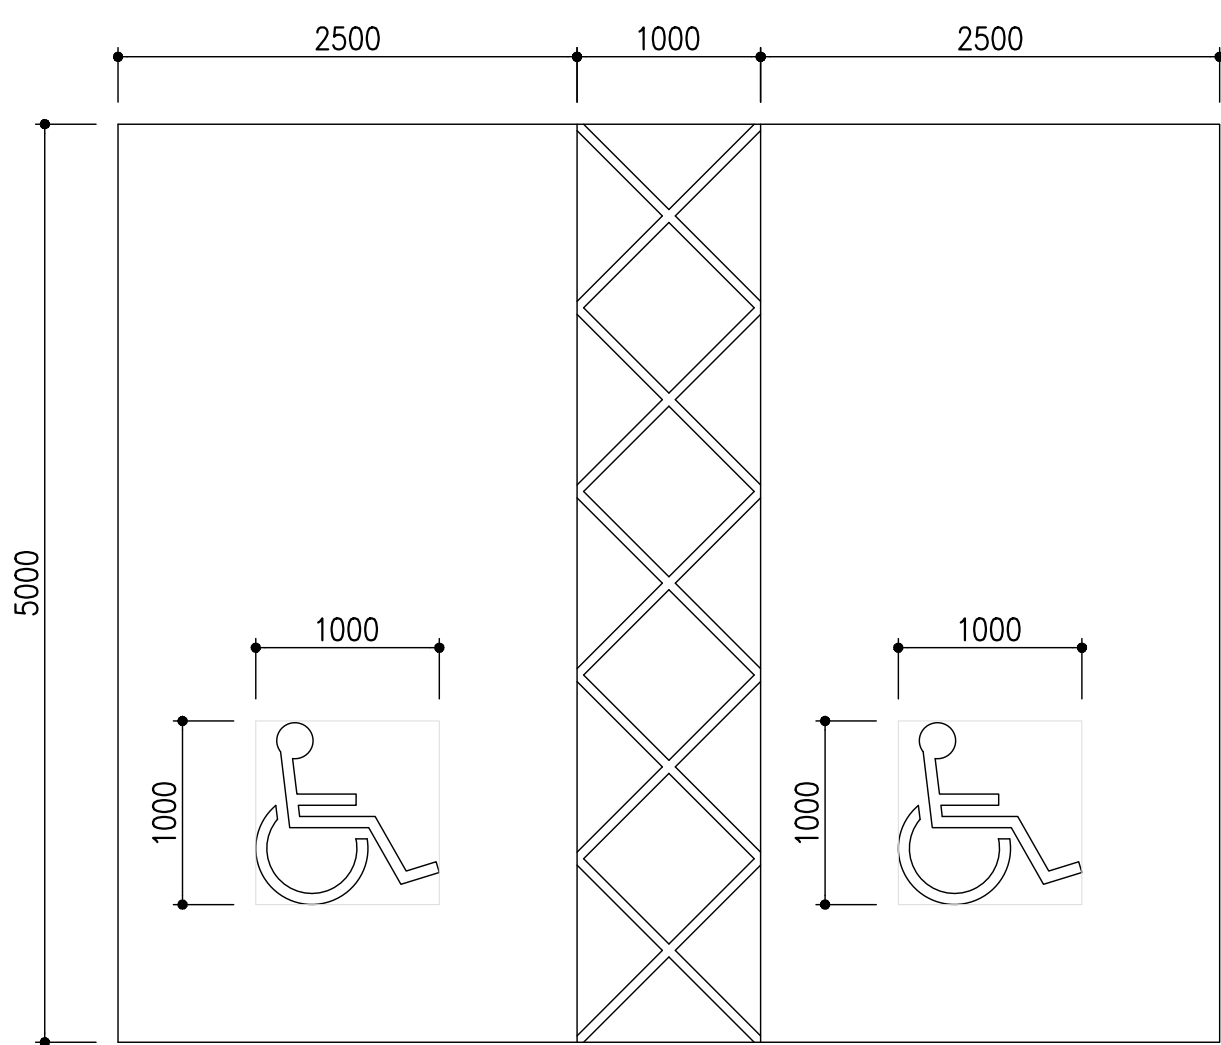


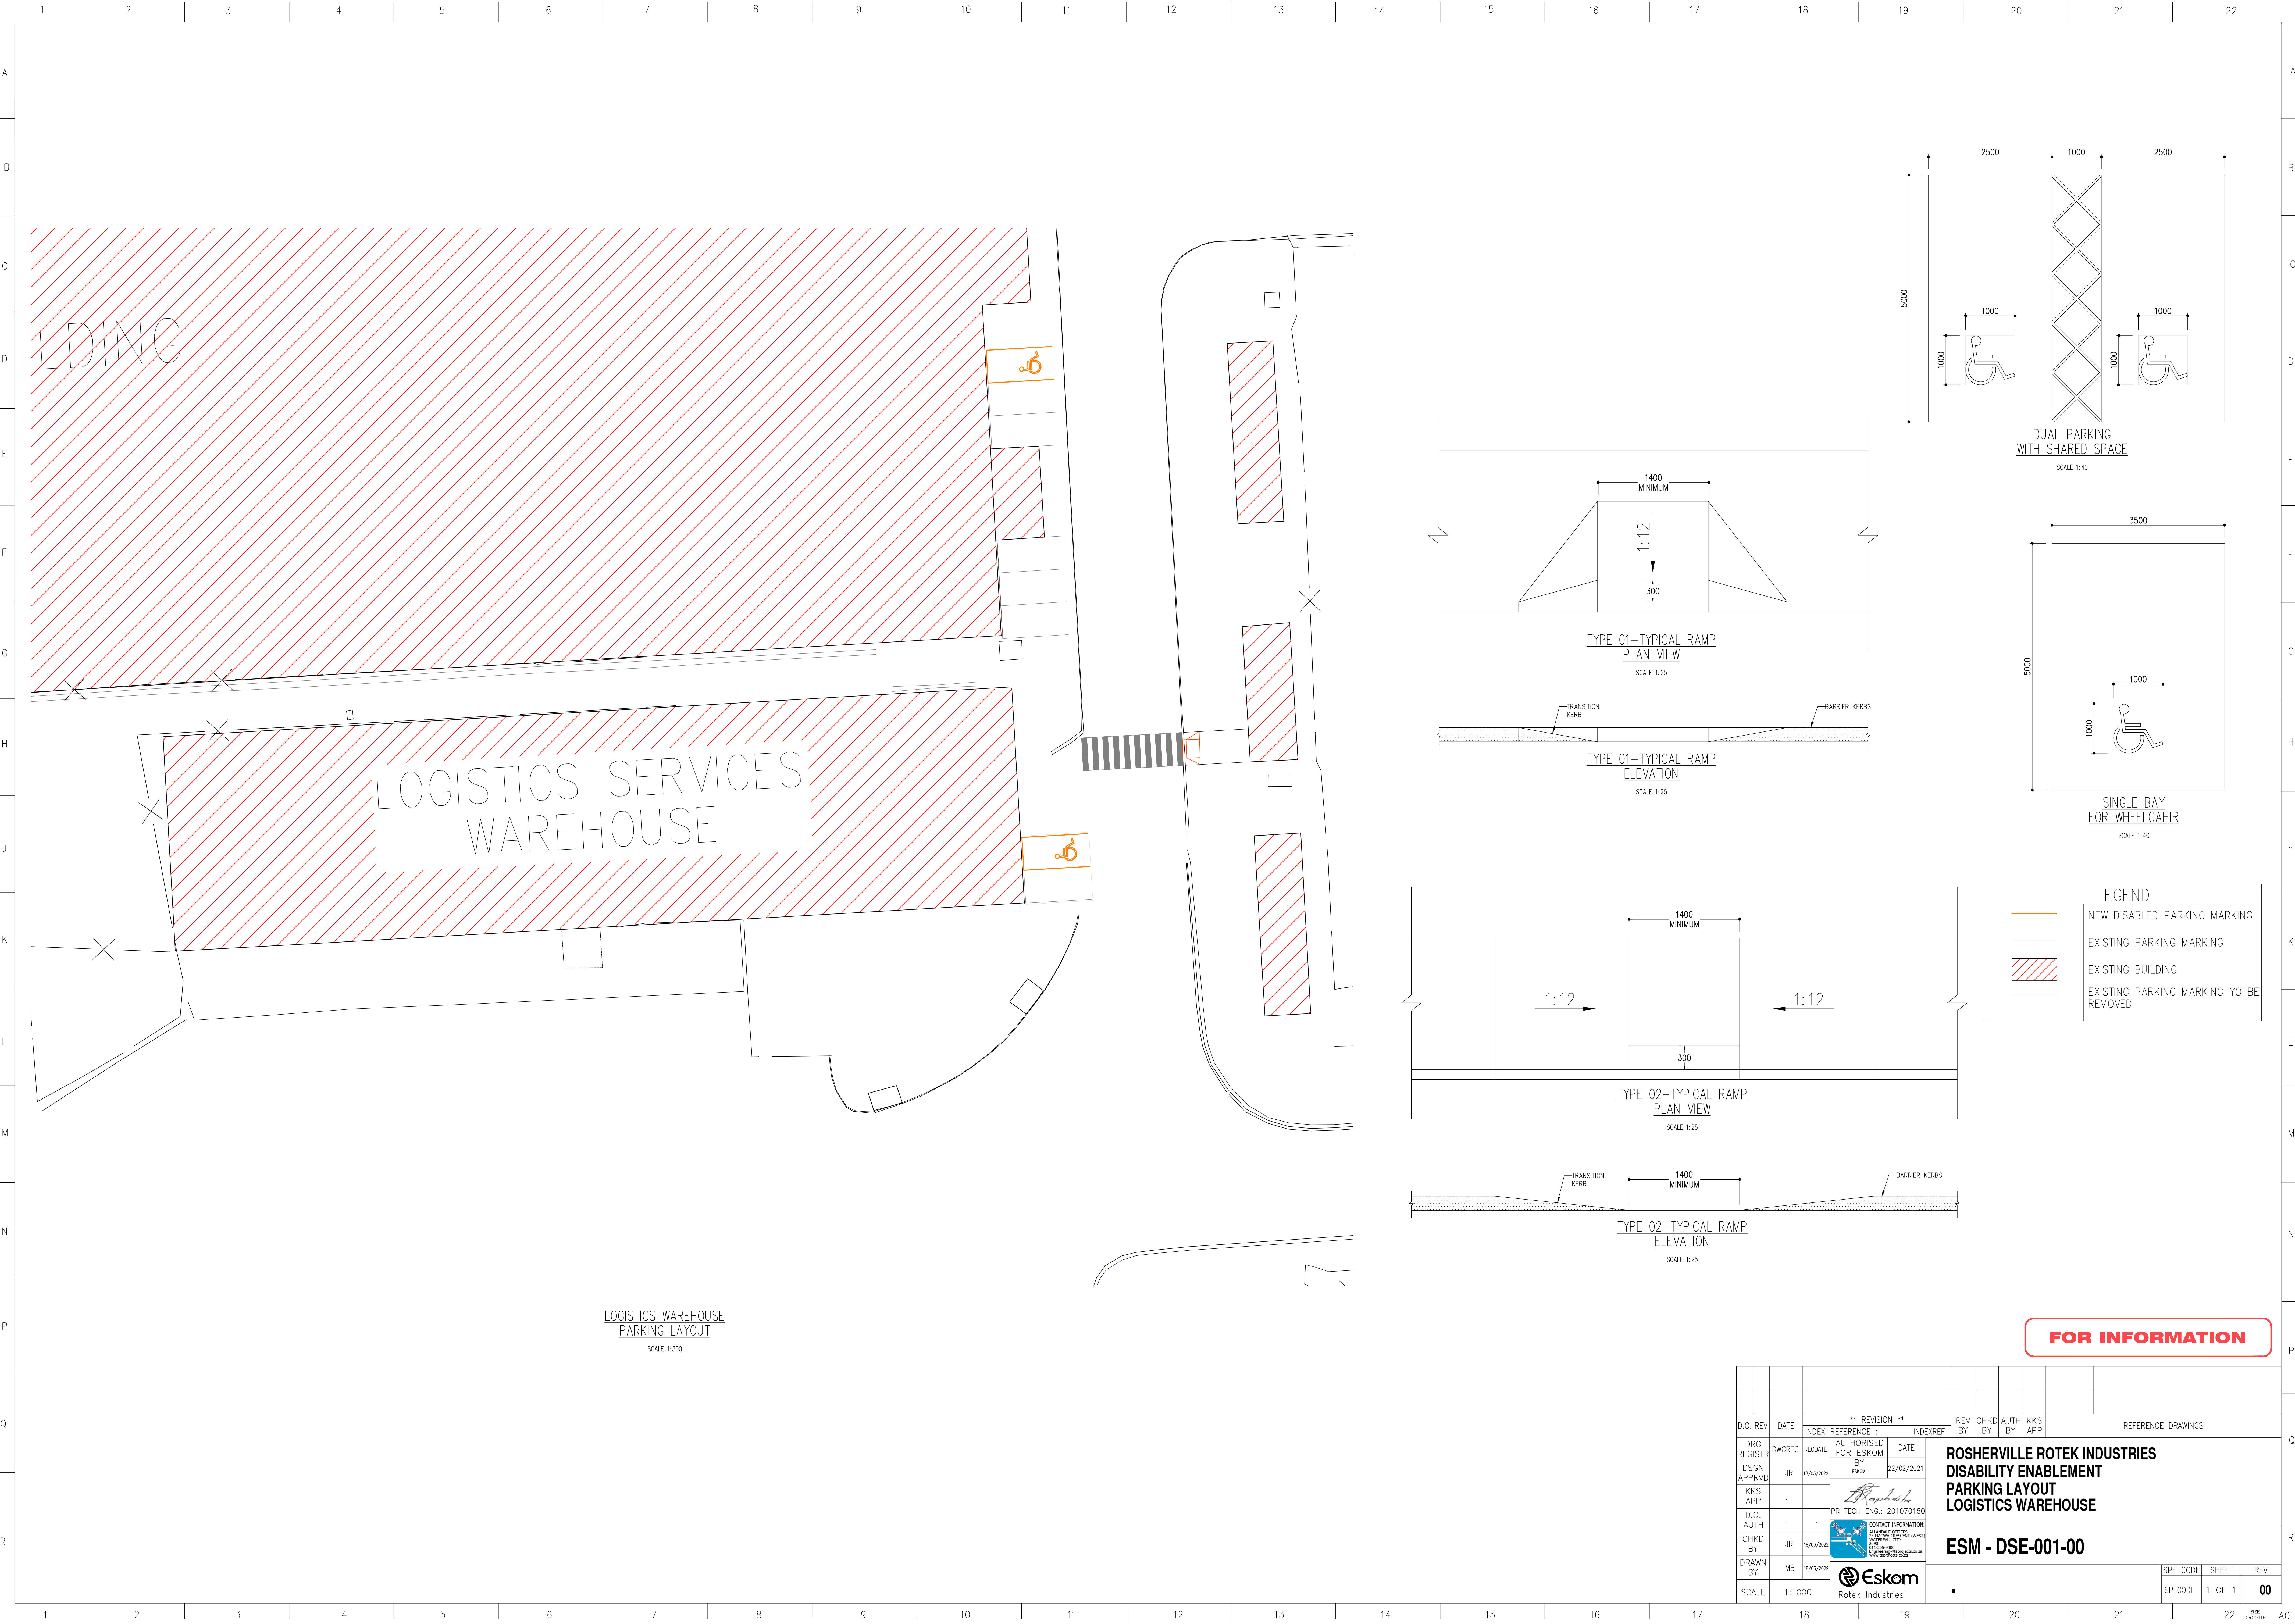


DUAL PARKING
WITH SHARED SPACE
SCALE 1:40

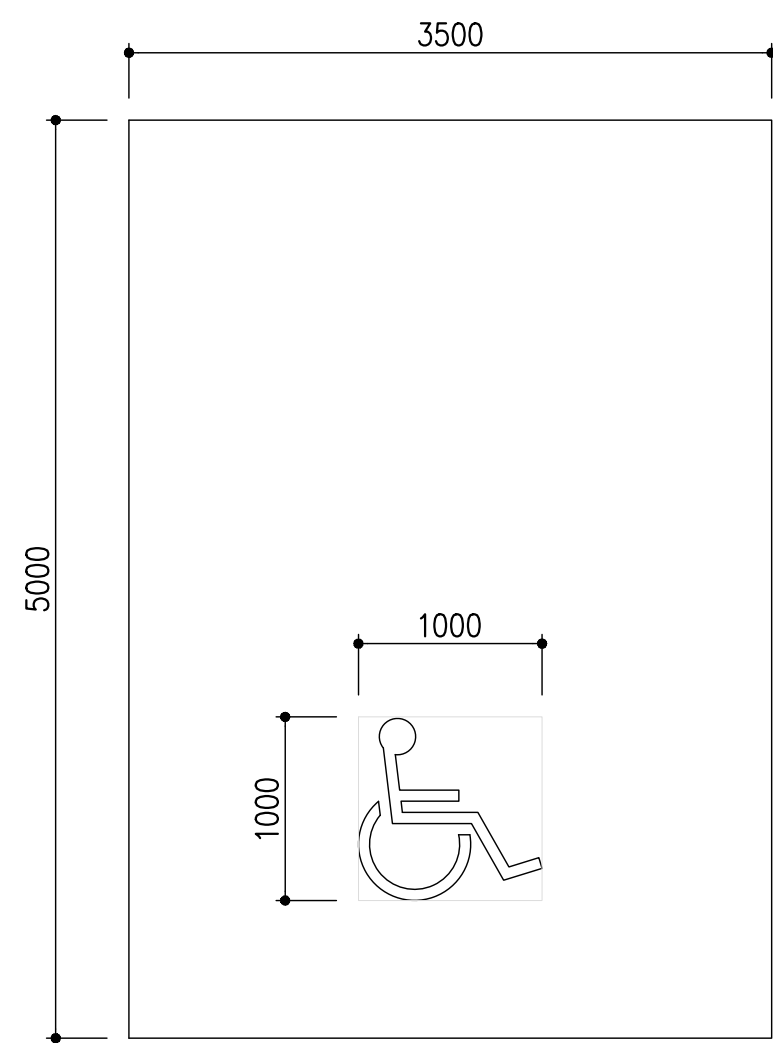


SINGLE BAY
FOR WHEELCHAIR
SCALE 1:40

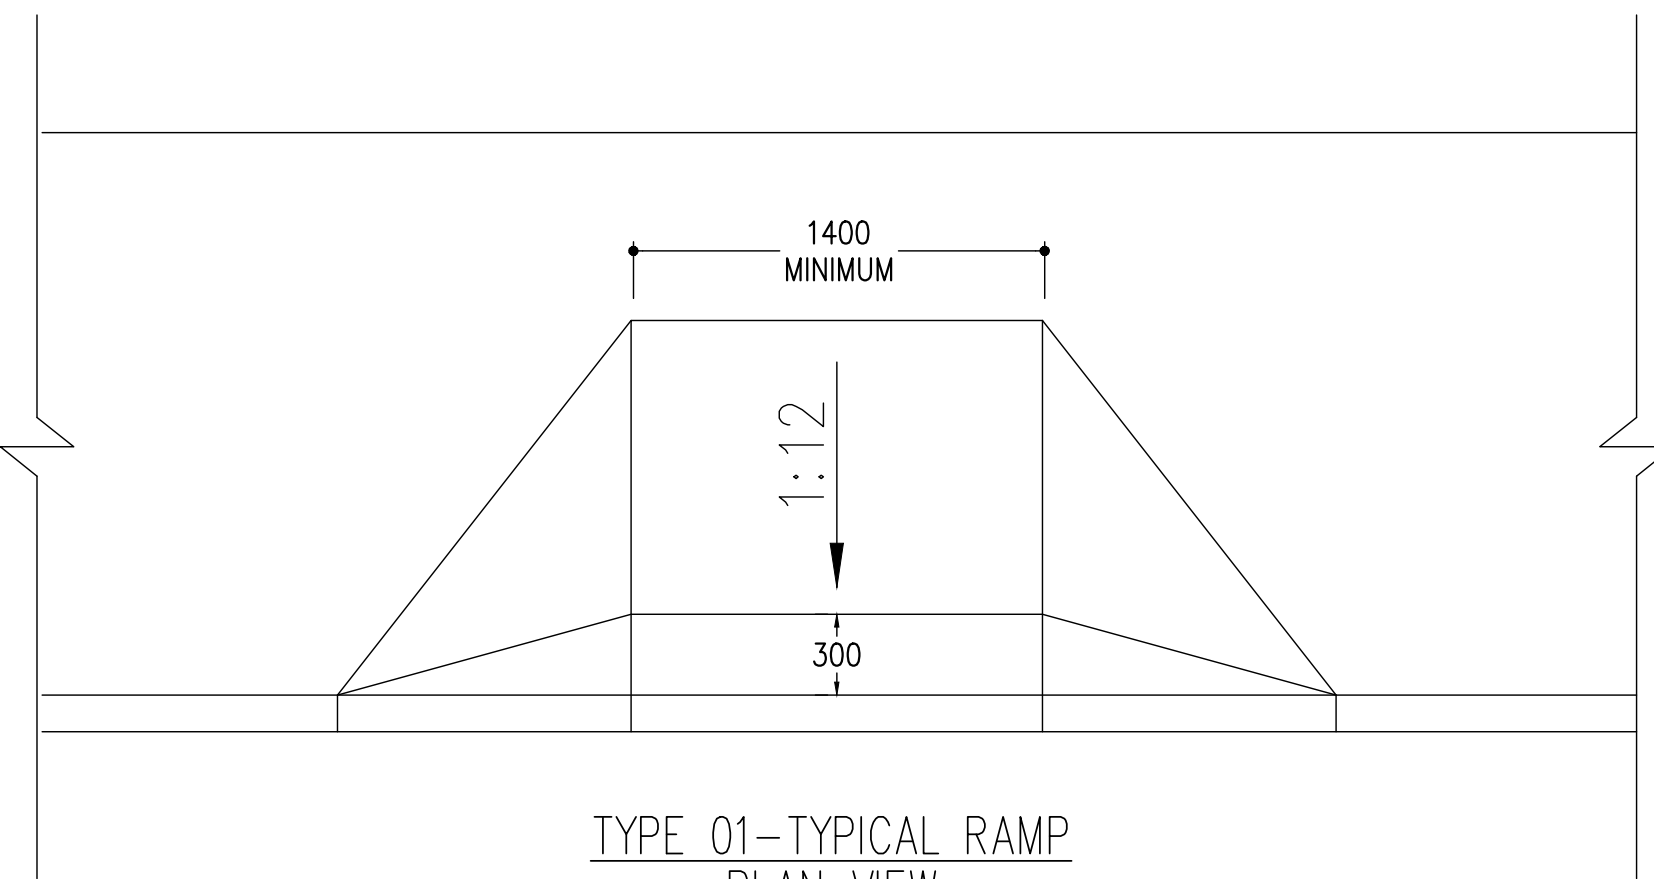


TYPE 01-TYPICAL RAMP
PLAN VIEW
SCALE 1:25

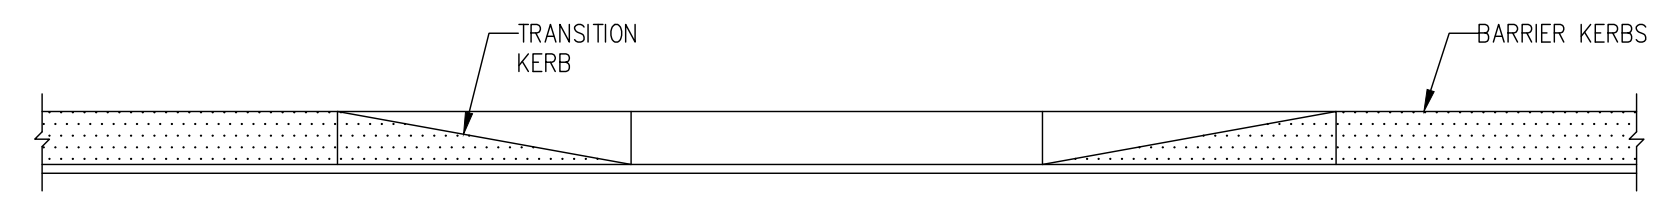

TYPE 01-TYPICAL RAMP
ELEVATION
SCALE 1:25

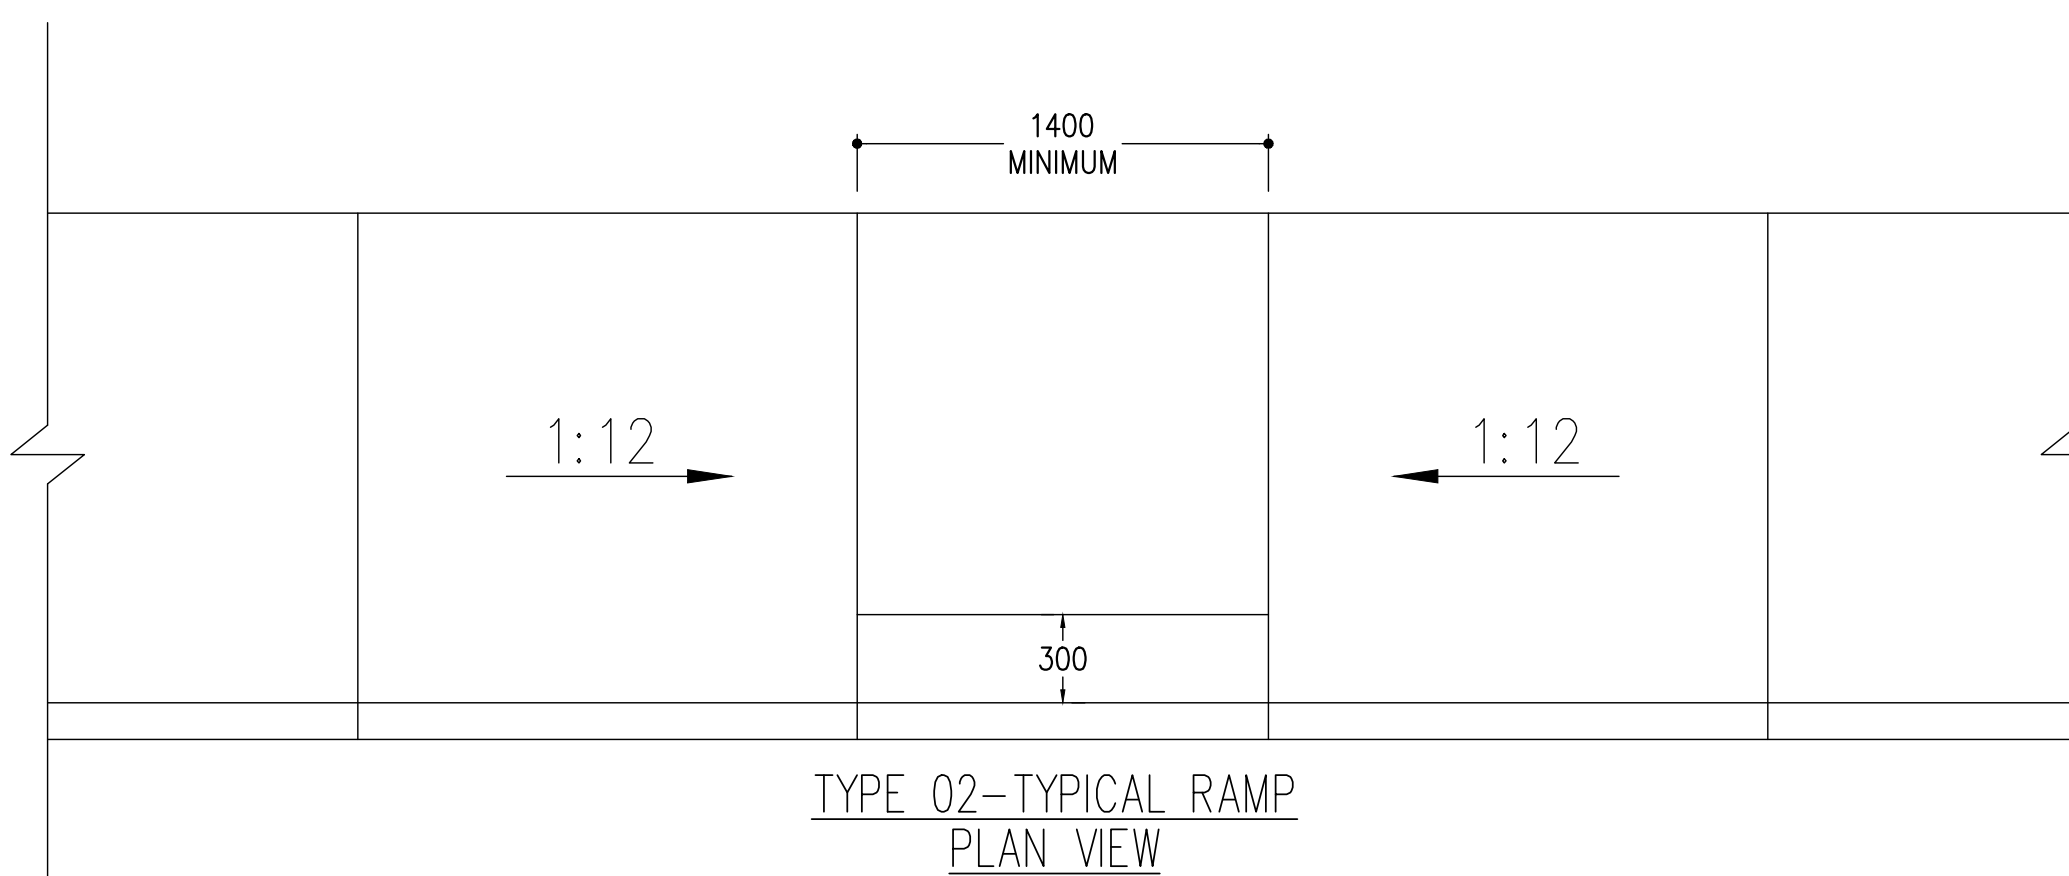

TYPE 02-TYPICAL RAMP
PLAN VIEW
SCALE 1:25

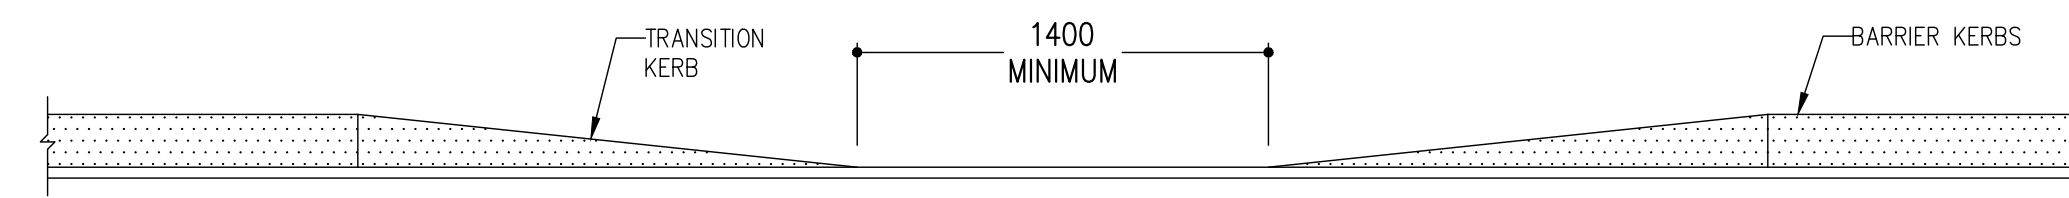

TYPE 02-TYPICAL RAMP
ELEVATION
SCALE 1:25

LEGEND	
	NEW DISABLED PARKING MARKING
	EXISTING PARKING MARKING
	EXISTING BUILDING
	EXISTING PARKING MARKING TO BE REMOVED

FOR INFORMATION

D.O.		REV	DATE	INDEX		REFERENCE		INDEX	REF	REV	CHKD	AUTH	KKS	REFERENCE DRAWINGS		
DRG	REGISTR	DWG	REG	DATE	DATE	DATE	DATE	DATE	DATE	DATE	DATE	DATE	DATE	DATE		
DSGN	APPRVD	JR	18/03/2021	18/03/2021	22/02/2021	22/02/2021	22/02/2021	22/02/2021	22/02/2021	22/02/2021	22/02/2021	22/02/2021	22/02/2021	22/02/2021		
KKS	APP															
D.O.	AUTH															
CHKD	BY	JR	18/03/2022	18/03/2022	18/03/2022	18/03/2022	18/03/2022	18/03/2022	18/03/2022	18/03/2022	18/03/2022	18/03/2022	18/03/2022			
DRAWN	BY	MB	18/03/2022	18/03/2022	18/03/2022	18/03/2022	18/03/2022	18/03/2022	18/03/2022	18/03/2022	18/03/2022	18/03/2022	18/03/2022			
SCALE	1:1000													SPF CODE	SHEET	REV
														SPFCODE	1 OF 1	00

ROSHERVILLE ROTEK INDUSTRIES
DISABILITY ENABLEMENT
PARKING LAYOUT
LOGISTICS WAREHOUSE

ESM - DSE-001-00



SIZE
A0/L