


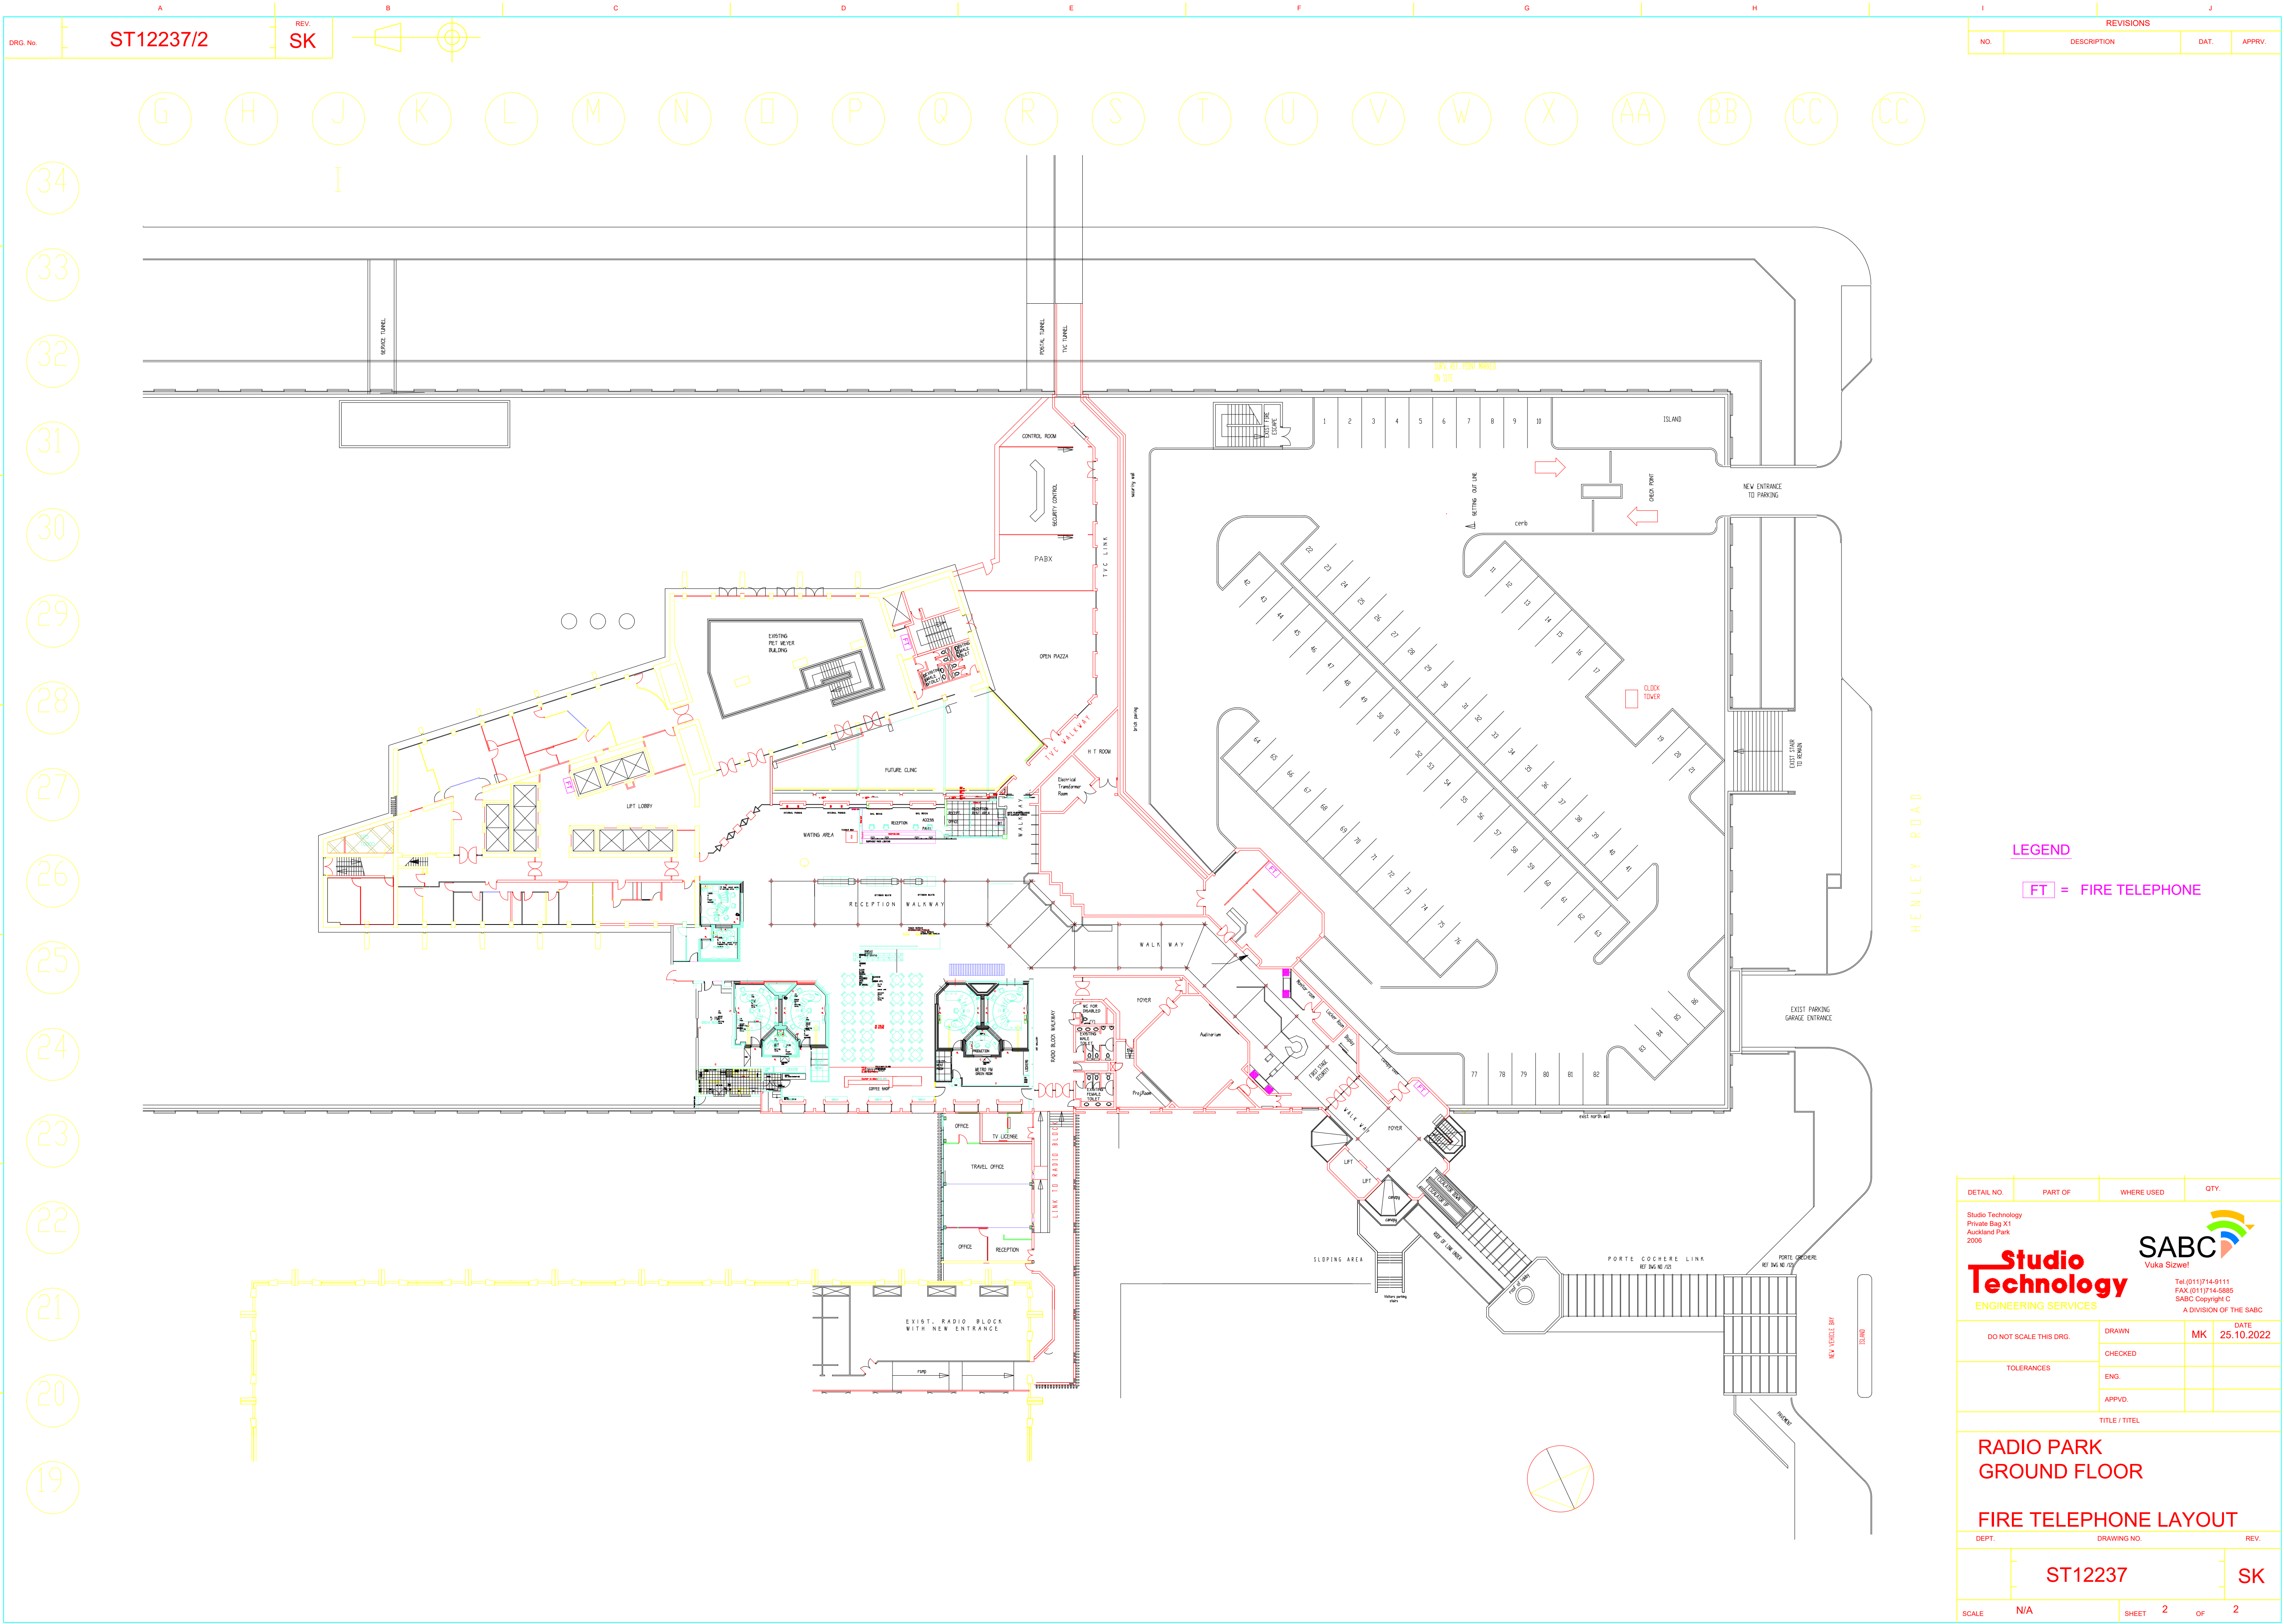

REVISIONS			
NO.	DESCRIPTION	DAT.	APPRV.

LEGEND

FT = FIRE TELEPHONE

DETAIL NO.	PART OF	WHERE USED	QTY.
Studio Technology Private Bag X1 Auckland Park 2006 SABC Vuka Sizwe! Tel: (011) 714-9111 FAX: (011) 714-5885 SABC Copyright © A DIVISION OF THE SABC			
DO NOT SCALE THIS DRG.		MK	DATE 25.10.2022
TOLERANCES	DRAWN		
	CHECKED		
	ENG.		
		APPVD.	
TITLE / TITEL			
RADIO PARK GROUND FLOOR			
FIRE TELEPHONE LAYOUT			
DEPT.	DRAWING NO.	REV.	
	ST12237	SK	
SCALE	N/A	SHEET	2 OF 2