

A

B

C


D

F

DO NOT SCALE - IF IN DOUBT, ASK

NOTES:

REFER TO SPECIFICATION 1785-C0-000-C-SPC-0018 FOR DETAILS OF DISPOSAL OF ITEMS AND MATERIALS FOR DEMOLITIONS.

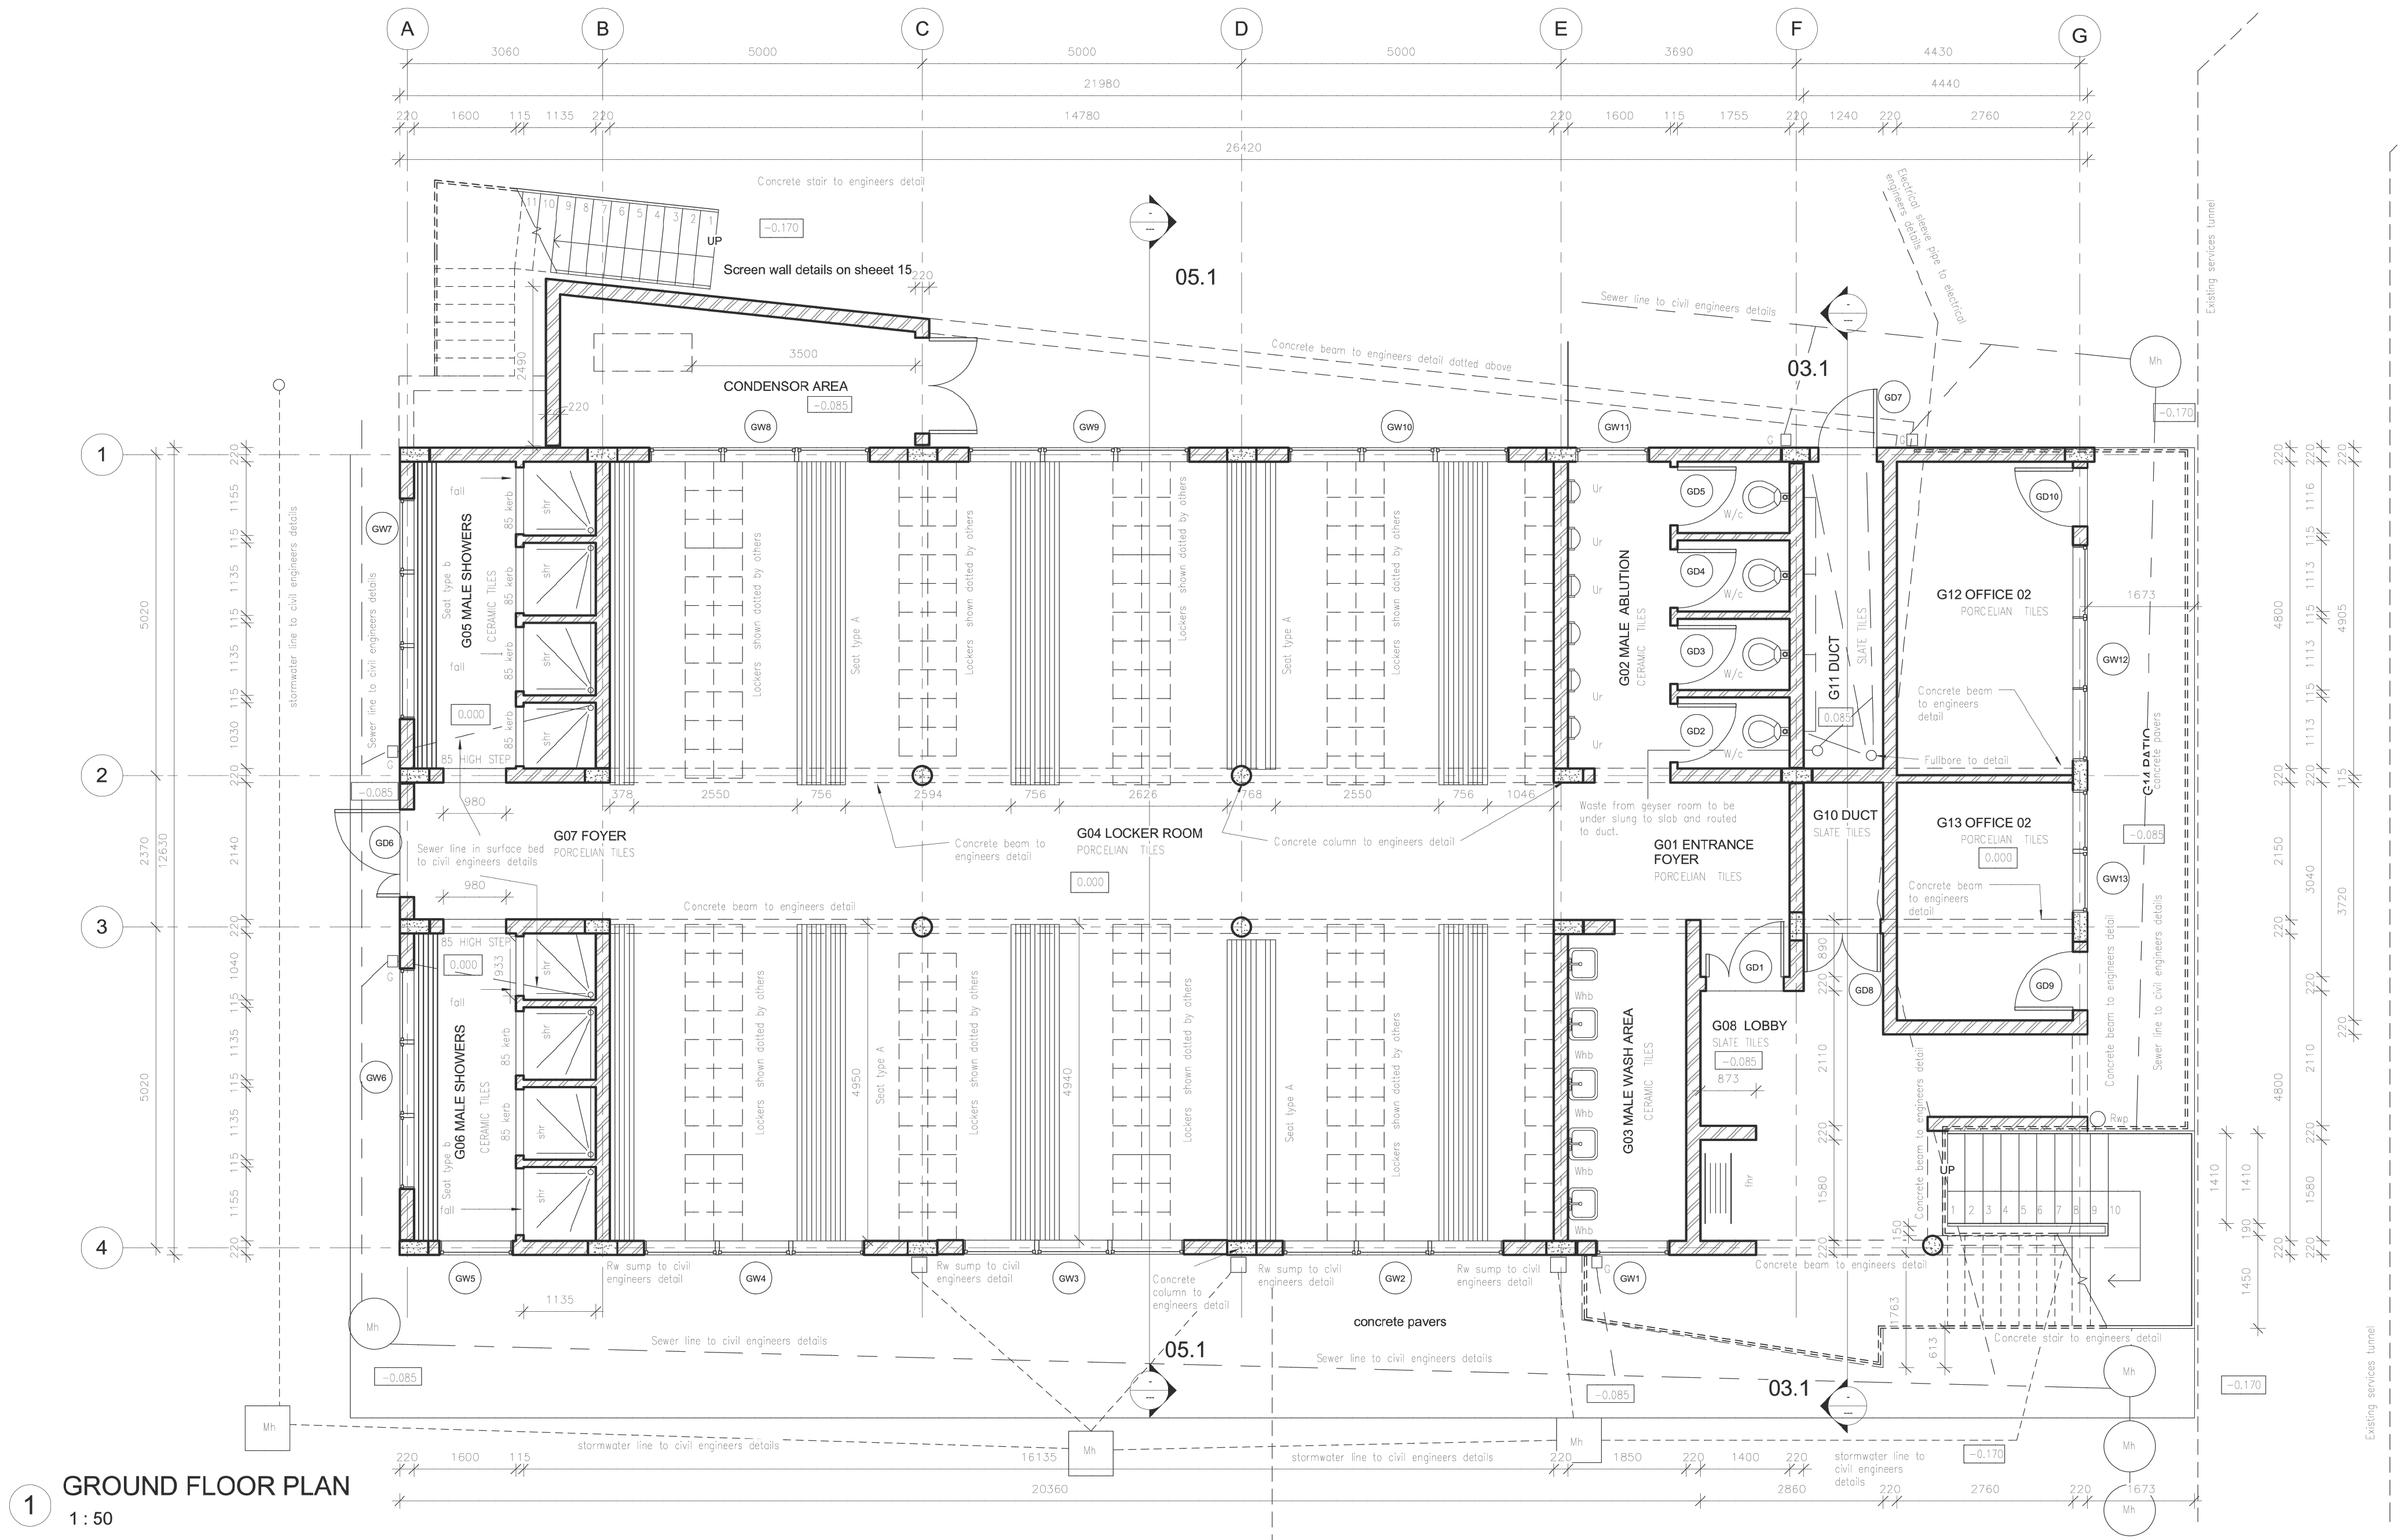

1 GROUND FLOOR PLAN  
1:50

EXISTING 205 ABLUTIONS TO BE DEMOLISHED: GROUND FLOOR PLAN AS BUILT DRAWING  
N.T.S

| |
|---|
| |
|---|