



DO NOT SCALE - IF IN DOUBT, ASK

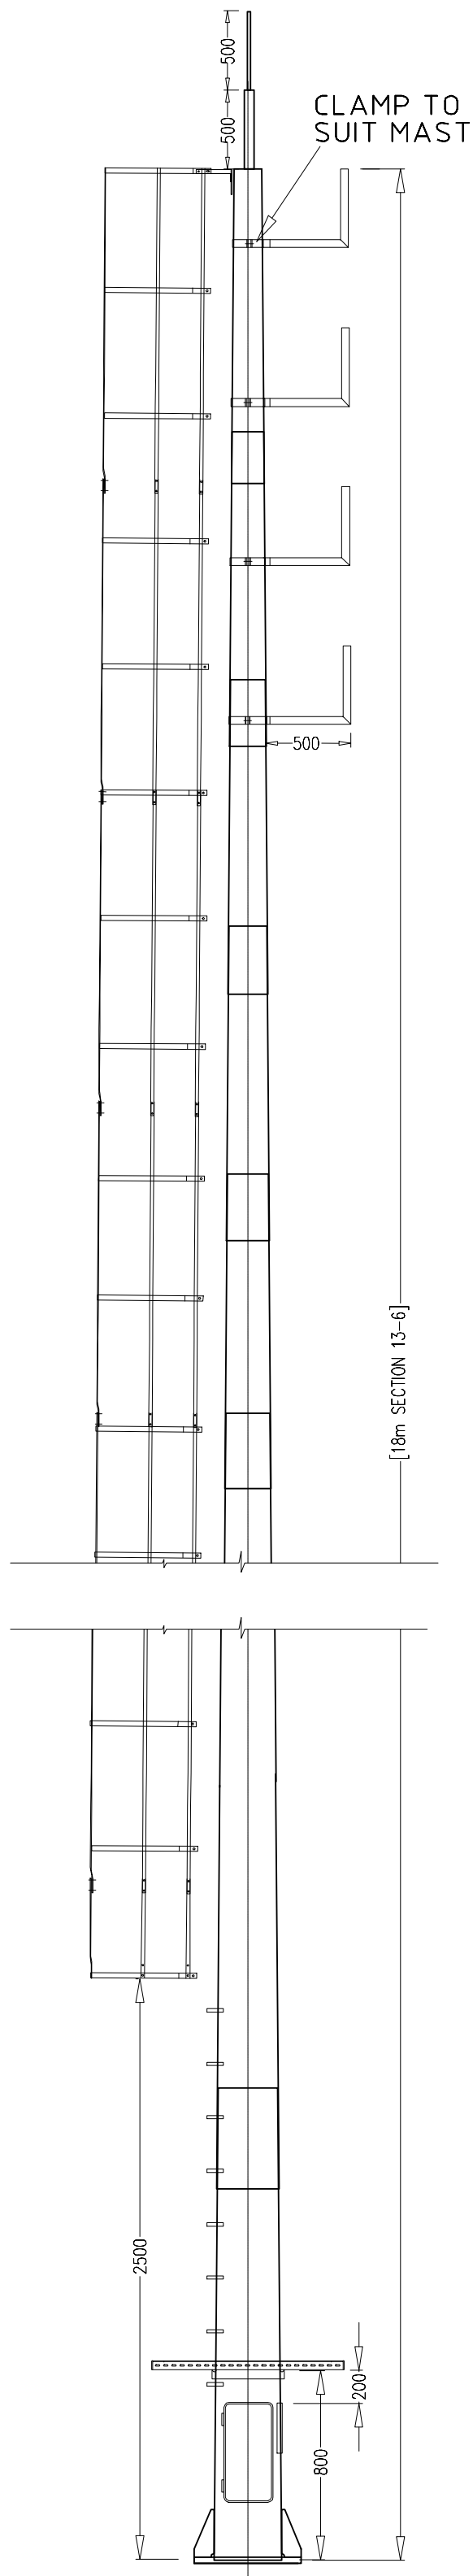


HIGH MAST LIGHT

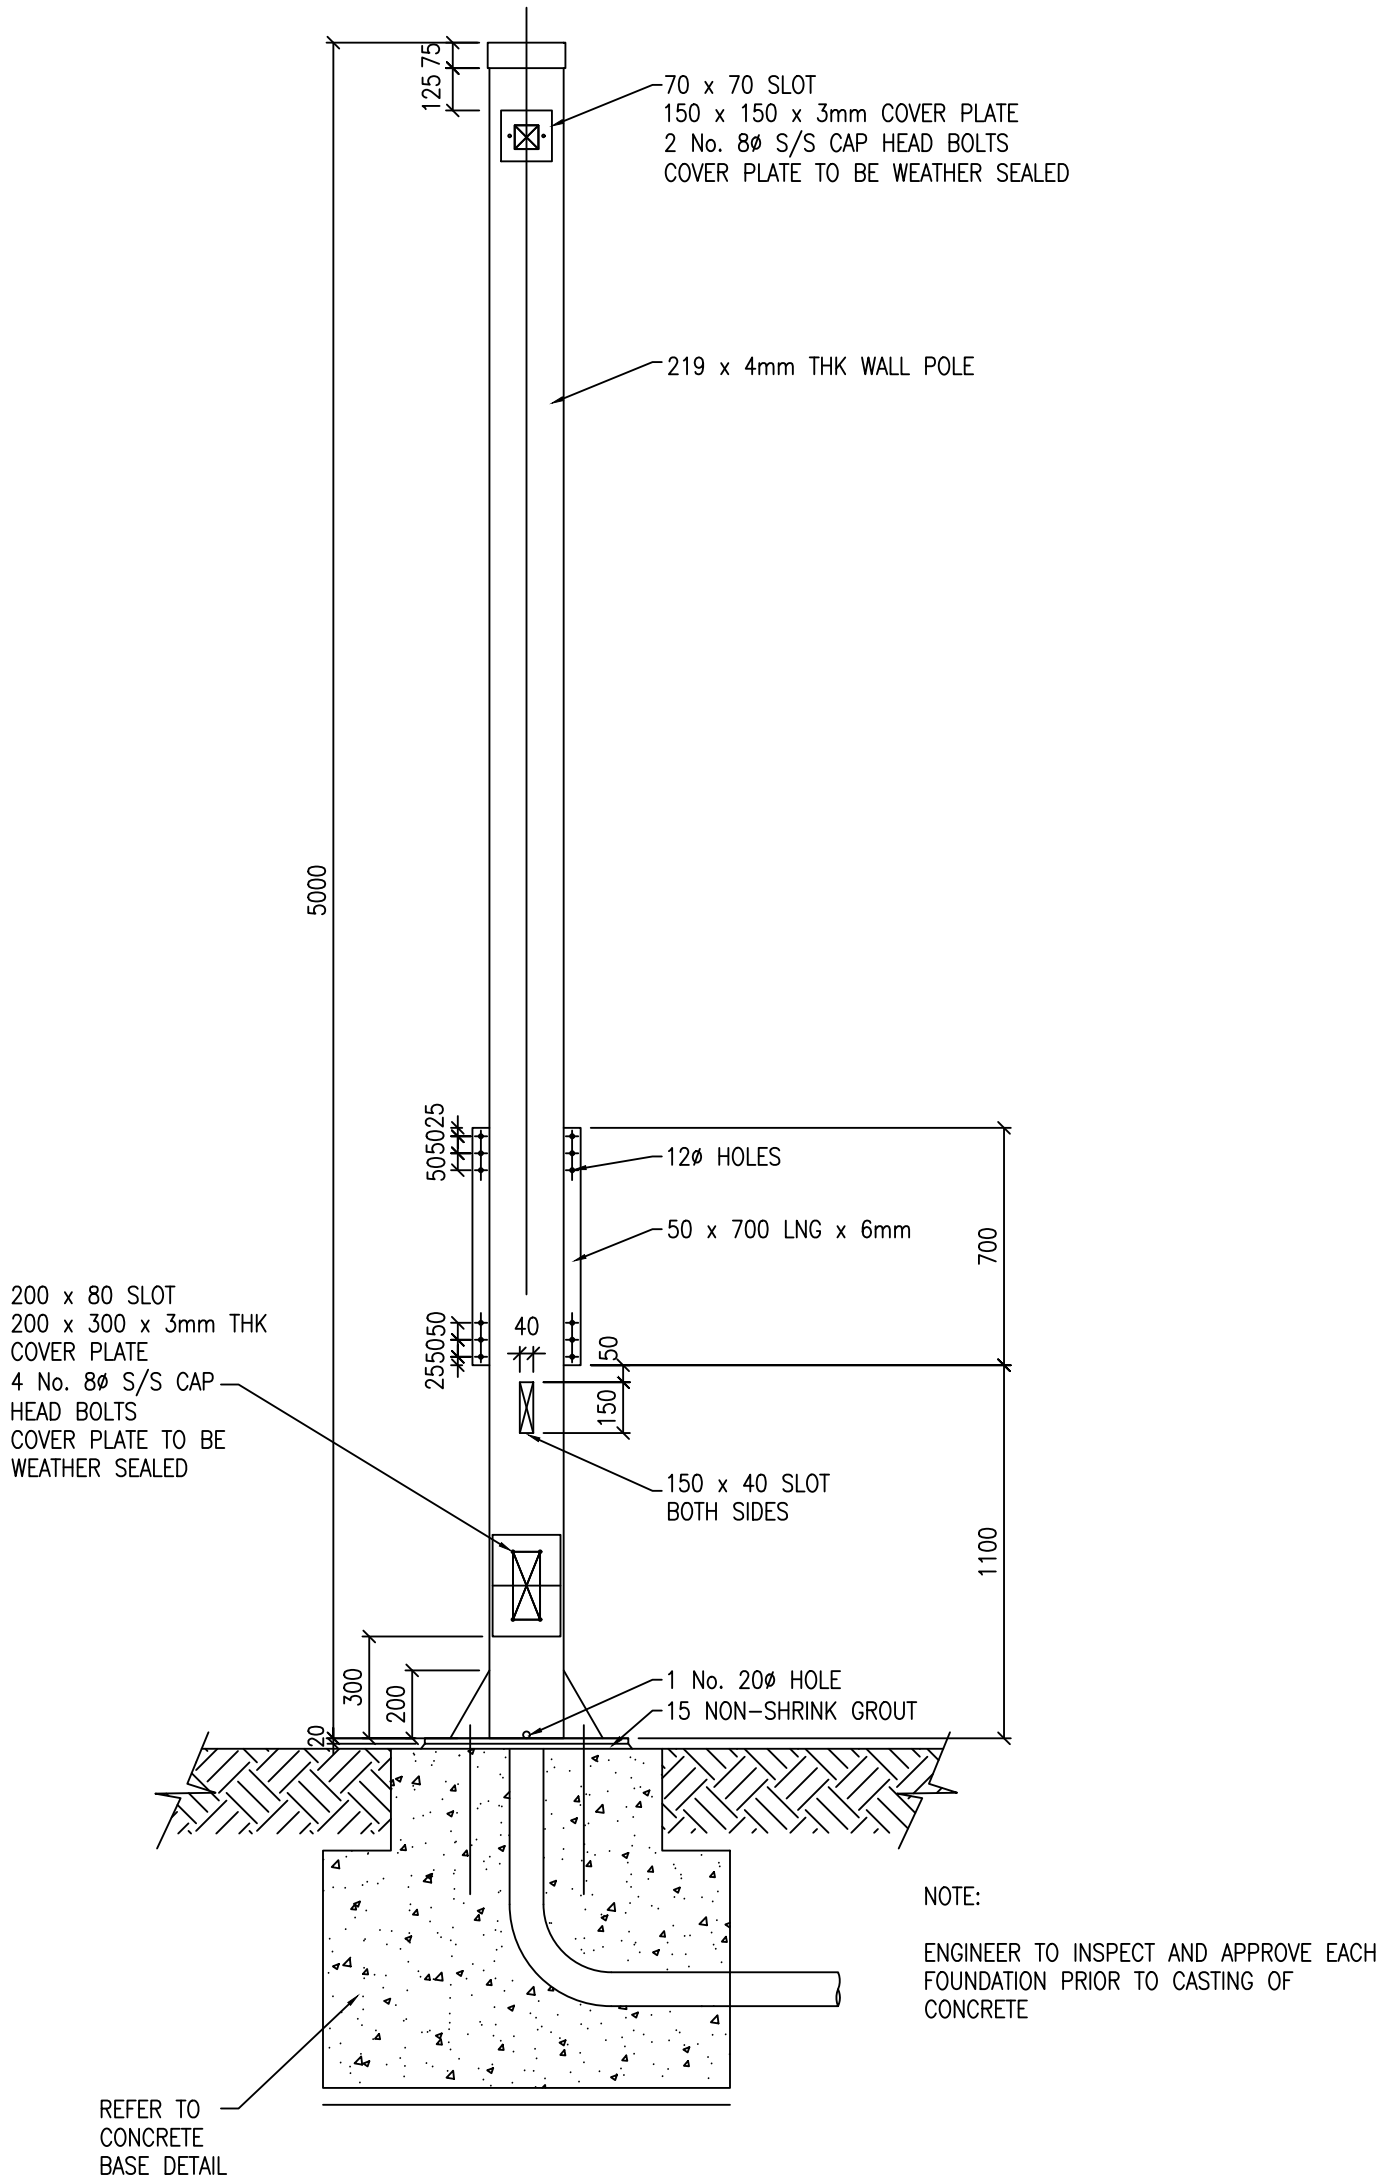

ELEVATION

5m CAMERA MAST

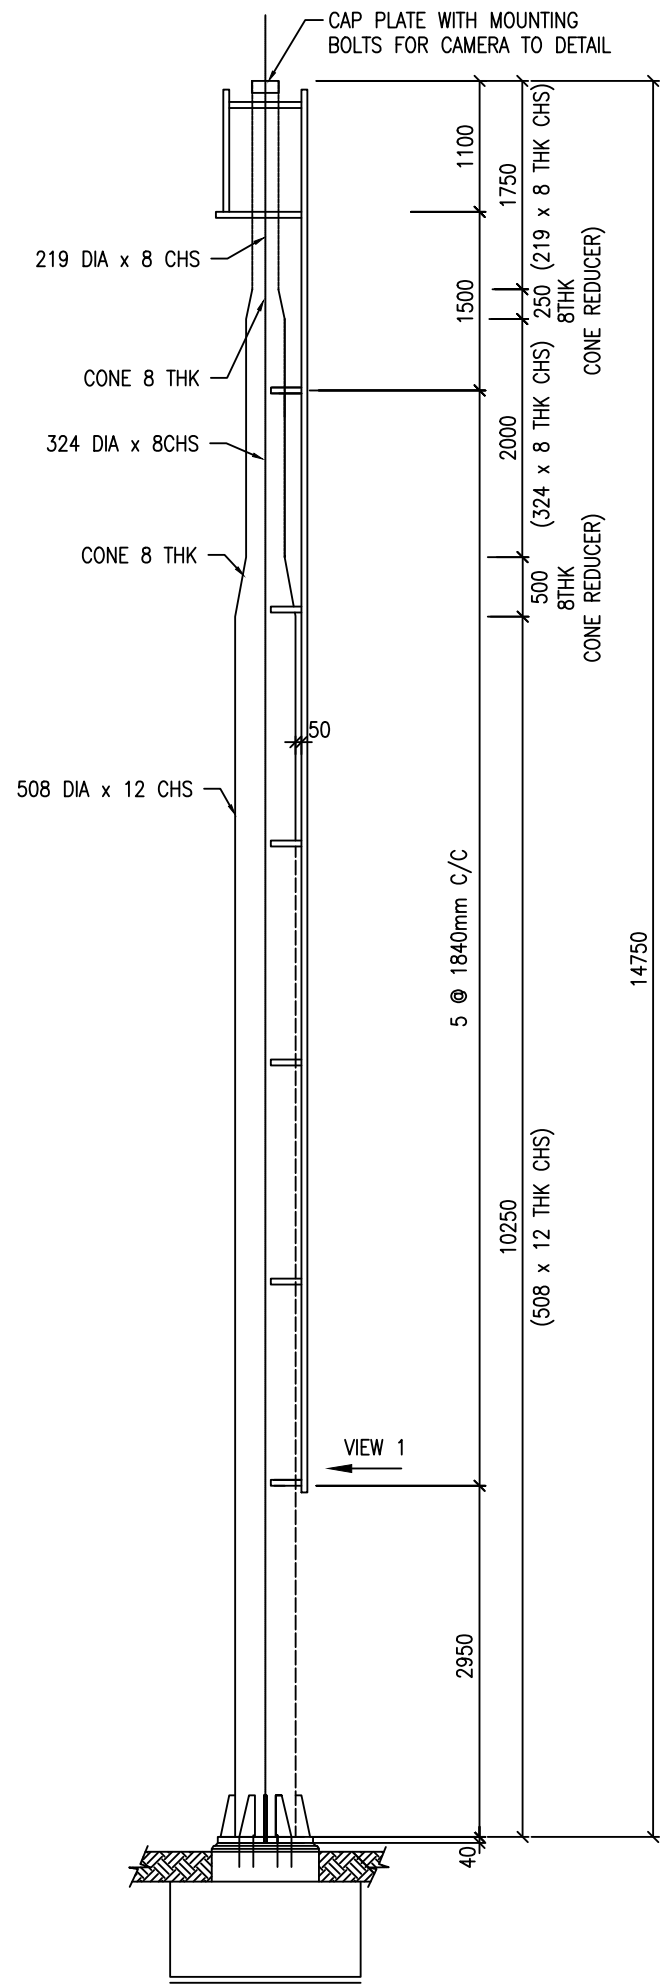

ELEVATION

14.75m CAMERA MAST

--	--	