


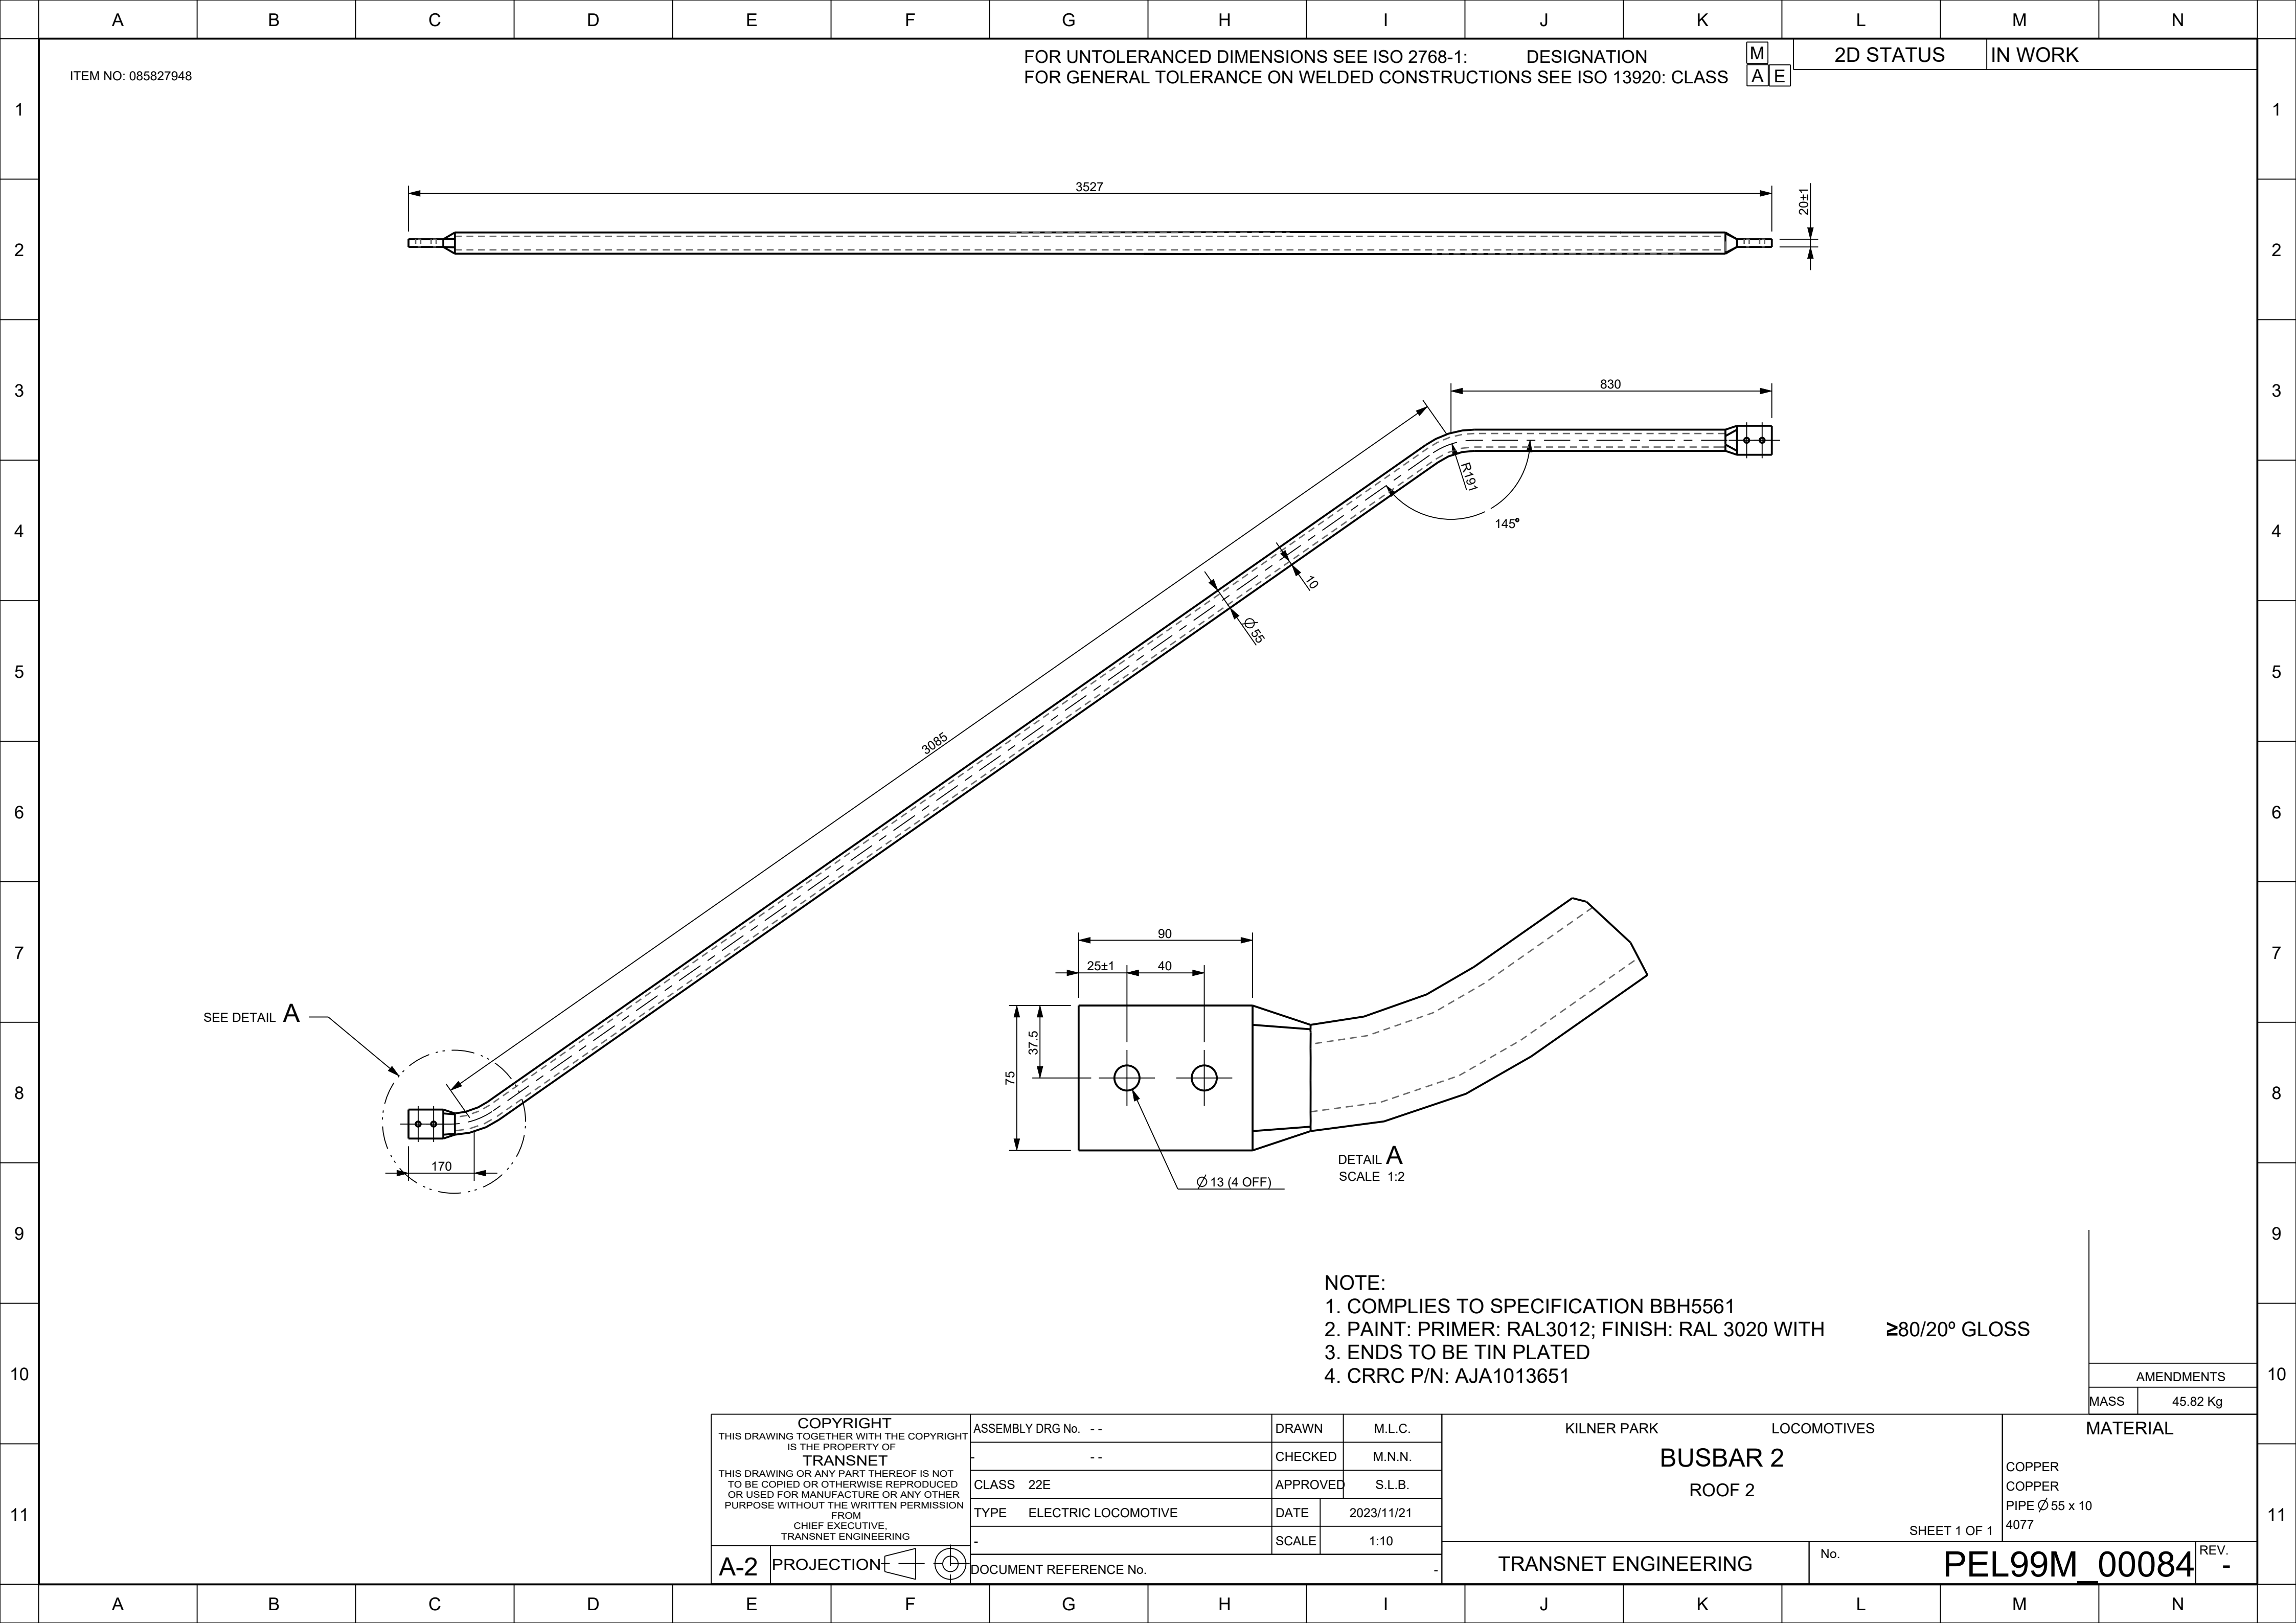

ITEM NO: 085827948

FOR UNTOLERANCED DIMENSIONS SEE ISO 2768-1: DESIGNATION
FOR GENERAL TOLERANCE ON WELDED CONSTRUCTIONS SEE ISO 13920: CLASS

M
A
E

2D STATUS

IN WORK


SEE DETAIL A

- NOTE:
- 1. COMPLIES TO SPECIFICATION BBH5561
 - 2. PAINT: PRIMER: RAL3012; FINISH: RAL 3020 WITH $\geq 80/20^\circ$ GLOSS
 - 3. ENDS TO BE TIN PLATED
 - 4. CRRC P/N: AJA1013651

COPYRIGHT
THIS DRAWING TOGETHER WITH THE COPYRIGHT
IS THE PROPERTY OF
TRANSNET
THIS DRAWING OR ANY PART THEREOF IS NOT
TO BE COPIED OR OTHERWISE REPRODUCED
OR USED FOR MANUFACTURE OR ANY OTHER
PURPOSE WITHOUT THE WRITTEN PERMISSION
FROM
CHIEF EXECUTIVE,
TRANSNET ENGINEERING

A-2

PROJECTION

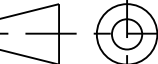

ASSEMBLY DRG No. --

--

CLASS 22E

TYPE ELECTRIC LOCOMOTIVE

-

DOCUMENT REFERENCE No.

DRAWN

M.L.C.

CHECKED

M.N.N.

APPROVED

S.L.B.

DATE

2023/11/21

SCALE

1:10

KILNER PARK

LOCOMOTIVES

BUSBAR 2

ROOF 2

MATERIAL

COPPER
COPPER
PIPE Ø 55 x 10
4077

SHEET 1 OF 1

TRANSNET ENGINEERING

No.

PEL99M_00084

REV.

-