


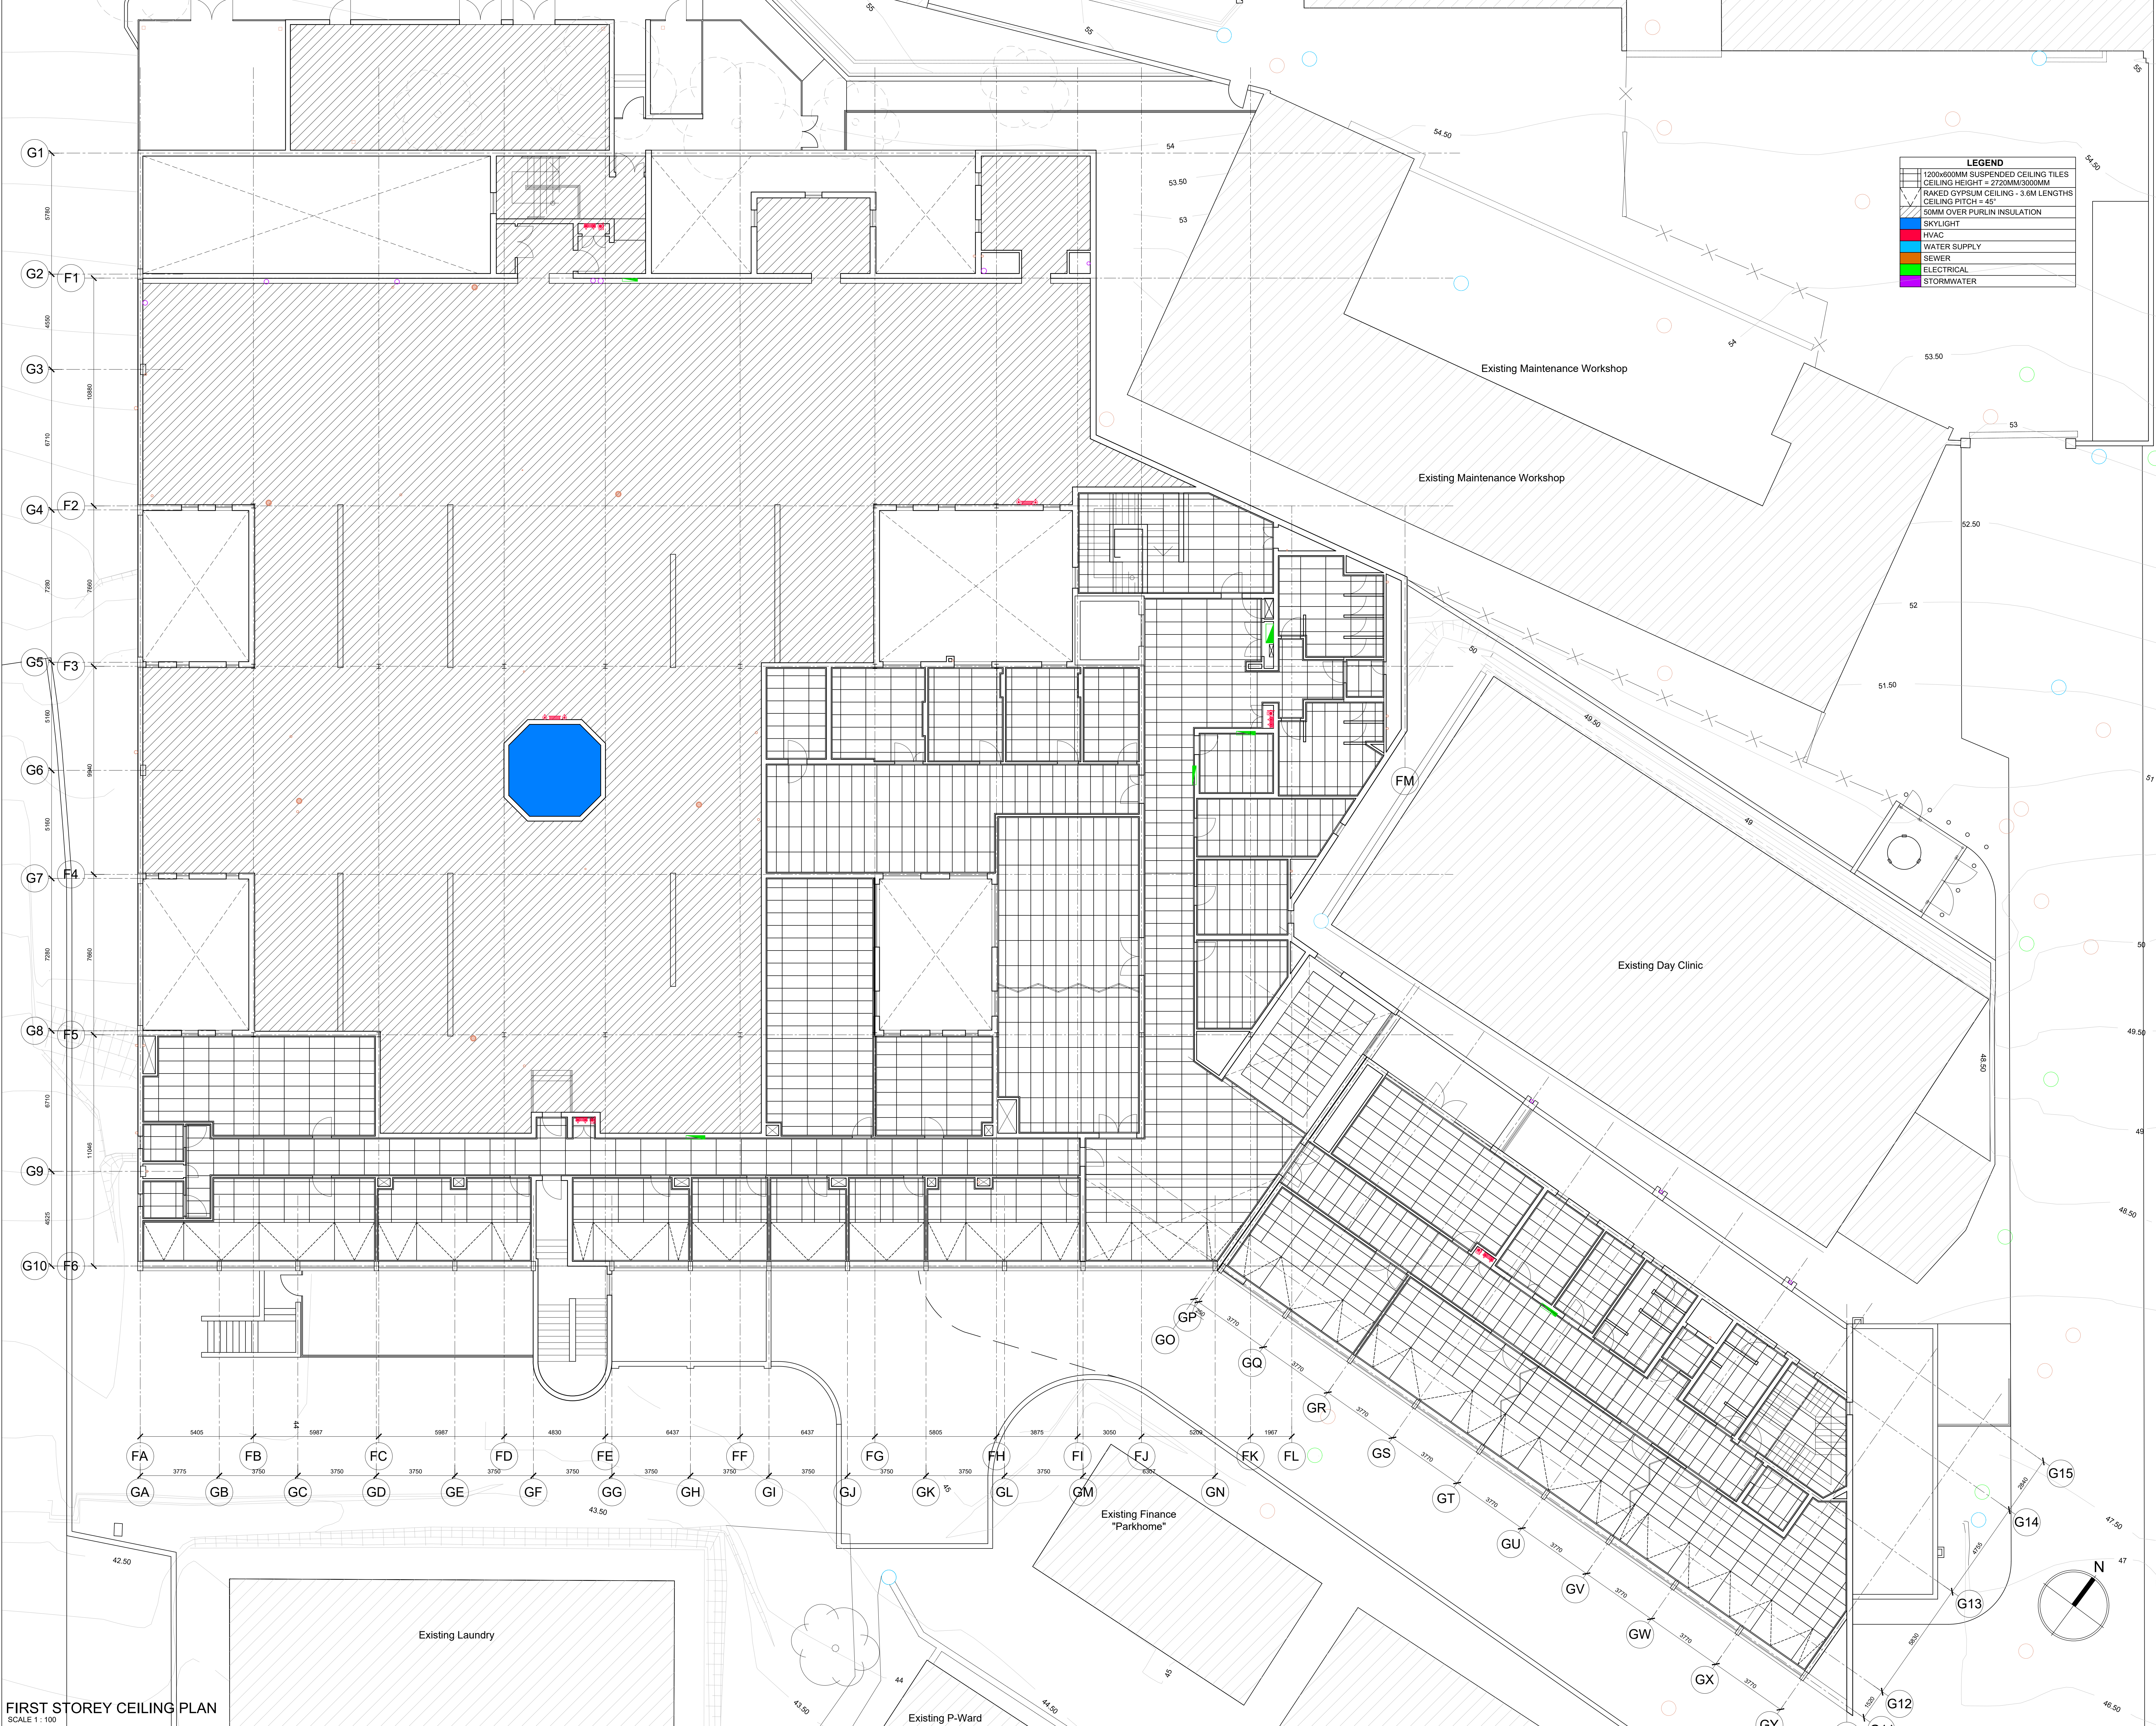

FIRST STOREY CEILING PLAN

SCALE 1: 100

REVISIONS			
No.	Description	Date	By
A	Updated as per latest revised plan.	27.09.2023	WP
B	Updated as per latest revised plan.	02.08.2024	WP

LEGEND

- 1200x600MM SUSPENDED CEILING TILES
- CEILING HEIGHT = 2720MM/3000MM
- RAKED GYPSUM CEILING - 3.6M LENGTHS
- CEILING PITCH = 45°
- 50MM OVER PURLIN INSULATION
- SKYLIGHT
- HVAC
- WATER SUPPLY
- SEWER
- ELECTRICAL
- STORMWATER

HEALTH DEPARTMENT SIGNATURES

DEPUTY DIRECTOR GENERAL: _____

HEAD OFFICE PROGRAMME / SERVICE: _____

DISTRICT MANAGER: _____

CEO / MANAGER OF THE FACILITY: _____

DOH PROJECT MANAGER: _____

IMPLEMENTING AGENT PROJECT MANAGER: _____

PROFESSIONAL SERVICE PROVIDER

NAME: MR. S.M. GOVENDER

SIGNATURE: _____ DATE: 2024.03.20

ARCHITECT:

ARTEK 4 ARCHITECTS (KZN) CC
Durban: 48 Lena Avenue Road, Glenwood, Durban 4000
tel: 031 201 0445 fax: 031 201 6609 email: admin@artek4.co.za
Port Shepstone: 19 Tradewinds, Marine Drive, Shelly Beach
tel: 039 682 2447 fax: 039 682 2446 email: info@artek4.co.za

health
Department:
Health
PROVINCE OF KWAZULU-NATAL

KWAZULU-NATAL PROVINCE
PUBLIC WORKS
REPUBLIC OF SOUTH AFRICA

SOUTHERN REGION

Project
WIMS NO. 044044: SOUTHERN REGION: PORT SHEPSTONE: DEPARTMENT OF HEALTH: PORT SHEPSTONE: PORT SHEPSTONE HOSPITAL: NEW PSYCHIATRIC WARD

Drawing Description
FIRST STOREY CEILING PLAN

Scale
1:100

Drawn
SQ/WP

Date
22/06/2021

Consultant Project No.
1518

Drawing No.
145

Rev
B

DOW Drawing number
WIMS no. 044044

Stamped by Plans Approval Committee