
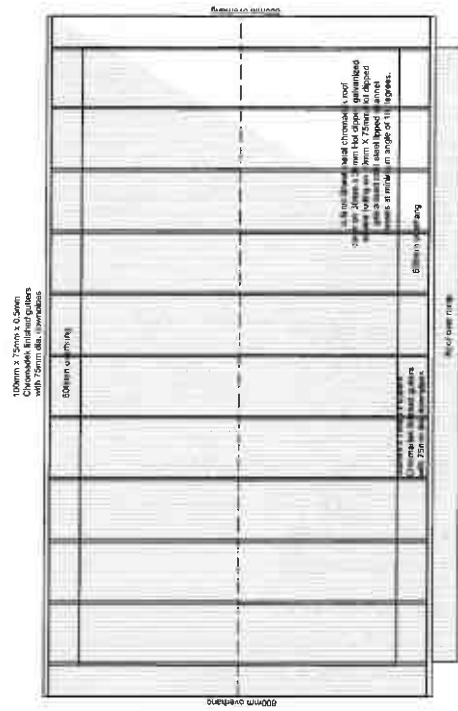


ELECTRICAL LEGEND	
	BEKA DAB 4000 20w LED with surface mount (home for equal/different approved)

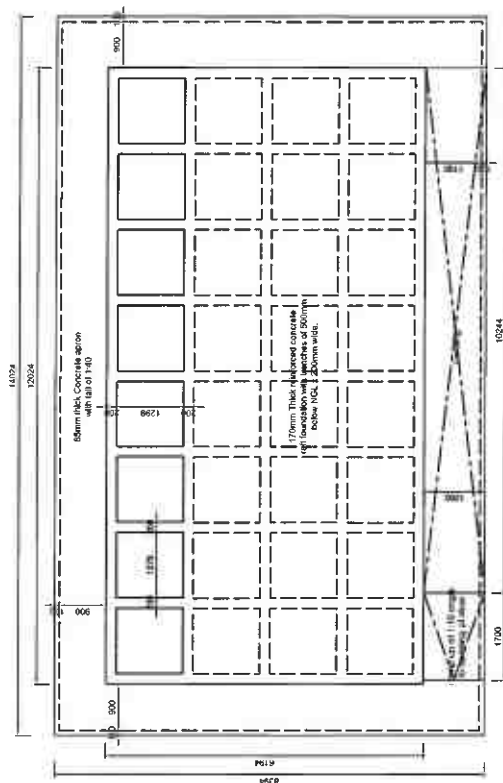

FOUNDATION PLAN
scale 1:100

[illegible]

July 2019	Print on A3 to be on scale 1:50



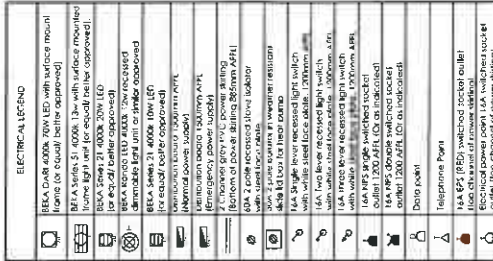


FIG. 3 - 2 OFFICES WITH OPEN PLAN
LAYOUT 1/2

SOUTH AFRICAN
POLICE SERVICE

July 2019

Print on A3 to be on scale 1:50

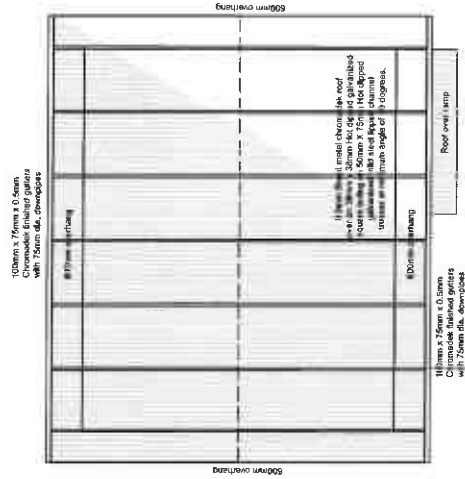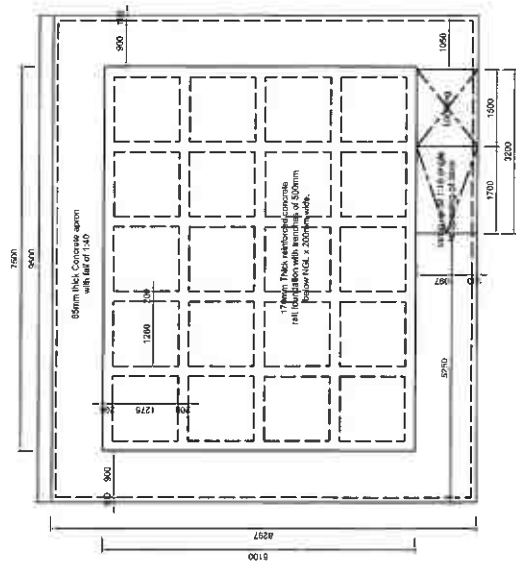

FOUNDATION PLAN
scale 1:100

SOUTH AFRICAN
POLICE SERVICE

July 2019

Print on A3 to be on scale 1:50



FIG. 4 - 1 OFFICE WITH OPEN PLAN LAYOUT 1/2


SOUTH AFRICAN
POLICE SERVICE

July 2019


Print on A3 to be on scale 1:50

[illegible]

FIG. 4 - 1 OFFICE WITH OPEN PLAN LAYOUT 1/2
FLOOR PLAN

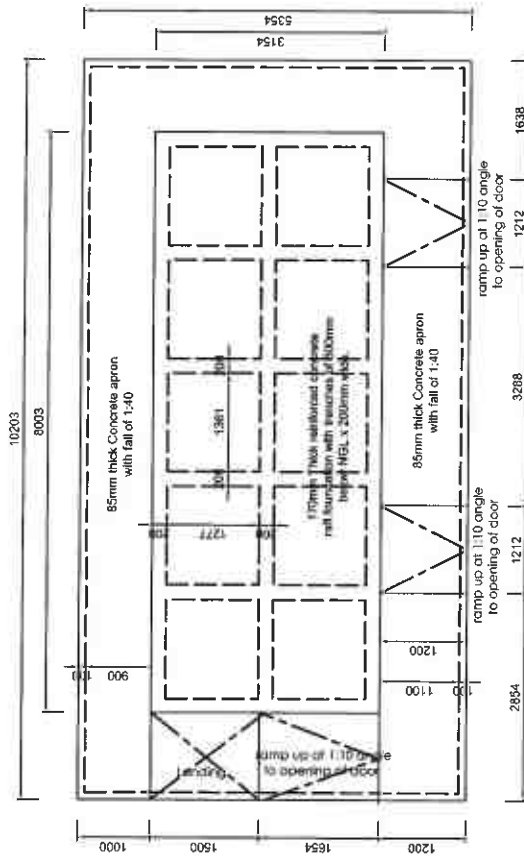

FOUNDATION PLAN
scale 1:100

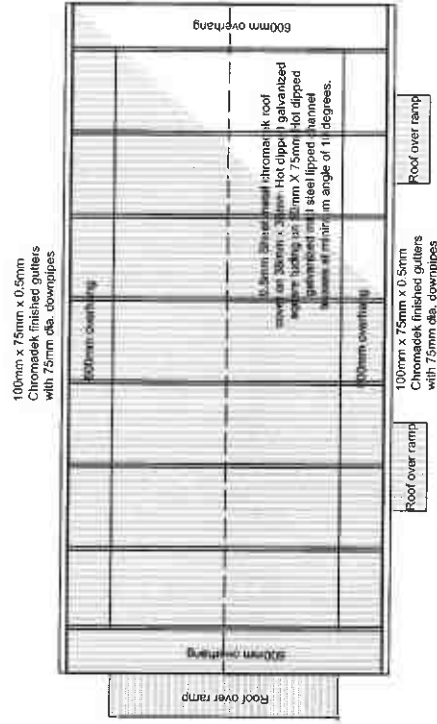

ROOF PLAN
scale 1:100


FIG. 5 - ABLUTION UNIT
Foundation and roof plan


SOUTH AFRICAN
POLICE SERVICE

No.	Description	Date


July 2019
Print on A4 to be on scale 1:50

459

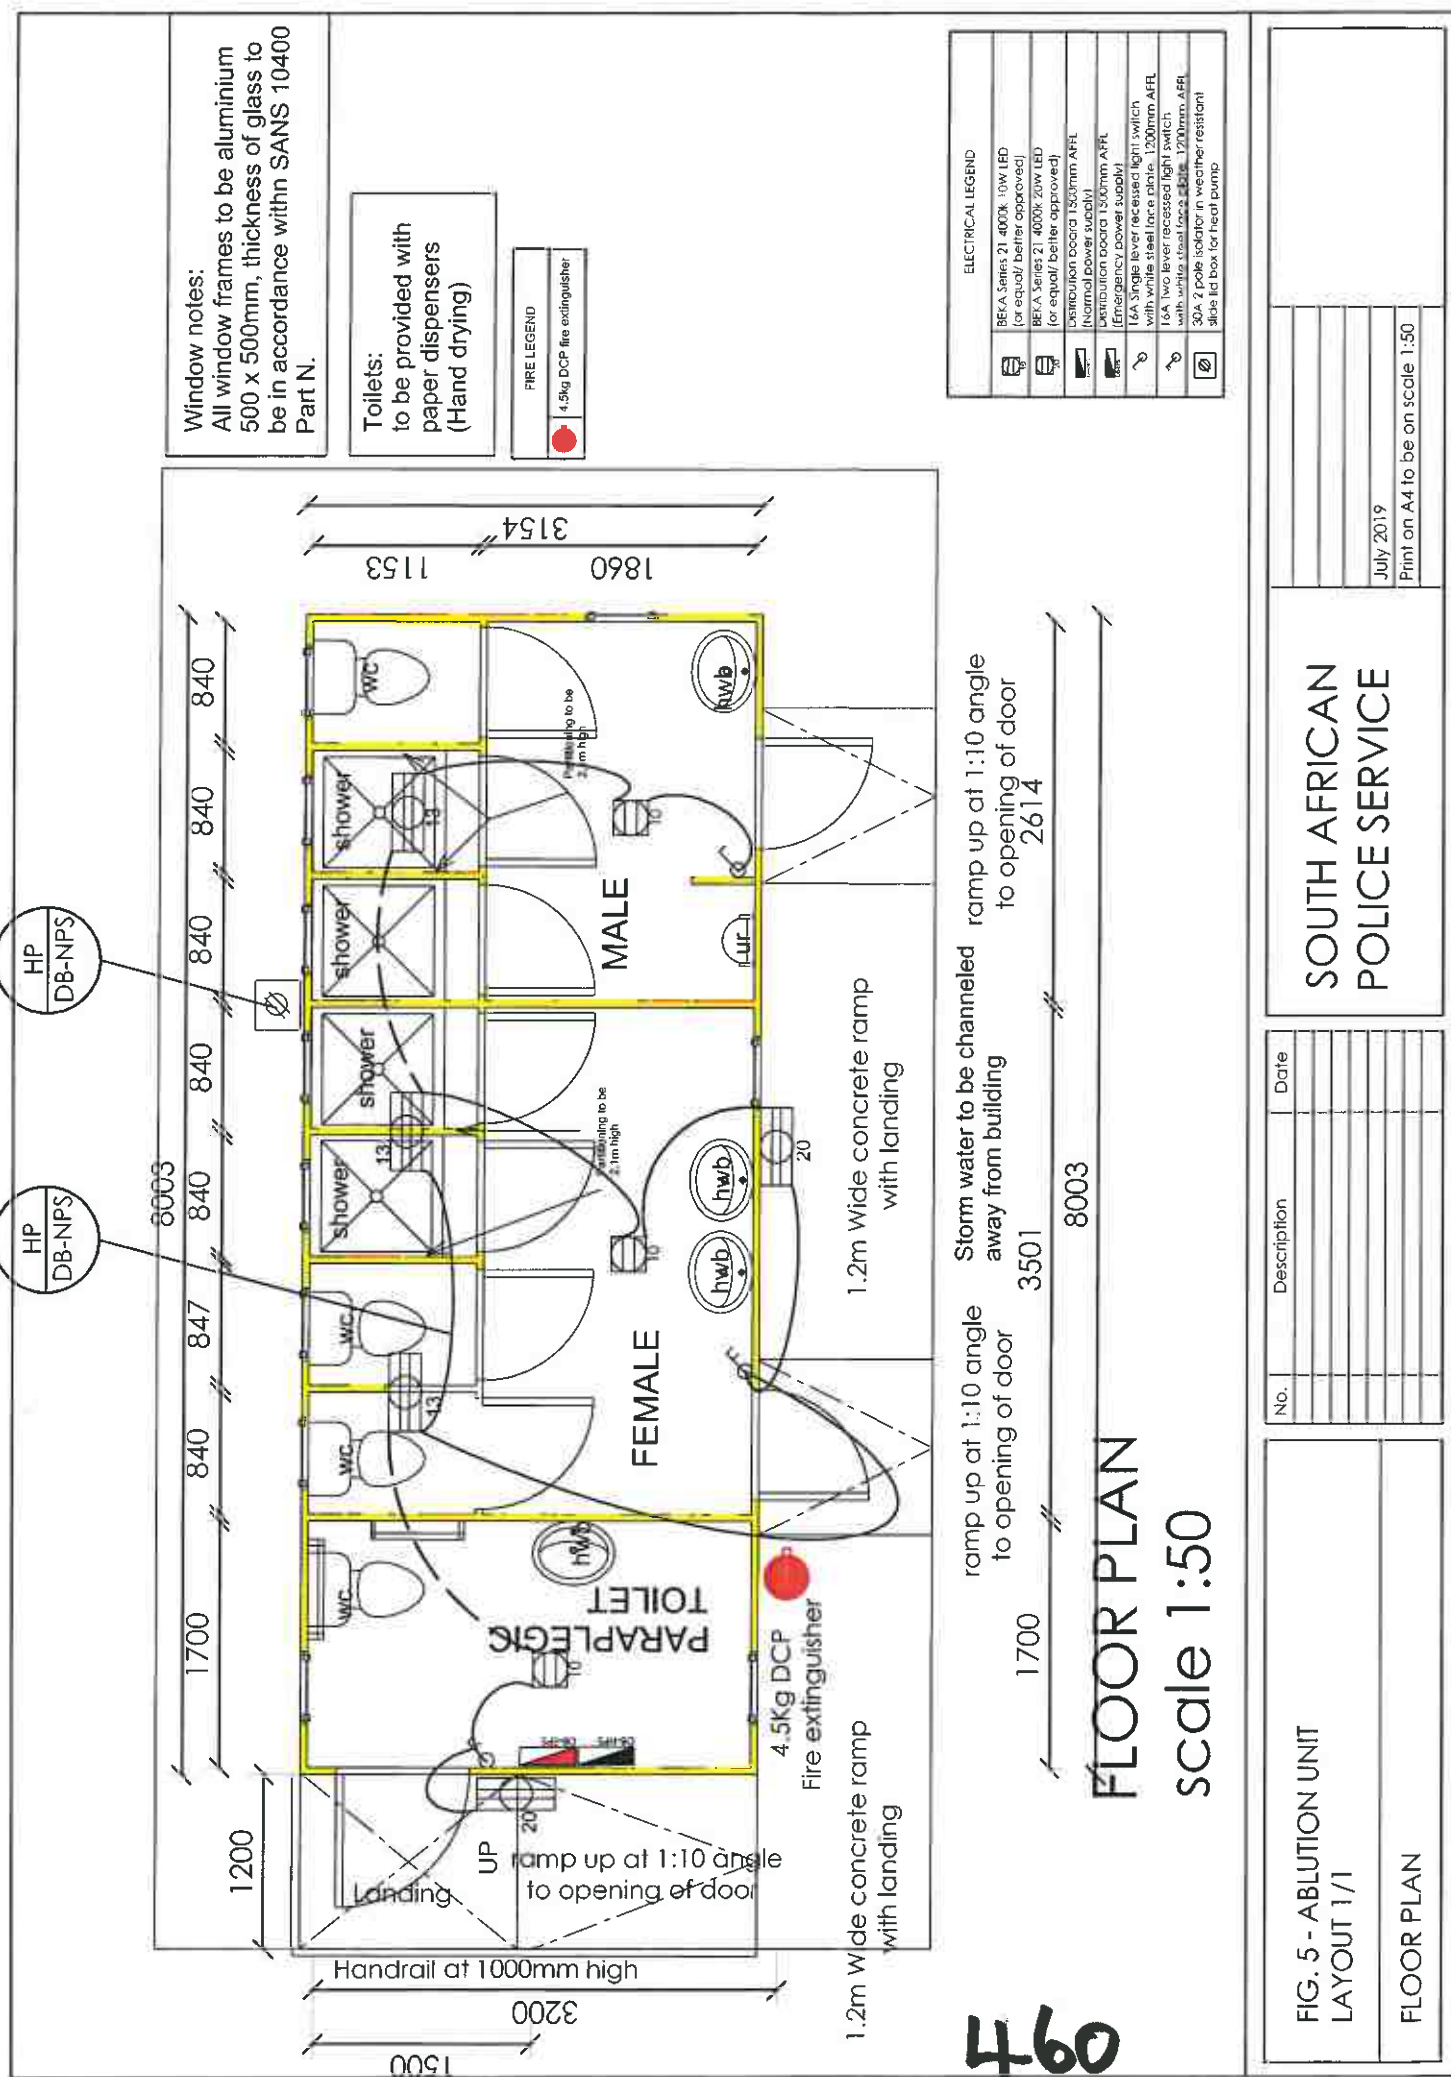

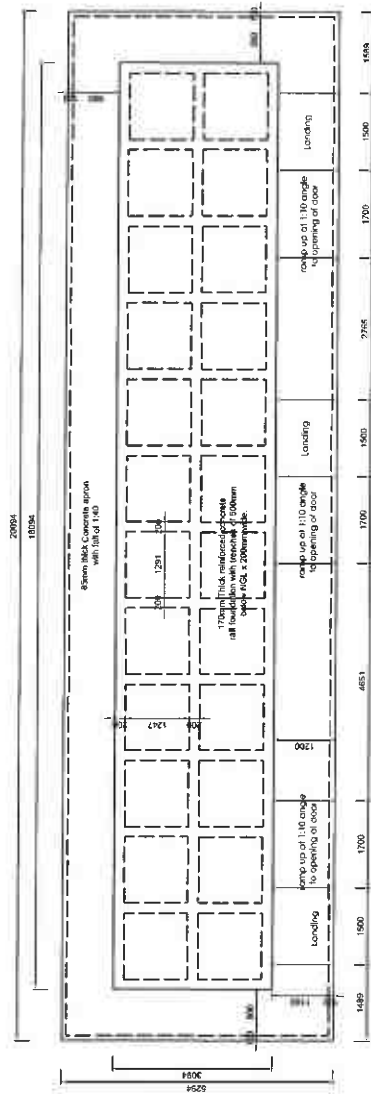

FOUNDATION PLAN
scale 1:100

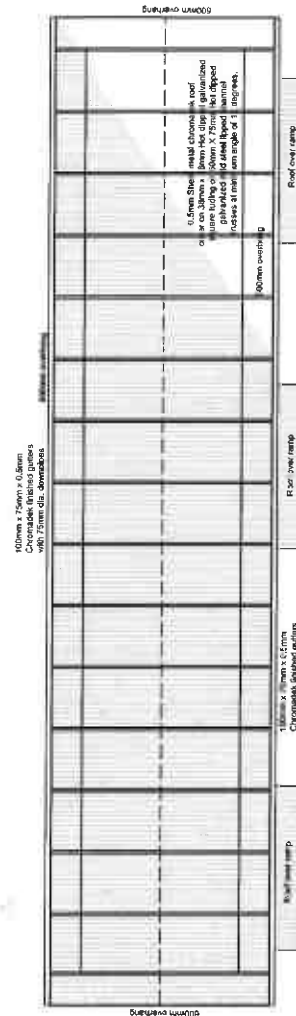

ROOF PLAN
scale 1:100


FIG. 6 - SINGLE QUARTERS
Foundation and roof plan

No.	Description	Date

SOUTH AFRICAN
POLICE SERVICE


July 2019
Print on A3 to be on scale 1:50

461

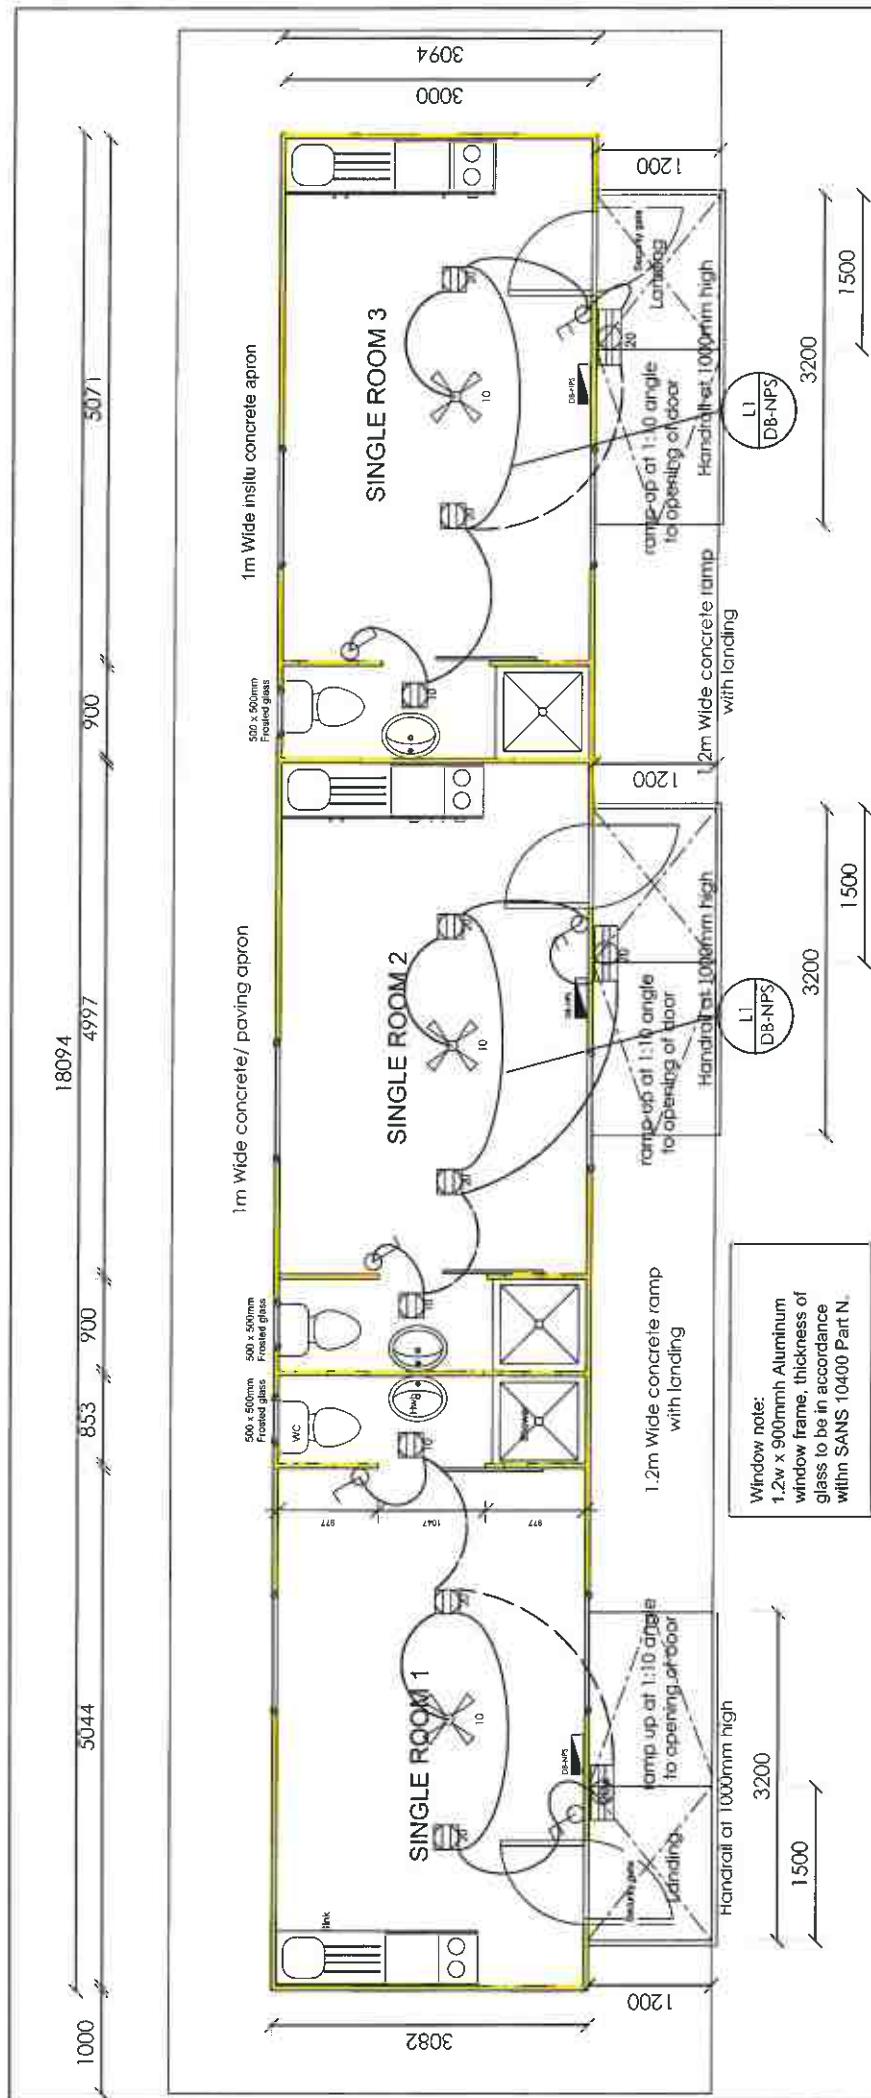[illegible]

462

[illegible]

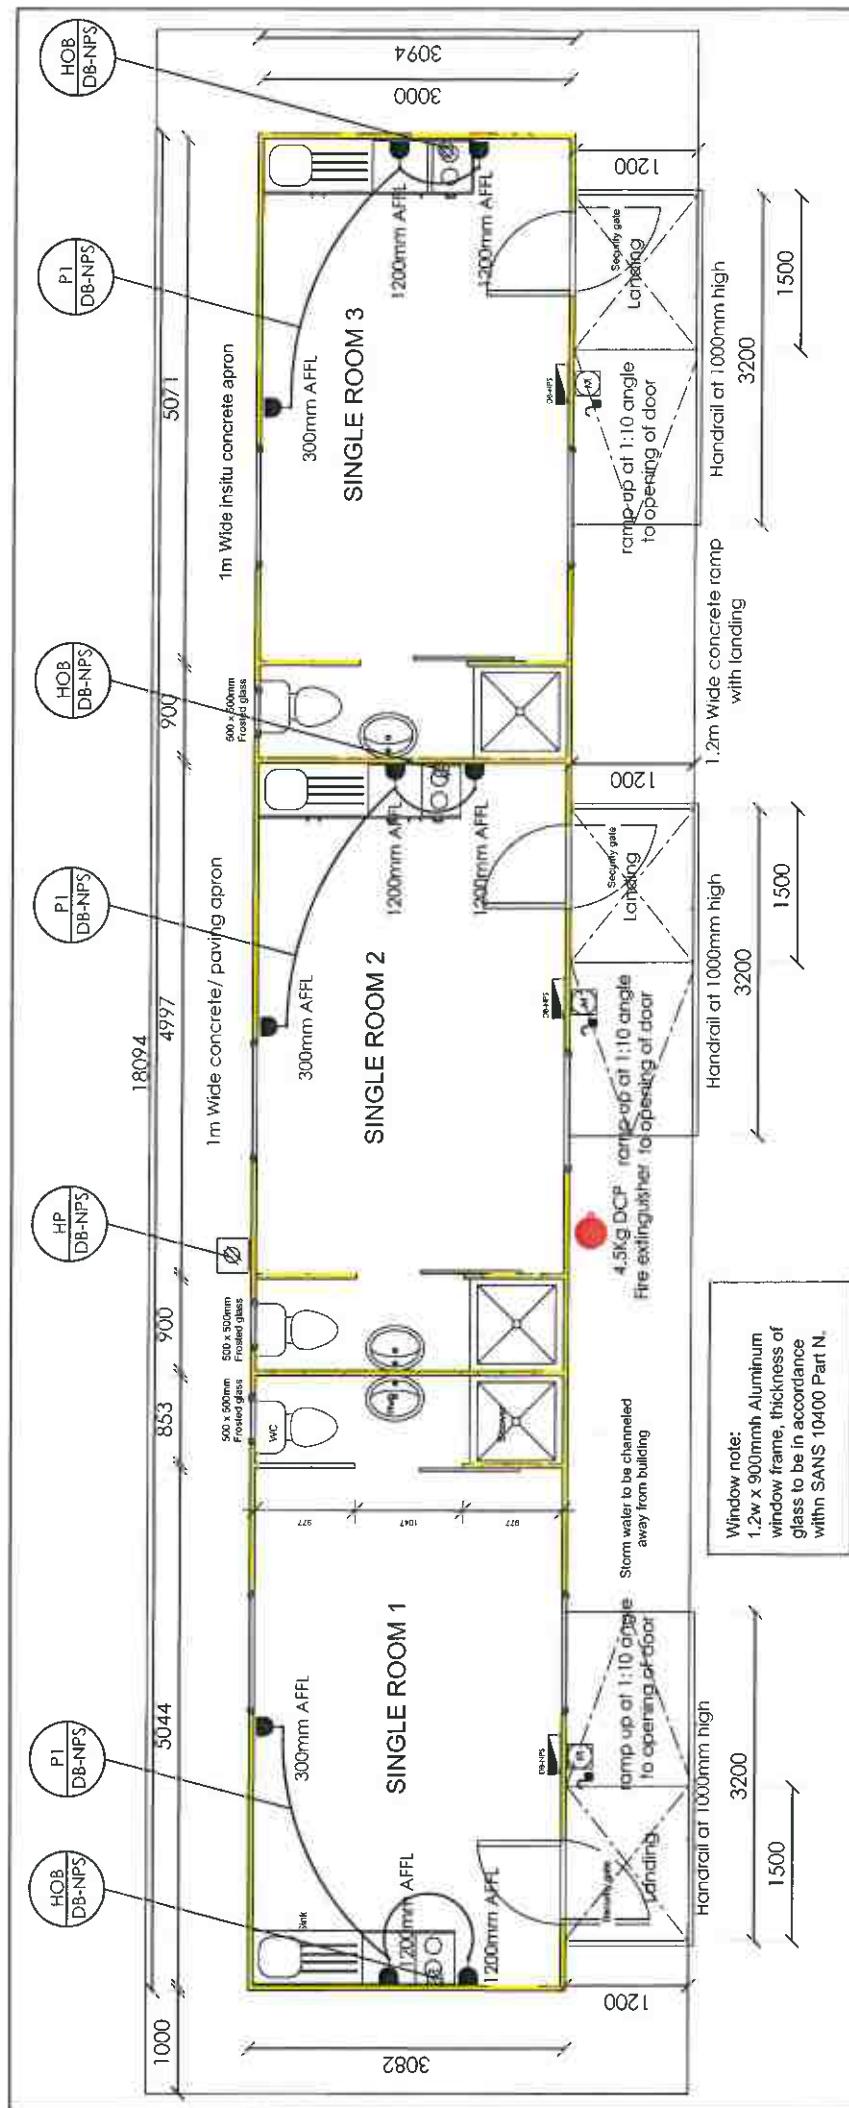

FLOOR PLAN
scale 1:100

[illegible][illegible]

FIG. 6 - SINGLE QUARTERS
LAYOUT 1/2

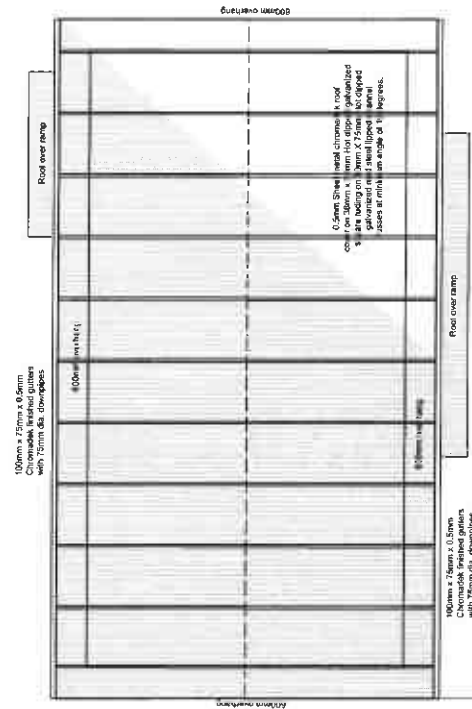
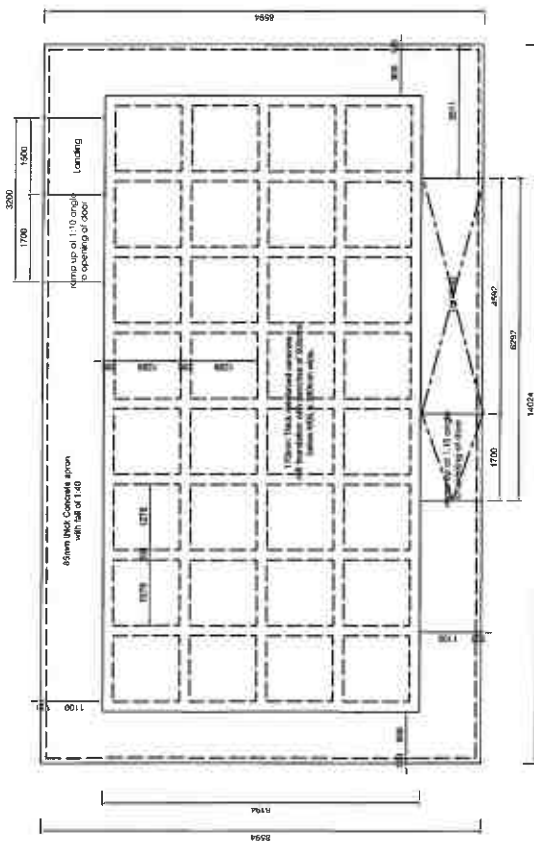


FIG. 8 - 2 OFFICE, OPEN PLAN & SAFE
Foundation and floor plan

SOUTH AFRICAN
POLICE SERVICE

July 2019
Print on A3 to be on scale 1:50

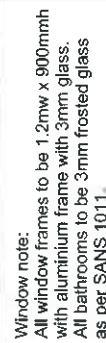


FIG. 8 - 2 OFFICE, OPEN PLAN & SAFE LAYOUT 2/2

FLOOR PLAN

SOUTH AFRICAN
POLICE SERVICE

July 2019

Print on A3 to be on scale 1:50



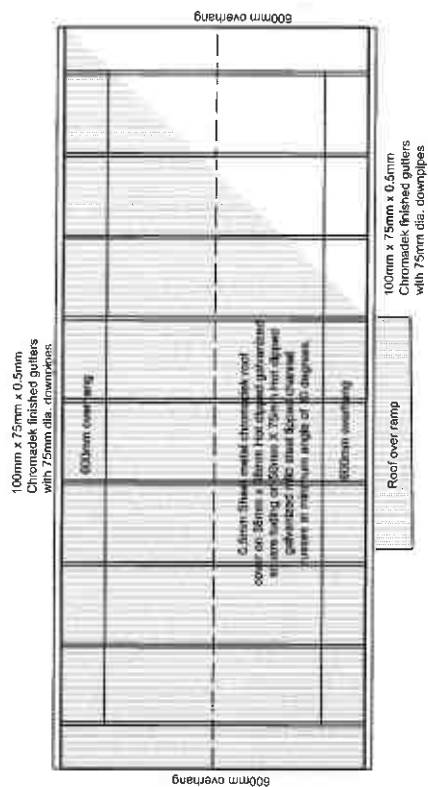


FIG. 9 - TEMPORARY HOLDING CELLS
Roof and foundation plan



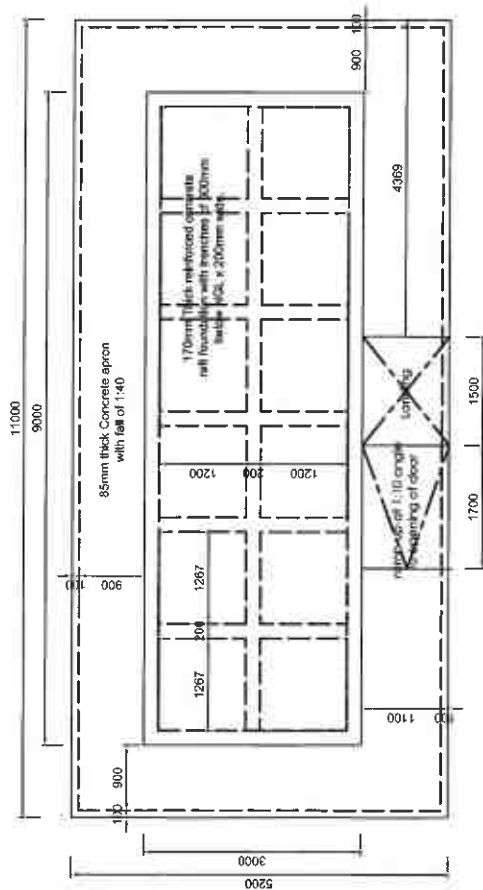

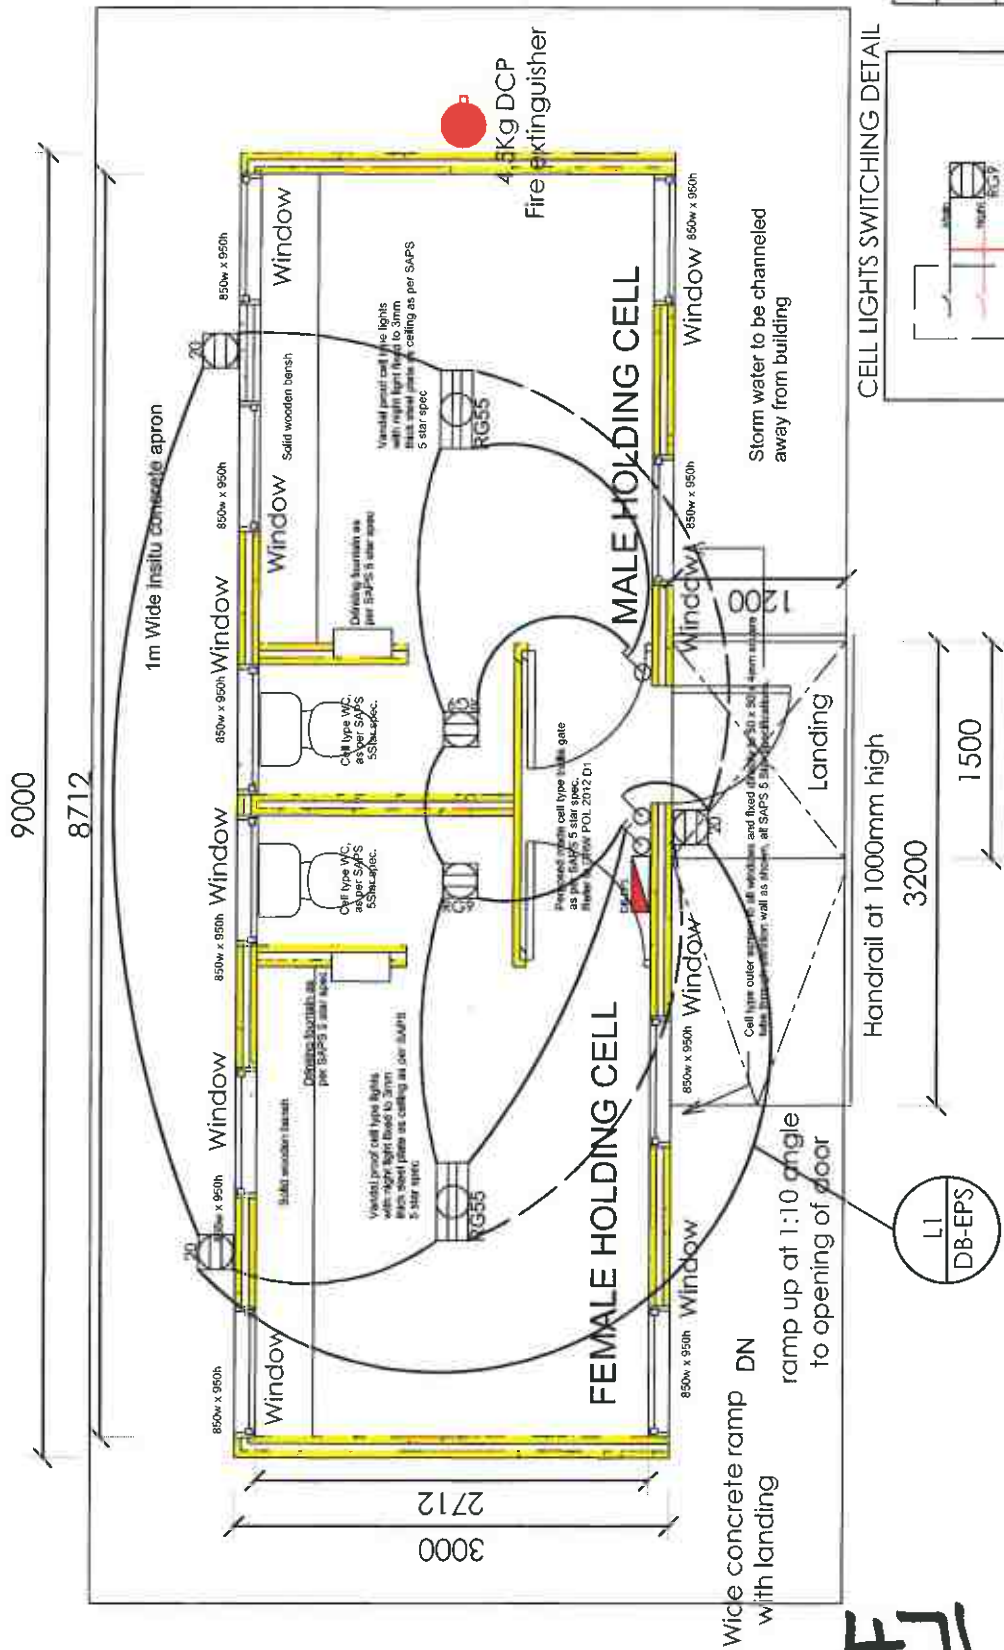

[illegible]

July 2019
Print on A4 to be on scale 1:50

Print on A4 to be on scale 1:50



FLOOR PLAN
scale 1:50

ELECTRICAL LEGEND	
	160A Reciprocating LED 4000K, 40W with single switch, night light, power control, grey, external side entries (for equal better approved)
	BEKA Translight LED 4000K, 40W with single switch, night light, power control, grey, external side entries (for equal better approved)
	BEKA Series 21 4000K, 40W LED (for equal, better approved)
	Distribution board 1000mm A/F/L (Emergency power supply)
	16A single lever recessed light switch with white steel face plate, 1200mm A/F/L
	16A three lever recessed light switch with white steel face plate, 1200mm A/F/L

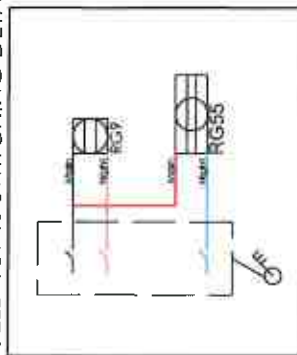


FIG. 9 - TEMPORARY HOLDING CELLS
LAYOUT 1/1

FLOOR PLAN


[illegible]

SOUTH AFRICAN
POLICE SERVICE

Scale: 1:50

July 2019


Print on A4 to be on scale 1:50

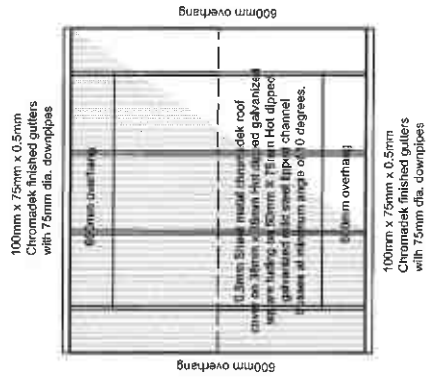

ROOF PLAN
scale 1:100

July 2019
Print A4 to be on scale 1:50

FIG.10 - GUARD KIOSK
Foundation & roof plan

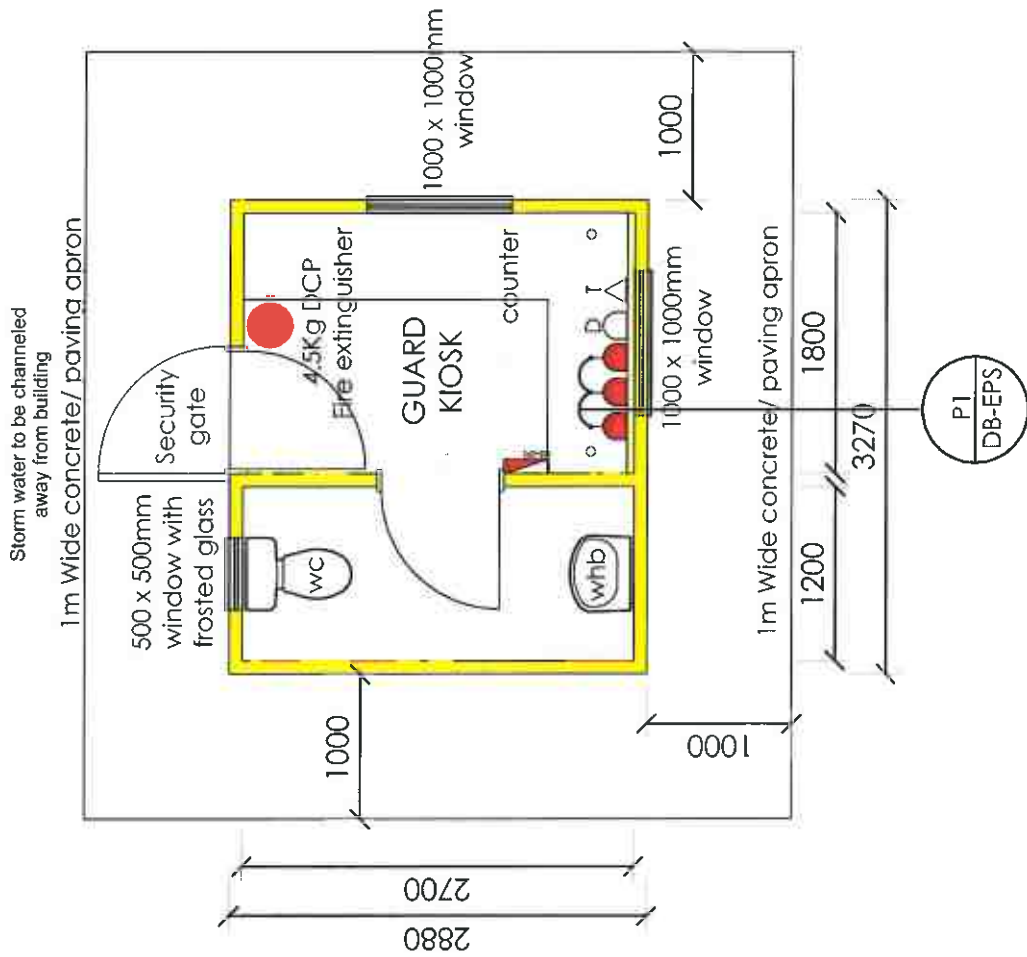

FLOOR PLAN
scale 1:50

FIRE LEGEND	
	4.5kg DCP fire extinguisher

ELECTRICAL LEGEND	
	8EKA DARI 4000K 70W LED with surface mount frame (or equal/ better approved)
	8EKA Series 21 4000K 10W LED (or equal/ better approved)
	8EKA Series 21 4000K 20W LED (or equal/ better approved)
	8EKA Zeira 4000K 19W LED with SAPS blue diffuser with A-symmetrical distribution on wall mount pedestal
	Disinfection board 1 300mm AFL
	Emergency power supply
	2 Channel grey PVC power skirting
	Bottom of power skirting 885mm AFL
	1GA 11mm lever recessed light switch with white steel face plate 1200mm AFL
	Data point
	Telephone Point
	1GA EPS (RED) switched socket outlet (top channel of power skirting)
	63mm ø Cut out with PVC socket for cable route

FIG.10 – GUARD KIOSK
Layout 1/2

FLOOR PLAN

**SOUTH AFRICAN
POLICE SERVICE**

July 2019

Print A4 to be on scale 1:50


475




FIG.11 - SHOWERS
Foundation and roof plan

FIG.11 - SHOWERS
Foundation and roof plan

SOUTH AFRICAN
POLICE SERVICE

July 2019

Print on A4 to be on scale 1:50

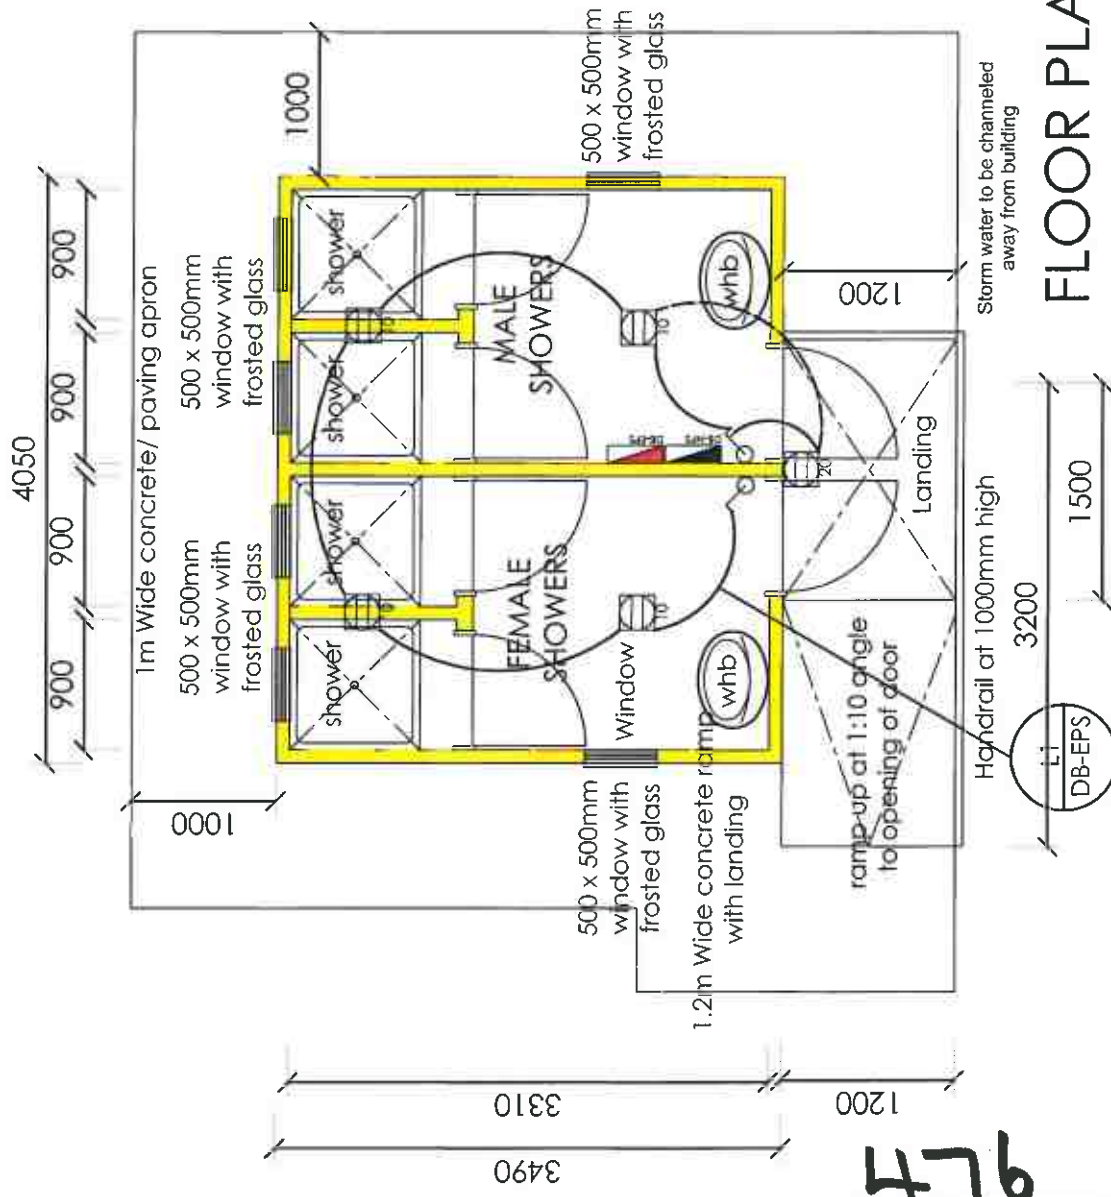

FIRE LEGEND

	4.5kg DCP fire extinguisher
--	-----------------------------


ELECTRICAL LEGEND

	BEKA Series 21 4000K 10W LED (or equal/ better approved)
	BEKA Series 21 4000K 20W LED (or equal/ better approved)
	Distribution board 1500mm APL (normal power supply)
	Distribution board 1500mm APL (emergency power supply)
	16A single lever recessed light switch with white steel face plate, 1200mm APL
	16A two lever recessed light switch with white steel face plate, 1200mm APL
	30A 2 pole isolator in weather resistant side lid box for heat pump

FLOOR PLAN scale 1:50

<p>FIG.11 - SHOWERS LAYOUT 2/2</p> <p>FLOOR PLAN</p>		<p>SOUTH AFRICAN POLICE SERVICE</p>		Scale: 1:50
				July 2019
				Print on A4 to be on scale 1:50
No.	Description	Date		

HP
DB-NPS

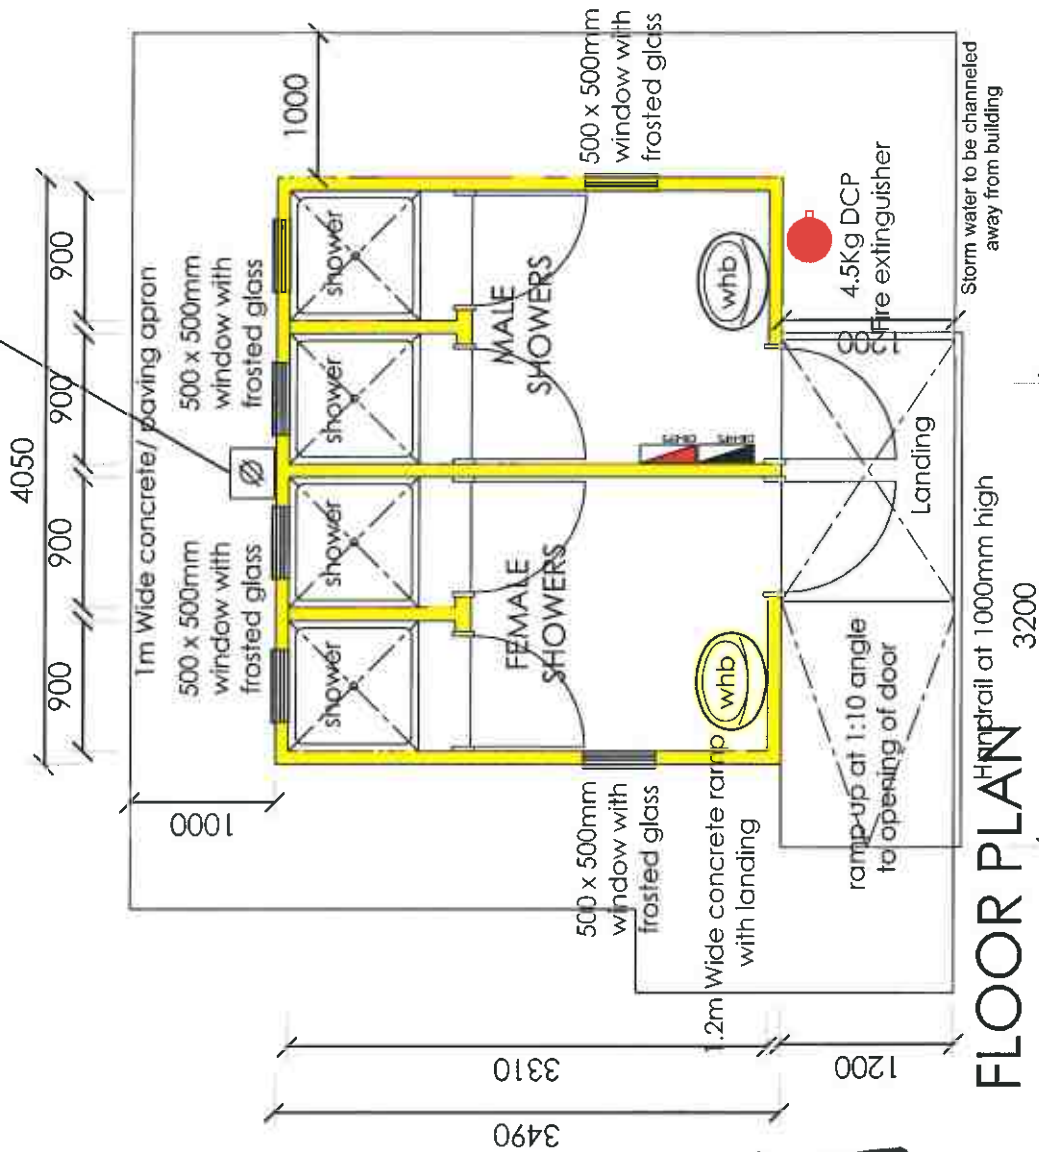

FLOOR PLAN
scale 1:50

FIRE LEGEND	
	4.5kg DCP fire extinguisher

ELECTRICAL LEGEND	
	BEKA Series 21 4000k 10W LED (for equal/ better approved)
	BEKA Series 21 4000k 20W LED (for equal/ better approved)
	Distribution board 1300mm AFIL (Normal power supply)
	Emergency power supply
	16A Single lever recessed light switch with white steel face plate 1200mm AFIL
	16A Two lever recessed light switch with white steel face plate 1200mm AFIL
	30A 2 pole isolator in weather resistant slide lid box for heat pump


FIG.11 - SHOWERS
LAYOUT 1/2

FLOOR PLAN


**SOUTH AFRICAN
POLICE SERVICE**

No.	Description	Date

July 2019
Print on A4 to be on scale 1:50

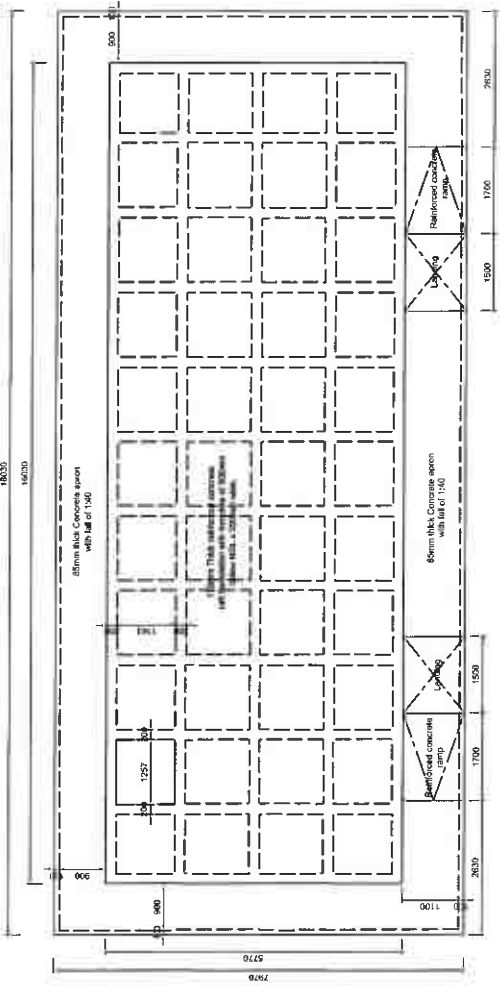

FOUNDATION PLAN
scale 1:100

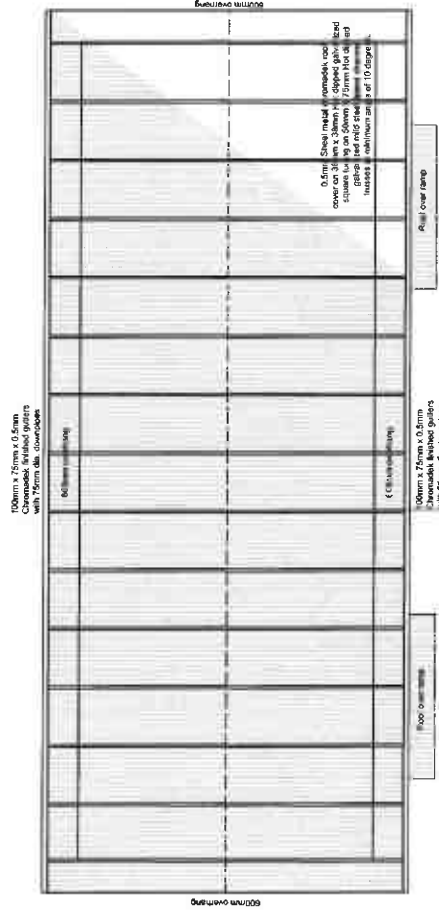

ROOF PLAN
scale 1:100


FIG.12 - MARRIED QUARTERS
Foundation and roof plan

No.	Description	Date

SOUTH AFRICAN
POLICE SERVICE

July 2019
Print on A3 to be on scale 1:50

478

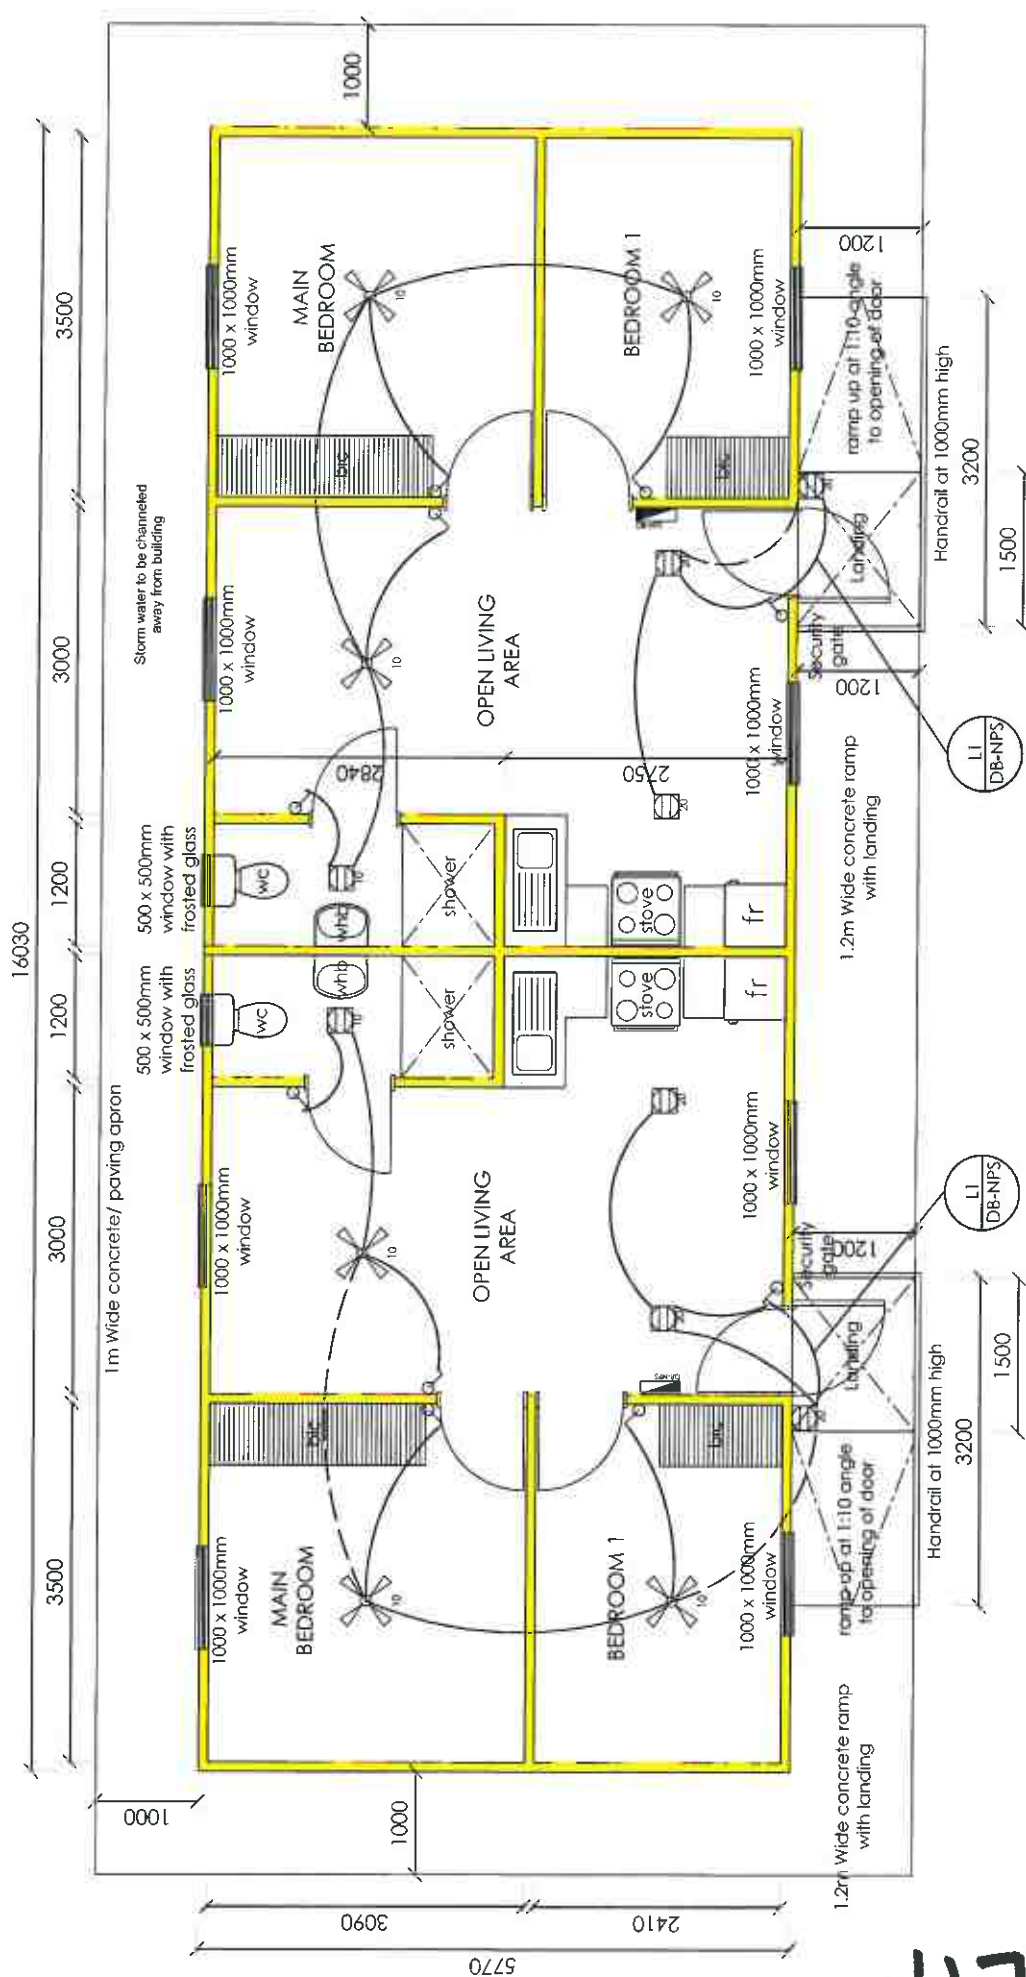

FLOOR PLAN
scale 1:50

[illegible]

Scale: 1:50

July 2019

Print on A3 to be on scale 1:50

**SOUTH AFRICAN
POLICE SERVICE**

[illegible]

FIG.12 - MARRIED QUARTERS
LAYOUT 2/2

FLOOR PLAN

479

FIG.12 - MARRIED QUARTERS
LAYOUT 2/2

FLOOR PLAN

