

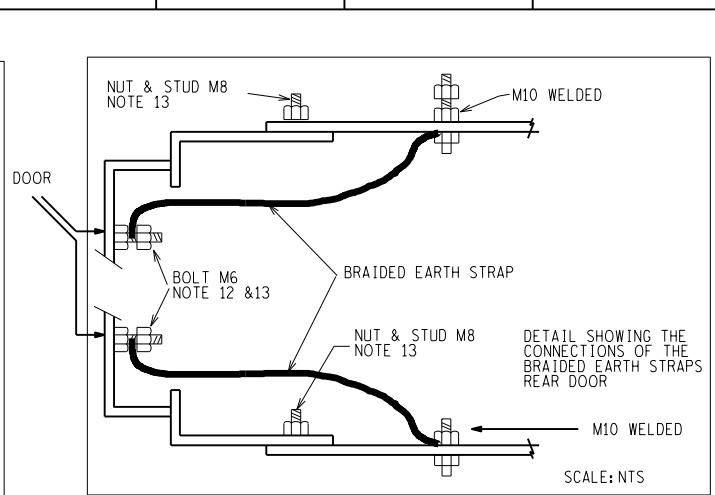
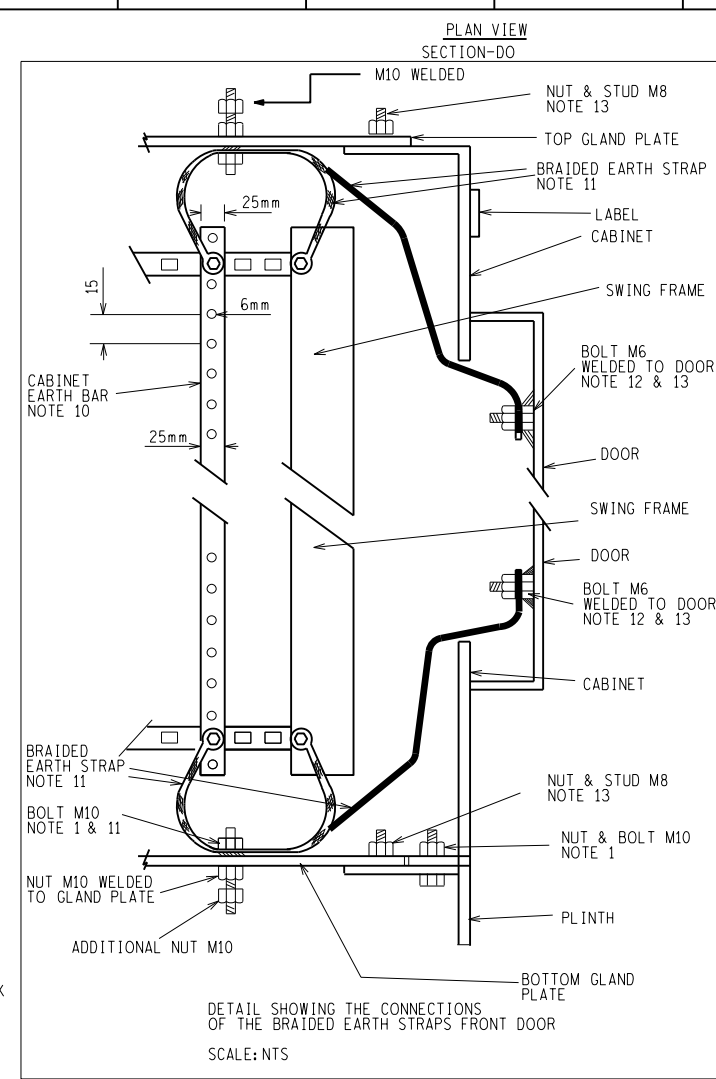
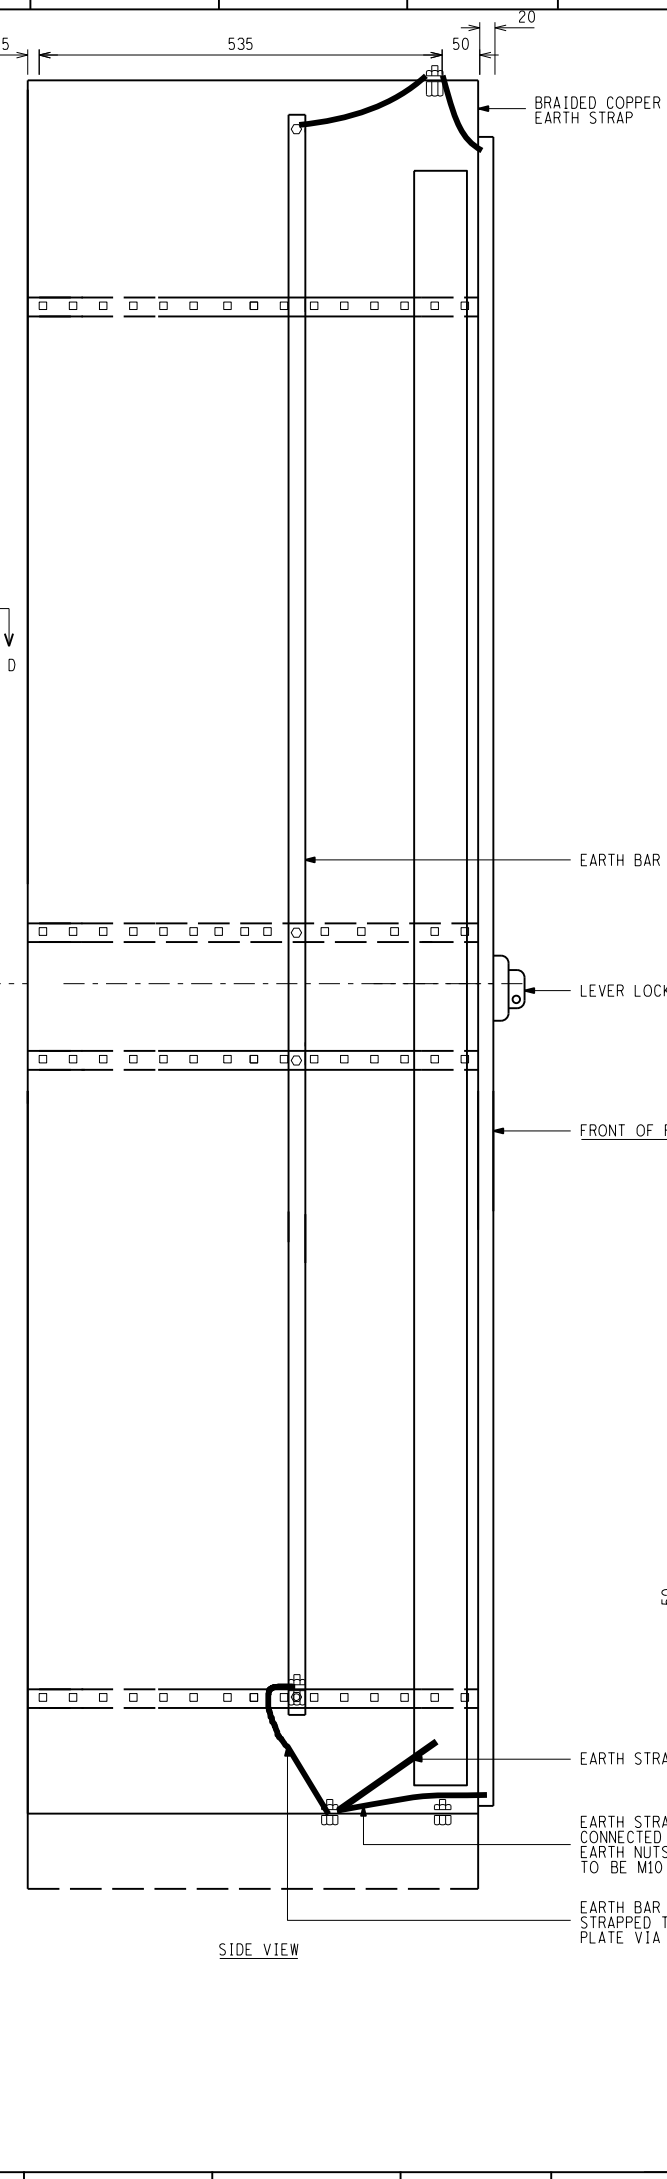
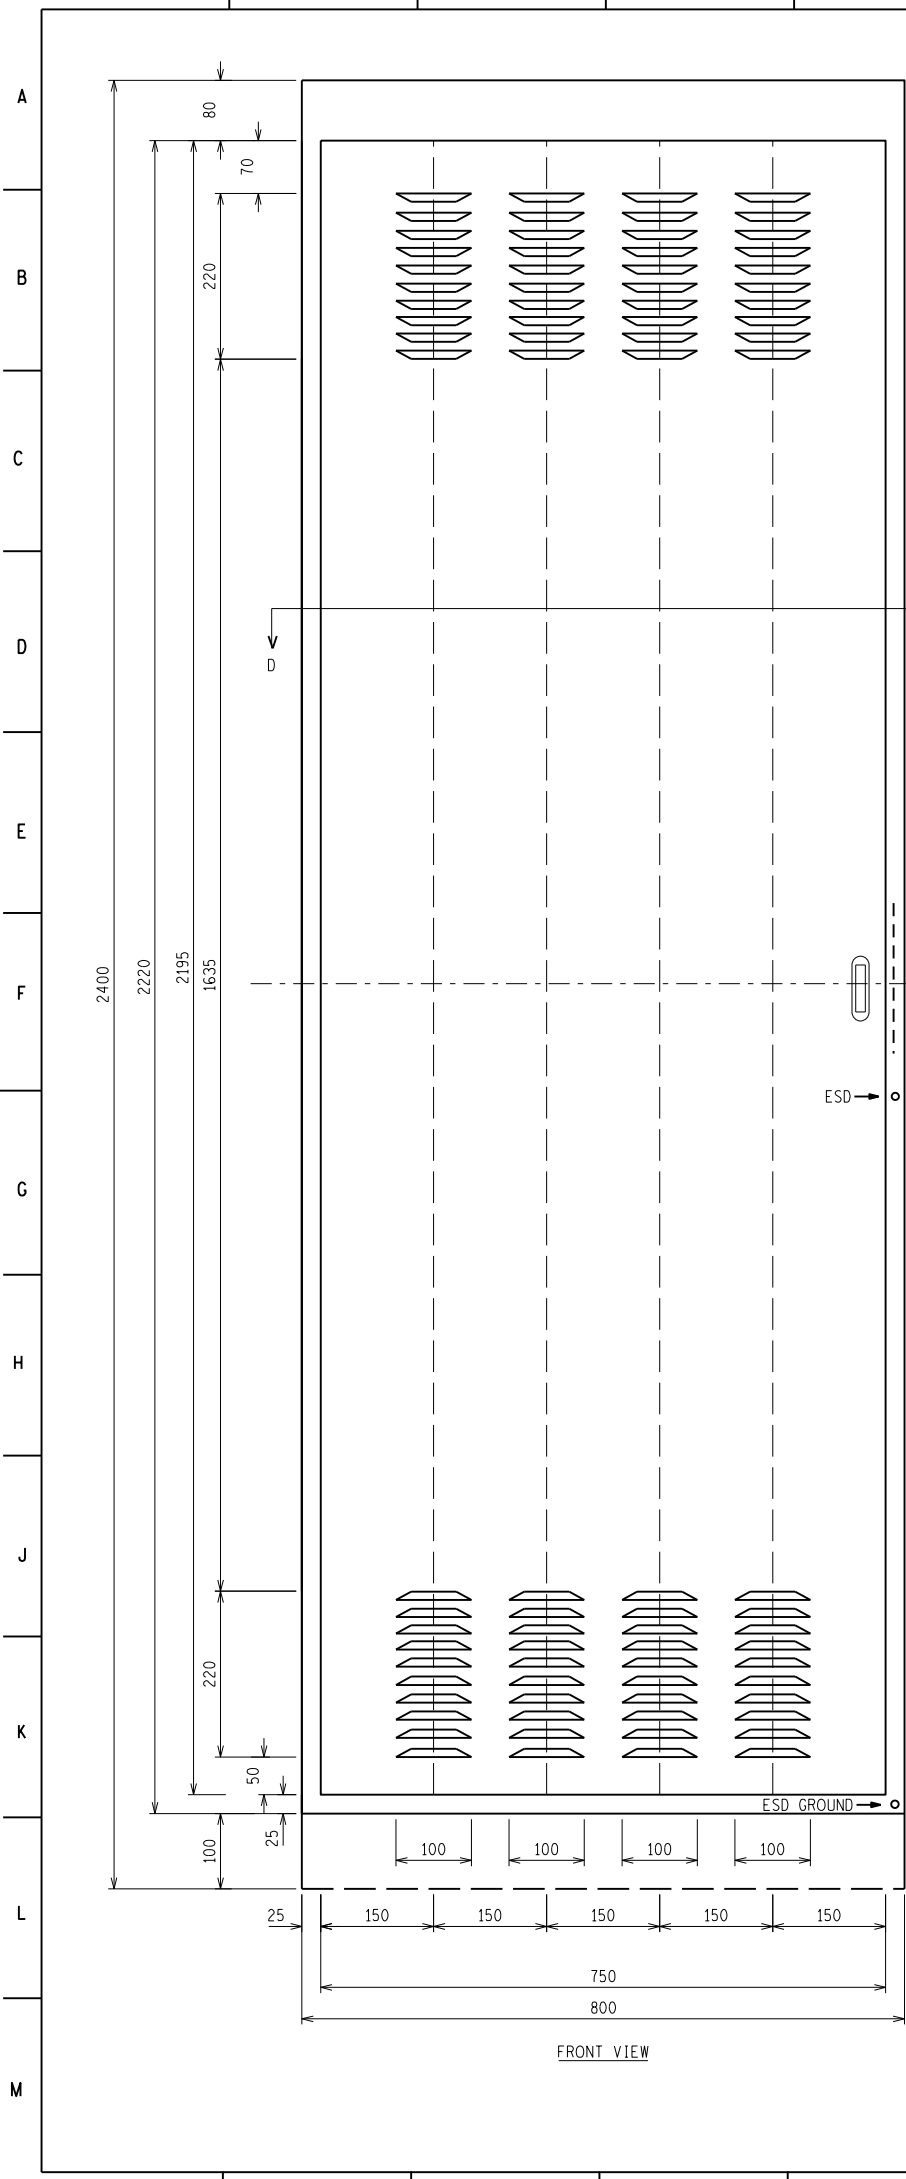


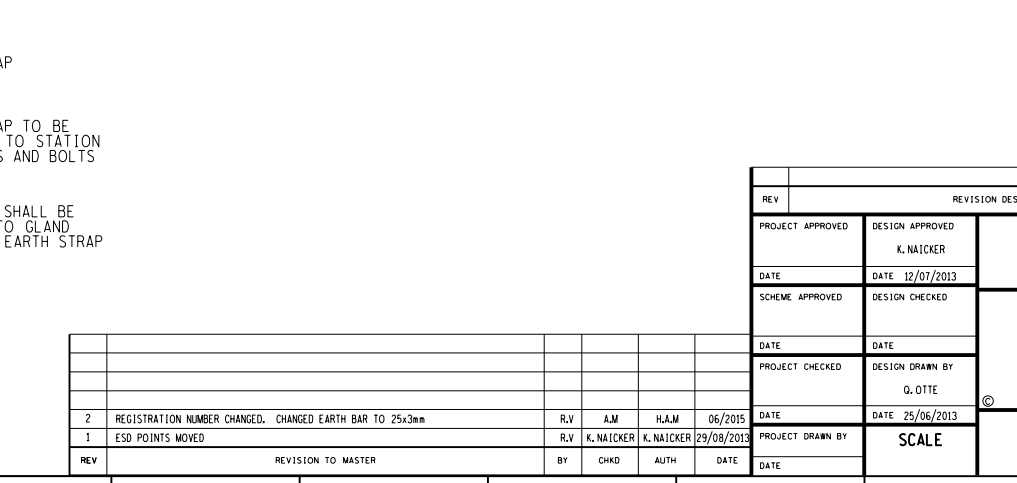


- NOTE'S:
1. ALL NUTS AND BOLTS USED FOR FIXING EARTH STRAPS TO GLAND PLATES AND GLAND PLATES TO CABINET FRAME SHALL BE ZINC PLATED AND CLEAR/BLUE PASSIVATED
 2. GLAND PLATES AND ASSOCIATED NUTS WELDED TO GLAND PLATE ON BOTH TOP AND BOTTOM SHALL BLUE TRIVALENT PASSIVATED TO 25 MICRONS
 3. THE GLAND PLATES FOR TOP AND BOTTOM TO BE PUNCHED AND PLASTIC FILLER CAPS FITTED BY THE MANUFACTURER
 4. ALL EARTH POINTS ARE TO BE FREE OF PAINT OR ANY OTHER NON CONDUCTIVE MATERIAL
 5. CABINET PROTECTION RATING TO I.E.C. STANDARD PUBLICATION 60529, IP-54 MINIMUM
 6. CABINET COLOUR SHALL BE LIGHT GREY TO SABS 1091, G29 CORROSION PROTECTION AND PAINT FINISH TO ESKOM APPROVAL
 7. 40 CAGE NUTS AND CHROMEPLATED SCREWS FOR MOUNTING SHELVES ON 19" RACK TO BE SUPPLIED WITH EACH CABINET
 8. 6mm TAPPED HOLES REQUIRED ON EARTH BAR EVERY 100mm FOR THE FULL LENGTH OF THE EARTH BAR
 9. ALL BRAIDED COPPER EARTH STRAPS SHALL BE FITTED WITH SUITABLE LUGS
 10. M6 BOLTS WELDED TO THE TOP AND BOTTOM OF BOTH DOORS AND SHALL BE COVERED OR MASKED DURING THE PAINTING PROCESS
 11. STUDS TO BE COVERED OR MASKED DURING PAINTING PROCESS
 12. FABRICATION - MILD STEEL 2mm, WELDED CONSTRUCTION
 13. ACCESS: FRONT ONLY
 14. DOOR SHALL BE OF THE DOUBLE STEP DESIGN (10mm)
 15. SWING FRAME AND 100x10 CABLE RACK SHALL BE ZINC COATED AND TRIVALENT BLUE PASSIVATED

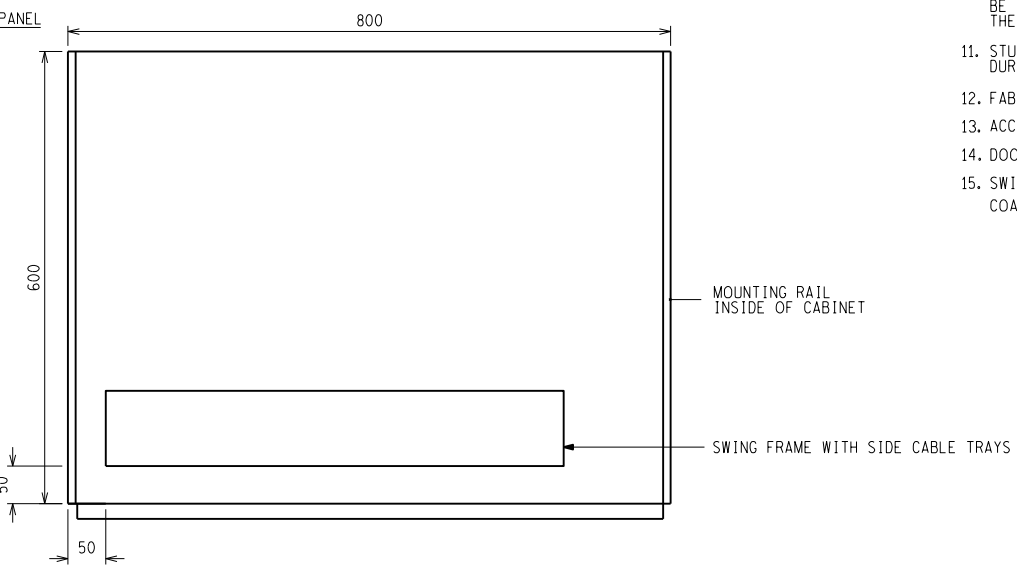

REV	REVISION DESCRIPTION	BY	CHKD	AUTH	DATE
PROJECT APPROVED	DESIGN APPROVED				
DATE	DATE				
SCHEME APPROVED	DESIGN CHECKED				
DATE	DATE				
PROJECT CHECKED	DESIGN DRAWN BY				
DATE	DATE				
PROJECT DRAWN BY	SCALE				
DATE					

2	REGISTRATION NUMBER CHANGED, CHANGED EARTH BAR TO 25x3mm	R.V	A.M	H.A.M	06/2015
1	ESD POINTS MOVED	R.V	K.NAICKER	K.NAICKER	29/08/2013
REV	REVISION TO MASTER	BY	CHKD	AUTH	DATE

PROJECT APPROVED	DESIGN APPROVED	Eskom	Eskom Holdings SOC Ltd Reg No 2002/015527/30
DATE	DATE		
SCHEME APPROVED	DESIGN CHECKED	SWING FRAME STANDARD EQUIPMENT CABINET	SHEET NUMBER
DATE	DATE		
PROJECT CHECKED	DESIGN DRAWN BY	0.53/30077	0
DATE	DATE		
PROJECT DRAWN BY	SCALE	2	16
DATE			

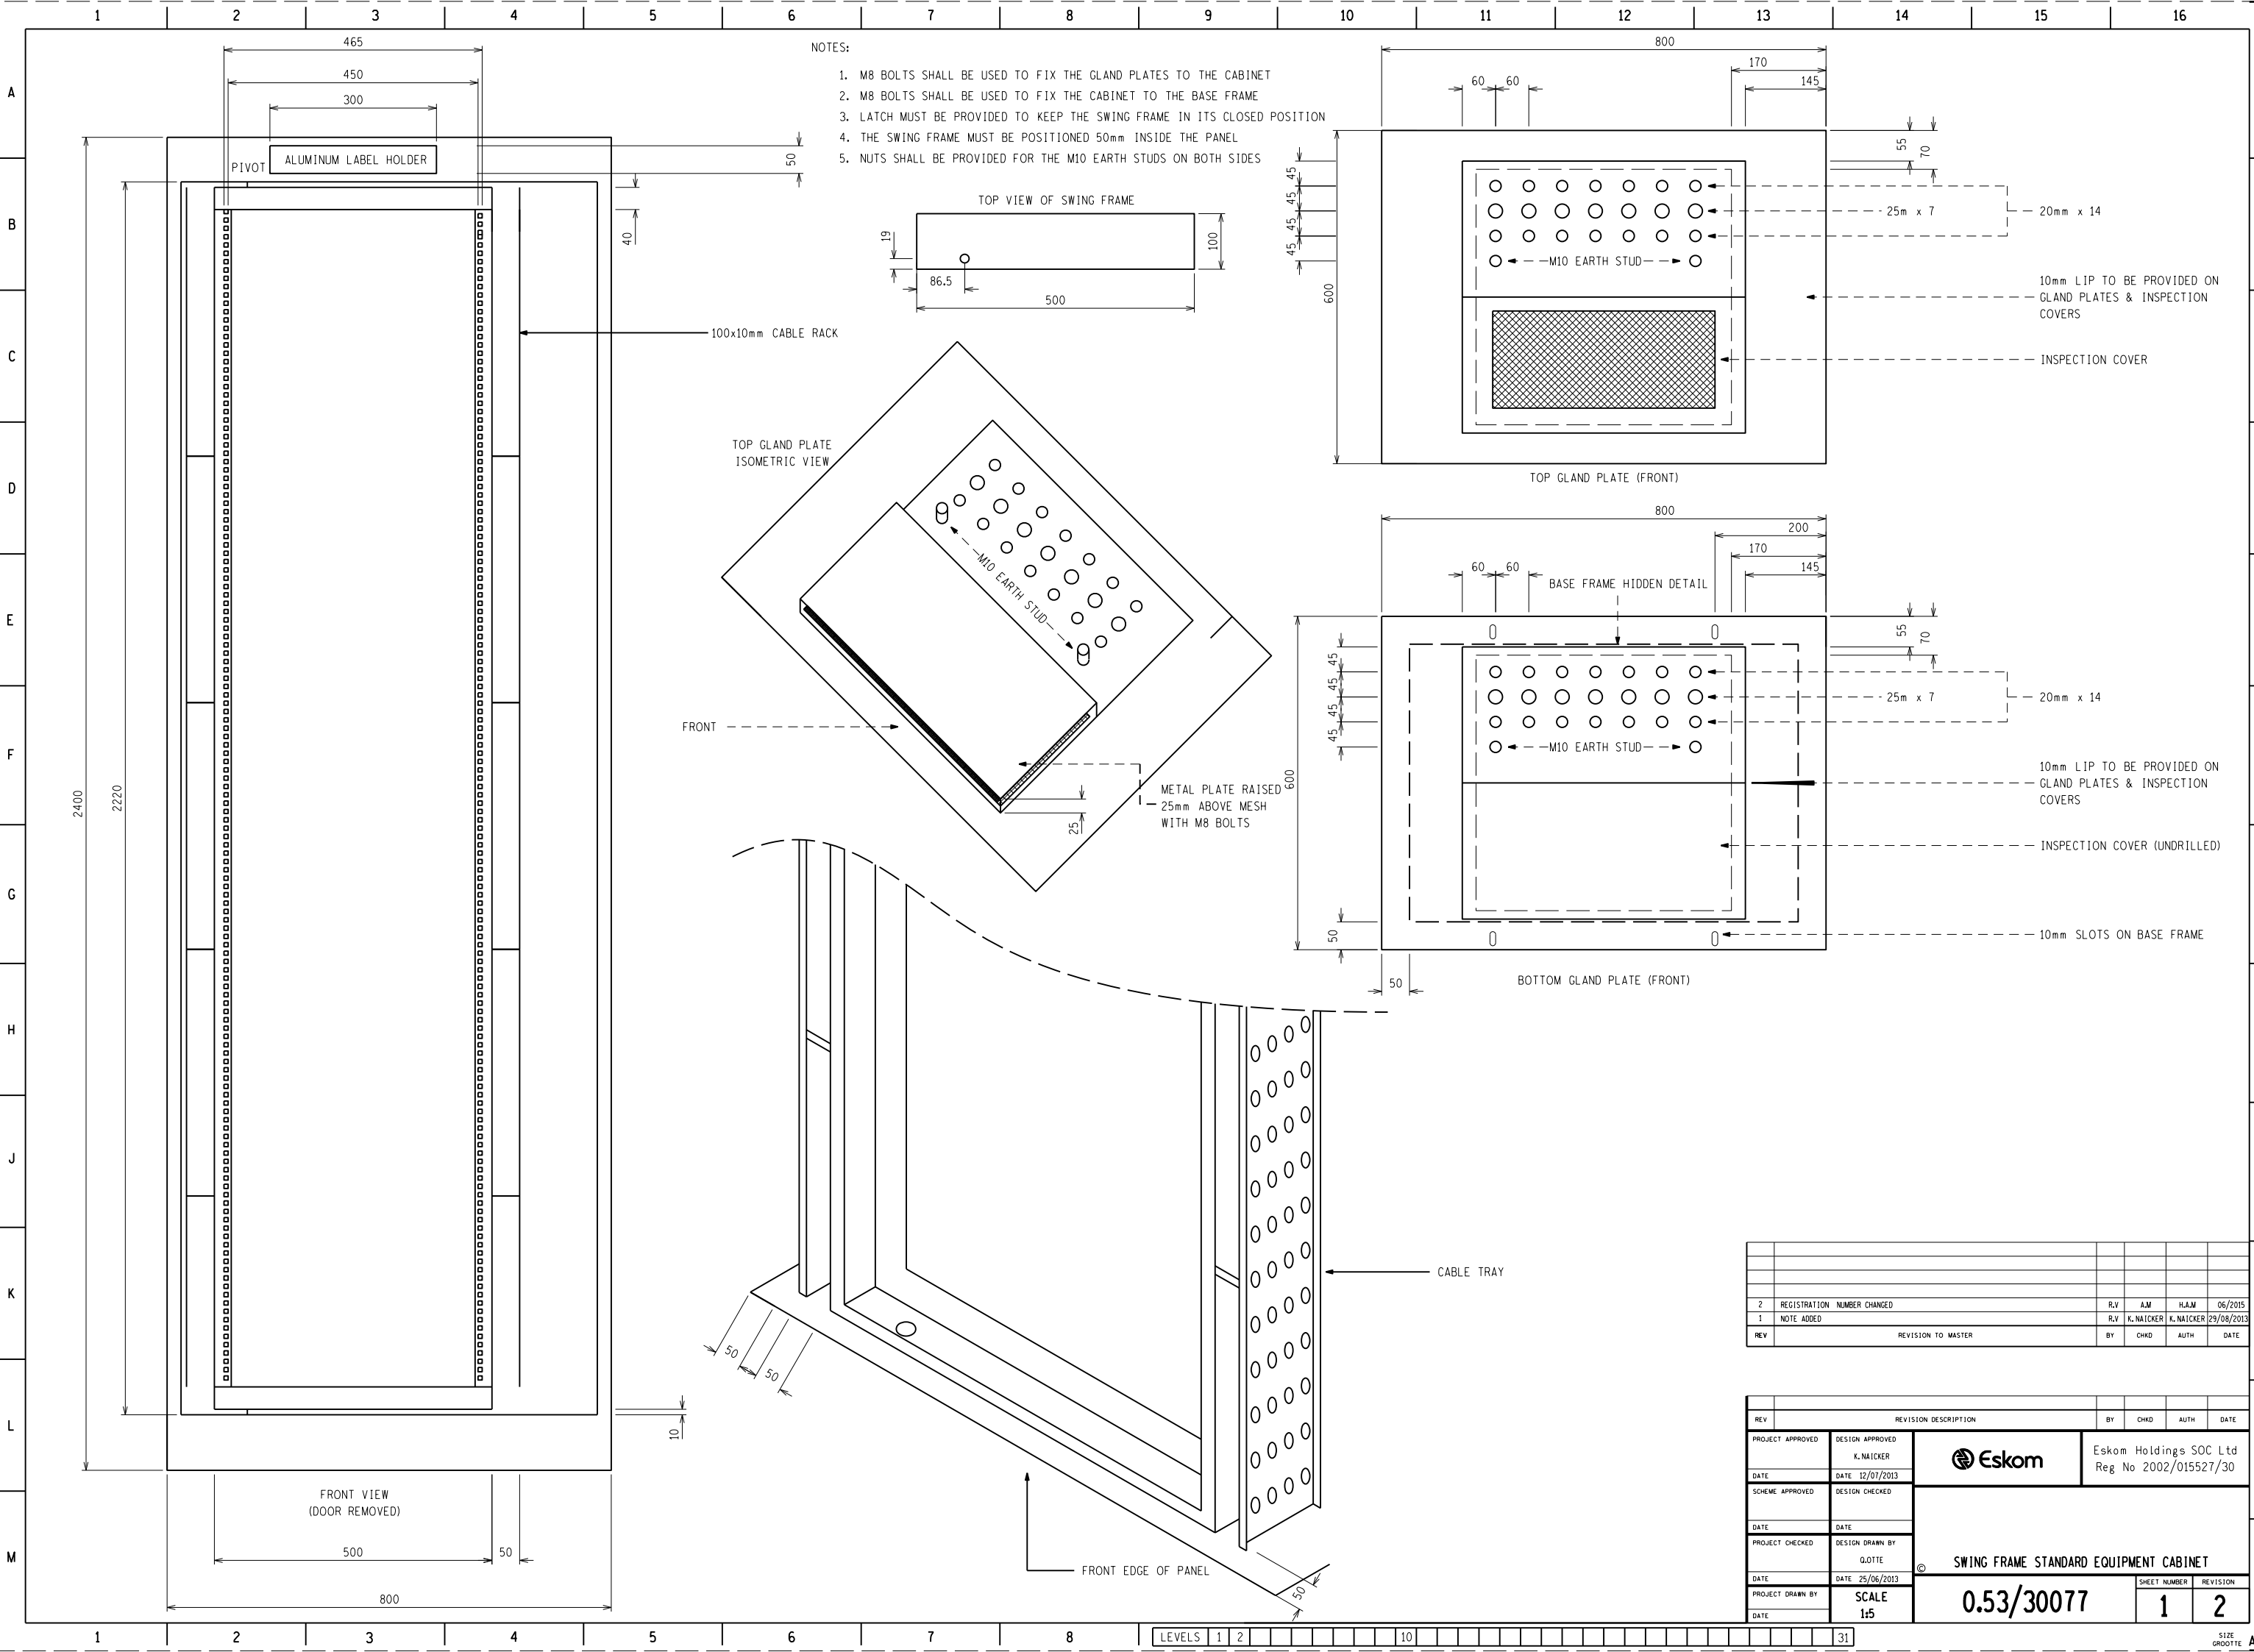

REV	2	REGISTRATION NUMBER CHANGED	R.V	A.M	H.A.M	06/2015
REV	1	NOTE ADDED	R.V	K.NAICKER	K.NAICKER	29/08/2013
REV		REVISION TO MASTER	BY	CHKD	AUTH	DATE

REV	REVISION DESCRIPTION			BY	CHKD	AUTH	DATE		
PROJECT APPROVED		DESIGN APPROVED K.NAIJCKER				Eskom Holdings SOC Ltd Reg No 2002/015527/30			
DATE		DATE 12/07/2013							
SCHEME APPROVED		DESIGN CHECKED		SWING FRAME STANDARD EQUIPMENT CABINET					
DATE		DATE							
PROJECT CHECKED		DESIGN DRAWN BY Q.OTTE							
DATE		DATE 25/06/2013							
PROJECT DRAWN BY		SCALE 1:5		0.53/30077				SHEET NUMBER	
DATE								1	
						REVISION			
						2			