



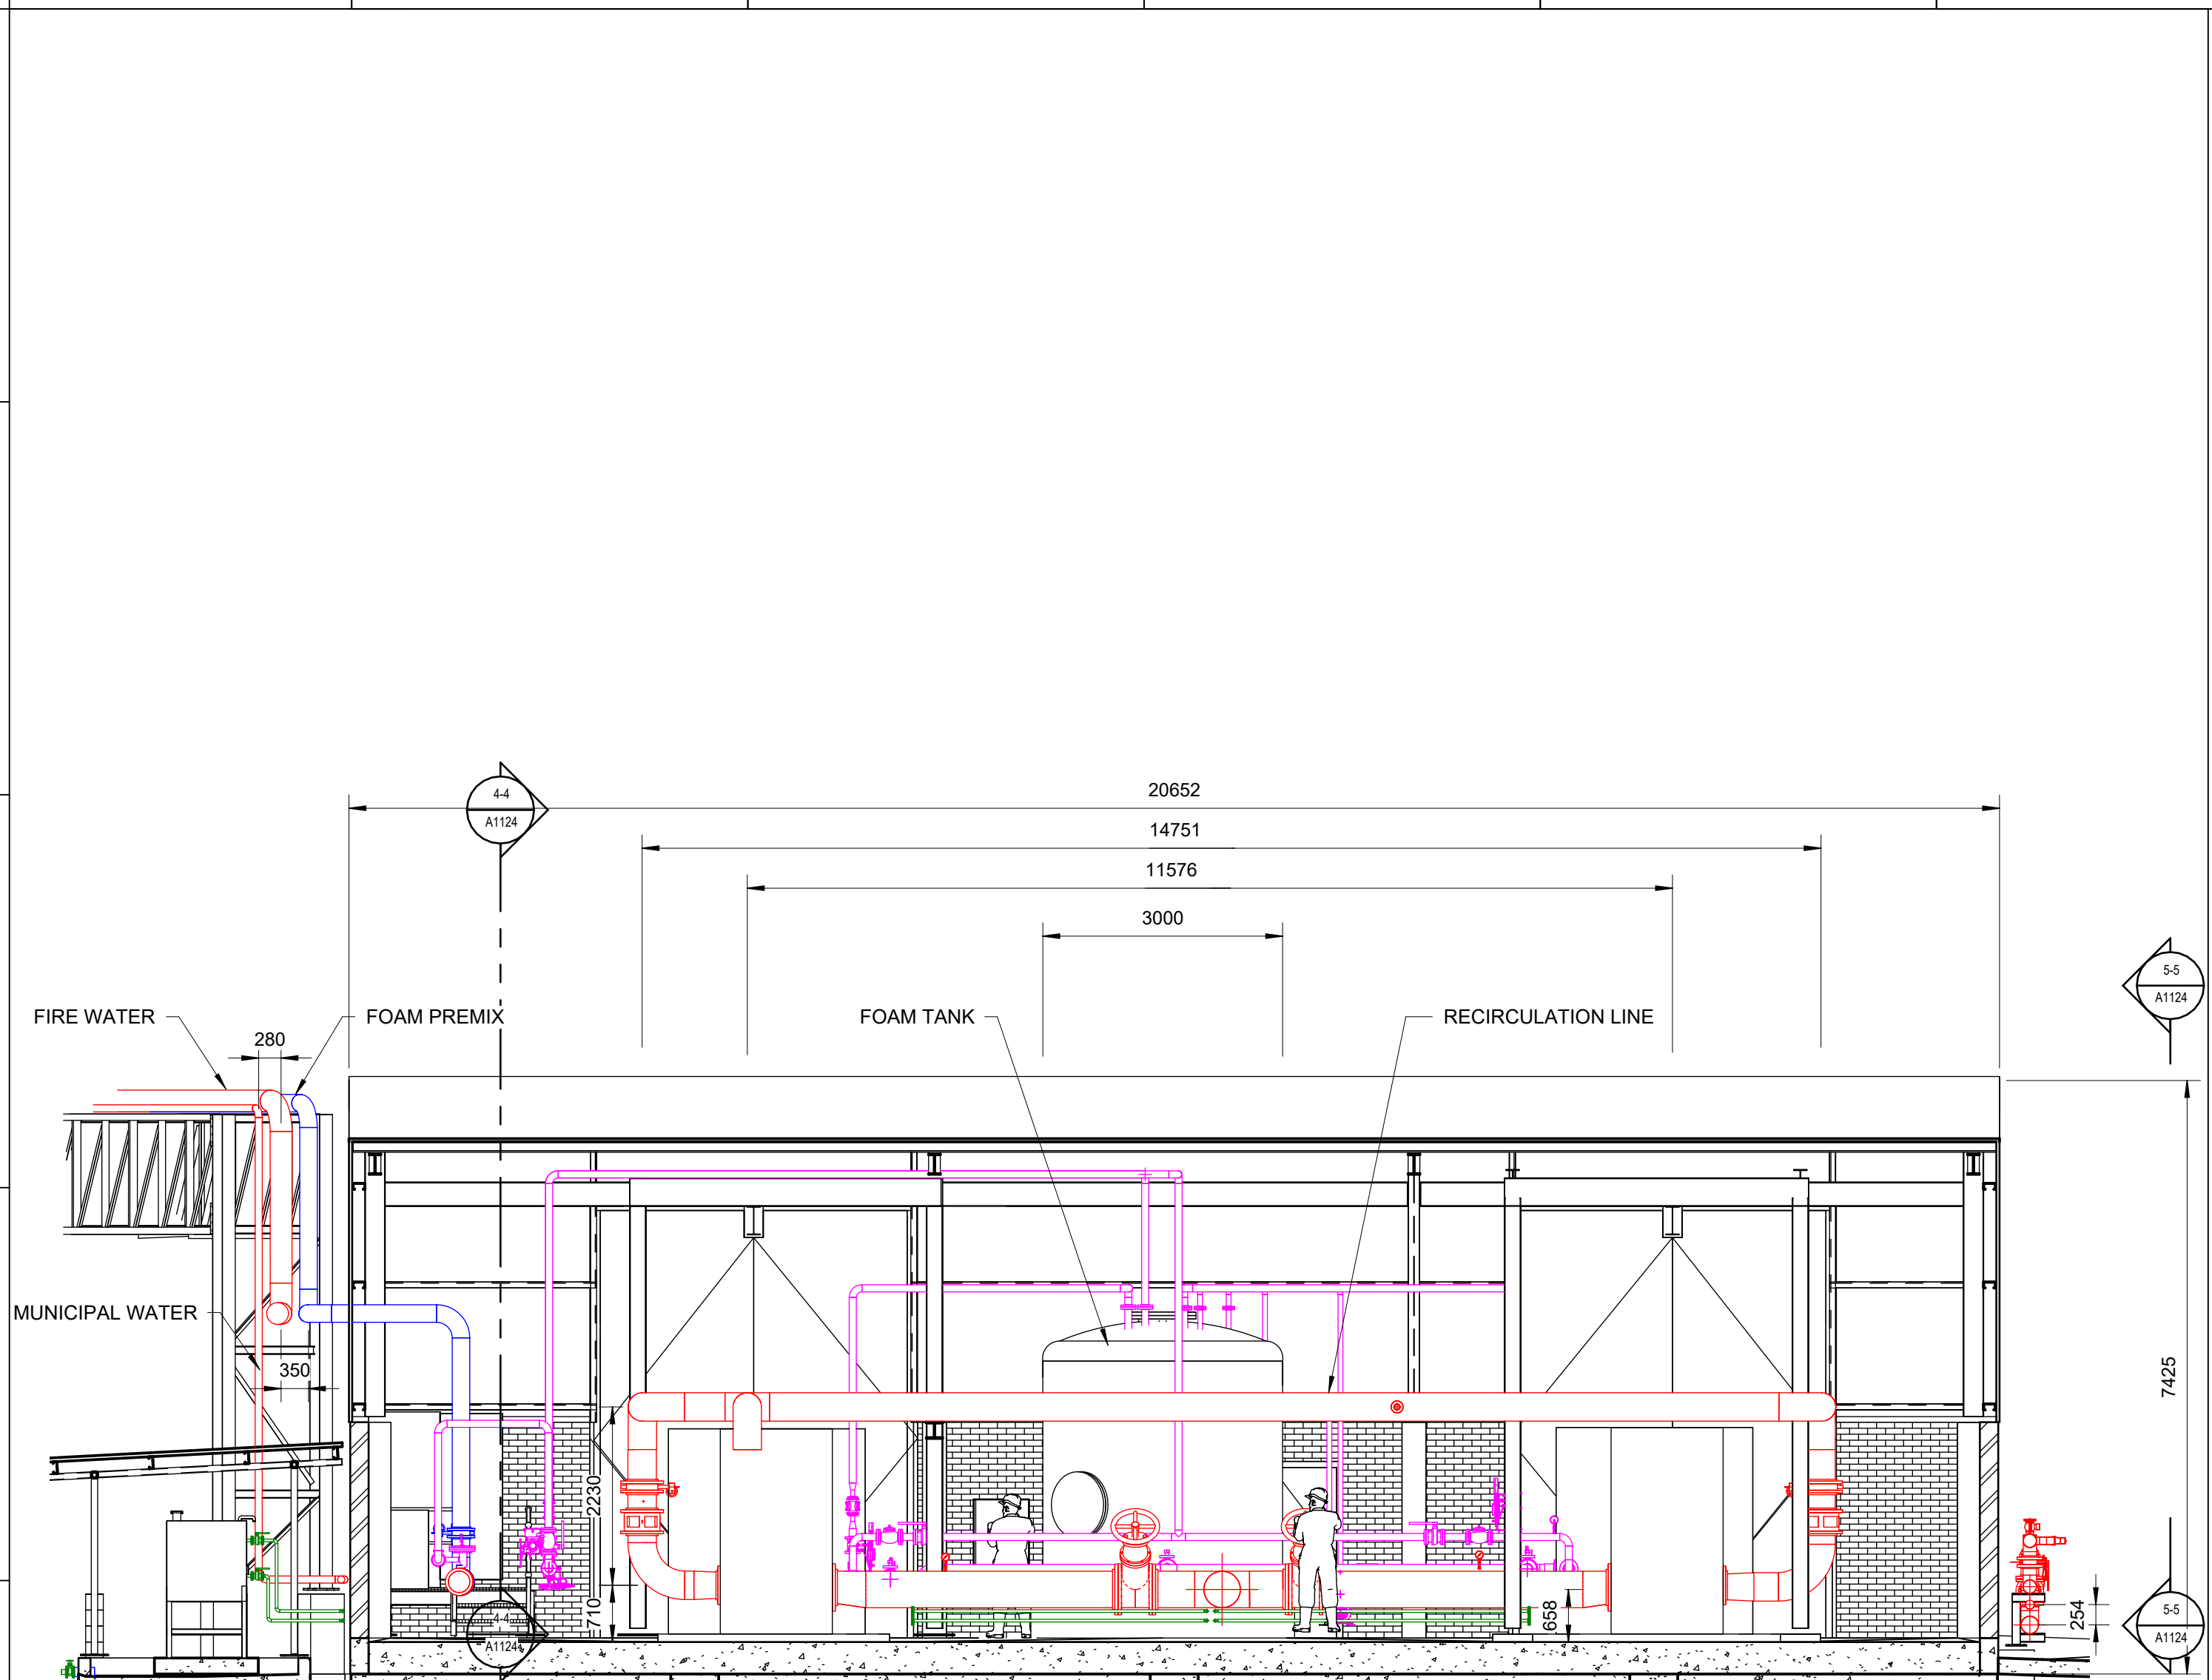


SECTION 2-2 : PUMP HOUSE BACK VIEW

SCALE:1 : 70

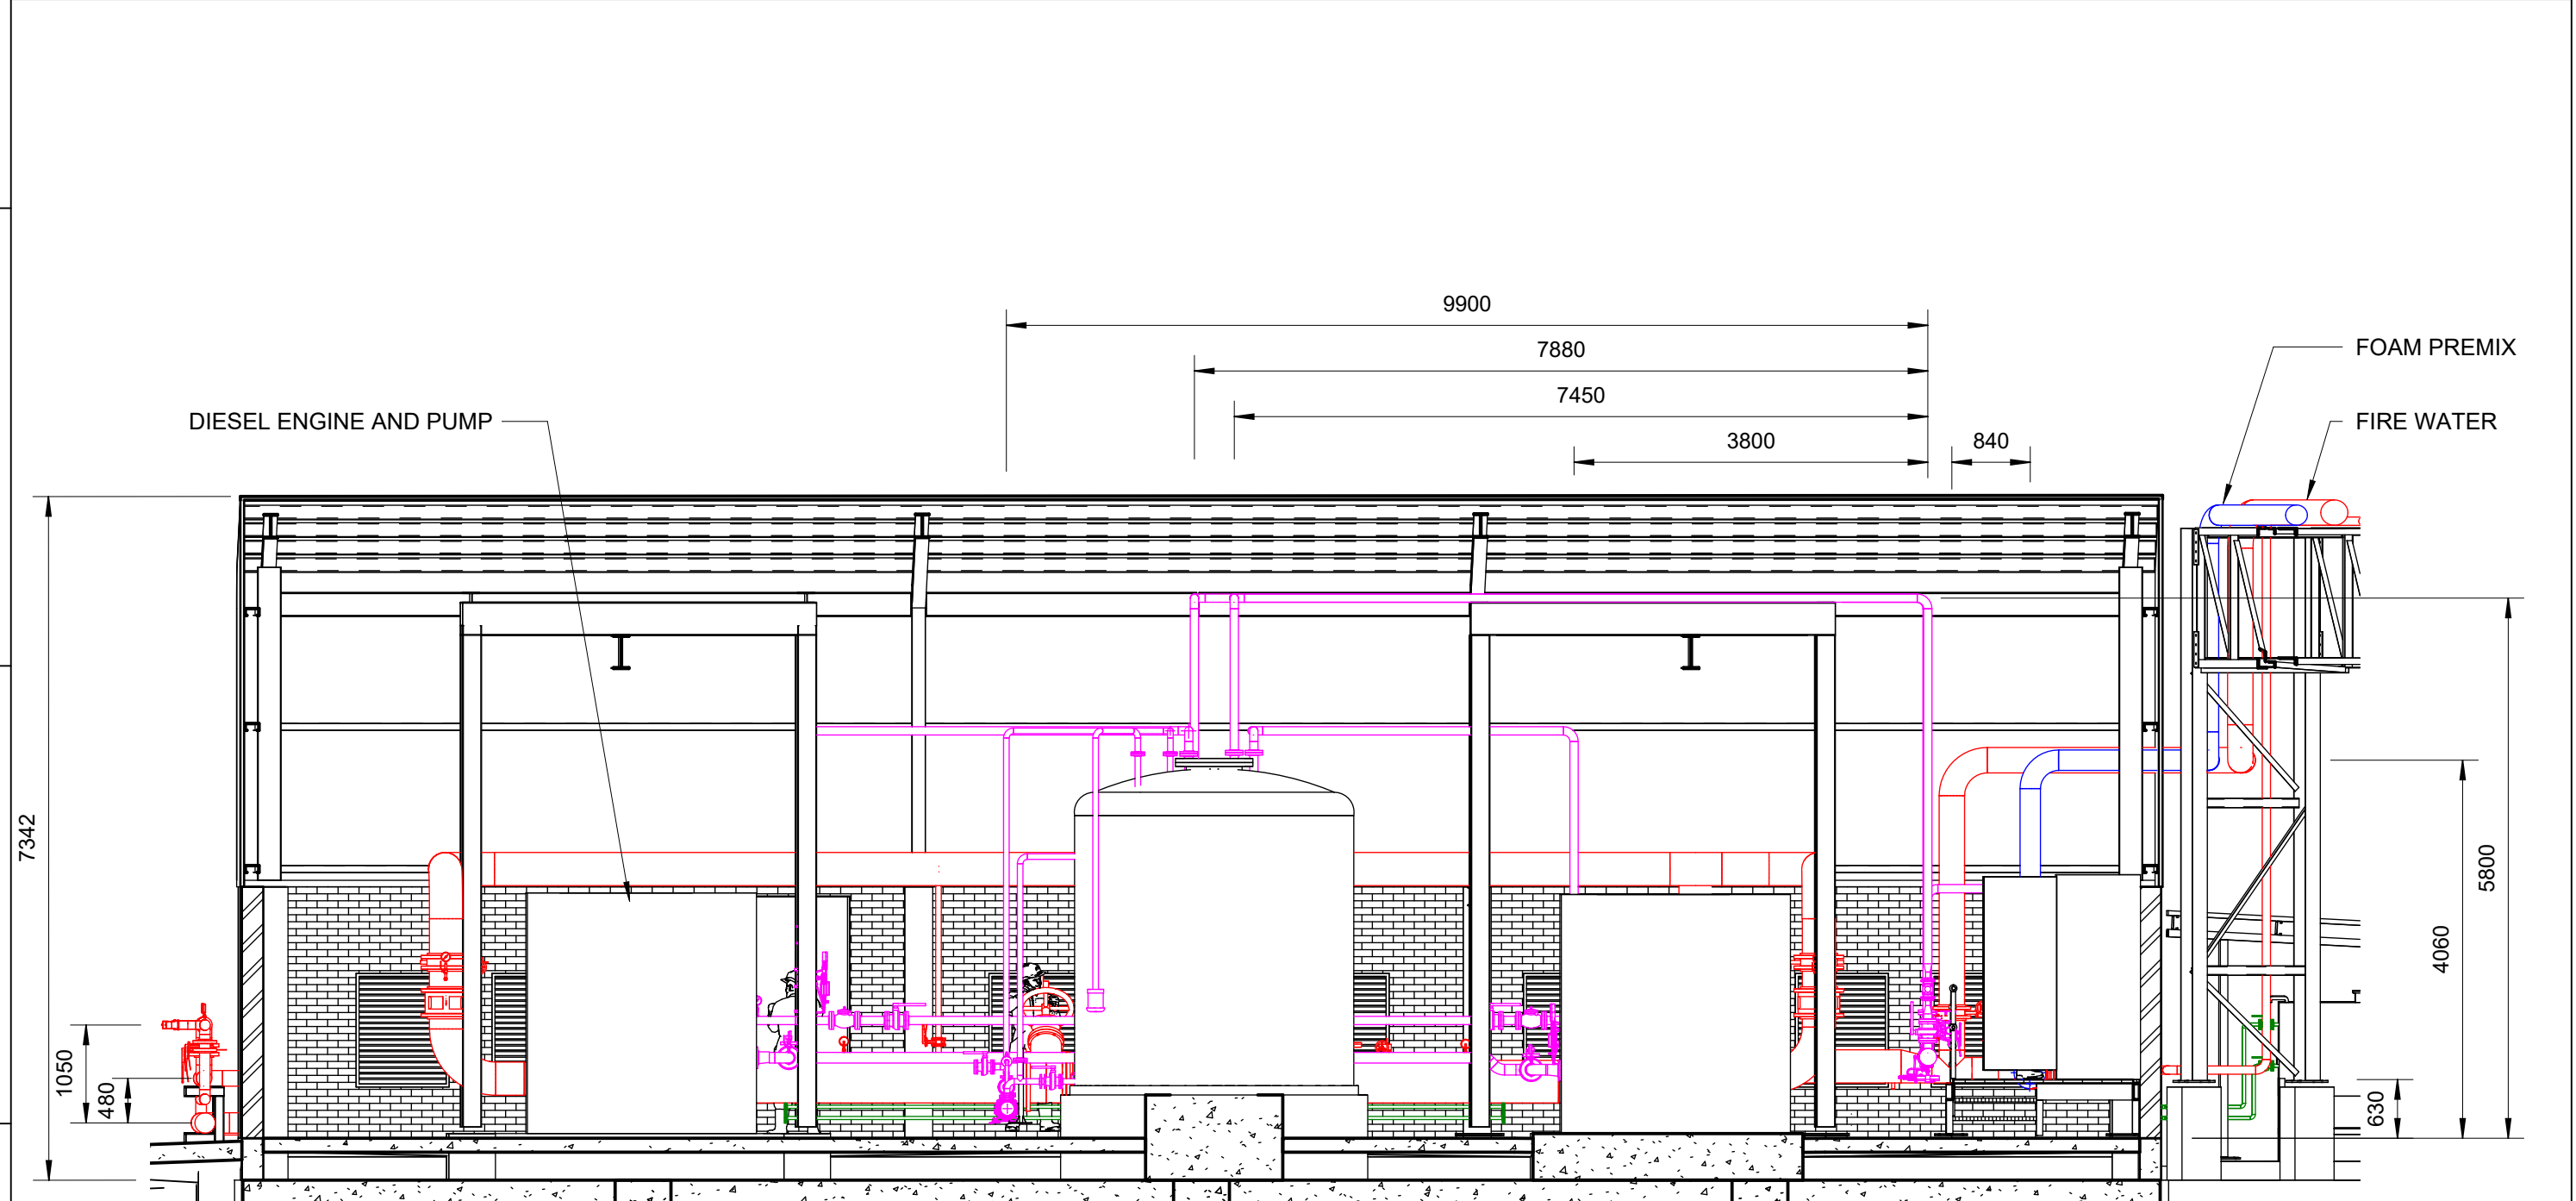


SECTION 3-3 : PUMP HOUSE FRONT VIEW

SCALE:1 : 70

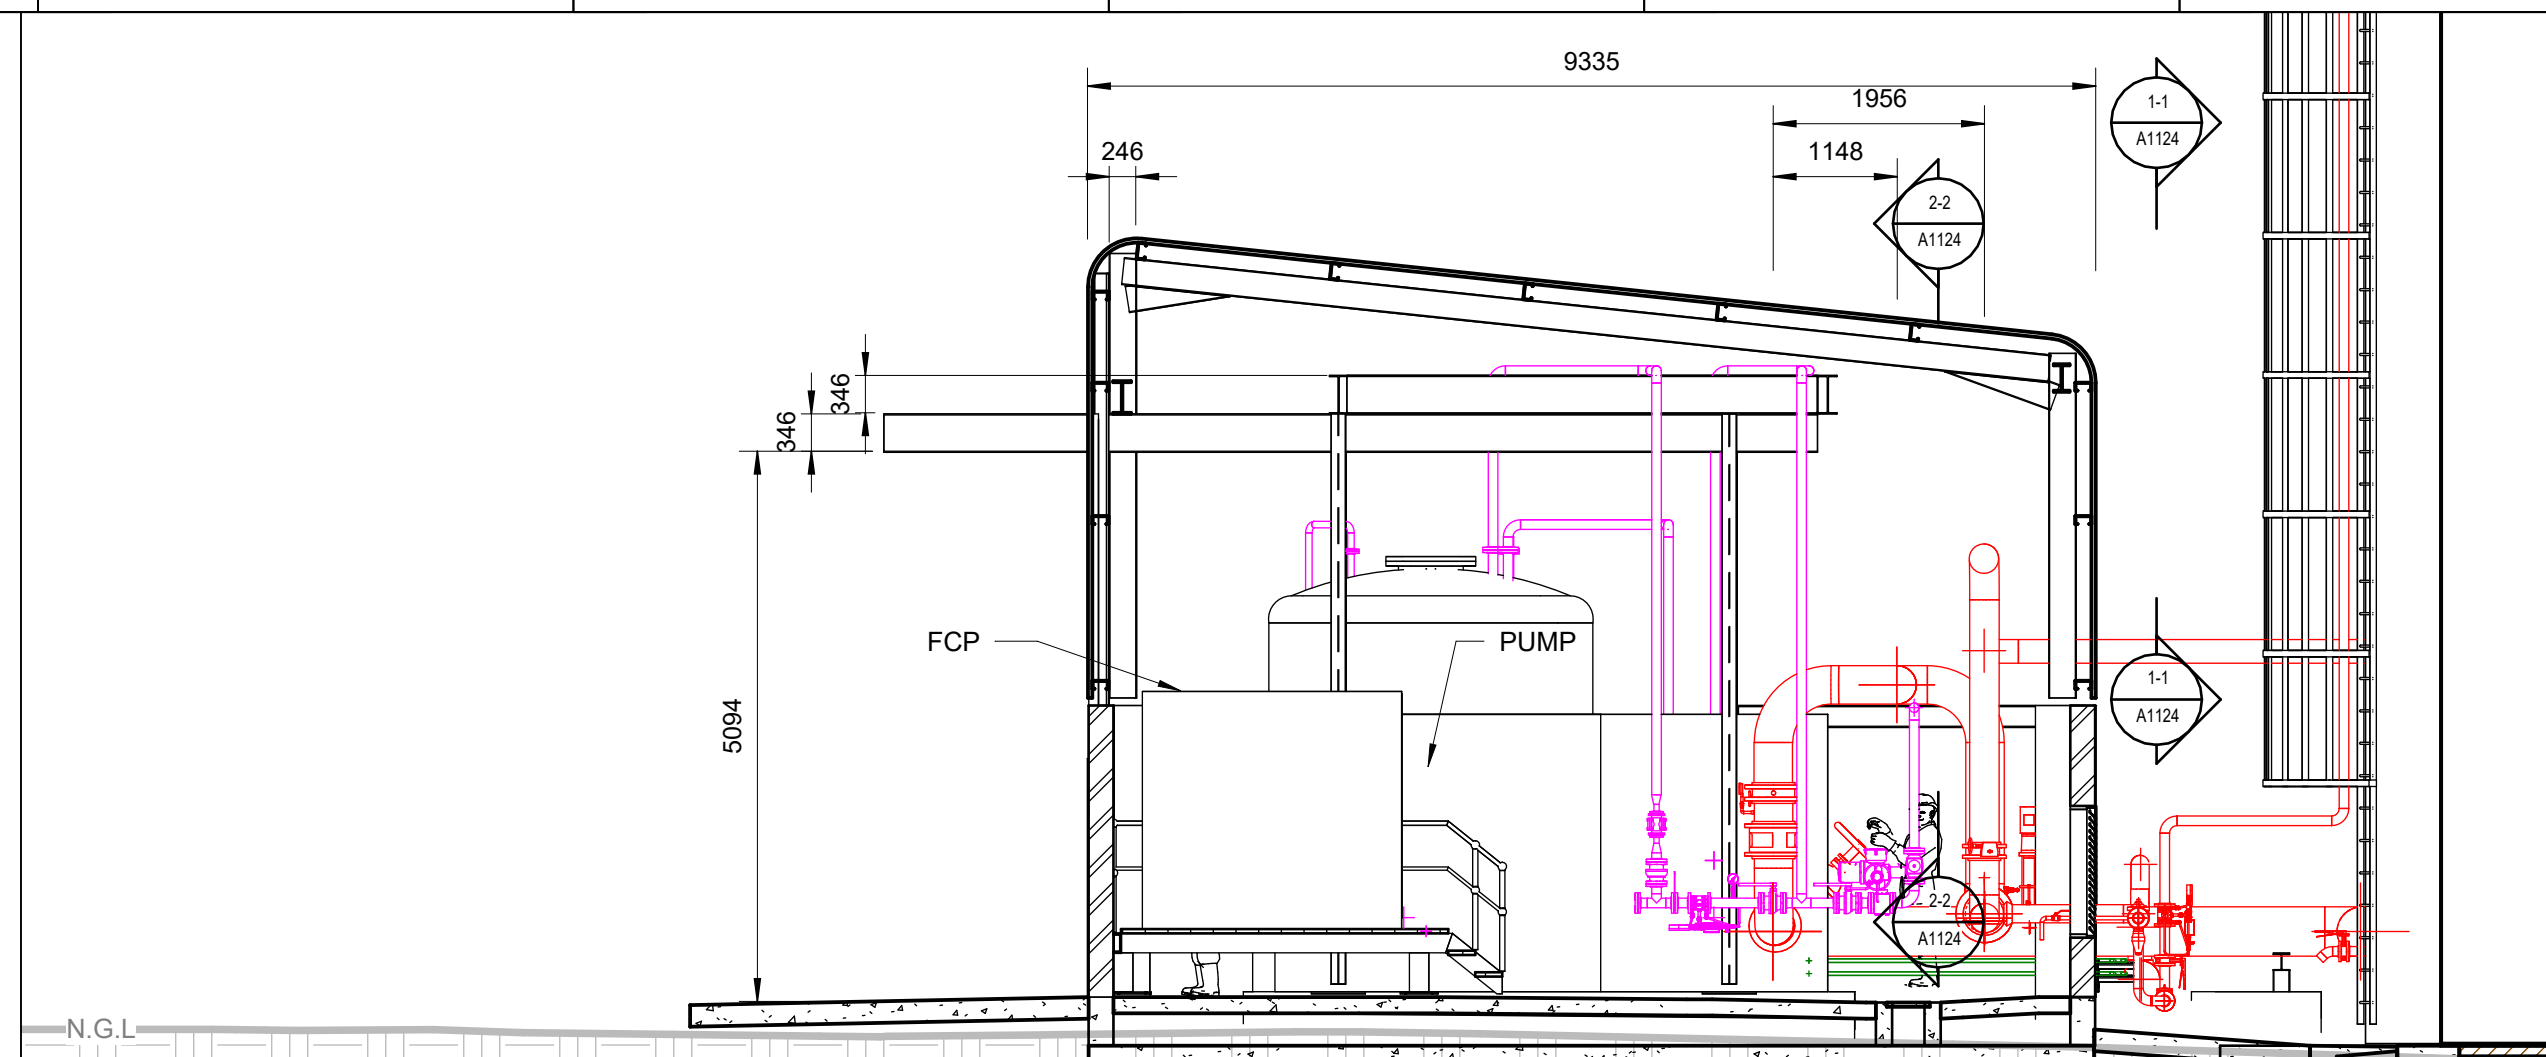


SECTION 4-4 : PUMP HOUSE RIGHT VIEW

SCALE:1 : 70

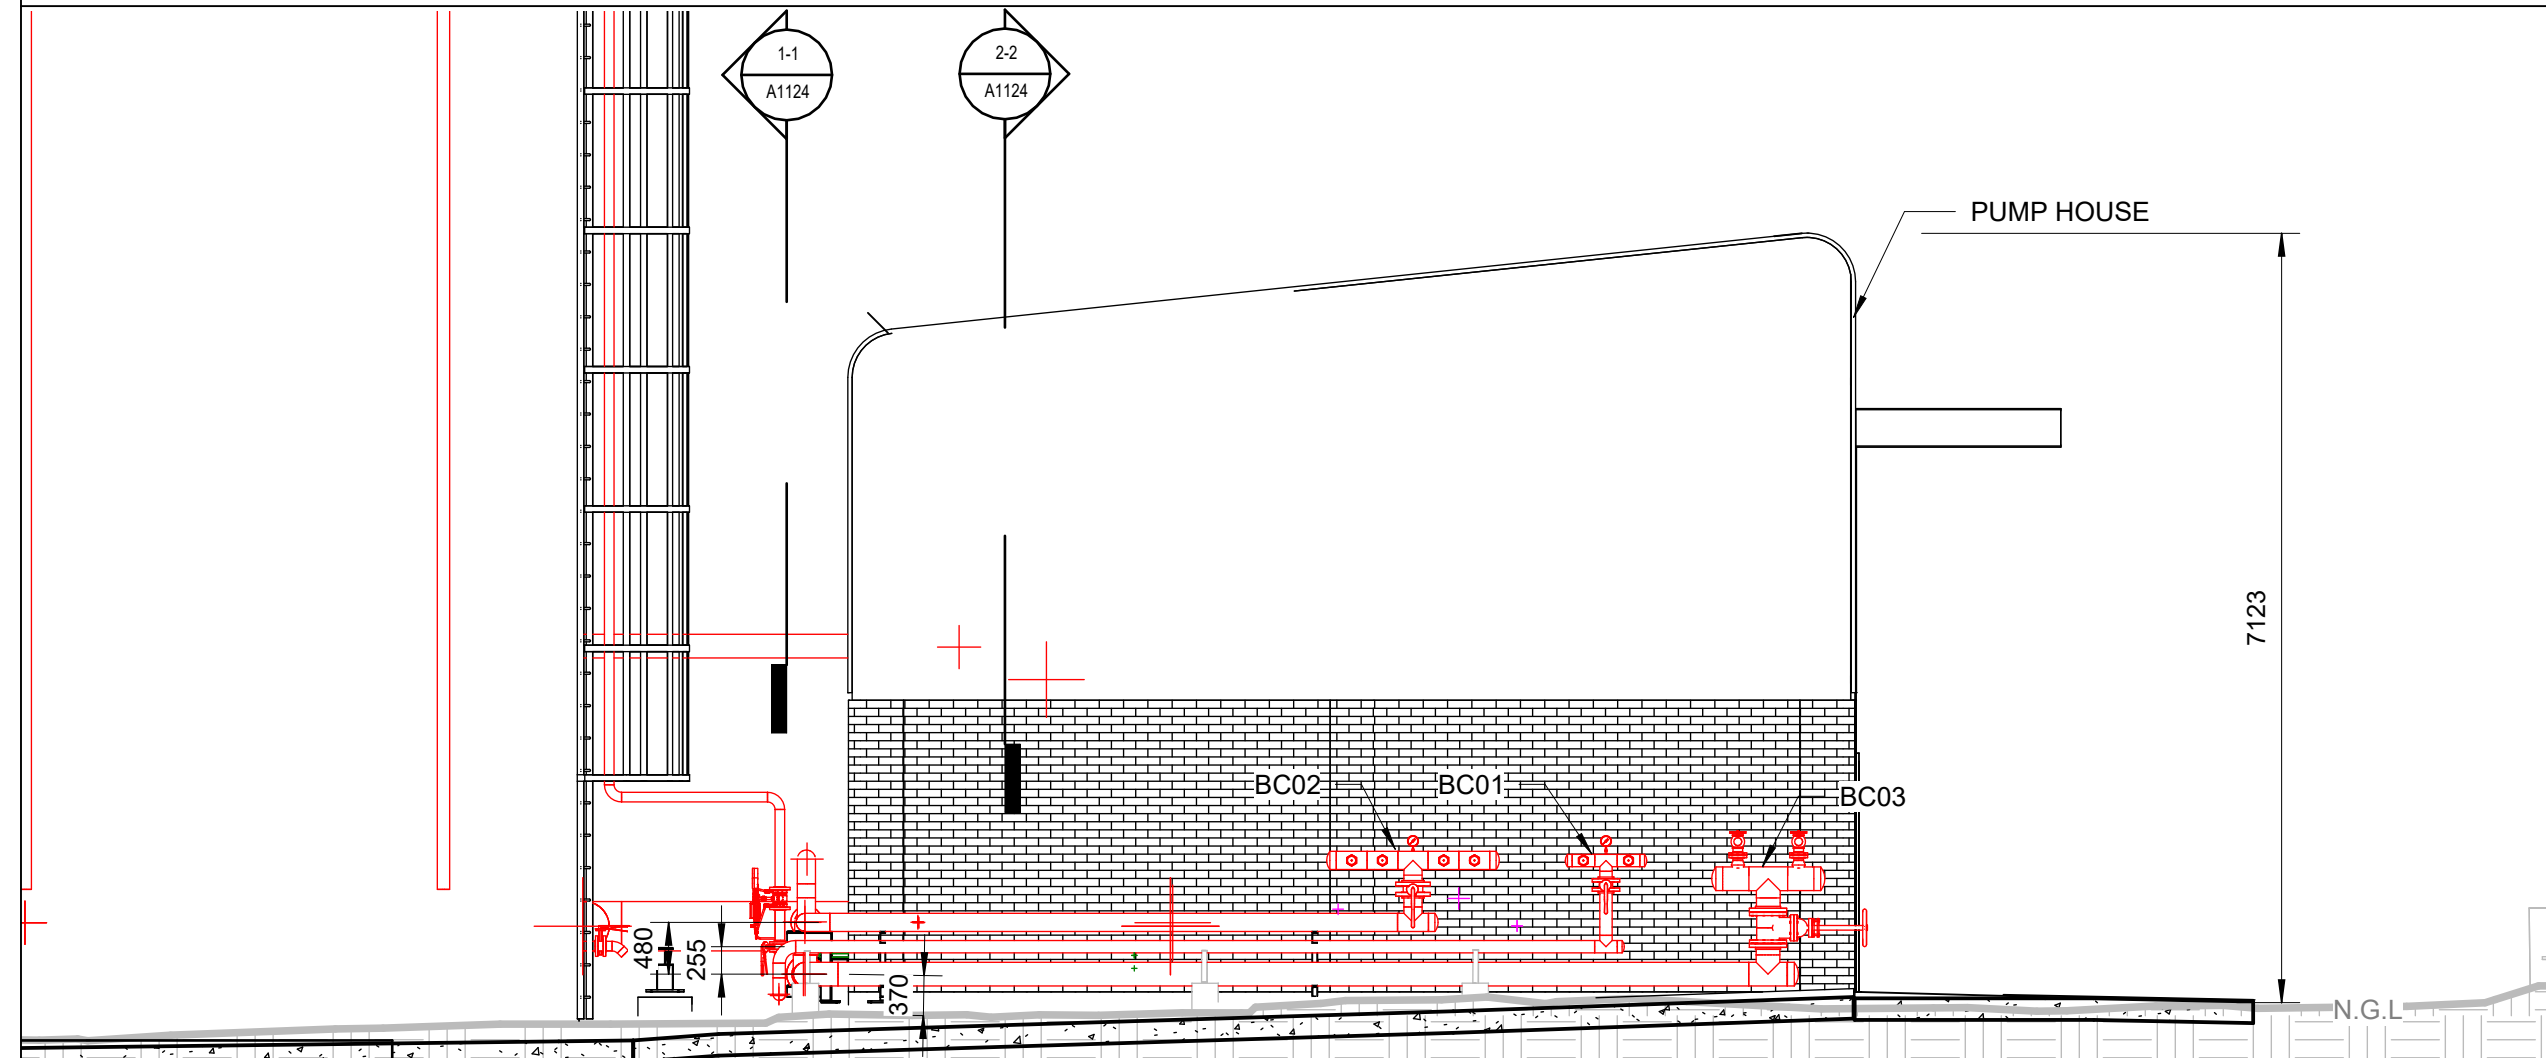

SECTION 5-5 : PUMP HOUSE LEFT VIEW

SCALE:1 : 70

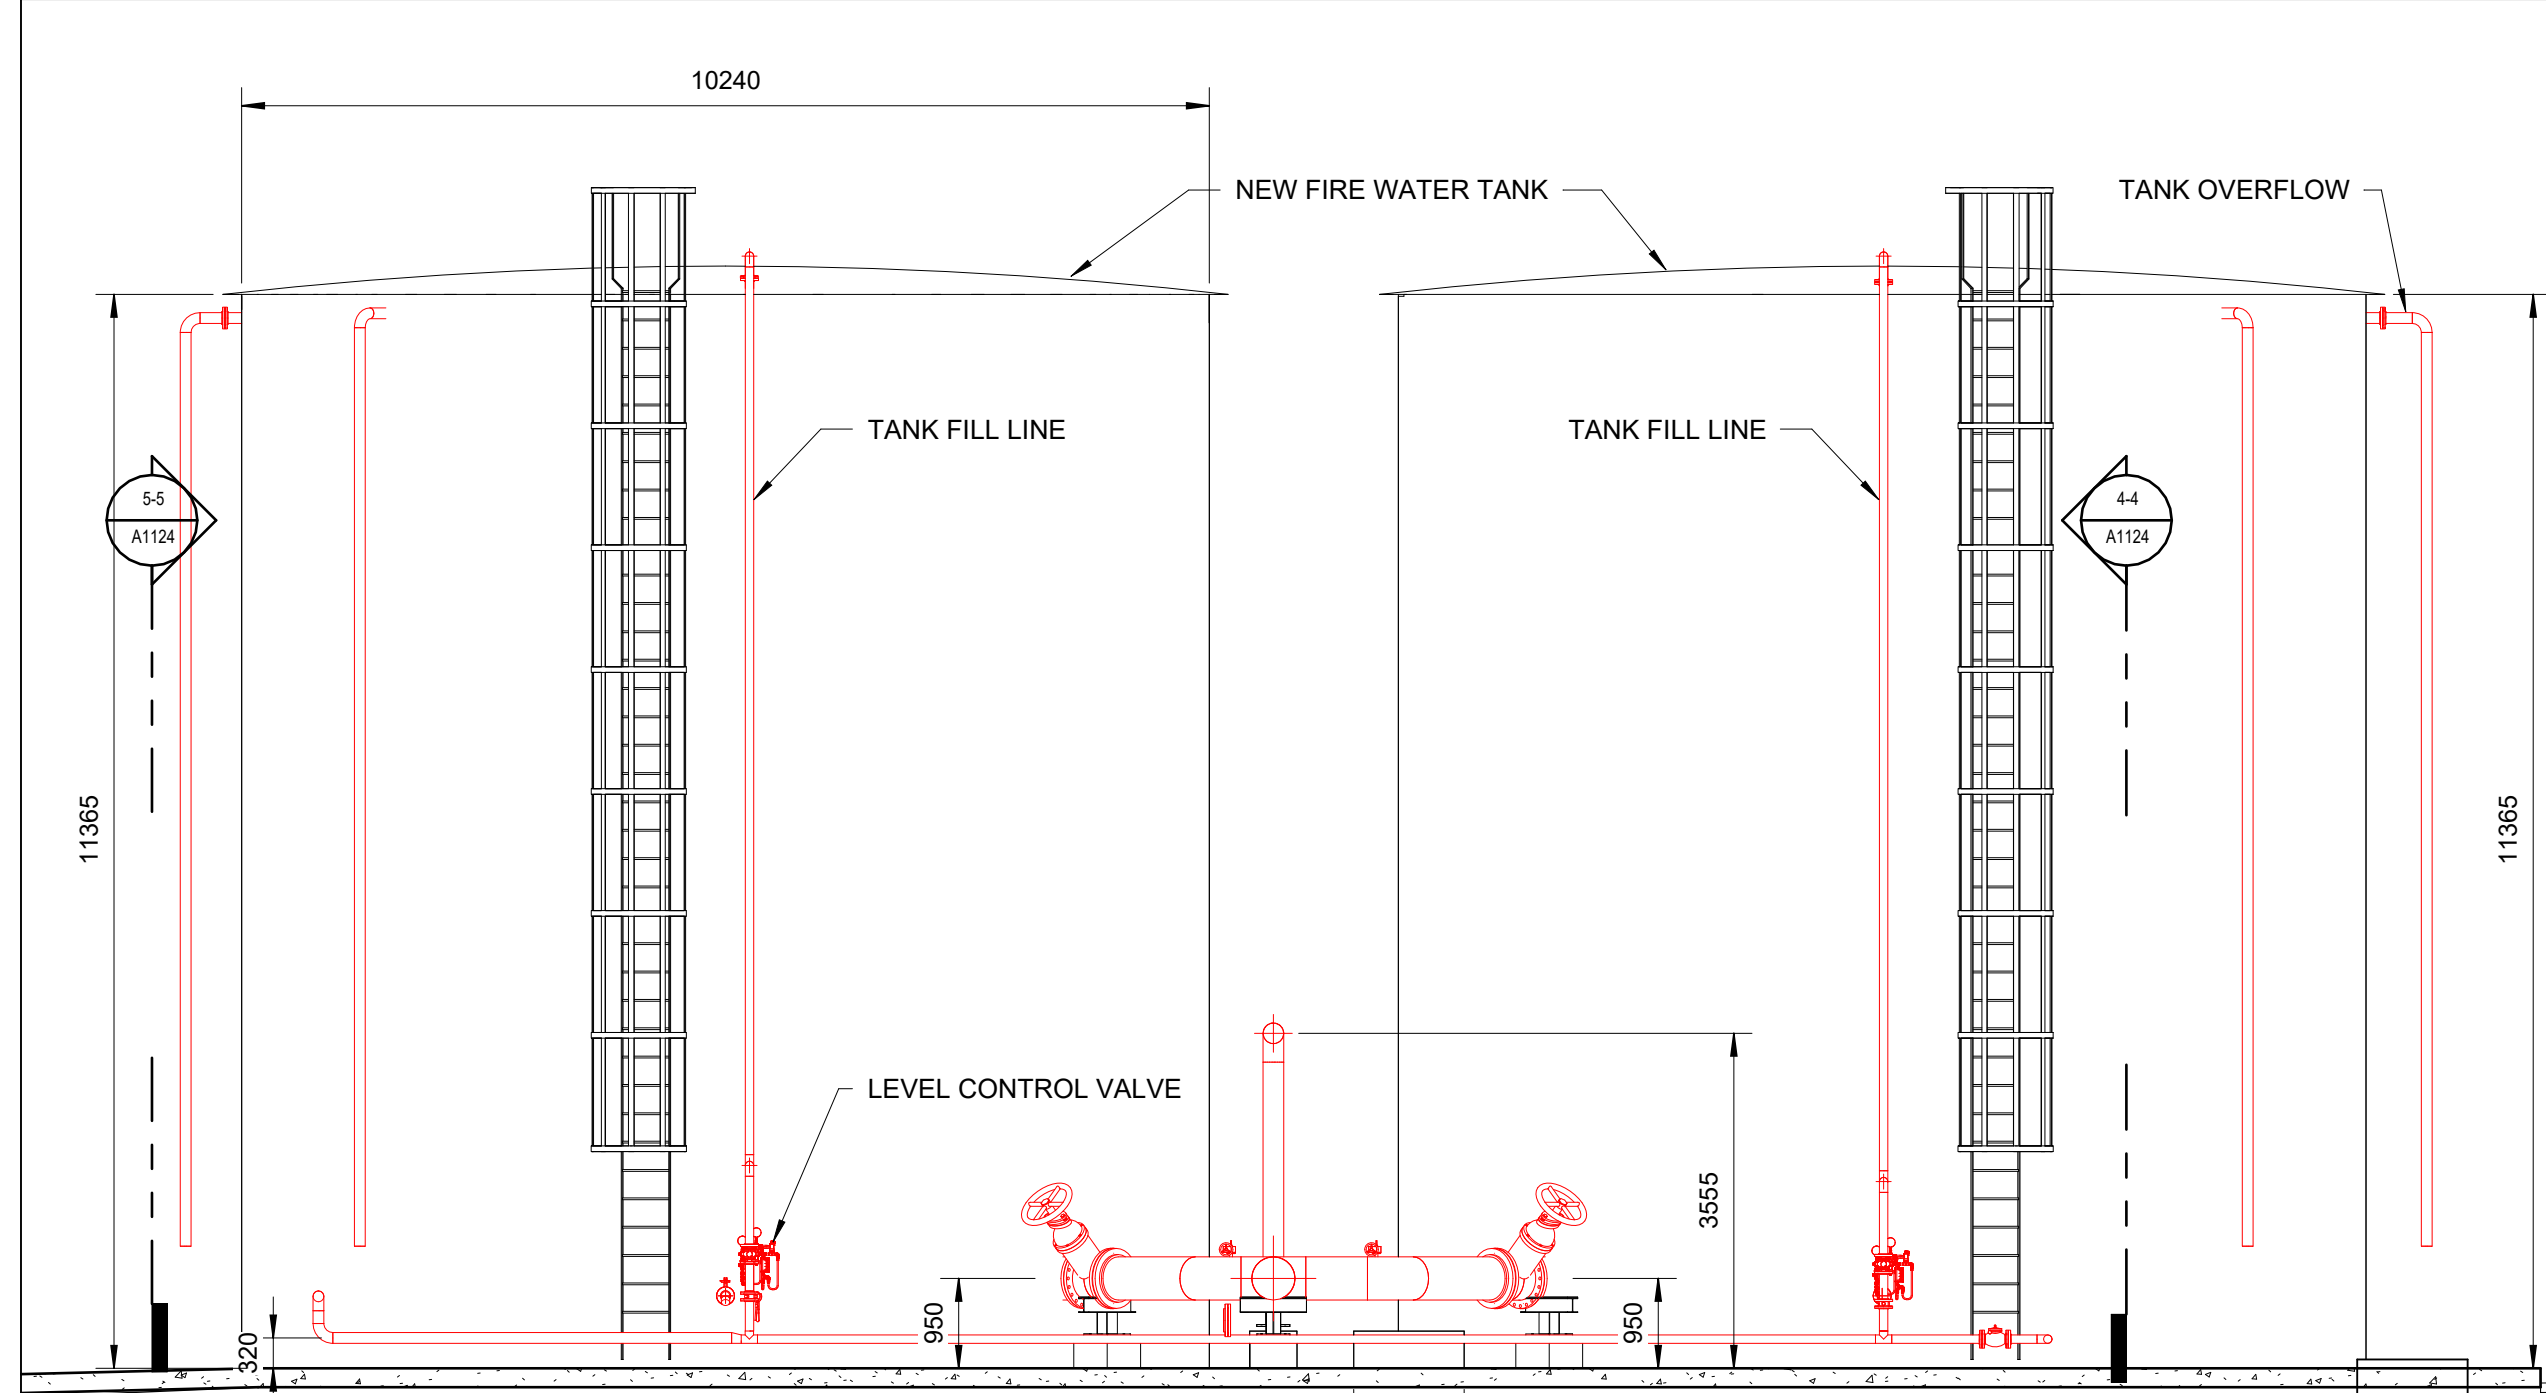


SECTION 1-1 : WATER TANKS

SCALE:1 : 80

DRAWING NOTES
1 ALL DIMENSIONS ARE SHOWN IN MILLIMETRES.

DESIGNER RESP. ENG PROJ. MANAGER CLIENT ROLE NAME SIGN DATE				PROJECT: TRANSNET PIPELINES WITBANK HW FIRE TITLE: SECTION VIEWS ON PUMP HOUSE AND WATER TANKS				SCALE As indicated CAD FILE: HO1436-TP1_2024_08_0008 77334_RFP-FAT-0001 PROJECT No: 11364		CHECKED: BJ DESIGN-DRAWN: HS HS DRAWING No: 11364-A1124		APPROVED: BJ DATE: 2025-11-21 REV: A		GREYJONES (PTY) LTD. GREYJONES (PTY) LTD. (031) 816 9386 admin@greyjones.co.za www.greyjones.co.za				REFERENCES <table><thead><tr><th>DWG NUMBER</th><th>DESCRIPTION</th></tr></thead><tbody><tr><td>-</td><td>-</td></tr><tr><td>-</td><td>-</td></tr><tr><td>-</td><td>-</td></tr><tr><td>-</td><td>-</td></tr><tr><td>-</td><td>-</td></tr><tr><td>-</td><td>-</td></tr><tr><td>-</td><td>-</td></tr><tr><td>-</td><td>-</td></tr><tr><td>-</td><td>-</td></tr><tr><td>-</td><td>-</td></tr></tbody></table>				DWG NUMBER	DESCRIPTION	-	-	-	-	-	-	-	-	-	-	-	-	-	-	-	-	-	-	-	-	REVISIONS <table><thead><tr><th>REV</th><th>DATE</th><th>BY</th><th>CHK</th><th>DESCRIPTION</th></tr></thead><tbody><tr><td>A</td><td>2026-02-18</td><td>HS</td><td>BJ</td><td>ISSUED FOR ACCEPTANCE</td></tr></tbody></table>				REV	DATE	BY	CHK	DESCRIPTION	A	2026-02-18	HS	BJ	ISSUED FOR ACCEPTANCE	TRANSNET pipelines		PROJECT NAME HW FIRE <table><tr><td>DRAWN</td><td>REF.</td></tr><tr><td>TRACED</td><td>DATE</td></tr><tr><td>CHECKED</td><td>APPROVED</td></tr></table> SCALE TPL DRAWING No. REV				DRAWN	REF.	TRACED	DATE	CHECKED	APPROVED
DWG NUMBER	DESCRIPTION	
-	-	
-	-	
-	-	
-	-	
-	-	
-	-	
-	-	
-	-	
-	-	
-	-	
REV	DATE	BY	CHK	DESCRIPTION	
A	2026-02-18	HS	BJ	ISSUED FOR ACCEPTANCE	
DRAWN	REF.	
TRACED	DATE	
CHECKED	APPROVED	

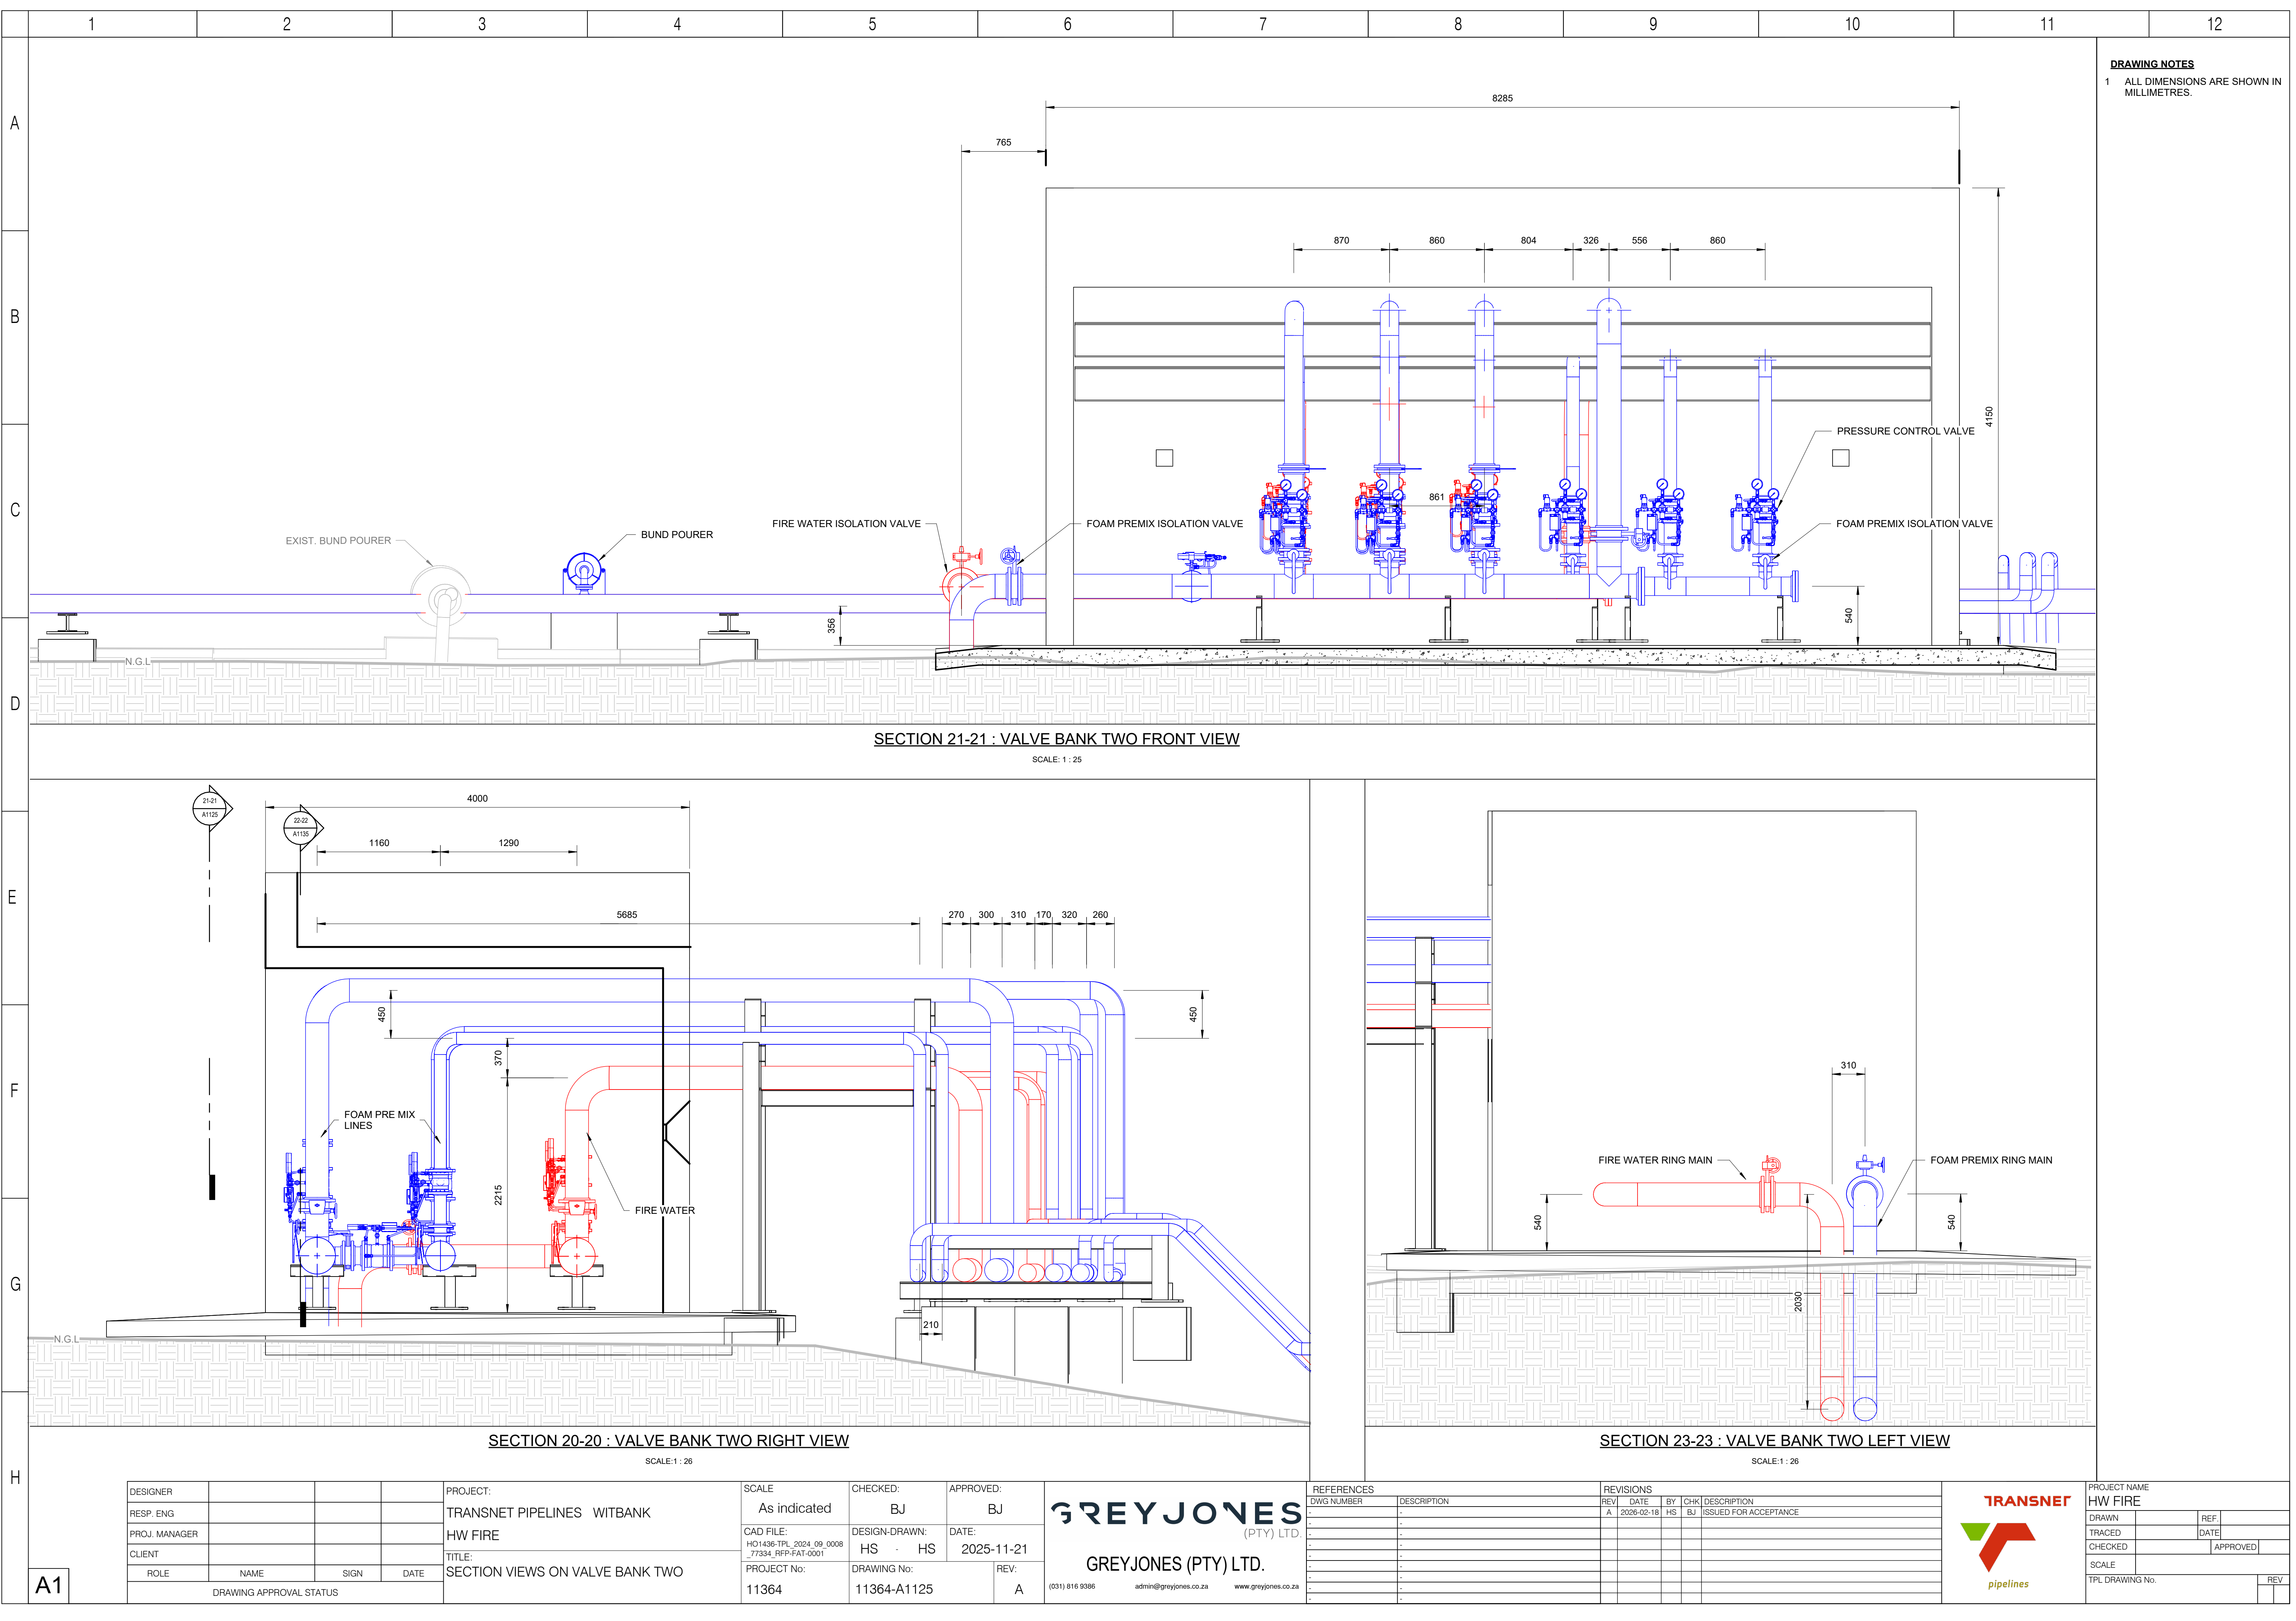

DRAWING NOTES
1 ALL DIMENSIONS ARE SHOWN IN MILLIMETRES.

DESIGNER			
RESP. ENG			
PROJ. MANAGER			
CLIENT			
ROLE	NAME	SIGN	DATE
DRAWING APPROVAL STATUS			

PROJECT:	TRANSNET PIPELINES WITBANK
TITLE:	SECTION VIEWS ON VALVE BANK TWO

SCALE	As indicated	CHECKED:	BJ	APPROVED:	BJ
CAD FILE:	HO1436-TP1_2024_08_0008-77334_RFP-FAT-0001	DESIGN-DRAWN:	HS	DATE:	2025-11-21
PROJECT No:	11364	DRAWING No:	11364-A1125	REV:	A

GREYJONES

(PTY) LTD.

GREYJONES (PTY) LTD.

(031) 816 9386 admin@greyjones.co.za www.greyjones.co.za

REFERENCES		REVISIONS				
DWG NUMBER	DESCRIPTION	REV	DATE	BY	CHK	DESCRIPTION
-	-	A	2026-02-18	HS	BJ	ISSUED FOR ACCEPTANCE
-	-	-	-	-	-	-
-	-	-	-	-	-	-
-	-	-	-	-	-	-
-	-	-	-	-	-	-
-	-	-	-	-	-	-
-	-	-	-	-	-	-
-	-	-	-	-	-	-
-	-	-	-	-	-	-

TRANSNET

pipelines

PROJECT NAME

HW FIRE

DRAWN

REF.

TRACED

DATE


CHECKED

APPROVED

SCALE

TPL DRAWING No.

REV

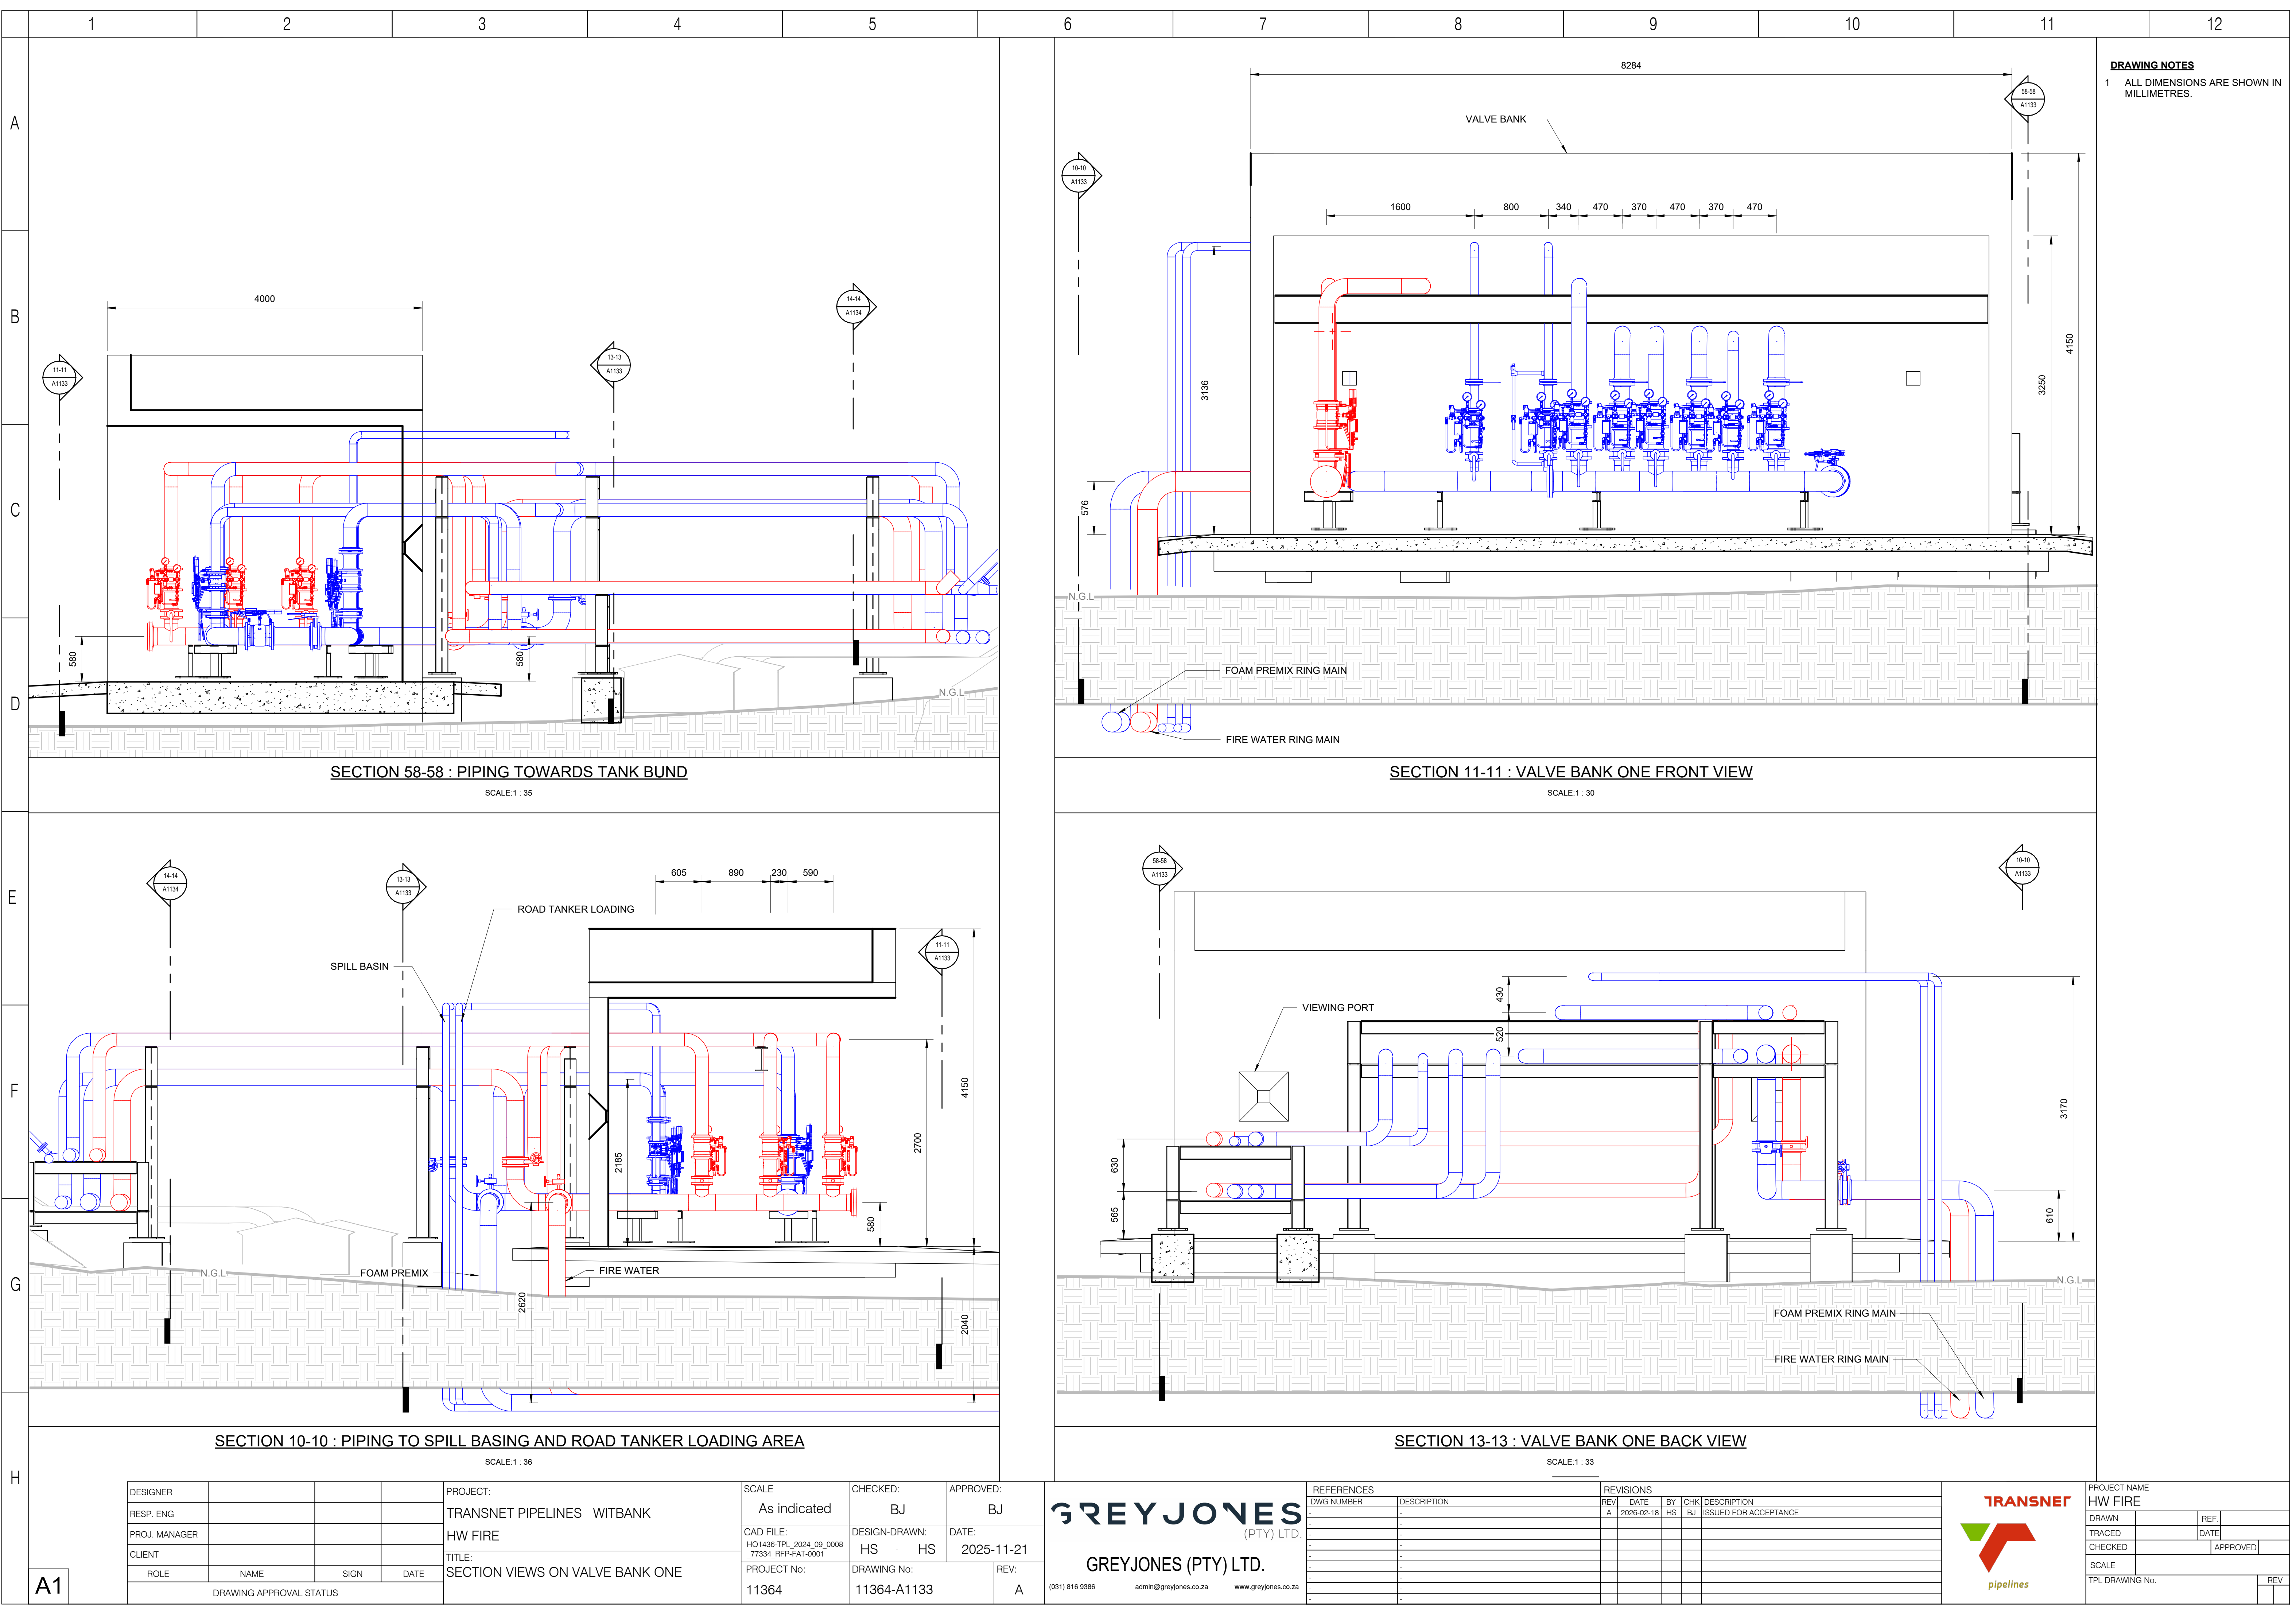

DRAWING NOTES
1 ALL DIMENSIONS ARE SHOWN IN MILLIMETRES.

SECTION 58-58 : PIPING TOWARDS TANK BUND

SCALE:1 : 35

SECTION 11-11 : VALVE BANK ONE FRONT VIEW

SCALE:1 : 30

SECTION 10-10 : PIPING TO SPILL BASING AND ROAD TANKER LOADING AREA

SCALE:1 : 36

SECTION 13-13 : VALVE BANK ONE BACK VIEW

SCALE:1 : 33

DESIGNER			
RESP. ENG			
PROJ. MANAGER			
CLIENT			
ROLE	NAME	SIGN	DATE
DRAWING APPROVAL STATUS			

PROJECT:	TRANSNET PIPELINES WITBANK
TITLE:	SECTION VIEWS ON VALVE BANK ONE

SCALE	As indicated	CHECKED:	BJ	APPROVED:	BJ
CAD FILE:	HO1436-TPL_2024_08_0008-77334_RFP-FAT-0001	DESIGN-DRAWN:	HS - HS	DATE:	2025-11-21
PROJECT No:	11364	DRAWING No:	11364-A1133	REV:	A

GREYJONES

(PTY) LTD.

GREYJONES (PTY) LTD.

(031) 816 9386 admin@greyjones.co.za www.greyjones.co.za

REFERENCES		REVISIONS			
DWG NUMBER	DESCRIPTION	REV	DATE	BY	CHK DESCRIPTION
-	-	A	2026-02-18	HS	BJ ISSUED FOR ACCEPTANCE
-	-	-	-	-	-
-	-	-	-	-	-
-	-	-	-	-	-
-	-	-	-	-	-
-	-	-	-	-	-
-	-	-	-	-	-
-	-	-	-	-	-
-	-	-	-	-	-

TRANSNET

pipelines

PROJECT NAME

HW FIRE

DRAWN

REF.





DATE

APPROVED

SCALE


TPL DRAWING No.

REV.

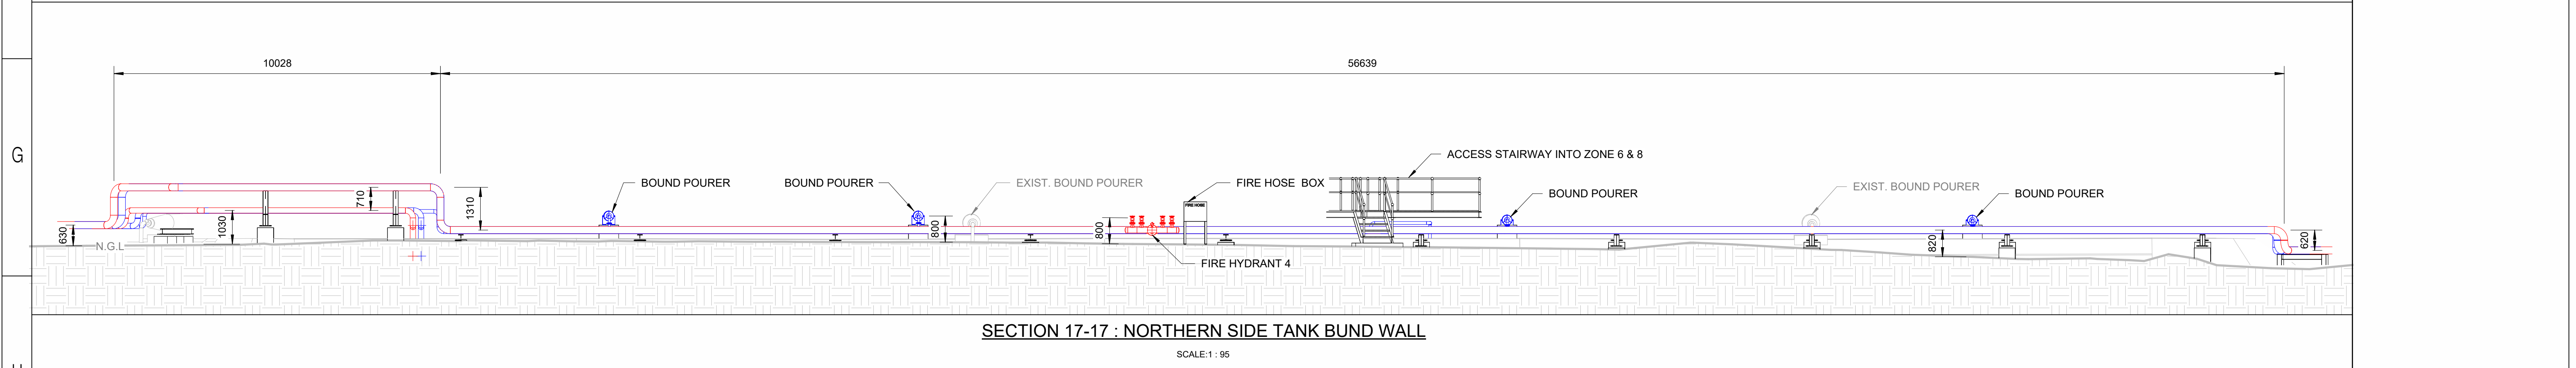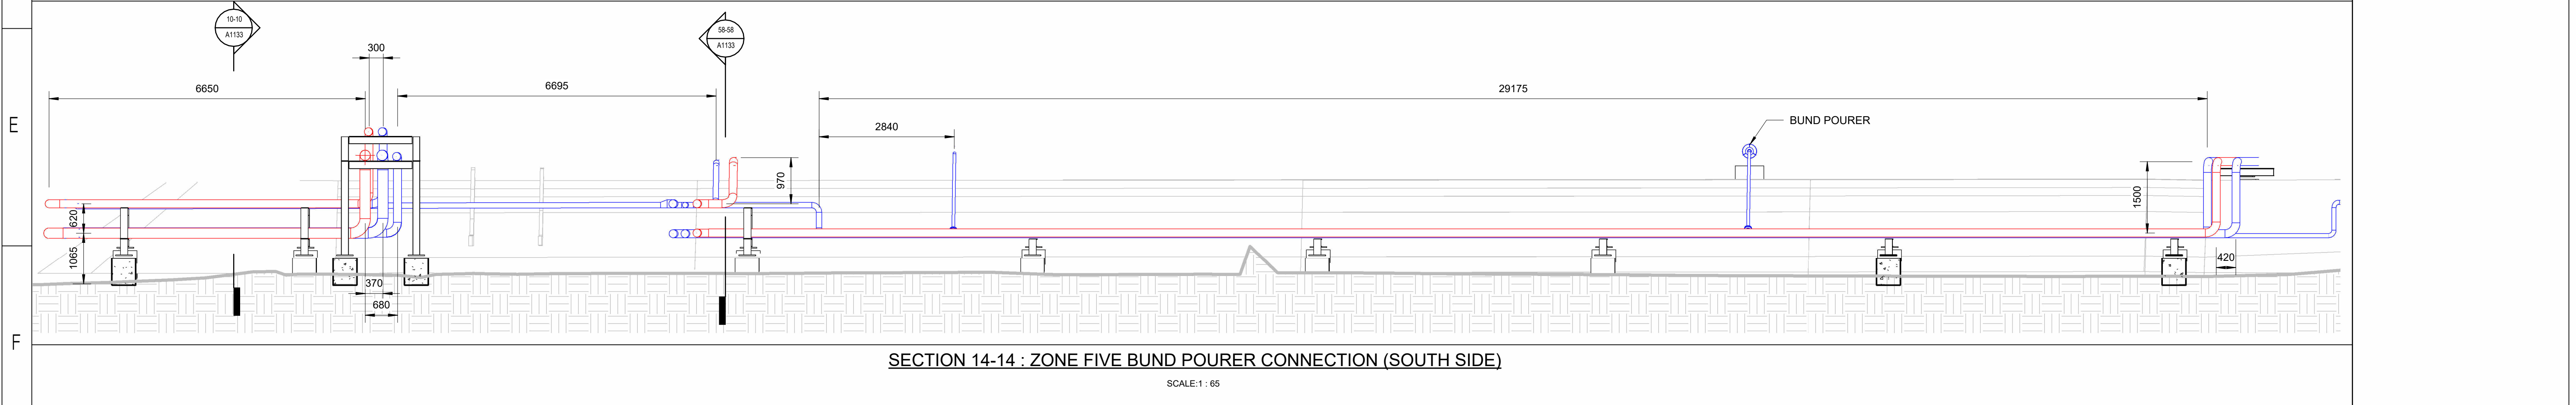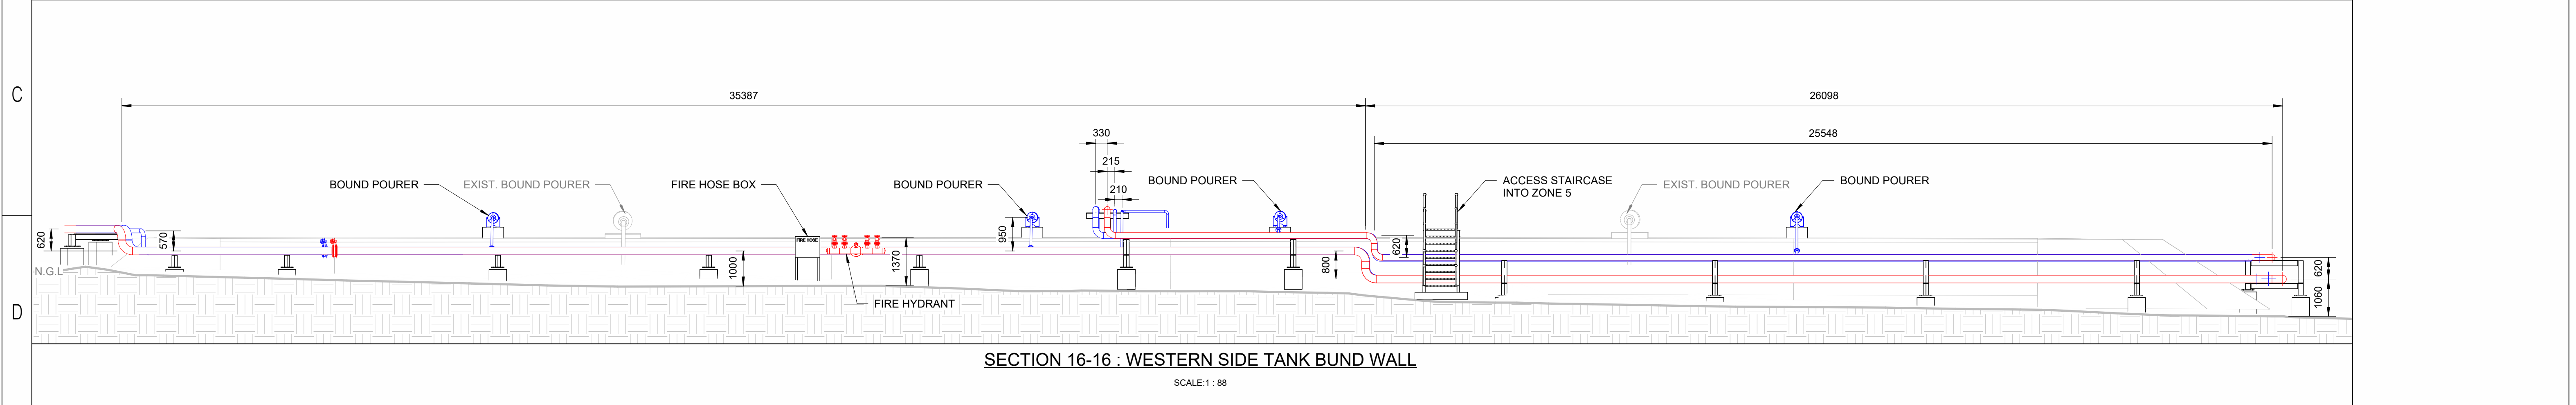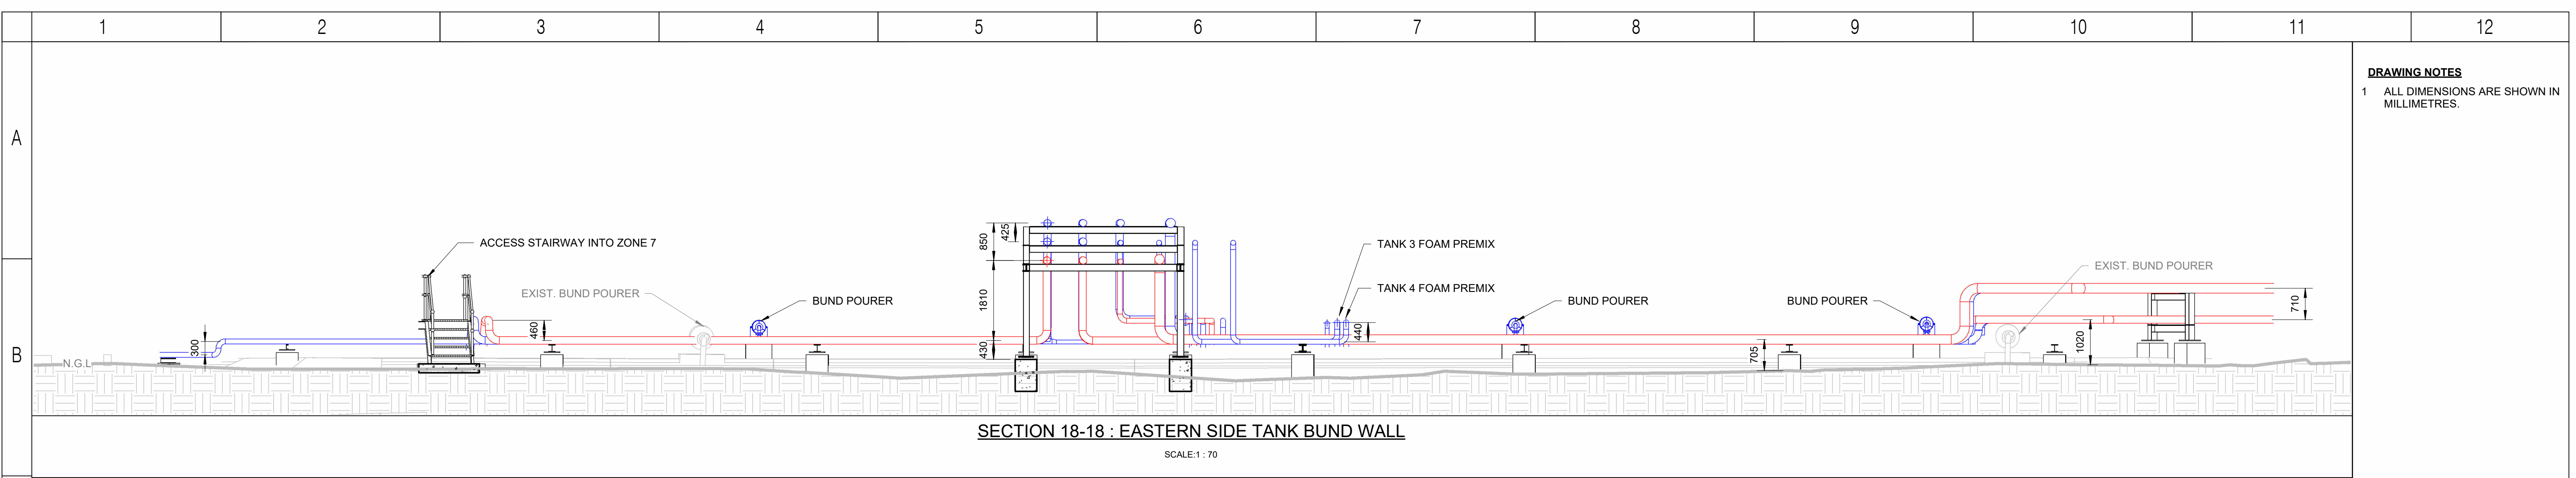


DRAWING NOTES
1 ALL DIMENSIONS ARE SHOWN IN MILLIMETRES.


A1	DESIGNER				PROJECT:	TRANSNET PIPELINES WITBANK	SCALE	As indicated	CHECKED:	BJ	APPROVED:	BJ	GREYJONES (PTY) LTD. GREYJONES (PTY) LTD. (031) 816 9386 admin@greyjones.co.za www.greyjones.co.za	REFERENCES		REVISIONS				TRANSNET  pipelines	PROJECT NAME		
	RESP. ENG				TRANSNET PIPELINES WITBANK	HW FIRE	CAD FILE:	HO1436-TP1_2024_09_0008_77334_RFP-FAT-0001	DESIGN-DRAWN:	HS	DATE:	2025-11-21		DWG NUMBER	DESCRIPTION	REV	DATE	BY	CHK		DESCRIPTION	DRAWN	REF.
	PROJ. MANAGER				HW FIRE	HW FIRE			HS	HS				-	-	A	2026-02-18	HS	BJ		ISSUED FOR ACCEPTANCE	TRACED	DATE
	CLIENT				TITLE:	SECTION VIEWS ON TANK BUND WALL PIPING	PROJECT No:	11364	DRAWING No:	11364-A1134	REV:	A		-	-						CHECKED	APPROVED	
	ROLE	NAME	SIGN	DATE	DRAWING APPROVAL STATUS									-	-						SCALE	TPL DRAWING No.	REV

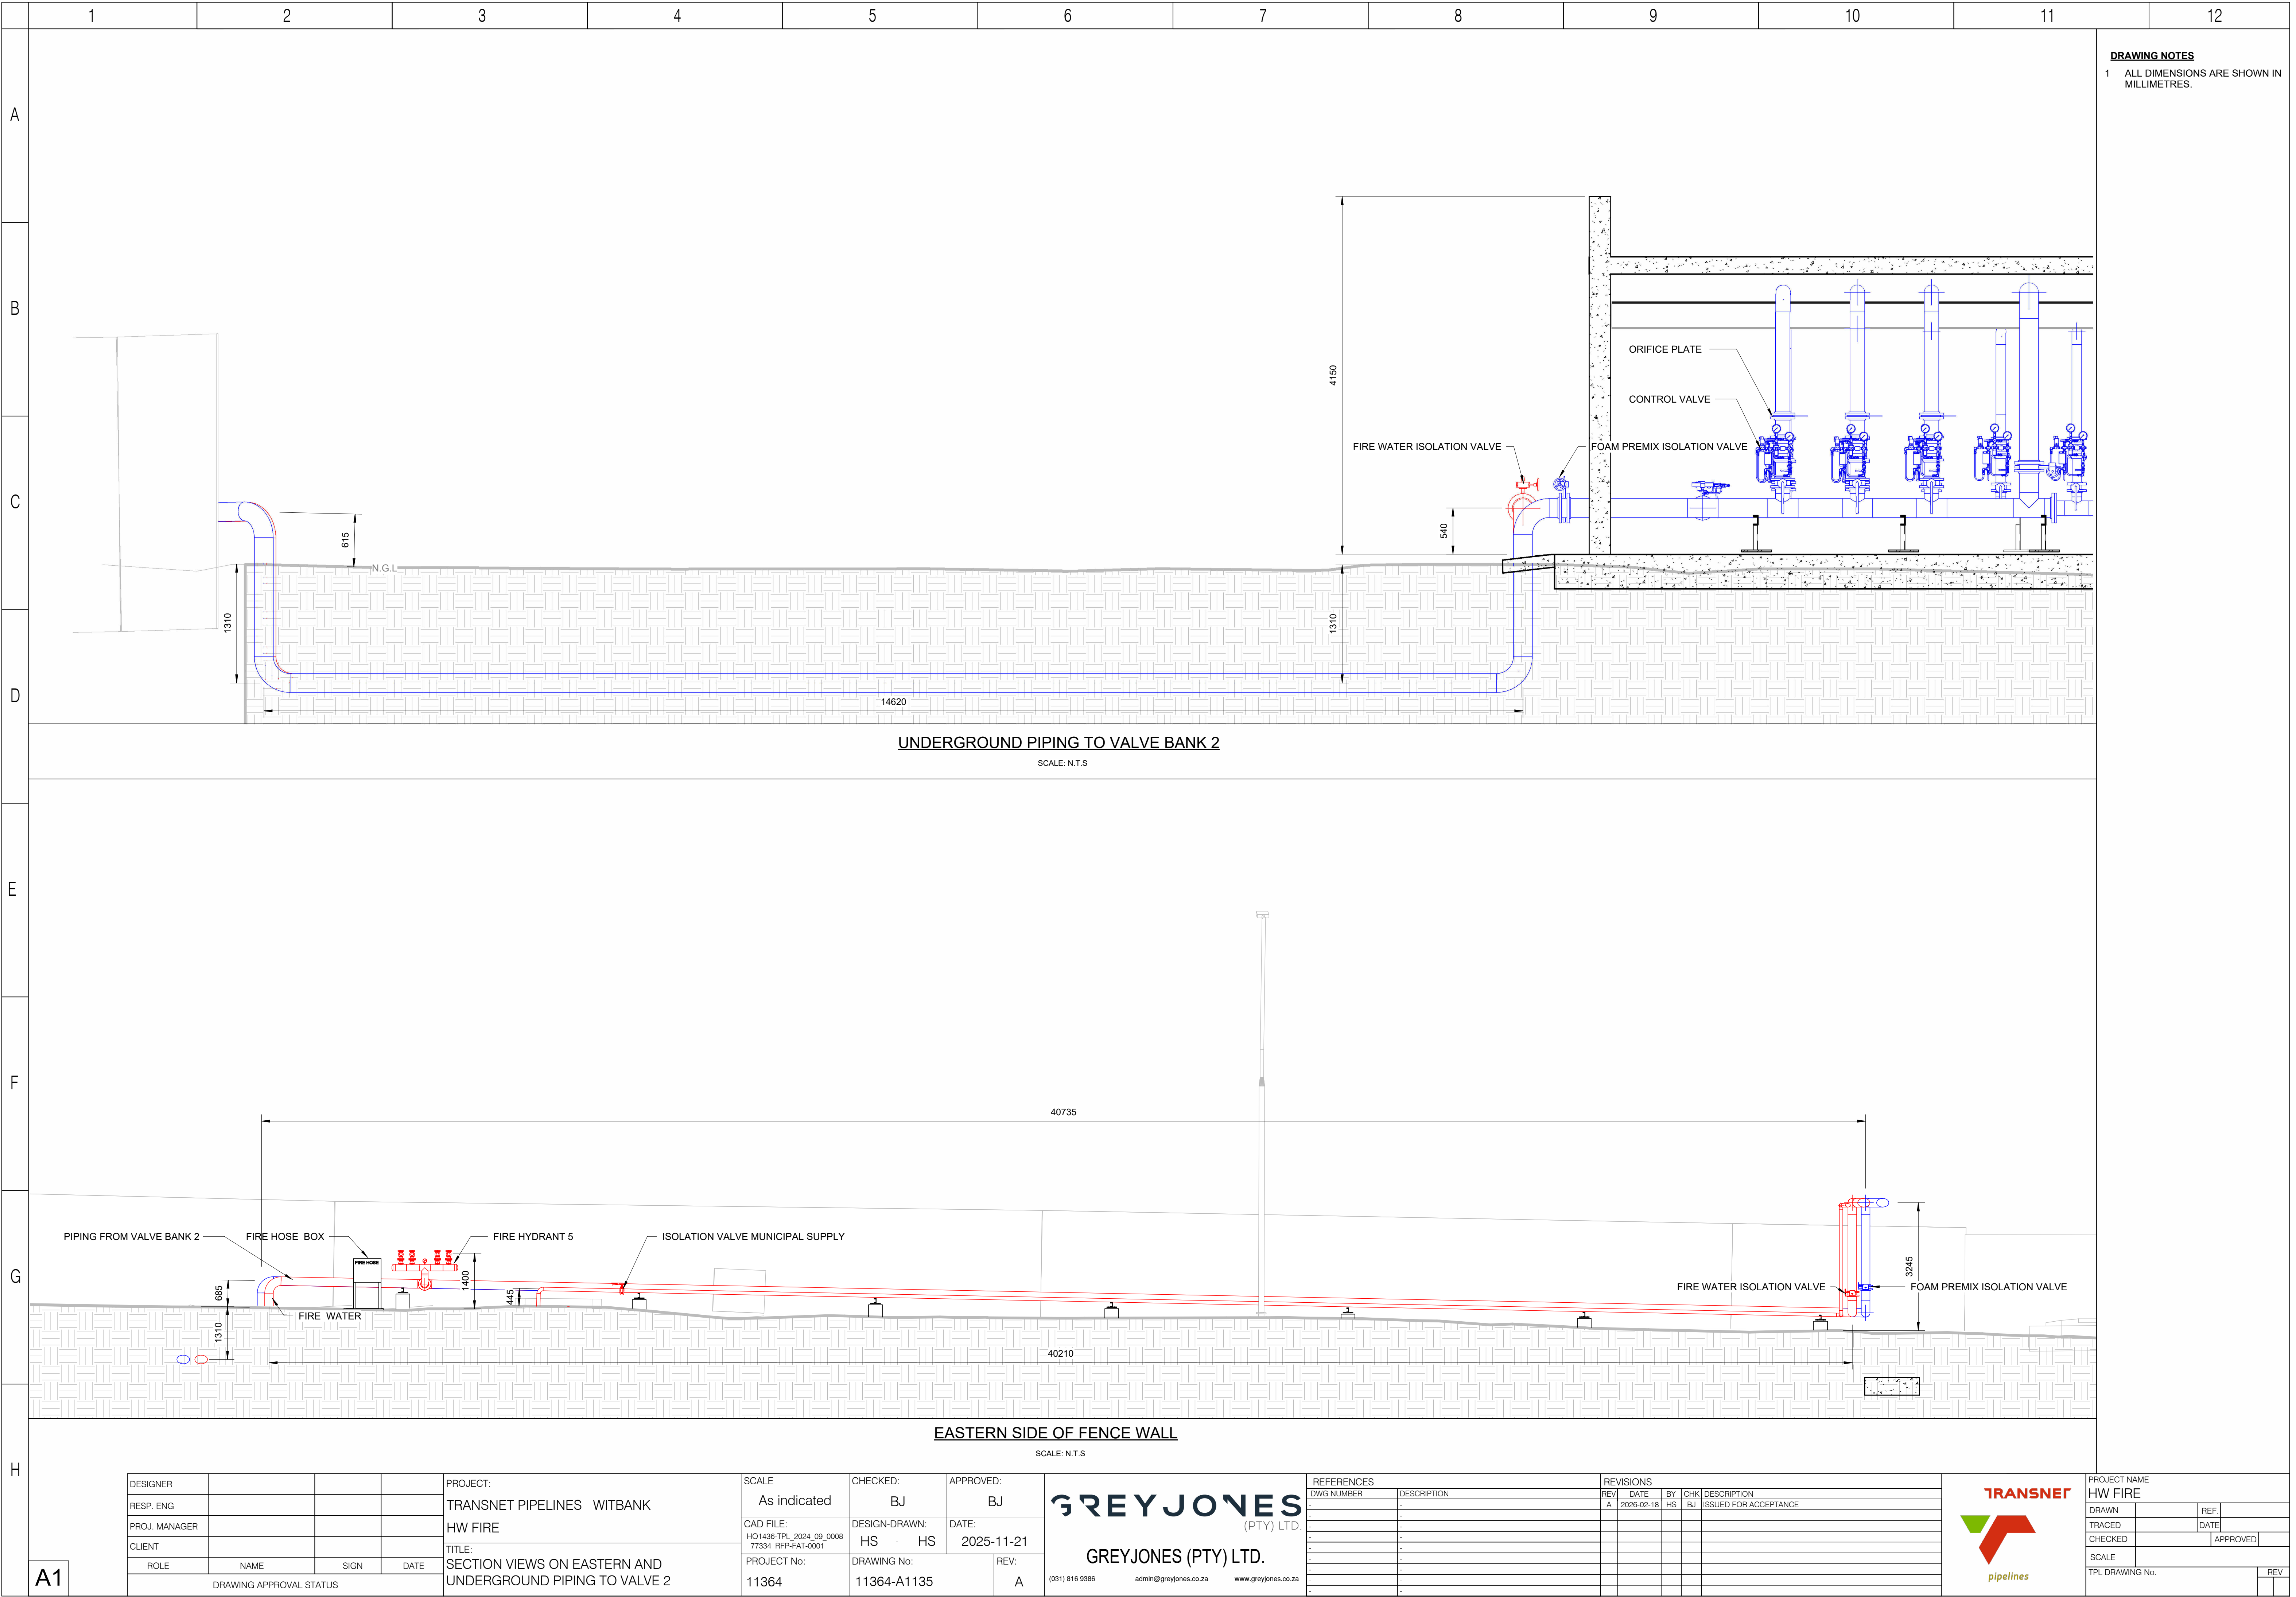

A1	DESIGNER				PROJECT:				SCALE		CHECKED:	APPROVED:	GREYJONES (PTY) LTD. GREYJONES (PTY) LTD. (031) 816 9386 admin@greyjones.co.za www.greyjones.co.za												REFERENCES		REVISIONS				TRANSNET pipelines		PROJECT NAME	
	RESP. ENG				TRANSNET PIPELINES WITBANK				As indicated		BJ	BJ													DWG NUMBER		DESCRIPTION		REV	DATE			BY	CHK	DESCRIPTION	HW FIRE		DRAWN	REF.	
	PROJ. MANAGER				HW FIRE				CAD FILE:		DESIGN-DRAWN:																		DATE:	
	CLIENT				TITLE:				HO1436-TP1_2024_09_0008_77334_RFP-FAT-0001		HS																		2025-11-21	
	ROLE				PROJECT No:				77334_RFP-FAT-0001		HS																		HS	
DRAWING APPROVAL STATUS				SECTION VIEWS ON EASTERN AND UNDERGROUND PIPING TO VALVE 2				PROJECT No:		DRAWING No:		REV:		11364		11364-A1135		A																						SCALE	
								11364		11364-A1135		A	

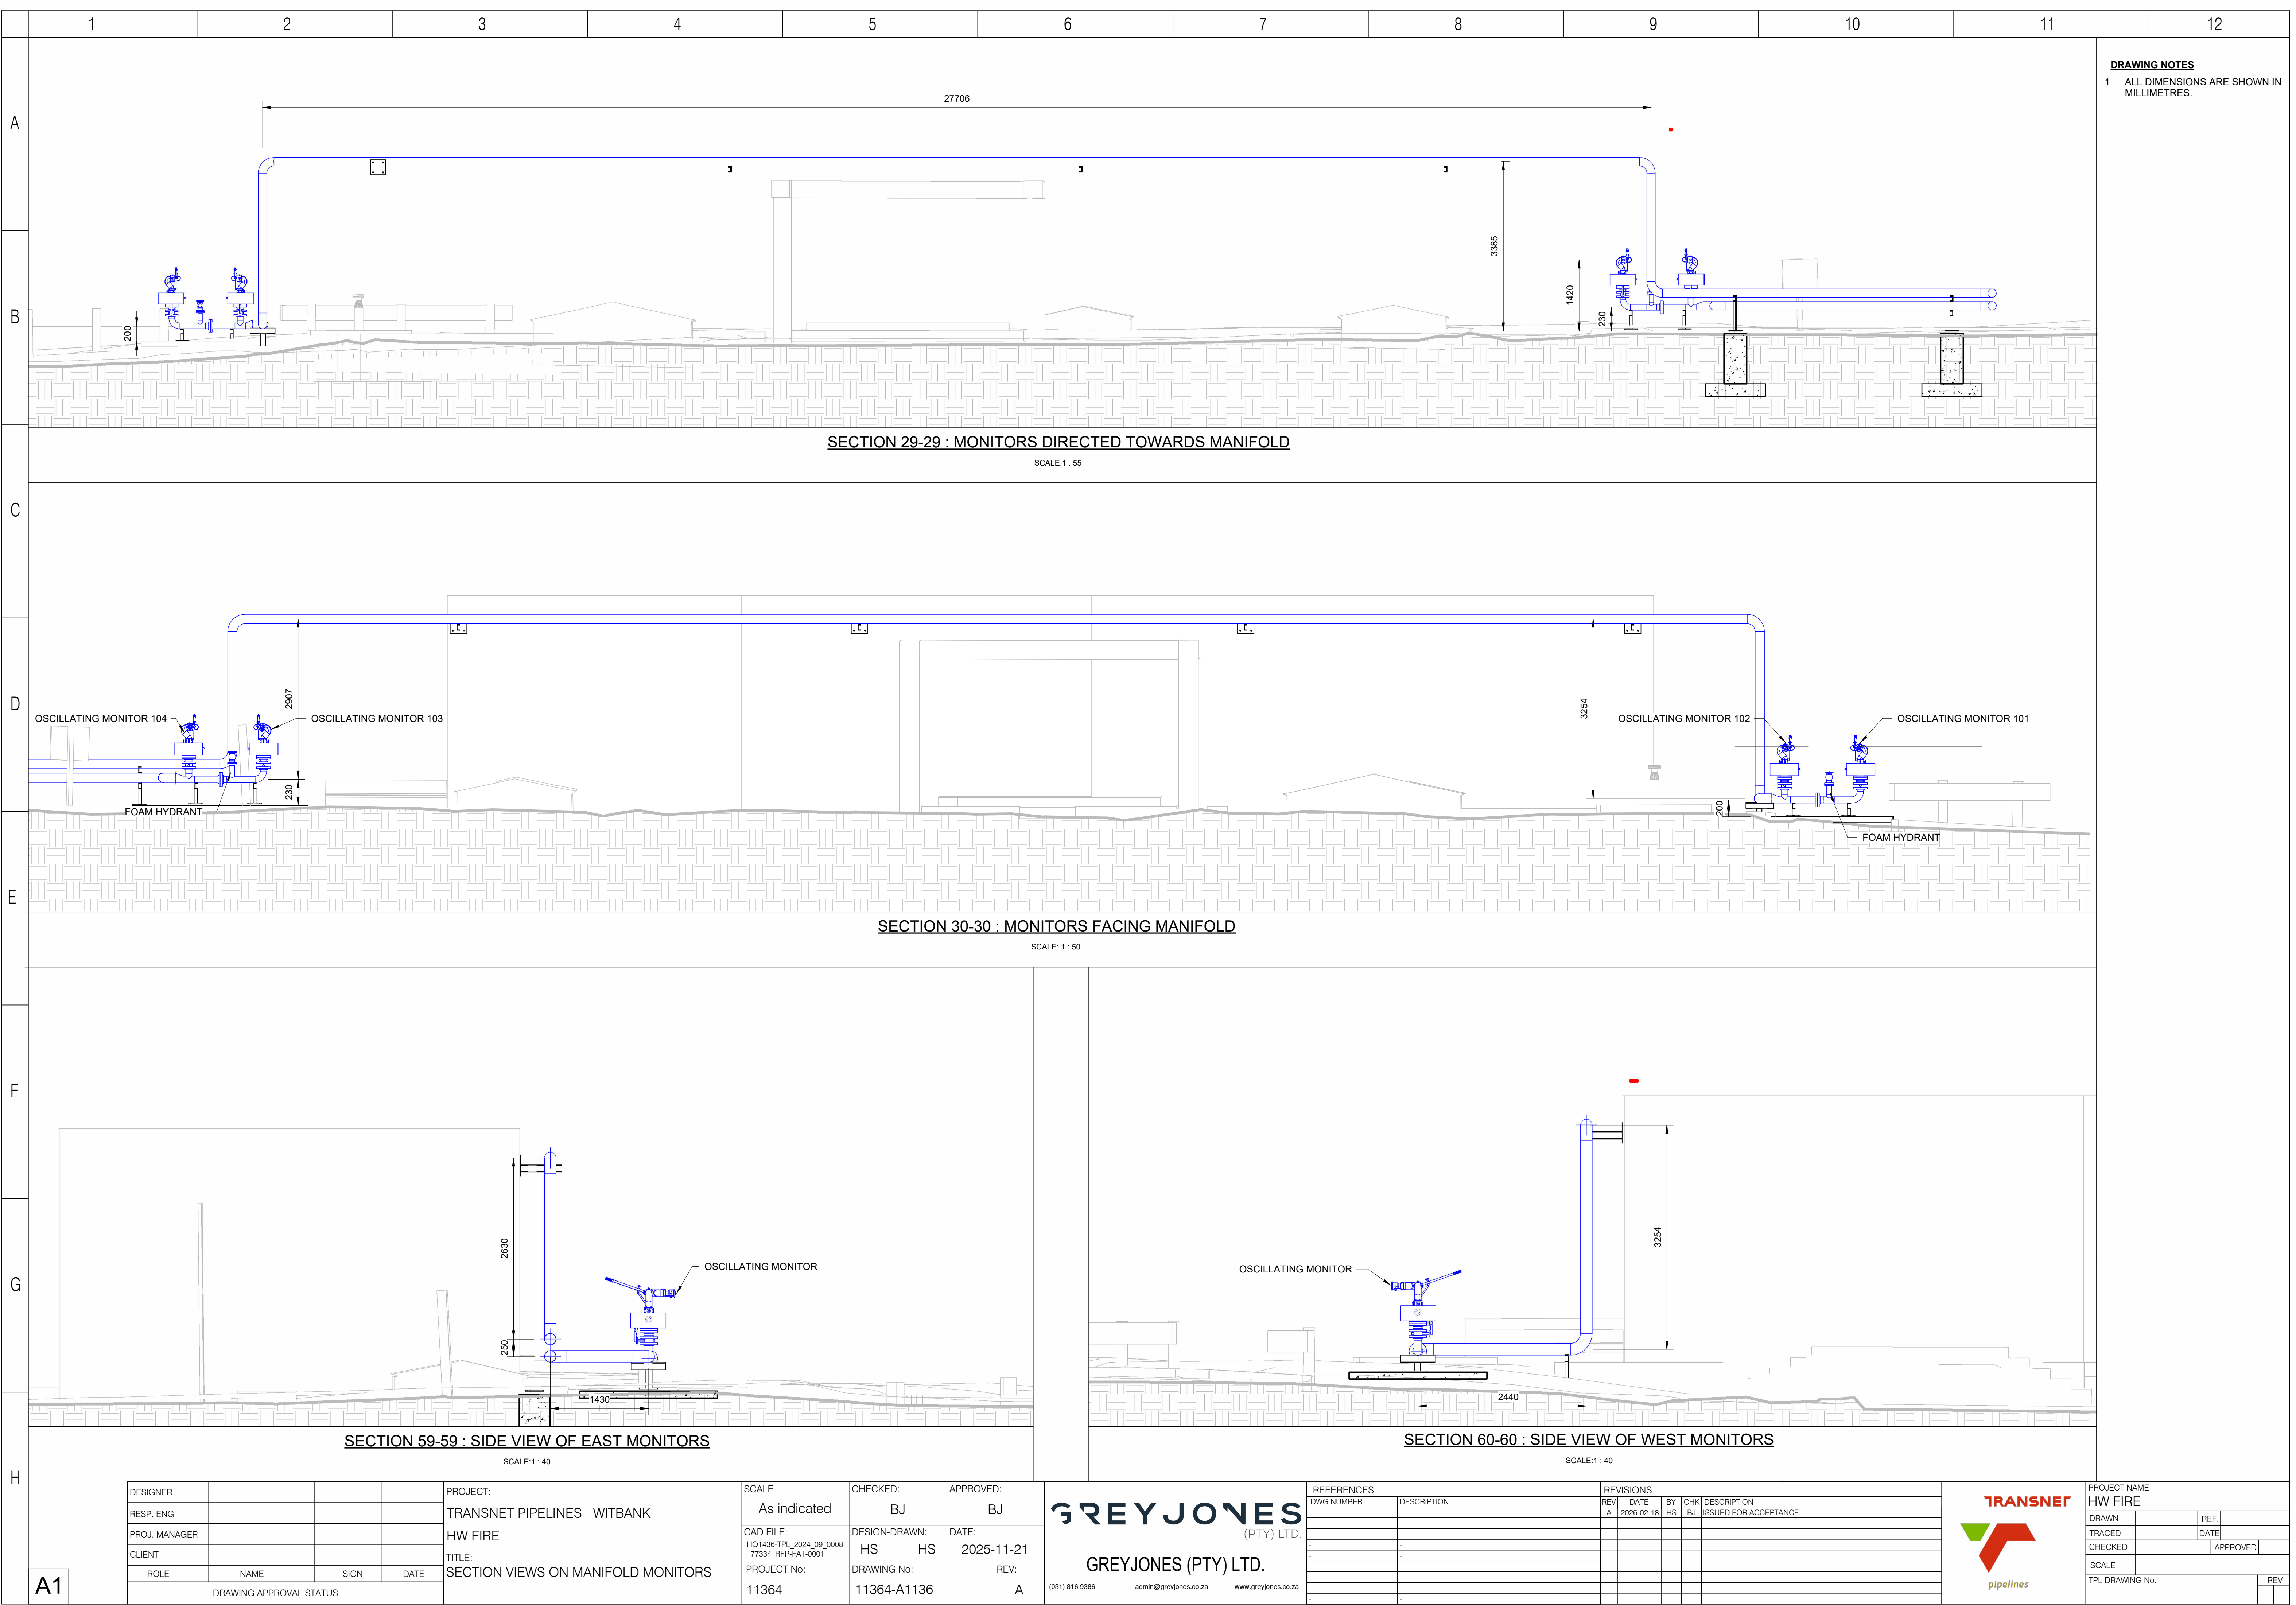


A1	DESIGNER				PROJECT:				SCALE		CHECKED:		APPROVED:		GREY JONES (PTY) LTD. GREYJONES (PTY) LTD. (031) 816 9386 admin@greyjones.co.za www.greyjones.co.za				REFERENCES				REVISIONS				TRANSNET pipelines				PROJECT NAME	
	RESP. ENG				TRANSNET PIPELINES WITBANK				As indicated		BJ		BJ						DWG NUMBER				DESCRIPTION								REV				DATE				BY				CHK				DESCRIPTION	
	PROJ. MANAGER				HW FIRE				CAD FILE:		DESIGN-DRAWN:		DATE:						-				-								

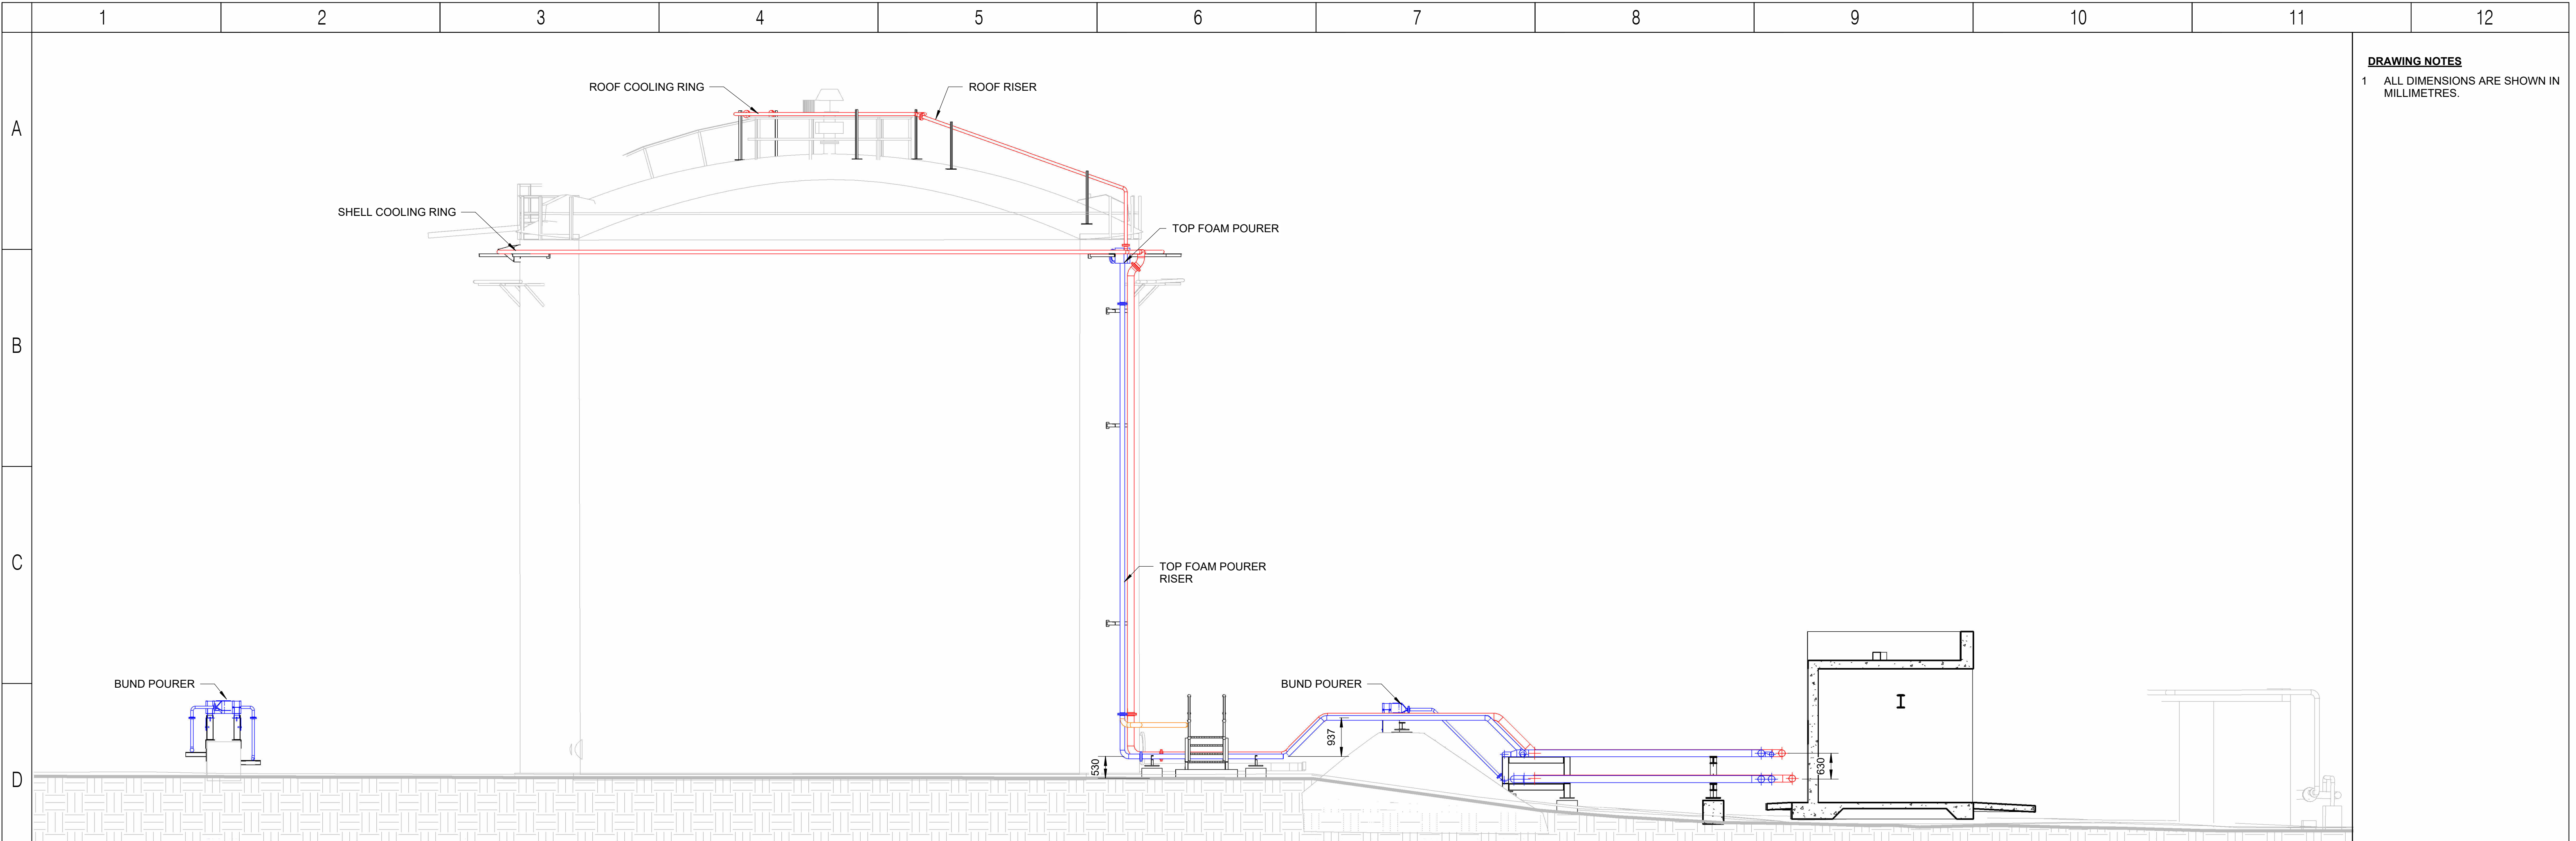

SECTION 36-36 : TANK FIVE FOAM PREMIX& WATER LINE CONNECTIONS

SCALE:1 : 75

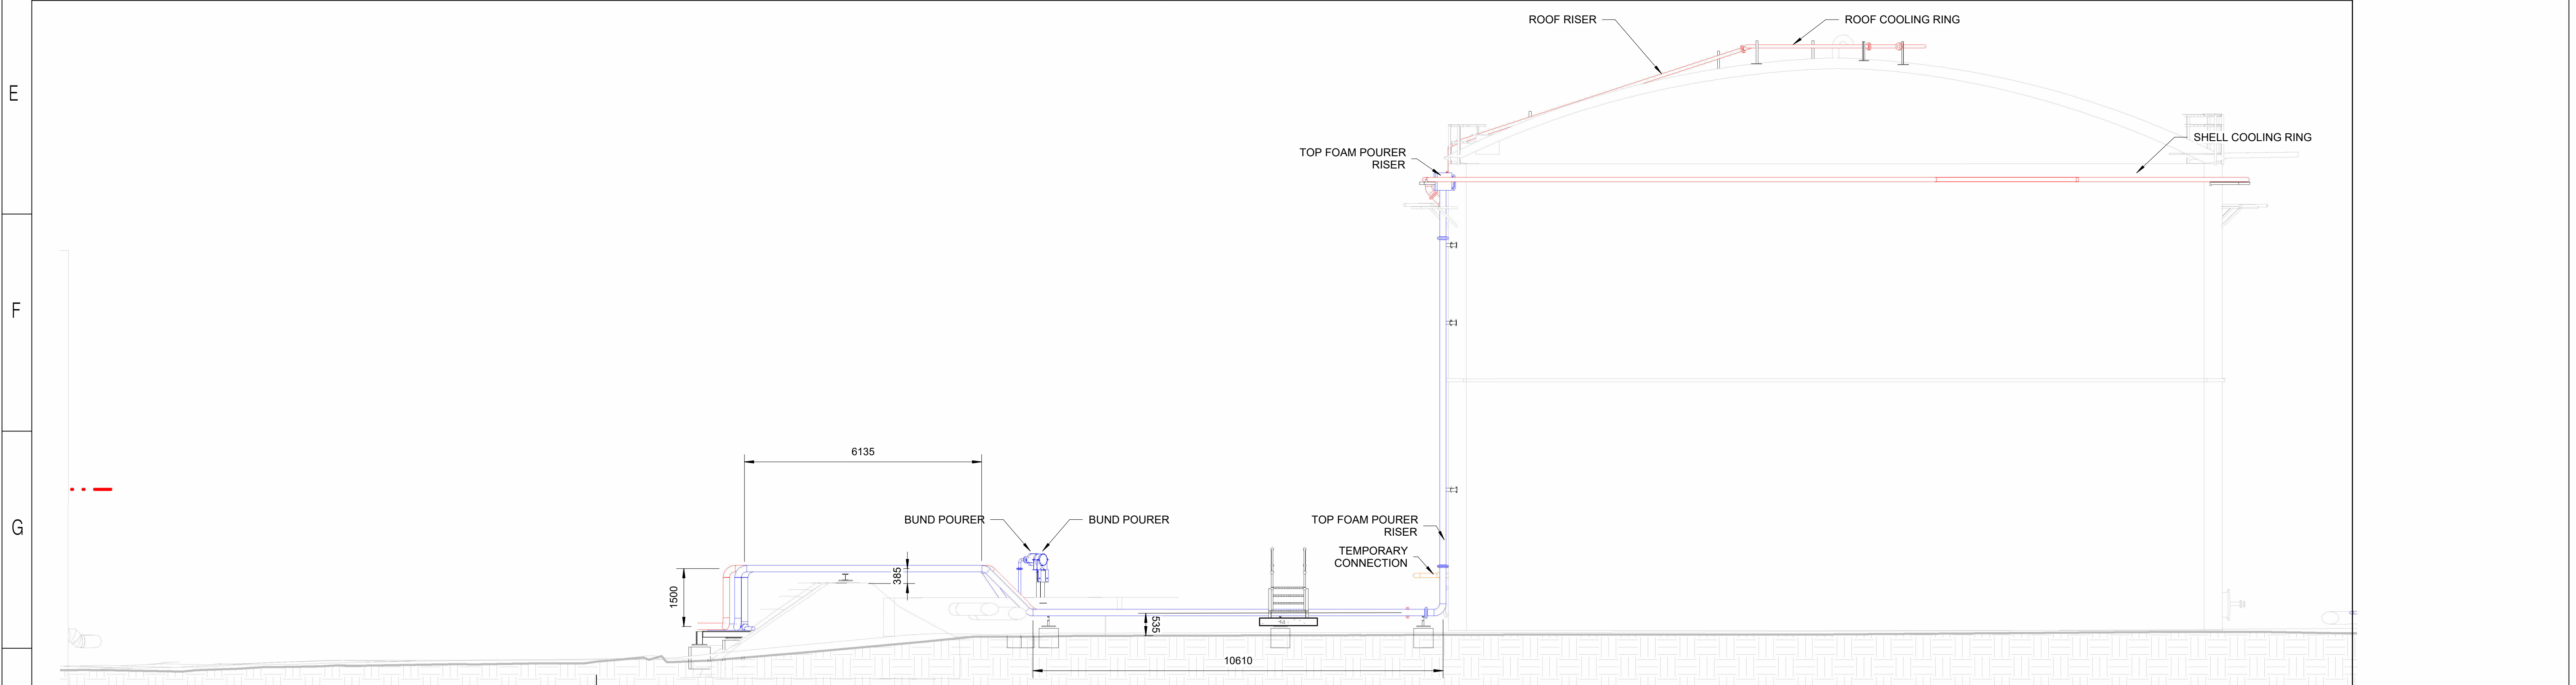

SECTION 32-32 : TANK NINE FOAM PREMIX & WATER LINE CONNECTIONS

SCALE:1 : 80

A1	DESIGNER				PROJECT:				SCALE		CHECKED:		APPROVED:		GREYJONES (PTY) LTD. GREYJONES (PTY) LTD. (031) 816 9386 admin@greyjones.co.za www.greyjones.co.za				REFERENCES				REVISIONS				TRANSNET pipelines				PROJECT NAME	
	RESP. ENG				TRANSNET PIPELINES WITBANK				As indicated		BJ		BJ						DWG NUMBER				DESCRIPTION								REV				DATE				BY				CHK				DESCRIPTION	
	PROJ. MANAGER				HW FIRE				CAD FILE:		DESIGN-DRAWN:		DATE:						-				-								-</			