

LEGEND

	EXISTING 40" RETICULATION PIPELINE
	EXISTING 22" GRP RISING MAIN
	PROPOSED 200mm Ø BULK PIPELINE
	PROPOSED 150mm Ø 40% CLASS 16 RETICULATION PIPELINE
	PROPOSED 75mm Ø 40% CLASS 12 RETICULATION PIPELINE
	PROPOSED FIRE HYDRANTS
	PROPOSED VALVES
	PROPOSED BULK METER
	PROJECT SECTION BOUNDARY


NOTES

- NOTES**
1. RETICULATION PIPELINE POSITIONS TO BE POSITIONED AT 1m OFFSET FROM CADASTRAL BOUNDARY
 2. FINAL POSITIONS OF WATER CONNECTIONS TO BE DETERMINED ON SITE.
 3. RETICULATION PIPE SIZES ARE 100mm Ø AND LOWER.
 4. PIPELINES TO BE LOCATED IN ROAD SURF VERTUDE & 1m FROM EXISTING MANS.
 5. EXISTING PIPELINES TO BE LOCATED FIRST BEFORE EXCAVATIONS CAN PROCEED TO PREVENT DAMAGES.
 6. ALL PIPES TO BE CLASS 12 UNLESS OTHERWISE SPECIFIED.
 7. PIPE SIZES 500mm Ø AND LOWER SHALL BE HDPE.




ORIGINAL DRAWING


[illegible]

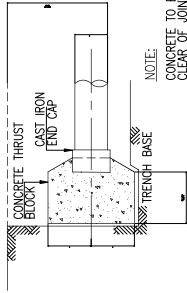

NOTE:
CONCRETE TO BE KEPT
CLEAR OF JOINTS

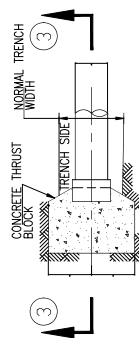


NOTE:
CONCRETE TO BE KEPT
CLEAR OF JOINTS

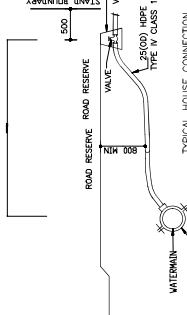

NOTE:
CONCRETE TO BE KEPT
CLEAR OF JOINTS

PLAN OF END CAP


SECTION 3-3

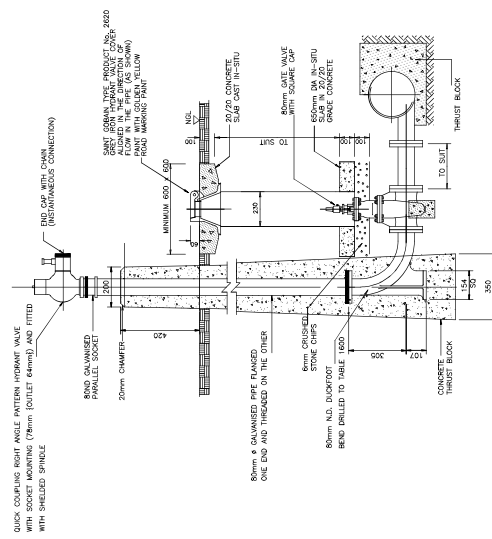

- NOTES:
- HYDRANTS TO BE PAINTED GOLDEN YELLOW ABOVE GROUND AND BLACK BELOW GROUND.
 - WITH 3 COATS OF PAINT COLOR AS PRESCRIBED BY MANUFACTURER'S INSTRUCTIONS.
 - ALL BOLTED CONNECTIONS TO BE WRAPPED WITH "GENCO" WRAP OR SIMILAR APPROVED AFTER CONSULTATION WITH "GENCO-PASTE" OR SIMILAR APPROVED.
 - FLANGES TO BE DRILLED ACCORDING TO SABS 1123.
 - VALVE TO BE SUPPLIED WITH REMOVABLE HYDRANT KEY.

STANDARD 80mm DIA HYDRANT

N.T.S.

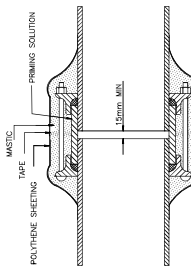


TYPICAL SECTION THROUGH COUPLING

- MASTIC PROTECTION TO FLANGED JOINTS, FLEXIBLE COUPLINGS AND FLANGE ADAPTORS NOTE: AS SUPPLIED BY JEND PRODUCTS OR SIMILAR APPROVED.
- APPLICATION TO BE IN ACCORDANCE WITH MANUFACTURER'S INSTRUCTIONS.
 - JOINT/COUPLING ENSURING ALL AIR IS EXPELLED.
 - JOINT/COUPLING TO BE WRAPPED WITH "GENCO" WRAP OR SIMILAR APPROVED.
 - POLYURETHANE SHEETING TO OVERLAP BURIED WRAPPING ON PIPES EITHER SIDE OF JOINT BY 100mm AND SECURED USING DUCT TAPE.

DETAILS OF MASTIC PROTECTION TO FLANGED JOINTS AND FLEXIBLE COUPLINGS


(TO BE READ IN CONJUNCTION WITH PROJECT SPECIFICATION)

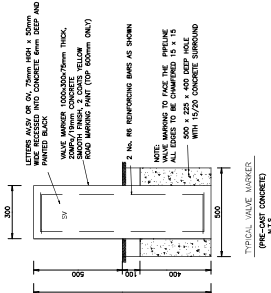


TYPICAL VALVE MARKER
(PRE-CAST CONCRETE)
N.T.S.

PLAN OF T-JUNCTION

NOTE:
CONCRETE TO BE KEPT
CLEAR OF JOINTS

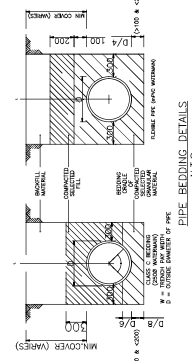


N.T.S.

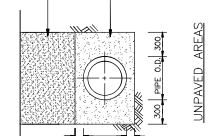

N.T.S.

TYPICAL TRENCH SECTION

N.T.S.

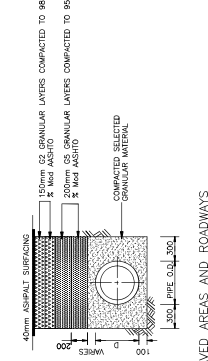

PAVED AREAS AND ROADWAYS



PROJECT/DRAWING TITLE		RUSTENBURG LOCAL MUNICIPALITY		CONTRACT No.	
REPLACEMENT OF AG BULK AND RETICULATION IN PHATSIMA		RUSTENBURG LOCAL MUNICIPALITY		RUM/COMM014/2024/25	
PHYSICAL ADDRESS		CORNER BEYERS VALDE & NELSON		SHEET	OF
RUSTENBURG		RUSTENBURG		1	2
CLIENT REP		RUSTENBURG		DRAWING No.	K056-1-WIT-101
SIGNATURE		H. FUYANA		REVISION	T
DESIGNED		K. MUCHAMAMETH		DATE	20/06/2024
CHECKED		H. FUYANA		APPROVED	H. FUYANA
DRAWN		N. MACHE		DESCRIPTION OF REVISION(S)	
PROJECT ENGINEER		H. FUYANA			
REGISTRATION NO.		201670323			



LEGEND

EXISTING 250MM GRP GRAVITY MAINS

NEW RAW WATER MAIN

NEW BRICKS

PUMPSTATION


FENCE

AIR VALVES


SCOUR VALVES

NOTE

ALL DIMENSIONS SHOWN IN APPROXIMATE SIZES ONLY. CONTRACTOR TO PROVIDE DIMENSIONS BY CAREFUL EXPOSING DURING CONSTRUCTION ACTIVITIES.

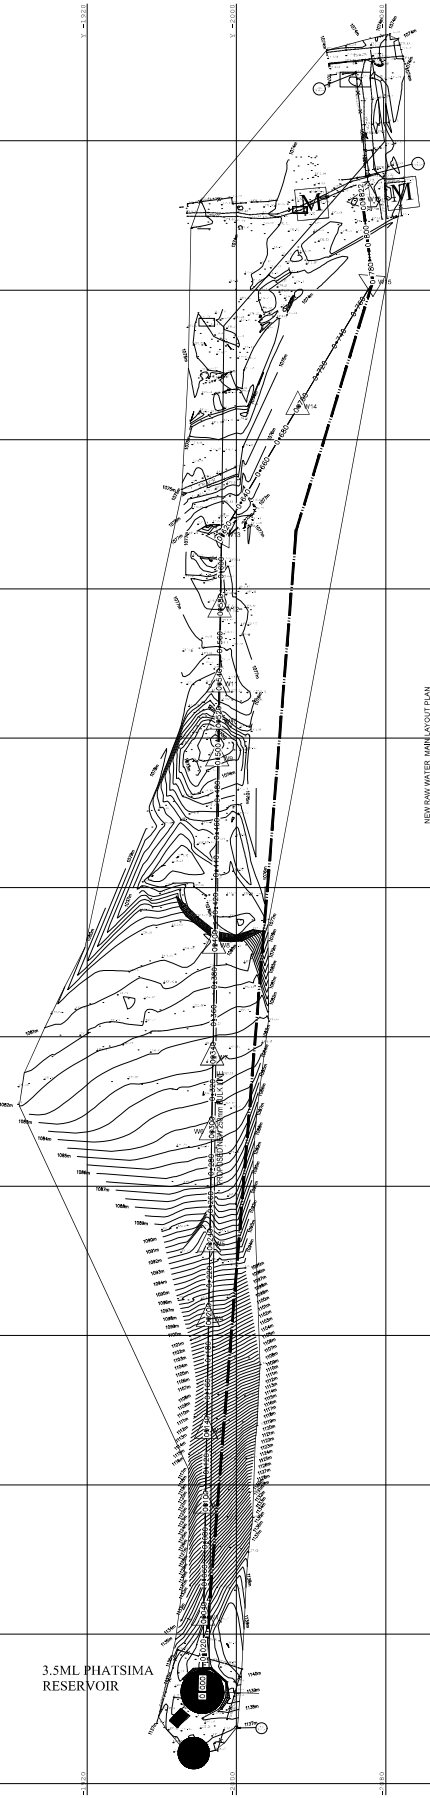

NEW RAW WATER MAIN LAYOUT PLAN
SCALE: 1:1000

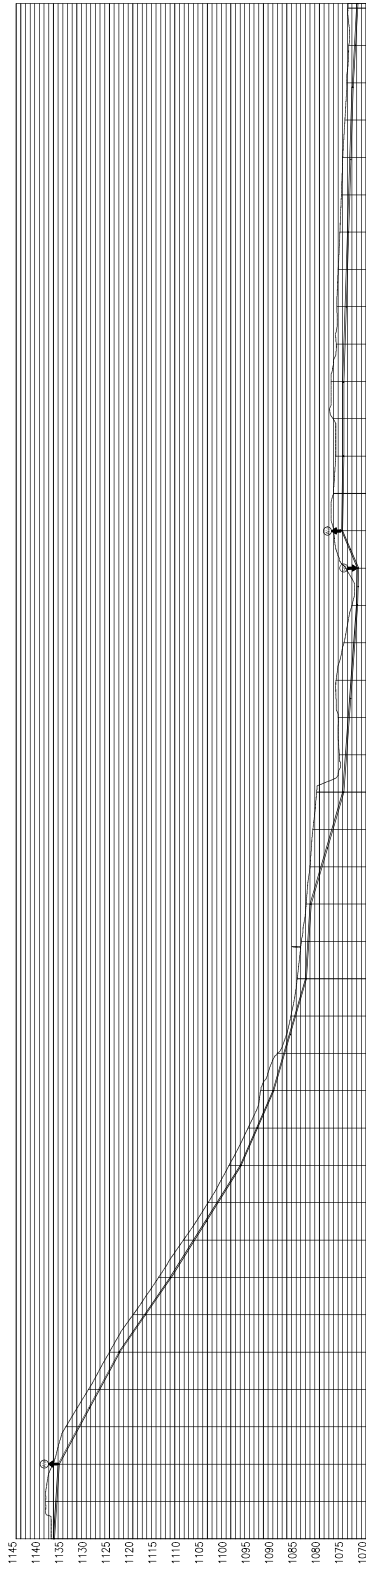

Reference	Y	Per. depth (m)	Depth

1. STANDPIPE POSITION TO BE JOINTLY DETERMINED BY PROPERTY OWNER, SOCIAL CONSULTANT AND ENGINEER ON SITE.

- | ITEM No. | DESCRIPTION | No. OFF |
|----------|--|---------|
| 1 | 25mm MALE / FEMALE BALLSTOP VALVE 1200kpa | 1 |
| 2 | 15mm MALE IRON / FEMALE COPPER COUPLING | 2 |
| 3 | 15mm FEMALE / FEMALE BALLSTOP VALVE 1200kpa | 1 |
| 4 | 15mm THREADED FEMALE STRAINER | 1 |
| 5 | 15mm GALV. IRON MALE NIPPLE | 2 |
| 6 | 15mm THREADED PRESSURE RELIEFING VALVE WITH ADJUSTABLE DOWNSTREAM PRESSURE SETTING 400 - 1200kpa | 1 |
| 7 | 15mm x 1/2" COPPER TO FEMALE IRON COUPLER | 1 |
| 8 | 15mm BRASS MALE BIP COCK CODE 121 - COBRA TYPE | 1 |
| 9 | 15mm MALE KENT FLOW METER | 1 |

[illegible]

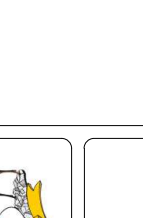
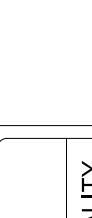
	MUNICIPAL INFRASTRUCTURE GRANT NORTH WEST PROVINCE APPOINTMENT OF A CONTRACTOR FOR THE REPLACEMENT OF PHATSIMA AC BULK & RETICULATION WATER PIPELINES IN PHATSIMA CONTRACT NUMBER: RLM/OMM/01/24/2024/25	
ENQUIRIES PROJECT MANAGEMENT UNIT MANAGER TEL: 014 590 3535		
	IMPLEMENTING AGENT RUSTENBURG LOCAL MUNICIPALITY Tel: (014) 590 3535 Fax: (014) 590 3879	CONSULTANTS FMA ENGINEERS (PTY) LTD Tel: (031) 764 2763 Fax: 086 542 4084
		CONTRACTOR
    EXPANDED PUBLIC WORKS PROGRAMME		
Creating opportunities towards human fulfilment		


SCALE	TYPES OF PLANNING	STATUS
NTS	PLANNING CONSTRUCTION AS-BUILT	PLANNING 
REVISION	PLAN No.	
T	K056.1-WIT-105	

CLIENT	RUSTENBURG LOCAL MUNICIPALITY	CONTRACT NO.	PLUMWAT/24/2020/026	PW/NO.	SHEET
PROJECT TITLE					
APPOINTMENT OF A CONTRACTOR FOR THE REPLACEMENT OF PHATSIMA AC BULK & RETICULATION WATER PIPELINE IN PHATSIMA					
DRAWING TITLE					
CONTRACT NAME BOARD - PHATSIMA AC BULK					

CLIENT ADDRESS


Rustenburg
Local Municipality

P O BOX 16
RUSTENBURG
0300

Tel: (014) 560 3535
Fax: (014) 560 3008

RAILMAN CONSULTING	ISSUED BY:	DEPARTMENT OF ROADS AND STORMWATER
DATE:	RECEIVED BY:	DATE:

H. Fuyana-Pr Tech Eng	DESIGNED	H. Fuyana-Pr Tech Eng	CHECKED
	B. DUMINI		
	DRAWN		

DESIGNED BY: FMA ENGINEERS (PTY) LTD

FMA
ENGINEERS

10 YORK ROAD
ROBERTSON PARK
GILITTS

Tel: (012) 753 0744
Fax: (012) 753 0745
Email: admin@fmaengineers.co.za 3510

[illegible]