


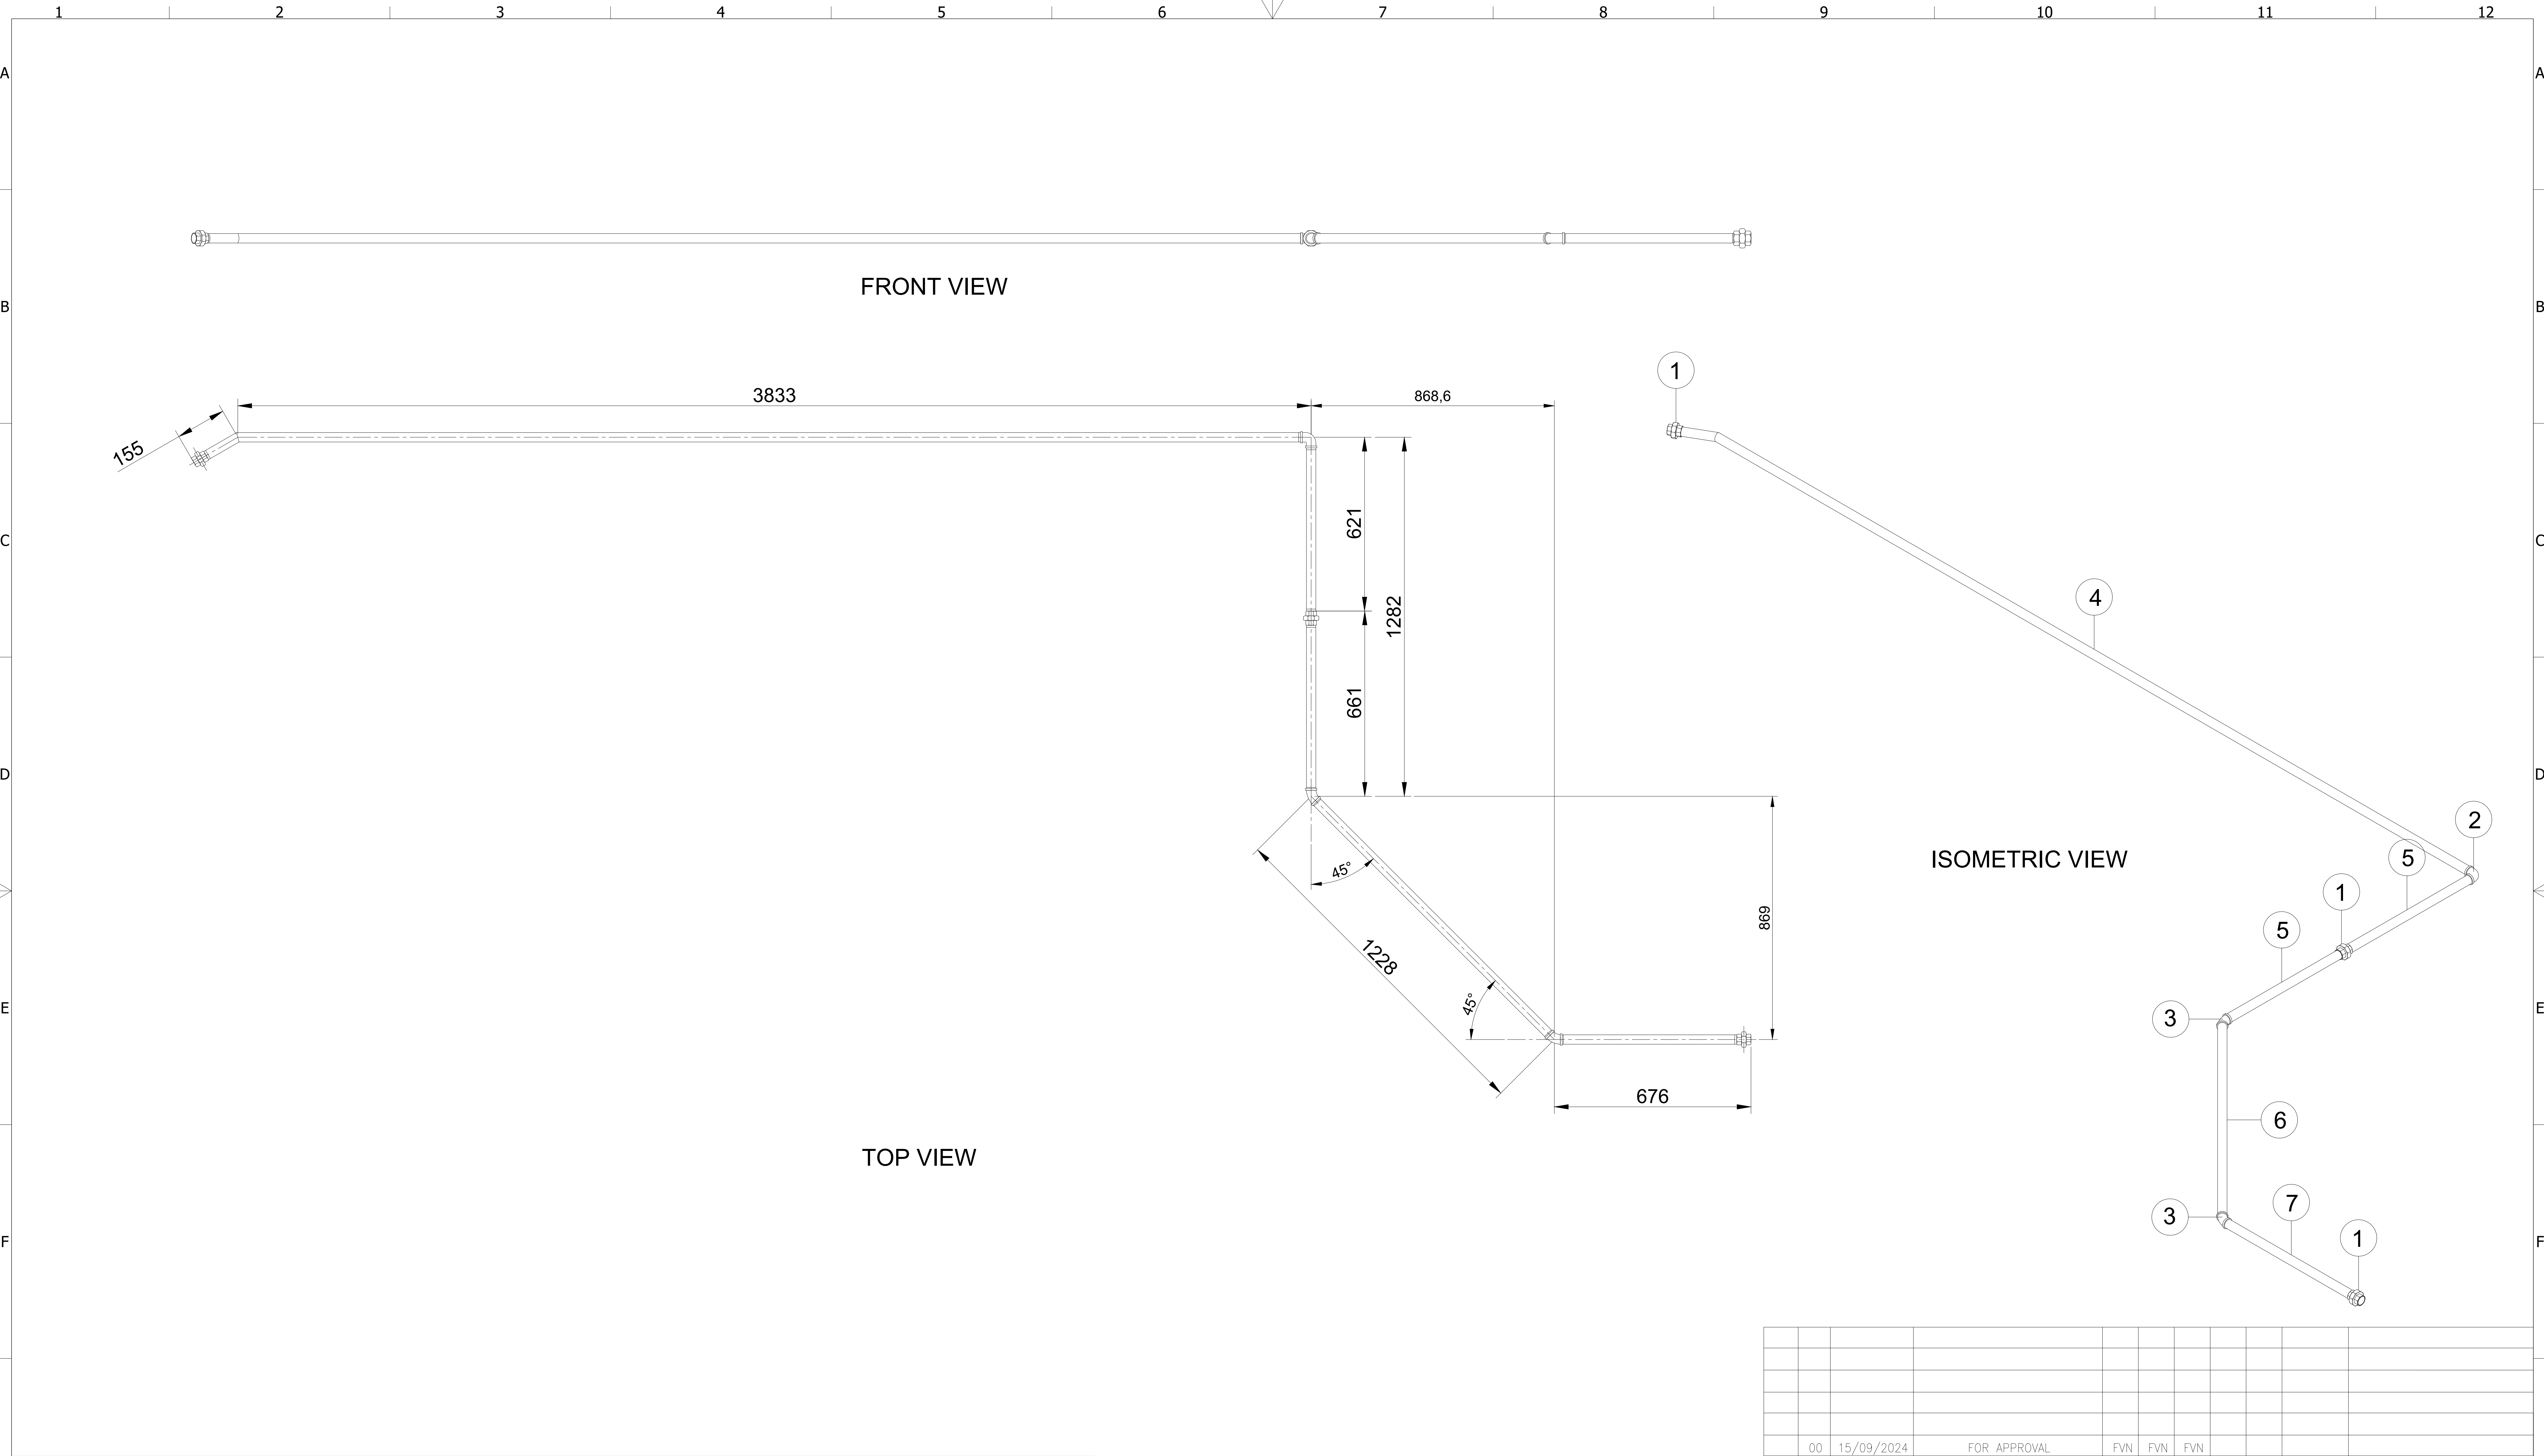

PARTS LIST						
ITEM	PART NUMBER	QTY	DESCRIPTION	MATERIAL	MASS	TOTAL MASS
1	1	3	UNION 25NB BSP GALV FEMALE / FEMALE	Malleable Iron	0.40 kg	1.20 kg
2	2	1	ELBOW 90 DEG 25NB BSP SHORT RADIUS GALV FEMALE / FEMALE	Malleable Iron	0.10 kg	0.10 kg
3	3	2	ELBOW 45 DEG 25NB BSP GALV FEMALE / FEMALE	Malleable Iron	0.10 kg	0.20 kg
4	4	1	25NB PIPE THREADED BOTH ENDS GALV 3950MM LG	CARBON STEEL	11.06 kg	11.06 kg
5	5	2	25NB PIPE THREADED BOTH ENDS GALV 607MM LG	CARBON STEEL	1.70 kg	3.40 kg
6	6	1	25NB PIPE THREADED BOTH ENDS GALV 1197MM LG	CARBON STEEL	3.35 kg	3.35 kg
7	7	1	25NB PIPE THREADED BOTH ENDS GALV 648MM LG	CARBON STEEL	1.81 kg	1.81 kg

- GENERAL NOTES
- ALL PIPES 25NB-150NB (SANS 62 HEAVY WALL) SUITABLE FOR FLANGED CONNECTIONS (SANS 1123-4000/3 R/F U.O.N) AND PIPES 25NB AND BELOW SHALL BE SCREWED TO SANS 1109
 - PIPE FITTINGS TO BE TIGHTENED BY HEMP OR APPROVED PRODUCT BY ENGINEER. LEAK TEST ON COMPLETION - REFER TO PCS.
 - ALL DIMENSIONS TO BE CHECKED ON SITE BEFORE ANY WORK COMMENCES, ANY DISCREPANCIES SHALL BE BROUGHT TO THE ATTENTION OF THE ENGINEER

	00	15/09/2024	FOR APPROVAL	FVN	FVN	FVN						
	A	01/09/2024	FOR APPROVAL	FVN	FVN	FVN						
D.O.	REV	DATE	REVISION	REV BY	CHKD BY	APP BY	AUTH BY	KKS APP	REFERENCE DRAWINGS			
AUTHORISED FOR ESKOM BY:				KUSILE POWER STATION STACK INSTRUMENT AIR SUPPLY 25NB AIR SUPPLY STACK ENTRY 32M								
CODIFICATION BY:												
APPROVED BY:												
FERDI VAN NIEKERK												
CHECKED BY:			 	CONTRACTOR DRAWING NO.								
FERDI VAN NIEKERK				FVN-PO133-MAN-A001								
CREATED BY:				ESKOM DRAWING NO.								
FERDI VAN NIEKERK				366-503359								
SCALE		AS NOTED		ESKOM HOLDINGS SOC LTD REG No: 2002/015527/30								