


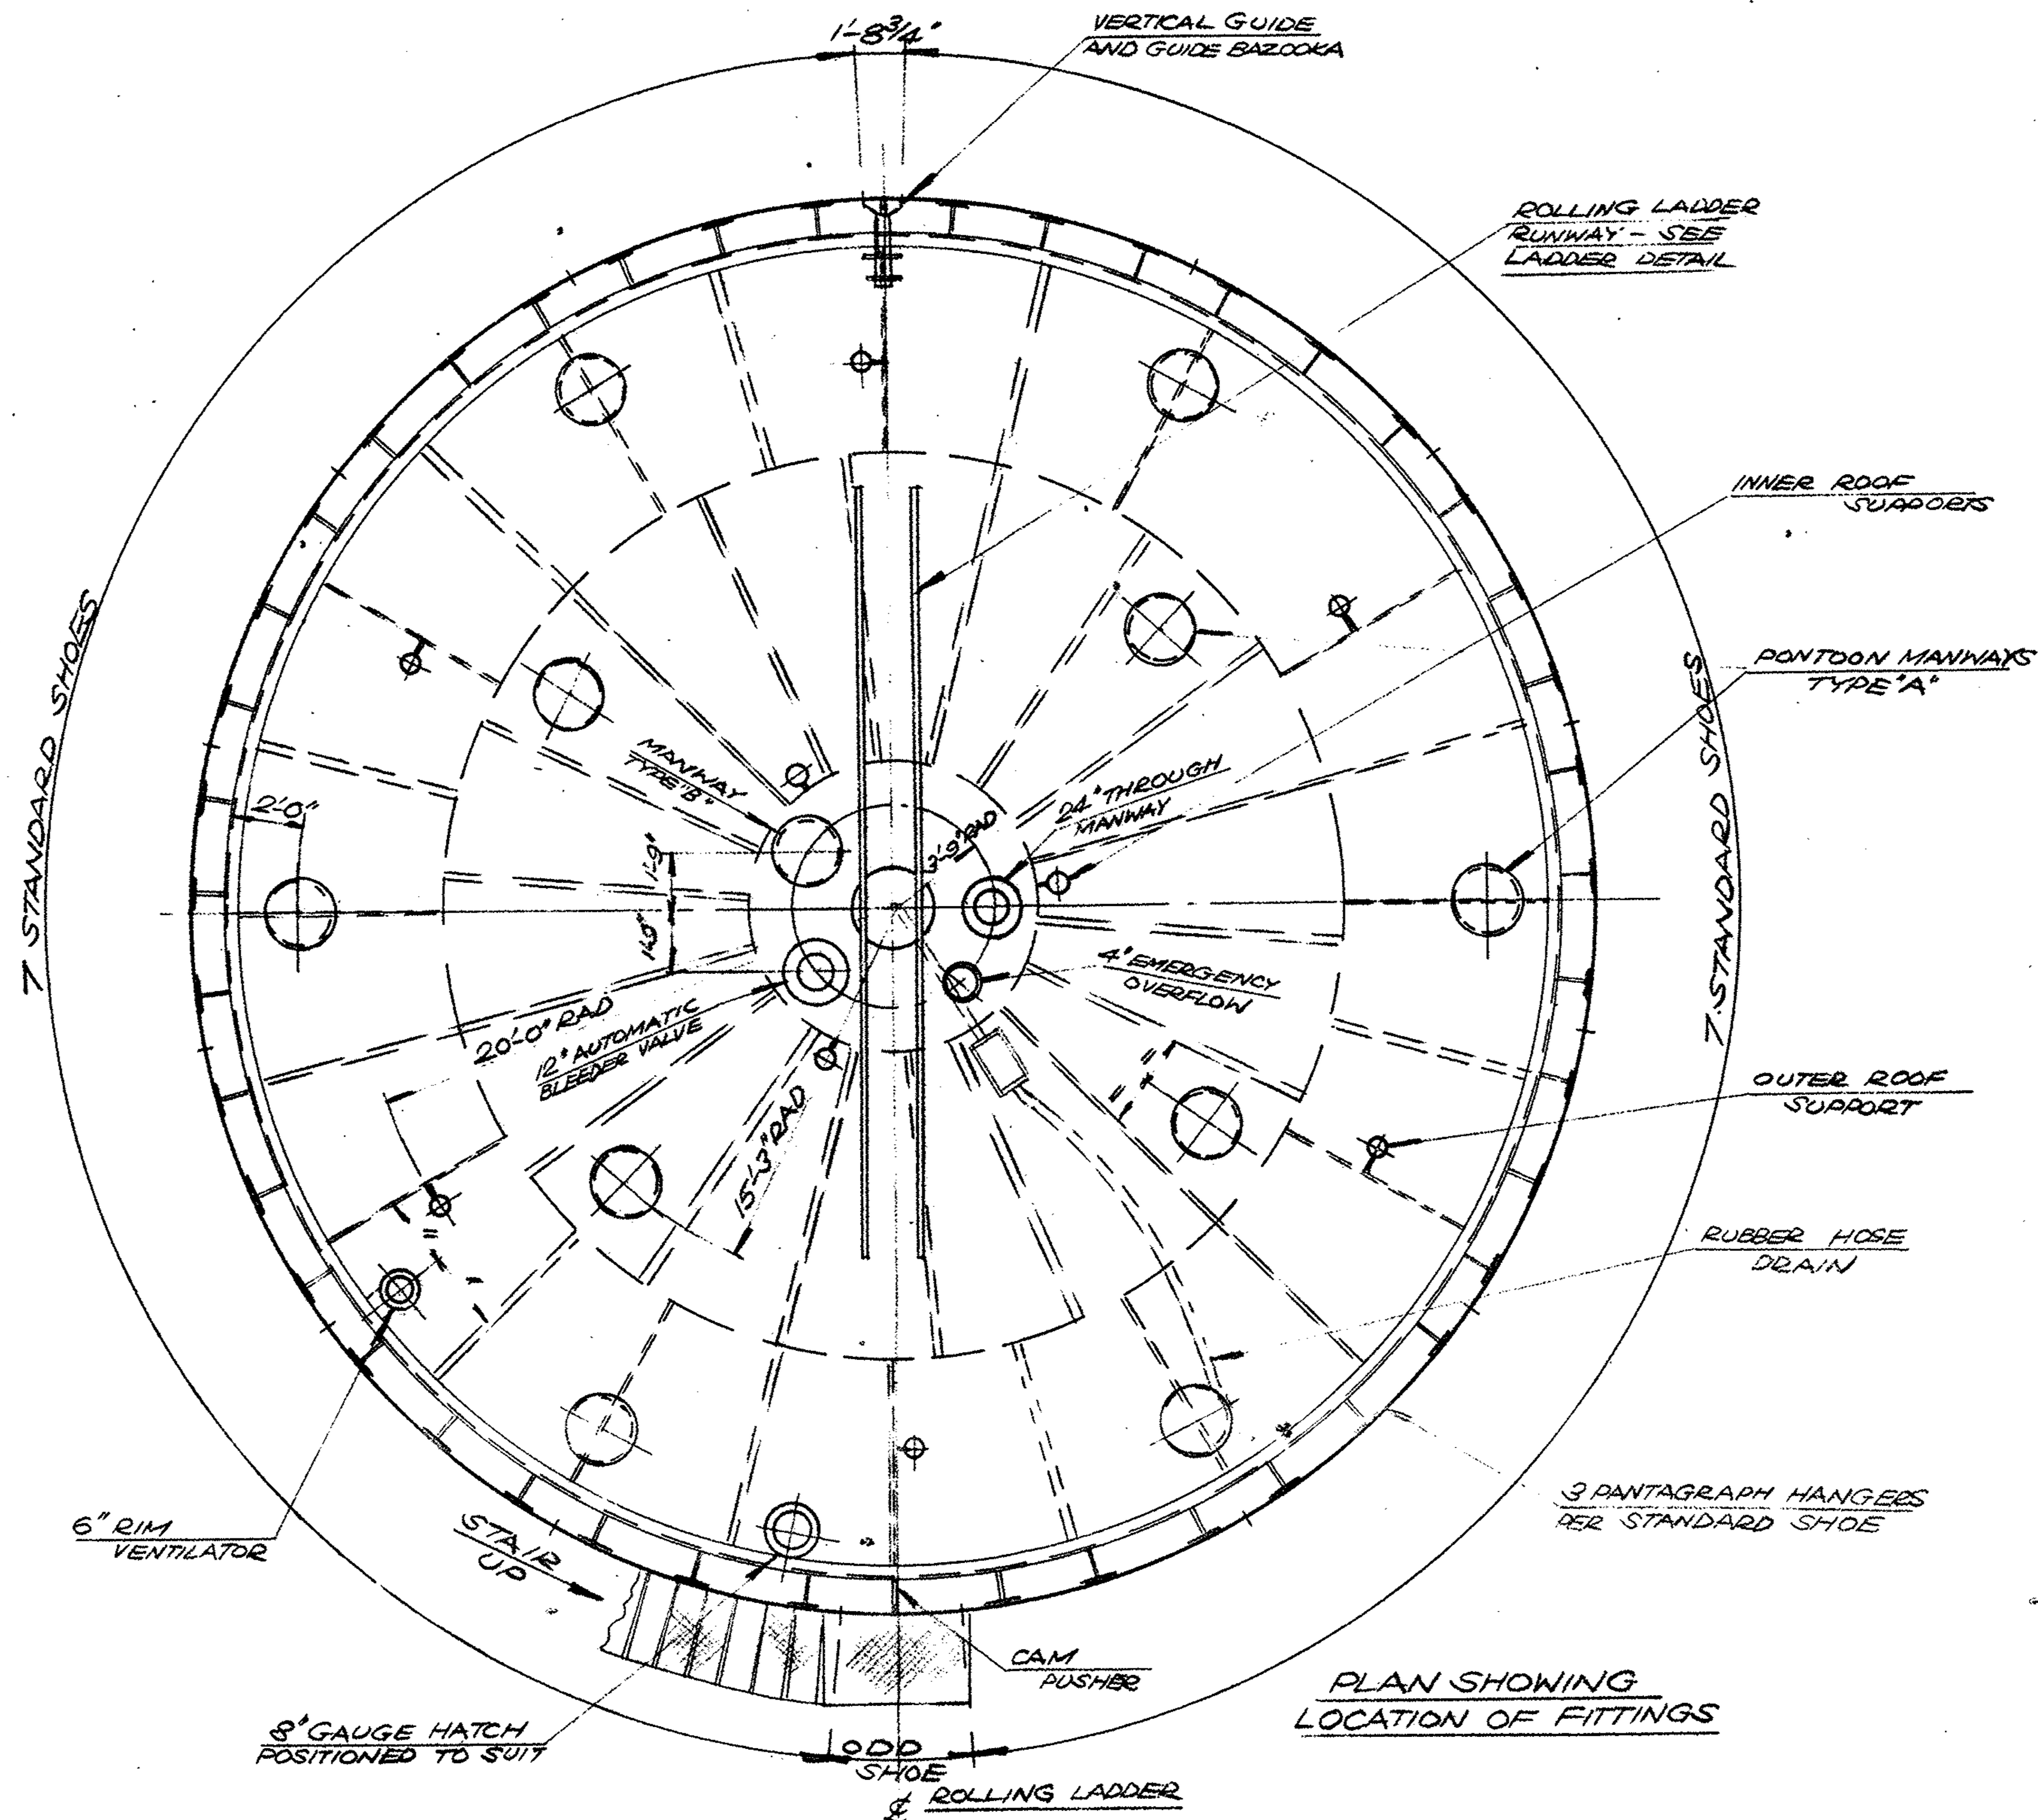

W.O.	LOCATION OF FITTINGS FOR TANK 50'-0" DIA		DWG NO
			7
DRAWN <i>g</i>	DATE 17-3-58	SCALE —	DEPT TANK

PetroSA				
THE PETROLEUM OIL & GAS CORPORATION OF SOUTH AFRICA (PTY) LTD				
SCALE	SITE	PROJECT	DRAWING NUMBER	REV.
			93TK417**D007	01