



SEPTIC TANK DETAILS

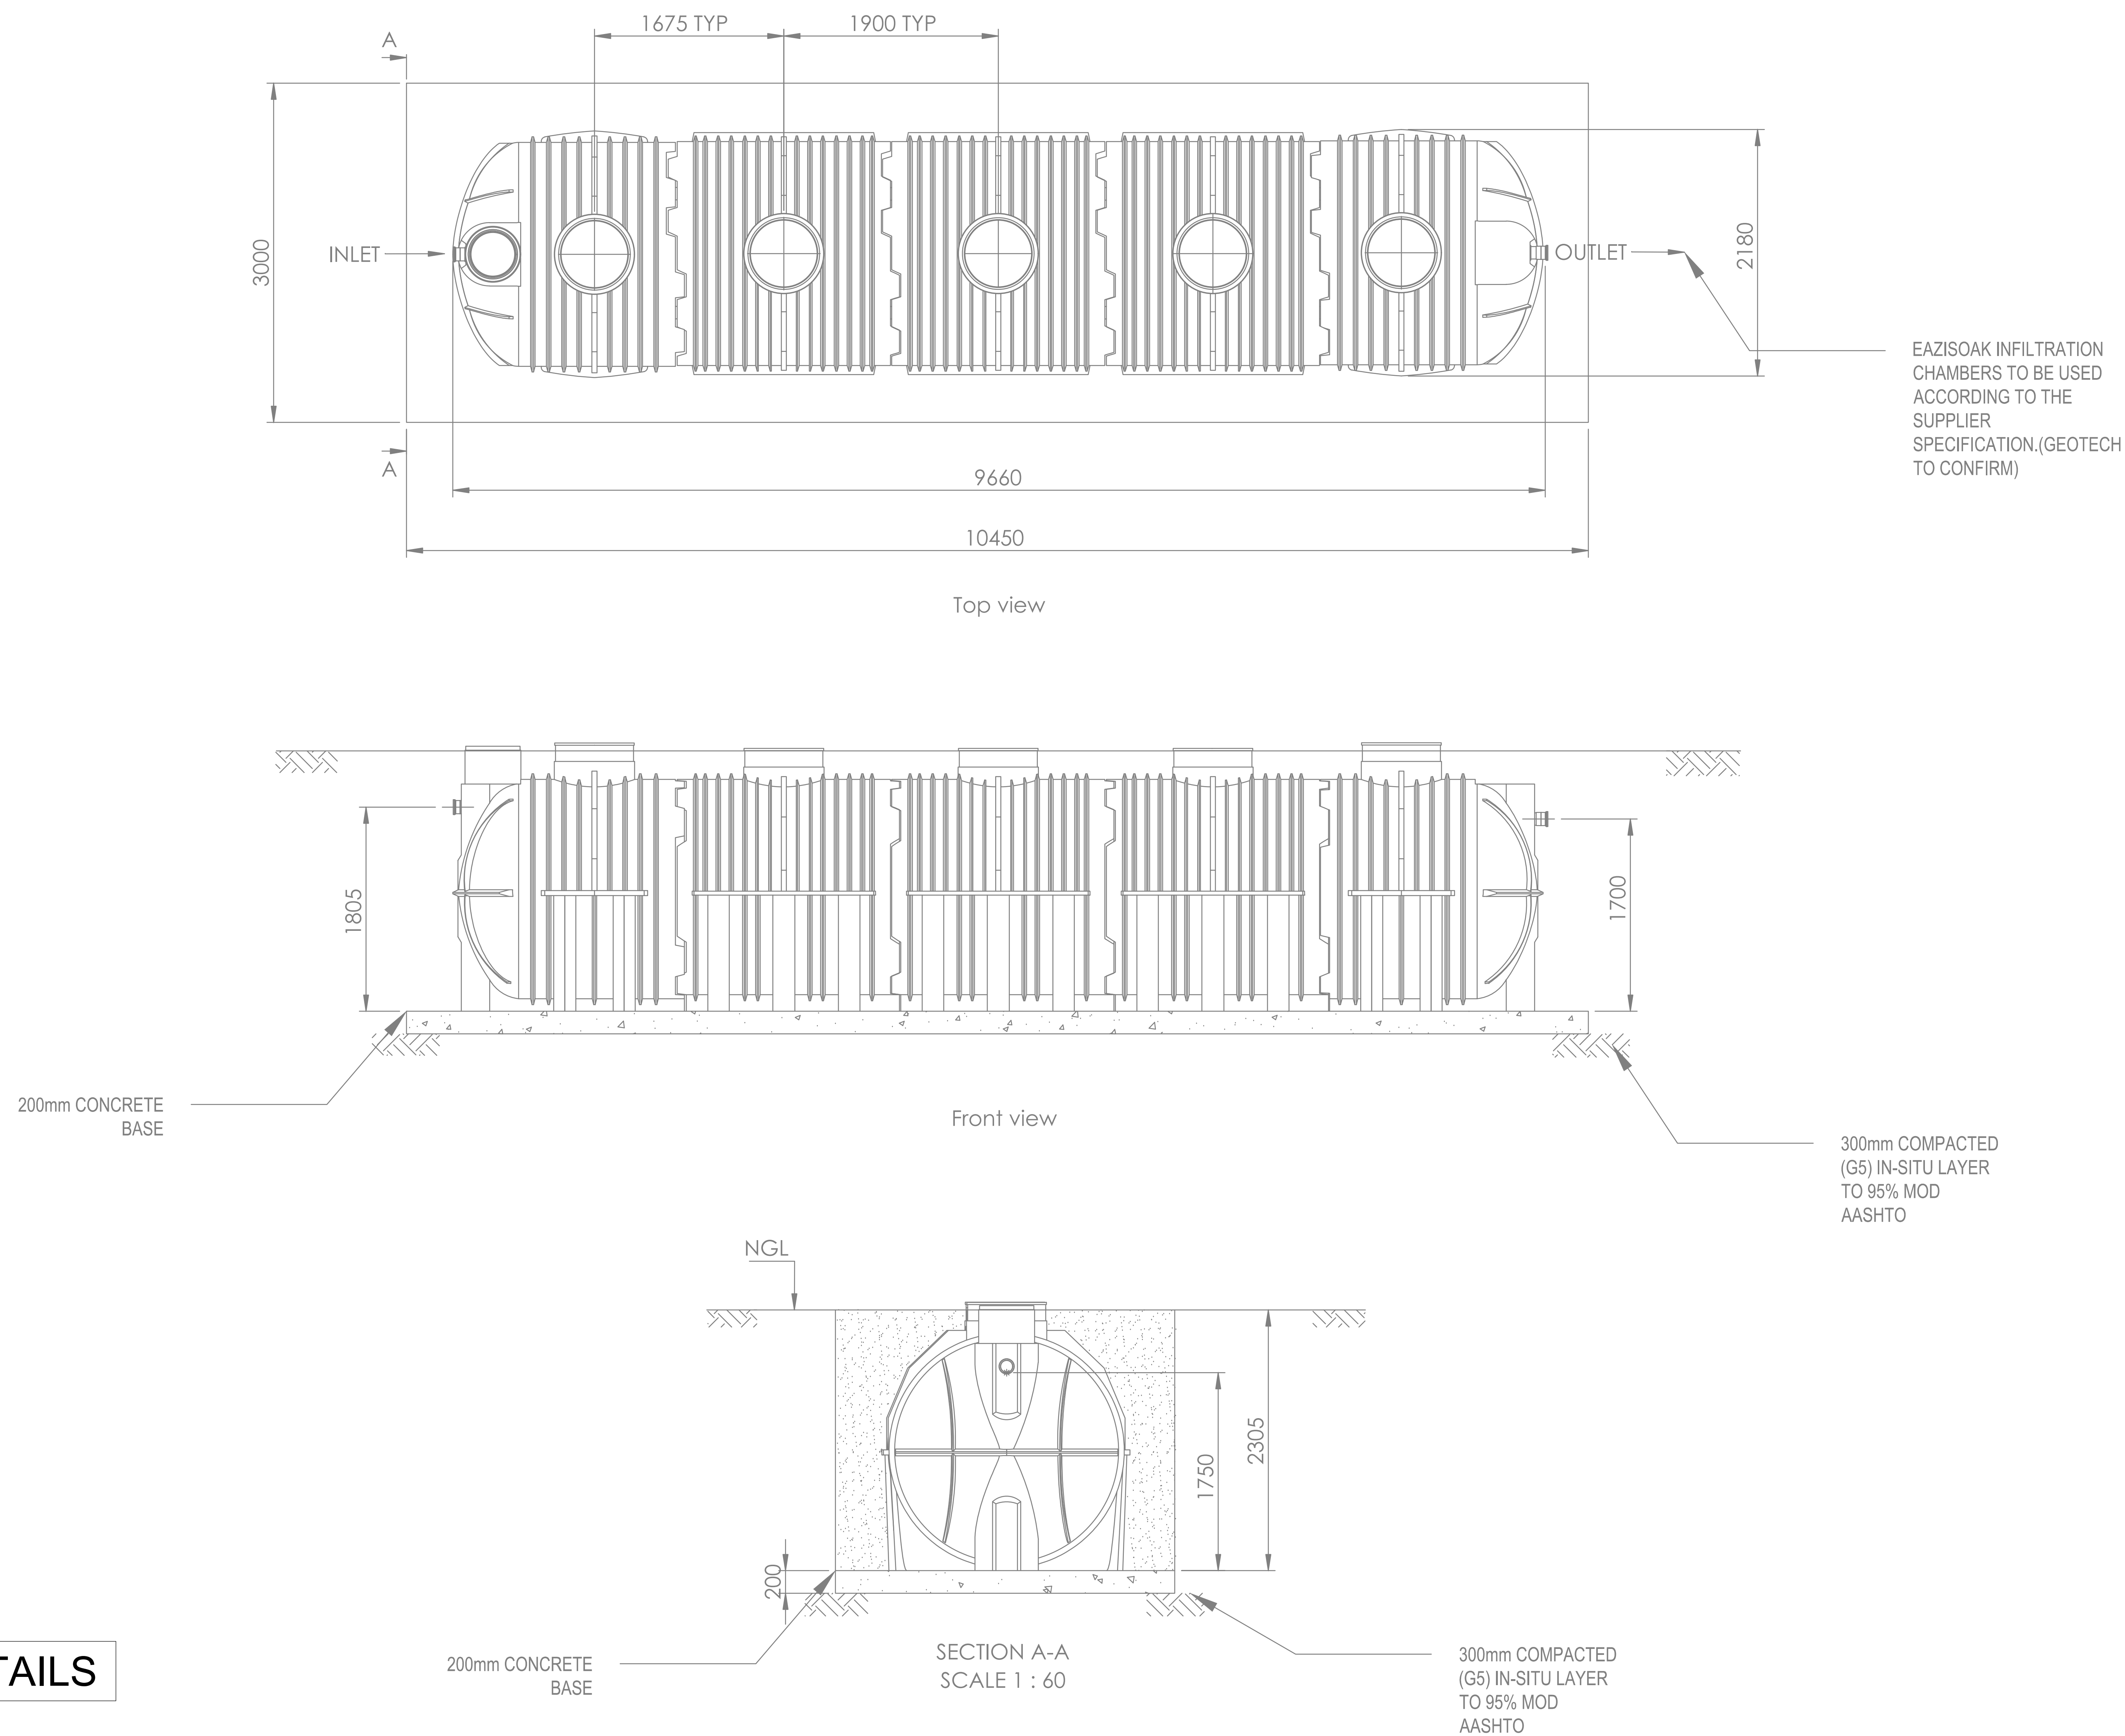

REVISIONS			
NO	DATE	DESCRIPTION	BY
01	26/06/2025	FOR PRELIMINARY	LM
02	19/08/2025	DESIGN CHANGES	LM

LEGEND	
Proposed 40mm HDPE pipe	
Proposed 110mm HDPE pipe	
Isolation Valve	
Tank	
Borehole	
End Cap	

COPYRIGHT RESERVED BY NAIDU CONSULTING (PTY) LTD

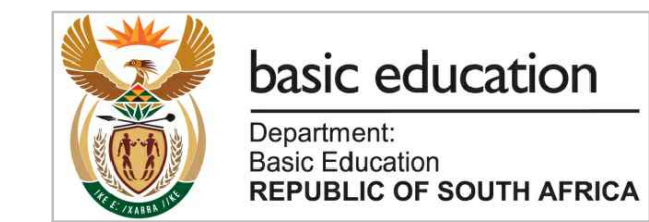

Consultant :

No 19 Frikkie De Beer Street, Atterbury Office Park, Garston AH, Pretoria.
Tel : +27 (0) 12 348 4771 Fax : +27 (0) 31 265 6011

ENGINEER'S NAME
SIGNATURE

Client :

A leading developmental NGO

Project :

REMEDIAL WORKS AT FOUR DFFE PROJECTS IN LIMPOPO

Discipline :

URBAN INFRASTRUCTURE

Drawing Title :

**PRELIMINARY DRAWINGS
SEPTIC TANK KOPJENG**

Drawing Number :
G158-3250-02

Rev No.

Scale :
1 : 60

Design :
L.MODISHA

Drawn :
L.MODISHA

Date :
19/08/2025

Checked :
M.VILJOEN

FOR DISCUSSION