


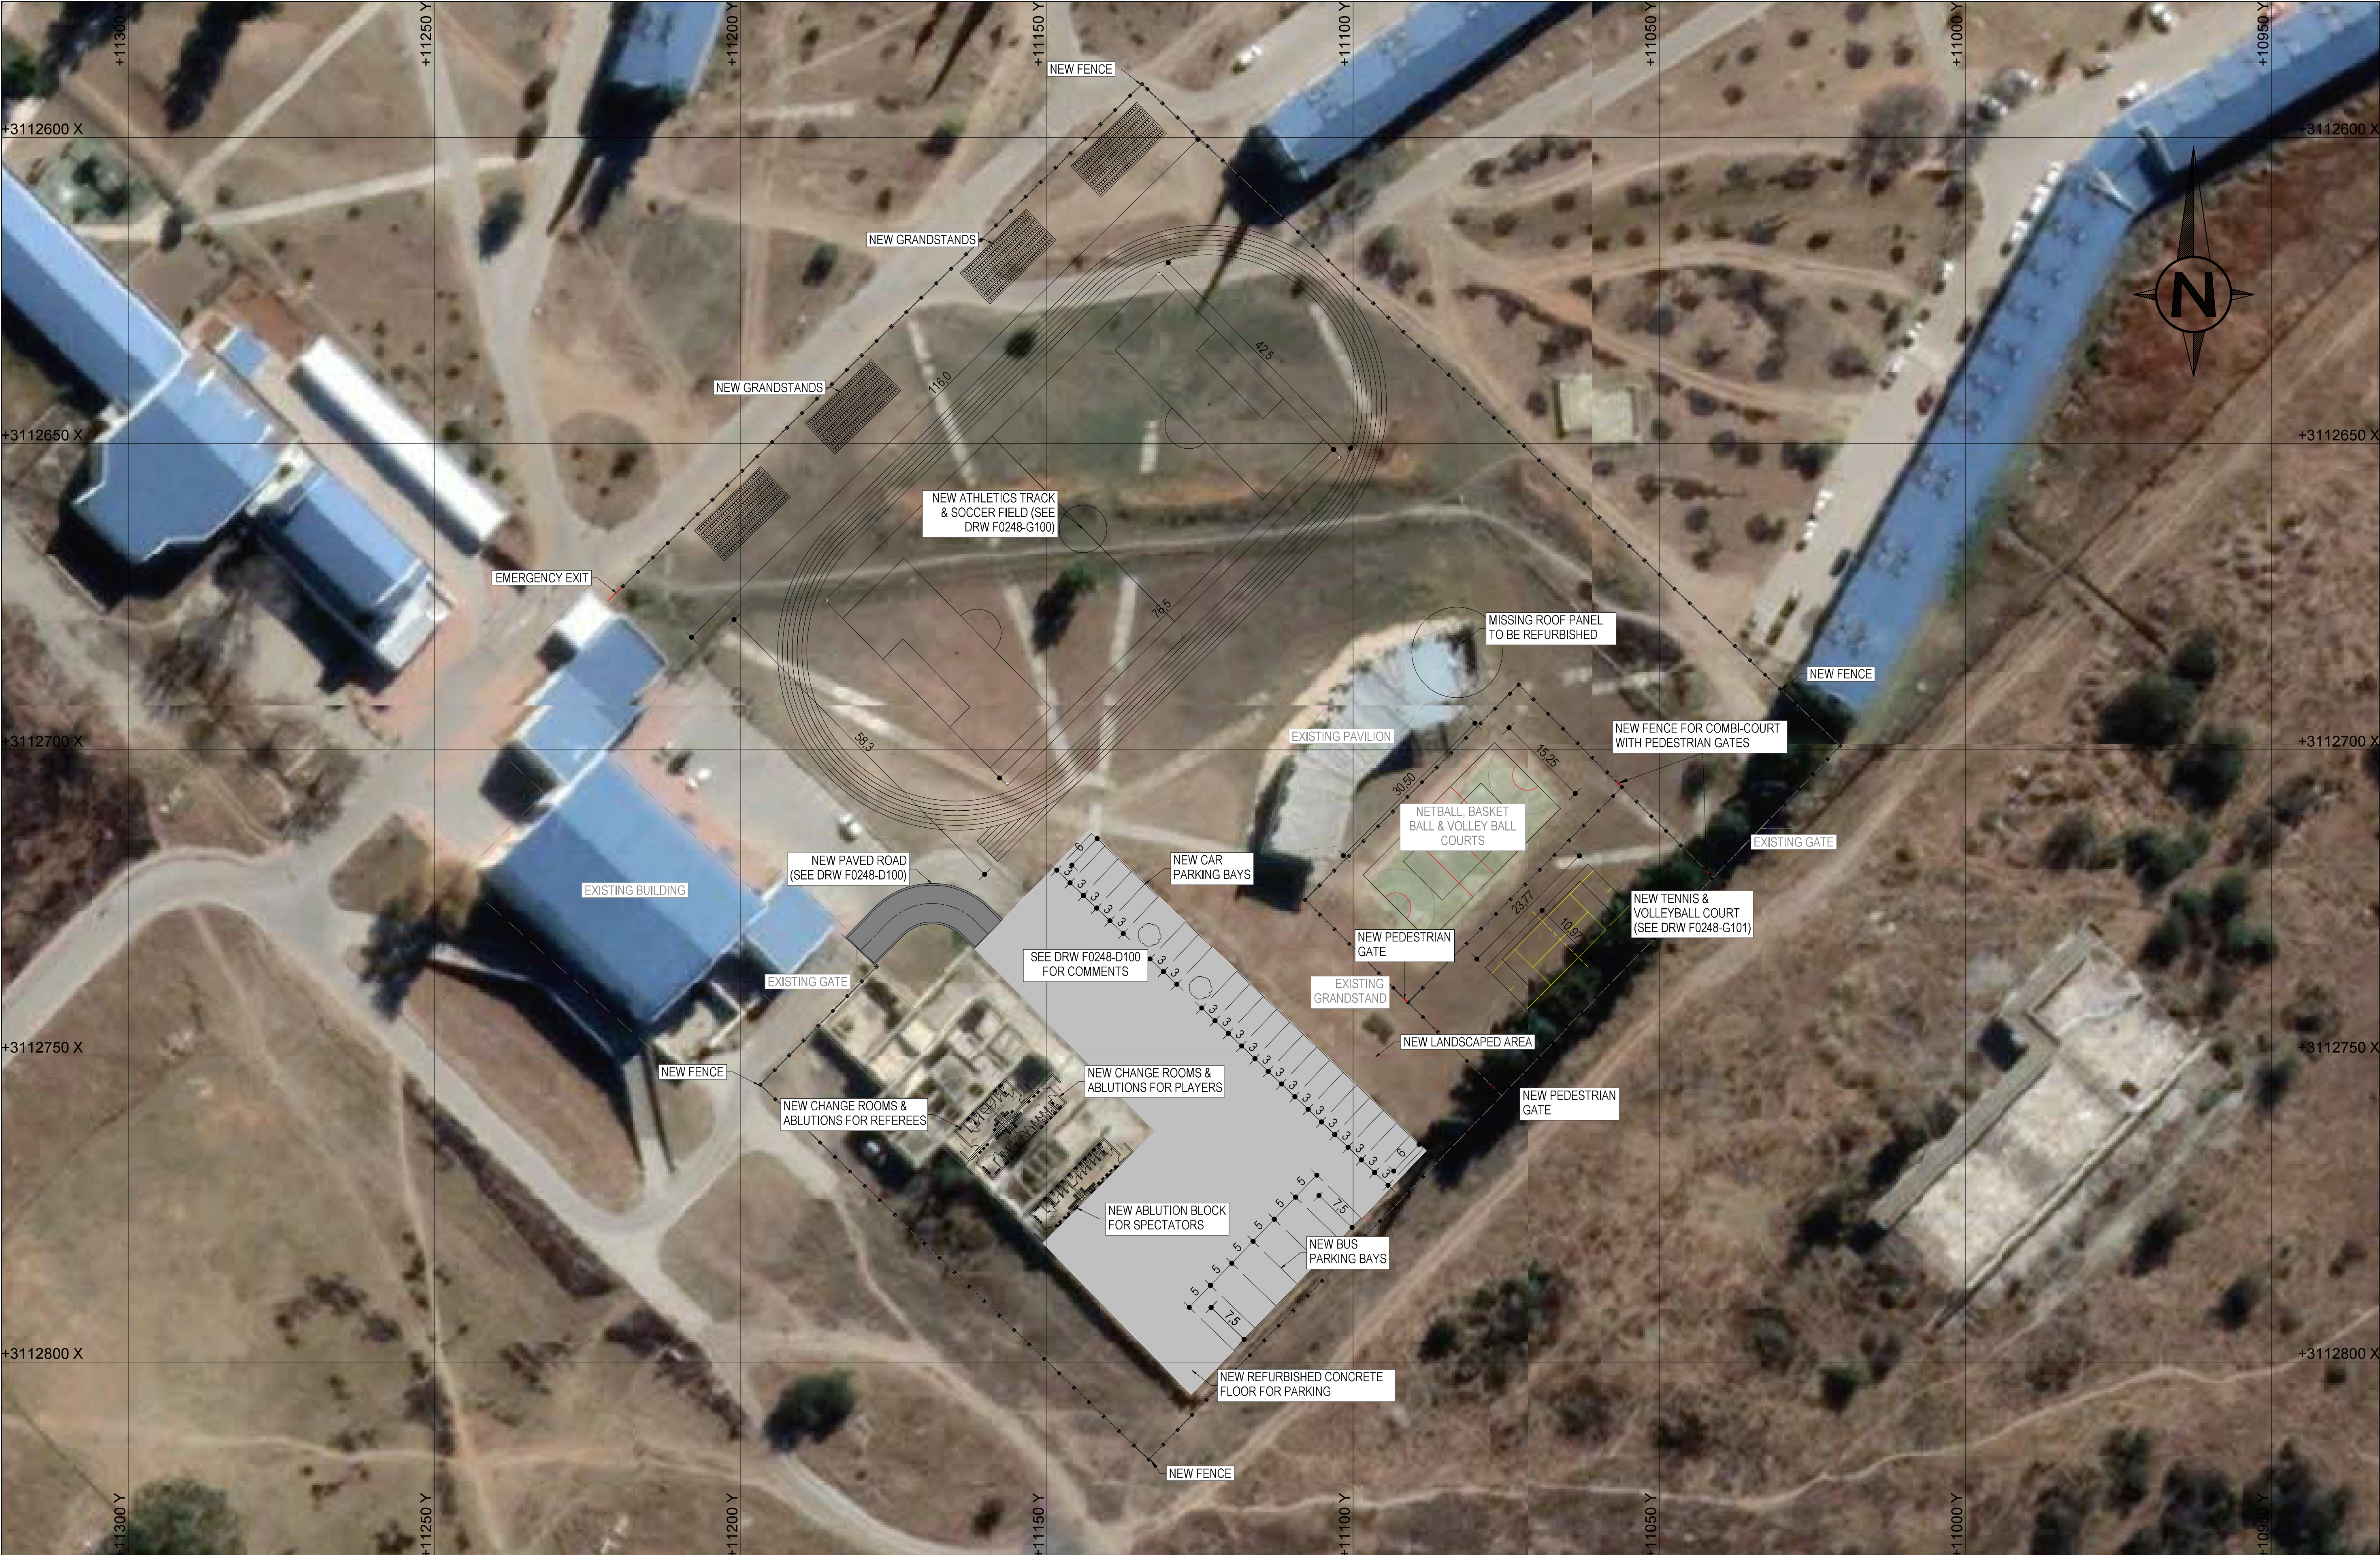

 FRANKFORT 6 Mark Street P.O.Box 884, Frankfort 9830 Tel : 058 813 2173 Fax : 058 813 4254 E-Mail : frankfort@flaggconsulting.co.za OTHER OFFICE : BLOEMFONTEIN FLAGG CONSULTING ENGINEERS (Pty) Ltd Consulting Civil and Structural Engineers Reg No 2012/130605/07	DESIGNED NAME:L.B.F. AMBROSE Prof Reg No:201370161 DATE: JUNE 2021		No.	REVISION	DRAWN	CHECKED	DATE	PROJECT DETAIL THE UPGRADING OF THE MERRIESPRUIT 3 COMMUNITY RESIDENTIAL UNIT- SPORTS FACILITY	SERVICE DETAIL SPORTS FACILITY: LAYOUT DRAWING AND SETTING OUT	 PO Box 708 WELKOM 9460  (057) 391 3911  (057) 353 2482	SCALE: 1 : 500	PAPER SIZE: A1: 841 x 594
	DRAWN NAME:M. GOVENDER DATE: JUNE 2021										ENG. DRW NUMBER F0248-A101	
	CHECKED NAME:L.G. MOTSOENENG Prof Reg No:201470097 SIGNATURE:..... DATE: JUNE 2021										PROJECT STATUS  CONCEPT DRAWING  TENDER DRAWING  APPROVED CONSTRUCTION DRAWING  AS BUILT DRAWING	